


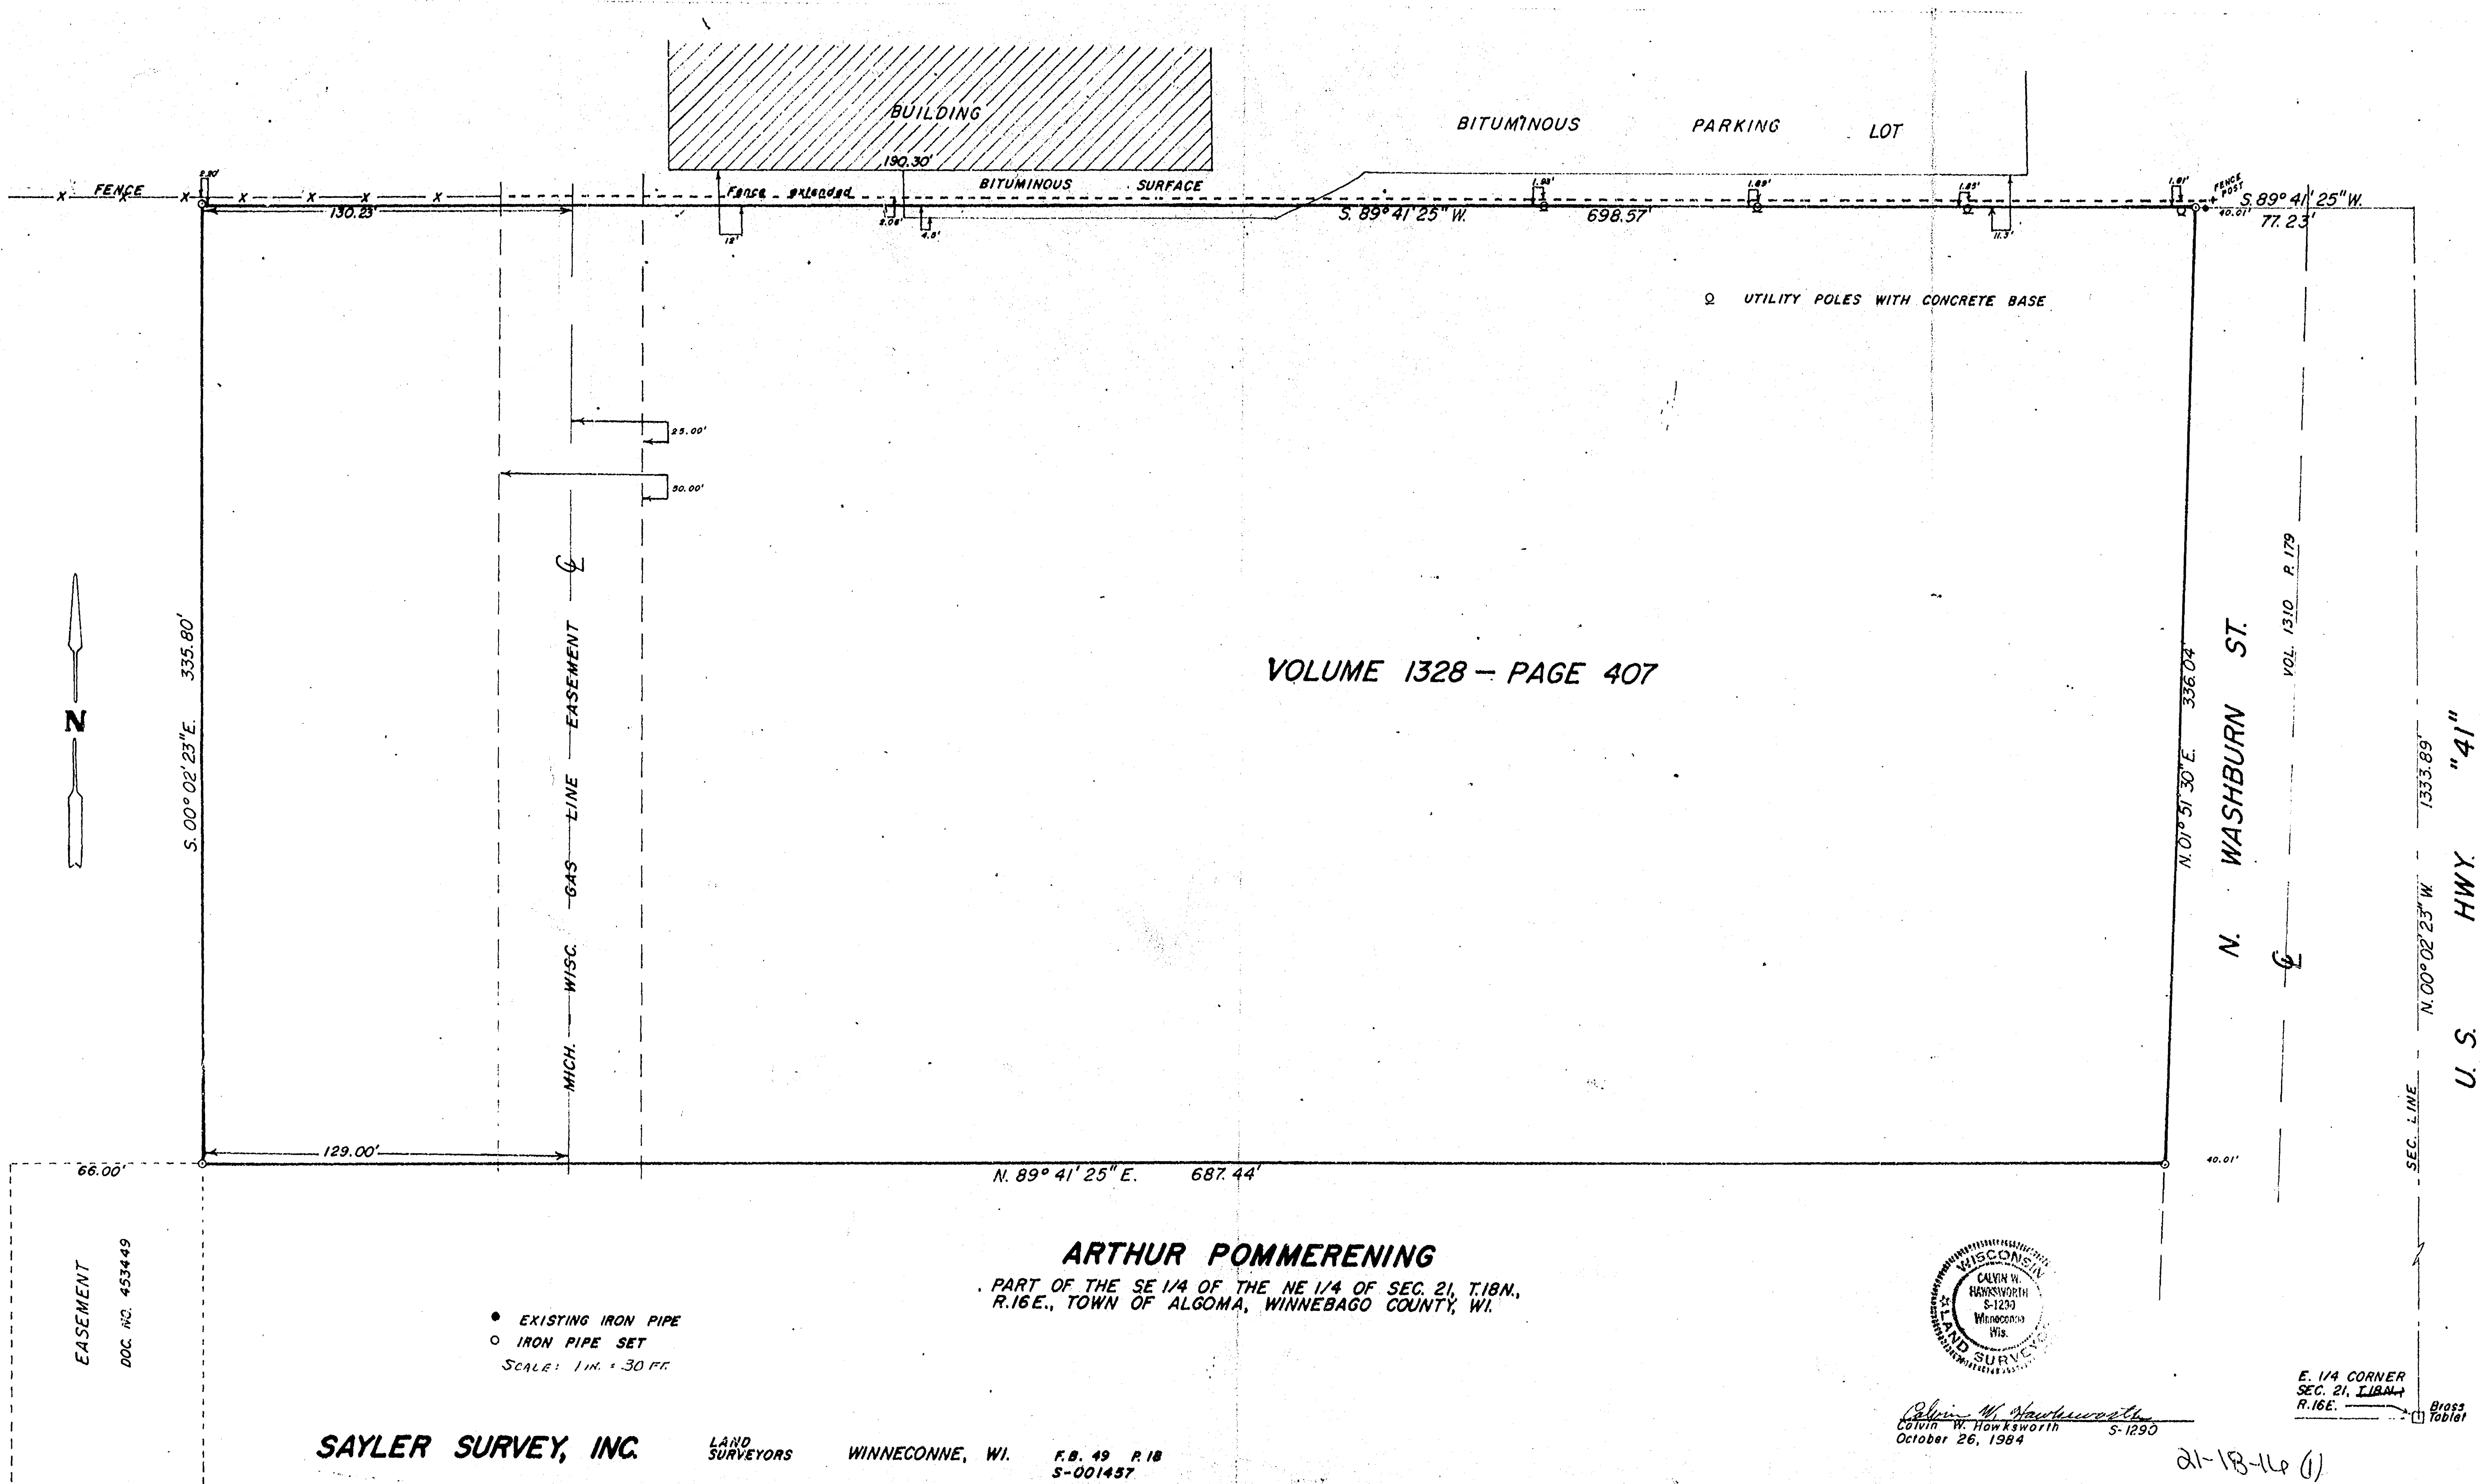

VOLUME 1328 - PAGE 407


ARTHUR POMMERENING

PART OF THE SE 1/4 OF THE NE 1/4 OF SEC. 21, T.18N.,
R.16E., TOWN OF ALGOMA, WINNEBAGO COUNTY, WI.

- EXISTING IRON PIPE
 - IRON PIPE SET
- SCALE: 1 IN. = 30 FT.

SAYLER SURVEY, INC.




LAND SURVEYORS WINNECONNE, WI. F.B. 49 P.18
S-001457

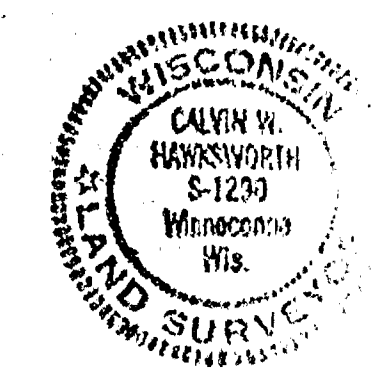

Calvin W. Hawksworth
Calvin W. Hawksworth S-1290
October 26, 1984

E. 1/4 CORNER
SEC. 21, T.18N.,
R.16E. Brass
Tobler

21-18-16 (1)

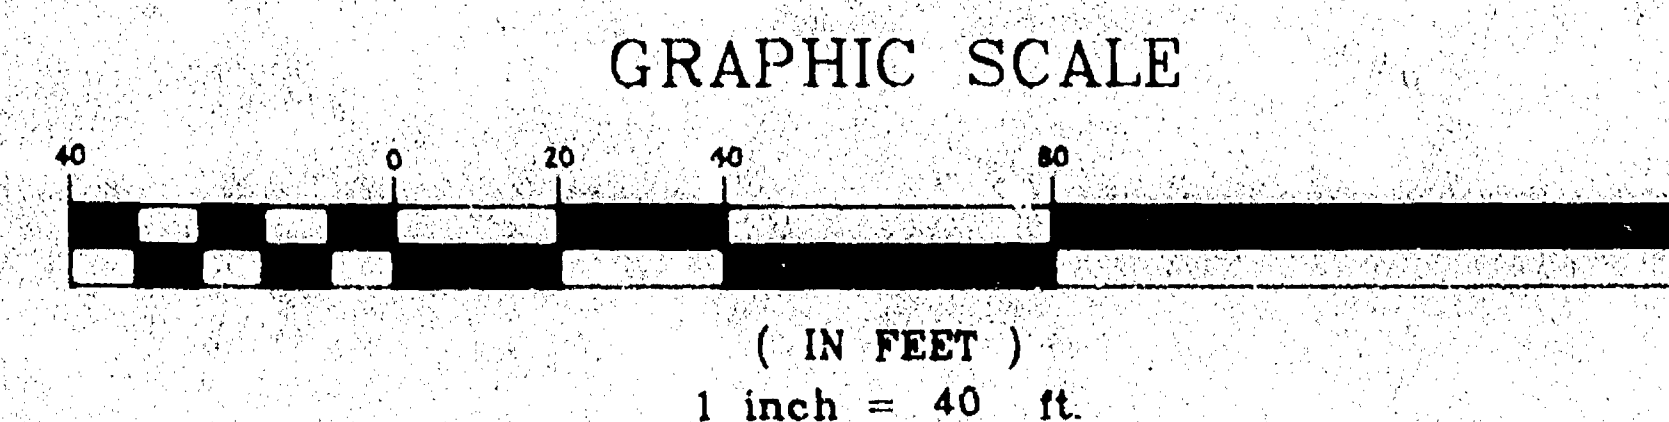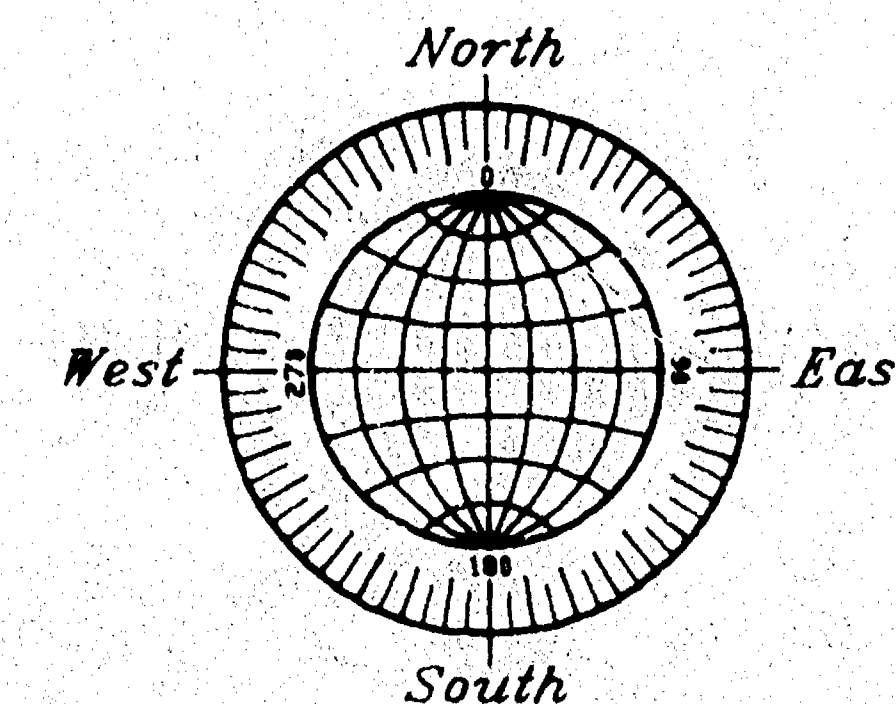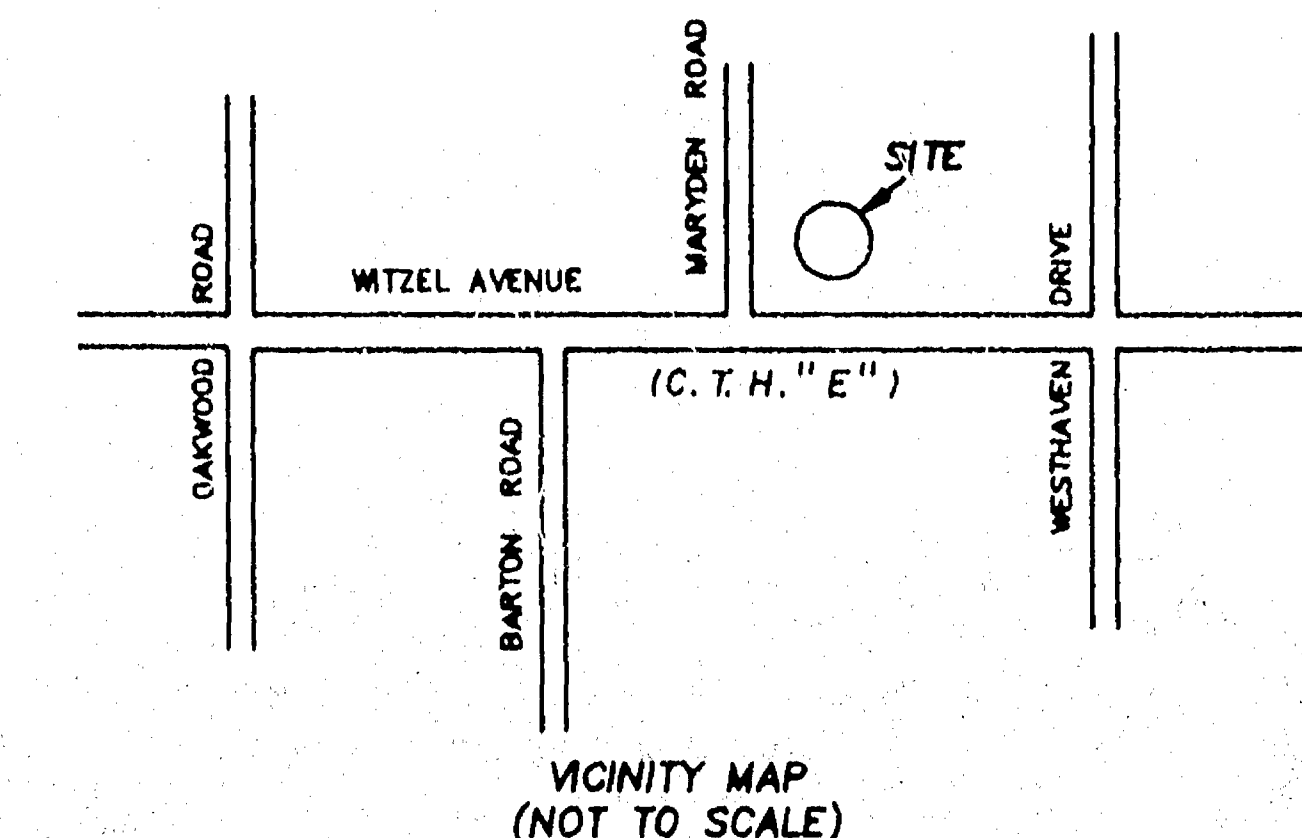

LOCATIONS AND ELEVATIONS FOR G.M. SELBY AND ASSOCIATES

KNOWN AS 2534 COUNTY ROAD "E". BEING LOT 1 IN CERTIFIED SURVEY MAP NO. 2870,
PART OF THE S.E. 1/4 OF THE N.W. 1/4 OF SECTION 21, T18N, R16E, TOWN OF ALGOMA,
WINNEBAGO COUNTY, WISCONSIN.

○ DENOTES 3/4" DIAMETER IRON ROD FOUND.

— DENOTES EXISTING ELEVATION BASED ON U.S.G.S. DATUM.

--- DENOTES UTILITY POLE AND OVERHEAD WIRES.


SURVEYOR'S CERTIFICATE

I, Reinhard Roehlig, Wisconsin Registered Land Surveyor, certify that I have surveyed the above described property and that the above map is a correct representation thereof and shows the size and location of the property, its exterior boundaries, the locations and dimensions of all visible structures thereon, boundary fences, apparent easements and roadways and visible encroachments, if any.

This survey is made for the exclusive use of the present owners of the property and also those who purchase, mortgage or guarantee title thereto, within one (1) year from the date hereof.

6-28-96
Date

Reinhard Roehlig
Reinhard Roehlig, Registered
Wisconsin Land Surveyor S-1368

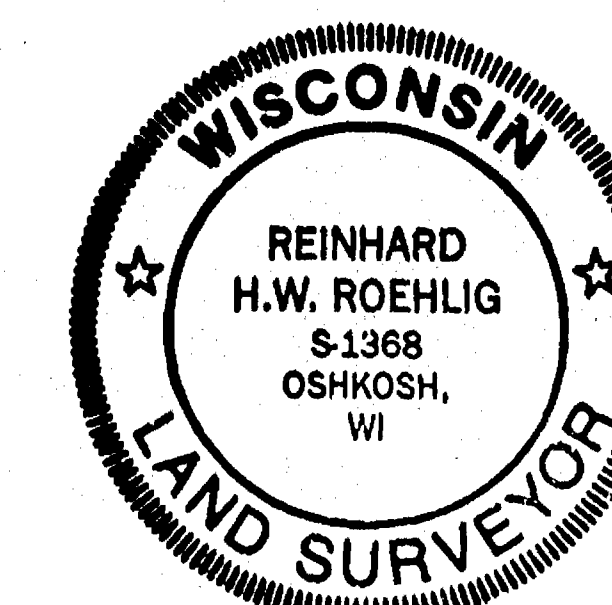

JUNE 28, 1996

ROEHLIG

LAND SURVEYING
&
CONSULTING LTD.

417 North Sawyer Street • Oshkosh, WI • 54901
(414) 233-2884

NO. 2947

SEC 21 TOWN 18 RANGE 16

