


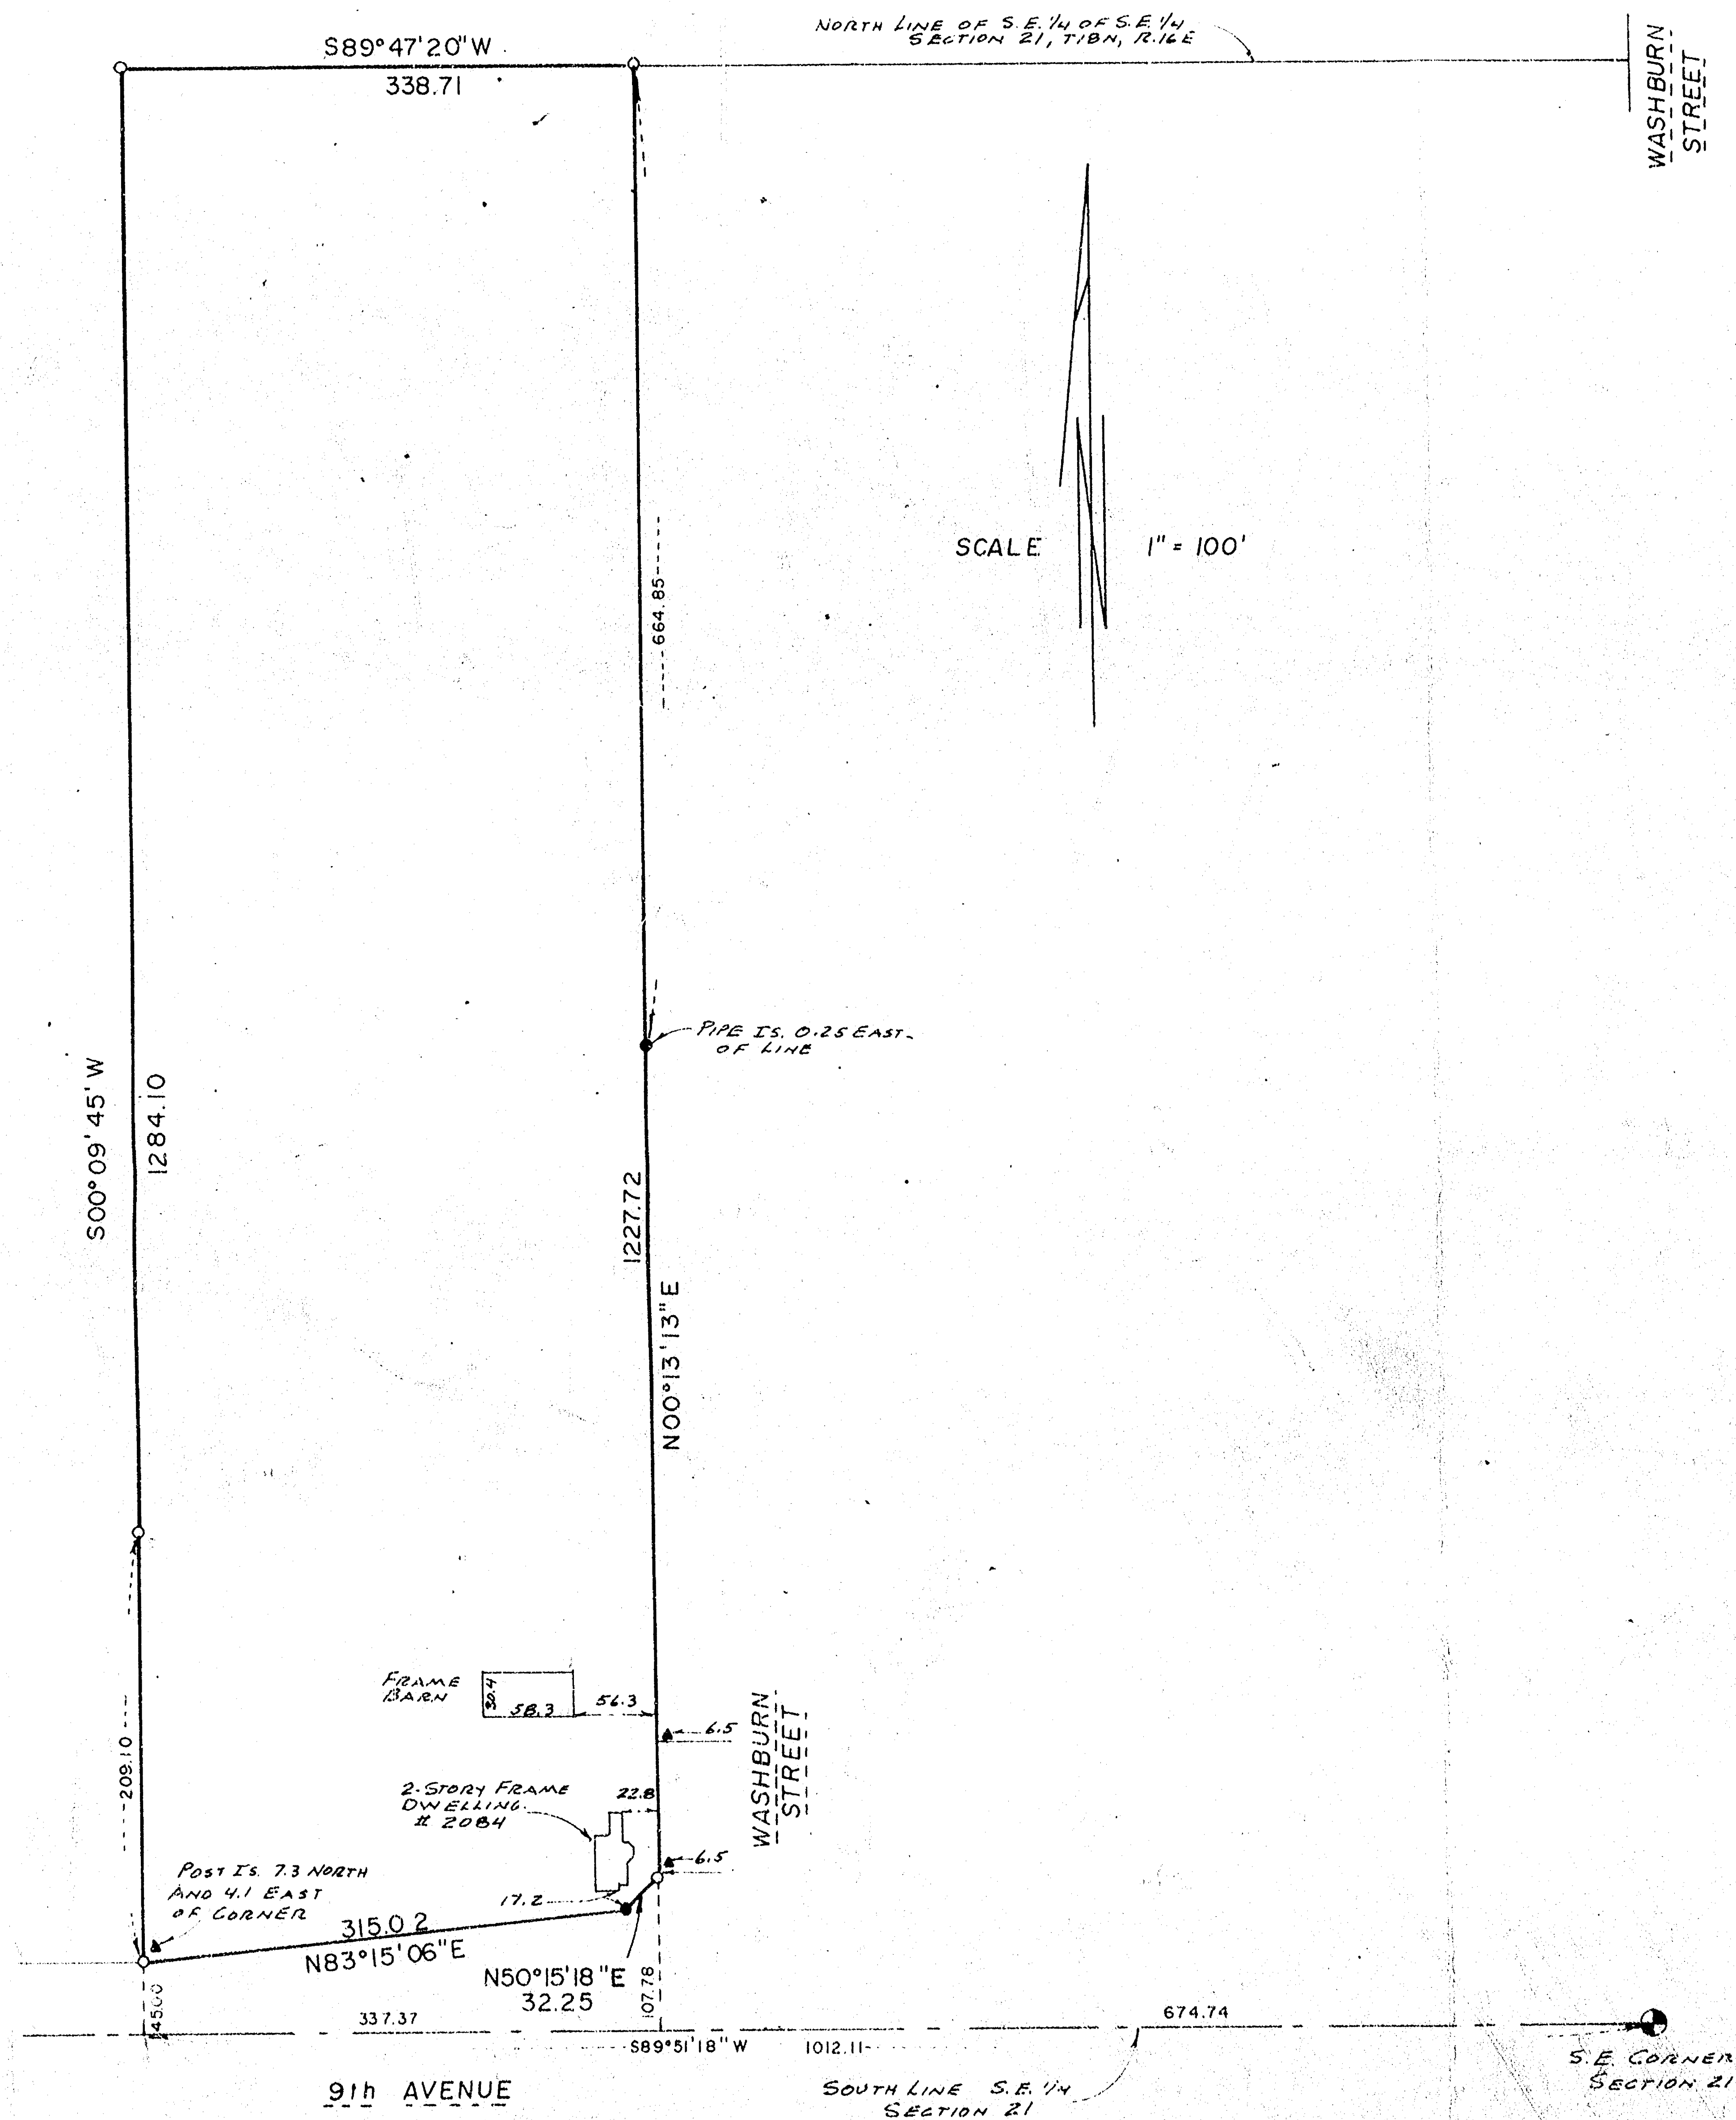

PROPERTY DESCRIPTION

THE E 1/2 OF THE WEST 1/2 OF THE S.E. 1/4 OF THE S.E. 1/4 OF SECTION 21, T18N, R16E, IN THE TOWN OF ALGOMA, WINNEBAGO COUNTY, WISCONSIN, EXCEPTING THEREFROM THAT PORTION USED FOR HIGHWAY PURPOSES AND DESCRIBED IN VOLUME 1313 ON PAGE 160 OF RECORDS. SAID PARCEL IS MORE PARTICULARLY DESCRIBED AS FOLLOWS:

KNOWN AS 2084 WEST 9TH AVENUE. BEING THAT PART OF THE S.E. 1/4 OF SECTION 21, T18N, R16E, IN THE TOWN OF ALGOMA, WINNEBAGO COUNTY, WISCONSIN, WHICH IS BOUNDED AND DESCRIBED AS FOLLOWS; COMMENCING AT THE S.E. CORNER OF SECTION 21, THENCE SOUTH 89-51-18 WEST ALONG THE SOUTH LINE OF THE S.E. 1/4 OF SAID SECTION 1012.11 FT., THENCE NORTH 00-09-45 EAST 45.00 FT. TO THE POINT OF BEGINNING OF THE PARCEL TO BE DESCRIBED, THENCE NORTH 83-15-06 EAST 315.02 FT., THENCE NORTH 50-15-18 EAST 32.25 FT., THENCE NORTH 00-13-13 EAST 1227.72 FT., THENCE SOUTH 89-47-20 WEST 338.71 FT., THENCE SOUTH 00-09-45 WEST 1284.10 FT. TO THE POINT OF BEGINNING. SAID PARCEL CONTAINS 9.8107 ACRES.

SEPTEMBER 16, 1988 SURVEY FOR HIBBARD ENGLER SURVEY NO. 88-1329

- ——— DENOTES 1 INCH DIAMETER IRON PIPE FOUND.
- ▲ ——— DENOTES METAL RIGHT OF WAY POST FOUND.
- ——— DENOTES 3/4 INCH DIAMETER IRON ROD, 24" LONG, WEIGHING NOT LESS THAN 1.13 LBS. PER LINEAL FOOT SET.


SURVEYOR'S CERTIFICATE

I, REINHARD ROEHLIG, Registered Land Surveyor No. S-1368, hereby certify: That I have surveyed the property described hereon and that the above map is a true representation thereof and shows the size and location of the property, its exterior boundaries, the location and dimensions of all visible structures thereon, fences, apparent easements, roadways and visible encroachments, if any. This survey is made for the exclusive use of the present owners of the property, and also those who purchase, mortgage, or guarantee title thereto within one (1) year from the date hereon, and as to them I certify the accuracy of said survey and map.

Registered Land Surveyor S-1368

Date


9/16/88

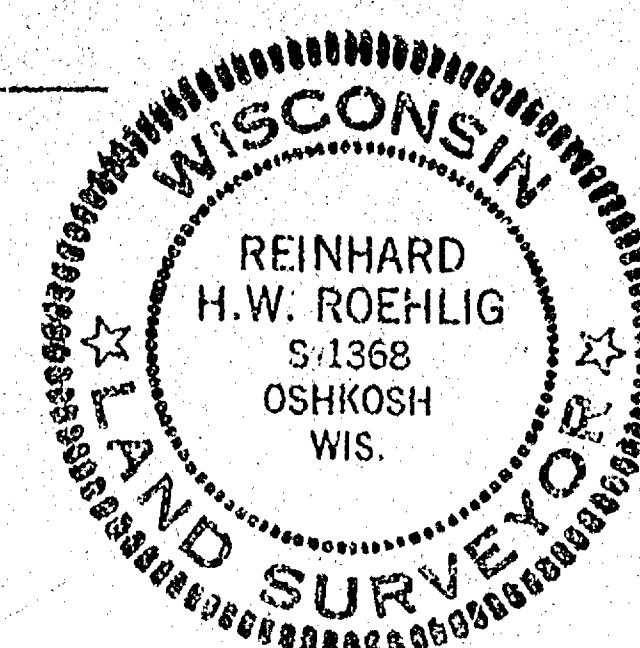

21-18-16(1)

SURVEY FOR
HIBBARD ENGLER

SCALE: 1" = 100'	APPROVED BY	DRAWN BY
DATE: 9/16/88		
SCHULER & ASSOCIATES		
CONSULTING ENGINEERS & LAND SURVEYORS		
320 W. NORTHLAND AVE. APPLETON, WIS. 54911 (414) 734-9107		
2530 W. 20th AVE. OSHKOSH, WIS. 54904 (414) 426-2800		
DRAWING NUMBER		88-1329

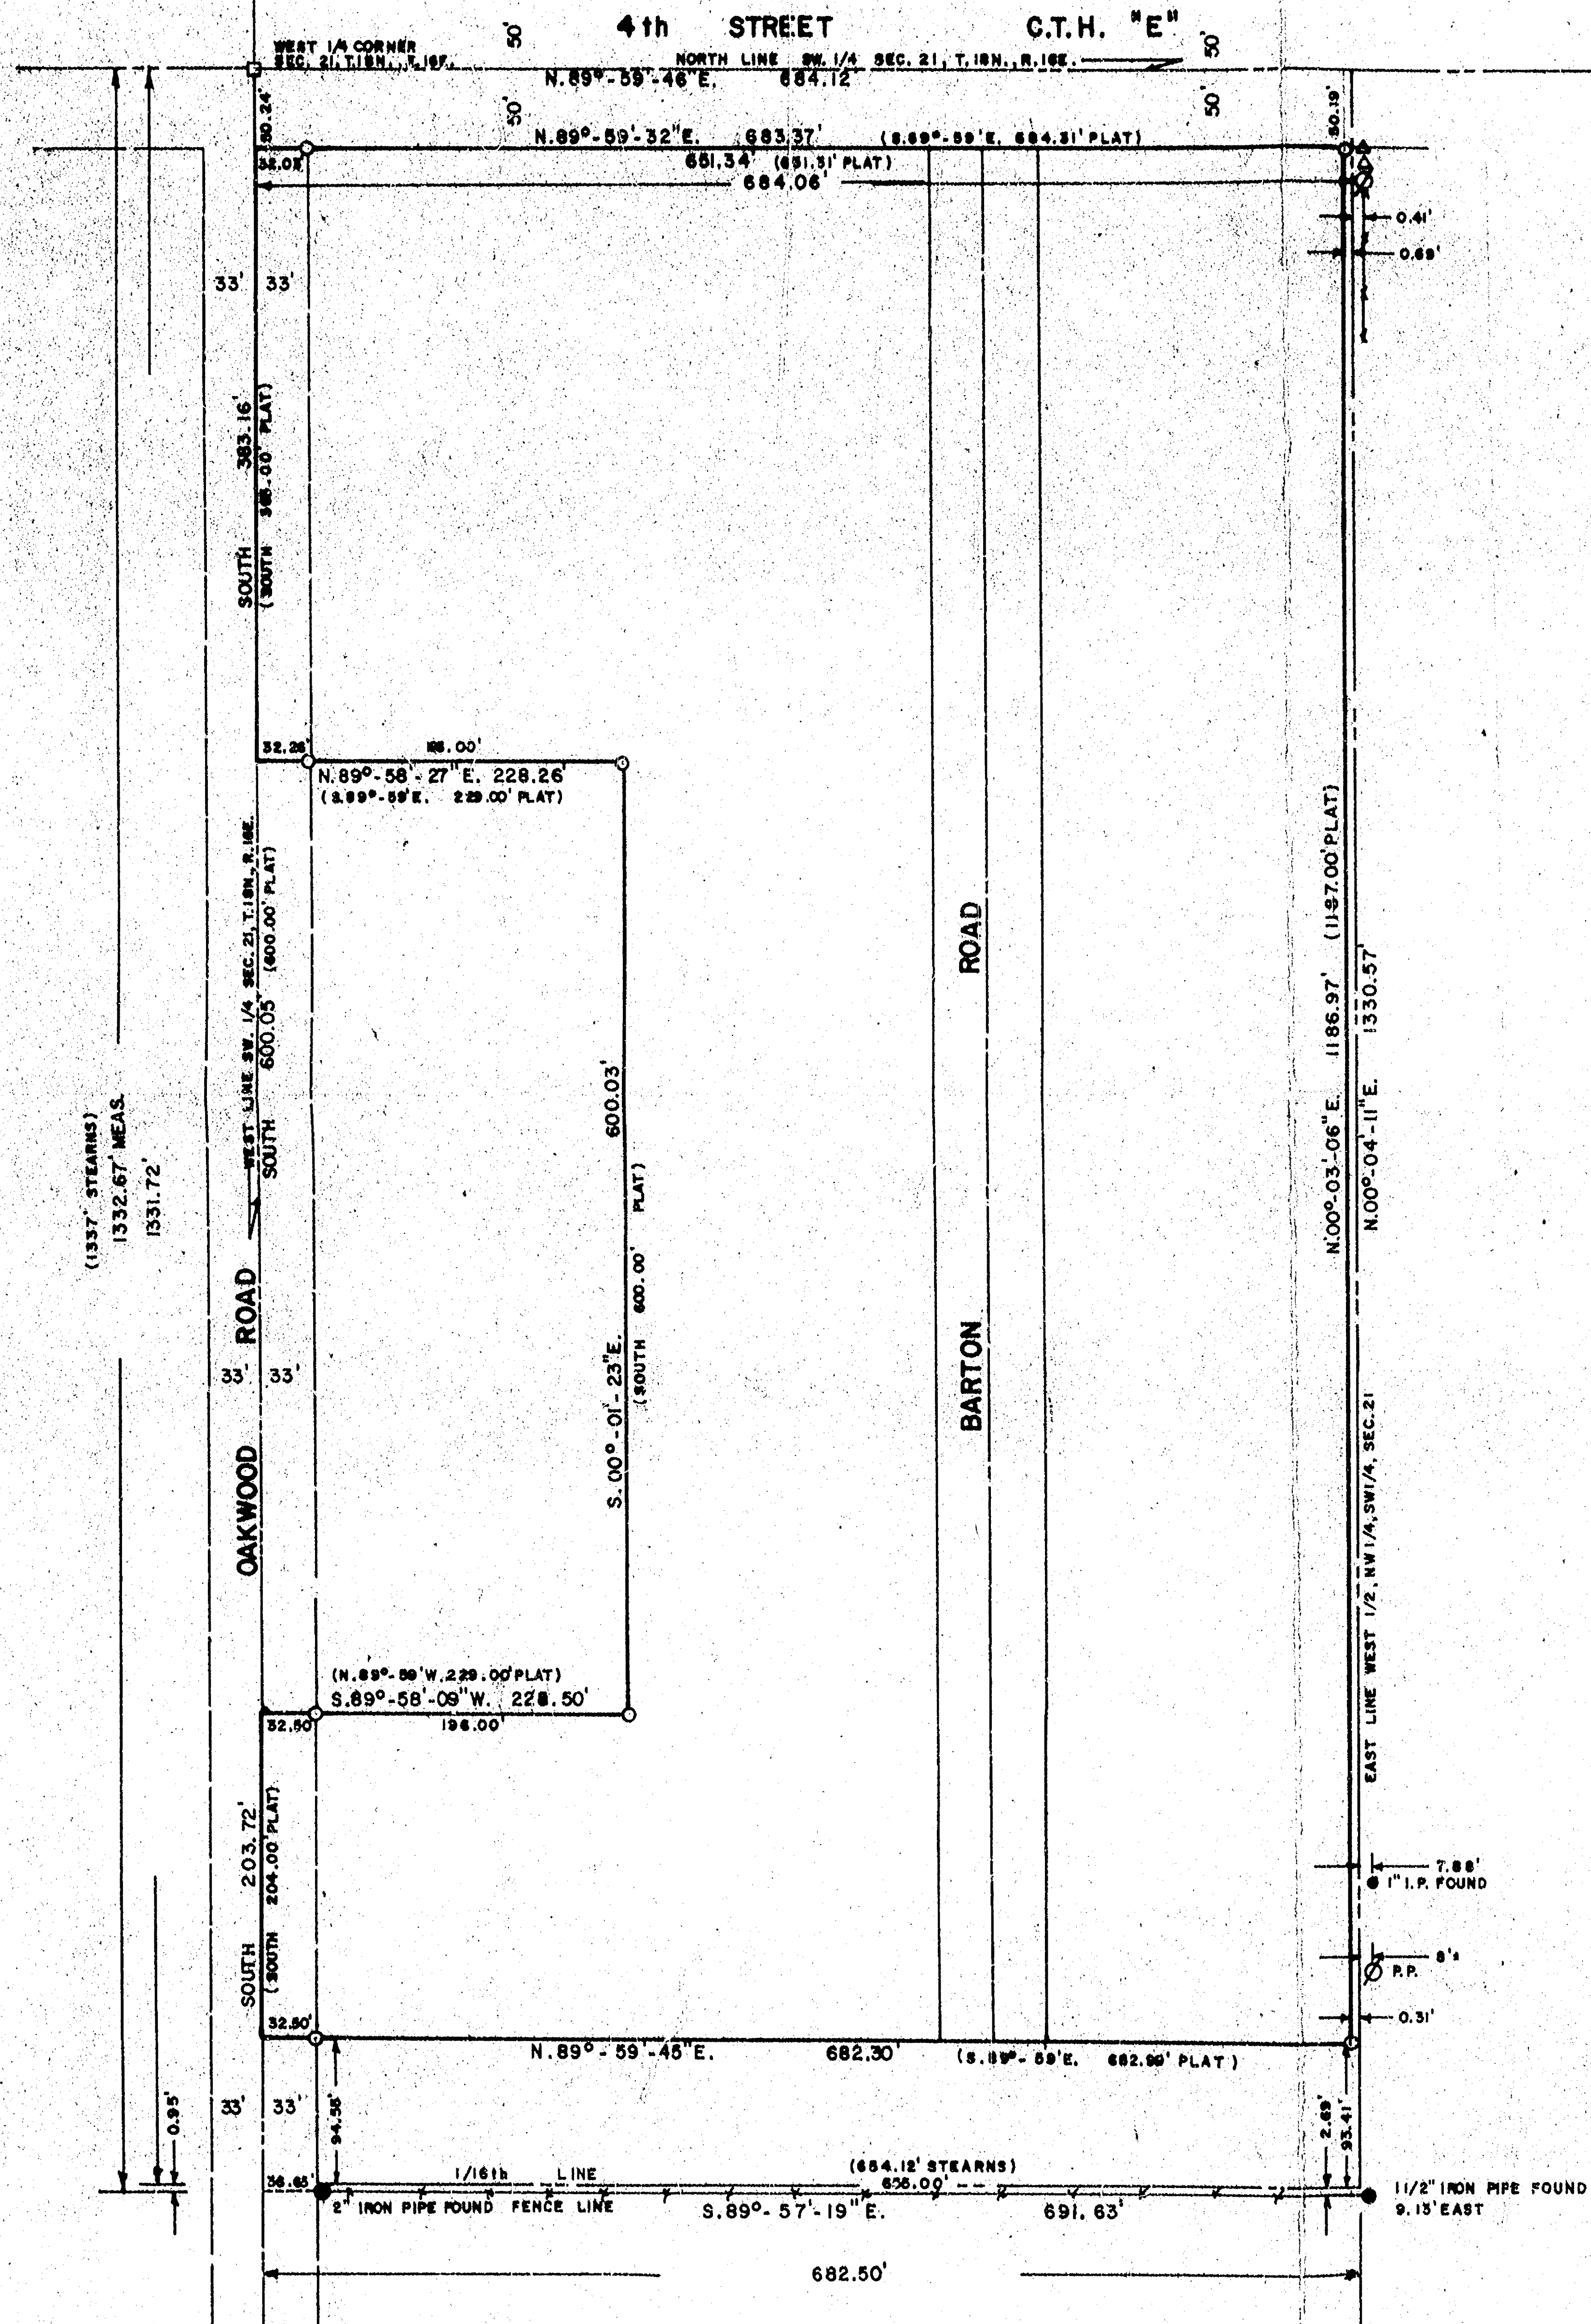

Steven T. Chronis
WISCONSIN REGISTERED LAND SURVEYOR, S-913
STEVEN T. CHRONIS



21-18-16 (1)

AERO-METRIC ENGINEERING, INC.
1091 SOUTH WASHBURN ST. OSHKOSH, WISCONSIN 54901
DATE: 3/21/80 NOTEBOOK: 53 PAGE: 14-16 SCALE: 1"=100'

AME SURVEY FOR CLARE L. BARTON OF THE
WEST 1/2 OF THE NW 1/4 OF THE SW 1/4 OF SECTION 21,
T.18 N., R.16 E., TOWN OF ALGOMA, WINNEBAGO COUNTY, WI.

D-112