
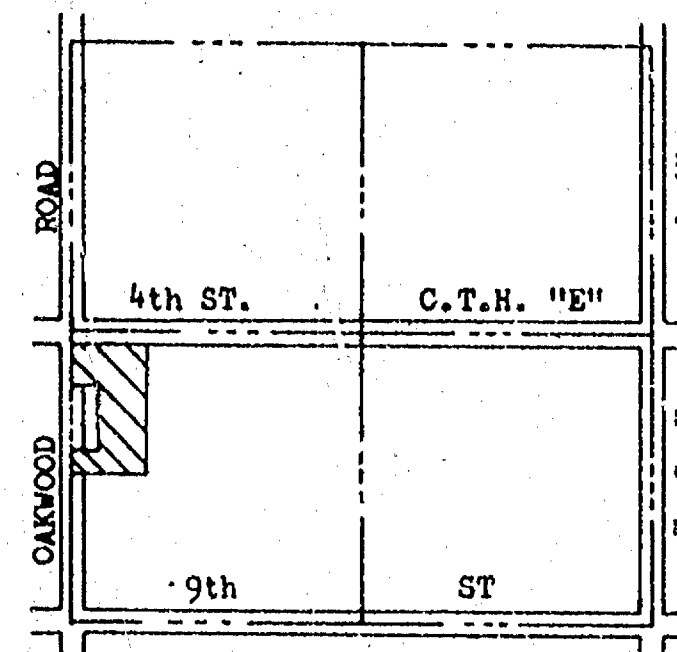


BARTON

PLAT


BEING PART OF THE NW 1/4 OF THE SW 1/4 OF SECTION 21, T18N, R16E, TOWN OF ALGOMA, WINNEBAGO COUNTY, WISCONSIN.

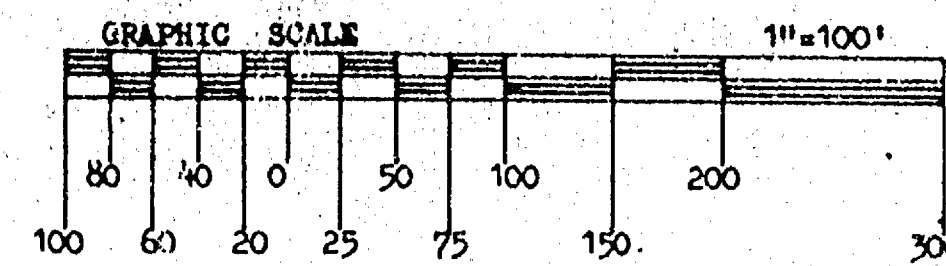

SHOWING SECTION 21, T18N, R16E, TOWN OF ALGOMA, WINNEBAGO COUNTY, WISCONSIN.

ANGLES:
a = 89°-59'
b = 90°-01'
c = 269°-59'
d = 270°-01'
e = 90°-03'
f = 89°-57'

NORTH IS REFERENCED TO THE WEST LINE OF THE SW 1/4 OF SECTION 21, T18N, R16E, TOWN OF ALGOMA, WINNEBAGO COUNTY, WISCONSIN WHICH IS ASSUMED TO BEAR NORTH.

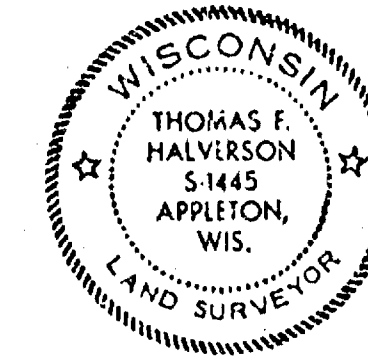

SURVEYOR'S CERTIFICATE:

I, THOMAS F. HALVERSON, REGISTERED WISCONSIN LAND SURVEYOR NO. S-1445, HEREBY CERTIFY THAT I HAVE SURVEYED, DIVIDED AND MAPPED BARTON PLAT BEING PART OF THE NW 1/4 OF THE SW 1/4 OF SECTION 21, T18N, R16E, TOWN OF ALGOMA, WINNEBAGO COUNTY, WISCONSIN, BOUNDED AND DESCRIBED AS FOLLOWS:

COMMENCING AT THE WEST 1/4 CORNER OF SECTION 21; THENCE SOUTH, 50.00 FEET ALONG THE WEST LINE OF SECTION 21 TO THE POINT OF BEGINNING; THENCE CONTINUING SOUTH, 383.00 FEET (RECORDED AS 387.00 FEET) ALONG SAID WEST LINE; THENCE S89°-59'E, 229.00 FEET; THENCE SOUTH, 600.00 FEET; THENCE N89°-59'W, 229.00 FEET TO THE WEST LINE OF SECTION 21; THENCE SOUTH, 204.00 FEET ALONG SAID WEST LINE; THENCE S89°-59'E, 682.99 FEET TO THE EAST LINE OF THE WEST 1/4 OF THE NW 1/4 OF THE SW 1/4 OF SECTION 21; THENCE N0°-04'E, 1187.00 FEET ALONG SAID EAST LINE TO THE SOUTH LINE OF 4th STREET (C.T.H. "E"); THENCE N89°-59'W, 684.31 FEET ALONG SAID SOUTH LINE TO THE POINT OF BEGINNING.

THAT I HAVE MADE SUCH SURVEY AND PLAT UNDER THE DIRECTION OF CLARE BARTON.
THAT THIS MAP IS A CORRECT REPRESENTATION OF THE EXTERIOR BOUNDARIES OF THE LAND SURVEYED AND THE DIVISION MADE THEREOF.
THAT I HAVE FULLY COMPLIED WITH THE PROVISIONS OF CHAPTER 236 OF THE WISCONSIN STATUTES AND THE SUBDIVISION REGULATIONS OF WINNEBAGO COUNTY.

Thomas F. Halverson 12-1-78
THOMAS F. HALVERSON RLS-1445, DATED
REVISED THE 21st DAY OF DECEMBER, 1978

TOWN BOARD CERTIFICATE:

WE HEREBY CERTIFY THAT THIS PLAT WAS APPROVED AND ACCEPTED BY THE TOWN BOARD OF THE TOWN OF ALGOMA ON THE ____ DAY OF ____, 1979.

TOWN CHAIRMAN, DATED

TOWN CLERK, DATED

COUNTY ZONING AND PLANNING COMMITTEE APPROVAL:

PURSUANT TO THE SUBDIVISION REGULATION OF WINNEBAGO COUNTY, ALL REQUIREMENTS FOR APPROVAL HAVE BEEN FULFILLED. THIS PLAT WAS APPROVED AND ACCEPTED BY THE COUNTY ZONING AND PLANNING COMMITTEE ON THE ____ DAY OF ____, 1979.

CHAIRMAN, ZONING AND PLANNING COMMITTEE

COMMON COUNCIL APPROVAL:

WE HEREBY CERTIFY THAT THIS PLAT WAS APPROVED BY THE COMMON COUNCIL OF THE CITY OF OSHKOSH ON THE ____ DAY OF ____, 1979.

PRESIDENT, DATED

CITY CLERK, DATED

TREASURER'S CERTIFICATE:

WE HEREBY CERTIFY THAT THERE ARE NO UNPAID TAXES OR UNPAID SPECIAL ASSESSMENTS ON ANY OF THE LANDS INCLUDED IN THIS PLAT.

TOWN TREASURER, DATED

COUNTY TREASURER, DATED

OWNER'S CERTIFICATE:

AS OWNERS, WE HEREBY CERTIFY THAT WE CAUSED THE LAND DESCRIBED ON THIS PLAT TO BE SURVEYED, DIVIDED AND MAPPED AND DEDICATED AS REPRESENTED ON THIS PLAT. WE ALSO CERTIFY THAT THIS PLAT IS REQUIRED BY S. 236.10 OR S. 236.12 OF THE WISCONSIN STATUTES TO BE SUBMITTED TO THE FOLLOWING FOR APPROVAL OR OBJECTION: DEPARTMENT OF LOCAL AFFAIRS AND DEVELOPMENT; TOWN OF ALGOMA; CITY OF OSHKOSH; WINNEBAGO COUNTY.

WITNESS THE HAND AND SEAL OF SAID OWNERS THIS ____ DAY OF ____, 1979.
IN THE PRESENCE OF:

CLARE L. BARTON

LORI I. BARTON

WITNESS

RICHARD V. LICHTWALD (LOTS 1, 2, 23, 24)

MAE R. LICHTWALD

WITNESS

THOMAS R. SCHIESSL (LOT 4)

LOUEN T. BROOKS (LOT 9, L.C. LOT 8)

DEANIS R. BERRER (LOT 21)

GREGORY R. KARGUS (LOT 13)

CHARLES G. NORTHWAY (L.C. LOT 16)

WITNESS

MARK R. MONROE (LOT 17)

DIANE K. MONROE

WITNESS

EUGENE L. TREICHEL (LOT 18)

RUSSEL J. SPAULDING (LOT 19)

JEFFREY R. KARGUS (O. L. 3)

EDWARD D. PORATH (LOT 20)

CHARLENE A. PORATH


WITNESS

STATE OF WISCONSIN
COUNTY OF WINNEBAGO

PERSONALLY CAME BEFORE ME THIS ____ DAY OF ____, 1979, THE ABOVE NAMED TO ME KNOWN TO BE THE PERSONS WHO EXECUTED THE FOREGOING INSTRUMENT AND ACKNOWLEDGED THE SAME.

NOTARY PUBLIC, WINNEBAGO COUNTY
MY COMMISSION EXPIRES: ____

21-18-16 (1)

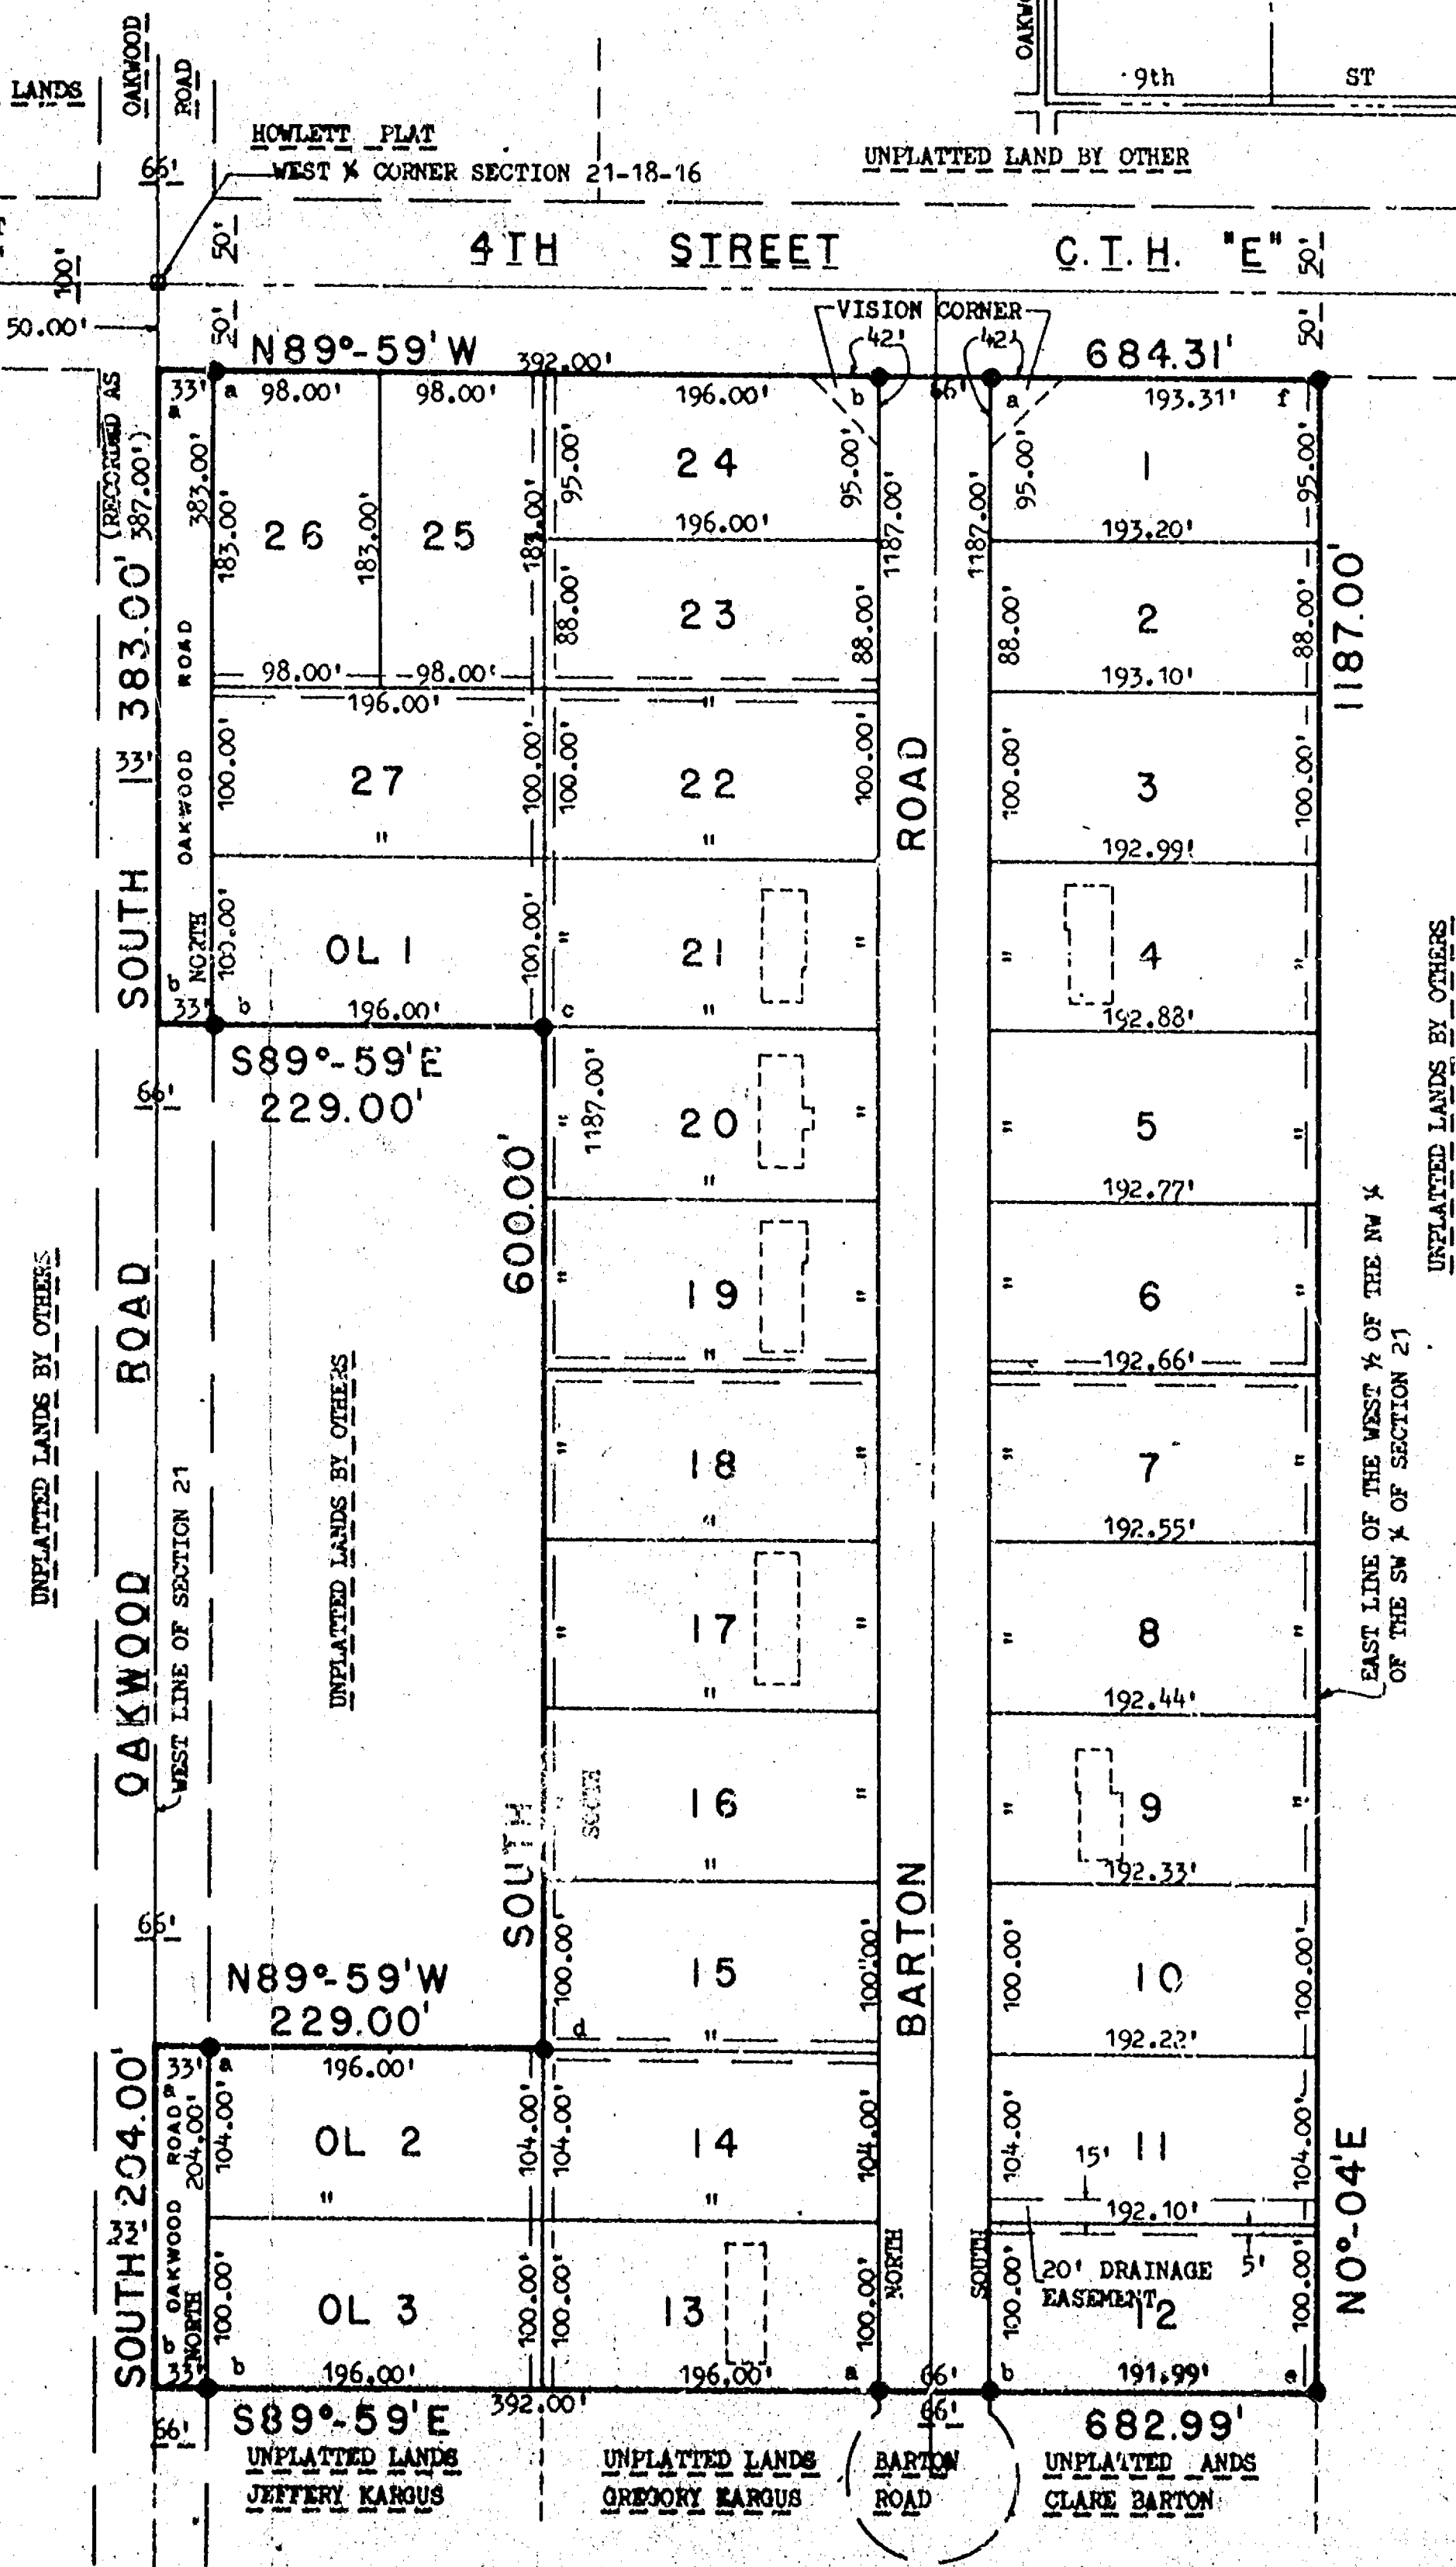

- LEGEND:
- = PK NAIL FOUND AS PER TIES FROM WINNEBAGO COUNTY
 - = 1.27" x 30" SOLID ROUND # 10 RE BAR SET, 4.303 LBS. PER LIN. FT.
 - .75" x 24" SOLID ROUND # 6 RE BAR SET AT ALL OTHER LOT CORNERS, 1.502 LBS. PER LIN. FT.
 - ALL DIMENSIONS MEASURED TO THE NEAREST 0.01 FOOT.
 - ALL ANGLES AND BEARINGS MEASURED AND COMPUTED TO THE NEAREST MINUTE.
 - DENOTE EXISTING HOME: []
 - DENOTE 6' UTILITY EASEMENT UNLESS NOTED OTHERWISE: []

THIS INSTRUMENT DRAFTED BY:
Thomas F. Halverson
THOMAS F. HALVERSON
CAROL LAND SURVEYING CO., INC.
604 N. RICHMOND ST.
APPLETON, WISCONSIN 54911
C-6182-78

N
W
E
S

NOTE: OUTLOTS 1, 2, AND 3, SHALL NOT BE BUILT UPON FOR HUMAN HABITATION UNTIL SUCH TIME AS SEWERS ARE EXTENDED TO SERVICE THESE LOTS.

LOT LINE


PLAT OF SURVEY

AUGUST 30, 1982 SURVEY FOR NEW LIFE COMMUNITY CHURCH SURVEY NO. 216


OCTOBER 6, 1982 AS BUILT UPDATE

PART OF THE N.E. 1/4 OF THE S.E. 1/4 OF SECTION 21, T18N, R12E IN THE SIXTH WARD, CITY OF OSHKOSH, WINNEBAGO COUNTY, WISCONSIN, KNOWN AS LOT 2 IN CERTIFIED SURVEY MAP NO. 957 AS RECORDED IN VOLUME NO. 1 OF CERTIFIED SURVEY MAPS, WINNEBAGO COUNTY, MORE PARTICULARLY DESCRIBED AS COMMENCING AT THE WEST 1/4 CORNER OF SAID SECTION 21, THENCE NORTH 89°37'45" WEST ALONG THE NORTH LINE OF THE S.E. 1/4 OF SECTION 21 94.72 FT. TO A POINT, THENCE SOUTH 01°38'05" WEST 764.33 FT. TO THE POINT OF BEGINNING, THENCE CONTINUING SOUTH 01°38'05" WEST 565.96 FT. TO A POINT, THENCE NORTH 89°34'31" WEST 492.00 FT. TO A POINT, THENCE NORTH 00°44'15" EAST 568.20 FT. TO A POINT, THENCE SOUTH 89°18'21" EAST 500.86 FT. TO THE POINT OF BEGINNING. SAID PARCEL CONTAINS 6.452 ACRES.


I Certify that I have surveyed the above described property (Property), and the above map is a true representation thereof and shows the size and location of the Property, its exterior boundaries, the location and dimensions of all visible structures thereon, boundary, fences, apparent easements and roadways and visible encroachments, if any. This survey is made for the exclusive use of the present owners of the Property, and also those who purchase, mortgage, or guarantee the title thereto, within one (1) year from date hereof.

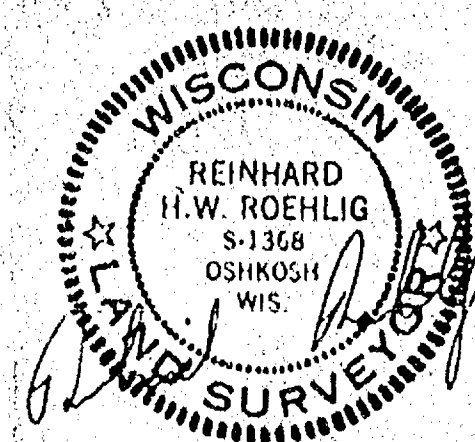

national survey & engineering
417 NORTH SAWYER STREET/P.O. BOX 2963
OSHKOSH, WISCONSIN 54903-2963
(414) 426-2800

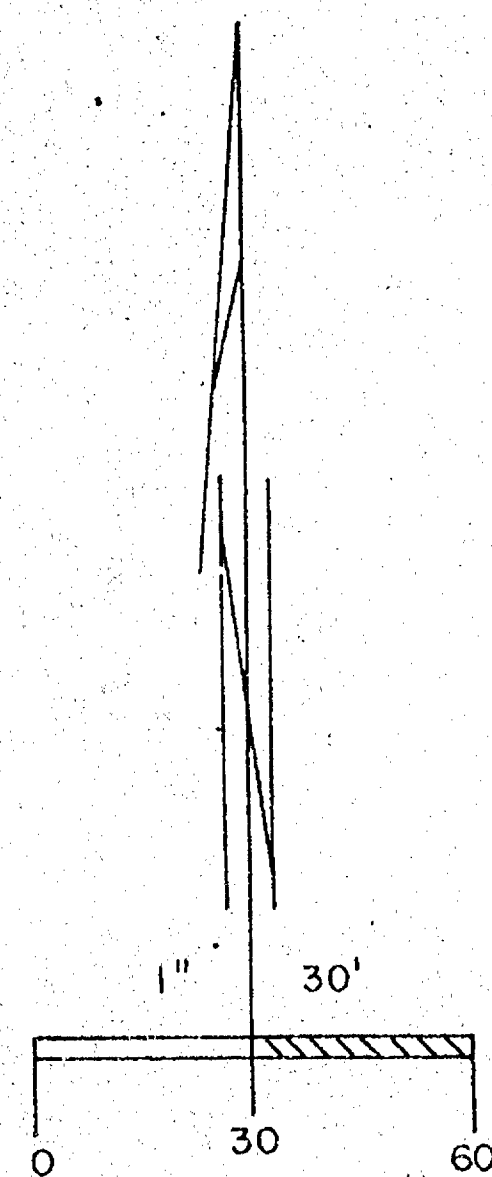

CONCRETE CURB

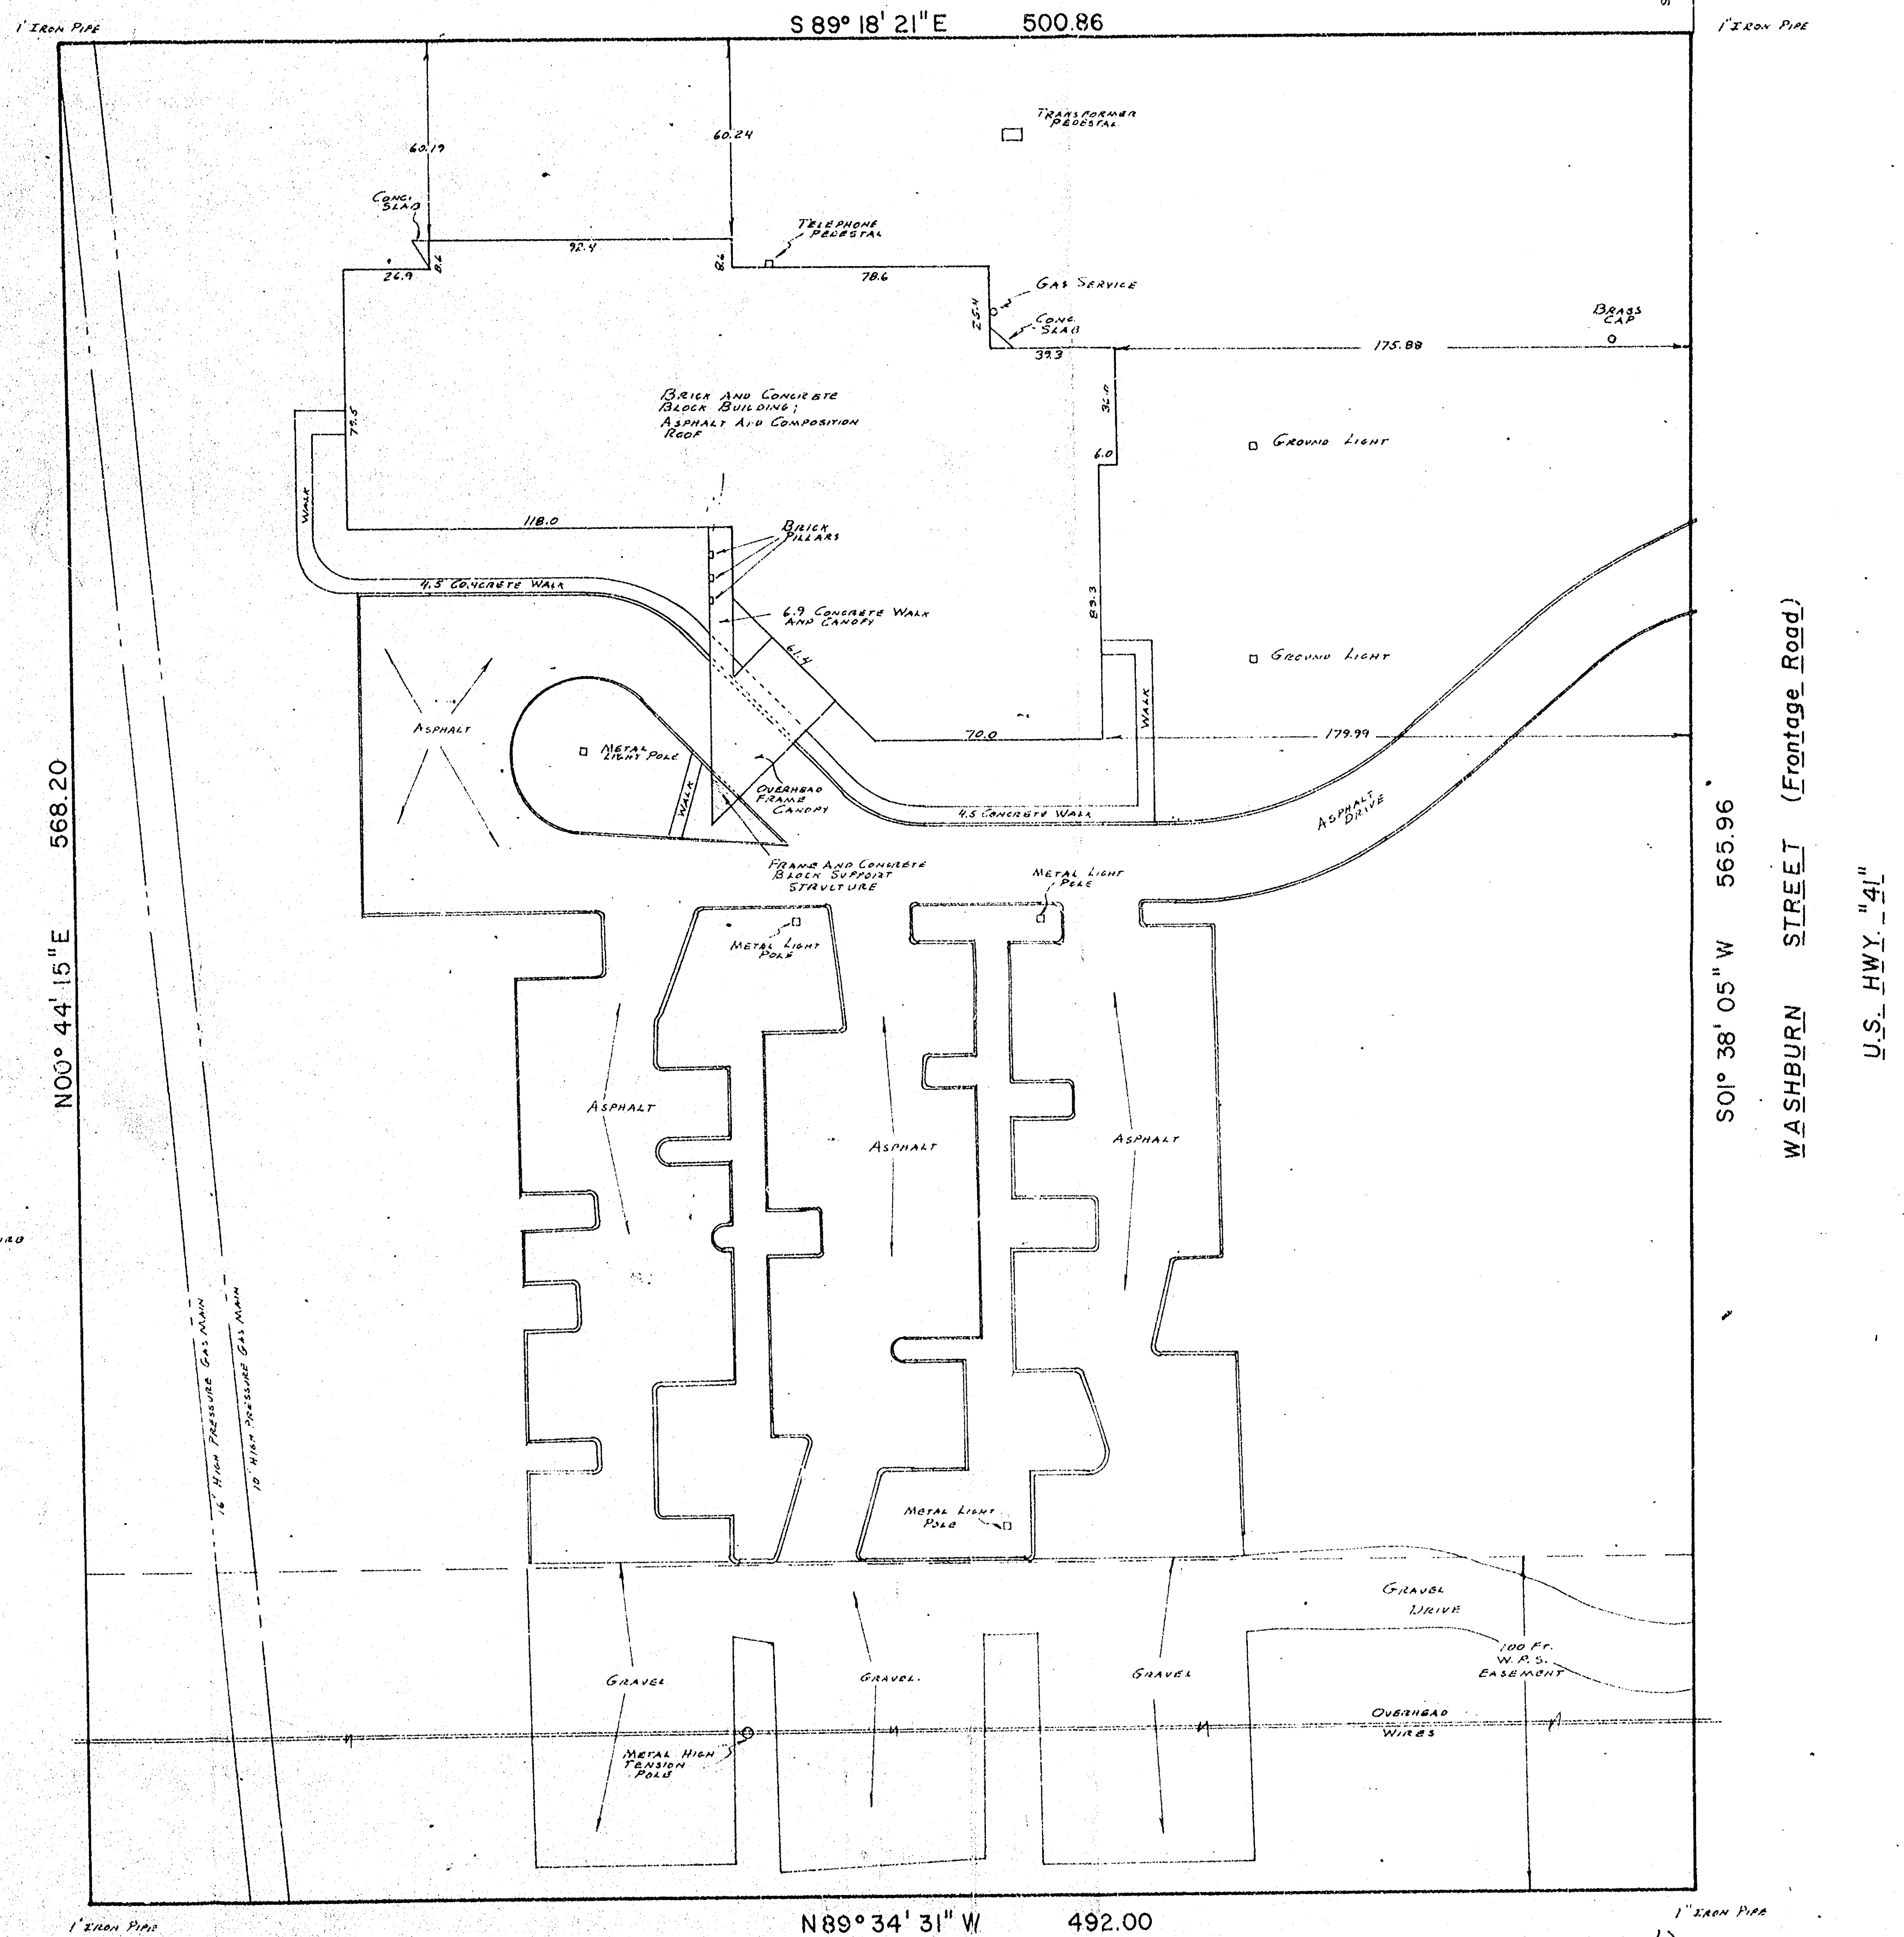

21-18-16 (1)