


PLAT OF SURVEY

BEING A RE-DIVISION OF LOTS 9,10,11,12,13,14 AND THE WEST 1/2 OF LOTS 7 AND 8 IN WEISBROD AND FRENTZ'S ADDITION; BEING A SUBDIVISION OF THE S.E. 1/4 OF SECTION 22, T18N, R16E, IN THE CITY OF OSHKOSH, WINNEBAGO COUNTY, WISCONSIN.

AUGUST 13, 1979

SURVEY # 62-S

S. SAWYER STREET (66.0)

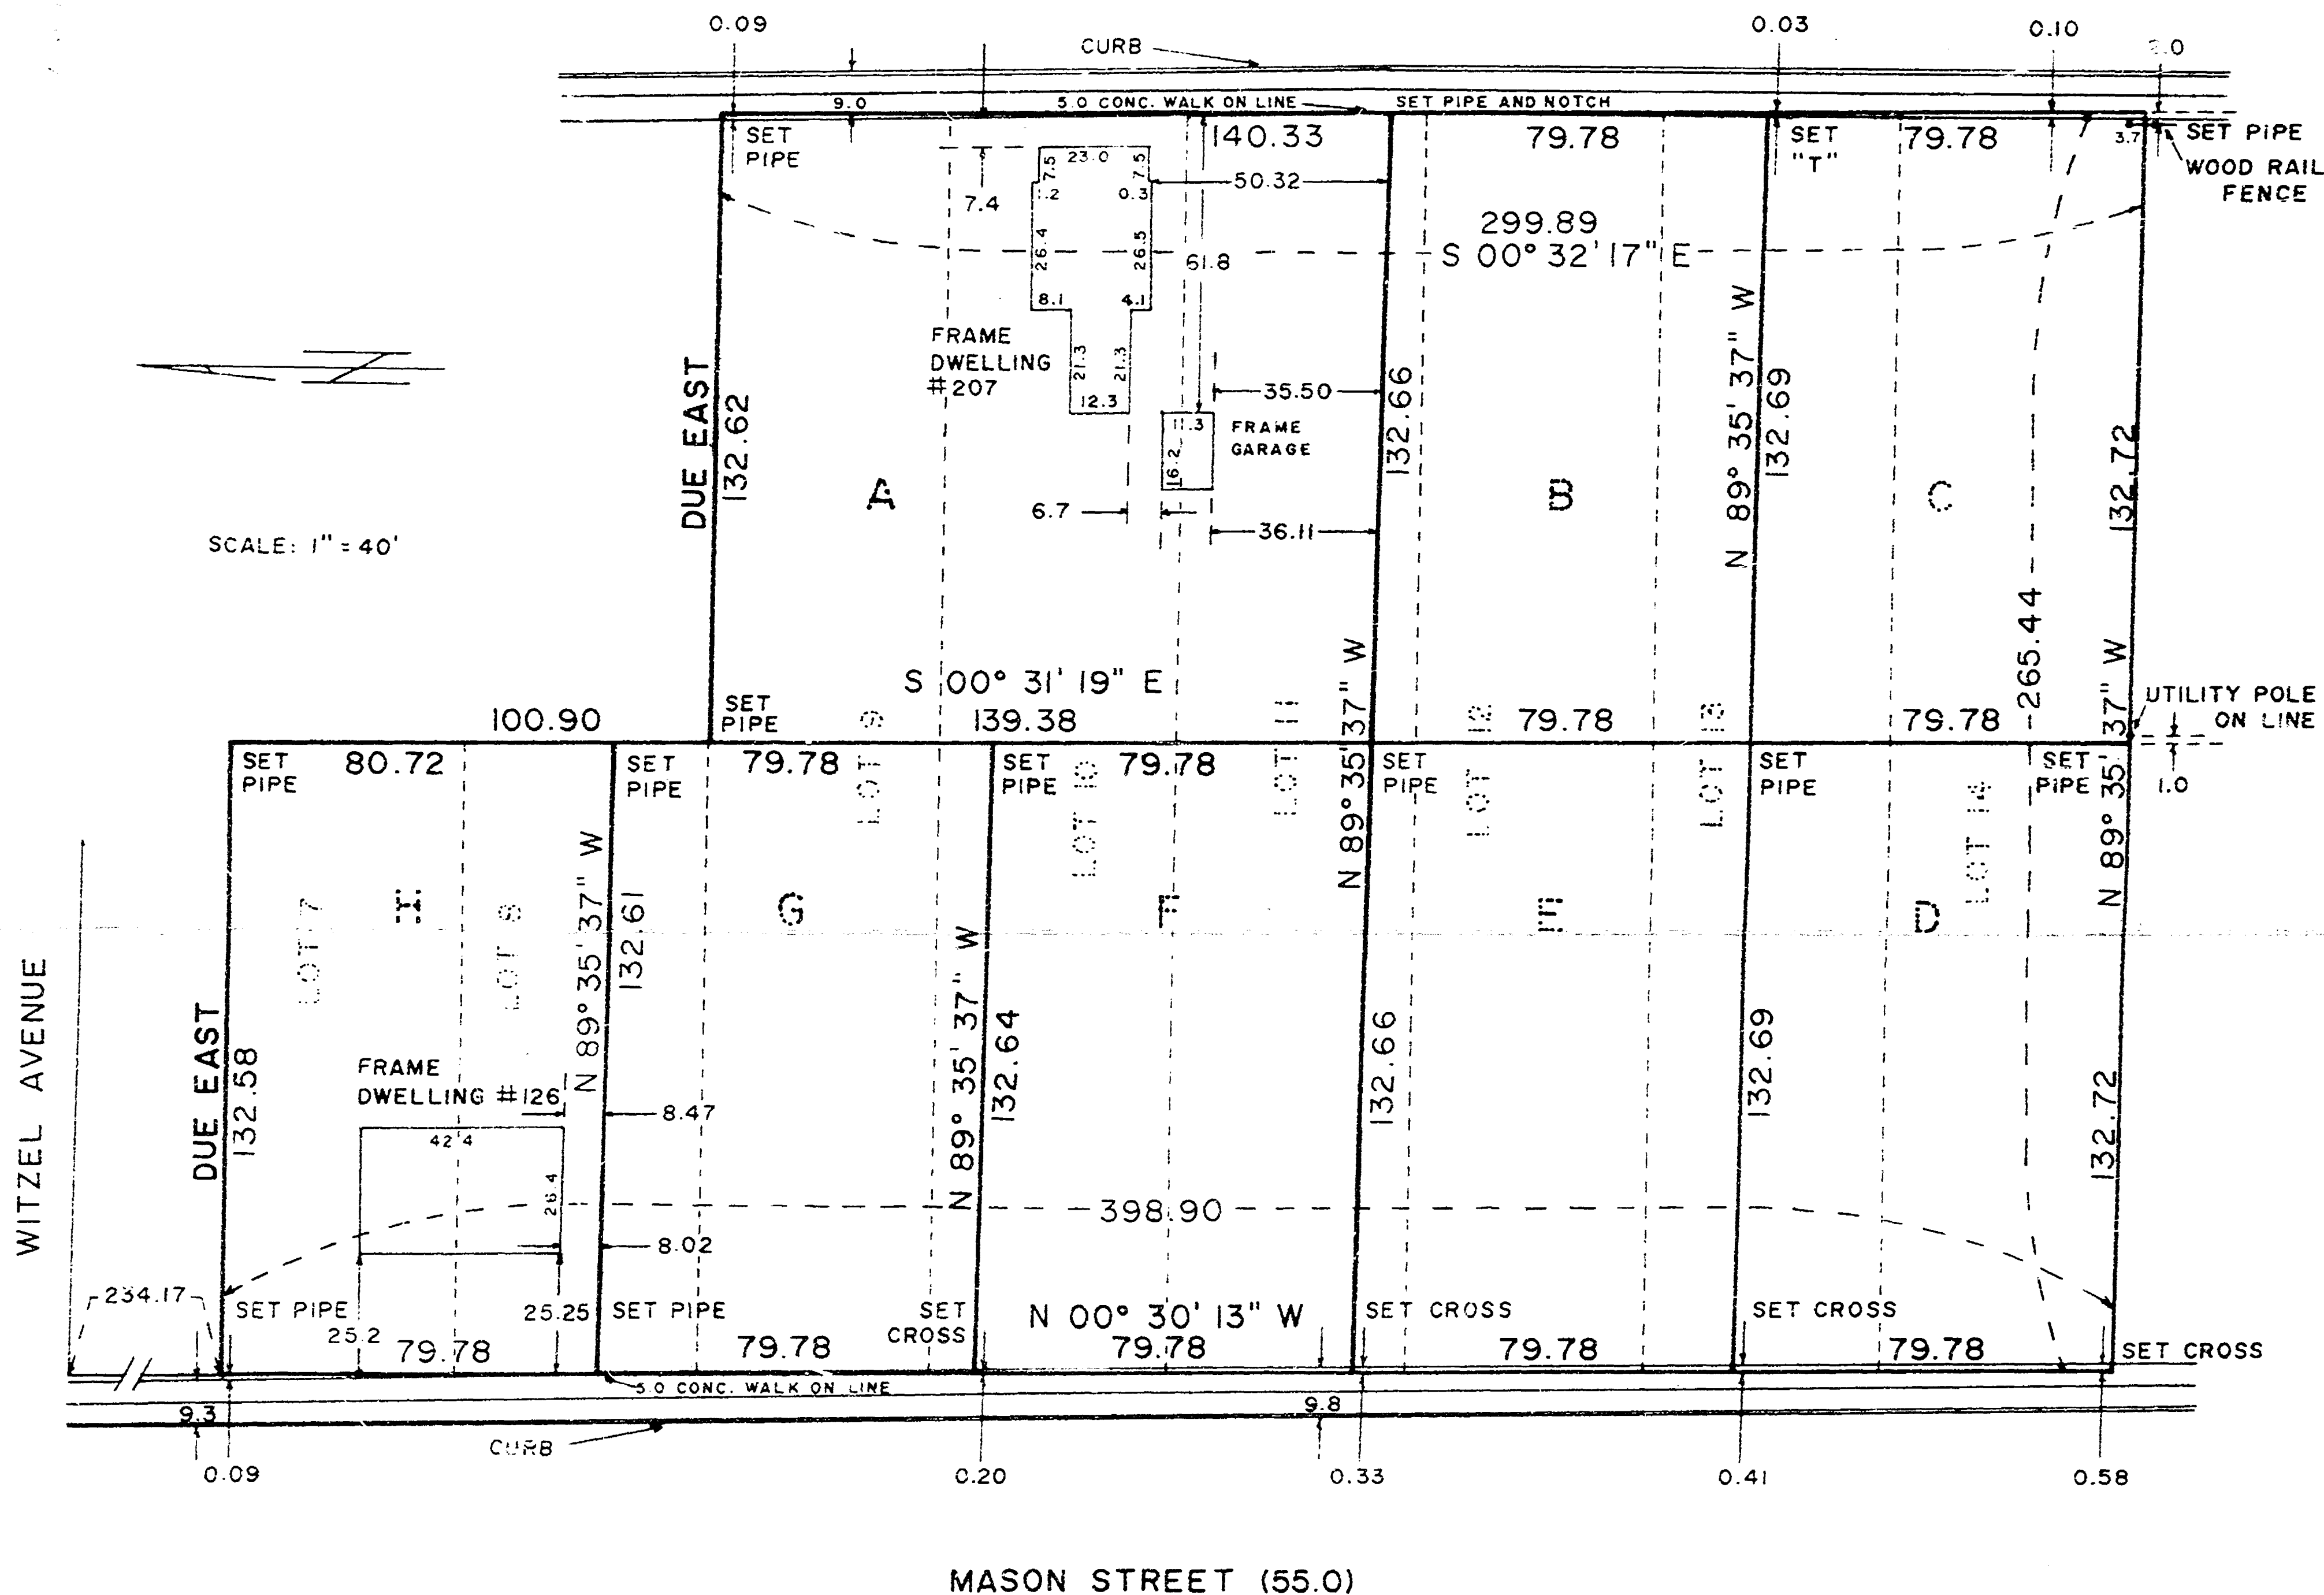

I Certify that I have surveyed the above described property (Property), and the above map is a true representation thereof and shows the size and location of the Property, its exterior boundaries, the location and dimensions of all visible structures thereon, boundary fences, apparent easements and roadways and visible encroachments, if any. This survey is made for the exclusive use of the present owners of the Property, and also those who purchase, mortgage, or guarantee the title thereto, within one (1) year from date hereof.



national survey engineering
POST OFFICE BOX 2963
OSHKOSH, WISCONSIN 54901

Reinhard H. W. Roehlig
SURVEYOR

22-18-16

