


SCALE 1"=200'

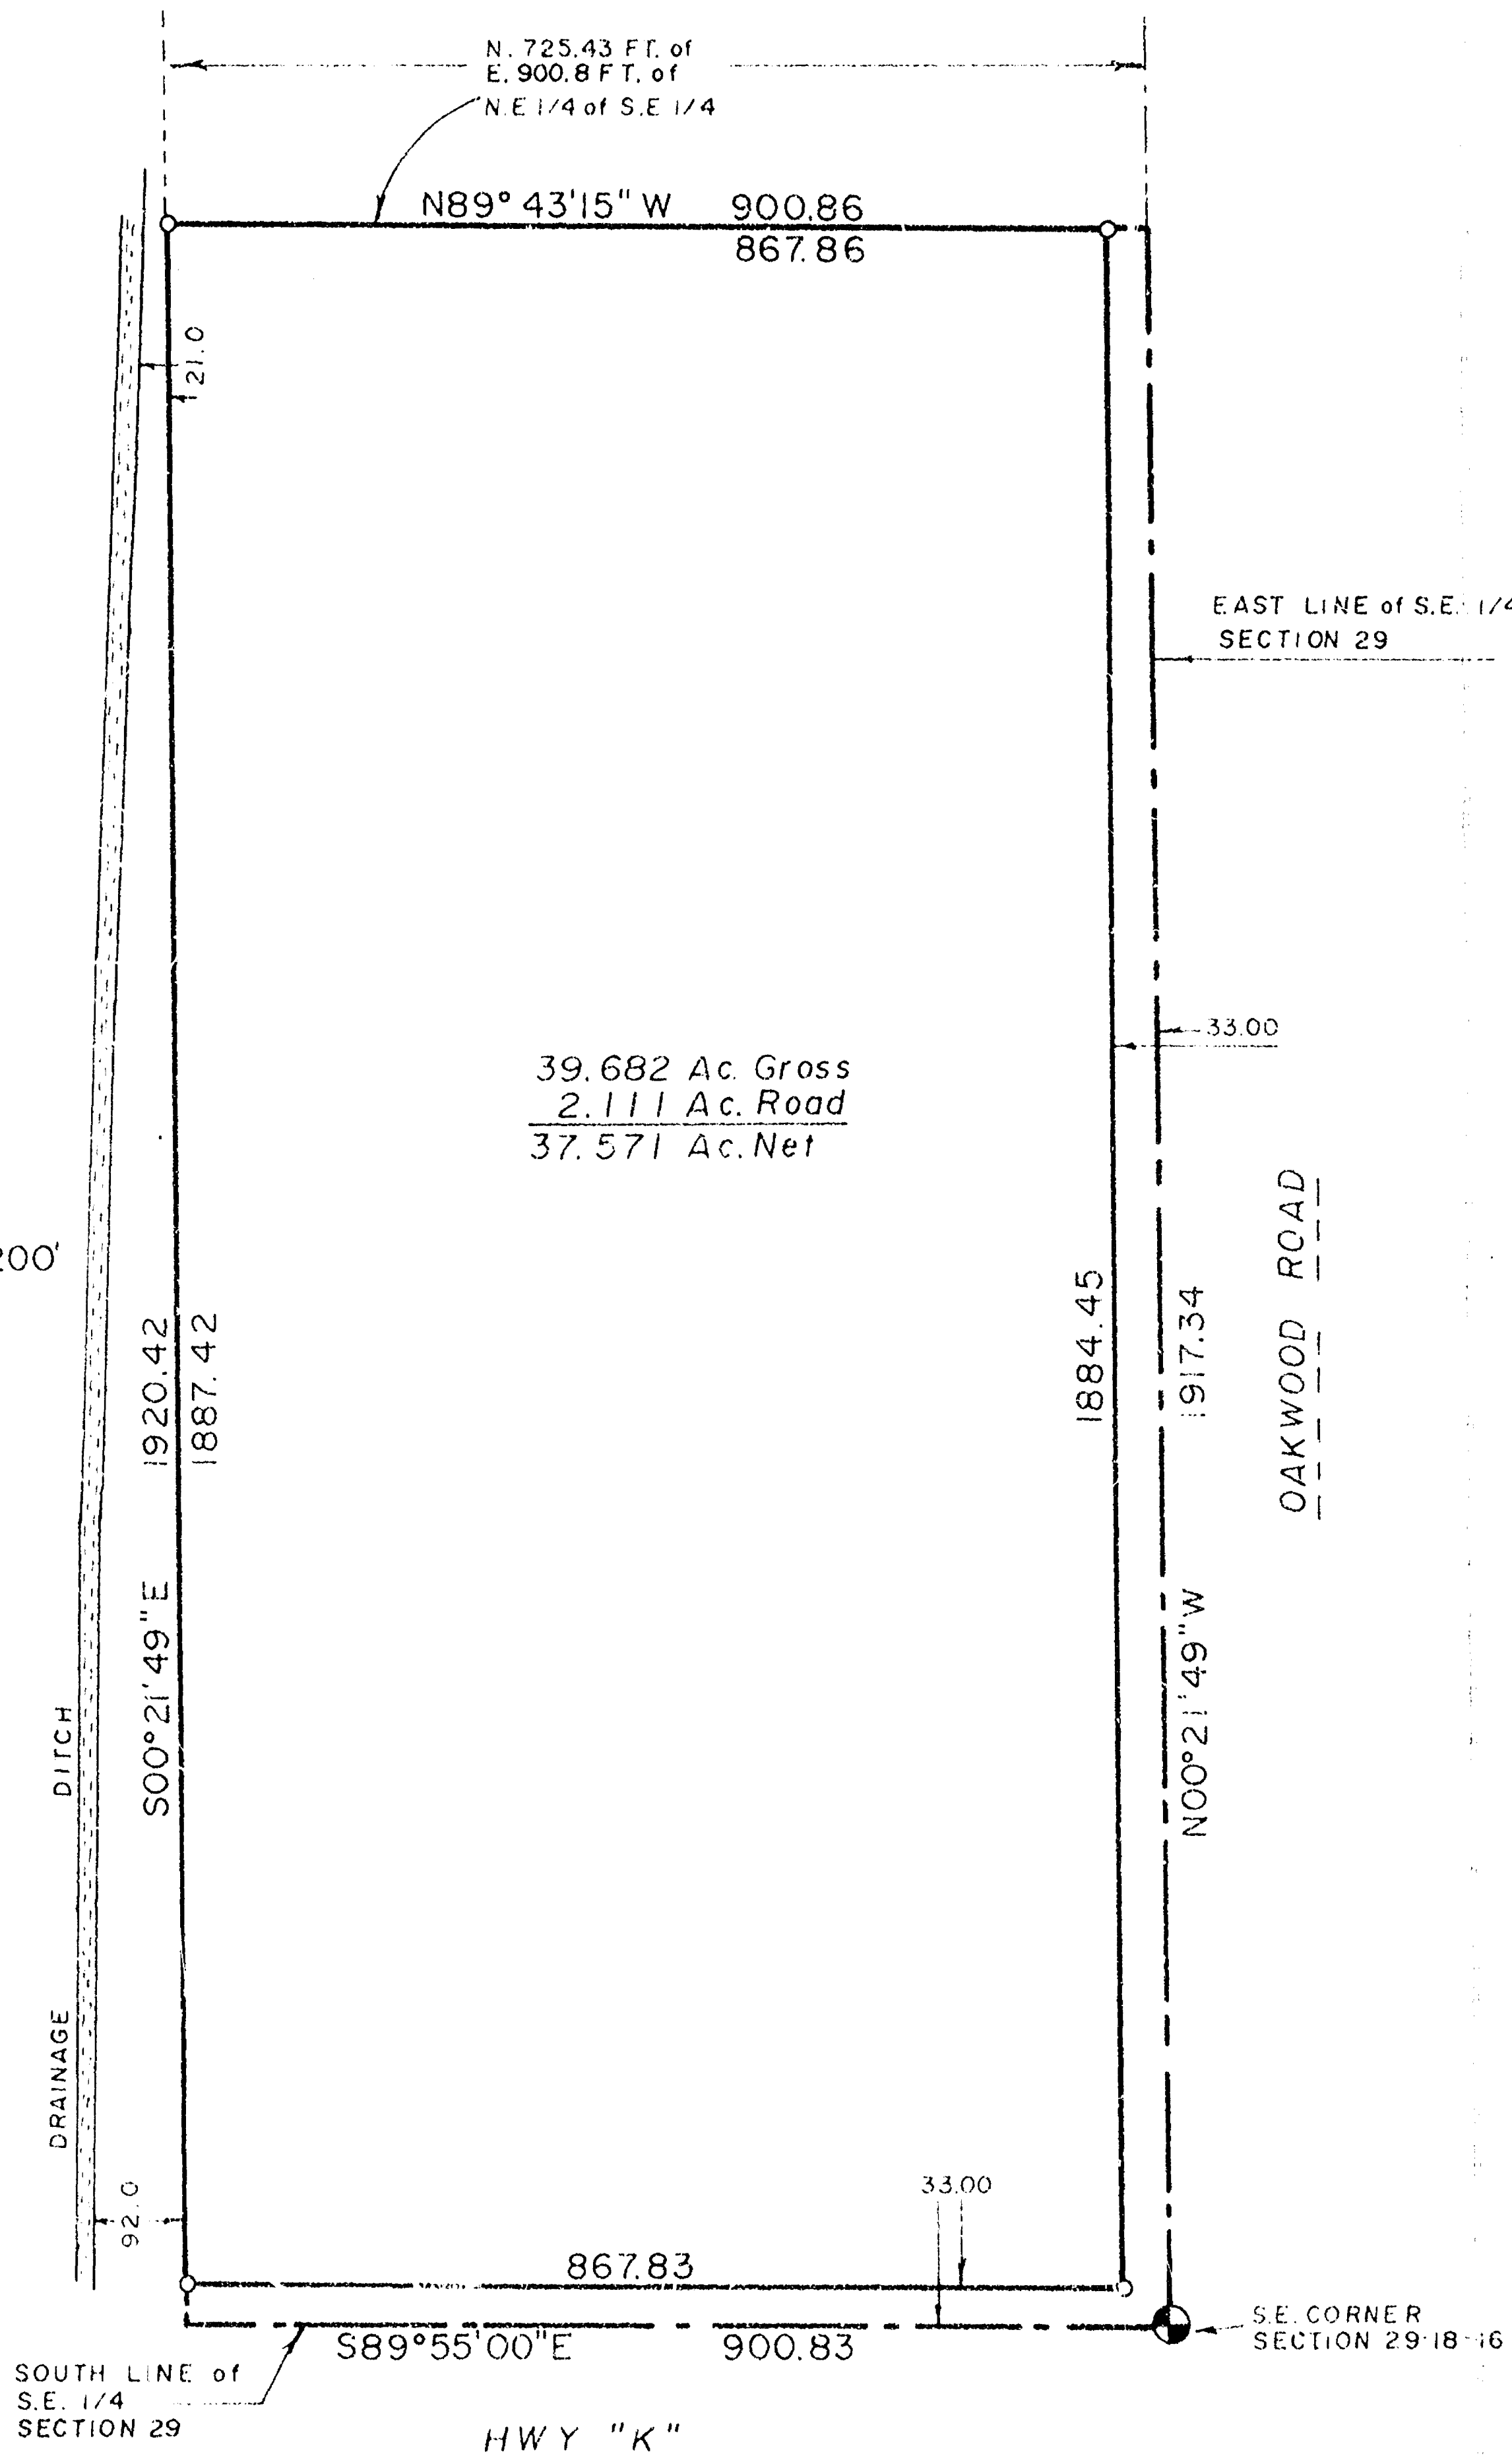

PLAT OF SURVEY

THAT PART OF THE S.E. 1/4 OF SECTION 29, T18N, R16E, IN THE TOWN OF ALGOMA, WINNEBAGO COUNTY, WISCONSIN WHICH IS BOUNDED AND DESCRIBED AS FOLLOWS; COMMENCING AT THE S.E. CORNER OF SAID SECTION, THENCE NORTH 00-21-49 WEST ALONG THE EAST LINE OF THE S.E. 1/4 OF SAID SECTION 1917.34 FT., THENCE NORTH 89-43-15 WEST 900.86 FT., THENCE SOUTH 00-21-49 EAST 1920.42 FT. TO A POINT ON THE SOUTH LINE OF THE S.E. 1/4 OF SAID SECTION, THENCE SOUTH 89-55-00 EAST ALONG SAID SOUTH LINE 900.83 FT. TO THE POINT OF BEGINNING. SAID PARCEL CONTAINS 39.682 ACRES GROSS.

MARCH 12, 1986

SURVEY FOR ALL-STAR REALTY
AND LYLE BECK

SURVEY NO. 1700-S

○ ——— DENOTES 1 INCH DIAMETER IRON PIPE SET.


I Certify that I have surveyed the above described property (Property), and the above map is a true representation thereof and shows the size and location of the Property, its exterior boundaries, the location and dimensions of all visible structures thereon, boundary, fences, apparent easements and roadways and visible encroachments, if any.

This survey is made for the exclusive use of the present owners of the Property, and also those who purchase, mortgage, or guarantee the title thereto, within one (1) year from date hereof.



national survey & engineering

417 NORTH SAWYER STREET
OSHKOSH, WISCONSIN 54901
(414) 426-2800

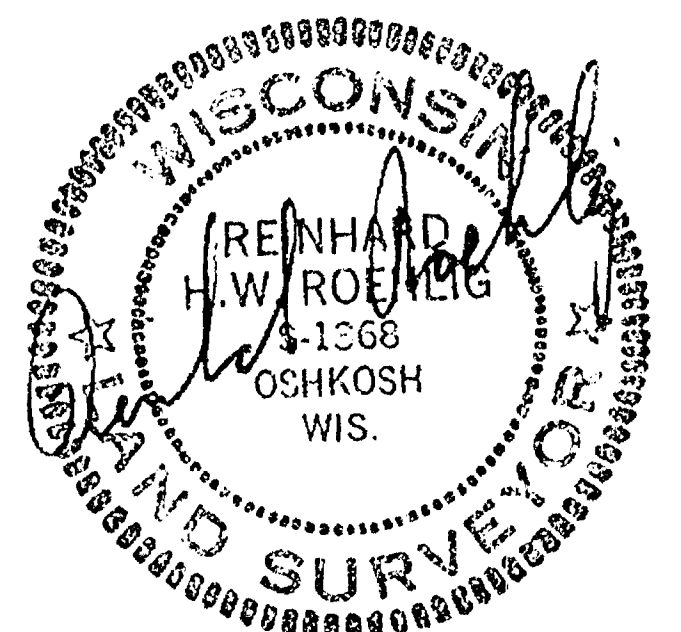


29-18-16


SURVEY AND PLATTING CO.
OSHKOSH, WIS.
T. E. STEARNS - REG. SURVEYOR
JULY 25, 1964.

PART OF THE N.E. 1/4 OF SEC. 29-18-16, IN THE TOWN OF
ALGOMA, WINNEBAGO COUNTY, WIS.


COMMENCING AT THE N.E. CORNER OF THE NORTH EAST QUARTER OF SEC. 29, T. 18 N., R. 16 E., THENCE DUE SOUTH 165.0 FT. TO THE PLACE OF BEGINNING; THENCE N. 90°-0' W. A DISTANCE OF 1355.0 FT.; THENCE DUE SOUTH A DISTANCE OF 440.0 FT.; THENCE N. 90°-0' E., 972.0 FT.; THENCE DUE SOUTH 60.0 FT.; THENCE N. 90°-0' E., 383.0 FT.; THENCE DUE NORTH 500.0 FT. TO PLACE OF BEGINNING.

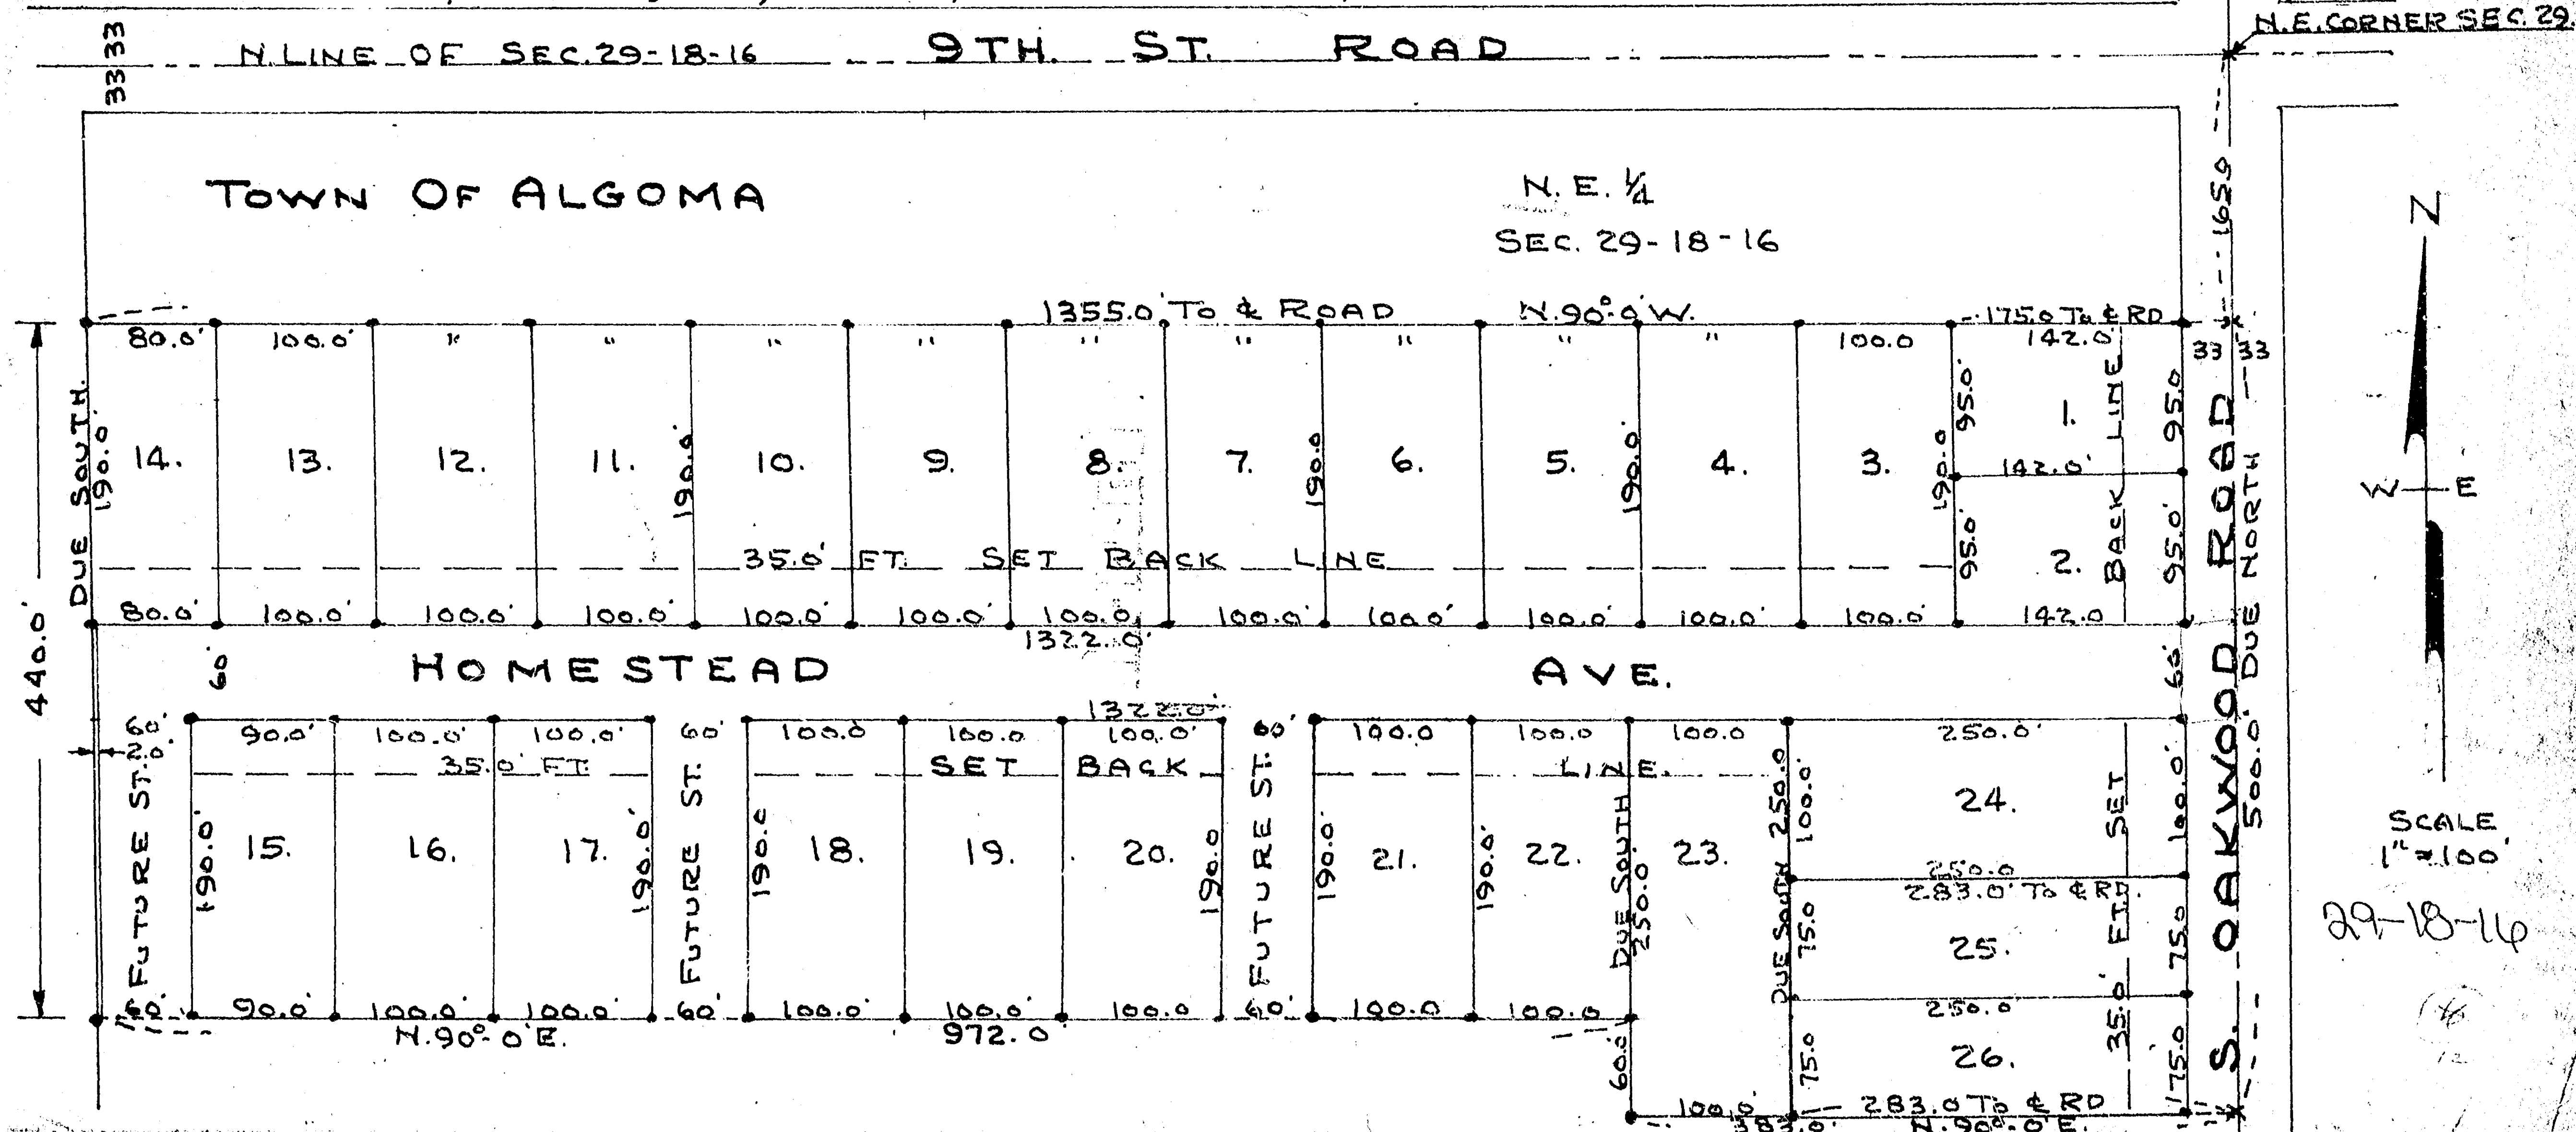

PLAT OF SURVEY

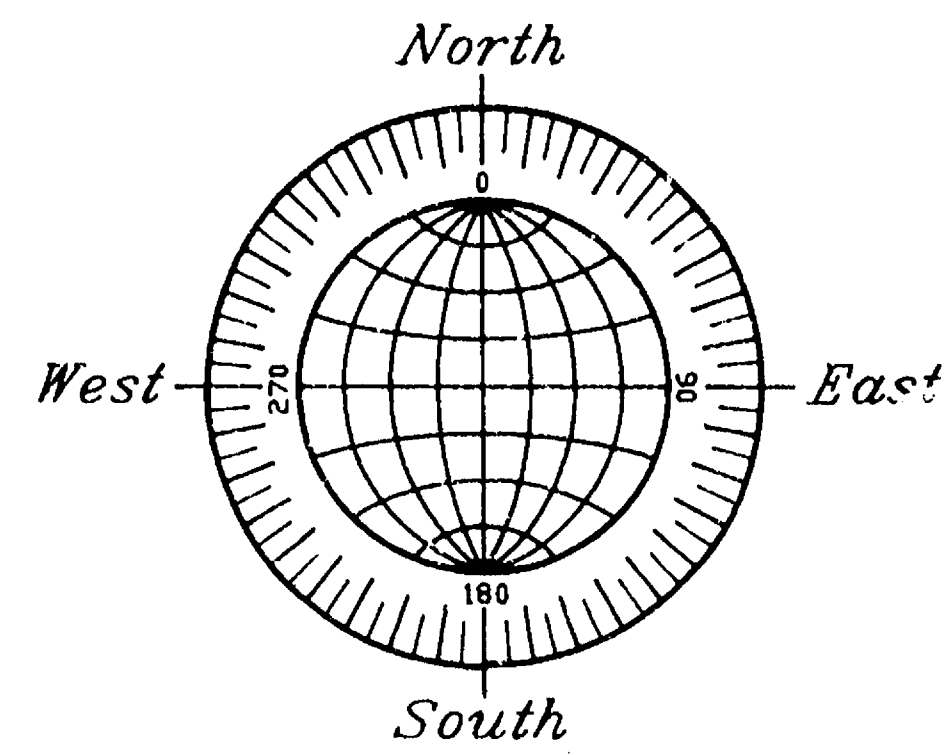

GRAPHIC SCALE

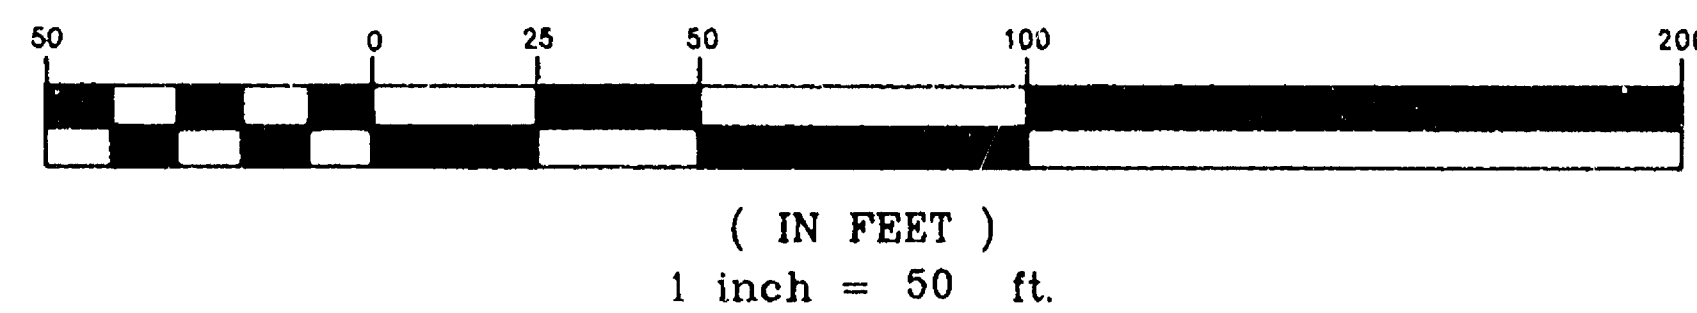


KNOWN AS 1555 SOUTH OAKWOOD ROAD. BEING THAT PART OF THE S.E. 1/4 OF THE N.E. 1/4 OF SECTION 29, T18N, R16E, TOWN OF ALGOMA, WINNEBAGO COUNTY, WISCONSIN WHICH IS BOUNDED AND DESCRIBED AS FOLLOWS; COMMENCING AT A POINT ON THE EAST LINE OF SAID SECTION THAT IS 221.70 FT. NORTH OF THE S.E. CORNER OF THE N.E. 1/4 OF SAID SECTION, THENCE DUE SOUTH 110 FT., THENCE NORTH 89°25' WEST TO THE POINT OF INTERSECTION WITH THE FOLLOWING DESCRIBED LINE: (BEGINNING AT THE S.E. CORNER OF THE N.E. 1/4 OF SAID SECTION 29, THENCE WEST ON THE SOUTH LINE OF SAID 1/4 SECTION A DISTANCE OF 973 FT., THENCE NORTH 36°45' EAST); THENCE NORTH 36°45' EAST TO A POINT THAT IS NORTH 89°25' WEST OF THE PLACE OF BEGINNING, THENCE SOUTH 89°25' EAST TO THE PLACE OF BEGINNING. THE EASTERLY 33.00 FT. OF SAID PARCEL IS RESERVED FOR PUBLIC RIGHT OF WAY. SAID PARCEL CONTAINS 2.0397 ACRES TO THE WEST LINE OF OAKWOOD ROAD AND IS SUBJECT TO ALL EXISTING EASEMENTS AND RESTRICTIONS OF RECORD.

JULY 5, 1993

SURVEY FOR WILLIAM VAN DONGEN

NO. 2339

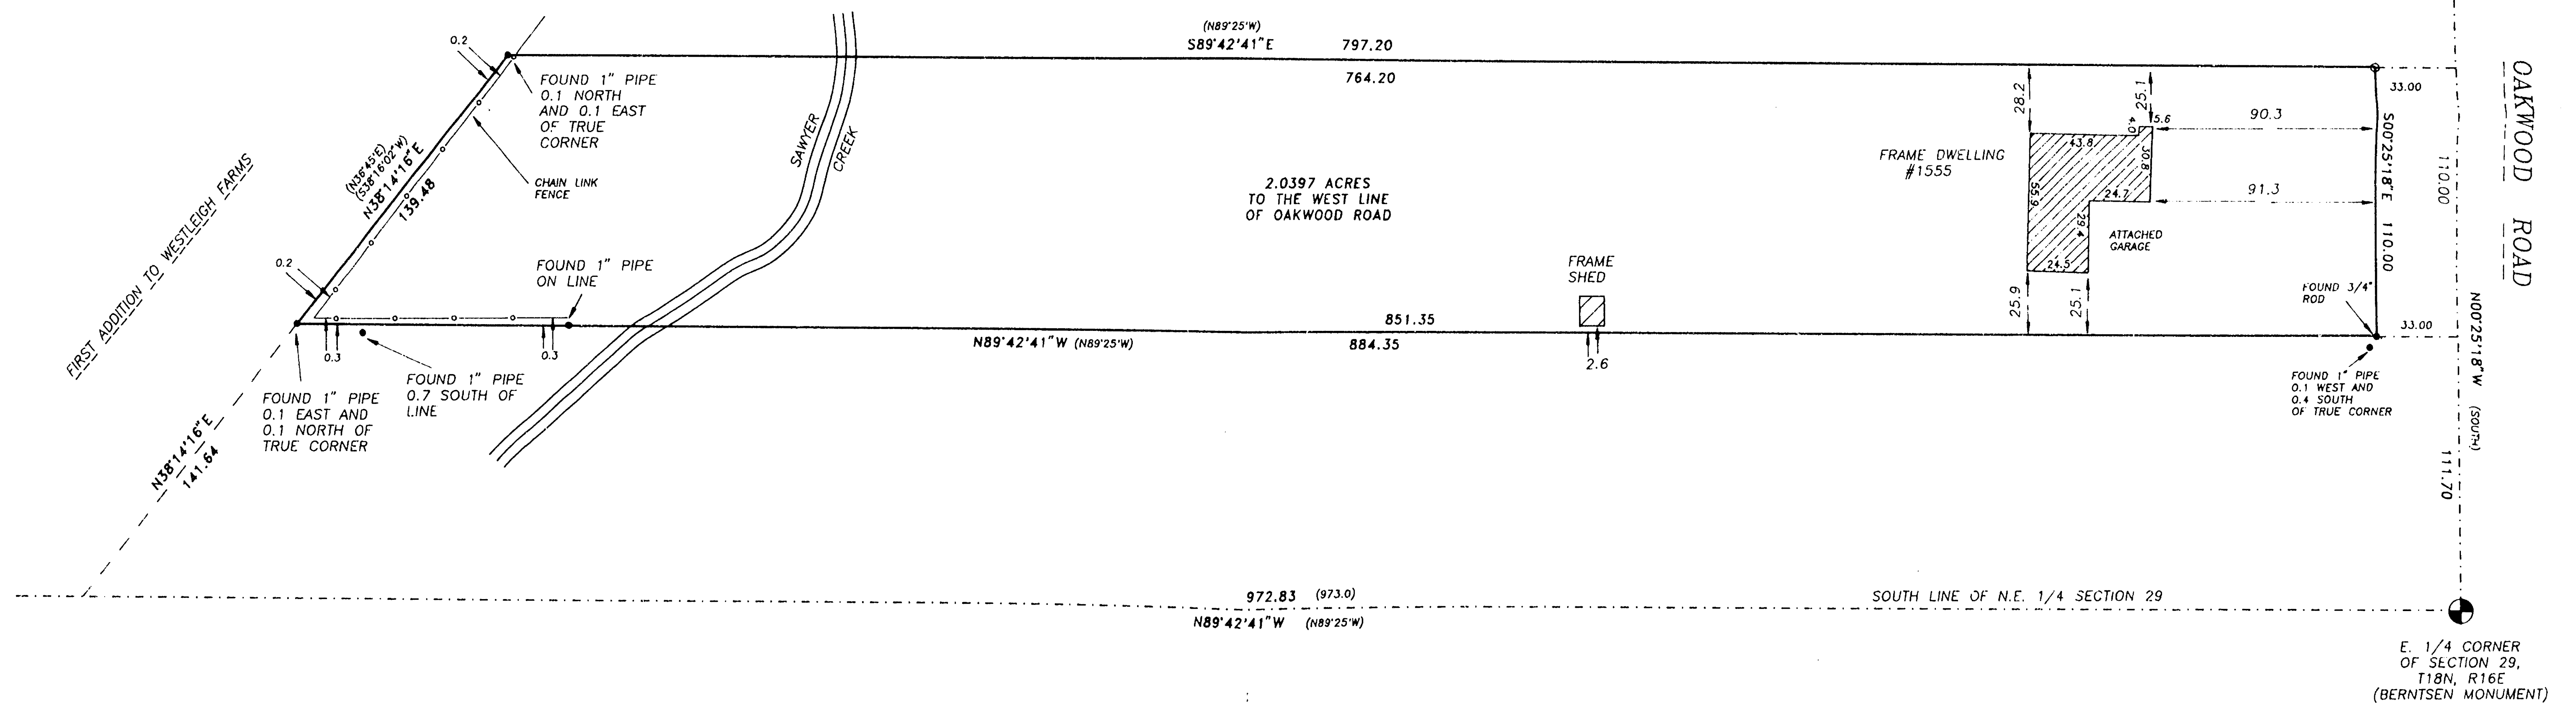

Surveyor's Certificate


I, Reinhard Roehlig, Wisconsin Registered Land Surveyor, certify that I have surveyed the above described property and that the above map is a correct representation thereof and shows the size and location of the property, its exterior boundaries, the locations and dimensions of all visible structures thereon, boundary fences, apparent easements and roadways and visible encroachments, if any.

This survey is made for the exclusive use of the present owners of the property and also those who purchase, mortgage or guarantee title thereto, within one (1) year from the date hereof.

7-5-93

Date

Reinhard Roehlig, Registered
Land Surveyor S-1368

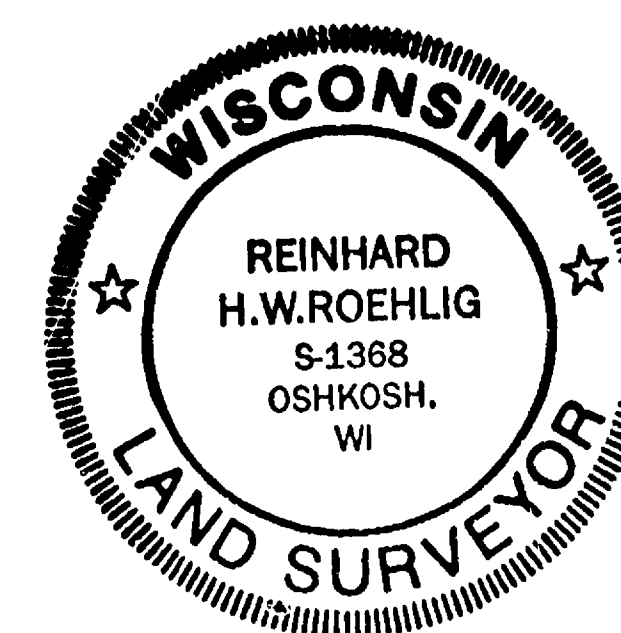

- DENOTES MONUMENTATION FOUND AS SHOWN
- DENOTES 3/4" DIAMETER IRON ROD, 24" LONG, SET.
- () DENOTES RECORDED DIMENSION WHERE DIFFERENT FROM ACTUAL FIELD MEASUREMENT.

JULY 5, 1993

ROEHLIG

LAND SURVEYING
&
CONSULTING LTD.


417 North Sawyer Street • Oshkosh WI • 54901

(414) 233-2884

NO. 2339

Sec 29 T18 R16

T 18
S 34
R 16E

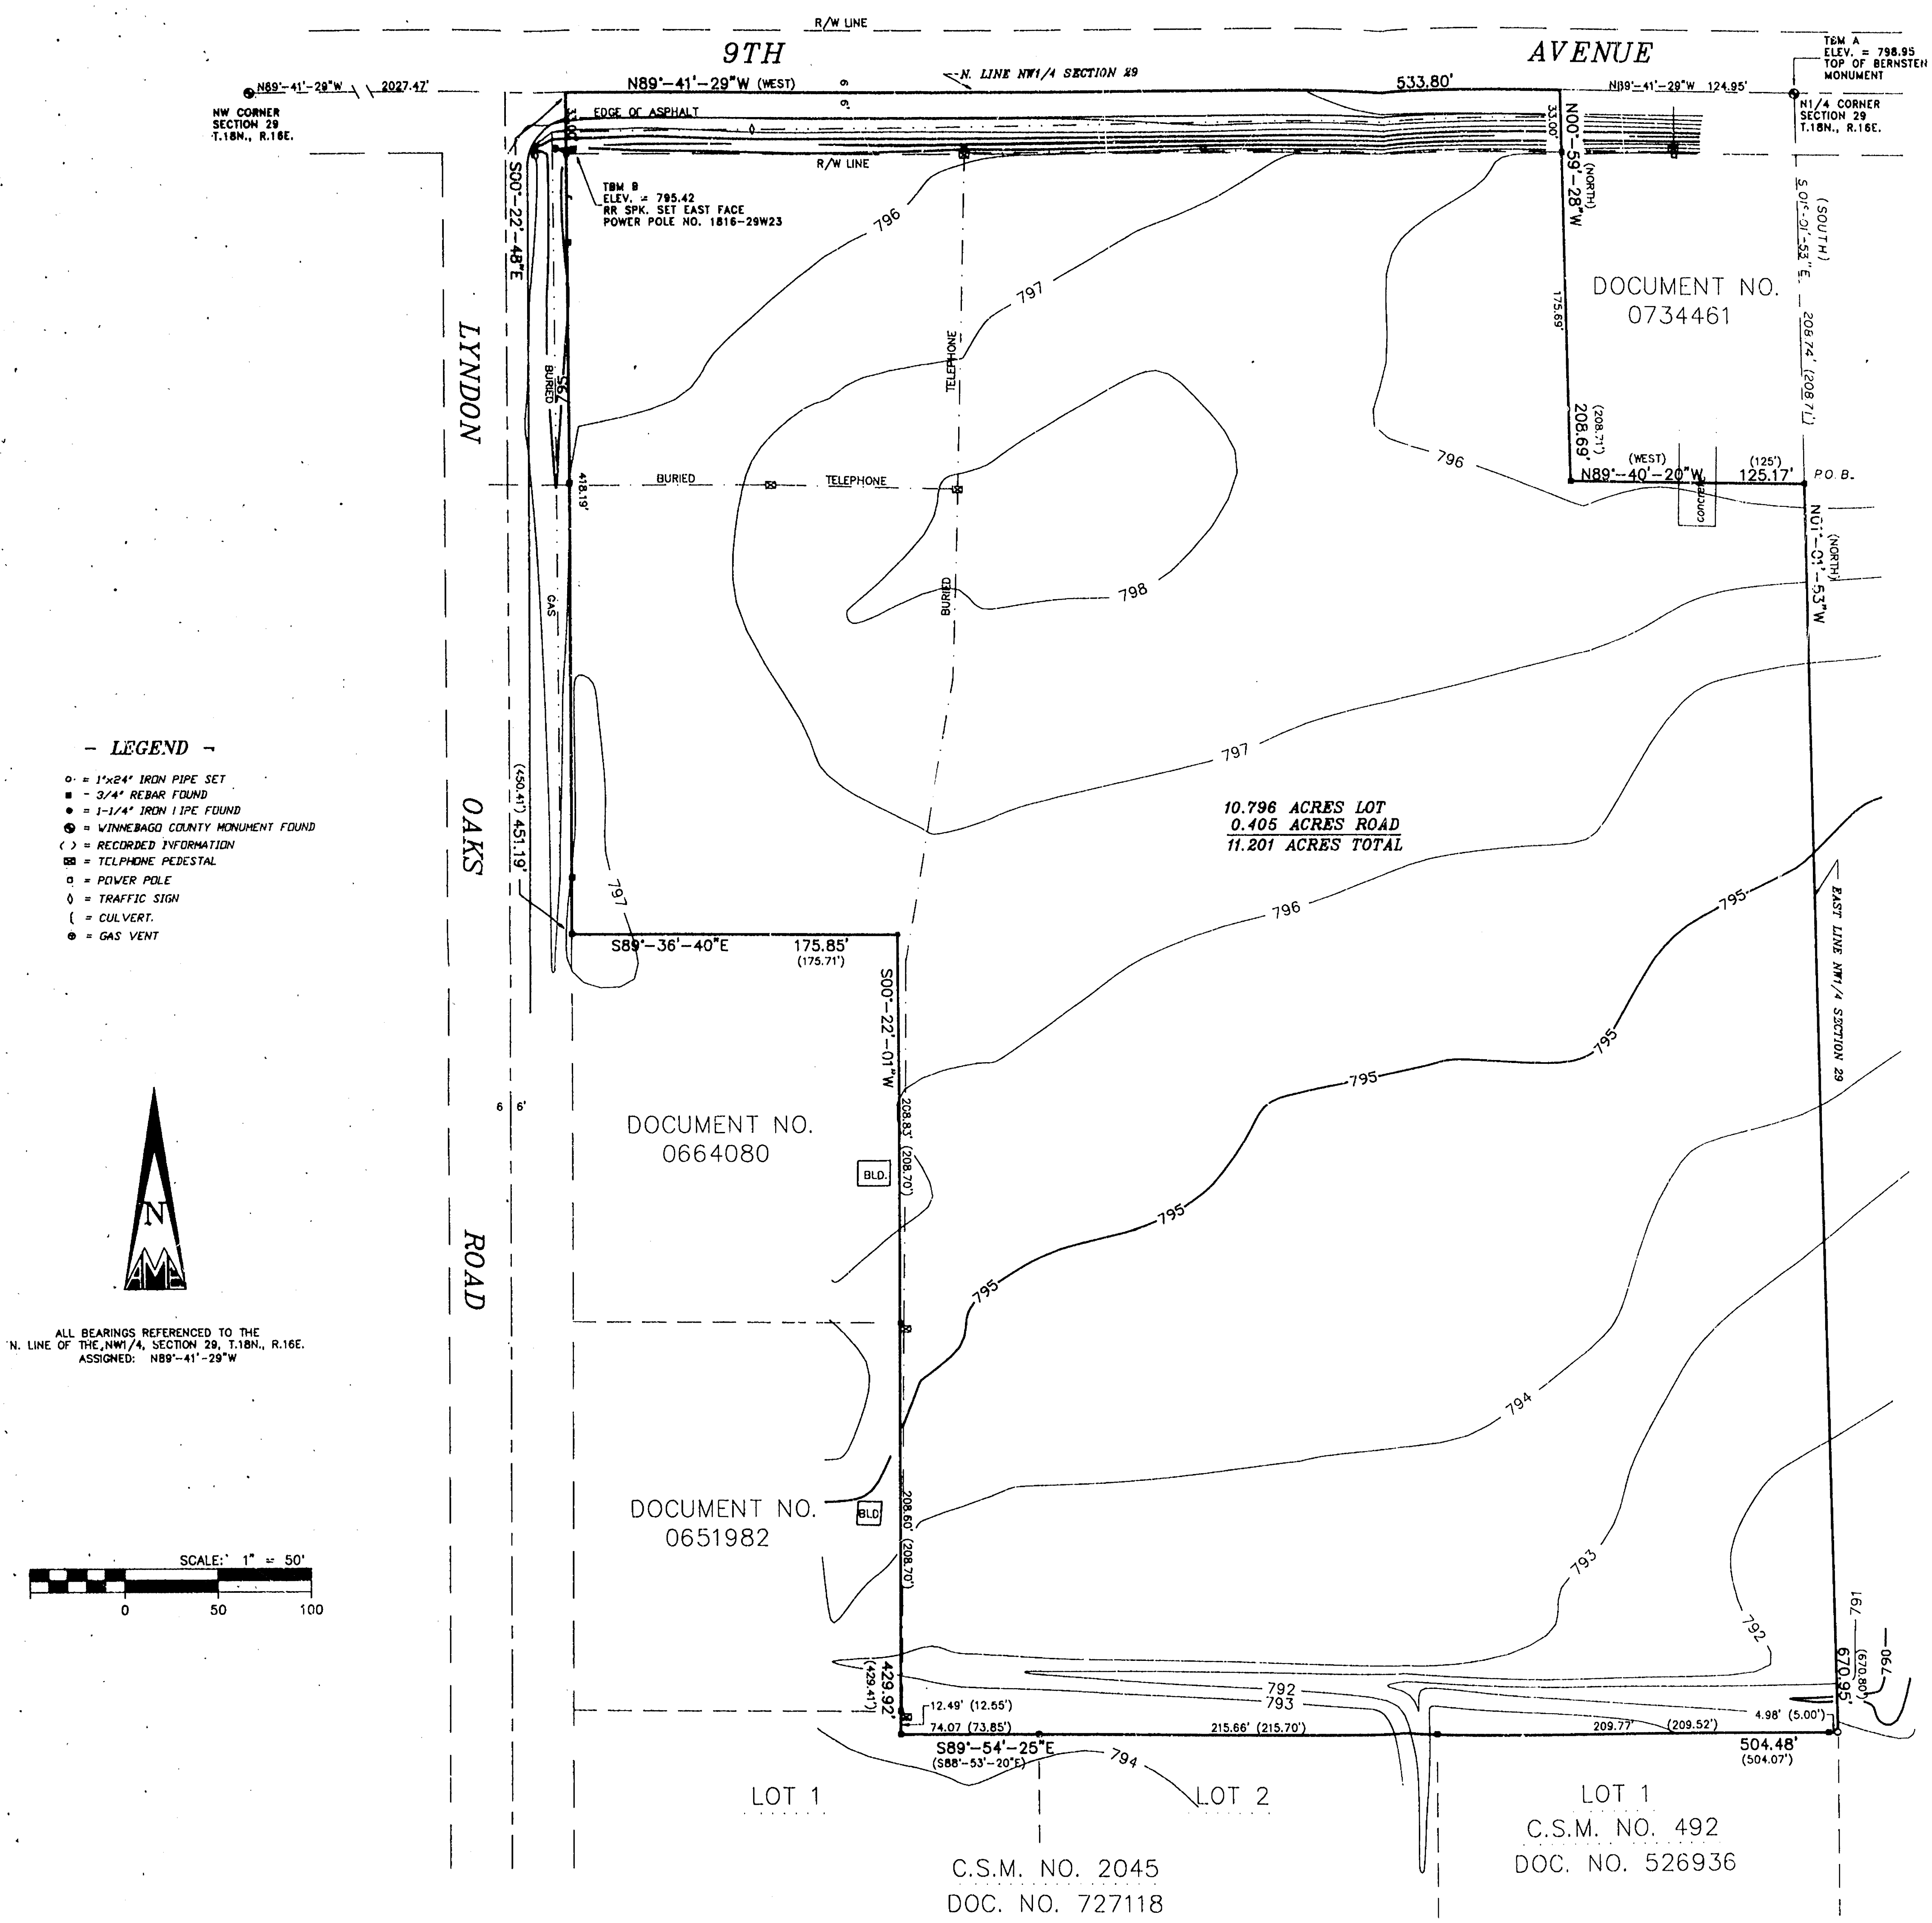

DATE: 05-25-93 SCALE: 1"=50'	
REVISIONS:	
DRAWN BY: S.S. CHECKED BY: P.C.H.	
DWG. FILE: HJUN	
PROJECT NO.: 2930512	
NOTEBOOK: P-125 PAGE: 32-35	
PROPERTY AND TOPOGRAPHIC SURVEY	
LANDS AS RECORDED IN DOC. NO. 0756966 OF THE WINNEBAGO COUNTY REGISTRY BEING PART OF THE NE $\frac{1}{4}$ OF THE NW $\frac{1}{4}$ OF SECTION 29, T.18N., R.16E., TOWN OF ALGOMA, WINNEBAGO COUNTY, WISCONSIN CONTAINING 11.201 ACRES	
SHEET NO. 1 OF 1	
FILE NO. K-445	

Sec 29 T18 R16