


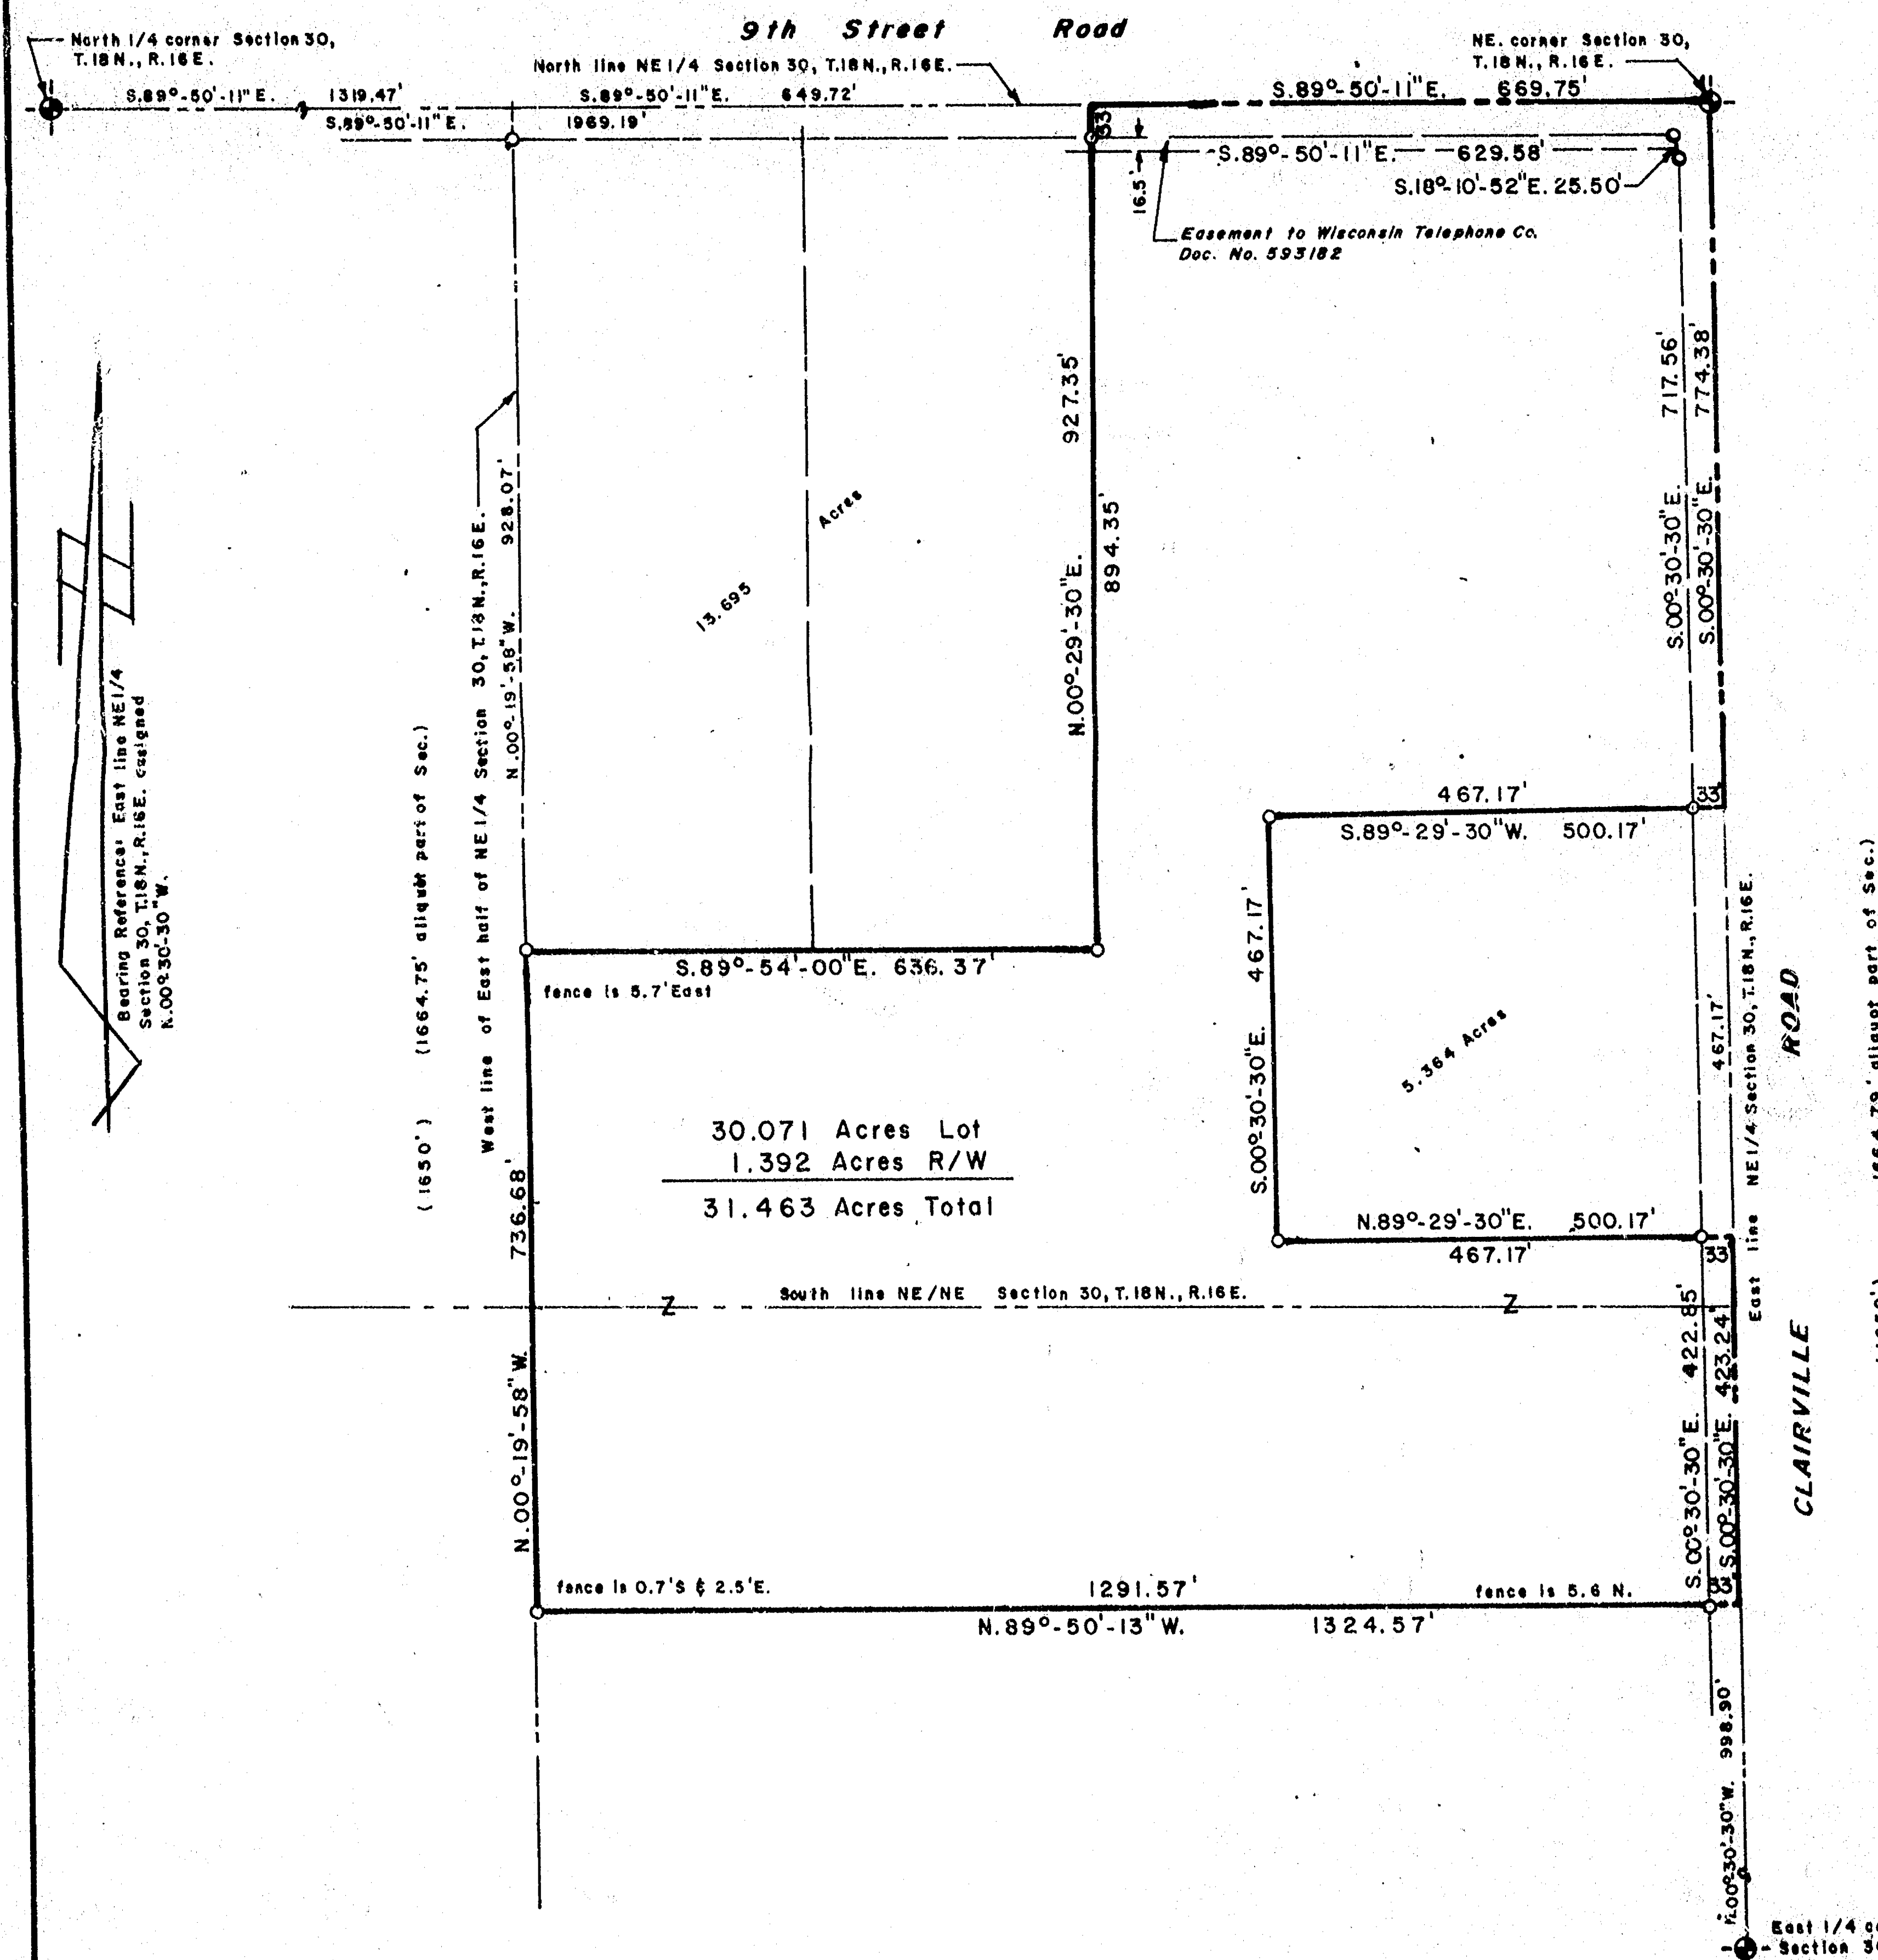

- DESCRIPTION -

A part of the West Half (W¹/₂) of the Northeast Quarter (NE¹/₄) of Section Thirty (30), Township Eighteen (18) North, Range Sixteen (16) East, Town of Algoma, Winnebago County, Wisconsin containing 31.463 acres of land and being described by: Commencing at the Northeast Corner of said Section 30 and being the true point of beginning; running thence S00°-30'-30"E 774.38 feet, along the East line of the NE¹/₄ of said Section 30; thence S89°-29'-30"W 500.17 feet; thence S00°-30'-30"E 467.17 feet; thence N89°-29'-30"E 500.17 feet, to a point on the East line of the NE¹/₄ of said Section 30; thence S00°-30'-30"E 423.24 feet, along the East line of the NE¹/₄ of said Section 30; thence N89°-50'-13"W 1324.57 feet, to a point on the West line of the East ¹/₂ of the NE¹/₄ of said Section 30; thence N00°-19'-58"W 736.68 feet, along the West line of the East ¹/₂ of the NE¹/₄ of said Section 30; thence S89°-54'-00"E 636.37 feet; thence N00°-29'-30"E 927.35 feet, to a point on the North line of the NE¹/₄ of said Section 30; thence S89°-50'-11"E 669.75 feet, along the North line of the NE¹/₄ of said Section 30 to the true point of beginning.

The afore described being subject to an easement to the Wisconsin Telephone Company recorded as Document No. 593182 on June 27, 1983.

Surveyor's Certificate:

I, Steven T. Chronis, Wisconsin Registered Land Surveyor of Aero-Metric Engineering, Inc., certify that I have surveyed the above described property and that the map shown to the left is a true and accurate representation thereof to the best of my knowledge and belief.

Steven T. Chronis
 Wisconsin Registered Land Surveyor, S-0913
 Steven T. Chronis

Dated this 23rd day of May, 1988.

LEGEND

- = 1" x 24" Iron Pipe set
- ⊙ = Winnebago County Bernitsen Mon.
- Scale: 1" = 200'
- May 23, 1988



30-18-16

AERO-METRIC ENGINEERING, INC.
 1091 SOUTH WASHBURN STREET OSHKOSH, WISCONSIN 54901
 DATE: 5-23-88 NOTEBOOK: 101 PAGE: 4-7 SCALE: 1" = 200'
SURVEY FOR THE FIRST WISCONSIN NATIONAL BANK OF OSHKOSH of a part of the West 1/2 of the NE 1/4 of Section 30, T.18 N., R.16 E., Town of Algoma, Winnebago County, Wisconsin

