

AERO-METRIC ENGINEERING INC.
5 OTTER AVENUE
OSHKOSH, WISCONSIN 54901

CENTER SEC 33
T.18N. R.16E.

975.50'
S.89°42'29"E

333.97' SOUTH LINE OF THE NE 1/4 SECTION 33


267.75'

748.62'

E 1/4 COR. SEC. 33
T.18N. R.16E.

TUBE-1103

33-18-116(2)

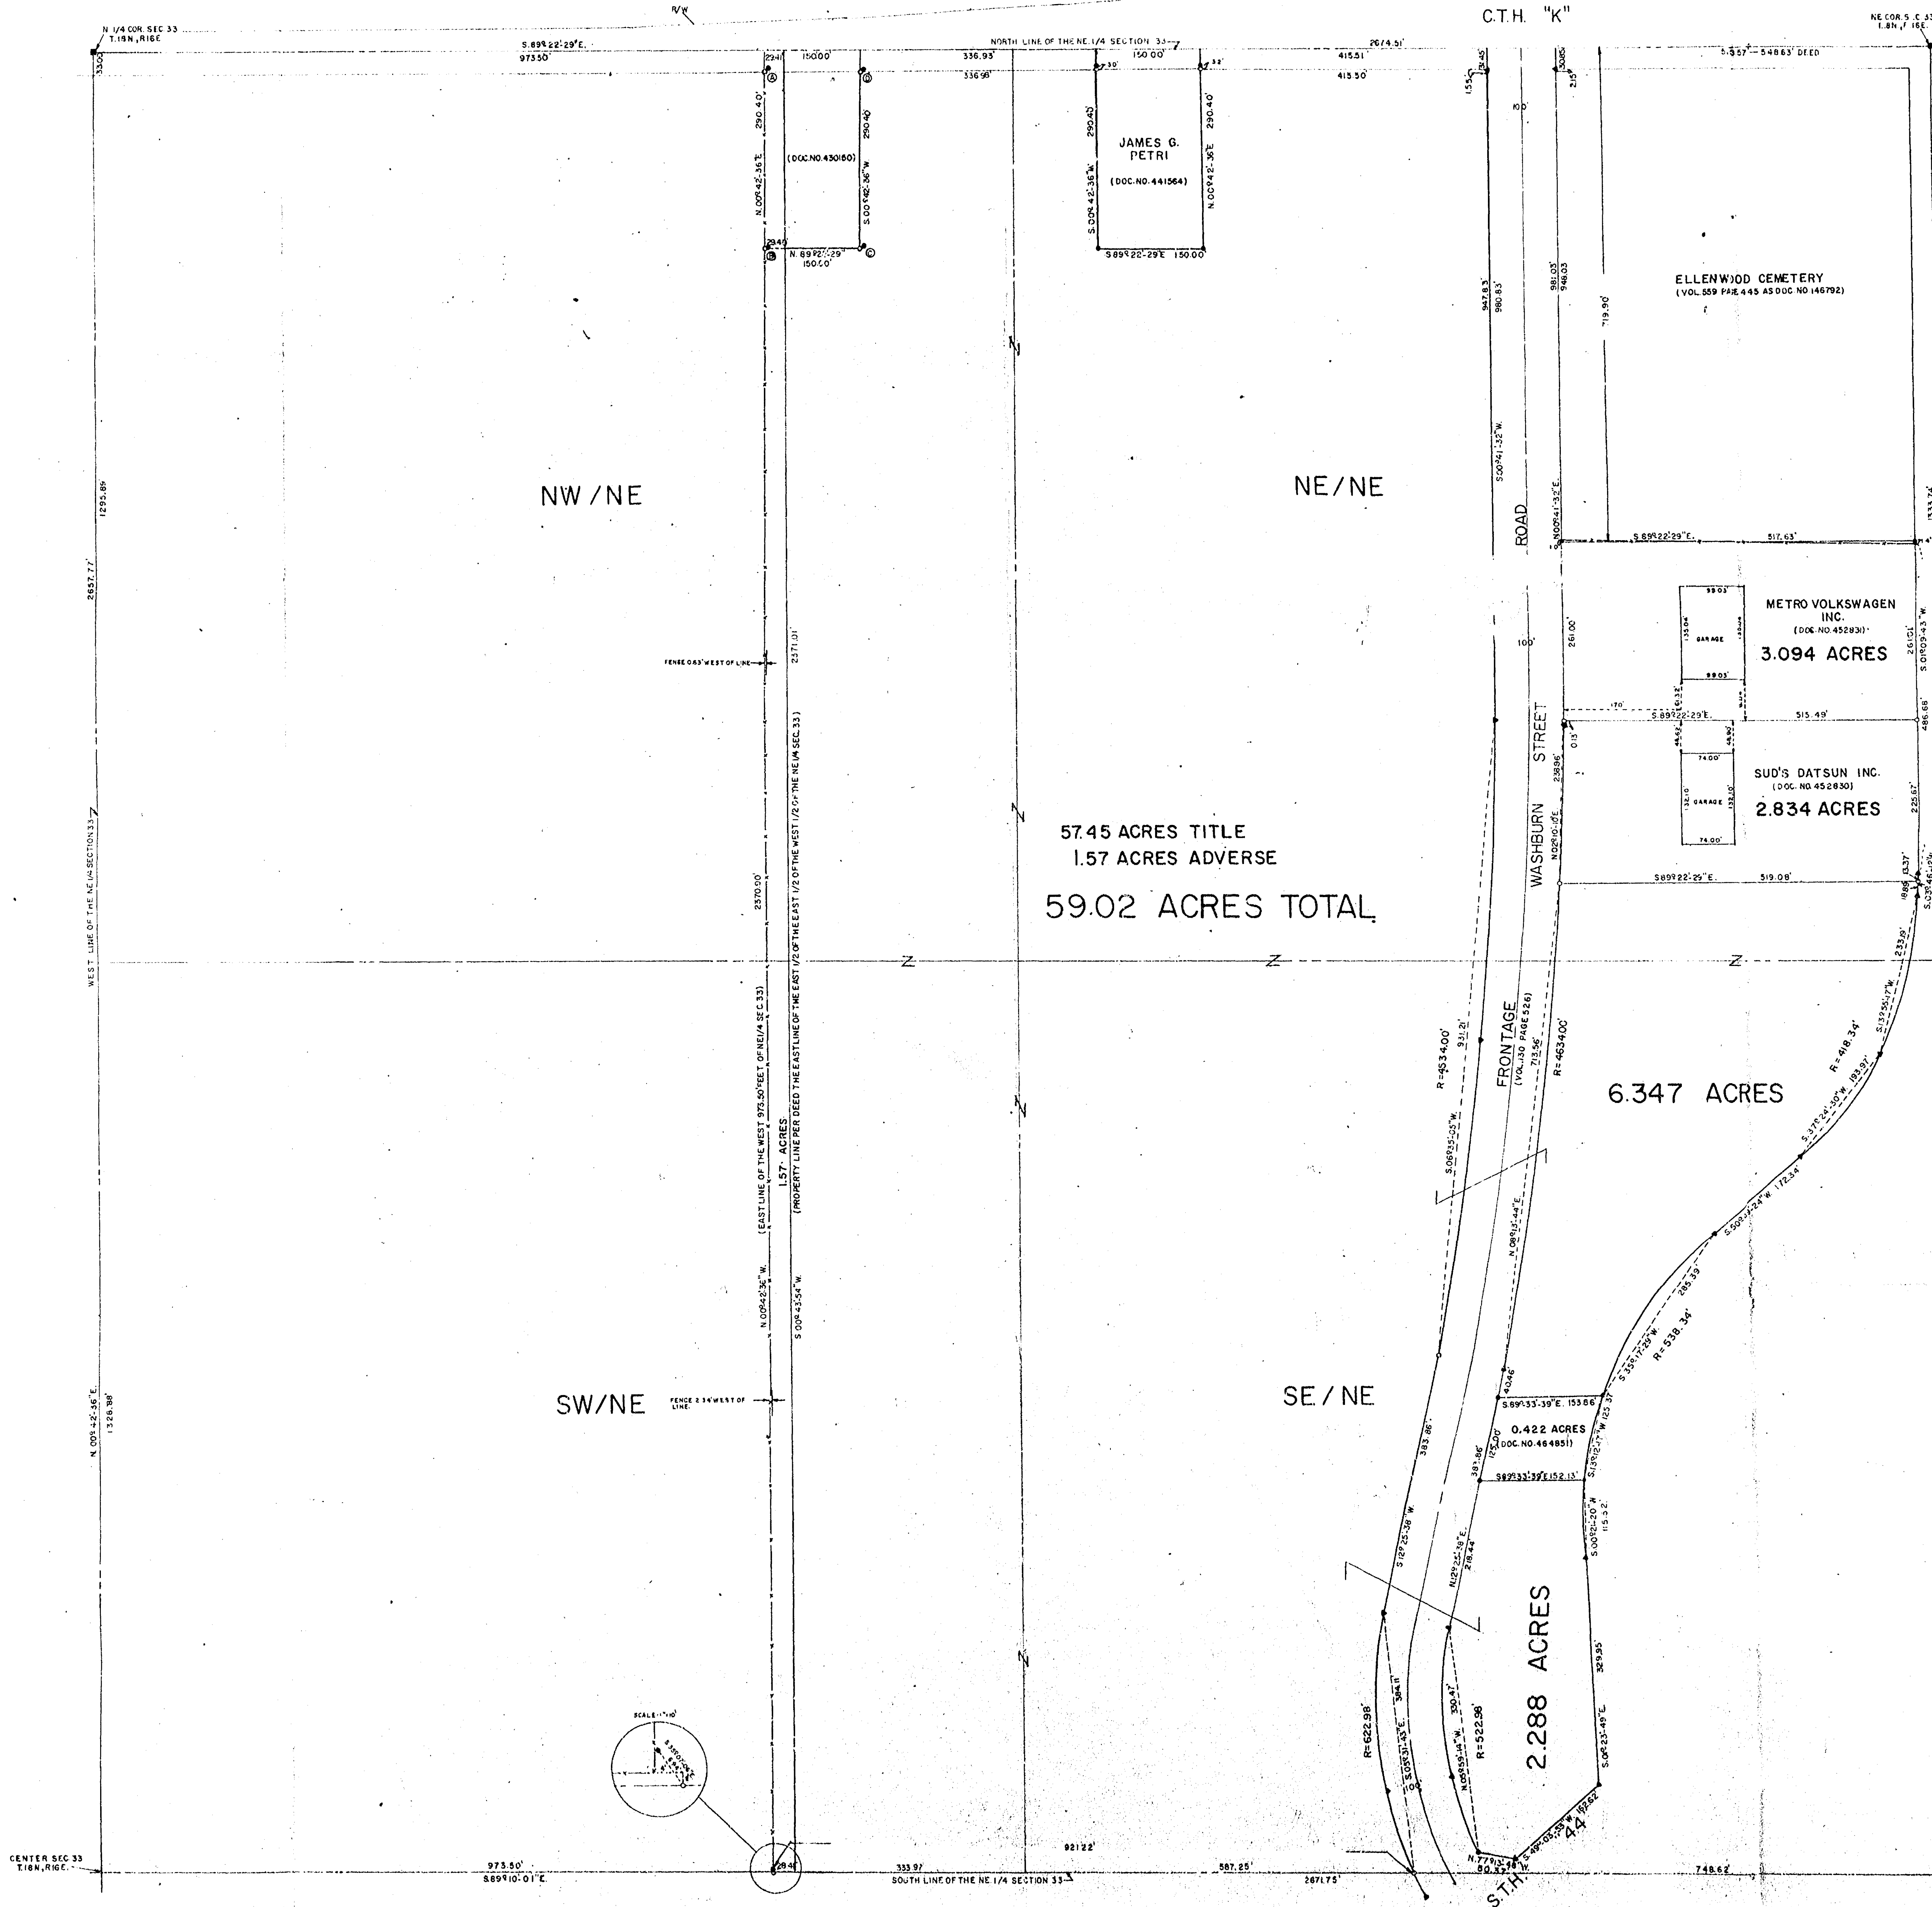

SURVEY FOR GIAN C. SUD
PART OF THE NE 1/4 SECTION 33
T.18N. R.16E. WINNEBAGO COUNTY,
WISCONSIN

(SURVEYED FROM WARRANTY DEED DOC. NO. 445168)

STEVEN T. CHRONIS, WISCONSIN REGISTERED LAND SURVEYOR OF AERO-METRIC ENGINEERING, INC., HAS SURVEYED THE ABOVE DESCRIBED PROPERTY AND THE ADJACENT MAP IS A TRUE REPRESENTATION THEREOF AND UNDER THE SIZE AND LOCATION OF THE PROPERTY, ITS EXTENSION, BOUNDARIES, THE LOCATION AND DIMENSIONS OF ALL STRUCTURES THEREON, FENCES, APPARENT EASEMENTS AND MONUMENTS AND VISIBLE ENCROACHMENTS IF ANY.



* THIS SURVEY IS MADE FOR THE EXCLUSIVE USE OF THE PRESENT OWNERS OF THE PROPERTY, AND ALSO THOSE WHO PURCHASE, MORTGAGE OR GUARANTEE THE TITLE THEREOF WITHIN ONE (1) YEAR FROM DATE HEREON AND AS TO THE HIGHEST REASONABLE SURVEY AND THE ABOVE MAP WERE MADE IN ACCORDANCE WITH AN ACCEPTABLE PROFESSIONAL STANDARD AND THAT THE INFORMATION CONTAINED THEREON IS, TO THE BEST OF MY KNOWLEDGE, INFORMATION AND BELIEF, A TRUE AND ACCURATE REPRESENTATION THEREOF.

NOTE: 1. SET IRON PIPE AT TRUE CORNER FOUND IRON PIPE. 3.80' N-25.2° E OF TRUE. 2.84' N-140° E OF TRUE. 2.86' N-123.2° E OF TRUE. 2.29' N-29.2° E OF TRUE.

LEGEND

- HARRISON MONUMENT
- 1/2" IRON ROD FOUND
- 1" x 24" IRON PIPE SET
- 1" IRON PIPE FOUND
- RIGHT OF WAY POST
- BATHY MONUMENT
- SCALE: 1"=100'
- DATE: OCT. 3, 1975

THIS INSTRUMENT DRAWN BY STEVEN T. CHRONIS S-913
NOTEBOOK-2 PAGE 12, 18

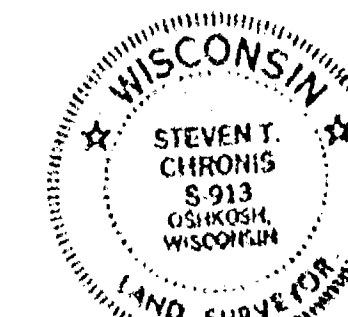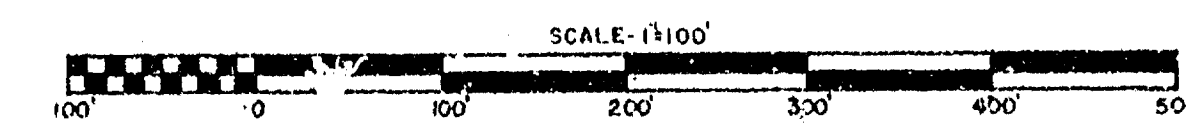

Steven T. Chronis
STEVEN T. CHRONIS WISC. REGISTERED LAND SURVEYOR S-913