


PLAT OF SURVEY

Part of the Northwest 1/4 and the Southwest 1/4 of the Northwest 1/4 of Section 34, Township 18 North, Range 16 East, Town of Algoma, Winnebago County, Wisconsin

North is referenced to the North line of the Northwest 1/4 of Section 34, assumed to bear N 30° 00' 00" E

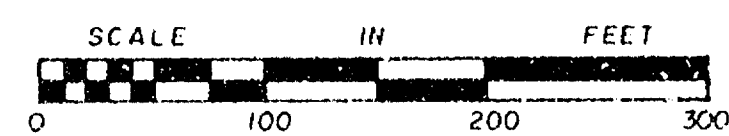

N.W. CORNER
SEC. 34
COUNTY MONUMENT

NORTH 1/4 CORNER
SEC. 34
COUNTY MONUMENT

W 1/4 CORNER
SEC. 34
COUNTY MONUMENT

Curve No.	Radius	Central Angle	Chord Bearing	Chord Distance	Arc Length
A-B	3754.83'	01°56'48"	S 41°32'46" W	127.56'	127.57'
C-D	3754.83'	05°29'10"	S 50°08'45" W	359.40'	359.53'
E-F	1693.18'	16°07'18"	N 44°13'26" E	474.86'	476.42'
G-H	1759.18'	16°45'00"	S 43°53'47" W	512.45'	514.28'



SURVEYOR'S CERTIFICATE

I, Charles F. Coopman, hereby certify that I have surveyed the property as shown and described, according to official records and that the plat above drawn is an accurate and correct representation of said survey, to the best of my knowledge and belief.

Charles F. Coopman
Charles F. Coopman, Reg. Land Surveyor No. 8-1717

DATE: MAY 5, 1988
REVISED: 8-24-88
REVISED: 10-27-88


- LEGEND
- 3/4" x 24" steel rebar set
 - Existing 3/4" dia. rebar
 - ⊙ Existing 2" dia. iron pipe
 - Existing 1" dia. iron pipe
 - Utility pole and overhead lines
 - () Indicates dimensions of Record
 - △ Right-of-way Post
 - Fence
 - P Volume and Page, Winnebago County Register of Deeds

MARTENSON & EISELE, INC.
CONSULTING ENGINEERING and LAND SURVEYING
1919 AMERICAN COURT
NEENAH, WI 54956

FOR: WINNEBAGO COUNTY
OFFICE OF CORPORATION COUNCIL

SCALE: 1" = 100'	APPROVED BY	DRAWN BY C.F.C.
DATE: 5-5-88		
DISK - 18 JOB - 11	BOOK 65 PAGE 10	DRAWING NUMBER 148-271

34-18-110

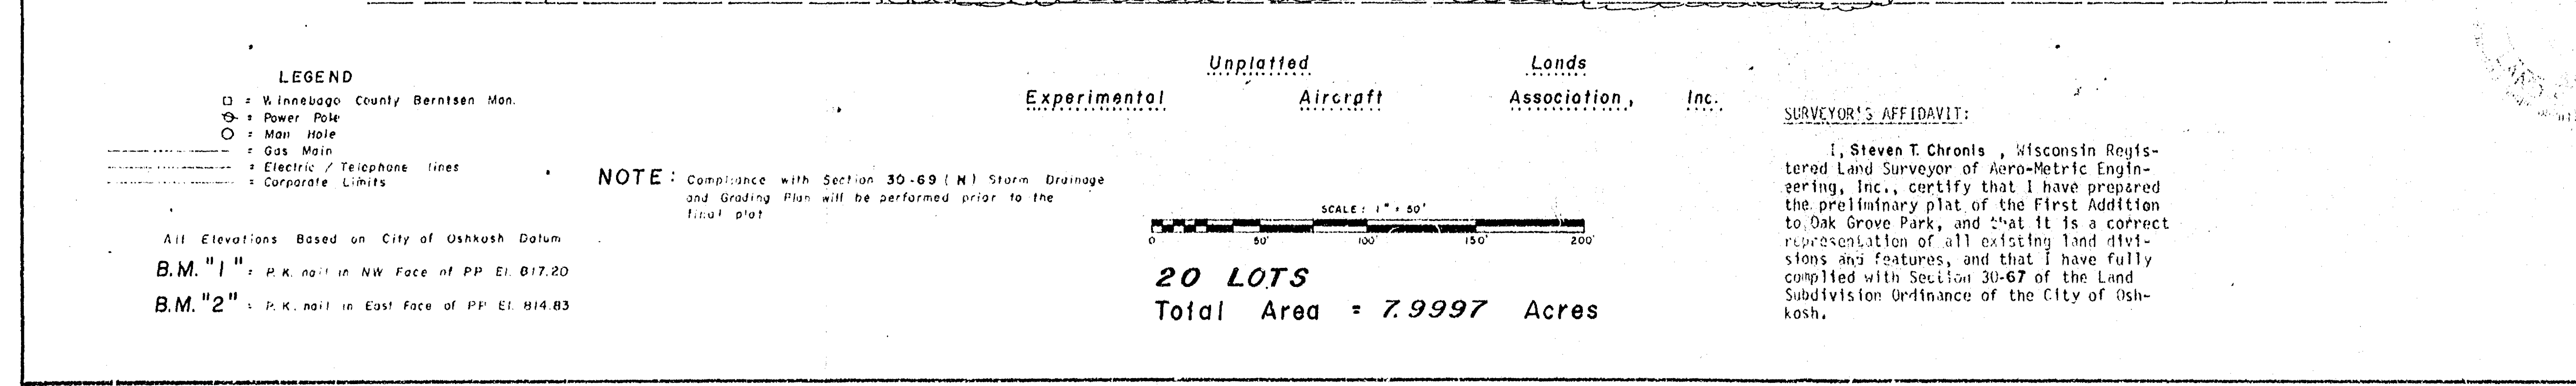


Knapp St.

Rte. 46

Rte. 100

POBBERLY RD

SCALE: 1" = 1000'

SHEET NO.
1 of 1

FILE NO.
K- 220


AERO-METRIC ENGINEERING, INC.
PHOTOGRAMMETRIC ENGINEERS
LAND SURVEYORS
OSHKOSH, WISCONSIN

DATE	JULY 31, 1985
REVISIONS:	8/6/1986
DRAWN BY	Ronald A. Dercks
CHECKED BY	Steven T. Chronis
SCALE	1" = 50'
NOTEBOOK	88
PAGE	24 of 34

PLAT OF SURVEY

Part of the Northwest 1/4 and the Southwest 1/4 of the Northwest 1/4 of Section 34, Township 18 North, Range 16 East, Town of Algoma, Winnebago County, Wisconsin

North is referenced to the North line of the Northwest 1/4 of Section 34, assumed to bear N 90° 00' 00" E

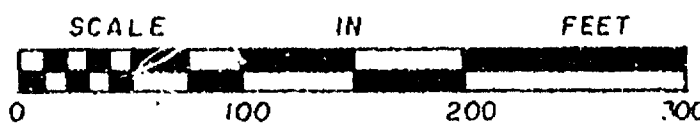

N.W. CORNER
SEC. 34
COUNTY MONUMENT

NORTH 1/4 CORNER
SEC. 34
COUNTY MONUMENT

W 1/4 CORNER
SEC. 34
COUNTY MONUMENT

S. ARTHUR BHAYTON AND WIFE TO
OSHKOSH READY MIX CO.
V. 1178 P. 81
V. 1357 P. 58
(ALSO DEC. NO. 574183)

DIANE BUILDING CORP. TO
44 DRIVE-IN THEATRE
V. 727 P. 427

RIPON - OSHKOSH ROAD
OLD S.T.H. "44"

ALBERT KOPLITZ JR. & WIFE
TO WINNEBAGO COUNTY
V. 933 P. 103

ALBERT KOPLITZ JR. & WIFE TO
WINNEBAGO COUNTY
V. 933 P. 103

WINNEBAGO COUNTY TO THE
STATE OF WISCONSIN
V. 933 P. 107

CURVE DATA					
Curve No.	Radius	Central Angle	Chord Bearing	Chord Distance	Arc Length
A-B	3754.83'	01°56'48"	S 41°32'46" W	127.56'	127.57'
C-D	3754.83'	05°29'10"	S 50°08'45" W	359.40'	359.53'
E-F	1693.18'	16°07'18"	N 44°13'26" E	474.86'	476.42'
G-H	1759.18'	16°45'00"	S 43°53'47" W	512.45'	514.28'

LEGEND


- 3/4" x 24" steel rebar set
- Existing 3/4" dia. rebar
- Existing 2" dia. iron pipe
- Existing 1" dia. iron pipe
- Utility pole and overhead lines
- () Indicates dimensions of Record
- Right-of-way Post
- Fence
- V. & P. Volume and Page, Winnebago County Register of Deeds

SURVEYOR'S CERTIFICATE

I, Charles F. Coopman, hereby certify that I have surveyed the property as shown and described, according to official records and that the plat above drawn is an accurate and correct representation of said survey, to the best of my knowledge and belief.

Charles F. Coopman, Reg. Land Surveyor No. 8-1711

DATE MAY 5, 1988

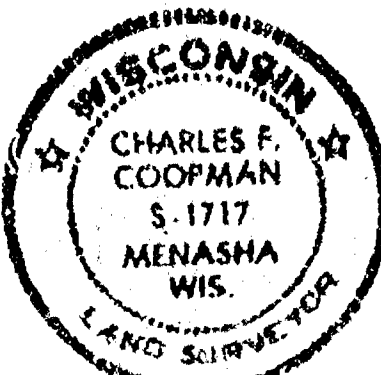

MARTENSON & EISELE, INC.

CONSULTING ENGINEERING and LAND SURVEYING
1919 AMERICAN COURT
NEENAH, WI 54956

FOR: WINNEBAGO COUNTY
OFFICE OF CORPORATION COUNCIL

SCALE: 1/2" = 100' APPROVED BY DATE: 5-5-88 DRAWN BY C.F.C.

DISK - 10 BOOK - 65 JOB - 11 PAGE - 90 DRAWING NUMBER 148-271