


CURVE DATA							
Curve No.	Radius	Chord Bearing	Chord Length	Central Angle	Area Length	Tangent Bearing	Tangent Bearing
A-B	5730.06'	N. 22°-38'-26" W.	115.46'	01°-09'-16"	115.45'	S. 22°-03'-48" E.	N. 23°-13'-04" W.
B-C	5730.06'	N. 23°-22'-53" W.	32.77'	00°-19'-38"	32.72'	S. 23°-13'-04" E.	N. 23°-32'-42" W.
C-D	5730.06'	N. 23°-58'-58" W.	87.59'	00°-52'-33"	87.59'	S. 23°-32'-42" E.	N. 24°-25'-15" W.
D-E	5730.06'	N. 23°-13'-31" W.	160.93'	01°-36'-33"	160.93'	S. 24°-25'-15" E.	N. 26°-01'-48" W.
E-F	5730.06'	N. 24°-02'-48" W.	396.69'	03°-48'-00"	396.69'	S. 22°-03'-48" E.	N. 26°-01'-48" W.
F-G	5730.06'	N. 23°-49'-09" W.	120.31'	01°-12'-11"	120.31'	S. 23°-13'-04" E.	N. 24°-25'-15" W.
G-H	5763.06'	N. 22°-34'-11" W.	101.90'	01°-00'-47"	101.90'	S. 22°-03'-48" E.	N. 23°-04'-35" W.
H-I	5763.06'	N. 23°-14'-20" W.	32.69'	00°-19'-30"	32.69'	S. 23°-04'-35" E.	N. 23°-24'-05" W.
I-J	5763.06'	N. 23°-50'-10" W.	87.48'	00°-52'-11"	87.48'	S. 23°-24'-05" E.	N. 24°-16'-16" W.
J-K	5763.06'	N. 25°-09'-02" W.	176.92'	01°-45'-32"	176.92'	S. 24°-16'-16" E.	N. 26°-01'-48" W.
K-L	5763.06'	N. 24°-02'-48" W.	398.99'	03°-48'-00"	398.99'	S. 22°-03'-48" E.	N. 26°-01'-48" W.
L-M	5763.06'	N. 23°-40'-25" W.	120.17'	01°-11'-41"	120.17'	S. 23°-04'-35" E.	N. 24°-16'-16" W.



ALL BEARINGS REFERENCED TO THE NORTH LINE OF BLOCK TWO IN THE REPLAT OF LAKE REST MANOR. RECORDED AS 11,800.00 E. N. 89°-53'-30" E.

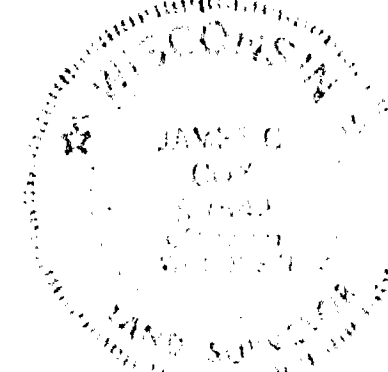

LEGEND
 ○ 1" IRON PIPE SET
 ● 1 1/4" IRON PIPE FOUND
 ● 1" IRON PIPE FOUND

REVISED 10/25/1985 s/c
 REVISED 8/29/1985 s/c
 REVISED 10/4/1983 s/c
 REVISED 8/19/1983 s/c

REVISED THIS 1st DAY OF August, 1983 (STC)
 REVISED THIS 7th DAY OF July, 1983 (STC)

JAMES C. COX WISCONSIN REGISTERED LAND SURVEYOR S-1542


DATED THIS 30th DAY OF October, 1980

Ronald A. Dercks
 WISCONSIN REGISTERED LAND SURVEYOR S-1615
 RONALD A. DERCKS

REVISED THIS 3rd DAY OF September, 1982
 S. 1/4 COR. SEC. 36
 T. 18N., R. 16E.



NOTE: C. OF U.S.M. 15" BASED ON STATE AID PROJECT NO. 3469 AUGUST 9, 1930 D.O.T. STATES 66' FOOT WIDE R/W BY PRESUMPTION.

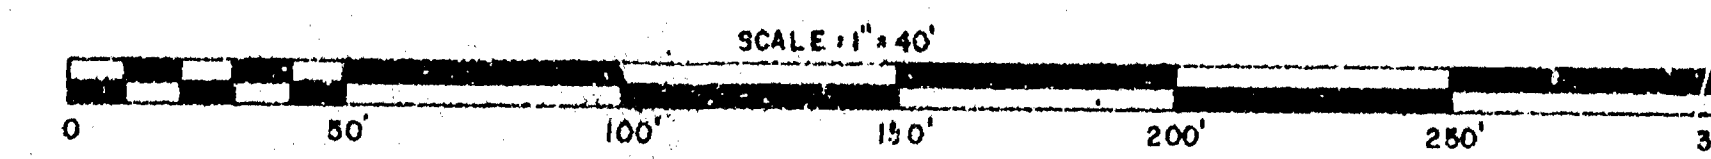

DATE OCT. 20, 1980

REVISIONS OCT. 31, 1980 9/7/1981 S-2281

DRAWN BY JAMES C. COX

CHECKED BY

SCALE 1" = 40'

NOTEBOOK 53

AERO-METRIC ENGINEERING, INC.

PHOTOGRAMMETRIC ENGINEERS

LAND SURVEYORS

OSHKOSH, WISCONSIN

JOHN E. DEMPSEY

LOT 1 BLOCK 1 LAKE REST PLAT AND A PART OF GOV. LOTS 3 & 4 OF FRACTIONAL SECTION 36, T. 18N., R. 16E., TOWN OF ALGOMA, WINNEBAGO COUNTY, WISCONSIN.

SHEET NO.

1 OF 1

FILE NO.

K-120

PAGE 58-67

DESCRIPTION

Lot One (1), Block One (1) of Lake Rest Plat and a part of Government Lots Three (3) and Four (4) of Fractional Section Thirty-Six (36), Township Eighteen (18) North, Range Sixteen (16) East, Town of Algoma, Winnebago County, Wisconsin containing 10.36 Acres of land more or less and being described by: Commencing at the South Quarter corner of said Fractional Section 36, thence East 129.15 feet along the South line of the SE $\frac{1}{4}$ of said Fractional Section 36, thence North 760.60 feet recorded as 761.8 feet to a point on the centerline of U.S.H. "45" and being the Northwesternly most corner of the Replat of Lake Rest Manor, thence N86°-35'-00"E 220.00 feet along the North line of the Replat of Lake Rest Manor to the true point of beginning, running thence N03°-22'-00"W 189.74 feet to a point on the South line of a reserved private driveway described in Volume 700 Page 423 of Deeds, thence N89°-53'-30"W 290.70 feet recorded as N89°-21'W along the South line of said private driveway to a point on the centerline of U.S.H. "45" formerly known as Lakeshore Road, thence N22°-02'-49"W 32.40 feet recorded as N22°-01'W along the centerline of said U.S.H. "45", thence N21°-19'-51"W 74.75 feet along the centerline of said U.S.H. "45", thence N26°-34'-49"W 11.62 feet along the centerline of U.S.H. "45", thence S89°-53'-30"E 344.22 feet, thence N00°-46'-31"W 168.00 feet, thence S89°-35'-15"W 425.21 feet recorded as 431.5 feet to a point on the centerline of said U.S.H. "45", thence N26°-34'-49"W 168.42 feet recorded as 167.5 feet along the centerline of said U.S.H. "45", thence N89°-38'-37"E 639.81 feet recorded as 640 feet along the South line of lands described in Volume 591 Page 103 of Deeds, thence N89°-43'-27"E 429.55 feet along the South line of lands described in Volume 1132 Page 265 of Deeds to a point that is S89°-43'-27"W 16 feet more or less from the waters edge of Lake Winnebago and the beginning of a meander line, thence S16°-55'-12"E 473.15 feet along a meander line, thence West 150.00 feet along a meander line, thence N53°-16'-55"W 83.85 feet along a meander line, thence S01°-59'-50"W 86.87 feet along a meander line to a point in the center of an island described in Volume 700 Page 426 of Deeds, thence N80°-30'-04"W 92.00 feet to a point that is N80°-30'-04"W 3 feet more or less from the waters edge of a certain lagoon shown on the Replat of Lake Rest Manor recorded in Volume 8 Page 34 of Plats and the termination of the afore described meander line, thence continuing N80°-30'-04"W 72.73 feet recorded as N81°-21'W 75 feet along the Southwesterly line of a certain triangular strip of land described in Volume 700 Page 423, thence N02°-22'-59"W 30.00 feet recorded as N00°-21'E, thence N89°-53'-30"W 149.93 feet recorded as N89°-21'W along the South line of said private drive, thence S03°-22'-00"E 178.65 feet recorded as 182.18 feet to a point on the North line of the Replat of Lake Rest Manor, thence S86°-35'-00"W 180.00 feet along the North line of the Replat of Lake Rest Manor to the true point of beginning.

Including all those lands lying between the meander line and the waters edge of Lake Winnebago and a certain lagoon shown on the Replat of Lake Rest Manor.

Also including those lands comprising a certain island as described in Volume 700 Page 426 of Deeds.

Together with an easement for the purpose of ingress and egress over and across a strip of land more commonly known as Melody Lane and being 15 feet in width as measured at right angles to the Northerly line of the Replat of Lake Rest Manor, the Southerly line being the Northerly line of the Replat of Lake Rest Manor and running in an Easterly and Westerly direction from the centerline of U.S.H. "45" Easterly 220 feet measured along the South line to the Southeast corner of lands described in Document No. 477208 of Deeds.

(Continued on Page 2)

DESCRIPTION (Continued)


Page 2

Also being subject to an easement for the purpose of ingress and egress over and across the Southerly 15 feet of the Easterly 180 feet of those lands described in Document No. 456856 as measured at right angles to the Northerly line of the Replat of Lake Rest Manor and more commonly known as Melody Lane.

Also being subject to an easement for the purpose of ingress and egress over and across the Northerly 15 feet of those lands described in Volume 173 Page 495 and more commonly known as Cove Road.

Also being subject to the lands included within the boundaries of U.S.H. "45".

The above described lands is a composite description of those lands described in Volume 173 Page 495, Volume 849 Page 481, Volume 604 Page 131, Volume 700 Page 423, Volume 700 Page 426, Document No. 456856 and Document No. 456853 of Deeds as recorded in the Winnebago County Register of Deeds office.

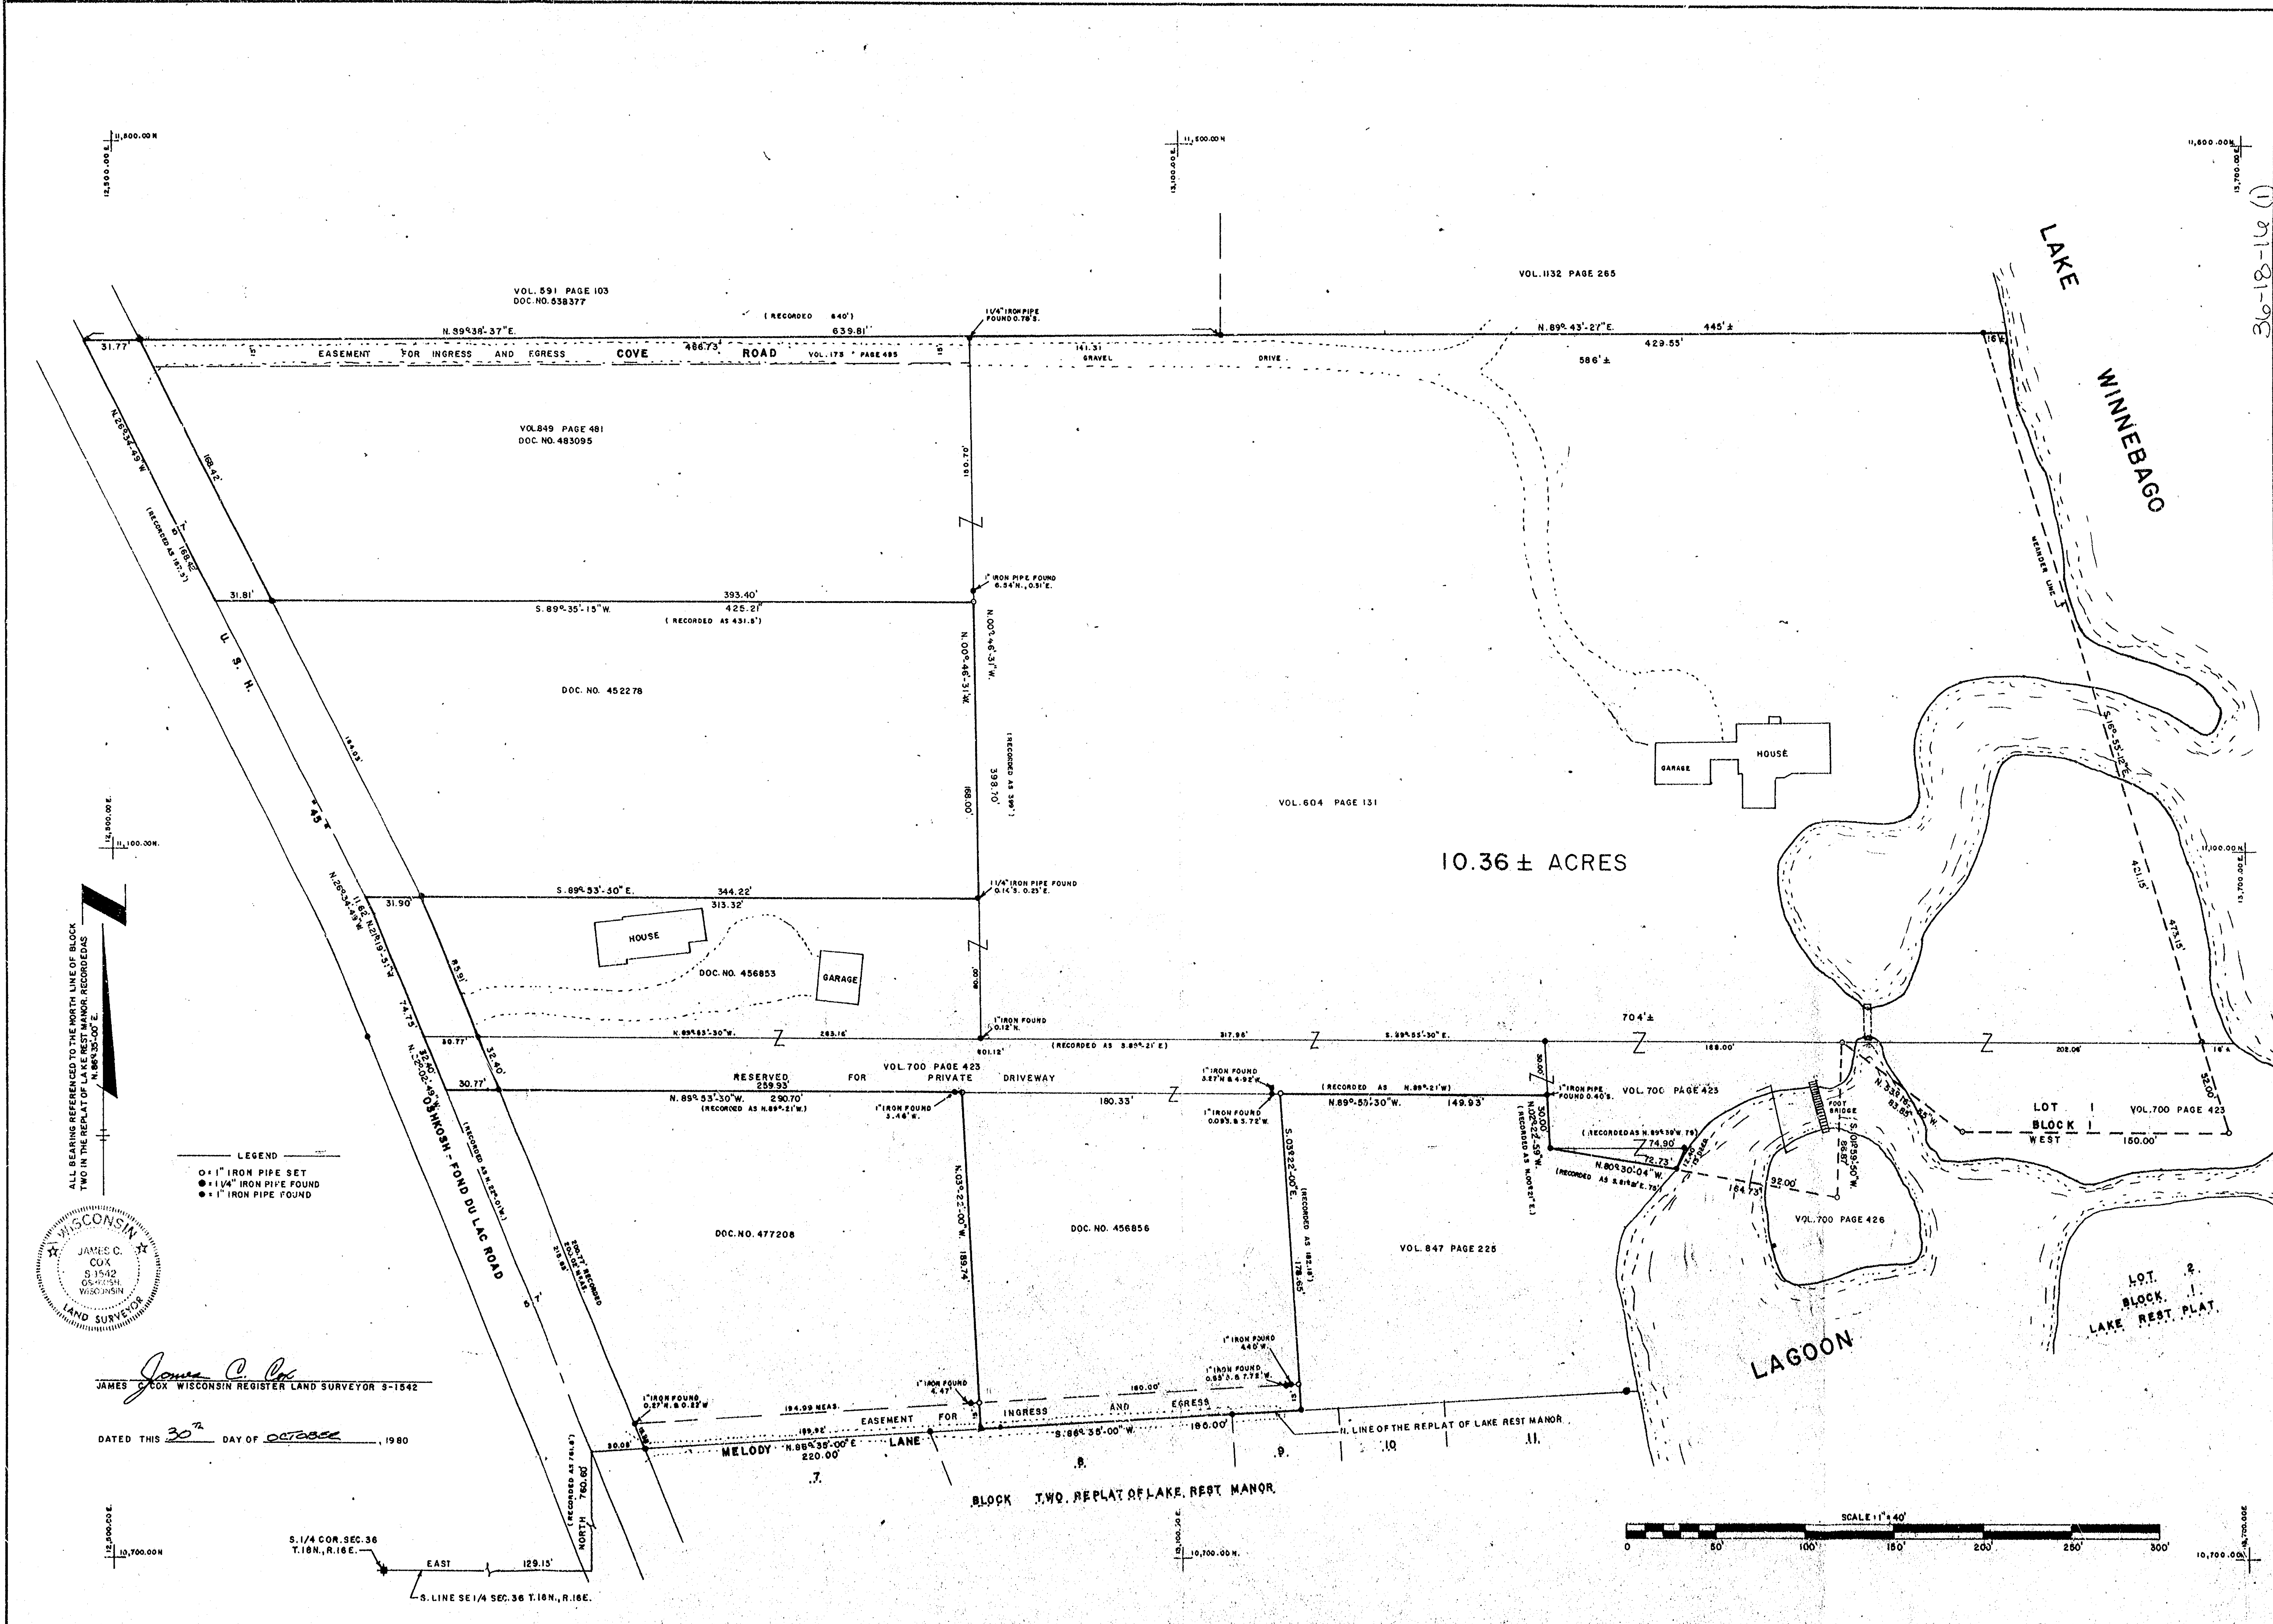

DATE OCT. 20, 1980	
REVISIONS	
DRAWN BY JAMES C. COX	
CHECKED BY	
SCALE 1" = 40'	PAGE 59-67
AERO-METRIC ENGINEERING, INC. PHOTOGRAMMETRIC ENGINEERS LAND SURVEYORS OSHKOSH, WISCONSIN	
SURVEY FOR JOHN E. DEMPSEY	
LOT 1 BLOCK 1 LAKE REST PLAT AND A PART OF GOV. LOTS 3 & 4 OF FRACTIONAL SECTION 36, T.18N., R.16E., TOWN OF ALGOMA, WINNEBAGO COUNTY, WISCONSIN.	
SHEET NO.	1 OF 1
FILE NO.	K-180

36-18-16