

BOUNDARY AND FLOOD PLAIN SURVEY FOR DAVE REIMER OF A PART
OF GOVERNMENT LOT 4, FRACTIONAL SECTION 6, T.18N. R.17E. AND A PART
OF GOVERNMENT LOT 2, FRACTIONAL SECTION 1, T.18N., R.16E. TOWN OF
OSHKOSH, WINNEBAGO COUNTY WISCONSIN.

(Document No. 551053)

DESCRIPTION

"That part of FRACTIONAL LOT FOUR (4) of Section Six (6), Township Eighteen (18) North, of Range Seventeen (17) East, in the Town of Oshkosh, described as follows, viz: Commencing on the West line of said Fractional Lot at a point that is Eighty-eight (88) rods north of the Southwest corner thereof; thence north Sixteen (16) rods; thence east Ten (10) rods; thence south Sixteen (16) rods; thence west Ten (10) rods to the place of beginning."

DESCRIPTION OF AREA BEING OCCUPIED ADVERSELY

A part of Government Lot Two (2), Fractional Section One (1), Township Eighteen (18) North, Range Sixteen (16) East, Town of Oshkosh, Winnebago County, Wisconsin containing 0.0138 acres of land and being described by: Commencing at the Southeast corner of said Section One; thence N00°-20'-10"E 1445.96 feet, along the East line of said Fractional Section 1 to the true point of beginning; thence continuing N00°-20'-10"E 264.00 feet along the East line of said Fractional Section 1; thence West 2.18 feet to a point on the East line of Bay View Park Plat; thence S00°-23'-00"W 264.00 feet along the East line of Bay View Park Plat; thence East 2.40 feet to the true point of beginning.

LEGEND

- = 1" x 24" IRON PIPE SET
- = 1" IRON PIPE FOUND
- = 1 1/2" IRON PIPE FOUND
- = EXISTING FENCE
- = WINNEBAGO COUNTY BERNTSEN MONUMENT

ALL ELEVATIONS BASED ON USGS DATUM.
INTERMEDIATE REGIONAL FLOOD (IRF) = 749.075

BM = DOOR SILL AT SE. CORNER GARAGE
ELEV. = 750.21

I, Lawrence C. Kriescher, Wisconsin Registered Land Surveyor of Aero-Metric Engineering, Inc., certify that I have surveyed the above described property and that the map shown to the left is a true and accurate representation thereof to the best of my knowledge and belief.



Dated this 20TH day of MAY, 1987

Lawrence C. Kriescher
Wisconsin Registered Land Surveyor, S-1599
Lawrence C. Kriescher

SCALE: 1" = 30'



ALL BEARINGS REFERENCED TO THE WEST LINE GOVERNMENT LOT 4 FRACTIONAL SECTION 6, T.18N. R.17E.

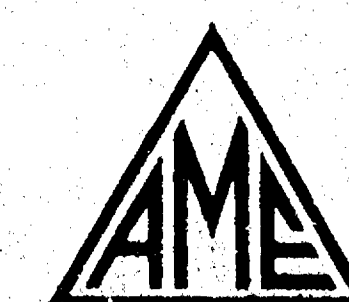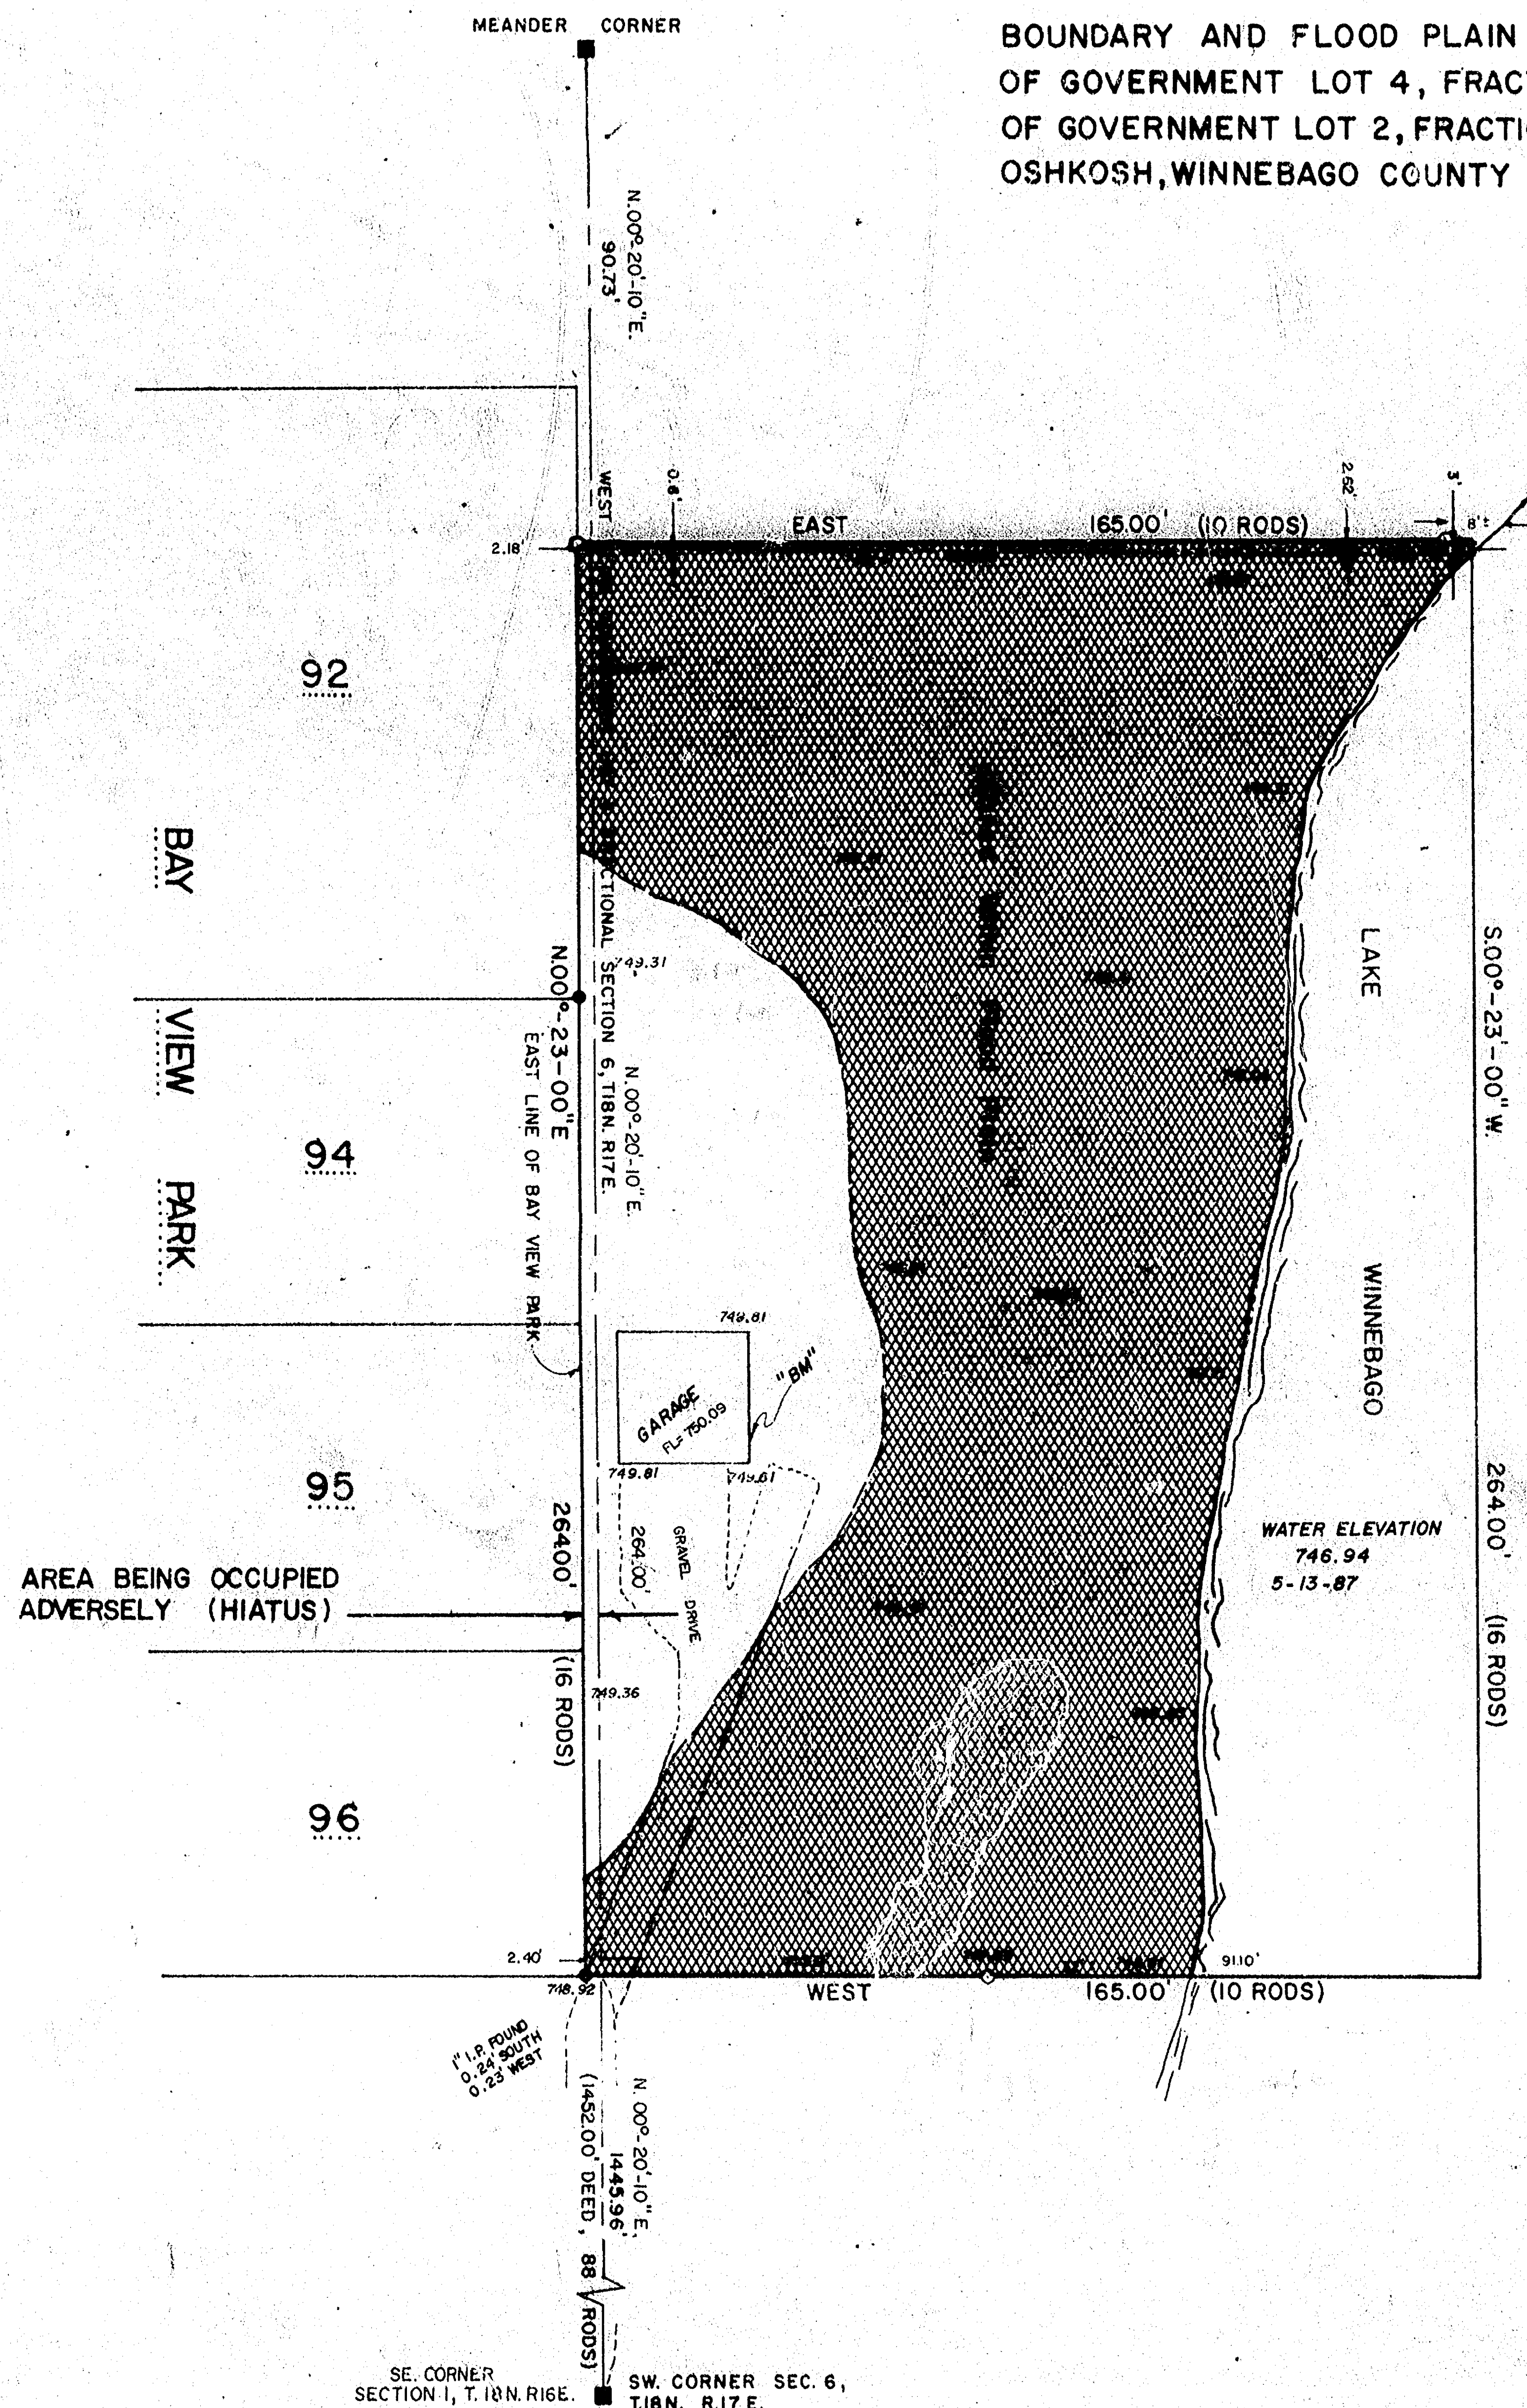

AERO-METRIC ENGINEERING, INC.

4708 NORTH 40TH STREET SHEBOYGAN, WISCONSIN 53081
DATE: 5-18-87 NOTEBOOK: 79, 96 PAGE: 66, 1-4 SCALE: 1" = 30'

**SURVEY
for
DAVE REIMER**