



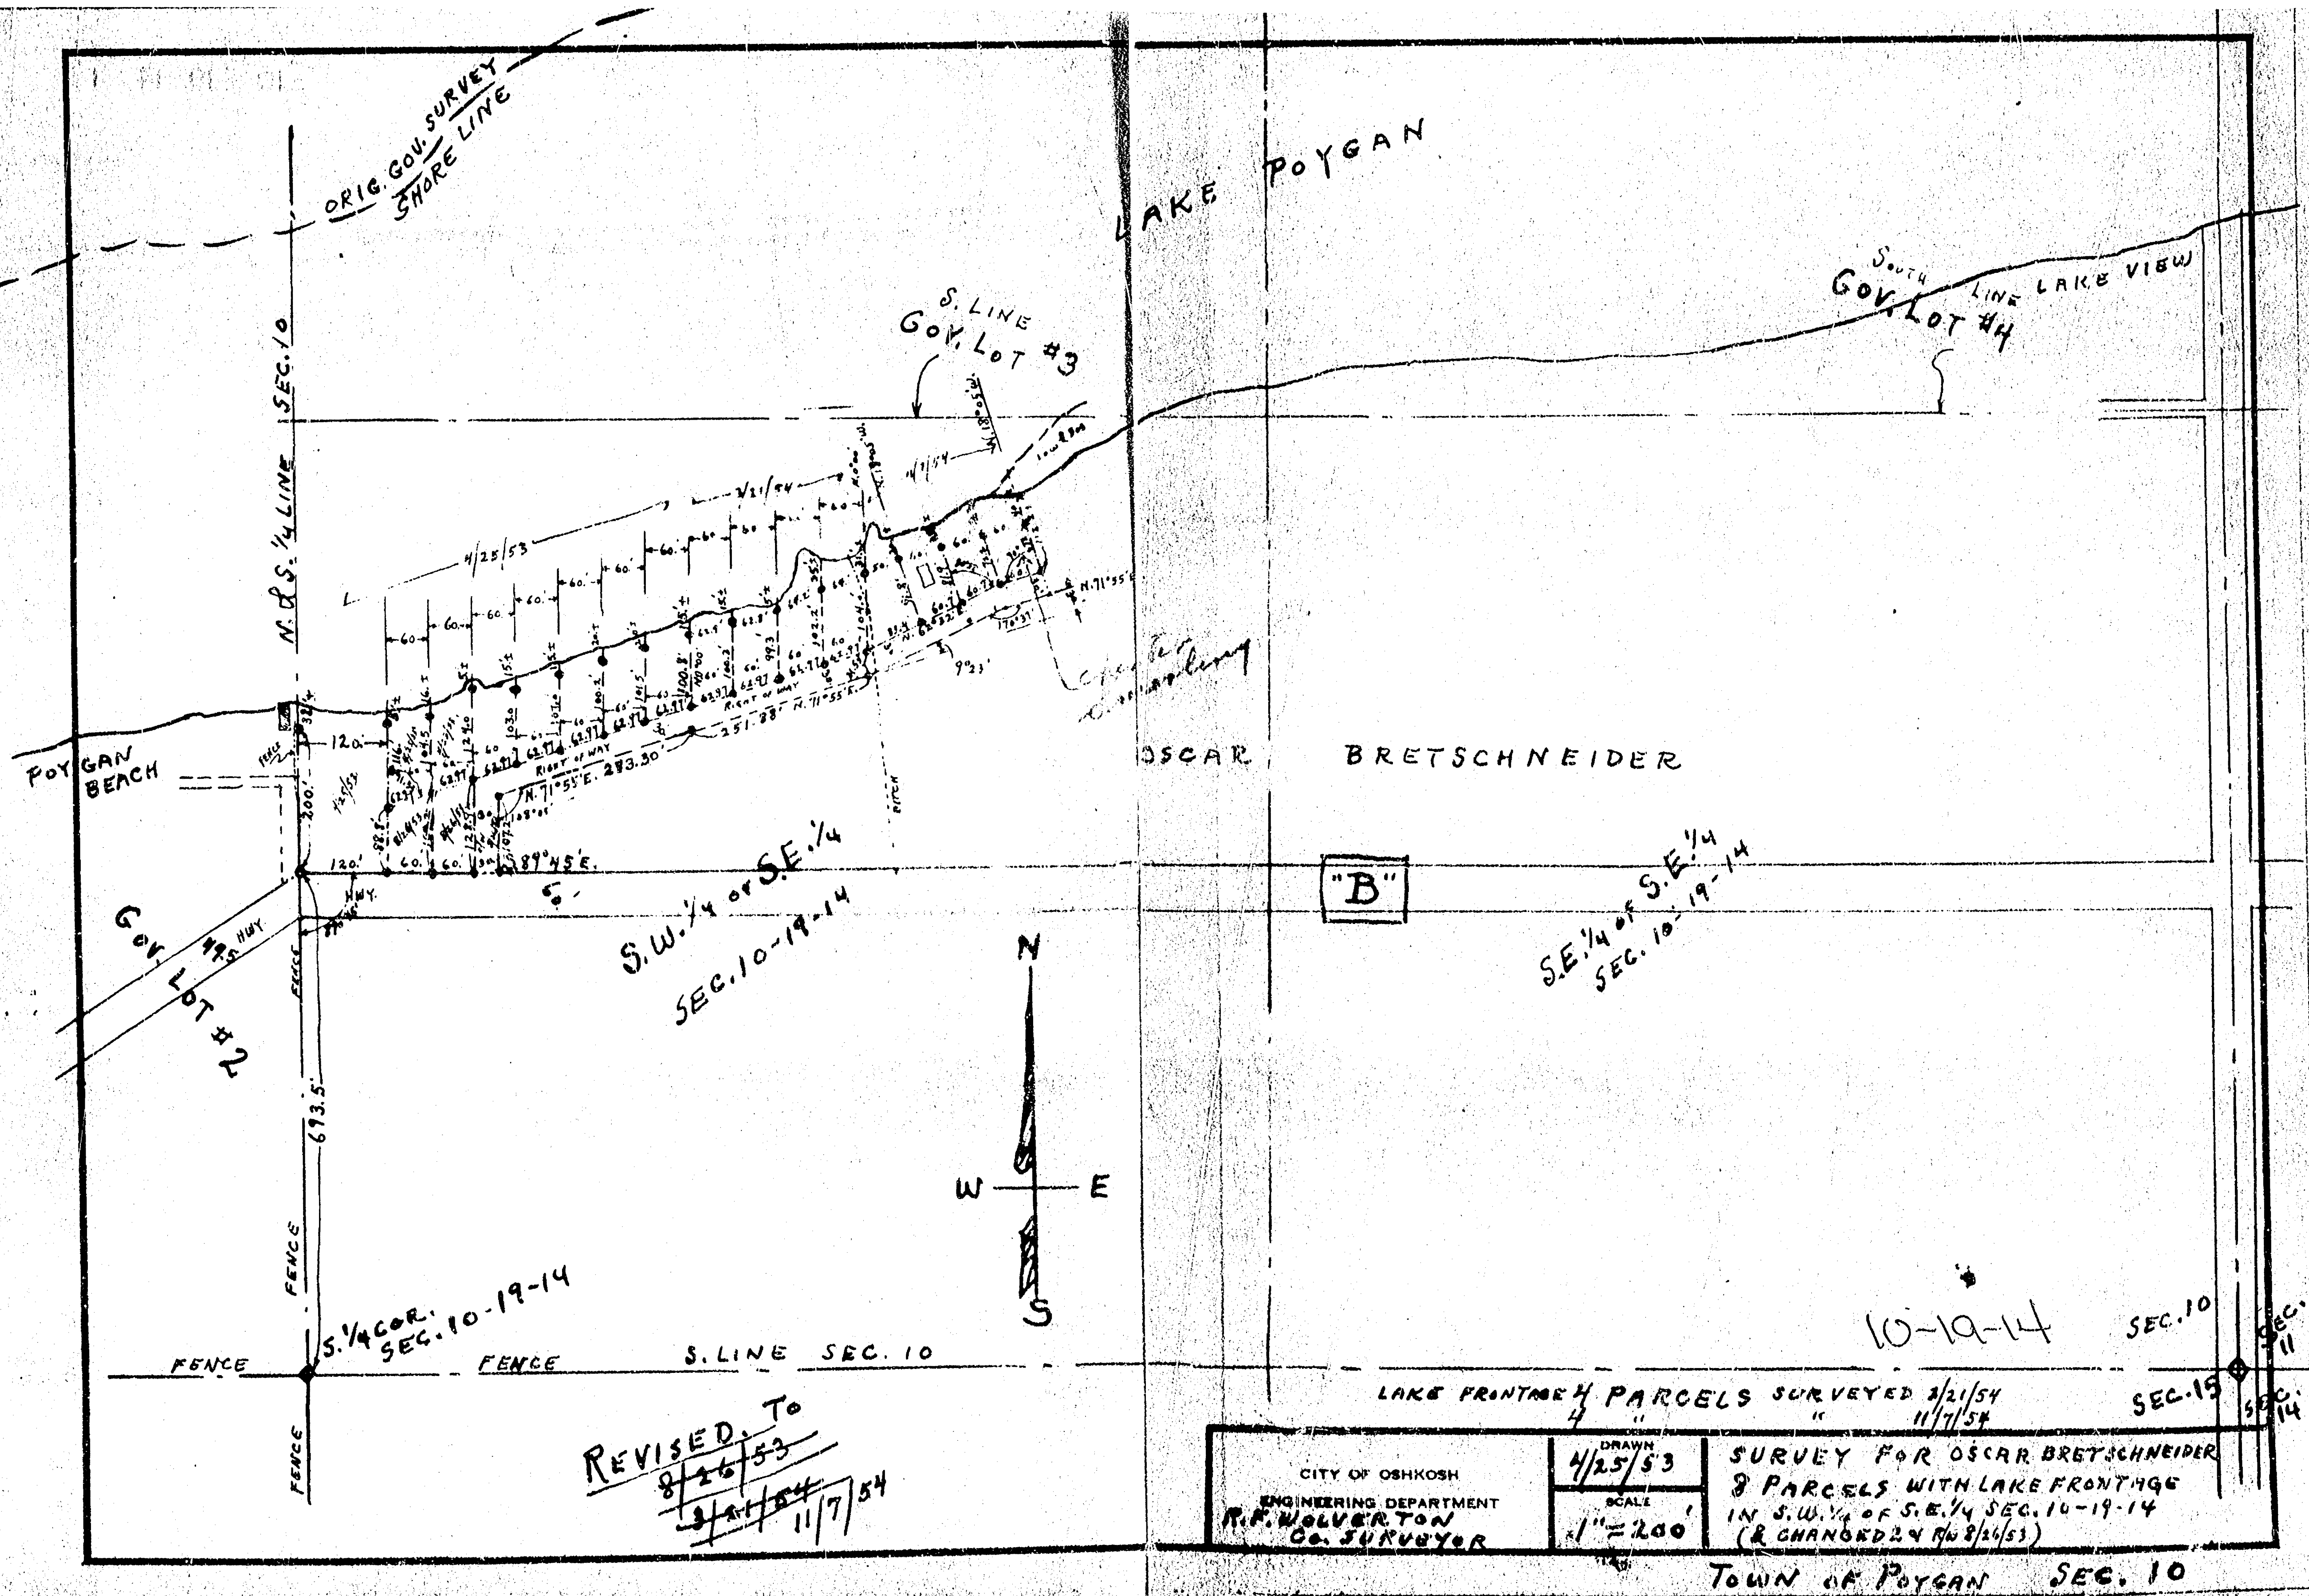


10-19-14

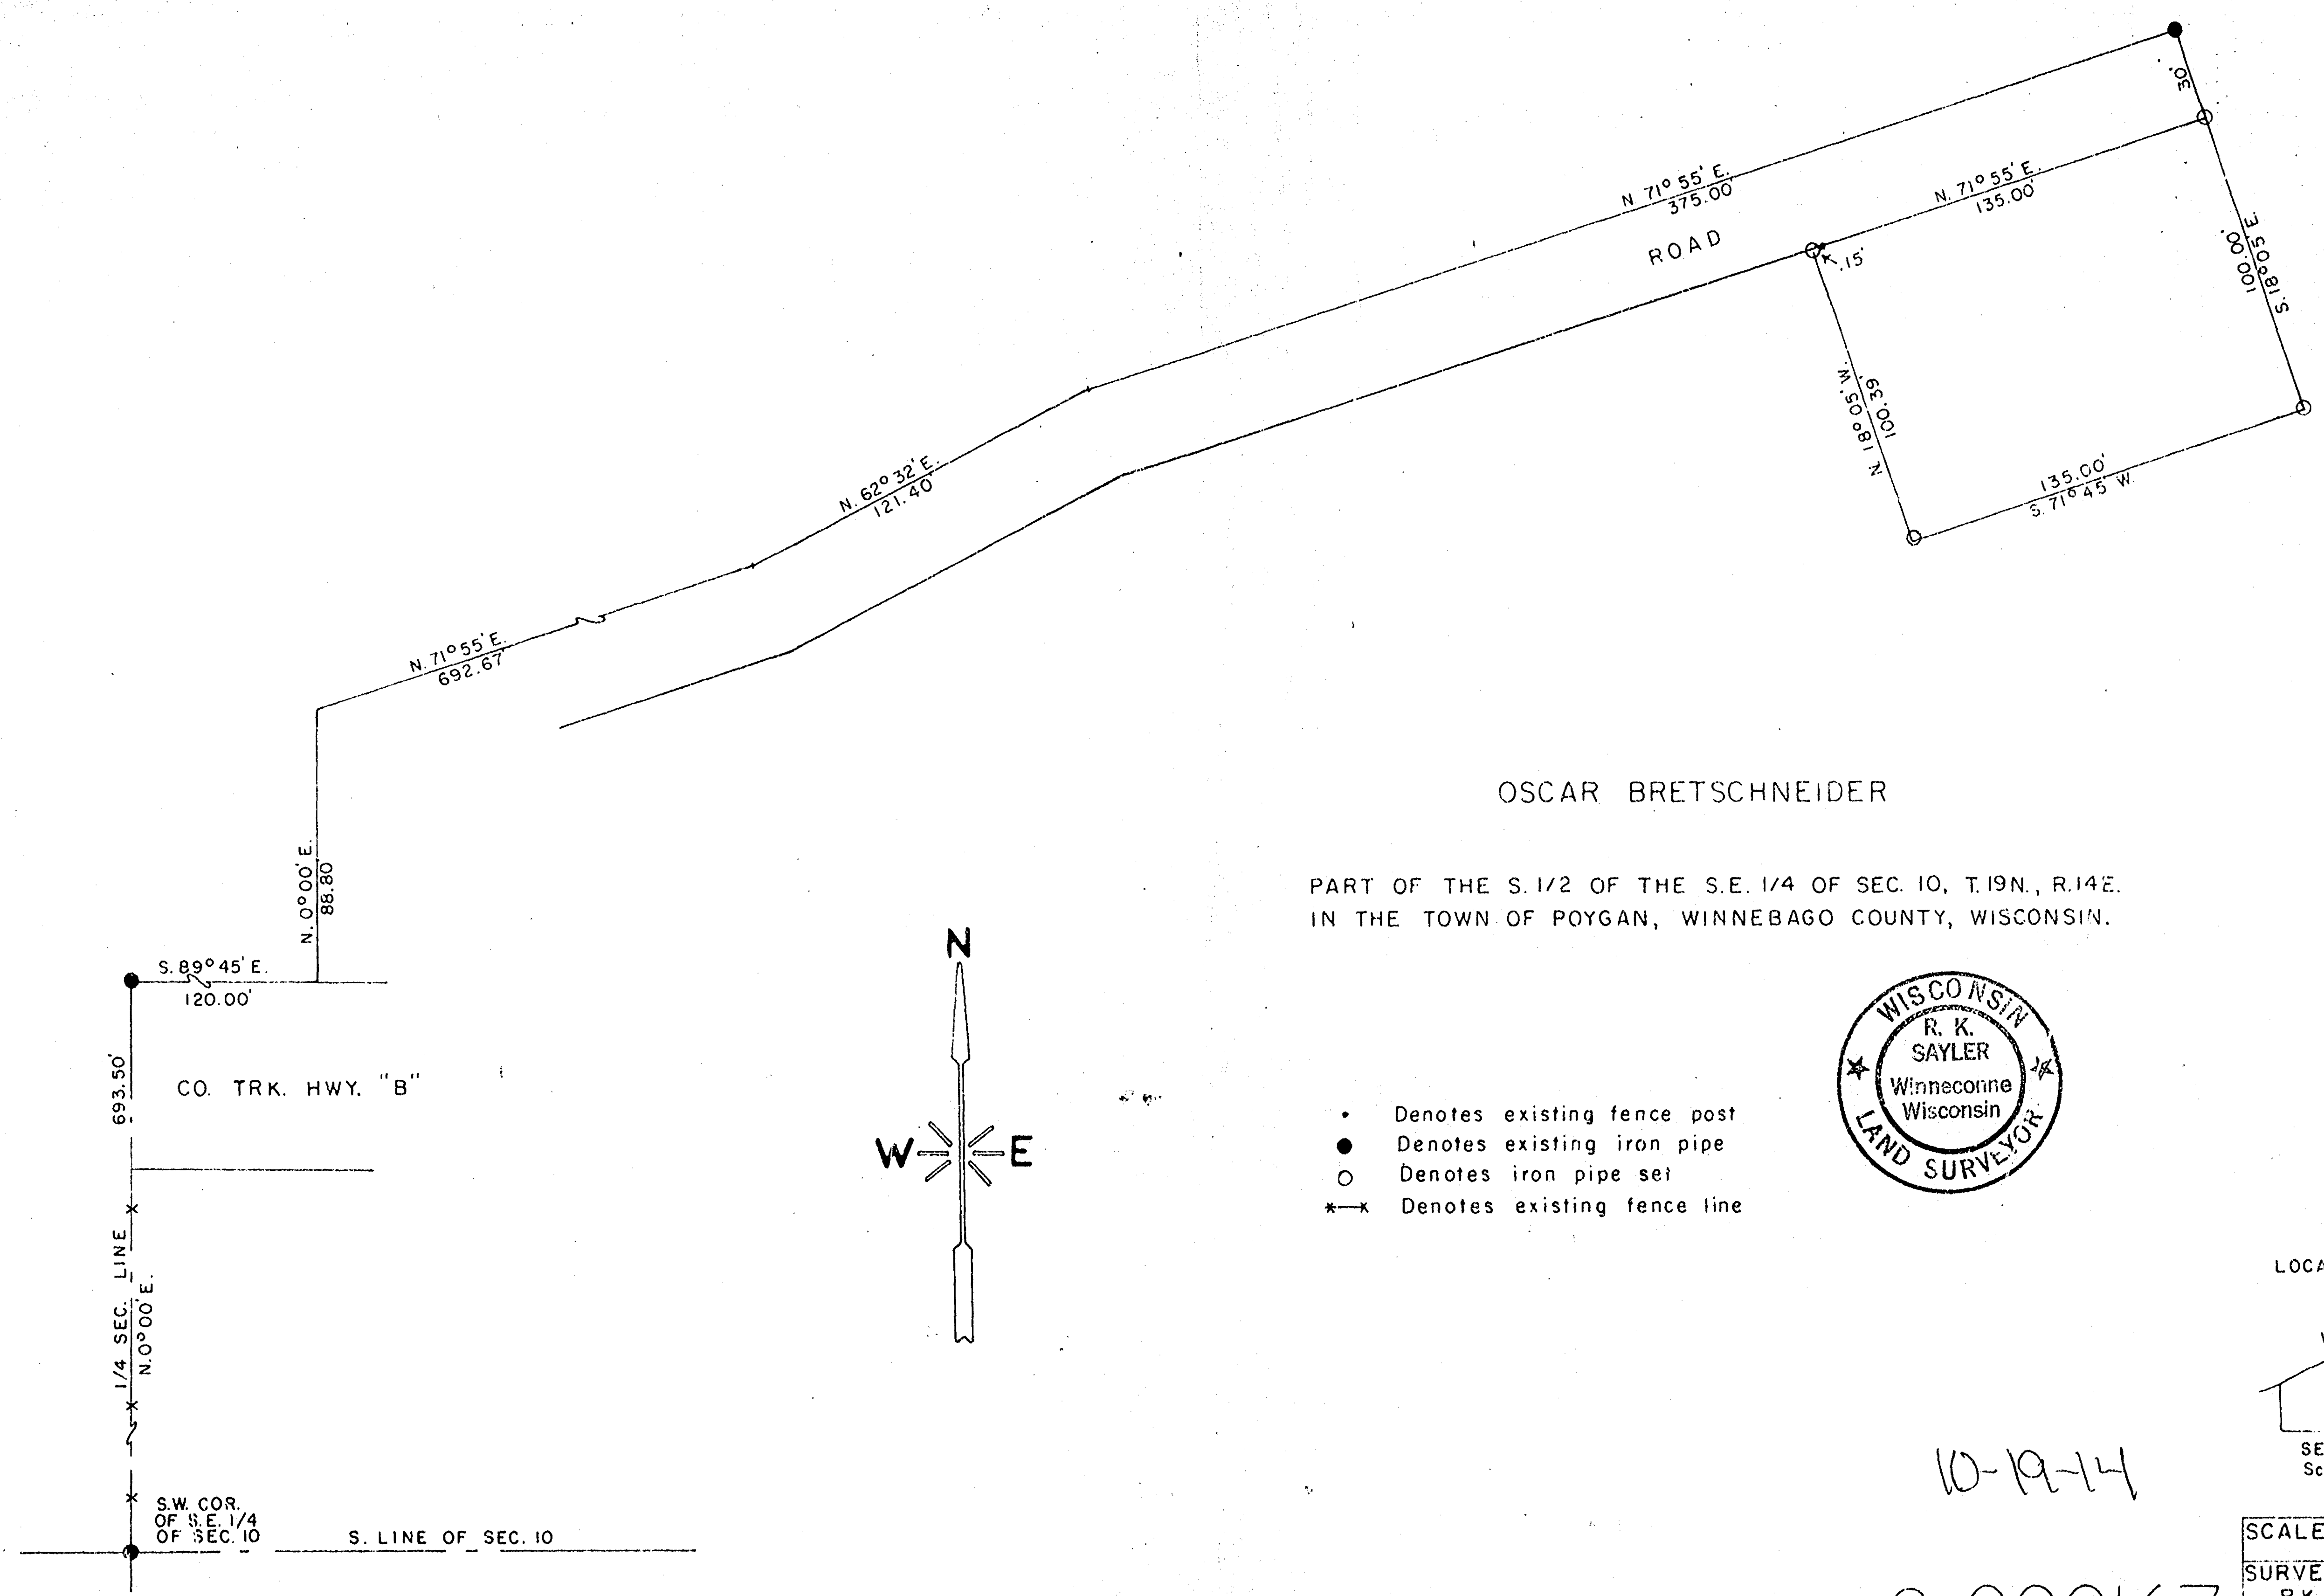

OSCAR BRETSCHNEIDER

PART OF THE S. 1/2 OF THE S.E. 1/4 OF SEC. 10, T.19N., R.14E.
IN THE TOWN OF POYGAN, WINNEBAGO COUNTY, WISCONSIN.

- Denotes existing fence post
- Denotes existing iron pipe
- Denotes iron pipe set
- *-x Denotes existing fence line

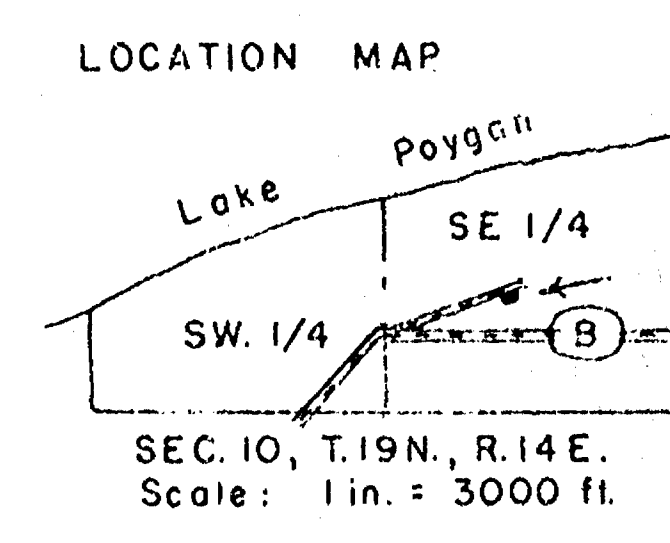

10-19-14

S-0000167

SCALE:	1 in. = 50 ft.
SURVEYOR:	R. K. Saylor S-417
	April 19th, 1973.
	Bk. 23 P. 138


PART OF GOV'T LOT 4, SEC. 10, T. 19N., R. 14E., TOWN OF POYGAN,
WINNEBAGO COUNTY, WISCONSIN



CLIENT: ROBERT MILLER
2834 N. PARK DR.
WAUWATOSA, WI 53222

Robert H. Saylor

ROBERT H. SAYLER S-1894
WISCONSIN REGISTERED LAND SURVEYOR
JULY 1, 1987

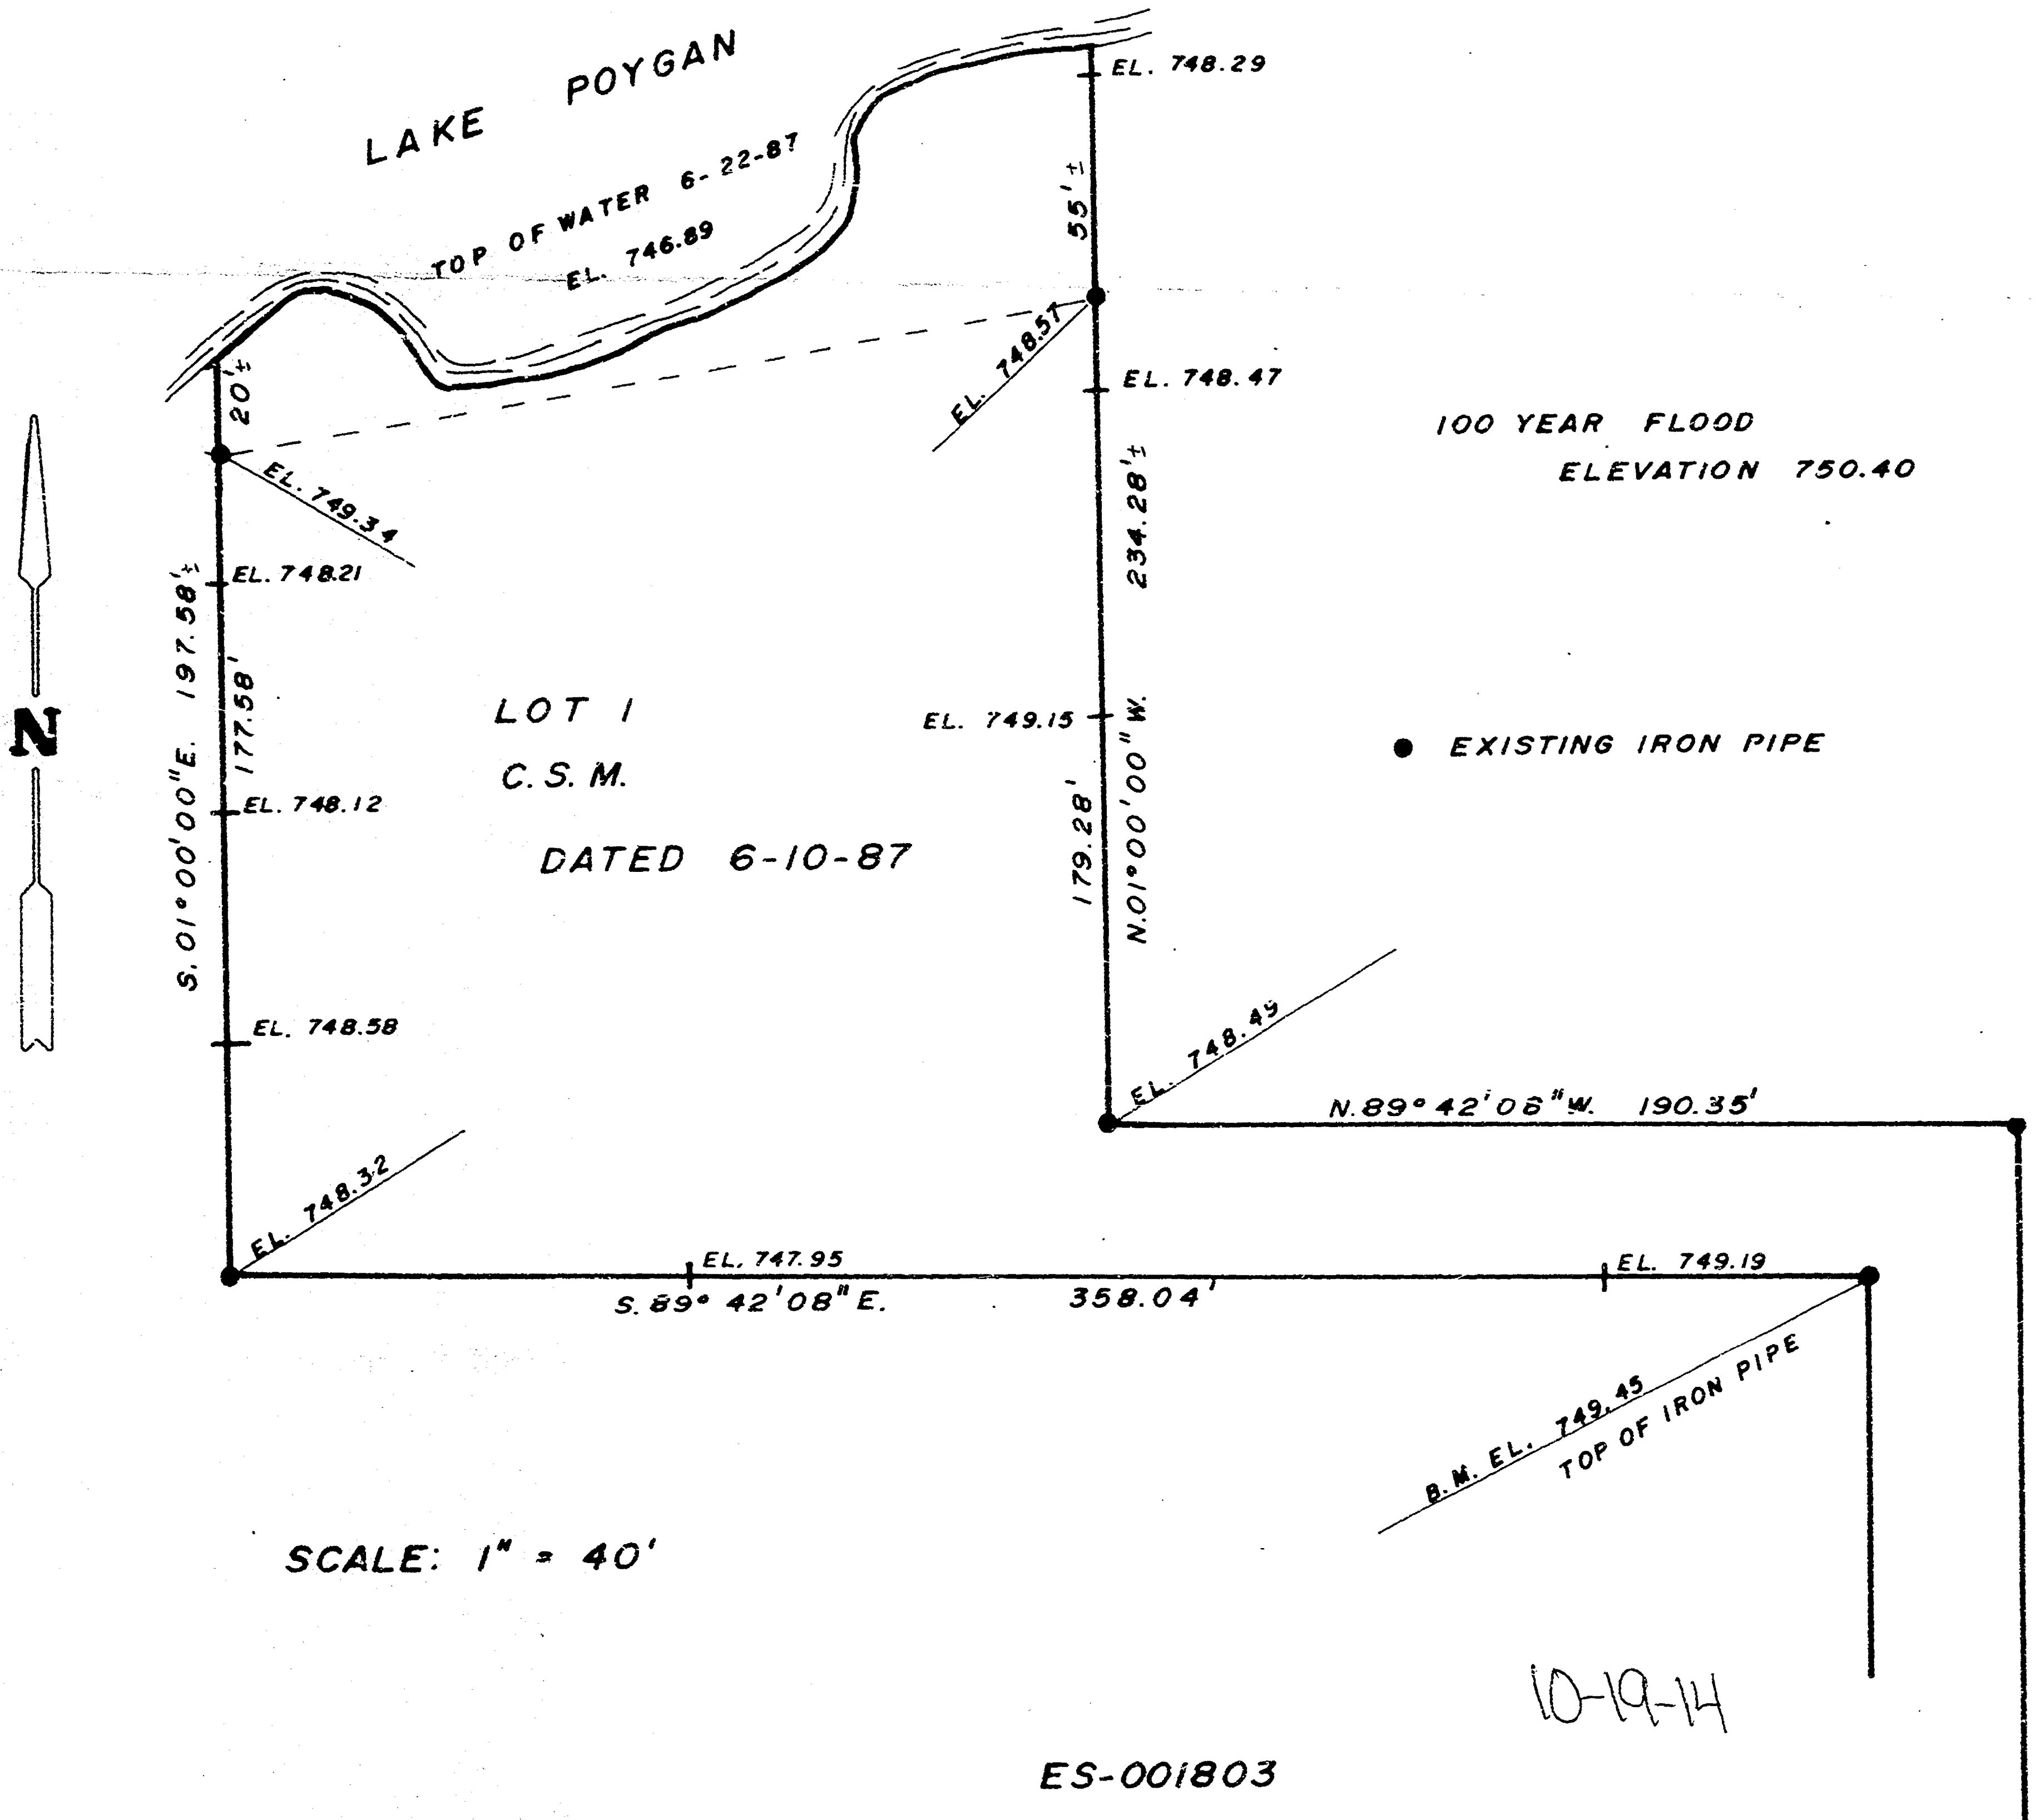

E. & W. 1/4 LINE SEC. 10

LAKE POYGAN

N. & S. 1/4 LINE SEC. 10

Gov. LOT 3

Gov. LOT 4

Gov. LOT 2

LAKE VIEW PLAT

LAKE VIEW PLAT

E. LINE SEC. 10

PAUL BRETSCHNEIDER

SE 1/4 OF SE 1/4 SEC. 10

SW 1/4 of SW 1/4 SEC. 11

SW 1/4 OF SE 1/4 SEC. 10

HIGHWAY B

CHAS. KEMPF

S. 1/4 COR. SEC. 10

S. LINE SEC. 10-19-14

10 11

15 14



10-19-14

W. LINE SEC. 10

SHORE LINE ORIG. GOV. SURVEY

Gov. LOT 1 SEC. 10-19-14

FRAC. S.W. 1/4 OF S.W. 1/4

PRESENT SHORE LINE

POYGAN BEACH PLAT

UNRECORDED POYGAN BEACH PLAT

42' FRONTAGE MORE OR LESS

438.75' A. WOLBRUCK 633' S. 55° 33' W. 352.6'

70.2' ALONG CURVE 69.5' ALONG CURVE 69.5' ALONG CURVE


N.W. 1/4 OF N.W. 1/4 SEC. 15-19-14

CITY OF OSHKOSH
ENGINEERING DEPARTMENT

DRAWN
3/8/50
SCALE
1"=400'

PARCEL IN FRAC. SW 1/4 OF SW 1/4 (Gov. LOT 1) OF SEC. 10-19-14 AND IN NW 1/4 OF NW 1/4 SEC. 15-19-14

TOWN OF POYGAN SEC. 10

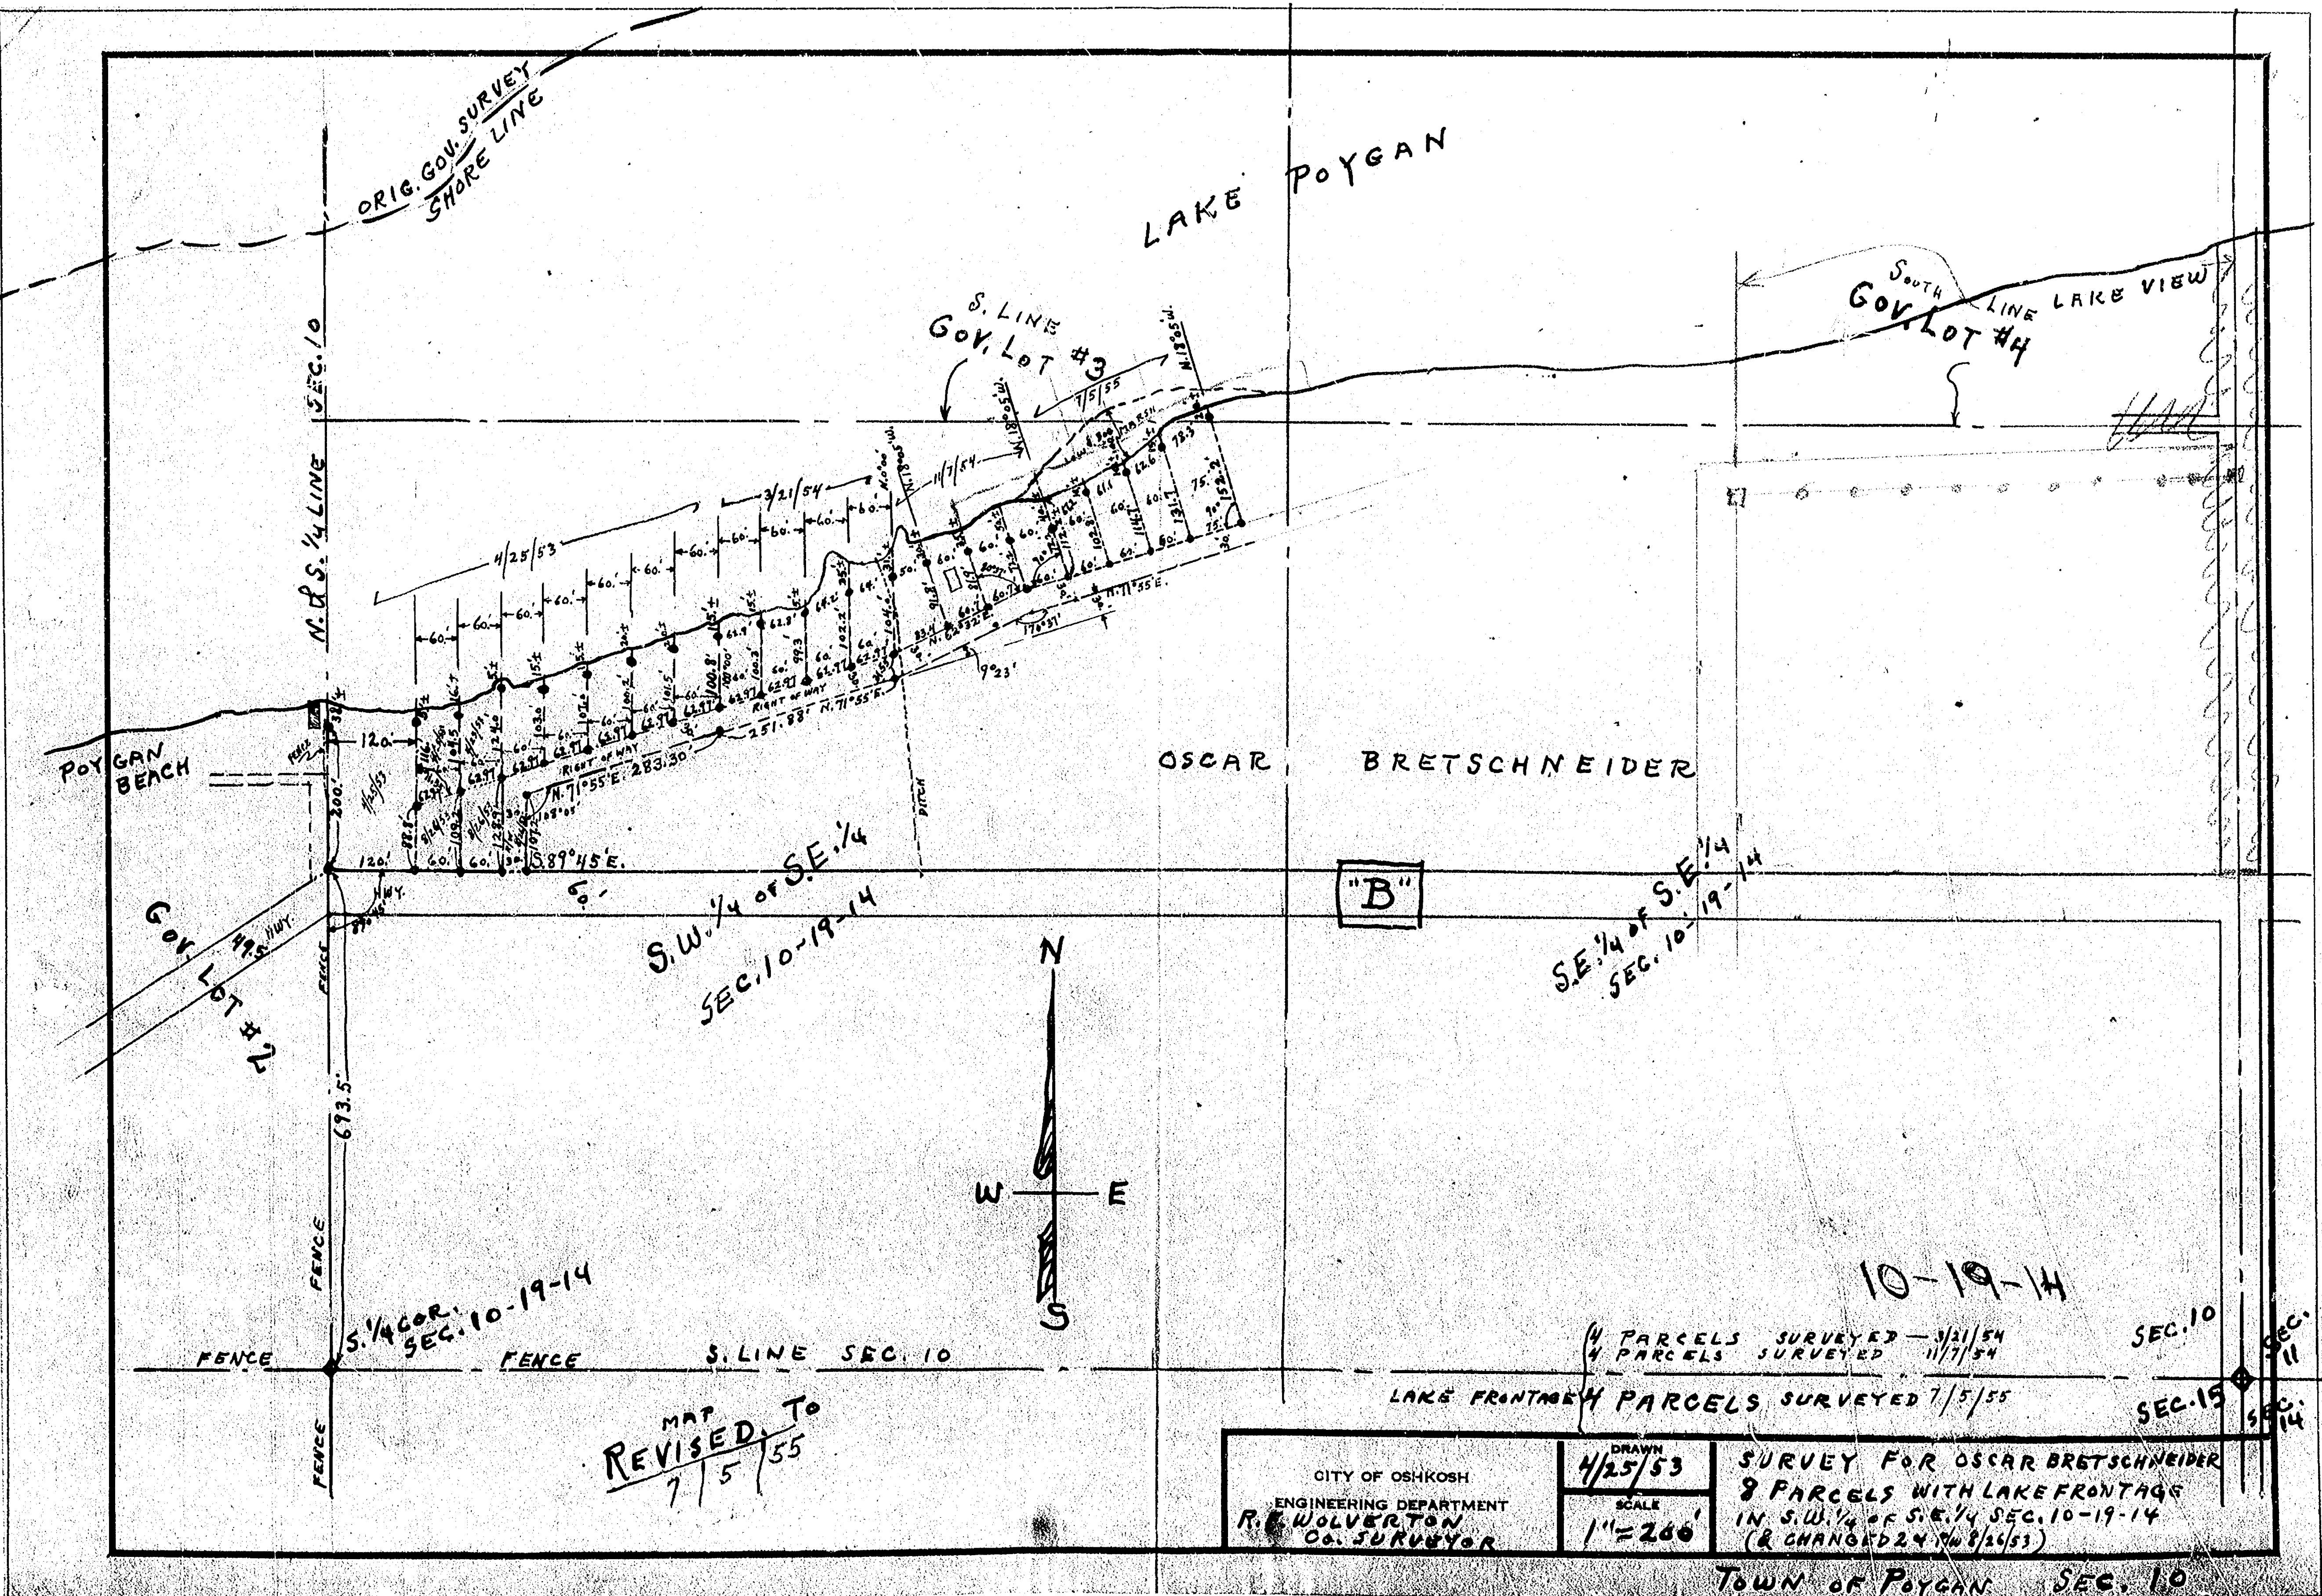

ORIG. GOV. SURVEY
SHORE LINE

LAKE POYGAN

SOUTH
GOV. LOT #4
LINE LAKE VIEW


S. LINE
GOV. LOT #3

POYGAN
BEACH

OSCAR
BRETSCHNEIDER

S.W. 1/4 of S.E. 1/4
SEC. 10-19-14

S.E. 1/4 of S.E. 1/4
SEC. 10-19-14

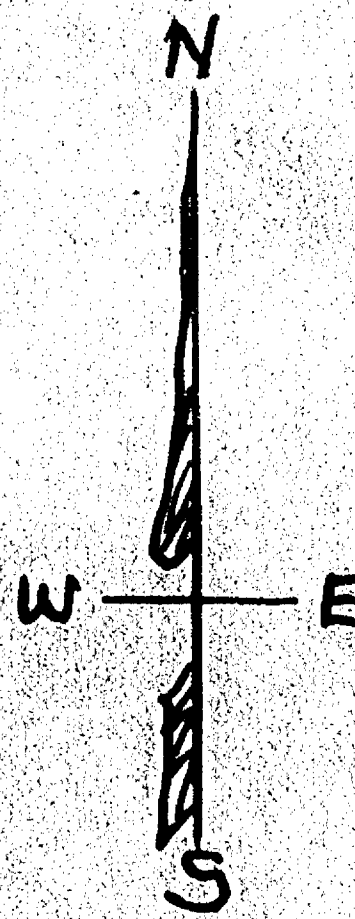

10-19-14

SEC. 10

SEC. 11

SEC. 15

SEC. 14

MAP
REVISED TO
7/5/55

CITY OF OSHKOSH
ENGINEERING DEPARTMENT
R. E. WOLVERTON
CO. SURVEYOR

DRAWN
4/25/53
SCALE
1" = 200'

SURVEY FOR OSCAR BRETSCHNEIDER
8 PARCELS WITH LAKE FRONTAGE
IN S.W. 1/4 OF S.E. 1/4 SEC. 10-19-14
(& CHANGED 24' ON 8/25/53)

4 PARCELS SURVEYED - 3/21/54
4 PARCELS SURVEYED 11/7/54
LAKE FRONTAGE PARCELS SURVEYED 7/5/55

TOWN OF POYGAN SEC. 10