



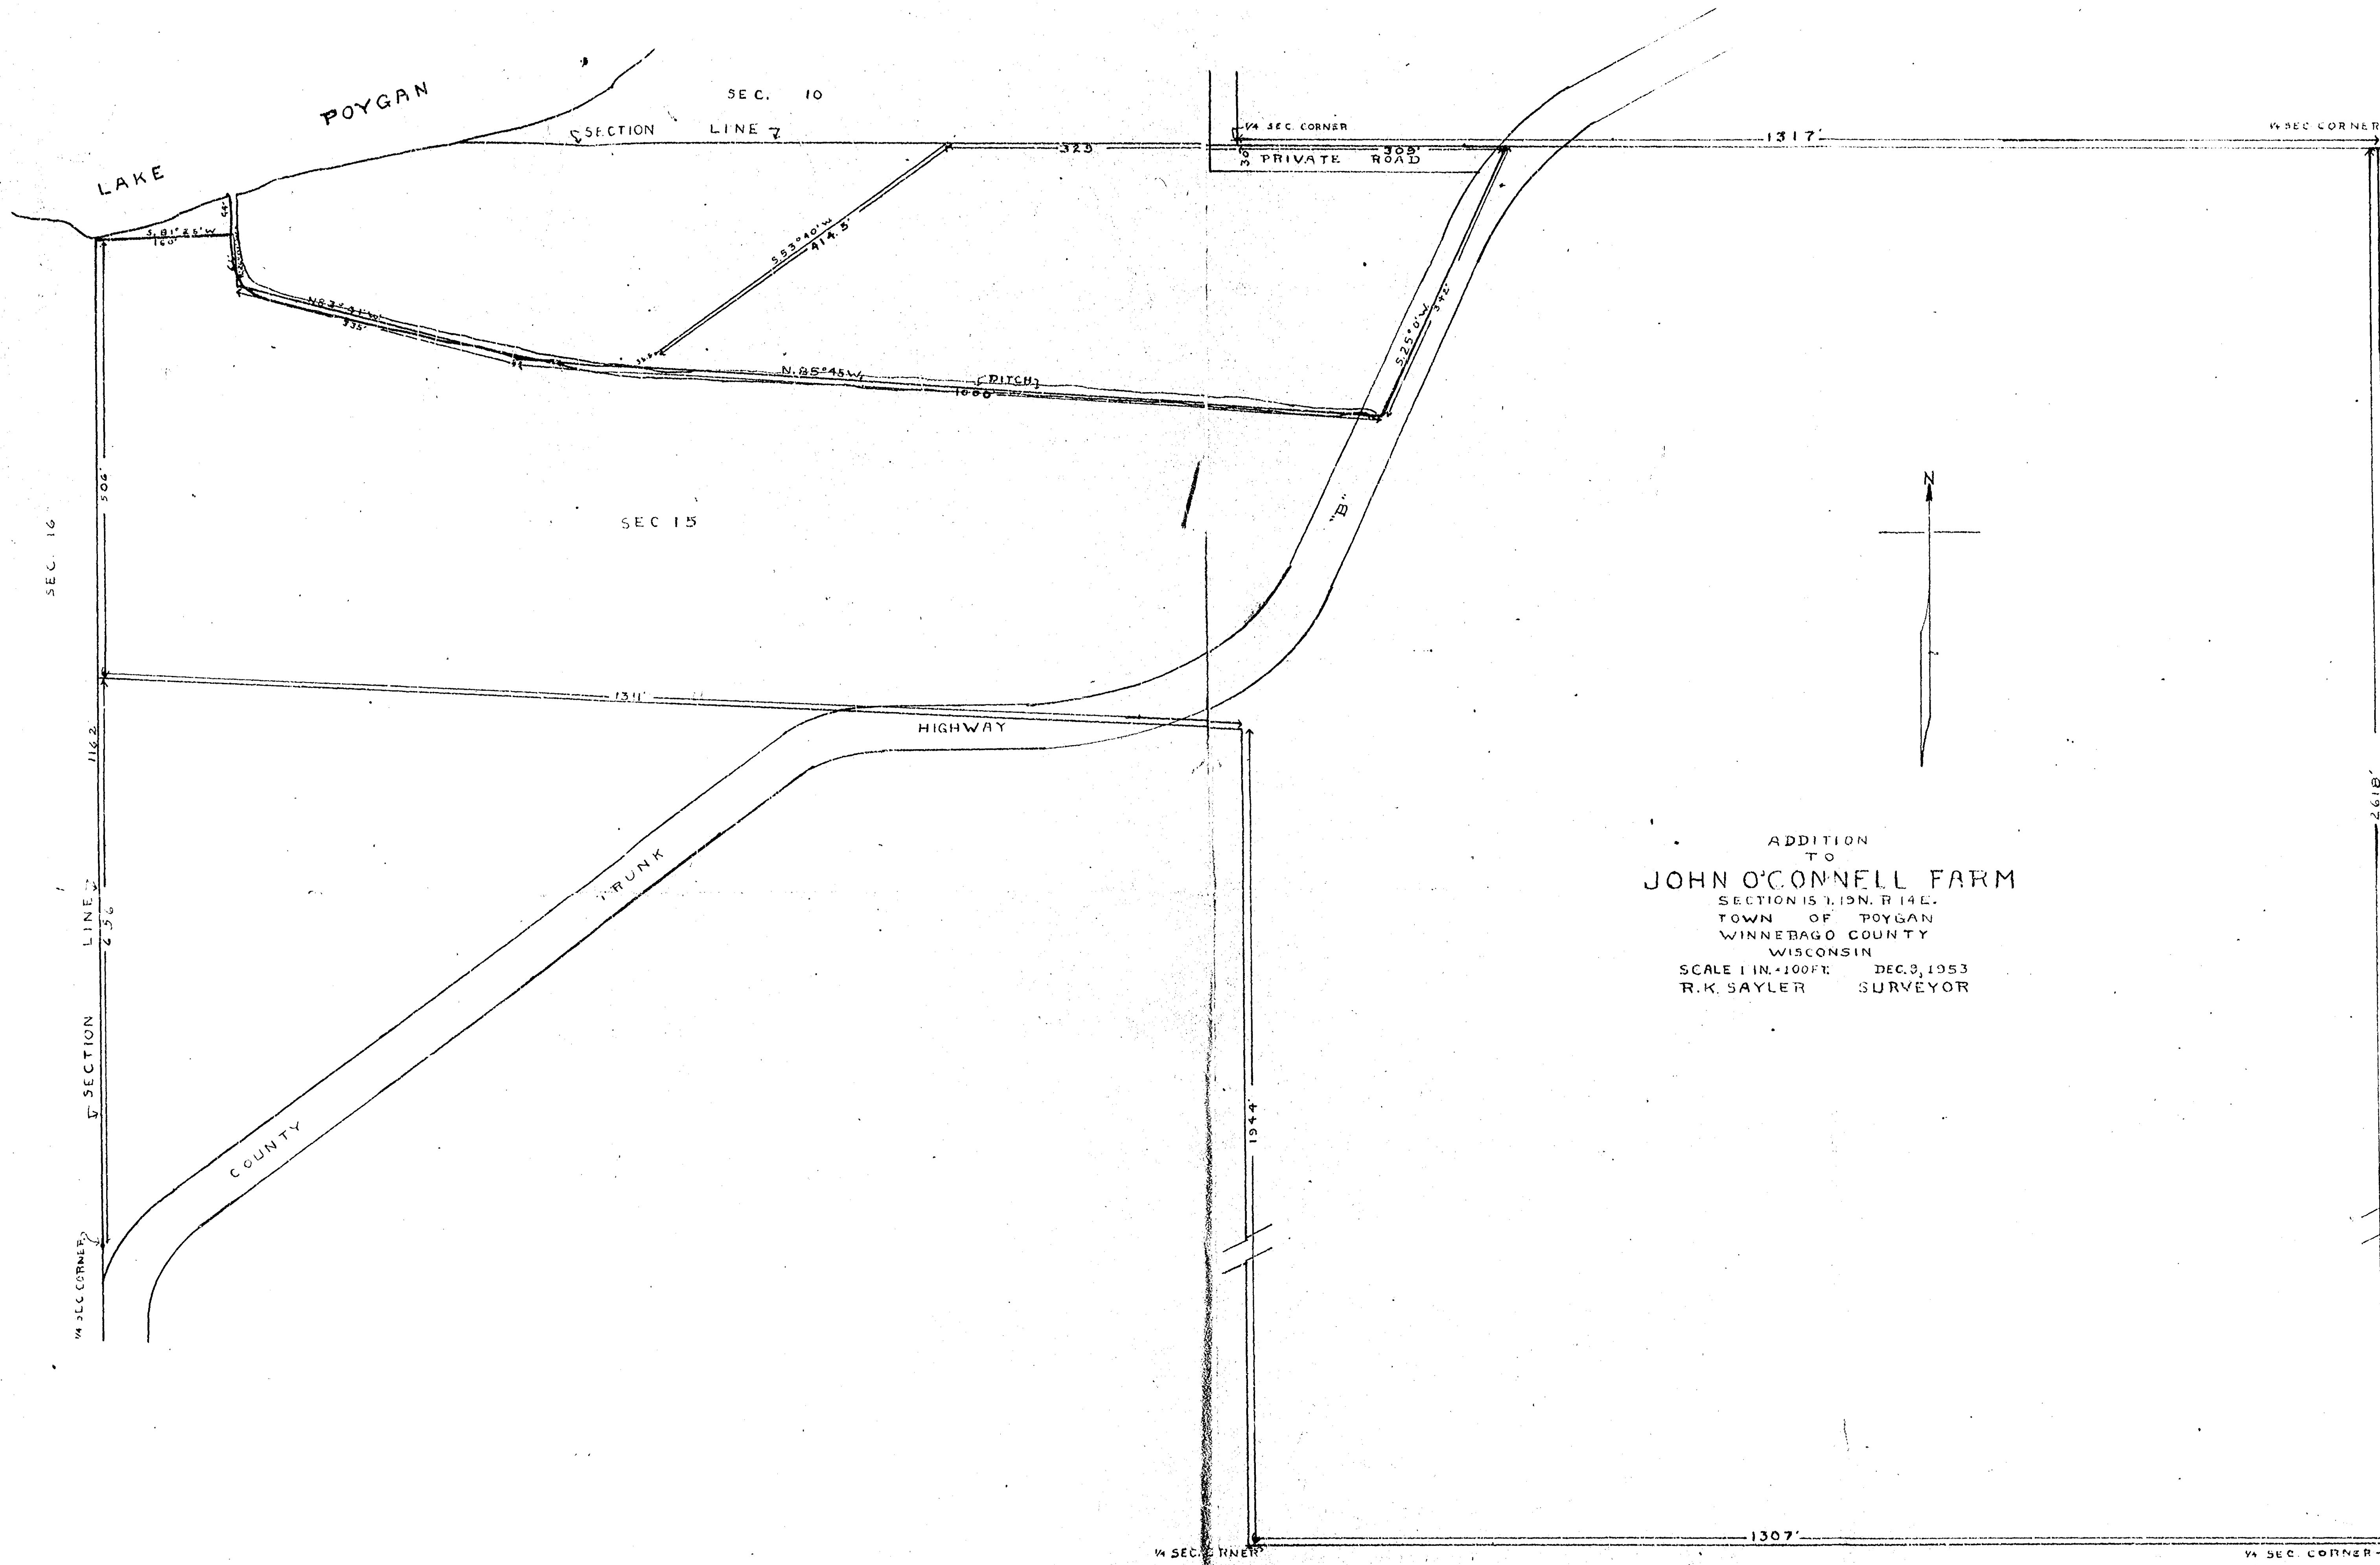

ADDITION
TO
JOHN O'CONNELL FARM
SECTION 15, 19N. R 14E.
TOWN OF POYGAN
WINNEBAGO COUNTY
WISCONSIN
SCALE 1 IN. = 100 FT. DEC. 3, 1953
R. K. SAYLER SURVEYOR

15 19-14

DESCRIPTION: BEING LANDS DESCRIBED IN DOCUMENT NO. 591101 AS EVIDENCED AND OCCUPIED. BEING PART OF THE NORTH 1/2 OF THE NORTHWEST 1/4 OF THE NORTHWEST 1/4 OF SECTION 15, TOWNSHIP 19 NORTH, RANGE 14 EAST, TOWN OF POTGAN, WINNEBAGO COUNTY, WISCONSIN.

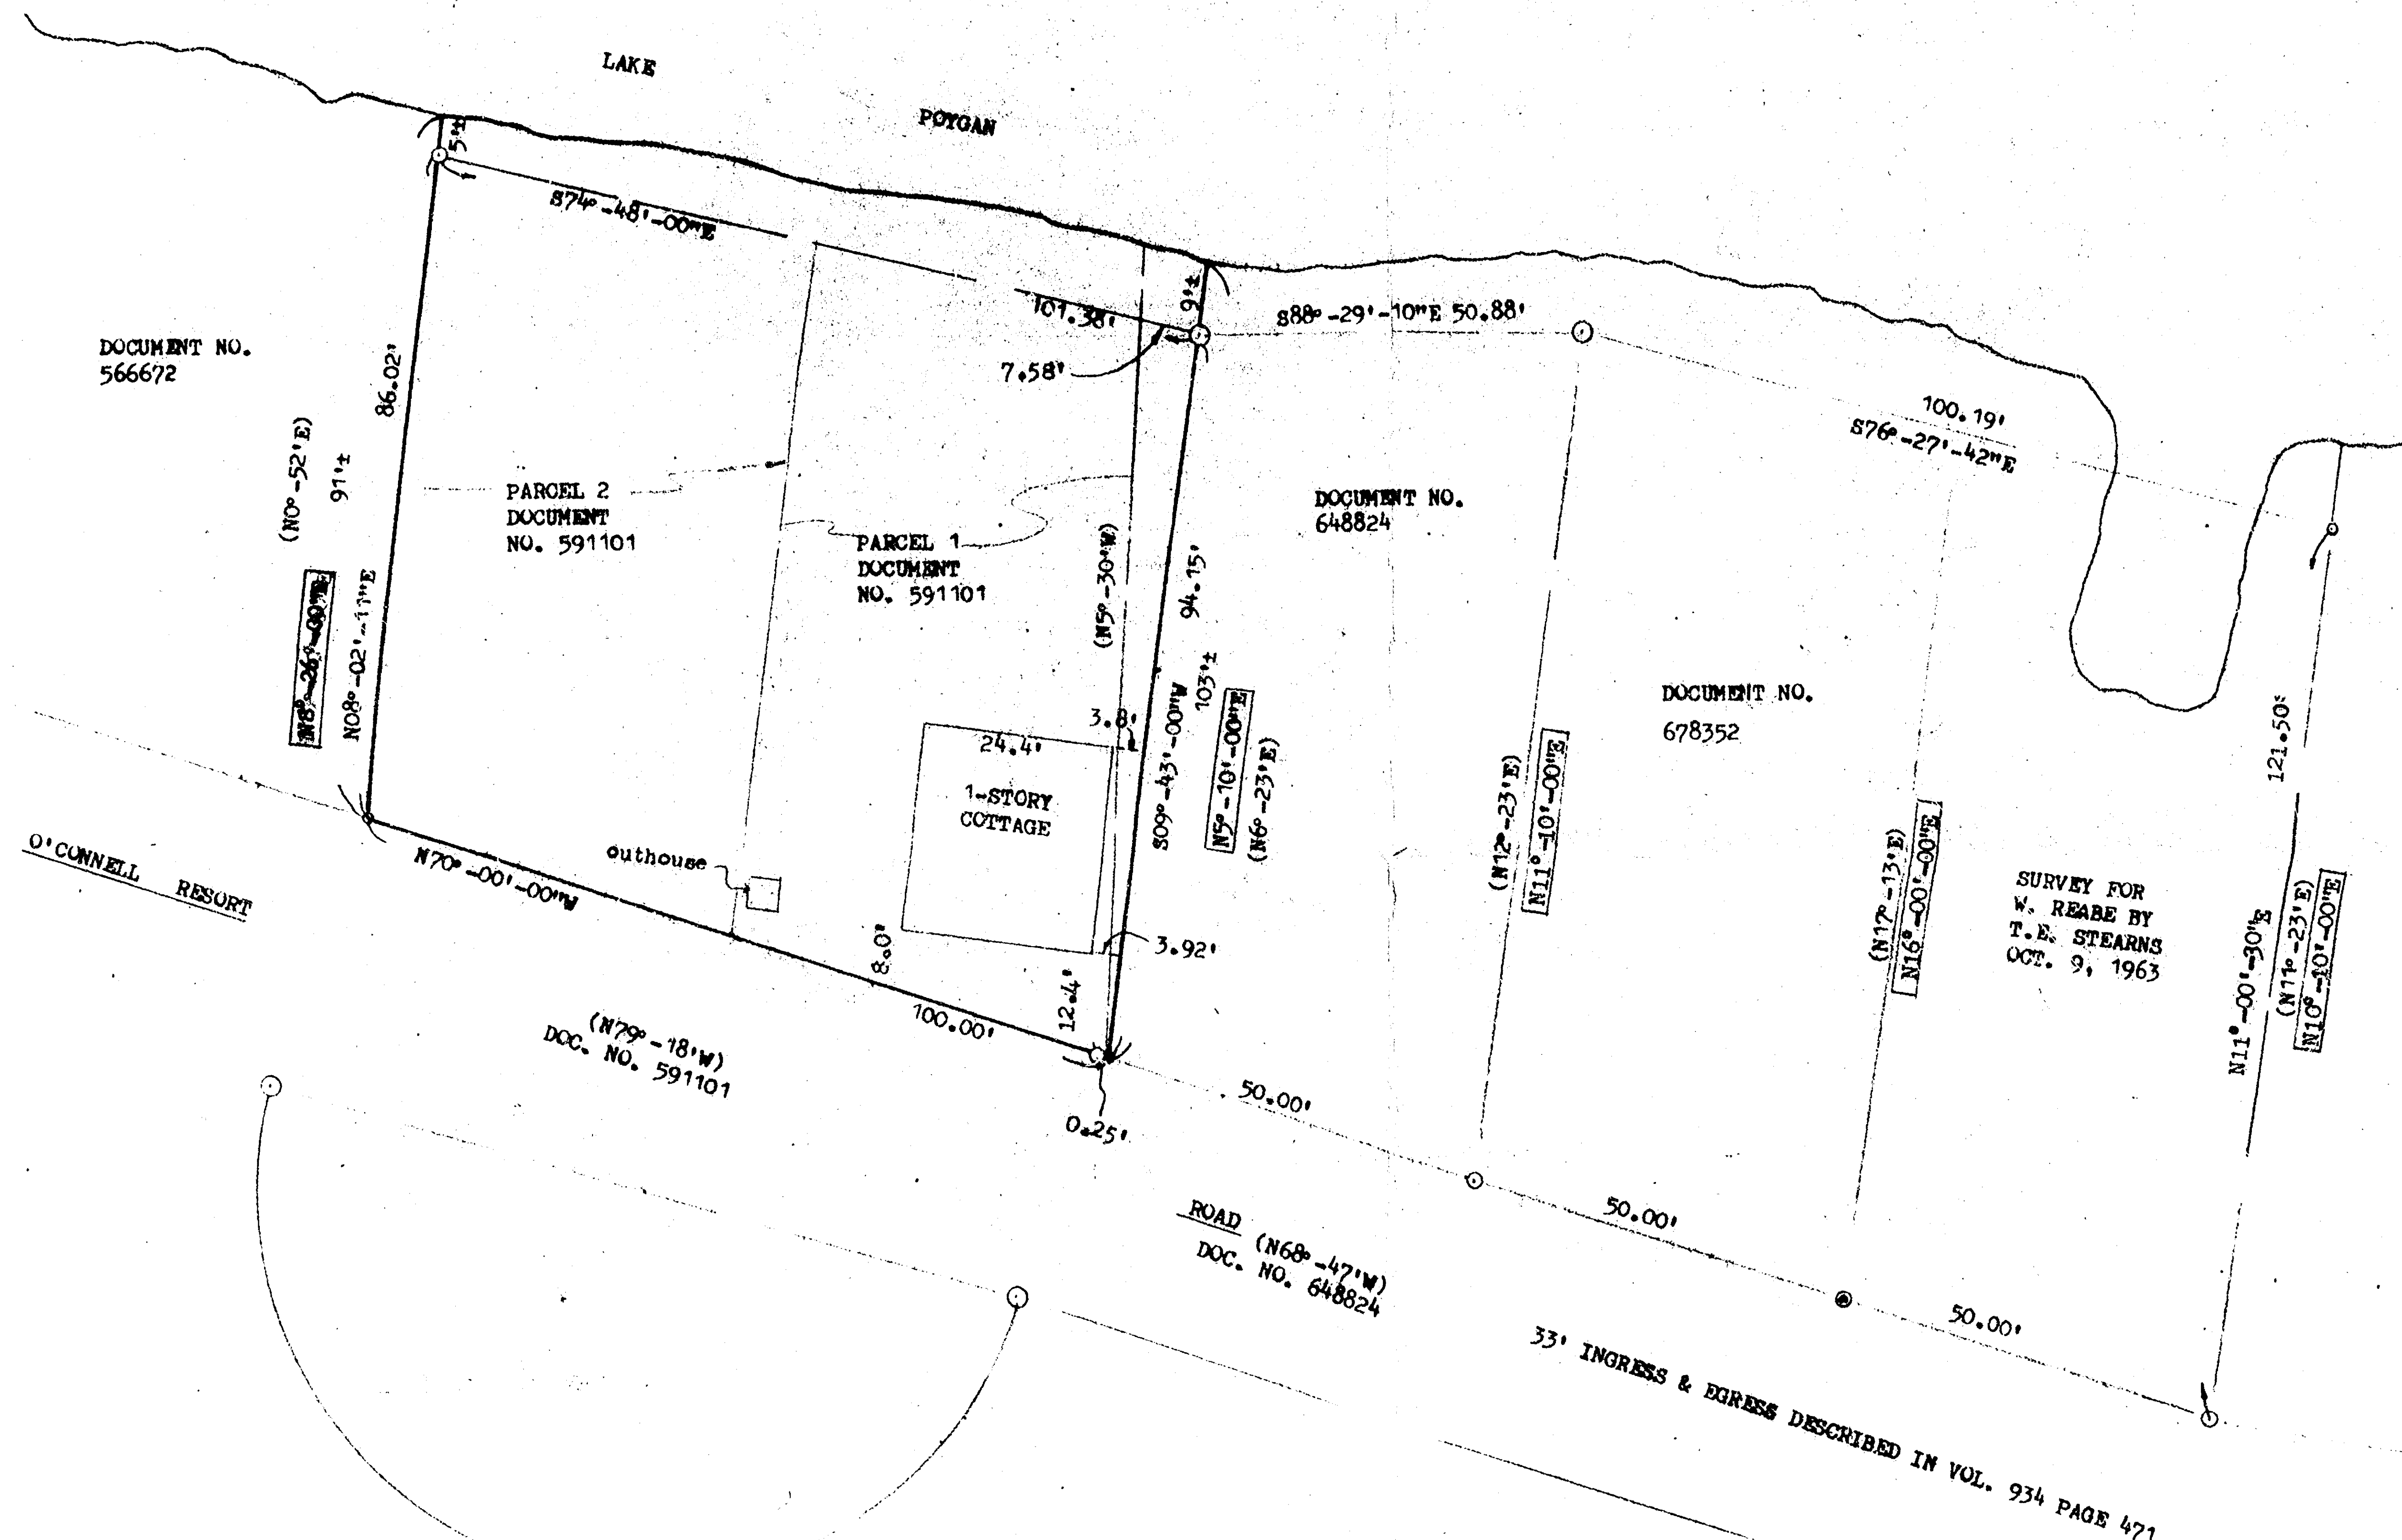


LEGEND

- = 3/4" x 24" SOLID ROUND IRON REBAR SET
- = 1" IRON PIPE FOUND
- ⊙ = 1" IRON PIPE WITH FITTING FOUND
- ⊗ = 1" IRON ROD FOUND
- ⊕ = 3/4" IRON PIPE FOUND BENT, RESET
- ⊖ = 3/4" SOLID ROUND IRON REBAR FOUND
- ⊙ = 2" IRON PIPE FOUND
- () = RECORDED BEARING
- [] = RECORDED BEARING ROTATED TO MATCH BEARINGS USED

NOTE: UTILITY EASEMENT DESCRIBED IN VOLUME 486 ON PAGE 39 CANNOT BE SPECIFICALLY LOCATED.

LAKEVIEW SUBDIVISION

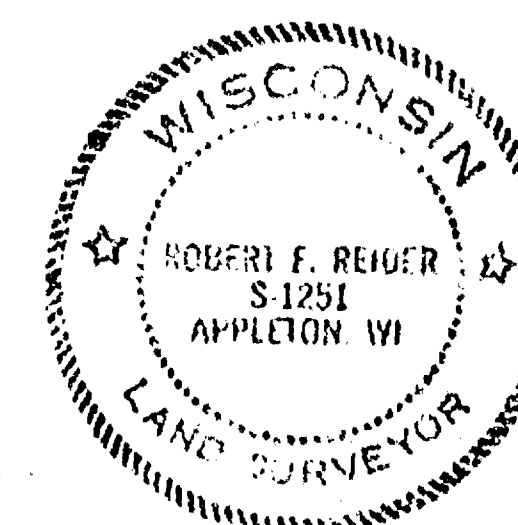


I, ROBERT F. REIDER, CERTIFY THAT THIS PLAT OF SURVEY IS A CORRECT REPRESENTATION OF THE PROPERTY DESCRIBED AS EVIDENCED AND OCCUPIED.

Robert F. Reider 4-19-90
ROBERT F. REIDER, HLB-1251 DATED

BUYER: JAMES O'BRIEN
ADDRESS: 8456 O'CONNELL RESORT ROAD, WINNECONNE, WISCONSIN

30' INGRESS & EGRESS EASEMENT TO C.T.H. "B" AS PER VOL. 934 P. 471 AND VOL. 746 P. 345

TOLERANCES (EXCEPT AS NOTED)	REVISIONS			TWIN CITY SAVINGS & LOAN ATTN: BRUNDA 1065 S. LAKE STREET, MENAHE, WISCONSIN 54956
	NO.	DATE	BY	
DECIMAL	1			CARON LAND SURVEYING CO., INC. 1837 W. WISCONSIN AVE. APPLETON, WISCONSIN 54912
FRACTIONAL	2			
ANGULAR	3			DRAWN BY TF-88 KJV DATE 4-12-90 APP'D TRACES
	4			
	5			SCALE 1" = 20' DRAWING NO. 2004.30

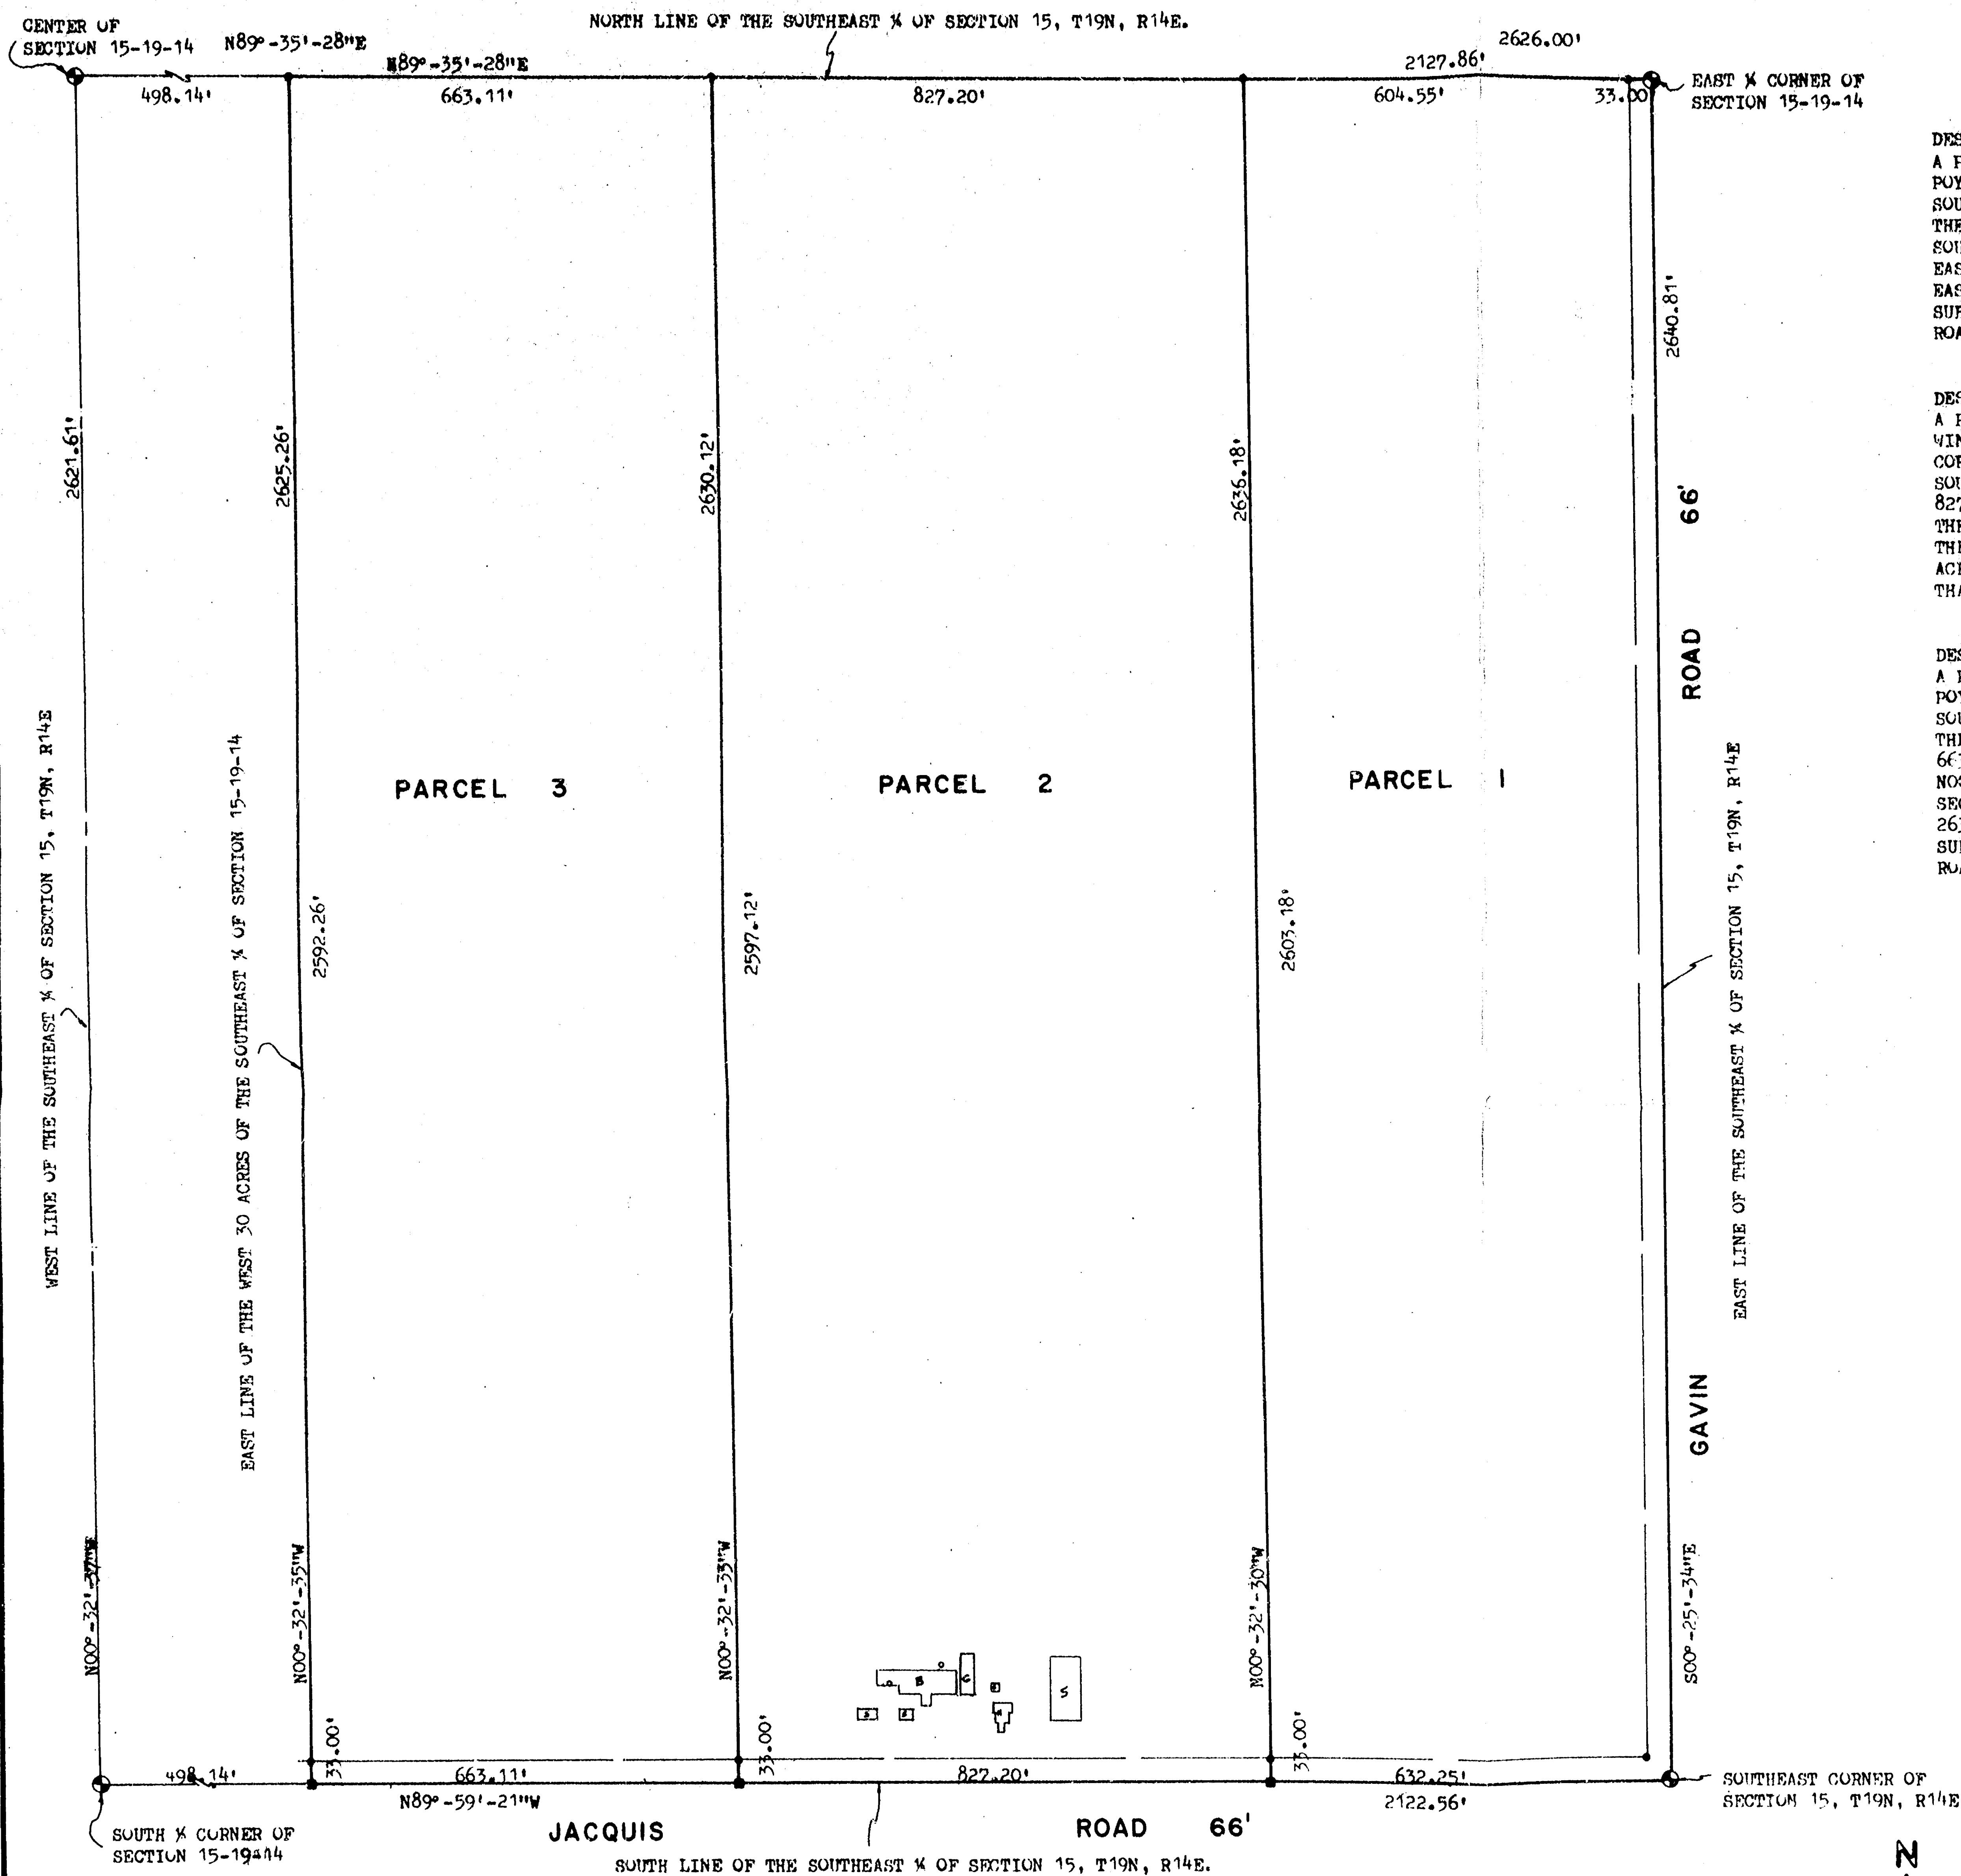

DESCRIPTION OF PARCEL 1:
A PARCEL OF LAND LOCATED IN THE EAST 1/2 OF THE SOUTHEAST 1/4 OF SECTION 15, T19N, R14E, TOWN OF POYGAN, WINNEBAGO COUNTY, WISCONSIN, MORE FULLY DESCRIBED AS FOLLOWS: BEGINNING AT THE SOUTHEAST CORNER OF SECTION 15; THENCE N89°-59'-21"W, 632.25 FEET ALONG THE SOUTH LINE OF THE SOUTHEAST 1/4 OF SECTION 15; THENCE N00°-32'-35"W, 2636.18 FEET TO THE NORTH LINE OF THE SOUTHEAST 1/4 OF SECTION 15; THENCE N89°-35'-28"E, 637.55 FEET ALONG SAID NORTH LINE TO THE EAST LINE OF THE SOUTHEAST 1/4 OF SECTION 15; THENCE S00°-25'-34"E, 2640.81 FEET ALONG SAID EAST LINE TO THE POINT OF BEGINNING. SAID PARCEL CONTAINS 38.456 ACRES OF LAND MORE OR LESS. SUBJECT TO ALL EASEMENTS AND RESTRICTIONS OF RECORD. RESERVING THAT PART PRESENTLY USED FOR ROAD PURPOSES.

DESCRIPTION OF PARCEL 2:
A PARCEL OF LAND LOCATED IN THE SOUTHEAST 1/4 OF SECTION 15, T19N, R14E, TOWN OF POYGAN, WINNEBAGO COUNTY, WISCONSIN, MORE FULLY DESCRIBED AS FOLLOWS: COMMENCING AT THE SOUTHEAST CORNER OF SECTION 15; THENCE N89°-59'-21"W, 632.25 FEET ALONG THE SOUTH LINE OF THE SOUTHEAST 1/4 OF SECTION 15 TO THE POINT OF BEGINNING; THENCE CONTINUING N89°-59'-21"W, 827.20 FEET ALONG SAID SOUTH LINE; THENCE N00°-32'-35"W, 2630.12 FEET TO THE NORTH LINE OF THE SOUTHEAST 1/4 OF SECTION 15; THENCE N89°-35'-28"E, 827.20 FEET ALONG SAID NORTH LINE; THENCE S00°-32'-30"E, 2636.18 FEET TO THE POINT OF BEGINNING. SAID PARCEL CONTAINS 50.00 ACRES OF LAND MORE OR LESS. SUBJECT TO ALL EASEMENTS AND RESTRICTIONS OF RECORD. RESERVING THAT PART PRESENTLY USED FOR ROAD PURPOSES.

DESCRIPTION OF PARCEL 3:
A PARCEL OF LAND LOCATED IN THE WEST 1/2 OF THE SOUTHEAST 1/4 OF SECTION 15, T19N, R14E, TOWN OF POYGAN, WINNEBAGO COUNTY, WISCONSIN, MORE FULLY DESCRIBED AS FOLLOWS: COMMENCING AT THE SOUTHEAST CORNER OF SECTION 15; THENCE N89°-59'-21"W, 1459.45 FEET ALONG THE SOUTH LINE OF THE SOUTHEAST 1/4 OF SECTION 15 TO THE POINT OF BEGINNING; THENCE CONTINUING N89°-59'-21"W, 663.11 FEET ALONG SAID SOUTH LINE TO THE EAST LINE OF THE WEST 30 ACRES OF SECTION 15; THENCE N00°-32'-35"W, 2625.26 FEET ALONG SAID EAST LINE TO THE NORTH LINE OF THE SOUTHEAST 1/4 OF SECTION 15; THENCE N89°-35'-28"E, 663.11 FEET ALONG SAID NORTH LINE; THENCE S00°-32'-33"E, 2630.12 FEET TO THE POINT OF BEGINNING. SAID PARCEL CONTAINS 40.00 ACRES OF LAND MORE OR LESS. SUBJECT TO ALL EASEMENTS AND RESTRICTIONS OF RECORD. RESERVING THAT PART PRESENTLY USED FOR ROAD PURPOSES.



I HEREBY CERTIFY THAT I HAVE SURVEYED THE ABOVE DESCRIBED PROPERTY AS SHOWN ACCORDING TO THE OFFICIAL RECORDS AND THAT THIS PLAT OF SURVEY IS A CORRECT REPRESENTATION OF SAID SURVEY.

Michael D. Vanderbloemen 7-26-90

TOLERANCES (EXCEPT AS NOTED)	REVISIONS		DANIEL NOFFRE 8168 JACQUIS RD. WINNECONNE, WI 54986
	NO.	DATE	
DECIMAL	1		CAROL LAND SURVEYING CO., INC. 1837 W. WISCONSIN AVE. P.O. BOX 1297 DARLINGTON, WISCONSIN 54912-1297
FRACTIONAL	2		DRAWN BY SCALE MATERIAL
	3		DKV dv MV 1"=200'
ANGULAR	4		DATE 7-26-90 DRAWING NO.
	5		TRACED APP'D 8907.46

Section 15 T19N R14E