

DONALD GRIESBACH
 PART OF THE N.E. 1/4, OF THE S.E. 1/4 OF SEC. 16, T.19N.,
 R.14E., IN THE TOWN OF POYGAN, WINNEBAGO COUNTY,
 WISCONSIN.
 Scale: 1 in. = 50 ft.
 R.K. Sayler
 JULY 26, 1968
 Surveyor
 S-417

(THE WAY THE PROPERTY RUNS TO THE PROPERTY LINE
 IS AS DESCRIBED BY THE COUNTY HIGHWAY COMMISSION.)



FENCE

CO. TRK HWY. "B"

66.00'

92°23'

8.60'

EX. ROAD

CO. TRK HWY. "F"

27.50'
 N. 0°00' E.

N. 90°00' W.

167.64'

177.24'

147.24'

SEC. LINE


2192.47'


SEC. LINE

O'CONNEL ROAD

8.60'

16-19-14

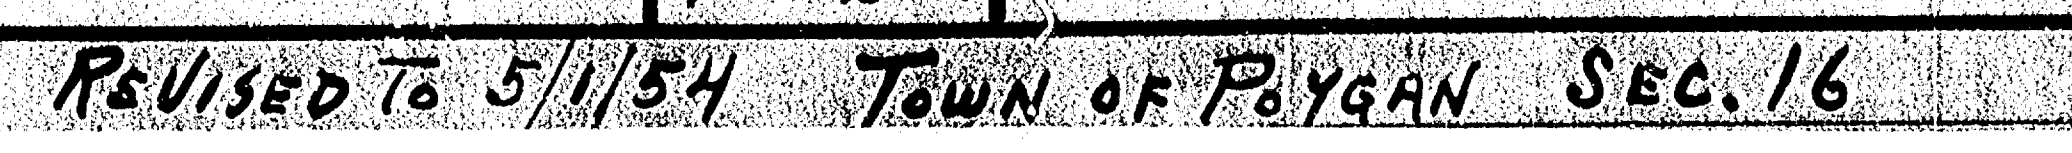

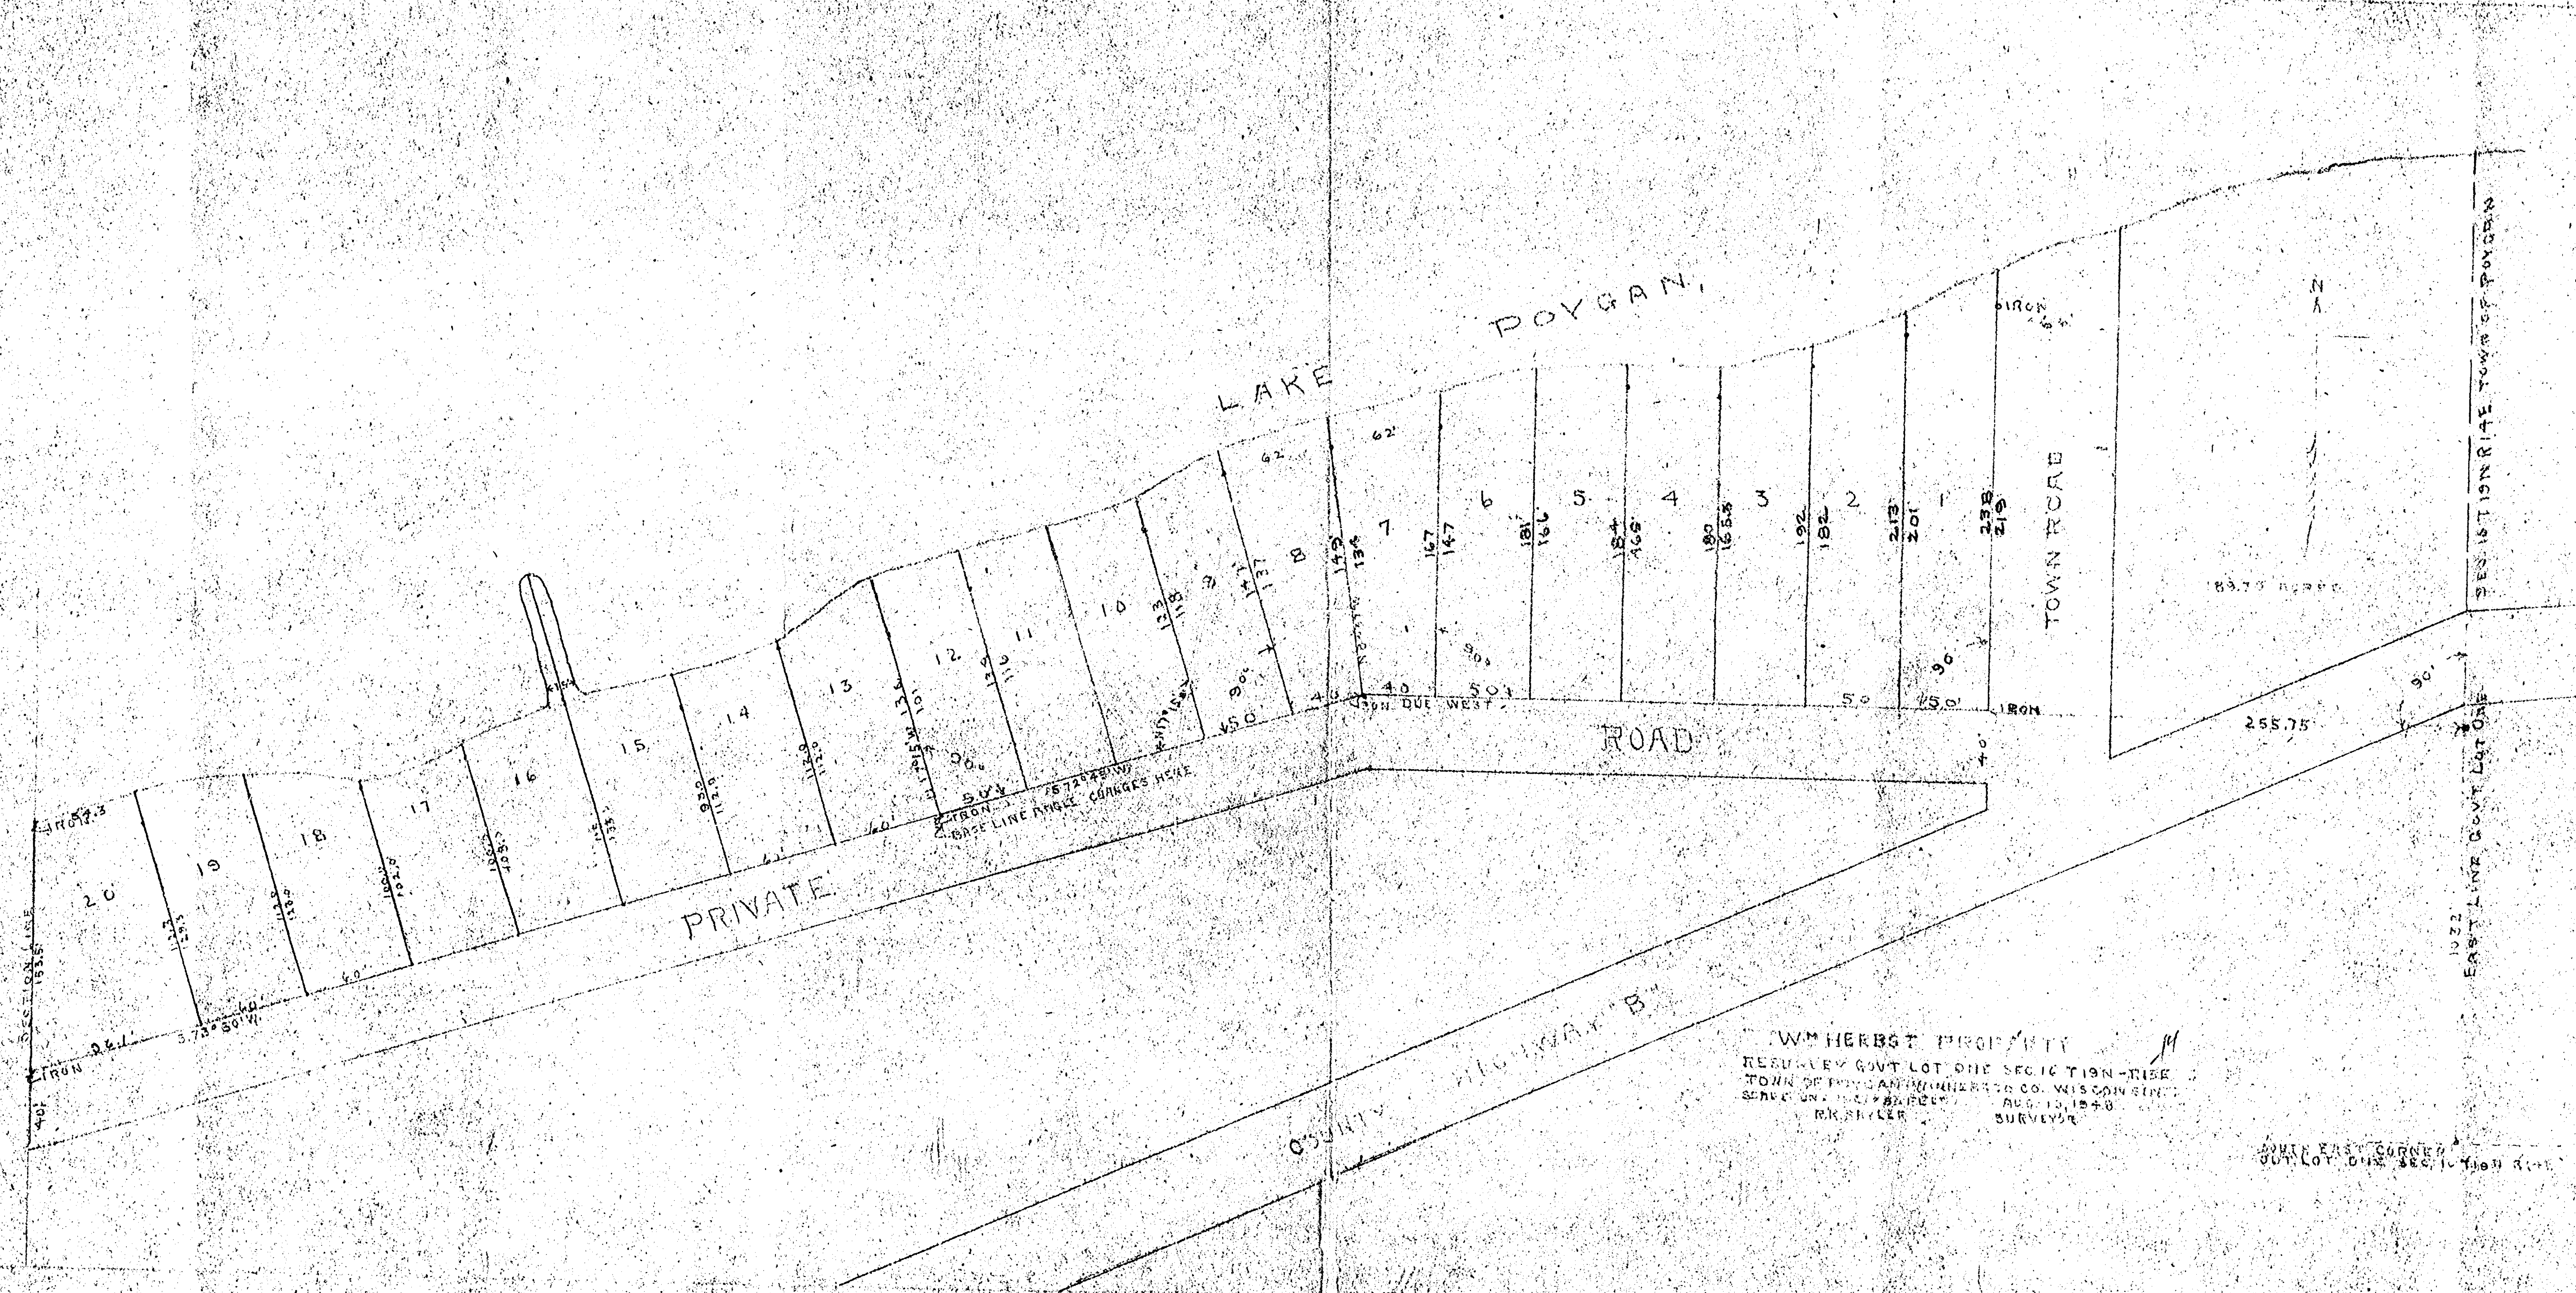

16-19-14