

Carl Mailahn


LAKE POTGAN

N. & S. 1/4 LINE
SEC. 18

FRAC S.E. 1/4 of S.W. 1/4

(Gov. Lot #2)
SEC. 18-19-14

WM. E. BOHN EST.

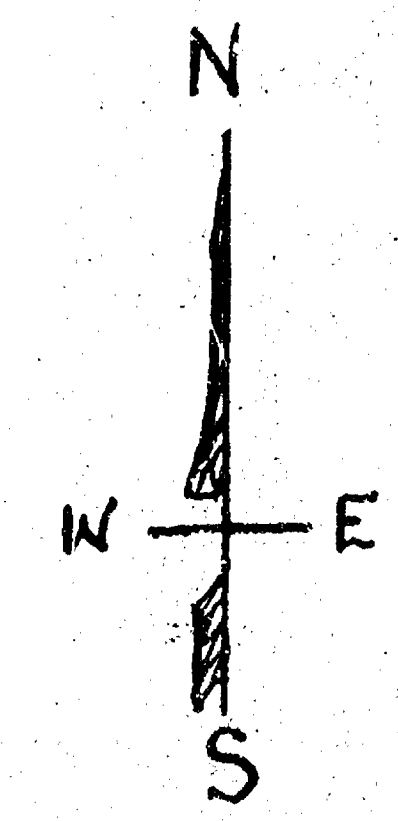


S. 1/4 COR.
SEC. 18

N.E. 1/4 of N.W. 1/4
SEC. 19-19-14

9/4/54
(1 NEW PARCEL STAKED)
(W. END OF R/W REVISED)
(2 PARCELS - SIDE LINES EXTENDED)
(4 PARCELS REVISED TO 120. DEPTH)

2/20/55
SET SIDE LINES FOR OPENING
UP TOWN ROAD TO 4 Rod WIDTH IN
PLACE OF 3 Rods MORE OR LESS.
% J. ROBERT O'REILLY
POTGAN TOWN BOARD
(P. F. WOLVERTON
SURVEYOR)

CITY OF OSHKOSH ENGINEERING DEPARTMENT P. F. WOLVERTON Co. SURVEYOR	DRAWN 9/4/54	SURVEY FOR WARNER H. BONN (7 PARCELS) 18-19-14 TOWN of POTGAN SEC. 18
	SCALE 1"=100'	

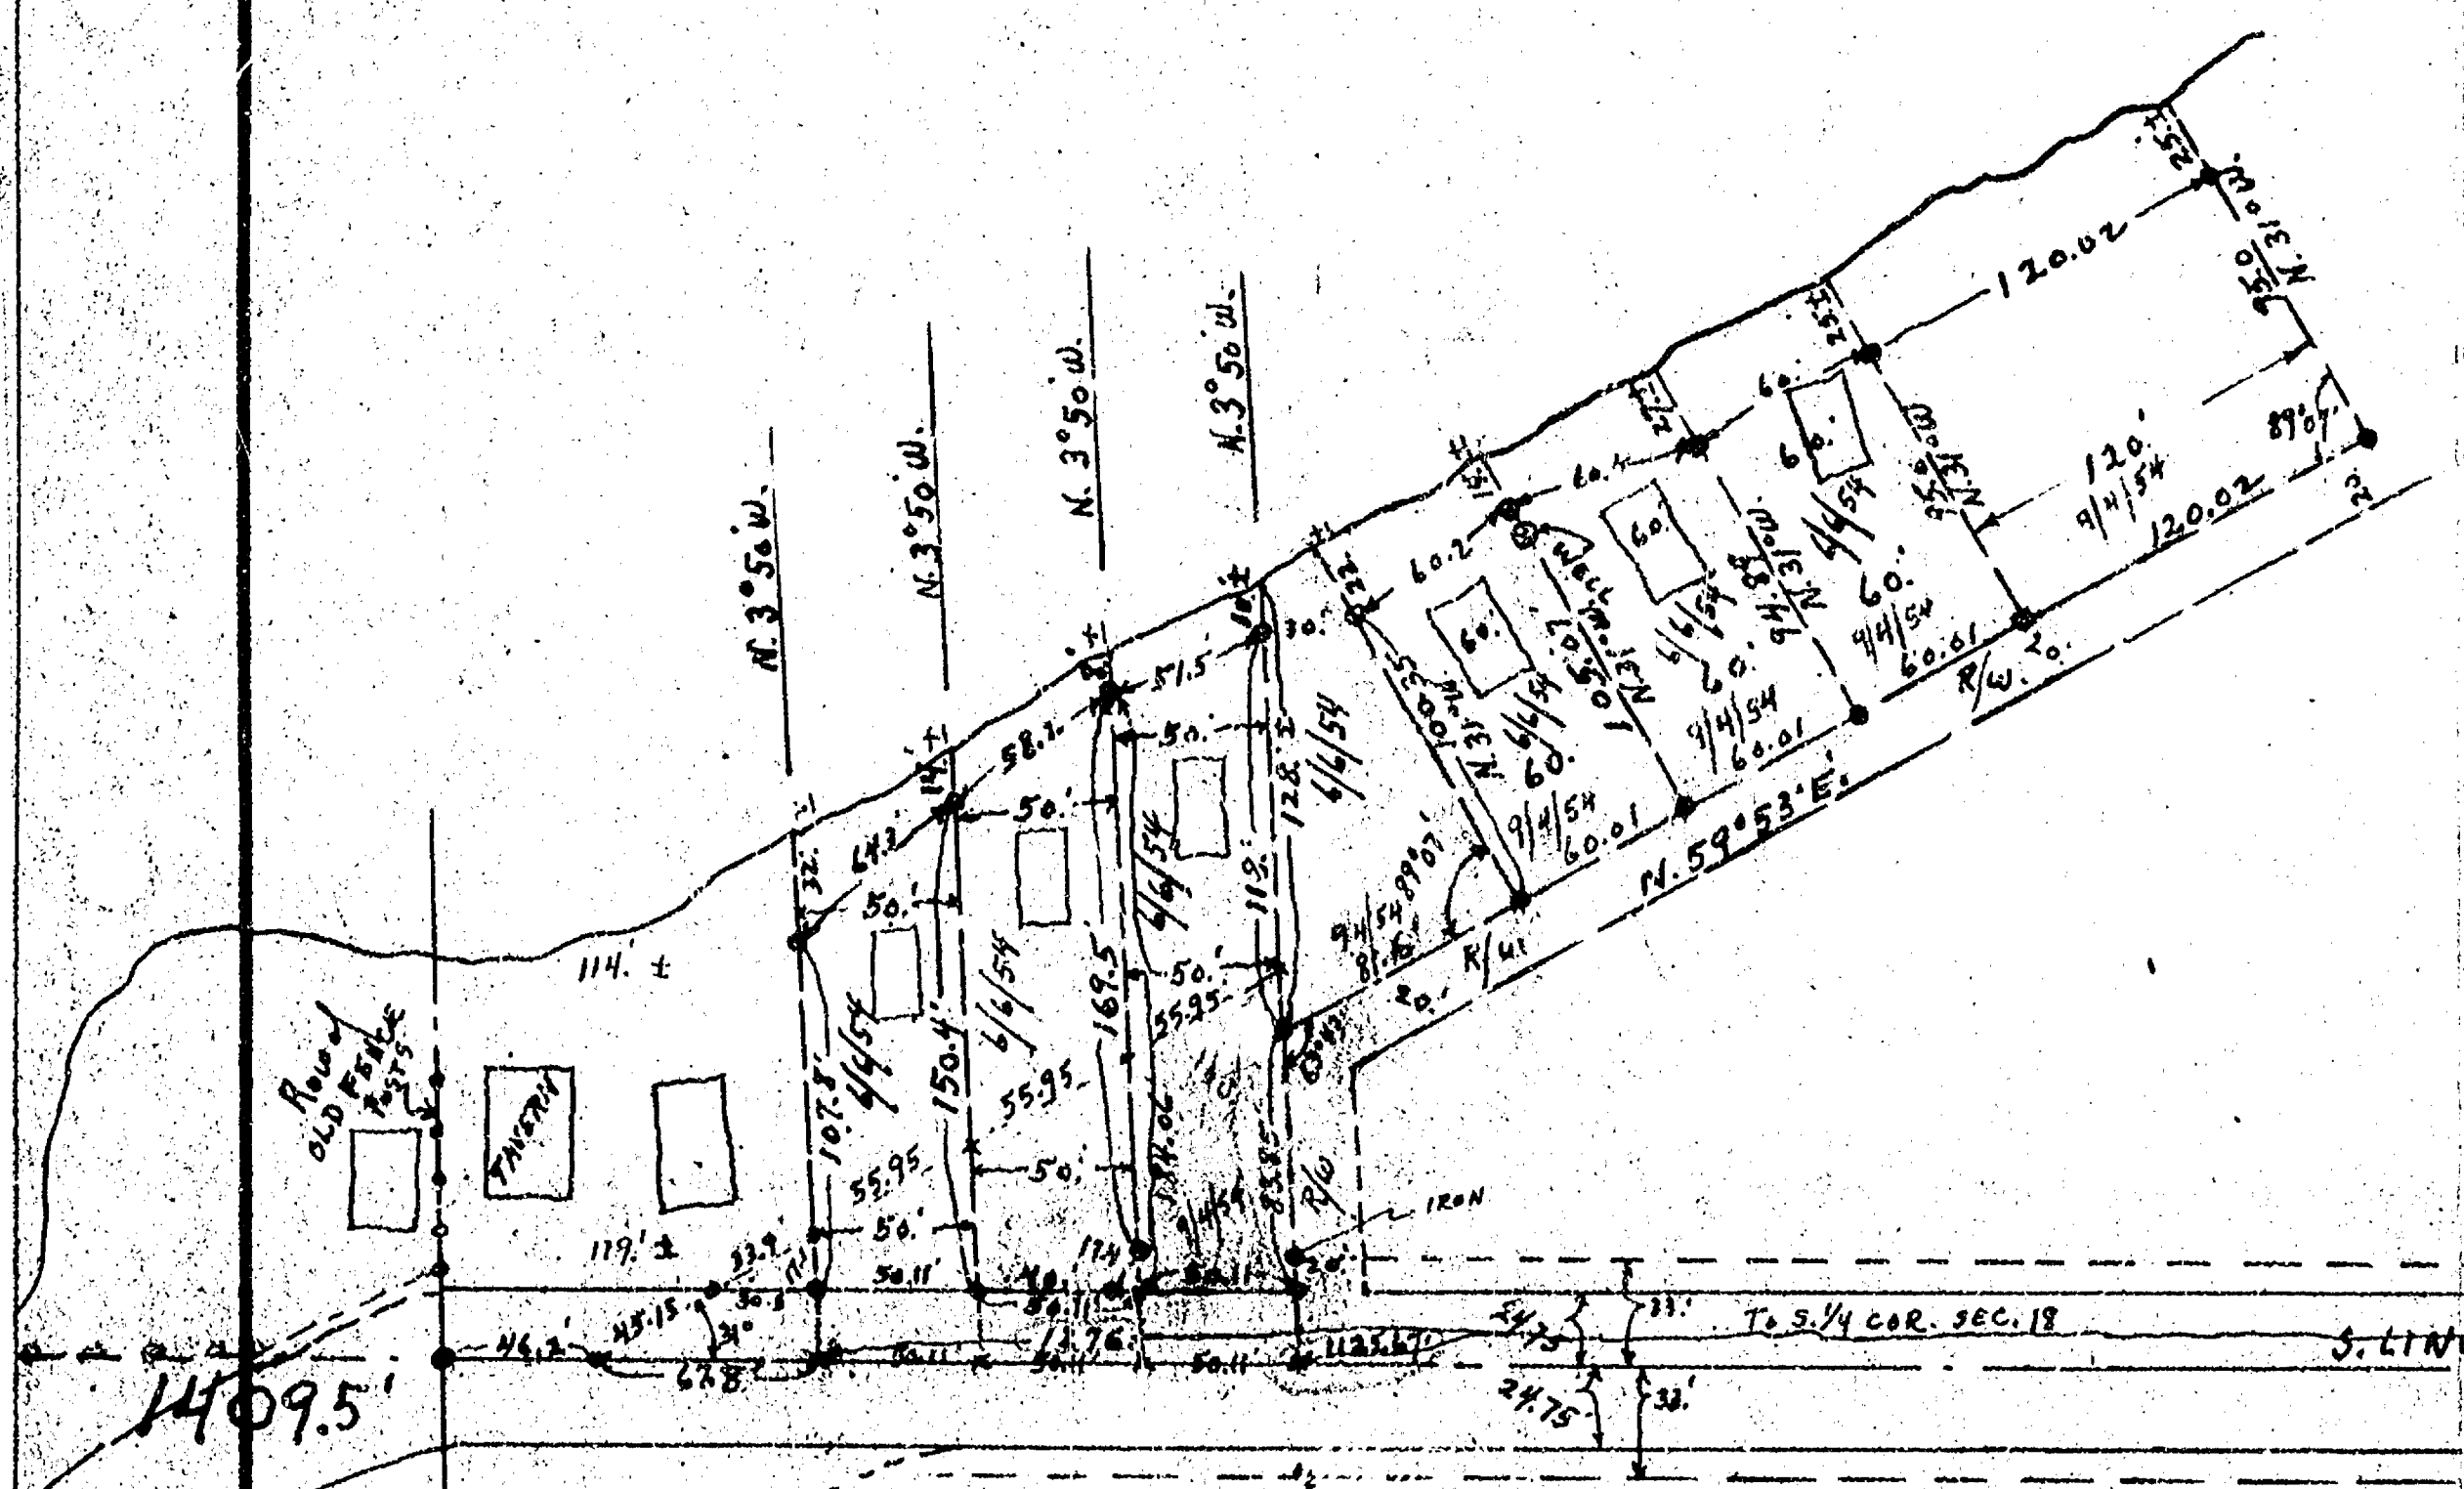

N. & S. 1/4 LINE
SEC. 18

(Gov. Lot #2)
SEC. 18-19-14

WM. E. BOHN EST.

S. 1/4 cor.
SEC. 18

N.E. 1/4 of N.W. 1/4
SEC. 19-19-14

9/4/54
(1 NEW PARCEL STAKED)
(W. END OF R/W REVISED)
(2 PARCELS - SIDE LINES EXTENDED)
(4 PARCELS REVISED TO 120. DEPTH)

CITY OF OSHKOSH
ENGINEERING DEPARTMENT
P. J. WOLVERTON
CO. SURVEYOR

DRAWN
9/4/54
SCALE
1" = 100


SURVEY FOR WARNER H. BONN
(7 PARCELS)
18-19-14

TOWN of PORGAN SEC 18

SURVEY FOR WARNER H. BOHN:

Survey For B. Klotzbuecher:

That Part Of Sec. 18-19-14 And Gov. Lot # 2, Town Of Poygan, Winnebago County, Wis. Described As Follows: That Part Of Frac. S.E. $\frac{1}{4}$ Of The S.W. $\frac{1}{4}$ And Gov. Lot # 2, Sec. 18-19-14 Described As Follows:
Commencing At The South West Corner Of Said Frac. Lot Thence East Along The South Line Of Said Frac. Lot A Distance Of 164.0 ft. To The Place Of Beginning; Thence East, Along The South Line Of Said Lot A Distance Of 50.11 ft., Thence N3°50'W. To The Shore Of Lake Poygan, Thence Westerly Along The Shore Of Said Lake To A Point That Is N.3°50'W. From The Place Of Beginning, Thence S.3°50' E. To The Place Of Beginning.

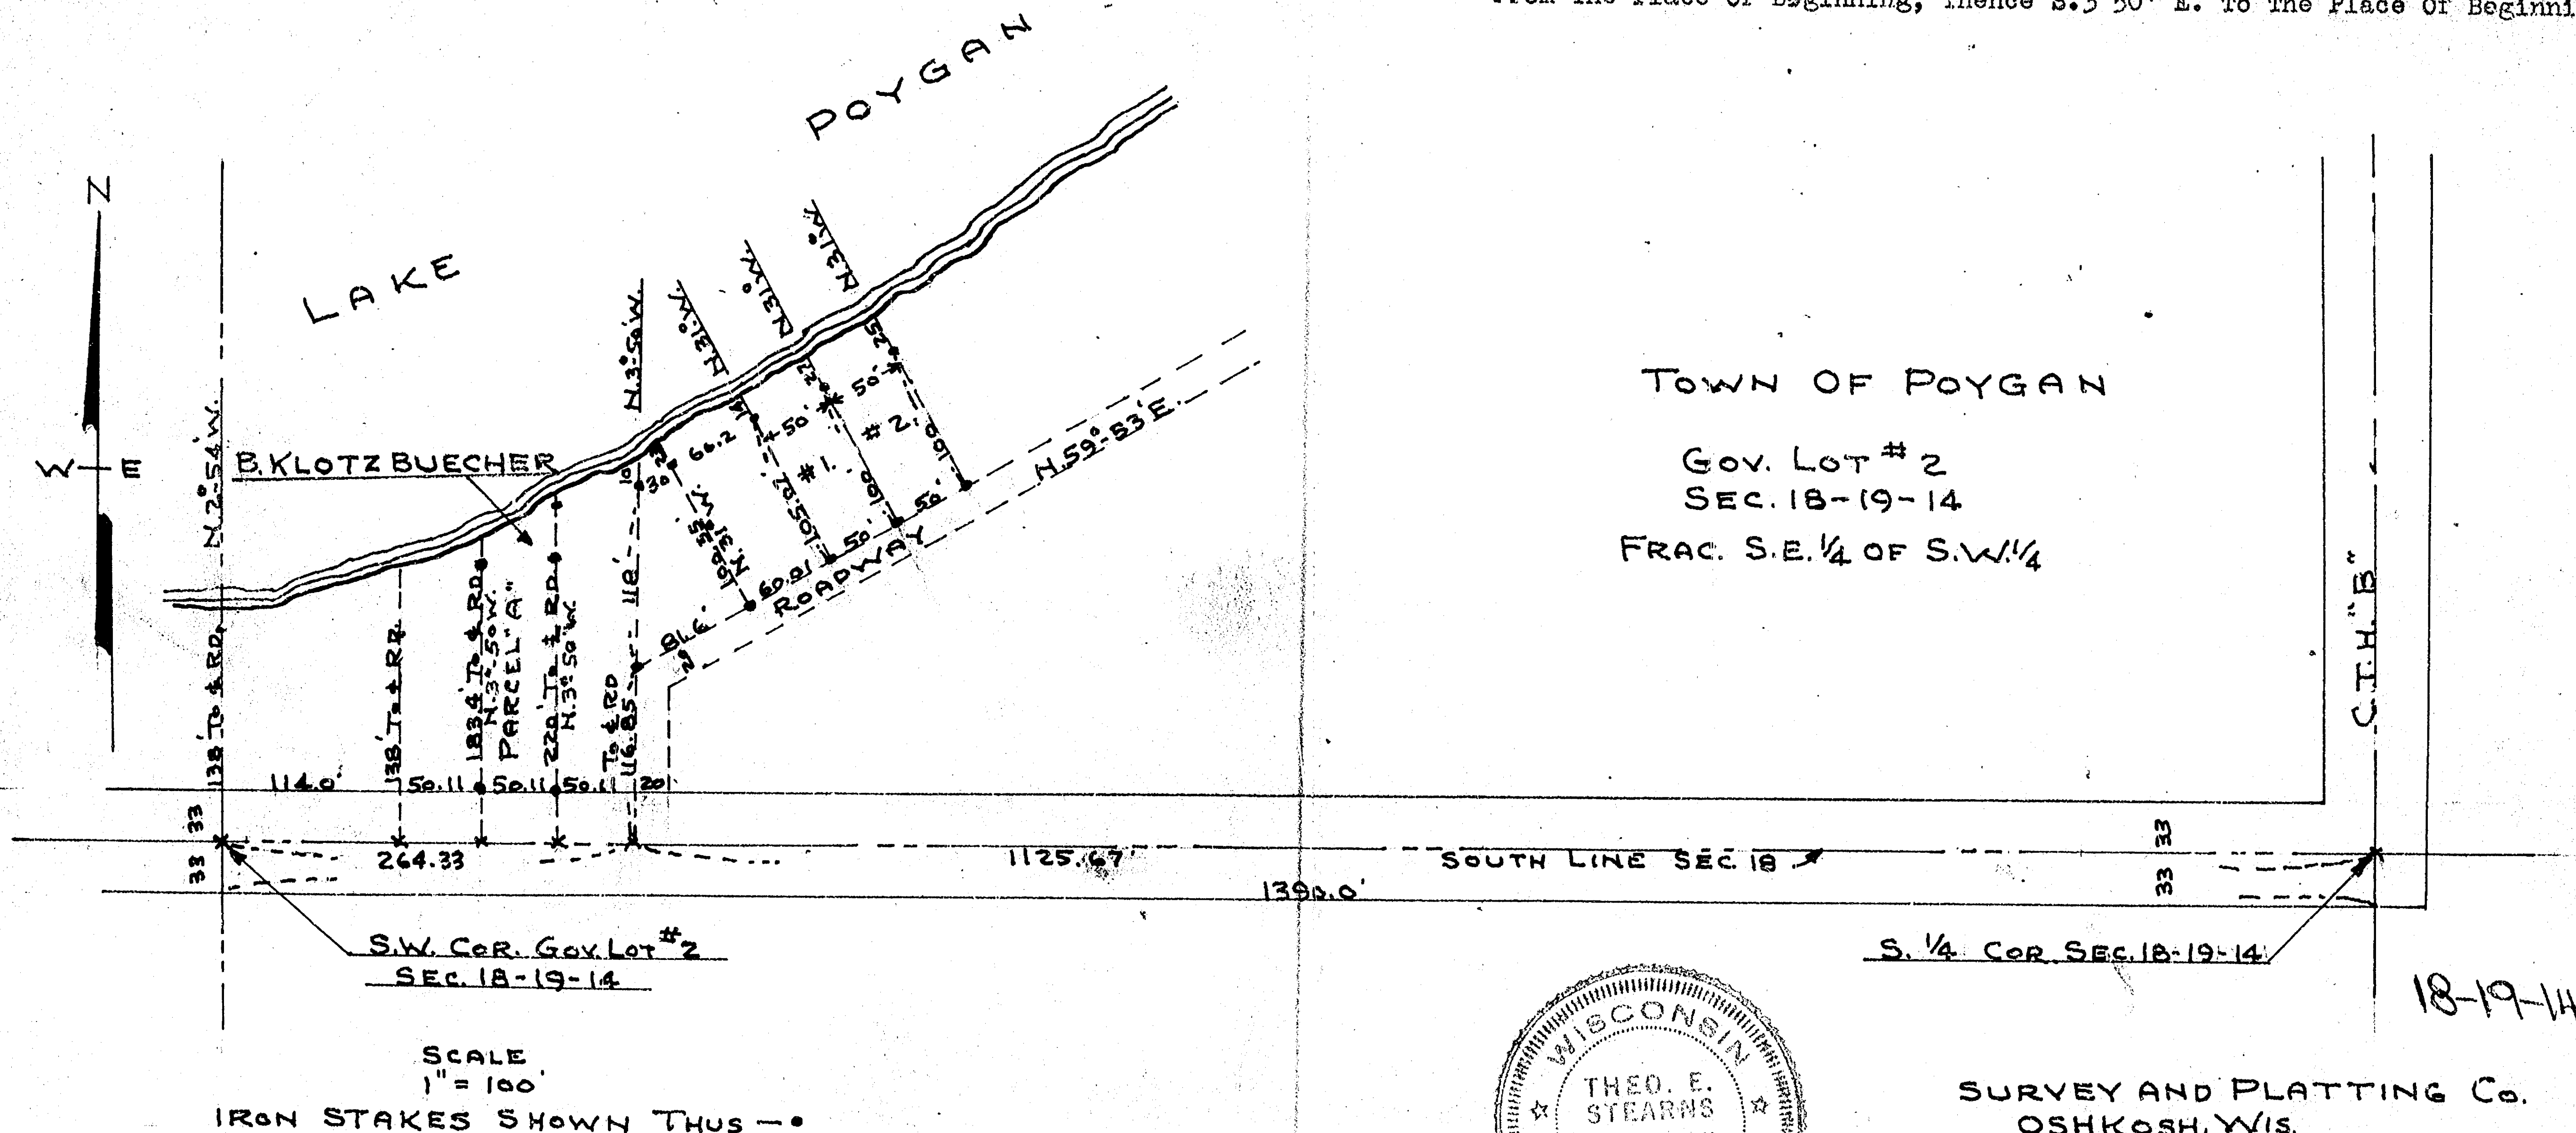

TOWN OF POYGAN


GOV. LOT # 2
SEC. 18-19-14
FRAC. S.E. 1/4 OF S.W. 1/4

18-19-14

SURVEY AND PLATTING Co.
OSHKOSH, WIS.
T.E. STEARNS - REG. SURVEYOR
DEC. 7, 1962.
REV. JUNE 13, 1964.



④

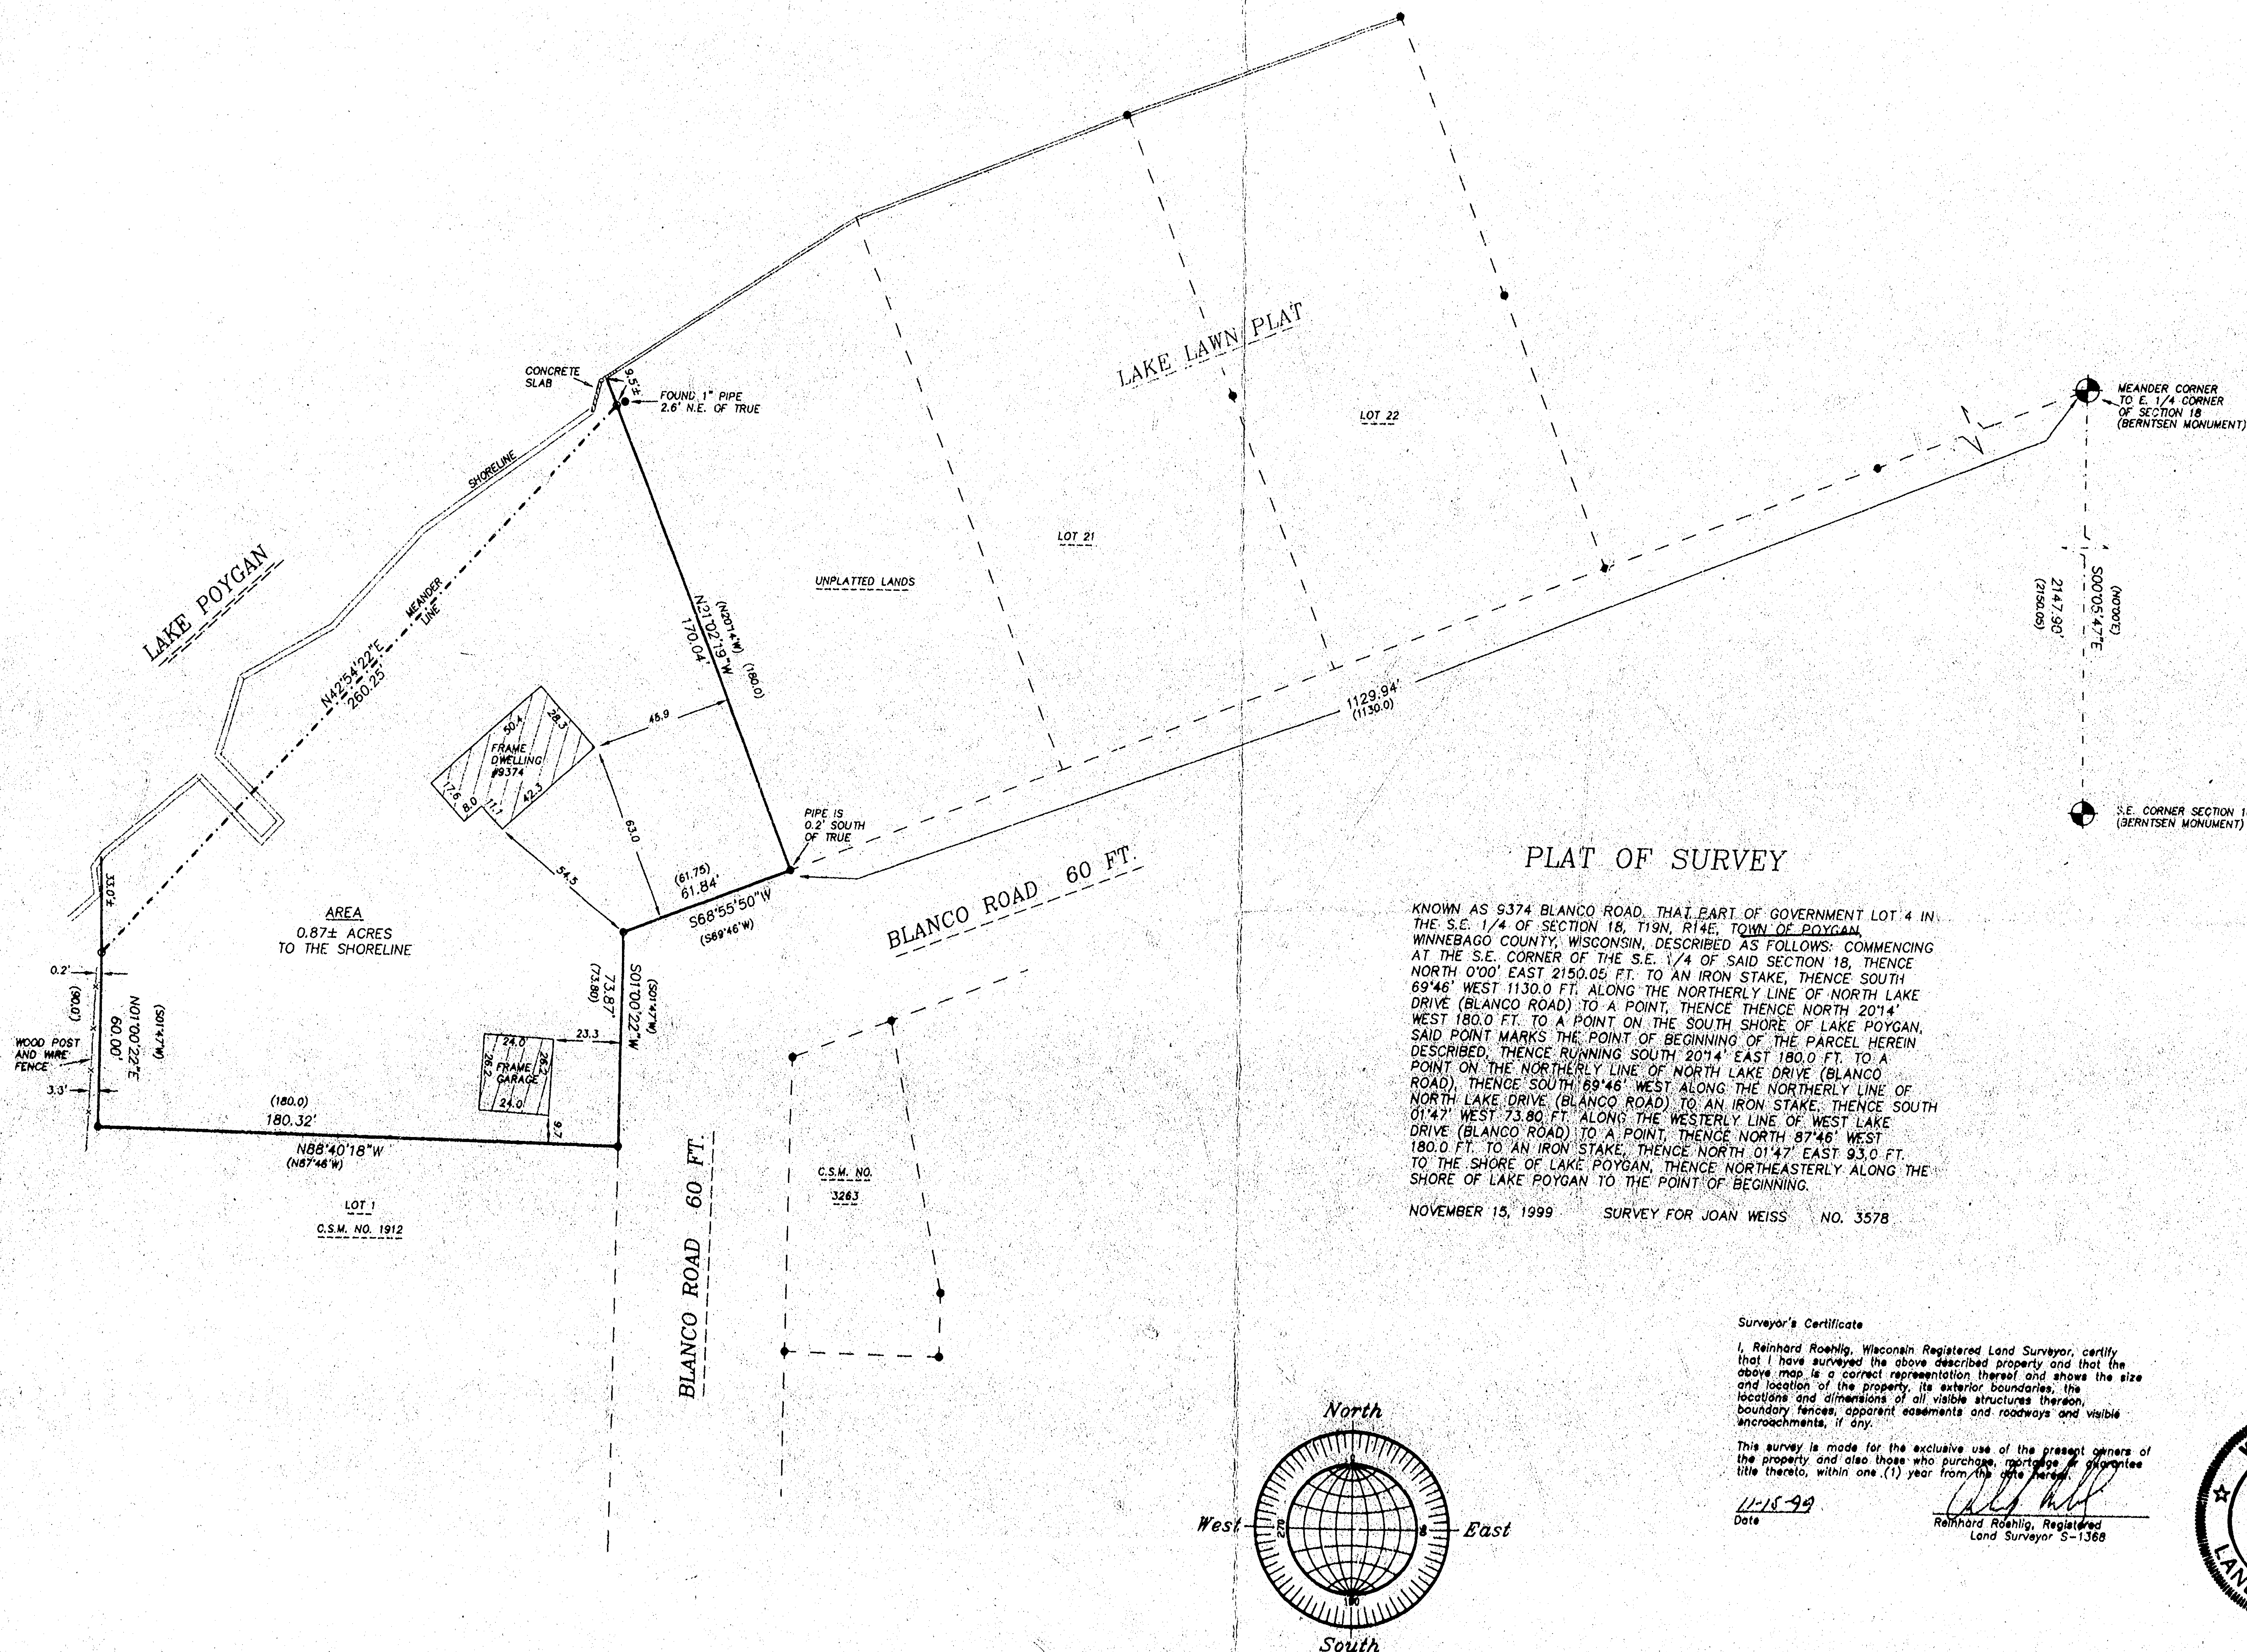

PLAT OF SURVEY

KNOWN AS 9374 BLANCO ROAD, THAT PART OF GOVERNMENT LOT 4 IN THE S.E. 1/4 OF SECTION 18, T19N, R14E, TOWN OF POYGAN, WINNEBAGO COUNTY, WISCONSIN, DESCRIBED AS FOLLOWS: COMMENCING AT THE S.E. CORNER OF THE S.E. 1/4 OF SAID SECTION 18, THENCE NORTH 0°00' EAST 2150.05 FT. TO AN IRON STAKE, THENCE SOUTH 69°46' WEST 1130.0 FT. ALONG THE NORTHERLY LINE OF NORTH LAKE DRIVE (BLANCO ROAD) TO A POINT, THENCE THENCE NORTH 20°14' WEST 180.0 FT. TO A POINT ON THE SOUTH SHORE OF LAKE POYGAN, SAID POINT MARKS THE POINT OF BEGINNING OF THE PARCEL HEREIN DESCRIBED, THENCE RUNNING SOUTH 20°14' EAST 180.0 FT. TO A POINT ON THE NORTHERLY LINE OF NORTH LAKE DRIVE (BLANCO ROAD), THENCE SOUTH 69°46' WEST ALONG THE NORTHERLY LINE OF NORTH LAKE DRIVE (BLANCO ROAD) TO AN IRON STAKE, THENCE SOUTH 01°47' WEST 73.80 FT. ALONG THE WESTERLY LINE OF WEST LAKE DRIVE (BLANCO ROAD) TO A POINT, THENCE NORTH 87°46' WEST 180.0 FT. TO AN IRON STAKE, THENCE NORTH 01°47' EAST 93.0 FT. TO THE SHORE OF LAKE POYGAN, THENCE NORTHEASTERLY ALONG THE SHORE OF LAKE POYGAN TO THE POINT OF BEGINNING.

NOVEMBER 15, 1999 SURVEY FOR JOAN WEISS NO. 3578


Surveyor's Certificate

I, Reinhard Roehlig, Wisconsin Registered Land Surveyor, certify that I have surveyed the above described property and that the above map is a correct representation thereof and shows the size and location of the property, its exterior boundaries, the locations and dimensions of all visible structures thereon, boundary fences, apparent easements and roadways and visible encroachments, if any.

This survey is made for the exclusive use of the present owners of the property and also those who purchase, mortgage or otherwise title thereto, within one (1) year from the date hereof.

11-15-99
Date

Reinhard Roehlig, Registered
Land Surveyor S-1368

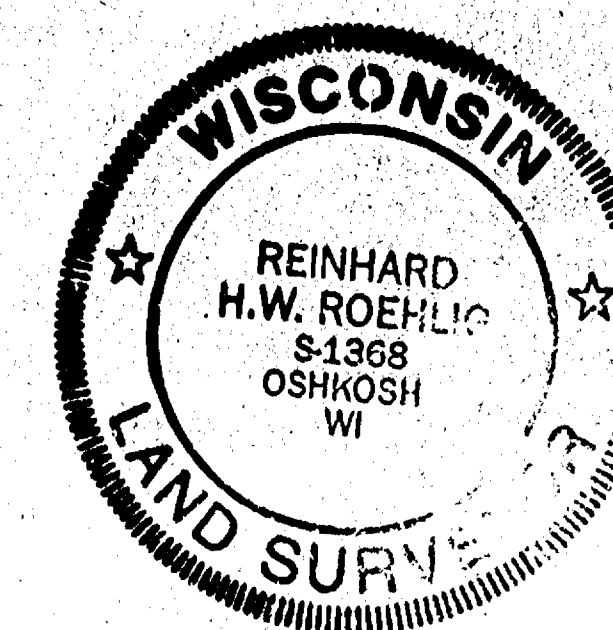

- DENOTES 1" DIAMETER IRON PIPE FOUND (UNLESS OTHERWISE NOTED)
- () DENOTES RECORDED DIMENSION WHERE DIFFERENT FROM ACTUAL MEASUREMENT.
- DENOTES 3/4" DIAMETER IRON ROD, 24" LONG, WEIGHING 1.50 LBS PER LINEAL FOOT SET.

NOVEMBER 15, 1999

ROEHLIG

LAND SURVEYING
&
CONSULTING LTD.

4041 State Road 91 • Oshkosh WI • 54904

(920) 233-2014

NO. 3578