

22-19-14


PLAT OF SURVEY

OCTOBER 6, 1987

SURVEY FOR SHIELA CROWLEY

SURVEY NO. 1127

THAT PART OF THE S.W. 1/4 OF SECTION 22, T19N, R14E, TOWN OF POYGAN, WINNEBAGO COUNTY, WISCONSIN WHICH IS BOUNDED AND DESCRIBED AS FOLLOWS; COMMENCING AT THE W. 1/4 CORNER OF SAID SECTION, THENCE NORTH 88-58-41 EAST ALONG THE NORTH LINE OF SAID 1/4 SECTION 33.00 FT. TO THE POINT OF BEGINNING OF THE PARCEL TO BE DESCRIBED, THENCE CONTINUING NORTH 88-58-41 EAST 1278.83 FT. TO THE N.E. CORNER OF THE N.W. 1/4 OF THE S.W. 1/4 OF SAID SECTION, THENCE SOUTH 00-15-52 EAST ALONG THE EAST LINE OF THE WEST 1/2 OF THE S.W. 1/4 OF SAID SECTION 1576.47 FT., THENCE SOUTH 89-31-10 WEST 499.82 FT., THENCE SOUTH 00-28-50 EAST 447.96 FT. TO THE NORTH LINE OF HWY. "D", THENCE SOUTH 89-31-10 WEST ALONG SAID LINE 709.93 FT., THENCE NORTH 45-06-57 WEST 108.52 FT., THENCE NORTH 00-05-03 WEST 1935.38 FT. TO THE POINT OF BEGINNING. PORTIONS OF THE ABOVE DESCRIBED PARCEL ARE USED FOR ROAD PURPOSES. SAID PARCEL CONTAINS 2,360,832.7 SQUARE FEET. (54.197 ACRES).

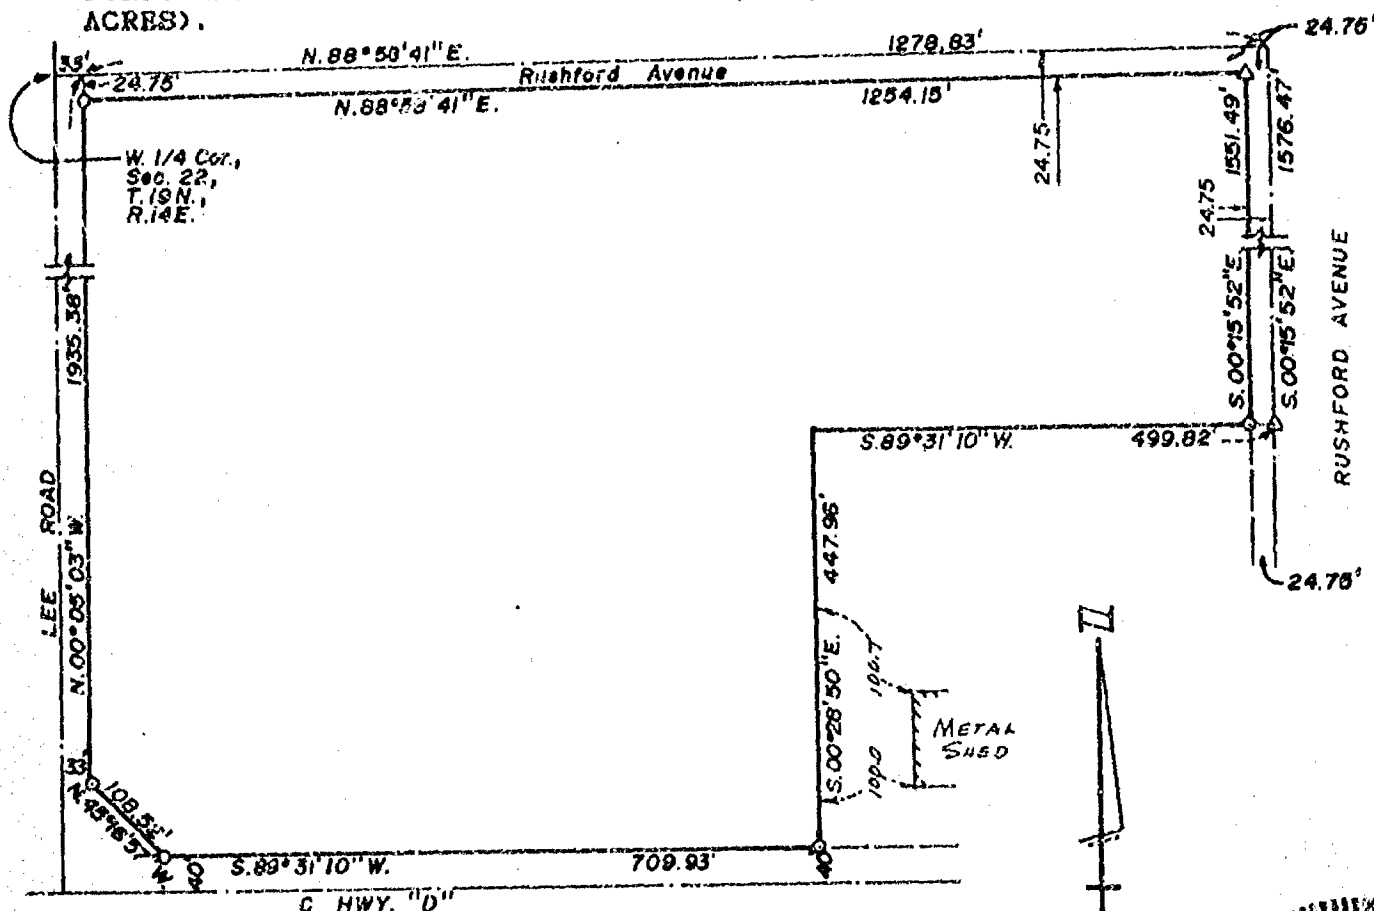


LEGEND

- = 1" Dia. x 24" Long Iron Pipe Weighing Not Less Than 1.13 Lbs./Lin. Ft. Set.
- △ = P.K. Nail Set.

Scale: 1" = 200'

TOWN OF POYGAN,
WINNEBAGO COUNTY,
WISCONSIN.

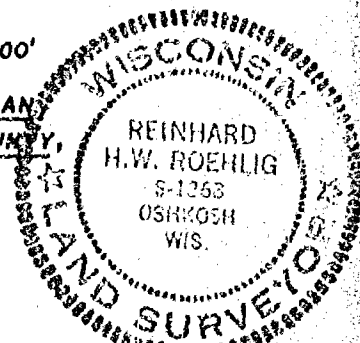

SURVEYOR'S CERTIFICATE

I, REINHARD H. W. ROEHLIG, Registered Land Surveyor No. 5-1368, hereby certify that I have surveyed the property described hereon and that the above map is a true representation thereof and shows the size and location of the property, its exterior boundaries, the location and dimensions of all visible structures thereon, fences, apparent easements, roadways and visible encroachments, if any. This survey is made for the exclusive use of the present owners of the property, and also those who purchase, mortgage, or guarantee the title thereto within one (1) year from the date hereon, and as to them I certify the accuracy of said survey and map.

SCHULER & ASSOCIATES

320 W. Northland Ave. 2530 W. 20th Ave.
Appleton, WI. 54912 Oshkosh, WI. 54904
(414) 734-9107 (414) 426-2800

Reinhard H.W. Roehlig
REGISTERED LAND SURVEYOR

10/6/87
DATE


PLAT OF SURVEY

OCTOBER 6, 1987

SURVEY FOR SHIELA CROWLEY

SURVEY NO. 1127

THAT PART OF THE S.W. 1/4 OF SECTION 22, T19N, R14E, TOWN OF POYOAN, WINNEBAGO COUNTY, WISCONSIN WHICH IS BOUNDED AND DESCRIBED AS FOLLOWS; COMMENCING AT THE V. 1/4 CORNER OF SAID SECTION, THENCE NORTH 88-58-41 EAST ALONG THE NORTH LINE OF SAID 1/4 SECTION 1311.83 FT. TO THE N.E. CORNER OF THE N.W. 1/4 OF THE S.W. 1/4 OF SAID SECTION, THENCE SOUTH 00-15-52 EAST ALONG THE EAST LINE OF THE WEST 1/2 OF THE S.W. 1/4 OF SAID SECTION 1576.47 FT. TO THE POINT OF BEGINNING OF THE PARCEL TO BE DESCRIBED, THENCE CONTINUING SOUTH 00-15-52 EAST 476.92 FT., THENCE NORTHWESTERLY 262.94 FT. ALONG THE ARC OF A CURVE WHOSE CENTER LIES TO THE SOUTH WHOSE RADIUS IS 2887.93 FT., AND WHOSE CHORD BEARS NORTH 87-52-20 WEST 262.85 FT., THENCE SOUTH 89-31-10 WEST 58.35 FT., THENCE NORTH 00-28-50 WEST 17.00 FT., THENCE SOUTH 89-31-10 WEST 177.10 FT., THENCE NORTH 00-28-50 WEST 447.96 FT., THENCE NORTH 89-31-10 EAST 499.82 FT. TO THE POINT OF BEGINNING. EXCEPTING THEREFROM THAT PORTION OF RUSHFORD AVENUE USED FOR ROAD PURPOSES. SAID PARCEL CONTAINS 218,245.7 SQUARE FEET (5.0102 ACRES) NET.

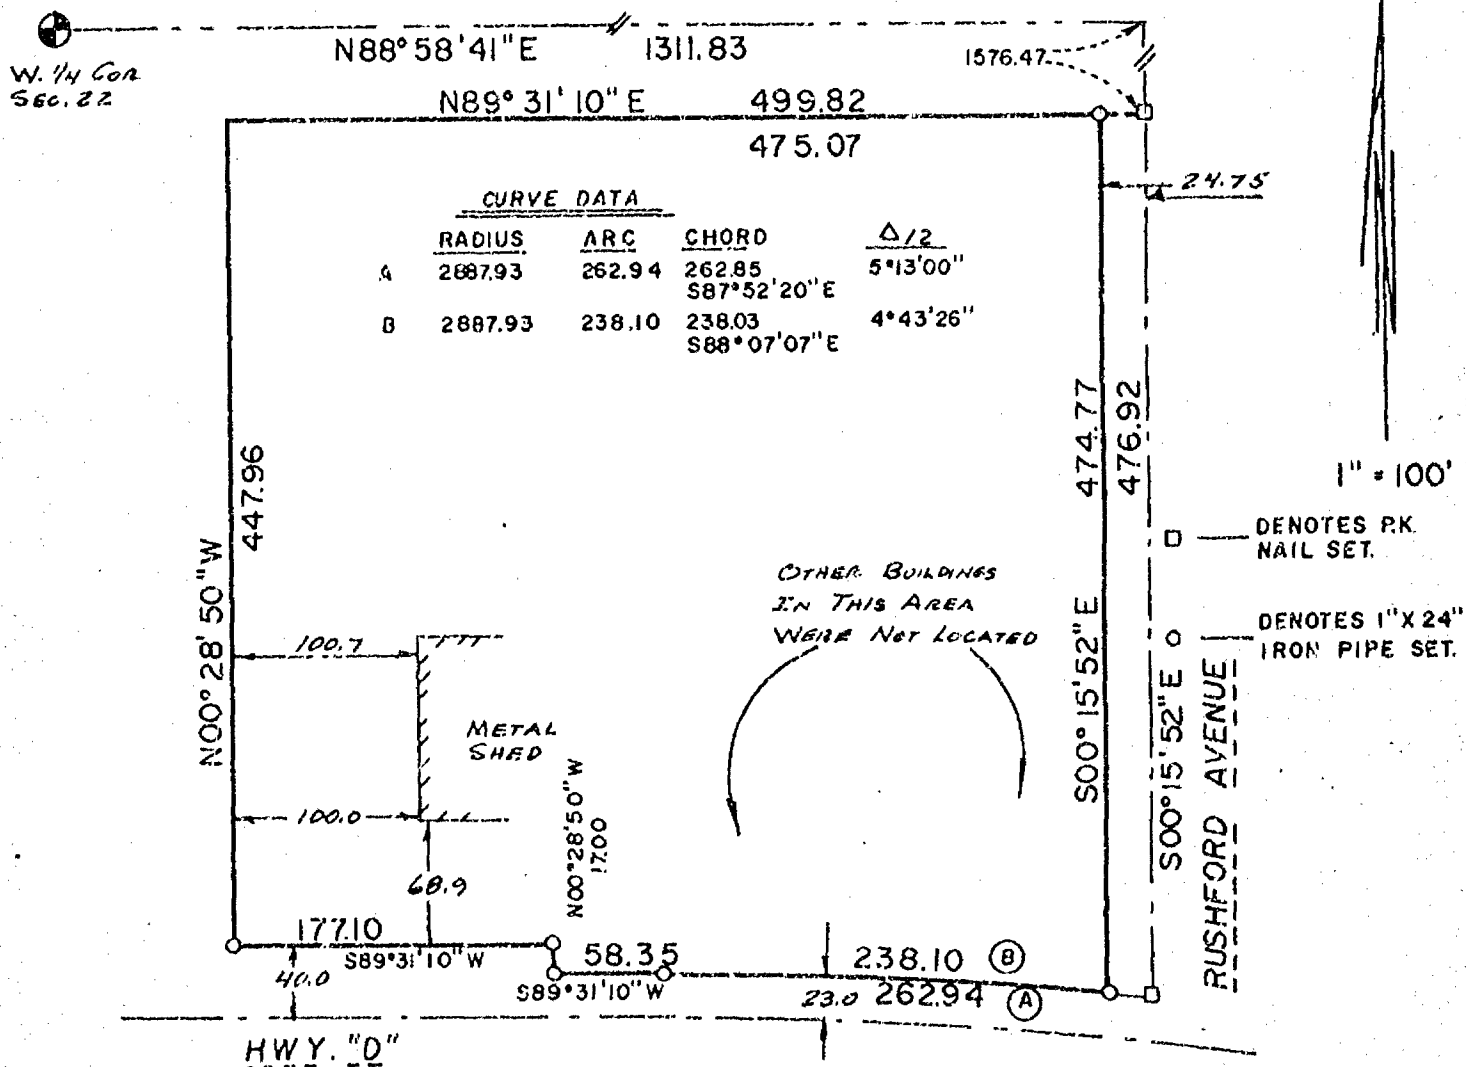

SURVEYOR'S CERTIFICATE

I, REINHARD K. W. ROEHLIG, Registered Land Surveyor No. S-1368, hereby certify: That I have surveyed the property described hereon and that the above map is a true representation thereof and shows the size and location of the property, its exterior boundaries, the location and dimensions of all visible structures thereon, fences, apparent easements, roadways and visible encroachments, if any. This survey is made for the exclusive use of the present owners of the property, and also those who purchase, mortgage, or guarantee the title thereto within one (1) year from the date hereon, and as to them I certify the accuracy of said survey and map.

SCHULER & ASSOCIATES

320 W. Northland Ave.
Appleton, WI. 54912
(414) 734-9107

2530 W. 20th Ave.
Oshkosh, WI. 54904
(414) 426-2800

REGISTERED LAND SURVEYOR ROEHLIG

DATE



630631

copy

Register's Office
Winnebago County, Wis.
Received for record this *21st*
day of *May*, A.D., 19*85*
at *10:00* o'clock *A*.M. and
recorded in Vol. *1*... of *C.S.M*
on page *1391*

Josephine A. Johnson
Register of Deeds

Swanson

chr
6⁰⁰

Stock No. 26273

WINNEBAGO COUNTY CERTIFIED SURVEY MAP NO. 1391
 Part of the SE $\frac{1}{4}$ of the SW $\frac{1}{4}$ of Sec. 22, T.19N., R.14E., Town of
 Poygan, Winnebago County, Wisconsin.

WINNEBAGO COUNTY PLANNING COMMITTEE CERTIFICATE

This Certified Survey Map of part of the SE $\frac{1}{4}$ of the SW $\frac{1}{4}$ of
 Sec. 22, T.19N., R.14E., Town of Poygan is hereby approved.

Date

May 20, 1985

Authorized signature

Carol D. [Signature]

Bearings are referenced to the West line of the SW $\frac{1}{4}$ of Sec. 22,
 assumed bearing, N.00°05'03"W.


CURVE DATA:

Long	Short
R. = 2824.93'	R. = 2824.93'
Δ = 3°00'12"	Δ = 2°19'51"
T. = 74.06'	T. = 57.47'
Arc = 148.08'	Arc = 114.92'
Chord = 148.06'	Chord = 114.91'

● Berntsen monument

○ 1"x30" iron pipe weighing 1.13 lbs/lineal ft.

Calvin W. Hawksworth
 Calvin W. Hawksworth S-1290
 Wisconsin Registered Land Surveyor
 April 16, 1985

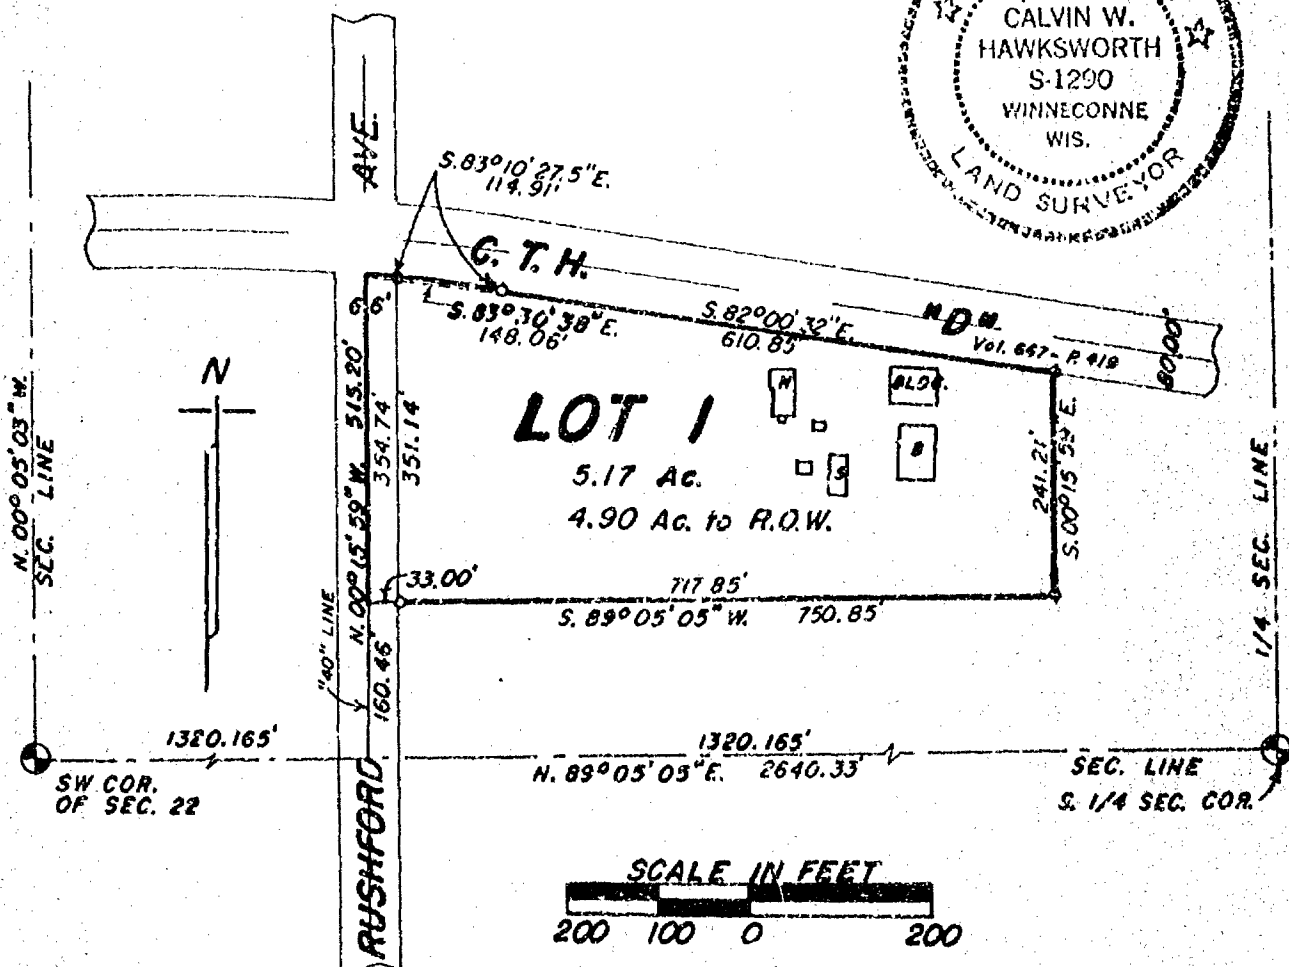

Sheet 1 of 2 sheets

Stock No. 26273

WINNEBAGO COUNTY CERTIFIED SURVEY MAP NO. 1391
 Part of the SE $\frac{1}{4}$ of the SW $\frac{1}{4}$ of Sec. 22, T.19N., R.14E., Town of
 Poygan, Winnebago County, Wisconsin.

SURVEYOR'S CERTIFICATE


I, Calvin W. Hawksworth, registered land surveyor, hereby
 certify:

That I have surveyed, divided and mapped the parcel of land
 located in part of the SE $\frac{1}{4}$ of the SW $\frac{1}{4}$ of Sec. 22, T.19N., R.14E., in
 the Town of Poygan, Winnebago County, Wisconsin, described as follows:
 Beginning at an iron pipe that is 1320.165 ft., N.89°05'05"E. and
 166.46 ft., N.00°15'59"W. of the SW corner of said Sec. 22. From that
 point running N.00°15'59"W., 354.74 ft., thence 148.08 ft. along the
 arc of a curve whose chord bears S.83°30'38"E., 148.06 ft., thence
 S.82°00'32"E., 610.85 ft., thence S.00°15'59"E., 241.21 ft., thence
 S.89°05'05"W., 750.85 ft. to the said point of beginning. Reserving
 therefrom the West 33.00 ft. for road purposes.

That I have made such survey, land division and map by the
 direction of Timothy E. Thiessen, 8365 C.T.H. "D", Omro, Wisconsin;
 54963; that such map is a true and correct representation of the
 exterior boundaries of the land surveyed.

That I have fully complied with the provisions of Sec. 236.34
 of the Wisconsin Statutes and the Winnebago County Subdivision
 Ordinance in surveying, dividing and mapping the same.

Calvin W. Hawksworth
 Calvin W. Hawksworth S-1290
 Wisconsin Registered Land Surveyor
 April 16, 1985

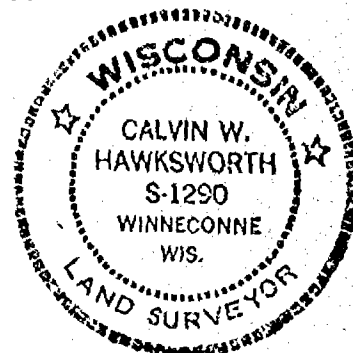OWNER'S CERTIFICATE

As owner(s), I(we) hereby certify that I(we) caused the land
 described on this certified survey map to be surveyed, divided and
 mapped as represented hereon.

WITNESS THE HAND AND SEAL OF SAID OWNER(S) THIS 30th DAY OF

April, 1985.

In presence of:

Robert H. Saylor
 Witness


Timothy E. Thiessen
 Own. (s)
8365 NY D
 Address
OMRO WI 54963
 City State Zip

STATE OF WISCONSIN) SS
 WINNEBAGO COUNTY)

Personally came before me this 30th day of April,
 1985, the above named owner to me known to be the person(s) who
 executed the foregoing instrument and acknowledged the same.

Deane F. Haedt
 Notary Public, Omro WI.

My commission expires Oct. 16, 1988

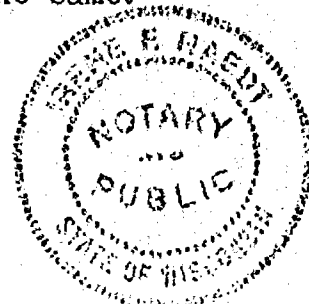

Sheet 2 of 2 sheets


SAYLER SURVEY, INC. WINNECONNE, WI.

Plat of Survey

LOCATED IN PART OF THE SW 1/4 OF THE NW 1/4 OF SEC. 22,
T.19N., R.14E., TOWN OF POYGAN, WINNEBAGO COUNTY, WI

CLIENT:

MICHEAL JORDAN
8411 C.T.H. "D"
OMRO, WI 54963

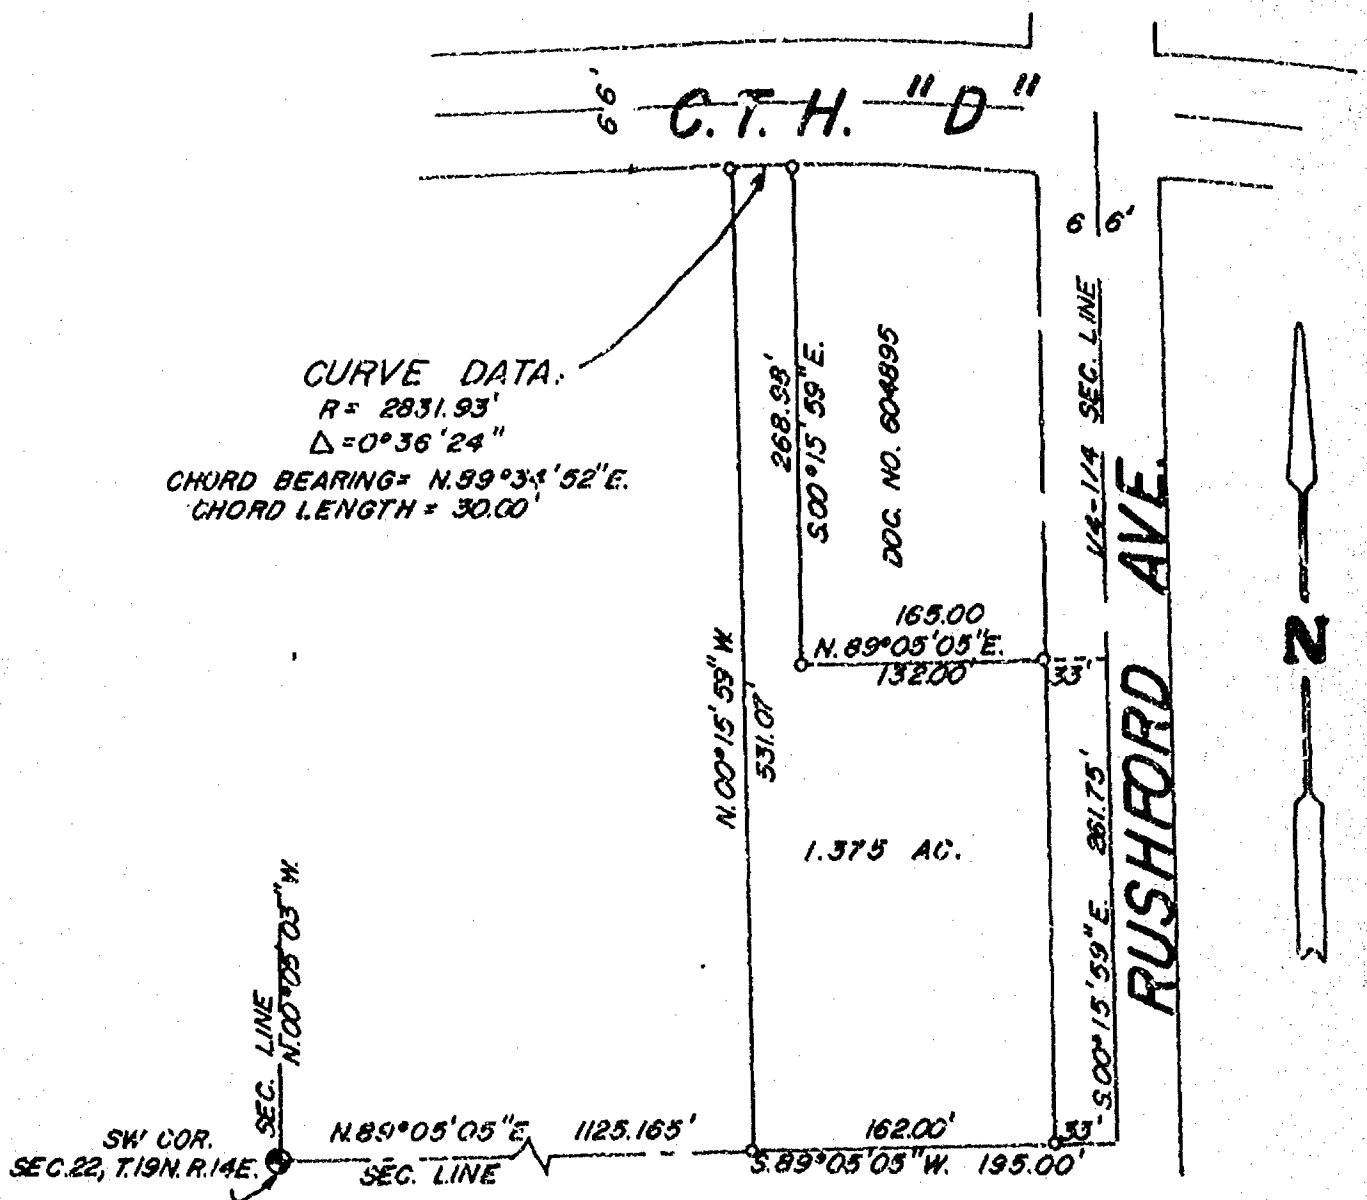

LEGEND

- = Existing monuments
- = 2" x 30" iron pipe set
- = 1" x 30" iron pipe set
- ⊙ = reference caps or R.R. spikes
- ⊙ = Bernitsen or Harrison monuments
- X-X = fence
- () = recorded as
- = stone monument



SURVEYORS CERTIFICATE

I, hereby certify that I have surveyed the property as shown, according to official records and that the plat above drawn is an accurate and correct representation of said survey. MAY 10, 1984

Calvin W. Hawksworth
 Wisconsin Registered Land Surveyor S-1290

SAYLER SURVEY, INC.
 LAND SURVEYORS
 WINNECONNE, WI 54986

SCALE 1" = 100'
 PROJECT NO. S-001406
 FIELD BOOK 47 PAGE 89

661285

Register's Office
Winnebago County, Wis.
Received for record this 5th
day of ~~Sept~~ A.D., 1986
at 7:02 o'clock A.M. and
recorded in Vol. 1 of CSM
on page 1586
Josephine Dahmed
Register of Deeds

Saylor

Chas
6800

Stock No. 26273

WINNEBAGO COUNTY CERTIFIED SURVEY MAP NO. 1586
Part of the NW $\frac{1}{4}$ of the NE $\frac{1}{4}$ of Sec. 22, T.19N., R.14E., in the Town of Poygan, Winnebago County, Wisconsin

WINNEBAGO COUNTY PLANNING COMMITTEE CERTIFICATE


This Certified Survey Map of part of the NW $\frac{1}{4}$ of the NE $\frac{1}{4}$ of Sec. 22, T.19N., R.14E., in the Town of Poygan, is hereby approved.

September 3, 1986
Date

Carol Owen
Authorized signature



Calvin W. Hawksworth
Calvin W. Hawksworth S-1290
Wisconsin Registered Land Surveyor
August 28, 1986

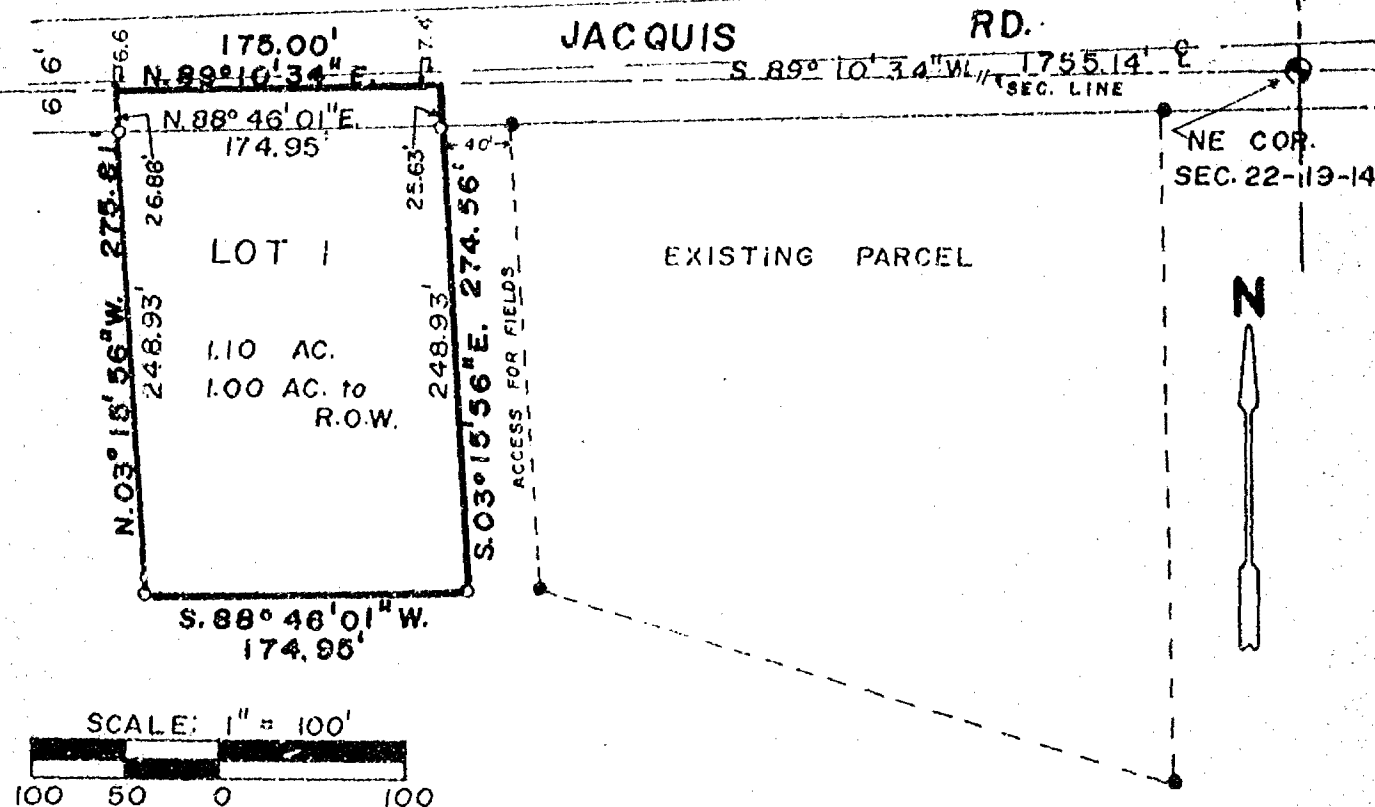

LEGEND

- Berntsen Monument
- Existing iron pipe
- 1"x30" iron pipe weighing 1.13 lbs/lin. ft.

Bearings are referenced to the North line of the NE $\frac{1}{4}$ of Sec. 22, assumed bearing S. 89° 10' 34" W.

Sheet 1 of 2 sheets

FB. 51 PG. 113

SAYLER SURVEY, INC. LAND SURVEYORS WINNECONNE, WI

Stock No. 26273

WINNEBAGO COUNTY CERTIFIED SURVEY MAP NO. 1586Part of the NW $\frac{1}{4}$ of the NE $\frac{1}{4}$ of Sec. 22, T.19N., R.14E., in the Town of Poygan, Winnebago County, WisconsinSURVEYOR'S CERTIFICATE

I, Calvin W. Hawksworth, registered land surveyor, hereby certify:

That I have surveyed, divided and mapped the parcel of land located in part of the NW $\frac{1}{4}$ of the NE $\frac{1}{4}$ of Sec. 22, T.19N., R.14E., in the Town of Poygan, Winnebago County, Wisconsin described as follows: Beginning at a point that is 1755.14 ft. S.89°10'34"W. of the NE corner of said Sec. 22. From that point running S.03°15'56"E. 274.56 ft., thence S.88°46'01"W. 174.95 ft., thence N.03°15'56"W. 275.81 ft., thence N.89°10'34"E. 175.00 ft. to the said point of beginning. Being a parcel of land of 1.10 acres more or less. Subject to all easements and restrictions of record.

That I have made such survey, land division and map by the direction of Norman and Bernice Flanigan, 8337 Jacquis Rd., Winneconne, WI 54986; that such map is a true and correct representation of the exterior boundaries of the land surveyed.

That I have fully complied with the provisions of Sec. 236.34 of the Wisconsin Statutes and the Winnebago County Subdivision Ordinance in surveying, dividing and mapping the same.



Calvin W. Hawksworth
Calvin W. Hawksworth S-1290
Wisconsin Registered Land Surveyor
August 28, 1986

OWNERS CERTIFICATE

As owners, we hereby certify that we caused the land described on this certified survey map to be surveyed, divided and mapped as represented hereon.

WITNESS the hand and seal of said owners this 29 day of

August, 1986.

In presence of:

Robert H. Saylor
Witness

DOROTHY L. PROEHL
NOTARY PUBLIC
STATE OF WISCONSIN

Norman J. Flanigan
OWNER

Bernice A. Flanigan
OWNER
8337 Jacquis Rd.
Winneconne, WI 54986

STATE OF WISCONSIN) SS
WINNEBAGO COUNTY)

Personally came before me this 29 day of August, 1986 the above named owners to me known to be the persons who executed the foregoing instrument and acknowledged the same.

Dorothy L. Proehl
Notary Public Winneconne WI

My commission expires June 25, 1990.

Sheet 2 of 2 sheets


Saylor Survey, Inc.

139A W. Main

Winneconne, WI


Survey For John Flanagan:

Description For Parcel # 1
That Part Of The N.W.1/4 Of The N.E.1/4 Of Sec. 22-19-14, Town Of Poygan,
Winnebago County, Wis. Described As Follows: Commencing At The North East
Corner Of The N.W.1/4 Of The N.E.1/4, Thence South Along The East Line Of The
N.W.1/4 Of The N.E.1/4, 305.0 ft., Thence N.76°45'W. A Distance Of 356.9 ft.,
Thence North, Parallel To The East Line Of Said Quarter, 284.0 ft. To The North
Line Of Sec. 22, Thence East Along Said North Line, 355.0 ft. To The Place
Of Beginning. Said Parcel Contains 2.4 Acres More Or Less Except That Portion
Used For Road Purposes.

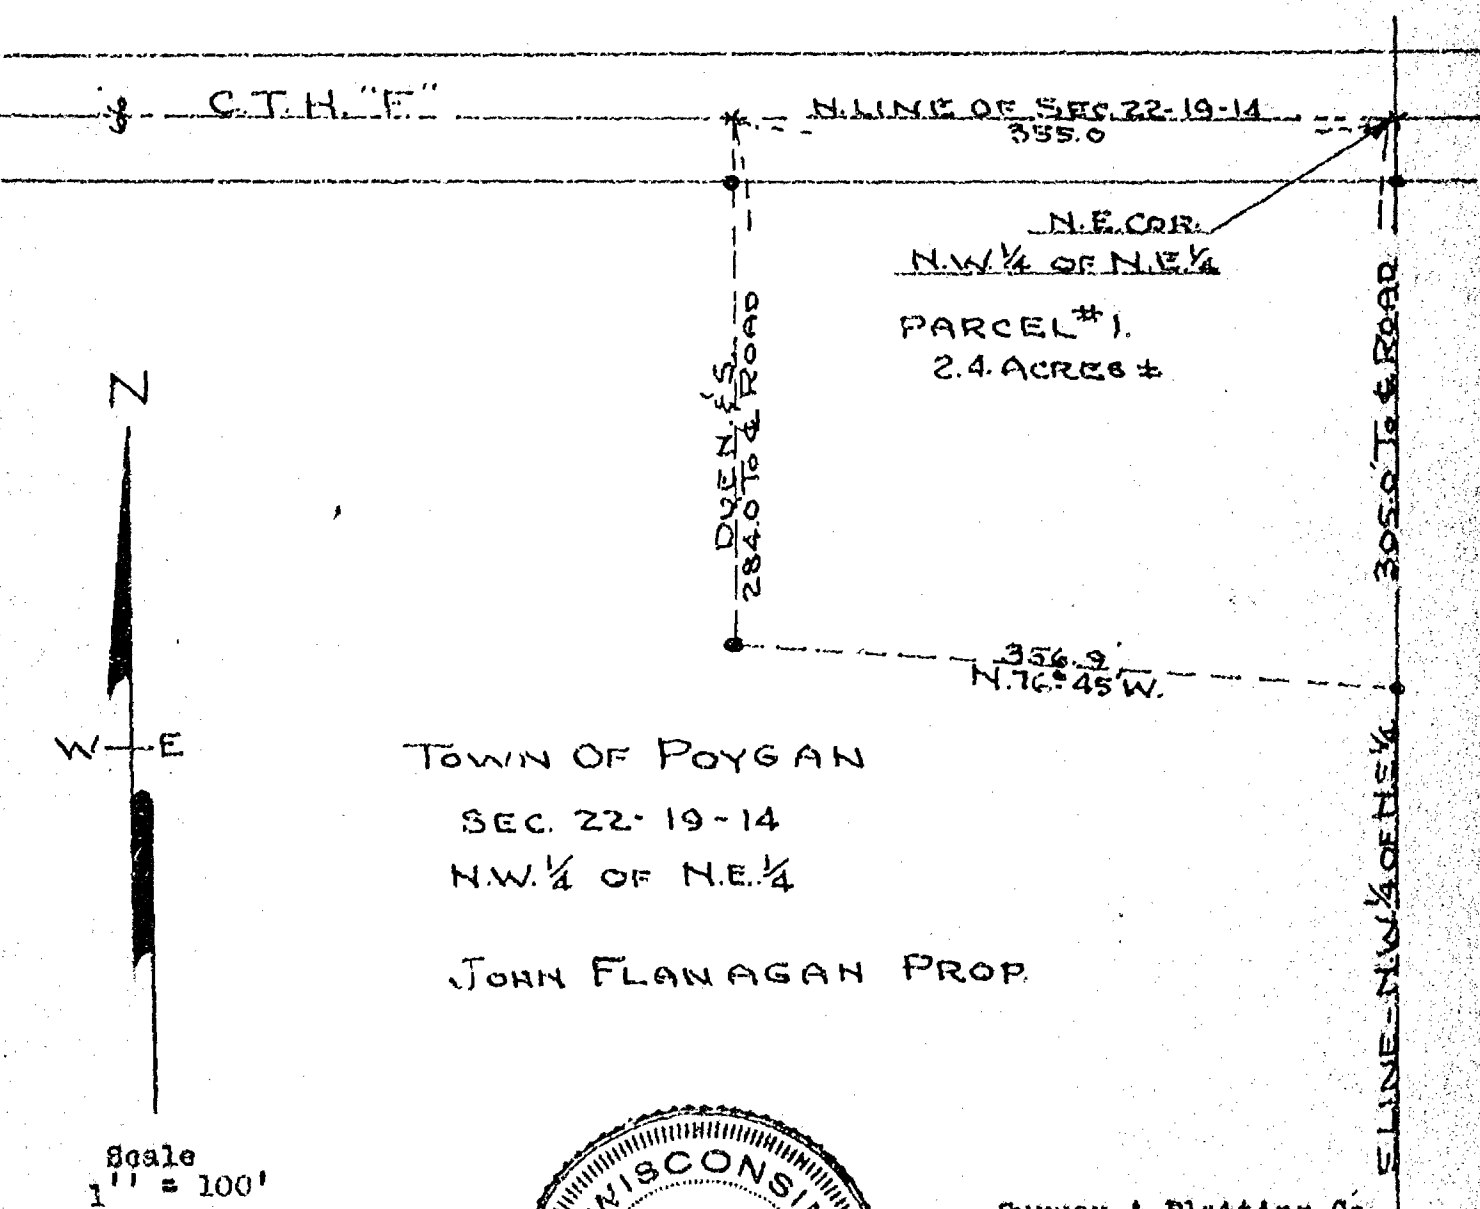

Survey & Platting Co.
Oshkosh, Wis.
E. Stearns - Reg. Surveyor
June 4, 1969

LOCATED IN THE W1/2 OF THE NW1/4 OF SEC. 22,
T.19N., R.14E., TOWN OF POYGAN, WINNEBAGO CO., WI.

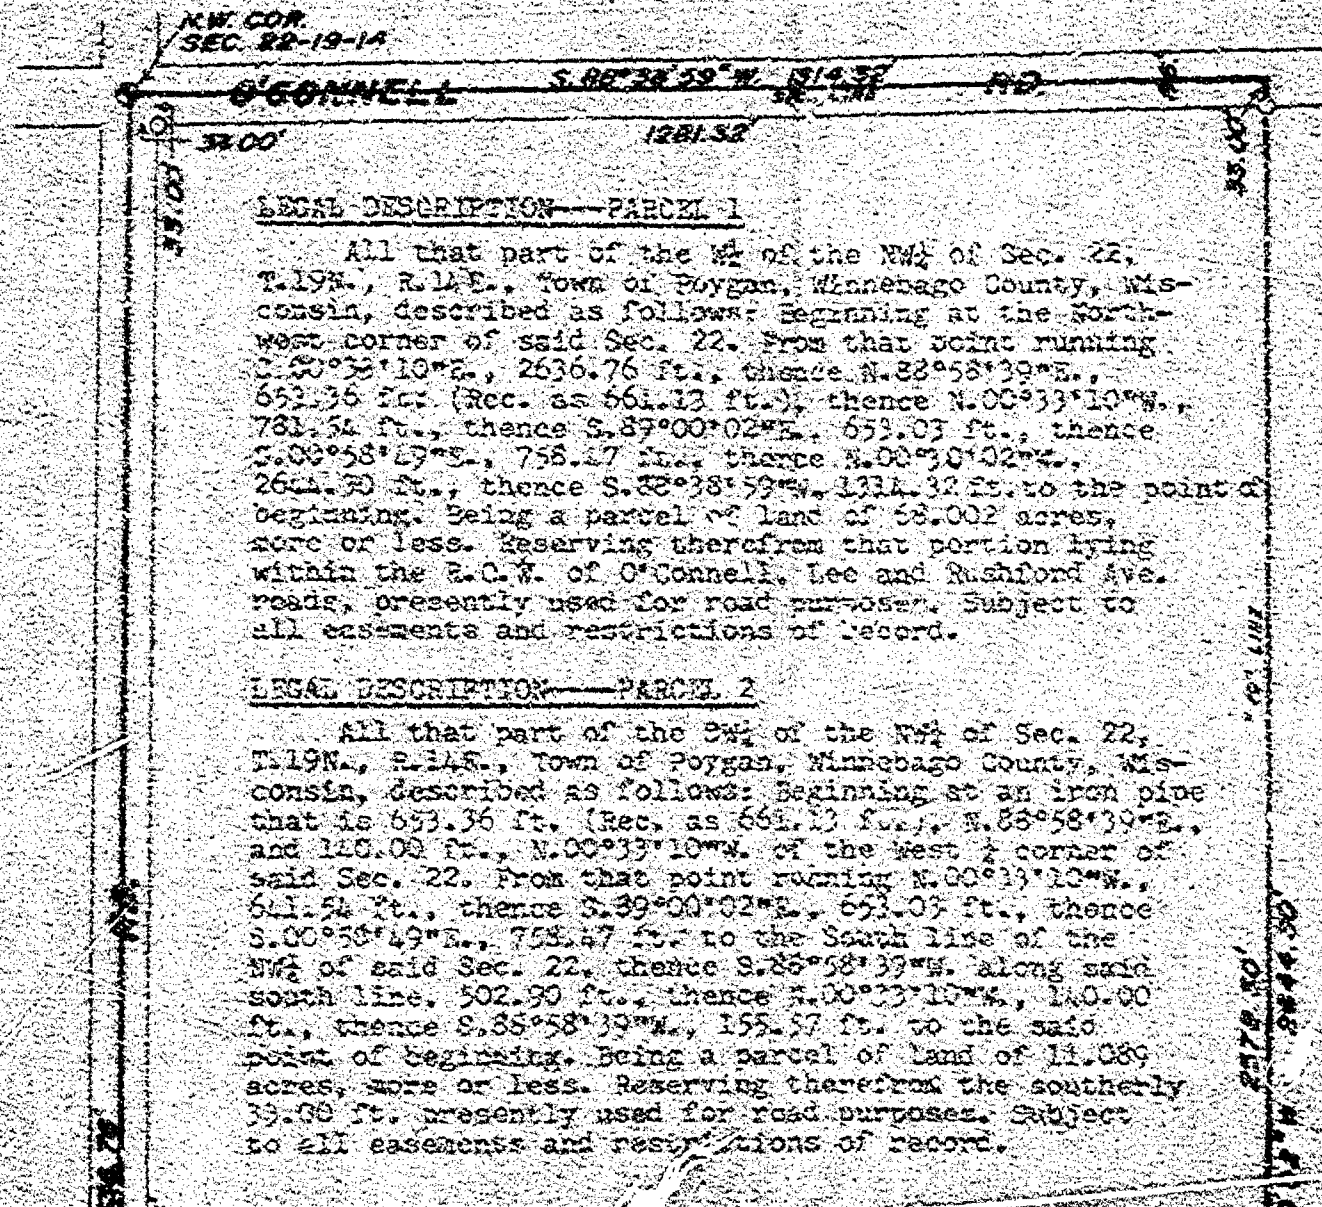

LEGAL DESCRIPTION—PARCEL 1

All that part of the W $\frac{1}{2}$ of the NW $\frac{1}{4}$ of Sec. 22, T.19N., R.14E., Town of Poygan, Winnebago County, Wisconsin, described as follows: Beginning at the Northwest corner of said Sec. 


LEGAL DESCRIPTION—PARCEL 2

All that part of the SW $\frac{1}{4}$ of the NW $\frac{1}{4}$ of Sec. 22, T.19N., R.14E., Town of Poygan, Winnebago County, Wisconsin, described as follows: Beginning at an iron pipe that is 653.36 ft. (Rec. as 661.13 ft.), N. 88° 58' 39" E., and 140.00 ft., N. 00° 33' 10" W. of the West $\frac{1}{2}$ corner of said Sec. 22. From that point running N. 00° 33' 10" W., 641.54 ft., thence S. 89° 00' 02" E., thence S. 88° 58' 39" W., 155.57 ft. to the said point of beginning. Being a parcel of land of 11.089 acres, more or less. Reserving therefrom the southerly 39.00 ft. presently used for road purposes. Subject to all easements and restrictions of record.

PARCEL 1

68.032 Acres
64.562 Acres to R.Q.W.

CLIENT: LILLIAN CROWLEY
3902 RUSHFORD AVE.
WINNECONNE, WI.
54988

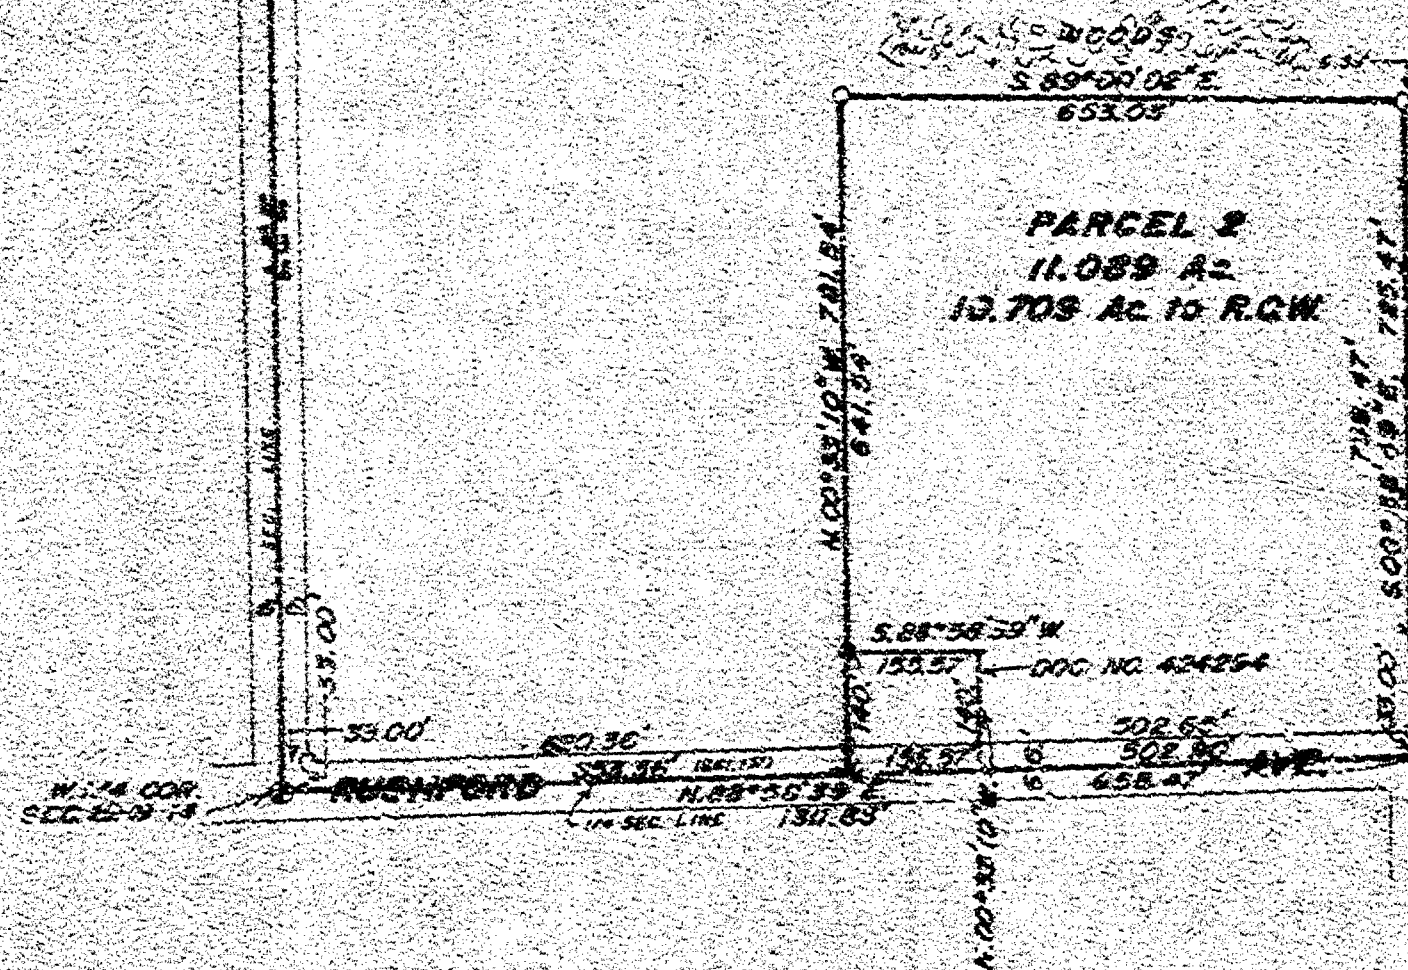

PARCEL 2
11.089 Ac
10.708 Ac to R.Q.W.

- BERNTSEN MONUMENT
- EXISTING IRONS FOUND
- ← EXISTING FENCE
- () RECORDED AS
- 1" x 30" IRON PIPE SET

SCALE: 1 IN. = 200 FT.

Calvin W. Hawksworth
CALVIN W. HAWKSWORTH
WI. REG. LAND SURVEYOR
OCTOBER 4, 1989

SAYLER SURVEY, INC. LAND SURVEYORS, WINNECONNE, WI. S-002155 F.B. 58 F. 67

WINNEBAGO COUNTY CERTIFIED SURVEY MAP No. 3228

Parts of The SE1/4 of the NW1/4 & the SW1/4 of the NE1/4 of Sec. 22, T.19N., R.14E.
Town of Poygan, Winnebago County, Wisconsin

SURVEYOR'S CERTIFICATE:

TAX No. 0200207

I, Calvin W. Hawksworth, Wisconsin Registered Land Surveyor, hereby certify: Parts of
That I have surveyed, divided and mapped the parcel of land located in the SE1/4 of the
NW1/4 & the SW1/4 of the NE1/4 of Sec. 22, T.19N., R.14E., Town of Poygan, Winnebago County,
Wisconsin, described as follows: Beginning at a point on the South line of the North 1/2 of said
Sec. 22 that is 1312.30 ft. (rec. as 1311.83 ft.), N.88°58'39"E. of a Bernsten Monument at the W1/4
corner of said Sec. 22. From that point running N.00°30'02"W., 1322.15 ft., thence N.88°48'49"E.,
1313.07 ft., thence N.80°04'35"E., 1314.85 ft., thence S.00°38'29"E., 1323.81 ft., thence S.88°58'39"W.,
2630.69 ft. to the said point of beginning. Reserving therefrom that portion of Rushford Avenue
presently used for road purposes. Subject to all easements and restrictions of record.

That I have made such survey, land division and map by the
directions of Joann Meyerhofer,
5908 Rushford Avenue, Winnebago, WI
54986; that such map is a true
and correct representation of
the exterior boundaries of the
land surveyed.

That I have fully complied
with the provisions of Sec. 238.34
of the Wisconsin Statutes and
the Winnebago County
Subdivision Ordinance in
surveying, dividing and mapping
the same.

Calvin W. Hawksworth
Calvin W. Hawksworth S-1290
Wisconsin Registered Land Surveyor
June 1, 1995

WINNEBAGO COUNTY PLANNING COMMITTEE CERTIFICATE:

This Certified Survey Map of
Parts of the SE1/4 of the NW1/4 & the
SW1/4 of the NE1/4 of Sec. 22,
T.19N., R.14E., Town of Poygan,
Winnebago County, is hereby
approved.

Aug 4, 1995
Date

Jeanette Diskoff
Authorized Signature


This C.S.M. is contained wholly
within the property described
in the following recorded
instrument(s).

VOL. 1253 P. 250
Winnebago County Records

Bearings are referenced
to the South line of
the North 1/2 of Sec. 22
Assumed Bearing:
N.88°58'39"E.

LEGEND

- Bernsten Monument
- 1" x 80" Iron Pipe Set
weighing 1.19lbs/lin. ft.
- Existing Iron Pipe Found
- () Recorded as
Bearing/Dimension
- Trees
- Marshland

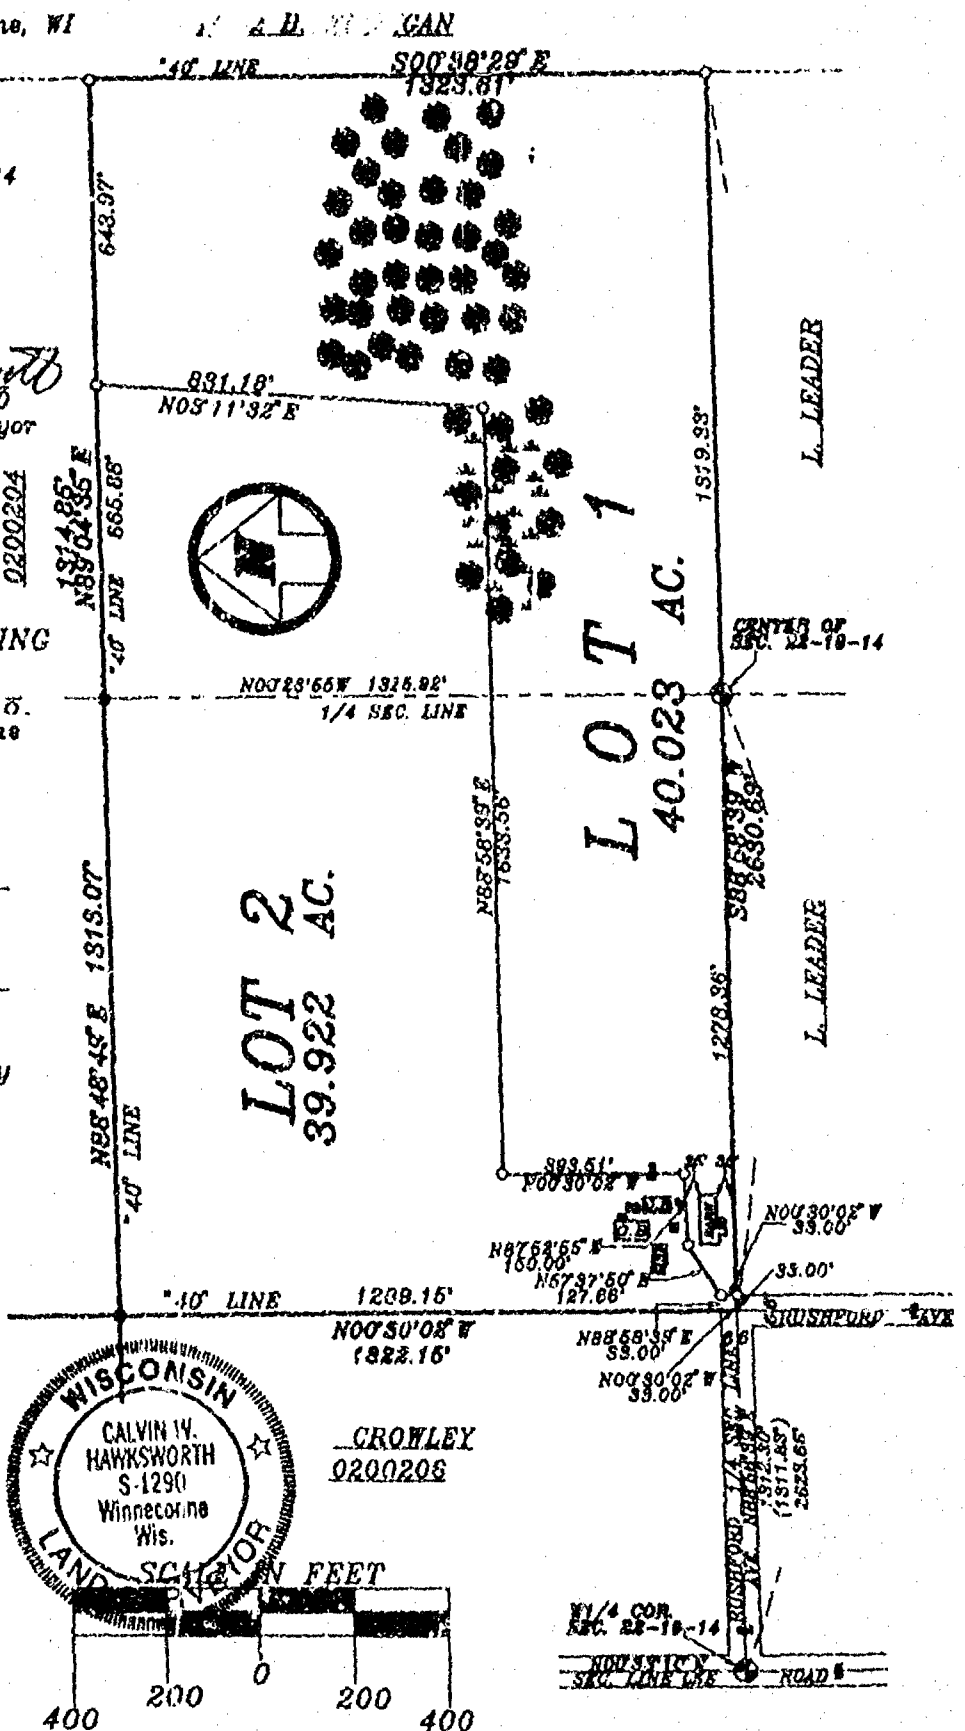

WINNEBAGO COUNTY CERTIFIED SURVEY MAP No. 3228
Part of The SE1/4 of the NW1/4 & the SW1/4 of the NE1/4 of
Sec. 22, T.19N., R.14E., Town of Poygan, Winnebago County, Wisconsin

COUNTY TREASURER'S CERTIFICATE:
STATE OF WISCONSIN)
WINNEBAGO COUNTY) SS

BURTON SCHMIDT being the duly elected, qualified and acting Treasurer of the County of Winnebago, do hereby certify that the records in my office show no unredeemed tax sales and no unpaid taxes or special assessments as of August 3, 1995 affecting the lands included in this Certified Survey Map.

August 3, 1995
Date

Burton Schmidt
County Treasurer

TOWN TREASURER'S CERTIFICATE:
STATE OF WISCONSIN)
WINNEBAGO COUNTY) SS

I, Julia Reinert, being the duly elected, qualified and acting Treasurer of the Town of Poygan, do hereby certify that in accordance with the records in my office, there are no unpaid taxes or unpaid special assessments as of June 16, 1995 on any of the land included in this Certified Survey Map.

June 16, 1995
Date

Julia N. Reinert
Town Treasurer

OWNER'S CERTIFICATE:

As owner(s), I(we) hereby certify that I(we) caused the land described on this Certified Survey Map to be surveyed, divided and mapped as represented hereon.

N/A
Joann Meyerhofer
5908 Rushford Avenue
Winneconne, Wisconsin 54986

Lillian Crowley
Lillian Crowley
5908 Rushford Avenue
Winneconne, Wisconsin 54986

STATE OF WISCONSIN)
WINNEBAGO COUNTY) SS

Personally came before me this 9th day of June, 1995, the above named person(s) to me known to be the person(s) who executed the foregoing instrument and acknowledge the same.

Irene F. Haedt
Notary Public Omro, WI

My commission expires 10-6-1996

Calvin W. Hawksworth
Calvin W. Hawksworth
Wisconsin Registered Land Surveyor
June 1, 1996

S-1290



Register's Office
Winnebago County, Wis.
Received for record this 7th
day of Aug A.D., 1995
at 9:02 o'clock AM. and
filed in Vol. 1 of CSM
on page 3228

Lillian Crowley
Register of Deeds

Chy
12

WINNEBAGO COUNTY CERTIFIED SURVEY MAP No. 3227

Part of the SE1/4 of the SE1/4 of Sec. 22, T.19N., R.14E.,
Town of Poygan, Winnebago County, Wisconsin

SURVEYOR'S CERTIFICATE:

TAX No. 020-0221

I, Calvin W. Hawksworth, Wisconsin Registered Land Surveyor, hereby certify:
That I have surveyed, divided and mapped the parcel of land located in part of the SE1/4 of the SE1/4 of Sec. 22, T.19N., R.14E., Town of Poygan, Winnebago County, Wisconsin, described as follows. Beginning at a point on the East line of said Sec. 22 that is 40.00 ft. N.00°29'11" W. of a Bernsten Monument located at the Southeast corner of said Sec. 22. From that point continuing along the East line of said Sec. 22, N.00°29'11" W., 1260.53 ft. to the North line of the SE1/4 of the SE1/4 of said Sec. 22, thence along said north "40" line S.89°01'37" W., 1319.75 ft. to the West line of the SE1/4 of the SE1/4 of said Sec. 22, thence along said west "40" line S.00°28'03" E., 1138.00 ft. to the northerly right of way line of County Road "D", thence along said right of way line S.81°56'09" E., 476.85 ft., thence 851.56 ft. along the arc of a curve whose chord bears S.88°24'00" E., 850.69 ft. to the point of beginning. Also, including a parcel of land described as follows: Beginning at a point on the South line of said Sec. 22 that is 659.78 ft., S.89°05'05" W. of a Bernsten Monument located at the Southeast corner of said Sec. 22. From that point continuing along the South line of said Sec. 22, S.89°05'05" W., 860.39 ft. to the West line of the SE1/4 of the SE1/4 of said Sec. 22, thence along said west "40" line N.00°29'03" W., 100.50 ft. to the southerly right of way line of County Road "D", thence along said right of way line S.81°56'09" E., 464.85 ft., thence 202.41 ft. along the arc of a curve whose chord bears S.82°58'55" E., 202.40 ft. to the said point of beginning. Subject to all easements and restrictions of record.

That I have made such survey, land division and map by the direction of Craig and Erika Anderson, 8136 County Road "D", Omro, Wisconsin 54963; that such map is a true and correct representation of the exterior boundaries of the land surveyed.

That I have fully complied with the provisions of Sec. 238.34 of the Wisconsin Statutes and the Winnebago County Subdivision Ordinance in surveying, dividing and mapping the same.

WINNEBAGO COUNTY PLANNING

COMMITTEE CERTIFICATE:


This Certified Survey Map of the SE1/4 of the SE1/4 of Sec. 22, T.19N., R.14E., Town of Poygan, Winnebago County, Wisconsin, is hereby approved.

Calvin W. Hawksworth
Calvin W. Hawksworth, S-1290
Wisconsin Registered Land Surveyor
July 20, 1995

8/4/95
Date

Janette Diskoff
Authorized Signature

Bearings are referenced to the
South Line of the SE1/4 of
Sec. 22-19-14.
Assumed Bearing:
S.89°05'05" W.

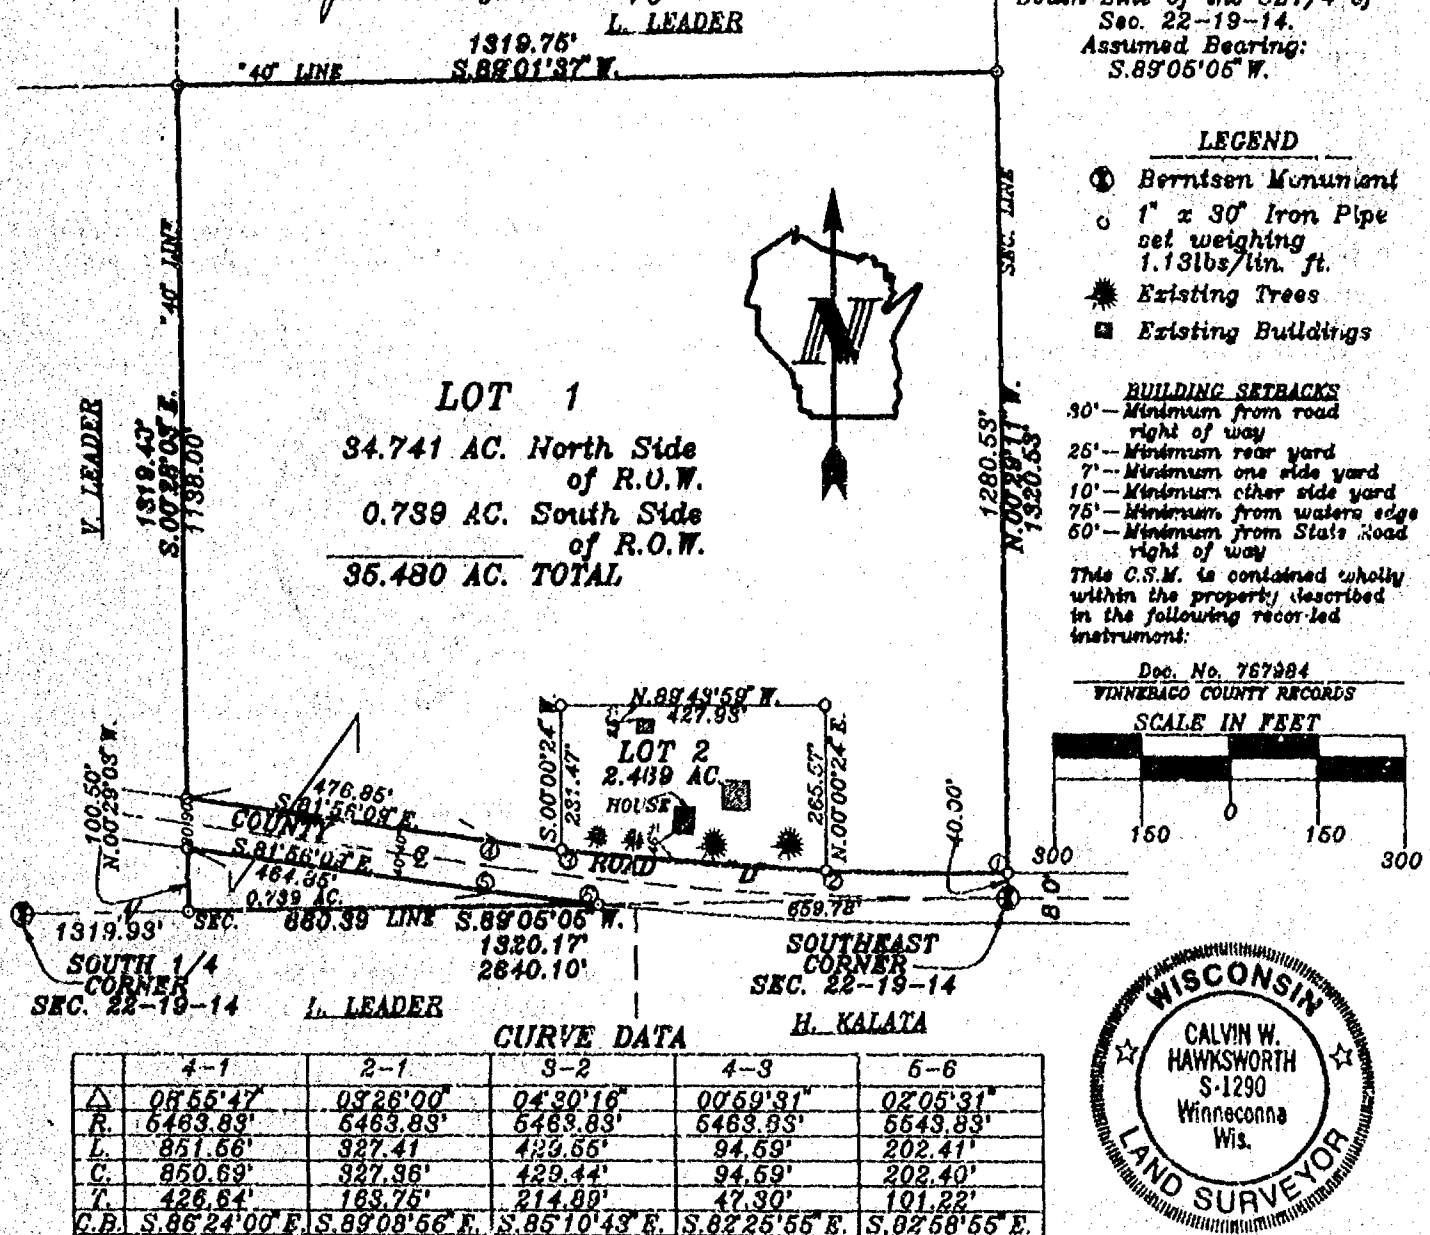

WINNEBAGO COUNTY CERTIFIED SURVEY MAP No. 3227

The SE1/4 of the SE1/4 of Sec. 22, T.19N., R.14E.,
Town of Poygan, Winnebago County, Wisconsin

COUNTY TREASURER'S CERTIFICATE:

STATE OF WISCONSIN)

WINNEBAGO COUNTY) SS

I, BURTON SCHMIDT being the duly elected, qualified and acting Treasurer of the County of Winnebago, do hereby certify that the records in my office show no unredeemed tax sales and no unpaid taxes or special assessments as of August 3, 1995 affecting the lands included in this Certified Survey Map.

August 3, 1995
Date

Burton Schmidt
County Treasurer

TOWN TREASURER'S CERTIFICATE:

STATE OF WISCONSIN)

WINNEBAGO COUNTY) SS

I, Julia Reinert, being the duly elected, qualified and acting Treasurer of the Town of Poygan, do hereby certify that in accordance with the records in my office, there are no unpaid taxes or unpaid special assessments as of August 1, 1995 on any of the land included in this Certified Survey Map.

August 1, 1995
Date

Julia N. Reinert
Town Treasurer

OWNER'S CERTIFICATE:

As owner(s), I (we) hereby certify that I (we) caused the land described on this Certified Survey Map to be surveyed, divided and mapped as represented herein.

Craig Anderson

Craig Anderson
8136 County Road "D"
Omro, Wisconsin 54963

Erika J. Anderson

Erika Anderson
8136 County Road "D"
Omro, Wisconsin 54963


STATE OF WISCONSIN)

WINNEBAGO COUNTY) SS

Personally came before me this 31st day of July, 1995, the above named person(s) to me known to be the person(s) who executed the foregoing instrument and acknowledge the same.

Irene F. Haedt
Notary Public Omro, WI

My commission expires 10-6-96

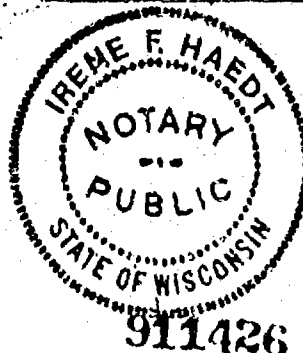

Calvin W. Hawksworth

Calvin W. Hawksworth
Wisconsin Registered Land Surveyor
July 20, 1995

S-1290



Register's Office
Winnebago County, Wis.
Received for record this 2th
day of Aug. A.D., 1995
at 9:00 o'clock A.M. and
filed in Vol. 1 of CSM
on page 3227

Susan Whangoff
Register of Deeds

Aug 12

Sheet 2 of 2 Sheets
71 21

Laurel
County

WINNEBAGO COUNTY CERTIFIED SURVEY MAP No.
The SE1/4 of the NW1/4 & the SW1/4 of the NE1/4 of Sec. 22, T.19N., R.14E.,
Town of Poygan, Winnebago County, Wisconsin

SURVEYOR'S CERTIFICATE:

TAX No. 0200207


I, Calvin W. Hawksworth, Wisconsin Registered Land Surveyor, hereby certify:
That I have surveyed, divided and mapped the parcel of land located in the SE1/4 of the NW1/4 & the SW1/4 of the NE1/4 of Sec. 22, T.19N., R.14E., Town of Poygan, Winnebago County, Wisconsin, described as follows: Beginning at a point on the South line of the North 1/2 of said Sec. 22 that is 1312.30 ft. (rec. as 1311.83 ft.), N.88°58'39"E. of a Bernitsen Monument at the W1/4 corner of said Sec. 22. From that point running N.00°30'02"W., 1322.16 ft., thence N.88°48'49"E., 1313.07 ft., thence N.89°04'36"E., 1314.05 ft., thence S.00°38'28"E., 1325.61 ft., thence S.88°58'39"W., 2630.69 ft. to the said point of beginning. Reserving therefrom that portion of Rushford Avenue presently used for road purposes. Subject to all easements and restrictions of record.

That I have made such survey, land division and map by the directions of Joann Meyerhofer, 5908 Rushford Avenue, Winneconne, WI 54986; that such map is a true and correct representation of the exterior boundaries of the land surveyed.

That I have fully complied with the provisions of Sec. 238.34 of the Wisconsin Statutes and the Winnebago County Subdivision Ordinance in surveying, dividing and mapping the same.

Calvin W. Hawksworth
Calvin W. Hawksworth S-1290
Wisconsin Registered Land Surveyor
June 1, 1995

N. & E. FLANIGAN

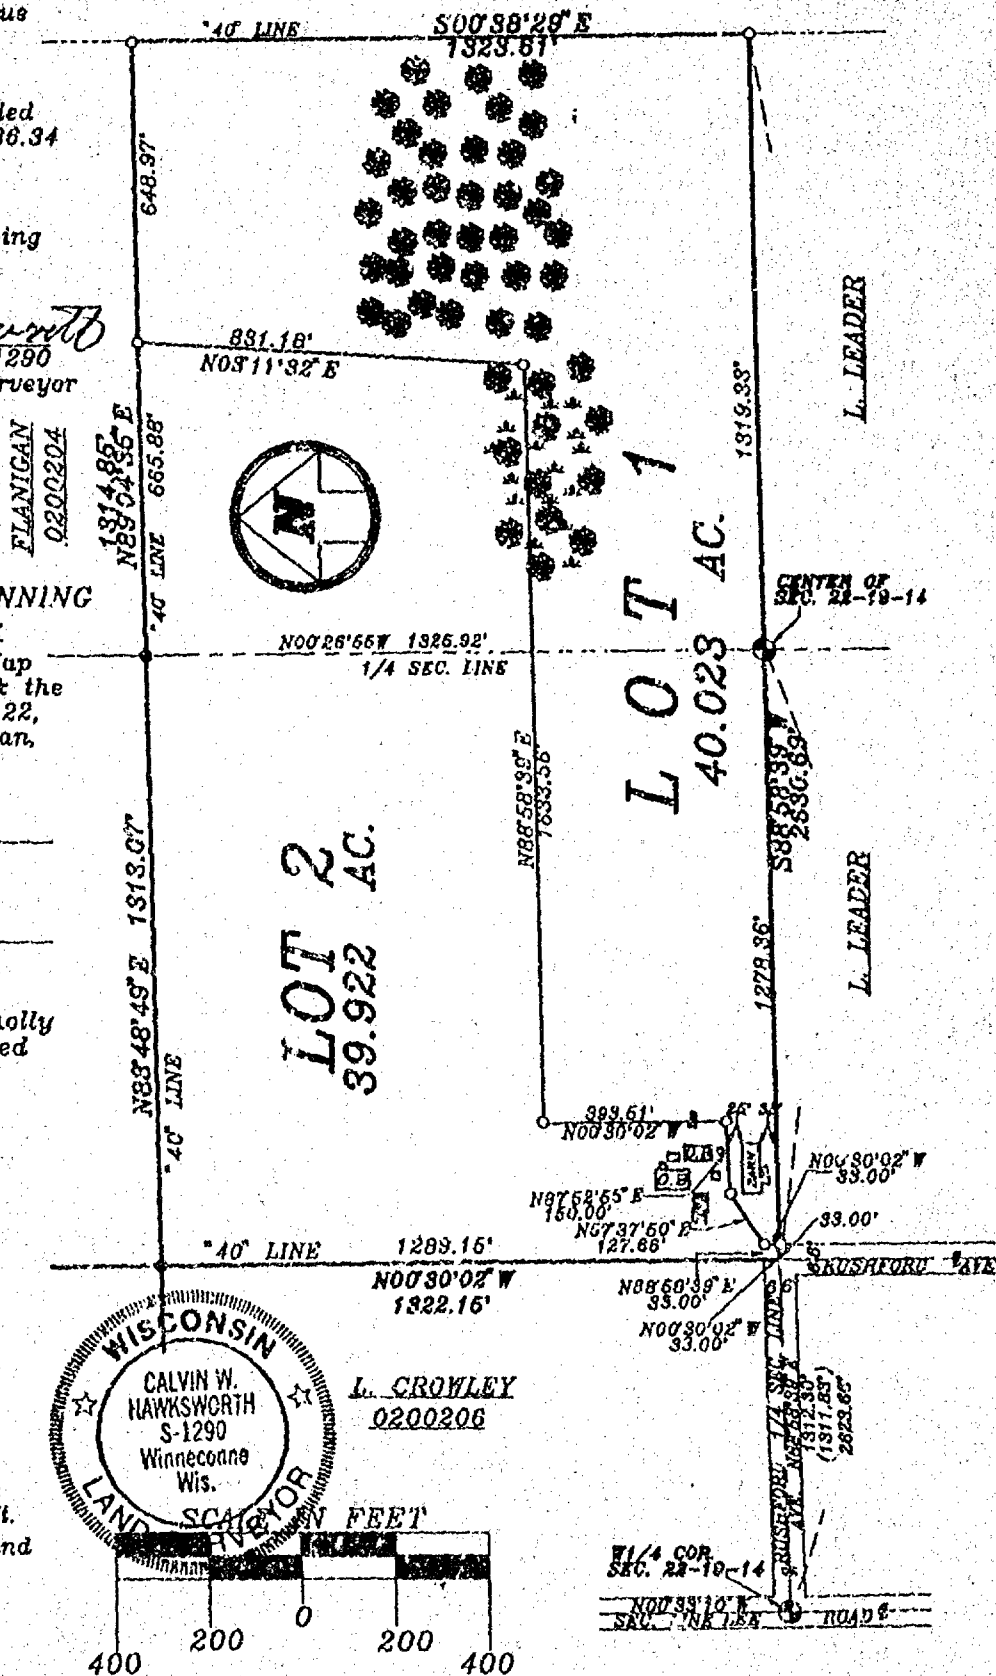

WINNEBAGO COUNTY PLANNING COMMITTEE CERTIFICATE:

This Certified Survey Map of the SE1/4 of the NW1/4 & the SW1/4 of the NE1/4 of Sec. 22, T.19N., R.14E., Town of Poygan, Winnebago County, is hereby approved.

Date

Authorized Signature

This C.S.M. is contained wholly within the property described in the following recorded instrument(s).

VOL. 1253 P. 250
Winnebago County Records

Bearings are referenced to the South line of the North 1/2 of Sec. 22
Assumed Bearing:
N.88°58'39"E.

LEGEND

- ① Bernitsen Monument
- 1" x 30" Iron Pipe Set weighing 1.13lbs/lin. ft.
- Existing Iron Pipe Found
- () Recorded as Bearing/Dimension
- Trees
- Marshland

WINNEBAGO COUNTY CERTIFIED SURVEY MAP No. _____
The SE1/4 of the NW1/4 & the SW1/4 of the NE1/4 of
Sec. 22, T.19N., R.14E., Town of Poygan, Winnebago County, Wisconsin

COUNTY TREASURER'S CERTIFICATE:
STATE OF WISCONSIN)
WINNEBAGO COUNTY) SS

I, _____ being the duly elected, qualified and acting Treasurer of the County of Winnebago, do hereby certify that the records in my office show no unredeemed tax sales and no unpaid taxes or special assessments as of _____, 19____ affecting the lands included in this Certified Survey Map.

Date

County Treasurer

TOWN TREASURER'S CERTIFICATE:
STATE OF WISCONSIN)
WINNEBAGO COUNTY) SS

I, Julia Reinert, being the duly elected, qualified and acting Treasurer of the Town of Poygan, do hereby certify that in accordance with the records in my office, there are no unpaid taxes or unpaid special assessments as of _____, 19____ on any of the land included in this Certified Survey Map.

Date

Town Treasurer

OWNER'S CERTIFICATE:

As owner(s), I(we) hereby certify that I(we) caused the land described on this Certified Survey Map to be surveyed, divided and mapped as represented hereon.

Joann Meyerhofer
5908 Rushford Avenue
Winneconne, Wisconsin 54986

Lillian Crowley
5908 Rushford Avenue
Winneconne, Wisconsin 54986

STATE OF WISCONSIN)
WINNEBAGO COUNTY) SS

Personally came before me this _____ day of _____, 19____, the above named pers/n(s) to me known to be the person(s) who executed the foregoing instrument and acknowledge the same.

My commission expires

Notary Public

WI

Calvin W. Hawksworth
Calvin W. Hawksworth
Wisconsin Registered Land Surveyor
June 1, 1995

S-1290



Shelby
County

TAX No. 020-0221

Calvin W. Hawksworth S-1290
Wisconsin Registered Land Surveyor
July 20, 1995



WINNEBAGO COUNTY CERTIFIED SURVEY MAP No.

The SE1/4 of the SE1/4 of Sec. 22, T.19N., R.14E.,
Town of Poygun, Winnebago County, Wisconsin

**COUNTY TREASURER'S CERTIFICATE:
STATE OF WISCONSIN)
WINNEBAGO COUNTY) SS**

I, _____ being the duly elected, qualified and acting Treasurer of the County of Winnebago, do hereby certify that the records in my office show no unredeemed tax sales and no unpaid taxes or special assessments as of _____, 19____ affecting the lands included in this Certified Survey Map.

Date

County Treasurer

**TOWN TREASURER'S CERTIFICATE:
STATE OF WISCONSIN)
WINNEBAGO COUNTY) SS**

I, Julia Rehnert, being the duly elected, qualified and acting Treasurer of the Town of Poygun, do hereby certify that in accordance with the records in my office, there are no unpaid taxes or unpaid special assessments as of _____, 19____ on any of the land included in this Certified Survey Map.

Date

Town Treasurer

OWNER'S CERTIFICATE:

As owner(s), I(we) hereby certify that I(we) caused the land described on this Certified Survey Map to be surveyed, divided and mapped as represented hereon.

Craig Anderson
8136 County Road "D"
Omro, Wisconsin 54963

Erika Anderson
8136 County Road "D"
Omro, Wisconsin 54963

**STATE OF WISCONSIN)
WINNEBAGO COUNTY) SS**

Personally came before me this _____ day of _____, 19____, the above named person(s) to me known, to be the person(s) who executed the foregoing instrument and acknowledge the same.

Notary Public


WI

My commission expires _____

Calvin W. Hawksworth

Calvin W. Hawksworth
Wisconsin Registered Land Surveyor
July 20, 1995

S-1290

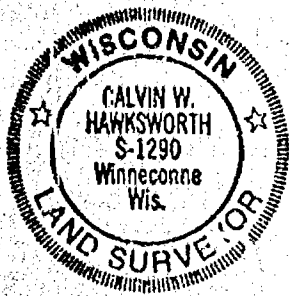

WINNEBAGO COUNTY CERTIFIED SURVEY MAP #3538V 1 P 3538

LOT 1 OF CSM 1586 AND PART OF THE NW $\frac{1}{4}$ NE $\frac{1}{4}$ SECTION 22, T19N, R14E,
TOWN OF POYGAN, WINNEBAGO COUNTY, WISCONSIN.

(See Sheet 2 of 3)

Michael A. Moe
Michael A. Moe, RLS 2066
July 25, 1996
Drafted by M. Moe




- County Harrison Monument
- Existing IP
- Set 3/4"x24" rebar weighing 1.50 lbs./lin. ft.

Lot 1.....91,847.217 sf or 2.109 Ac.
87,248.117 sf or 2.003 Ac. to r/w

Lot 2....1,542,391.265 sf or 35.08 Ac.
1,519,851.974 sf or 34.891 Ac. to r/w

Sheet 1 of 3

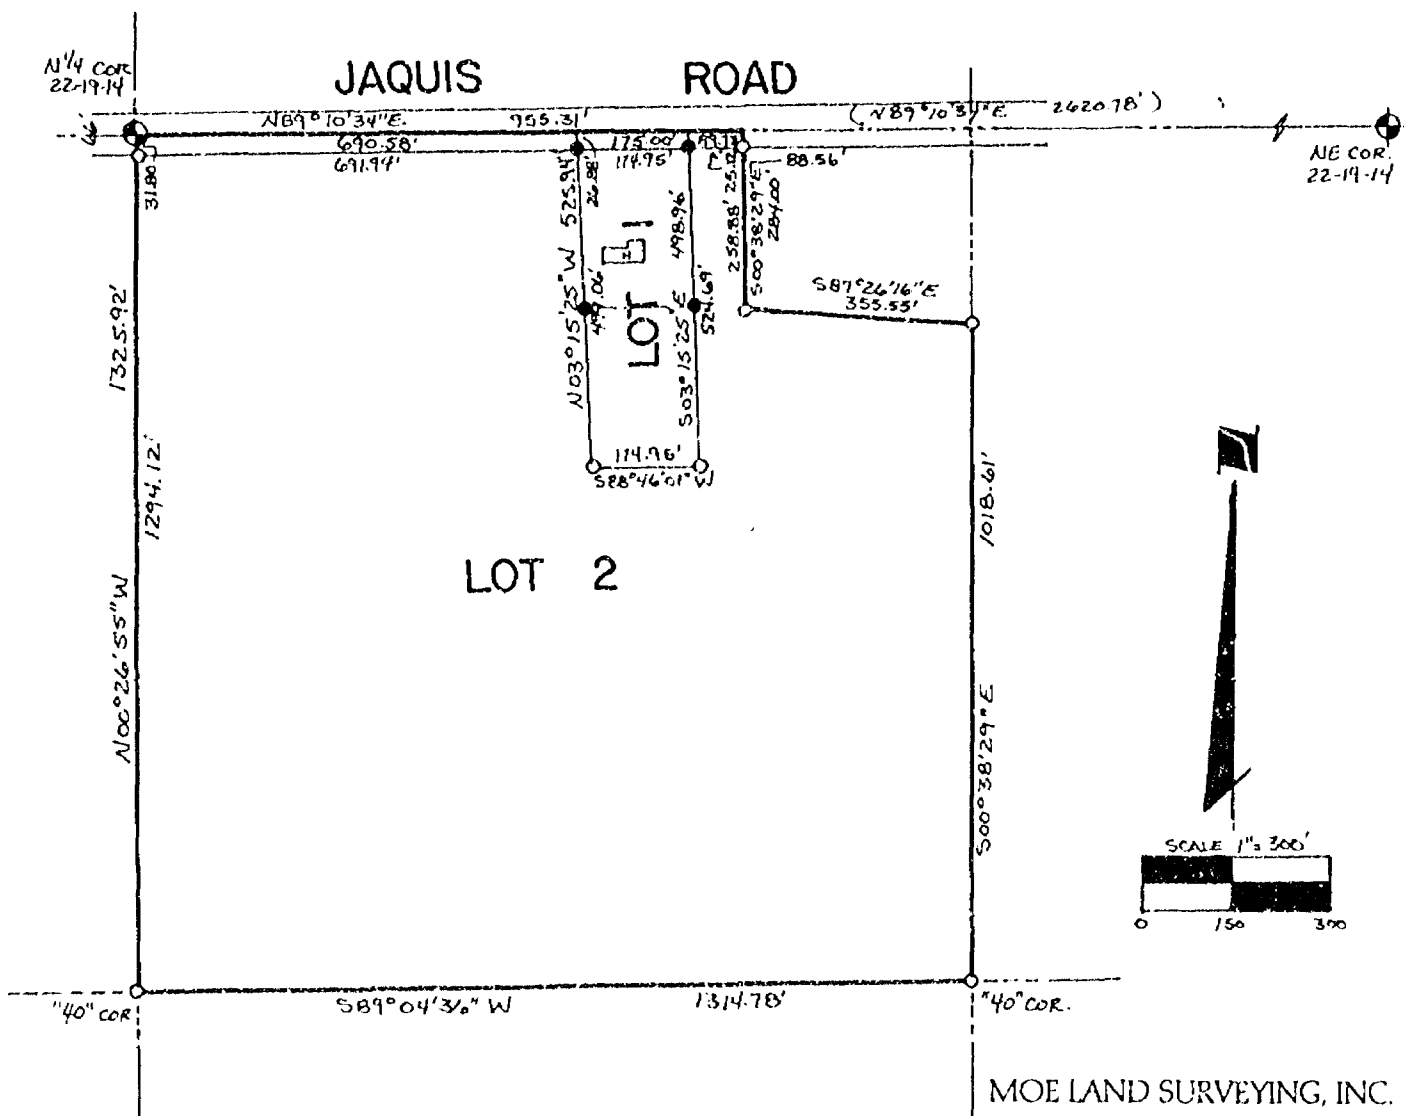

MOE LAND SURVEYING, INC.

MICHAEL A. MOE
REDGRANITE, WISCONSIN 54970

JOB # 96164

WINNEBAGO COUNTY CERTIFIED SURVEY MAP NO 3538 V 1 P 3538

LOT 1 OF CSM 1586 AND PART OF THE NW $\frac{1}{4}$ NE $\frac{1}{4}$ SECTION 22, T19N, R14E,
TOWN OF POYGAN, WINNEBAGO COUNTY, WISCONSIN.

(See Sheet 3 of 3)

SURVEYOR'S CERTIFICATE:

I, **Michael A. Moe**, Registered Land Surveyor, hereby certify:
That under the direction of **Scott Gross**, I have surveyed, divided
and mapped this Certified Survey Map of Lot 1 of CSM 1586 and
Part of the NW $\frac{1}{4}$ NE $\frac{1}{4}$ Section 22, T19N, R14E, Town of Poygan,
Winnebago County, Wisconsin described as follows:

Beginning at the N $\frac{1}{4}$ Corner of Section 22; thence N89 $\circ$ 10' 34"E
along the North line of the NE $\frac{1}{4}$ 955.31'; thence S00 $\circ$ 38' 29"E
284.00'; thence S87 $\circ$ 26' 16"E 355.55' to a point on the East line
of the NW $\frac{1}{4}$ NE $\frac{1}{4}$; thence S00 $\circ$ 38' 29"E 1018.61'; thence S89 $\circ$ 04' 36"W
along the South line of said "forty" 1314.78'; thence
N00 $\circ$ 26' 55"W along the west line of said "forty" 1325.92' to the
Point of Beginning. Subject to all easements and restrictions of
record.

That said Map is a correct representation of the exterior
boundaries of the land surveyed; That I have fully complied with
the Provisions of Section 236.34 of the Wisconsin Statutes and
the Winnebago County Subdivision Regulations in surveying and
mapping the same to the best of my knowledge and belief.

Michael A. Moe

Michael A. Moe, RLS 2066
July 25, 1996
Drafted by M. Moe

Sheet 2 of 3



950365

Register's Office
Winnebago County, Wis.
Received for record this 26th
day of Sept. A.D., 19 96
at 3:30 o'clock PM. and
filed in Vol. 1 of CSM
on page 3538

Lucas W. Wainwright
Register of Deeds

PD
14

WINNEBAGO COUNTY CERTIFIED SURVEY MAP # 3538 v 1 p 3538

LOT 1 OF CSM 1586 AND PART OF THE NW¹NE¹ SECTION 22, T19N, R14E,
TOWN OF POYGAN, WINNEBAGO COUNTY, WISCONSIN.

TREASURER'S CERTIFICATE:

We hereby certify that there are no unpaid taxes or special assessments on any loans included in this minor subdivision.

Julia N. Reerst 8-19-96
Treasurer of Poygan

Burton Schmidt 9/26/96
Winnebago County Treasurer

WINNEBAGO COUNTY PLANNING CERTIFICATE:

* Lot 1 of CSM 1586 and
This Certified Survey Map is * Part of the NW¹NE¹ Section 22, T19N, R14E, Town of Poygan, Winnebago County, Wisconsin, Norman and Bernice Flanigan and Scott and Carol Gross, owners, is hereby approved.

September 25, 1996
Date

John P. Schmitt
Planning Committee Representative

OWNER'S CERTIFICATE:



I (we) Norman and Bernice Flanigan and Scott and Carol Gross, owner(s) of said lands, hereby certify that I (we) have caused the land described on this Certified Survey Map to be surveyed, divided and mapped as shown on this map.

<u>Carol Gross</u>	<u>Carol Gross</u>	<u>8-22</u>	<u>1996</u>
<u>Scott Gross</u>	<u>Scott Gross</u>	<u>8-22</u>	<u>1996</u>
<u>Norman Flanigan</u>	<u>Norman Flanigan</u>	<u>8-22</u>	<u>1996</u>
<u>Bernice Flanigan</u>	<u>Bernice Flanigan</u>	<u>8-22</u>	<u>1996</u>

STATE OF WISCONSIN)
WINNEBAGO COUNTY) SS

Personally came before me this 22nd day of August, 1996,
the above named Norman and Bernice Flanigan and Scott and Carol Gross, to me known to be the same who executed the foregoing instrument and acknowledge

Jerelyn B. Melberg
Notary Public, State of Wisconsin
8-6-2000
My Commission Expires

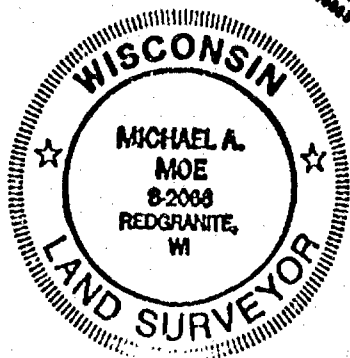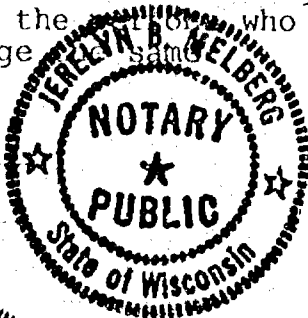

Michael A. Moe
Michael A. Moe, RLS 2065
July 25, 1996
Drafted by M. Moe

ROEHLIG
LAND SURVEYING
&
CONSULTING LTD.
A Division of R.A. Smith and Associates
2850 Universal Street • Oshkosh WI • 54904
(920) 233-2884

NO. 3796

CERTIFIED SURVEY MAP NO. _____

SHEET 2 OF 4

THE W. 1/2 OF THE N.W. 1/4 OF SECTION 22, T19N, R14E, IN THE TOWN OF POYGAN, WINNEBAGO COUNTY, WISCONSIN.

SURVEYORS CERTIFICATE
STATE OF WISCONSIN)

:SS

WINNEBAGO COUNTY)

I, REINHARD ROEHLIG, Wisconsin Registered Land Surveyor do hereby certify;

THAT I HAVE SURVEYED, DIVIDED AND MAPPED W. 1/2 OF THE N.W. 1/4 OF SECTION 22, IN THE TOWN OF POYGAN, WINNEBAGO COUNTY, WISCONSIN, BOUNDED AND DESCRIBED AS FOLLOWS;

BEGINNING AT THE N.W. CORNER OF SAID SECTION 22, THENCE NORTH 88°28'59" EAST ALONG THE NORTH LINE OF THE N.W. 1/4 OF SAID SECTION 1314.32 FT. TO THE NORTHEAST CORNER OF THE WEST 1/2 OF THE NORTHWEST 1/4 OF SAID SECTION, THENCE SOUTH 00°29'49" EAST ALONG THE EAST LINE OF THE WEST 1/2 OF SAID 1/4 SECTION 2644.16 FT. TO THE SOUTHEAST CORNER OF THE WEST 1/2 OF THE NORTHWEST 1/4 OF SAID SECTION, THENCE SOUTH 88°58'40" WEST ALONG THE SOUTH LINE OF THE NORTHWEST 1/4 OF SAID SECTION 1311.70 FT. TO THE WEST 1/4 CORNER OF SAID SECTION, THENCE NORTH 03°33'07" WEST ALONG THE WEST LINE OF THE NORTHWEST 1/4 AFORESAID 2636.61 FT., TO THE POINT OF BEGINNING.

THAT I have made this survey by the direction of John F. Meyerhofer and Lori Meyerhofer, owners of said land.

THAT such map is a correct representation of all the exterior boundaries of the land surveyed and the land division thereof made.

THAT this Certified Survey Map is contained wholly within the property described in the following recorded instrument(s): Document No. 0657501.

THAT I have fully complied with the provisions of Chapter 236 of the Wisconsin Statutes and the Land Subdivision Ordinance of Winnebago County.

7-19-01
Date

Reinhard Roehlig
Reinhard Roehlig, Registered
Wisconsin Land Surveyor S-1368



NO. 3796

SHEET 3 OF 4

CERTIFIED SURVEY MAP NO. _____

THE W. 1/2 OF THE N.W. 1/4 OF SECTION 22, T19N, R14E, IN THE TOWN OF POYGAN, WINNEBAGO COUNTY, WISCONSIN.

OWNERS CERTIFICATE


AS OWNERS, We hereby certify that we caused the land described on this map to be surveyed, divided and mapped as represented on this map in accordance with the Winnebago County Subdivision Ordinance.

WITNESS the hands and seals of said owners this 10th day of July, 2001.

John St. Meyerhofer
JOHN MEYERHOFER

Lori Meyerhofer
LORI MEYERHOFER

STATE OF California
Riverside COUNTY) :SS

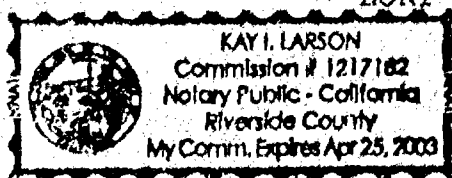

PERSONALLY came before me this 10th day of July, 2001 the aforementioned John Meyerhofer and Lori Meyerhofer, to me known to be the persons who executed the foregoing instrument and acknowledged the same.

Kay I. Larson
Notary Public, Riverside
County, State of California

My Commission Expires 4/25/03

COUNTY TREASURERS CERTIFICATE


I, _____, being the duly elected, qualified and acting treasurer for Winnebago County, do hereby certify that in accordance with the records in my office, there are no unpaid taxes or delinquent special assessments as of _____ on any land included in this Certified Survey Map.

Date _____ Treasurer _____

TOWN OF TREASURERS CERTIFICATE

I, _____, being the duly elected, qualified and acting treasurer for the Town of Poygan do hereby certify that in accordance with the records in my office, there are no unpaid taxes or delinquent special assessments as of _____ on any land included in this Certified Survey Map.

Date _____ Treasurer _____

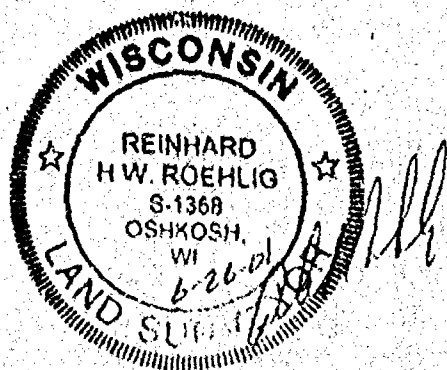

NO. 3796

CERTIFIED SURVEY MAP NO. _____

SHEET 4 OF 4

THE W. 1/2 OF THE N.W. 1/4 OF SECTION 22, T19N, R14E, IN THE TOWN OF POYGAN, WINNEBAGO COUNTY, WISCONSIN.

WINNEBAGO COUNTY PLANNING COMMISSION
AND TOWN BOARD CERTIFICATES OF APPROVAL AND TOWN OF POYGAN
ACCEPTANCE OF ROAD RIGHT OF WAY DEDICATION

THIS CERTIFIED SURVEY MAP OF THE W. 1/2 OF THE N.W. 1/4 OF SECTION 22, T19N, R14E, IN THE TOWN OF POYGAN, WINNEBAGO COUNTY, WISCONSIN, IS HEREBY APPROVED.


Date

County Planning Commission
Representative

Date

Town Board Chairman or
Representative

THIS DOCUMENT WAS DRAFTED BY
REINHARD KOEHLIG.

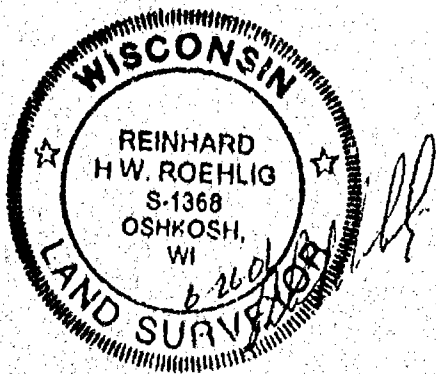

CERTIFIED SURVEY MAP NO. 4871 SHEET 1 OF 4




[illegible]


1. 2. 

 

1144


ROEHLIG
LAND SURVEYING
&
CONSULTING LTD.





NO. 3796



CERTIFIED SURVEY MAP NO. 4871 SHEET 1 OF 4PART OF THE W 1/2 OF THE NW 1/4 OF SECTION 22, T19N, R14E, TOWN OF POYGAN,
WINNEBAGO COUNTY, WISCONSIN.BEARINGS ARE REFERENCED TO THE NORTH LINE OF THE N.W. 1/4 OF SECTION 22 WHICH IS
ASSUMED TO BEAR NORTH 88°38'59" EAST.

DISTANCES ARE MEASURED TO THE NEAREST HUNDREDTH OF A FOOT.

○ DENOTES 3/4 INCH DIAMETER IRON REBAR 24 INCHES LONG, WEIGHING NOT LESS THAN 1.13 LBS PER
LINEAR FOOT SET.

● DENOTES 1 INCH DIAMETER IRON PIPE FOUND. (UNLESS OTHERWISE NOTED.)

() DENOTES RECORDED DIMENSIONS WHERE DIFFERENT FROM ACTUAL MEASUREMENTS.

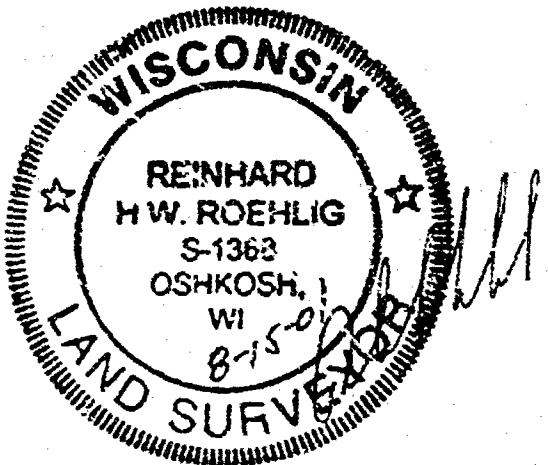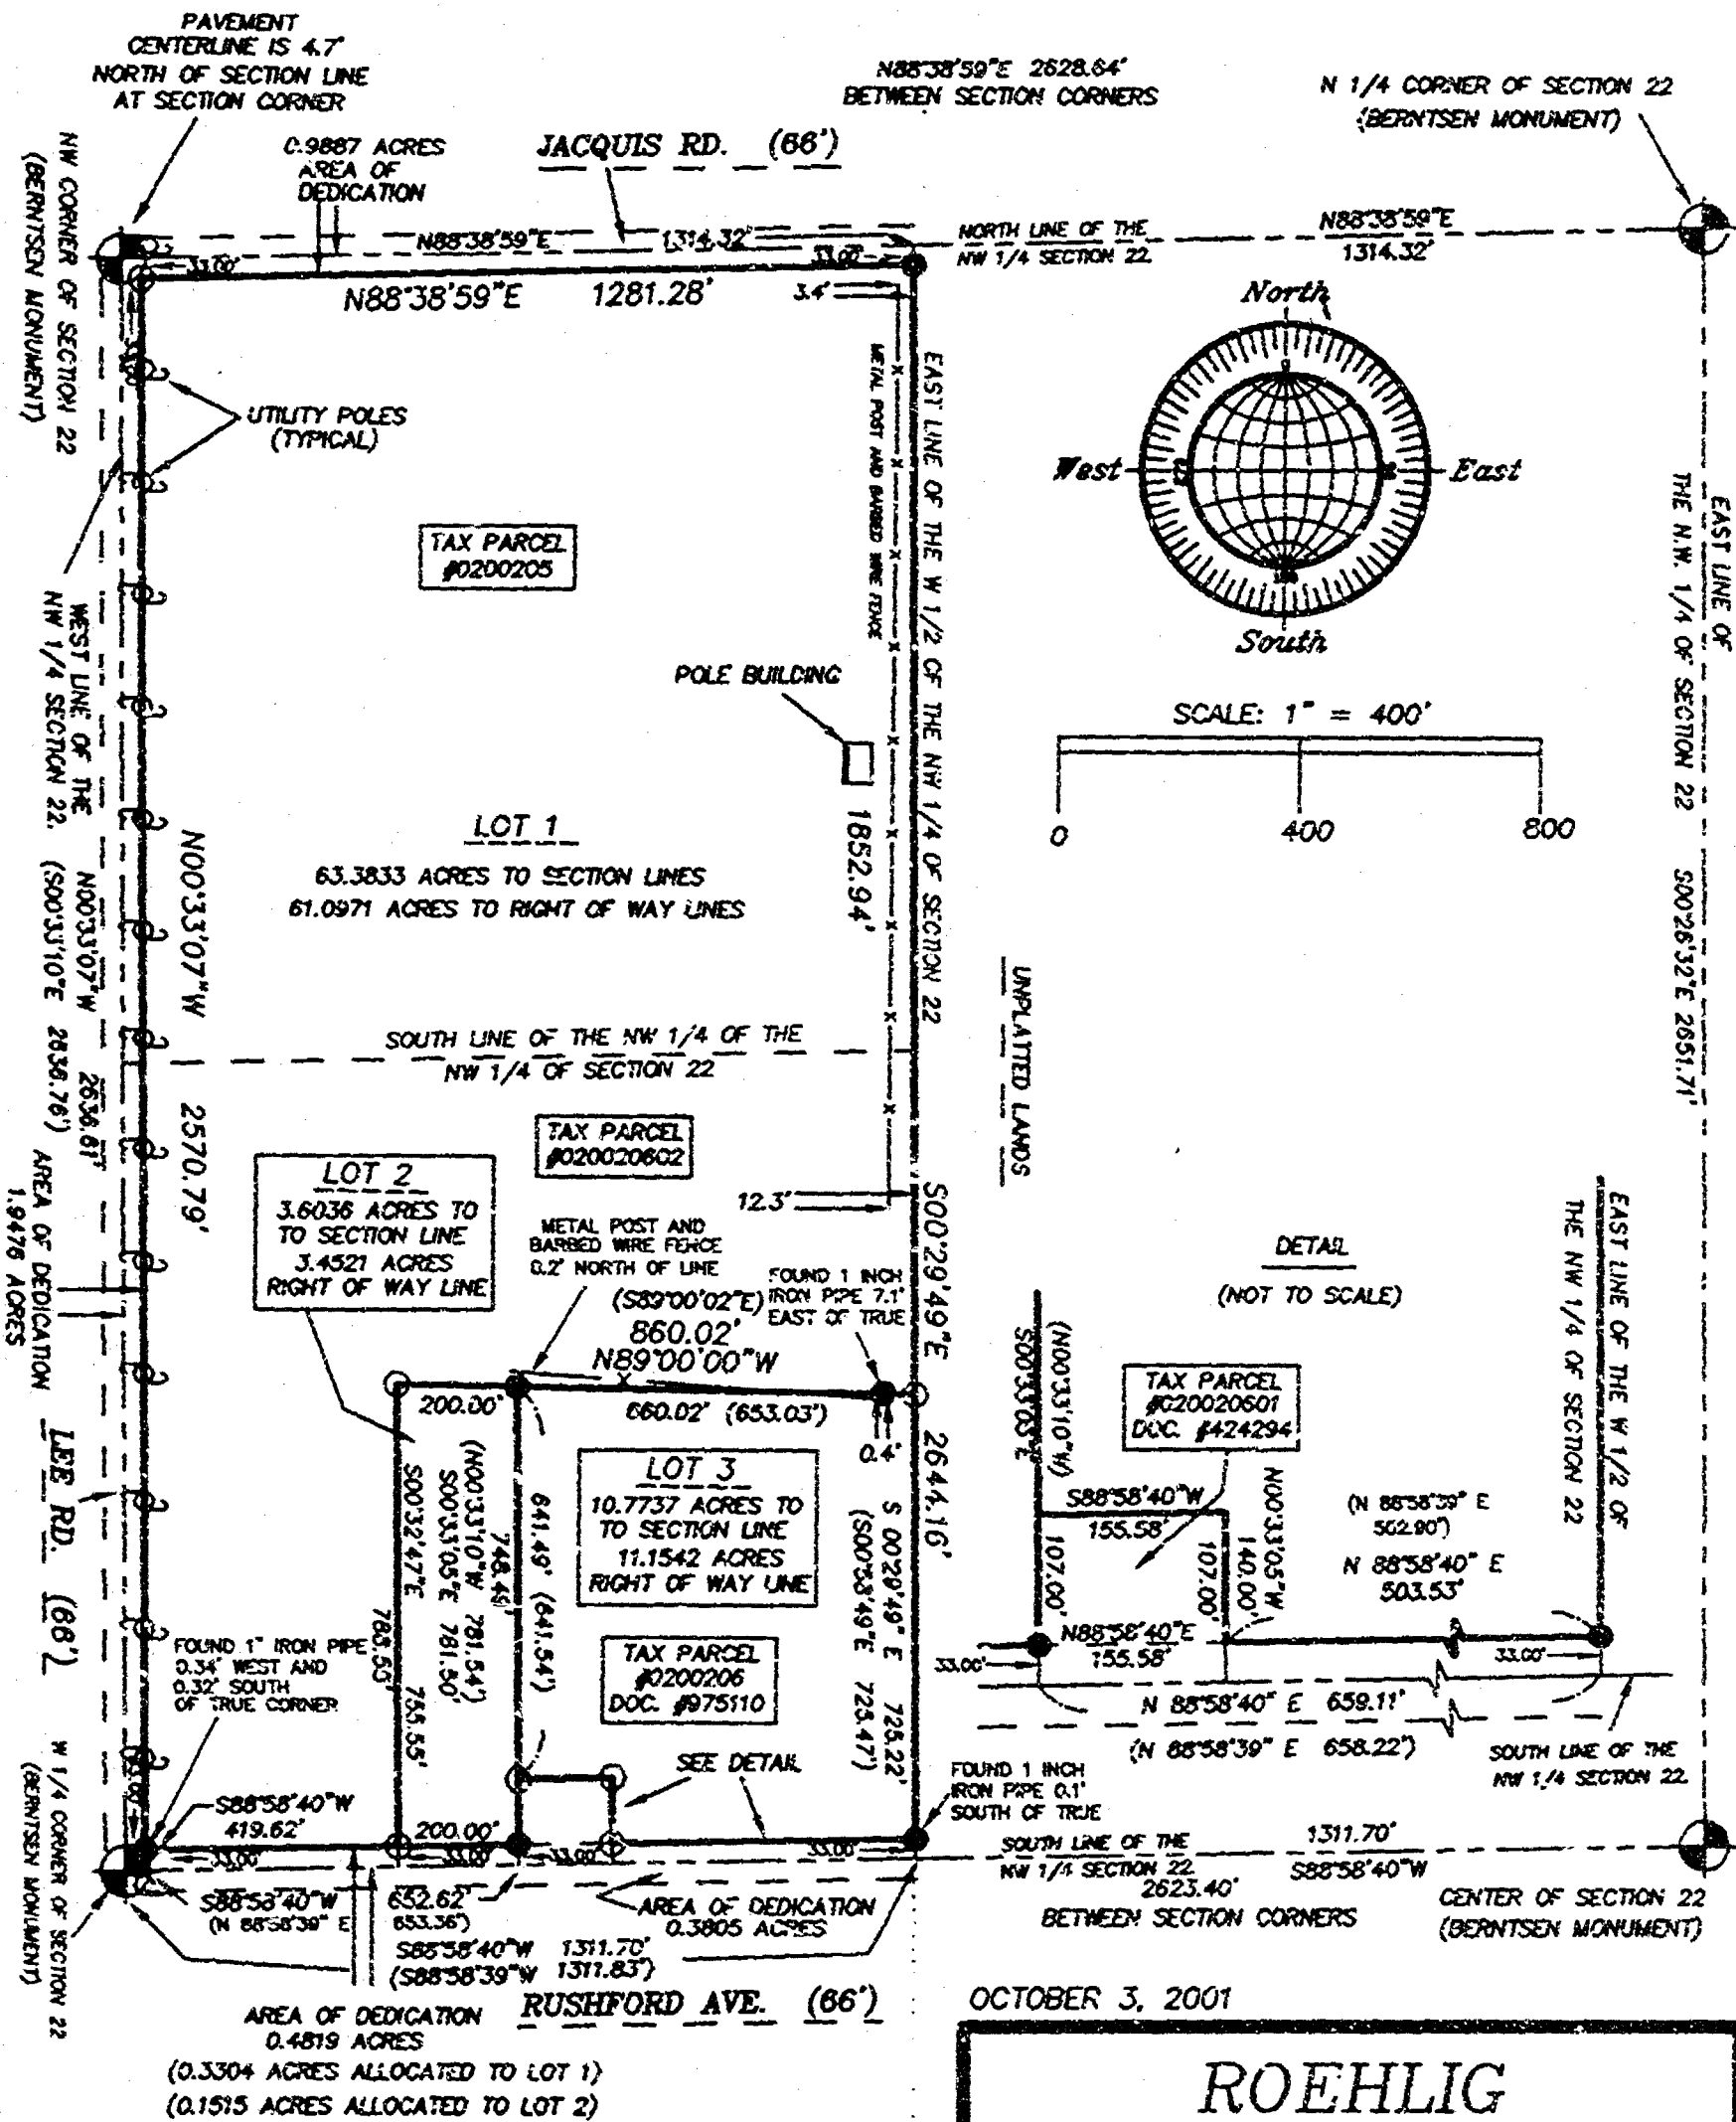

NO. 3796

ROEHLIG
LAND SURVEYING
&
CONSULTING LTD.
A Division of R.A. Smith and Associates
2850 Universal Street • Oshkosh WI • 54904
(920) 233-2884

NO. 3784

CERTIFIED SURVEY MAP NO. 4871

SHEET 2 OF 4


**SURVEYORS CERTIFICATE
STATE OF WISCONSIN)**

188

WINNEBAGO COUNTY)

I, REINHARD ROEHLIG, Wisconsin Registered Land Surveyor do hereby certify:
THAT I HAVE SURVEYED, DIVIDED AND MAPPED PART OF THE W. 1/2 OF THE N.W. 1/4 OF SECTION 22, IN THE TOWN OF FOYGAN, WINNEBAGO COUNTY, WISCONSIN, BOUNDED AND DESCRIBED AS FOLLOWS:


THAT I have made this survey by the direction of John F. Meyerhofer, Lori Meyerhofer and Elizabeth Zink, owners of said land.

THAT such map is a correct representation of all the exterior boundaries of the land surveyed and the land division thereof made.


THAT this Certified Survey Map is contained wholly within the property described in the following recorded instrument(s) Document No. 1053817 and Document No. 0875110.

THAT I have fully complied with the provisions of Chapter 236 of the Wisconsin Statutes and the Land Subdivision Ordinance of Winnebago County.

Date

8-15-81

Reinhard Roehlig
Reinhard Roehlig, Registered
Wisconsin Land Surveyor S-1168

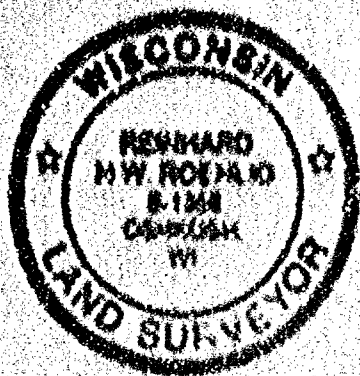

NO. 3796

CERTIFIED SURVEY MAP NO. 4871

SHEET 3 OF 4

PART OF THE N. 1/2 OF THE N.W. 1/4 OF SECTION 22, T19N, R14E, IN THE TOWN OF POYGAN, WINNEBAGO COUNTY, WISCONSIN.

OWNER'S CERTIFICATE

AS OWNERS, We hereby certify that we caused the land described on this map to be surveyed, divided, mapped and dedicated as represented on this map in accordance with the Winnebago County Subdivision Ordinance.

WITNESS, the hands and seals of said owners this 15th day of August, 2001.

John F. Moyerhofer
JOHN HAYERHOFER

Lori Moyerhofer
LORI HAYERHOFER

STATE OF WISCONSIN)

188

WINNEBAGO COUNTY)

PERSONALLY came before me this 16th day of August, 2001 the said John Moyerhofer and Lori Moyerhofer, to me known to be the persons who executed the foregoing instrument and acknowledged the same.

[Signature]
Notary Public, Winnebago
County, State of Wisconsin

My Commission Expires 6-15-03

OWNER'S CERTIFICATE

AS OWNER, I hereby certify that I caused the land described on this map to be surveyed, divided, mapped and dedicated as represented on this map in accordance with the Winnebago County Subdivision Ordinance.

WITNESS, the hand and seal of said owner this 16th day of August, 2001.

Elizabeth Bink
ELIZABETH BINK

STATE OF WISCONSIN)


188

WINNEBAGO COUNTY)

PERSONALLY came before me this 16th day of August, 2001 the said Elizabeth Bink, to me known to be the person who executed the foregoing instrument and acknowledged the same.

[Signature]
Notary Public, Winnebago
County, State of Wisconsin

My Commission Expires 6-25-03

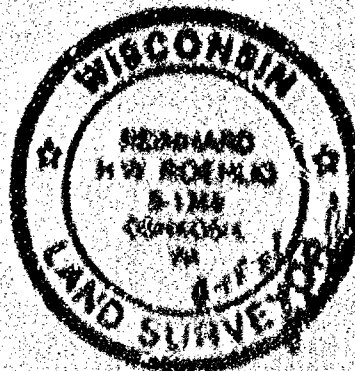

NO. 3796




COUNTY TREASURER CERTIFICATE

I, Barbara M. Hallman, being the duly elected, qualified and acting treasurer for Winnebago County, do hereby certify that in accordance with the records in my office, there are no unpaid taxes or delinquent special assessments as of 9-21-01 on any land included in this Certified Survey Map.

DATE

9-21-01

TREASURER

Barbara M. Hallman
Deputy

TOWN OF TREASURER CERTIFICATE

I, Julia N. Rasmussen, being the duly elected, qualified and acting treasurer for the town of Poygan, do hereby certify that in accordance with the records in my office, there are no unpaid taxes or delinquent special assessments as of September 22, 2001 on any land included in this Certified Survey Map.

DATE

9-22-01

TREASURER

Julia N. Rasmussen

WINNEBAGO COUNTY PLANNING COMMISSION
AND TOWN BOARD CERTIFICATES OF APPROVAL AND TOWN OF POYGAN
ACCEPTANCE OF ROAD RIGHT OF WAY DEDICATION


DATE

10/12/2001

County Planning Commission
Representative

DATE

9-27-01

Town Board Chairman of
Representative

THIS DOCUMENT WAS DRAFTED BY
REINHARD KOENLIG.



1130191
RECEIVED
WINNEBAGO COUNTY
CLERK'S OFFICE
OCT 1 2001
10-1-2001

NO. 3796

CERTIFIED SURVEY MAP NO. 4871

SHEET 4 OF 4

PART OF THE W. 1/2 OF THE N.W. 1/4 OF SECTION 22, T19N, R14E, IN THE TOWN OF POYGAN, WINNEBAGO COUNTY, WISCONSIN.

COUNTY TREASURERS CERTIFICATE

I, Diana M. Hellmann, being the duly elected, qualified and acting treasurer for Winnebago County, do hereby certify that in accordance with the records in my office, there are no unpaid taxes or delinquent special assessments as of 9-21-01 on any land included in this Certified Survey Map.

Date 9-21-01

Treasurer Diana M. Hellmann
Deputy

TOWN OF TREASURERS CERTIFICATE

I, Julia N. Reucit, being the duly elected, qualified and acting treasurer for the Town of Poygan, do hereby certify that in accordance with the records in my office, there are no unpaid taxes or delinquent special assessments as of September 20, 2001 on any land included in this Certified Survey Map.

Date 9-20-01

Treasurer Julia N. Reucit

WINNEBAGO COUNTY PLANNING COMMISSION
AND TOWN BOARD CERTIFICATES OF APPROVAL AND TOWN OF POYGAN
ACCEPTANCE OF ROAD RIGHT OF WAY DEDICATION

THIS CERTIFIED SURVEY MAP OF PART OF THE W. 1/2 OF THE N.W. 1/4 OF SECTION 22, T19N, R14E, IN THE TOWN OF POYGAN, WINNEBAGO COUNTY, WISCONSIN, IS HEREBY APPROVED.


Date 10/12/2001

John G. Schaller
County Planning Commission
Representative

Date 9-27-01

Richard M. Schuster
Town Board Chairman or
Representative

THIS DOCUMENT WAS DRAFTED BY
REINHARD ROEHLIG.

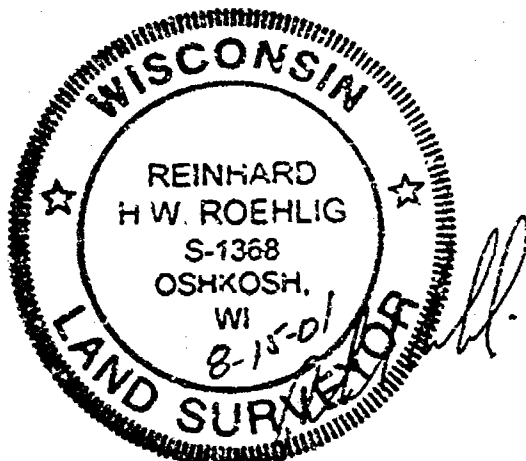

1150191
REGISTER'S OFFICE
WINNEBAGO COUNTY, WI
RECORDED ON
10-12-2001 4:23:59 PM
SUSAN WIMMINGHOFF
REGISTER OF DEEDS
RECORDING FEE 17.00
TRANSFER FEE 4
OF PAGES 4
Carson