

NO. 3358G

CERTIFIED SURVEY MAP NO. 4323

SHEET 3 OF 3

PART OF S.W. 1/4 AND THE N.W. 1/4 OF THE S.W. 1/4 OF SECTION 23,
T19N, R14E, IN THE TOWN OF POYGAN, WINNEBAGO COUNTY, WISCONSIN.

STATE OF WISCONSIN)

:SS

WINNEBAGO COUNTY)

PERSONALLY came before me this 29th day of July 1999 the
aforementioned Martin L. Muscavitch and David R. Muscavitch, to me
known to be the persons who executed the foregoing instrument and
acknowledged the same.

John B. Malin
Notary Public, Winnebago
County, State of Wisconsin

My Commission Expires 8-6-2000

COUNTY TREASURER'S CERTIFICATE

I, Mary E. Krueger, Deputy, being the duly elected, qualified and
acting treasurer for Winnebago County, do hereby certify that in
accordance with the records in my office, there are no unpaid taxes
or unpaid special assessments as of July 29, 1999 on any land
included in this Certified Survey Map.

Date 7/29/99

Treasurer Mary E. Krueger, Deputy

TOWN TREASURER'S CERTIFICATE

I, Julia M. Reinert, being the duly elected, qualified and
acting treasurer for the Town of Poygan, do hereby certify that in
accordance with the records in my office, there are no unpaid taxes
or unpaid special assessments as of July 26, 1999 on any land
included in this Certified Survey Map.

Date 7-26-99

Treasurer Julia M. Reinert

WINNEBAGO COUNTY PLANNING COMMISSION
CERTIFICATE OF APPROVAL


AND N.W. 1/4

This Certified Survey Map of part of the S.W. 1/4 of the S.W. 1/4 of
Section 23, T19N, R14E, in the Town of Poygan, Winnebago County,
Wisconsin, is hereby approved.

Date 8-3-99

Joanne M. Shiver
County Planning Commission
Representative

THIS DOCUMENT WAS DRAFTED BY
REINHARD ROEHLIG.

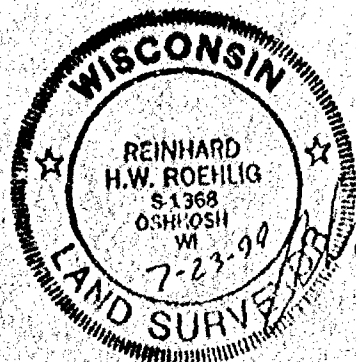

1068389


REGISTER'S OFFICE
WINNEBAGO COUNTY, WI
RECORDED ON

08-05-1999 01:43 PM
Vol. 1, Pg. 4323
SUSAN WINNINGHOFF
REGISTER OF DEEDS

RECORDING FEE	15.00
TRANSFER FEE	
# OF PAGES	4

CERTIFIED SURVEY MAP NO. 4704

PART OF THE SOUTHEAST 1/4 OF THE SOUTHEAST 1/4 AND PART OF LOT 2 OF CERTIFIED SURVEY MAP 3776, BEING PART OF THE NORTHEAST 1/4 OF THE SOUTHEAST 1/4, ALL IN SECTION 23, TOWNSHIP 19 NORTH, RANGE 14 EAST, TOWN OF POYGAN, WINNEBAGO COUNTY, WISCONSIN.

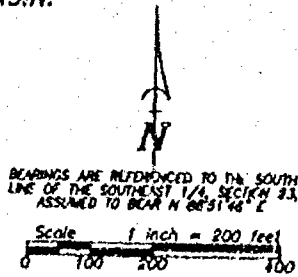

SURVEY FOR:
F&M BANK
124 E. MAIN ST.
OMRO, WI 54963

LOT 2 CSM 3776

RR3 FOUND 0.45
EAST OF TRUE

S 88°52'45" W 910.74'

NORTH LINE OF THE

SE 1/4 OF THE SE 1/4

WEST LINE OF THE
SE 1/4 OF THE SE 1/4

S 00°29'59" E
1279.61'

LOT 4 CSM 4679

LOT 2

1,165,234 SQ. FT./26.750 AC.

NOTE:
ANY CHANGE IN USE FROM AGRICULTURAL TO RESIDENTIAL
OR COMMERCIAL WILL REQUIRE AN ACCESS PERMIT FROM
THE WINNEBAGO COUNTY HIGHWAY DEPARTMENT.

LOT 1

631,350 SQ. FT./14.494 AC.

1279.35'
S 00°50'05" E 1658.99'

N 00°30'05" W 1497.76'

910.78'

400.03'

VOLUME 835 PAGE 181

N 88°51'46" E

1310.81'

N 88°51'46" E 2621.62'

SOUTH 1/4 CORNER
SECTION 23, T19N, R14E
ALUMINUM MONUMENT

SOUTHEAST CORNER
SECTION 23, T19N, R14E
ALUMINUM MONUMENT

LEGEND

- 1" IRON PIPE SET, 24" LONG,
WEIGHING 1.130 LBS. PER LIN. FOOT
- 1" IRON PIPE FOUND
- 3/4" REBAR FOUND
- ◆ GOVERNMENT CORNER

Martenson & Eisele, Inc.
Engineering - Surveying - Planning
109 W. Main St.
Omro, WI 54963
(920) 685-6240
Fax (920) 685-6340
E-MAIL sej@survba.com



Andrew J. Ohie
December 6, 2000

PROJECT NO. 0-0446-002
FIELD BOOK SDR/FILE
FILE 0446002csm.dwg SHEET 1 OF 3
This instrument was drafted by: JVS

Certified Survey Map No. 4709

SURVEYOR'S CERTIFICATE:

I, Andrew J. Shie, Registered Land Surveyor, do hereby certify:

That I have surveyed, divided and mapped, at the direction of F&M Bank, part of the Southeast 1/4 of the Southeast 1/4 and part of Lot 2 of Certified Survey Map 3776, being part of the Northeast 1/4 of the Southeast 1/4, all in Section 23, Township 19 North, Range 14 East, Town of Poygan, Winnebago County, Wisconsin described as follows:

Commencing at the Southeast corner of said Section 23; thence North 00 degrees 30 minutes 05 seconds West 40.00 feet, along the East line of said Southeast 1/4 of the Southeast 1/4, to the point of beginning; thence North 00 degrees 30 minutes 05 seconds West 1497.76 feet, along the East line of the Southeast 1/4 of said Section 23; thence North 69 degrees 05 minutes 51 seconds West 429.63, along the South line of Lot 2 of Certified Survey Map 4462; thence South 00 degrees 30 minutes 05 seconds East 379.64 feet; thence South 88 degrees 52 minutes 45 seconds West 910.74 feet, along the North line of said Southeast 1/4 of the Southeast 1/4; thence South 00 degrees 29 minutes 59 seconds East 1279.61 feet, along the West line of said Southeast 1/4 of the Southeast 1/4; thence North 88 degrees 51 minutes 46 seconds East 1310.81 feet, along the North right-of-way line of C.T.H. "D", to the point of beginning.

That I have fully complied with Chapter 236.34 of the Wisconsin Statutes in surveying, dividing, and mapping the same and the Town of Poygan, and Winnebago County Subdivision Ordinances.

This map is a correct representation of all of the exterior boundaries of land surveyed and the division thereof.

Given under my hand this 6th day of December, 2000.

Andrew J. Shie
Andrew J. Shie, Reg. WI. Land Surveyor, S-2504



Corporate Owner's Certificate:

F & M Bank, a corporation duly organized and existing under and by virtue of the laws of the State of Wisconsin, hereby certify that we caused the land above described to be surveyed, divided, mapped and dedicated as represented on this map.

Dated this 15th day of December, 2000

David L. Koth
David L. Koth
Regional President

State of Wisconsin)
Waupaca)SS
Winnebago County)

Personally came before me on the 15th day of Dec, 2000, the above owner to me known to be the person who executed the foregoing instrument and acknowledge the same.

Robert S. Allen
My Commission Expires 8-3-03

Certified Survey Map No. 4709

Certificate of Planning Committee:

Pursuant to the Land Subdivision Regulations of the County of Winnebago, Wisconsin, all the requirements for approval have been fulfilled. This Minor Subdivision was approved by the Winnebago County Planning and Zoning Committee on 15th day of January, 2000.

Joanne M. Sever
V-Chairperson, Planning and Zoning Committee

Treasurer's Certificate:

I hereby certify that there are no unpaid taxes or unpaid special assessments on any of the lands shown hereon.

Julia N. Ruvit 12-7-00
Town Treasurer Date

Mary Homan 1/15/01
County Treasurer Date

Town Board Approval:

We hereby certify that the Town of Poygan has reviewed and approved this certified survey map.

Richard Nockert 12-7-00
Town Chairperson Date

Maurice Poygan 12-7-00
Town Clerk Date

This CSM is contained wholly within the property described in the following recorded instruments:

Owner(s) of record	Document(s)	Parcel Number(s)
F&M Bank	1097016	0200243
David L. Koth		0200246
Regional President		0200226



PROJECT NO. 0-0446-002

SHEET 3 of 3

116493
REGISTER'S OFFICE
WINNEBAGO COUNTY, WI
RECORDED ON
Vol. 1 pg 4709
01-17-2001 02:50 PM
SUSAN WINNINGHOFF
REGISTER OF DEEDS
RECORDING FEE 14.00
TRANSFER FEE 3
OF PAGES 3
JAC.
Maitland
Cald



CERTIFIED SURVEY MAP NO. 4679

PART OF THE SOUTHWEST 1/4 OF THE SOUTHEAST 1/4 OF SECTION 23, TOWNSHIP 19 NORTH, RANGE 14 EAST, TOWN OF POYGAN, WINNEBAGO COUNTY, WISCONSIN.

SURVEY FOR:
ED DAVIS
5734 CHURCH RD.
OMRO, WI 54963

CENTER 1/4 CORNER
SECTION 23, T19N, R14E
ALUMINUM MONUMENT




BEARINGS ARE REFERENCED TO THE SOUTH
LINE OF THE SOUTHEAST 1/4, SECTION 23,
ASSUMED TO BEAR S 88°31'48" W

Scale 1 inch = 200 feet
0 100 200 400

UNPLATTED LANDS

NE 1/4 FOUND 0.45'
EAST OF TRUE

CHURCH RD.

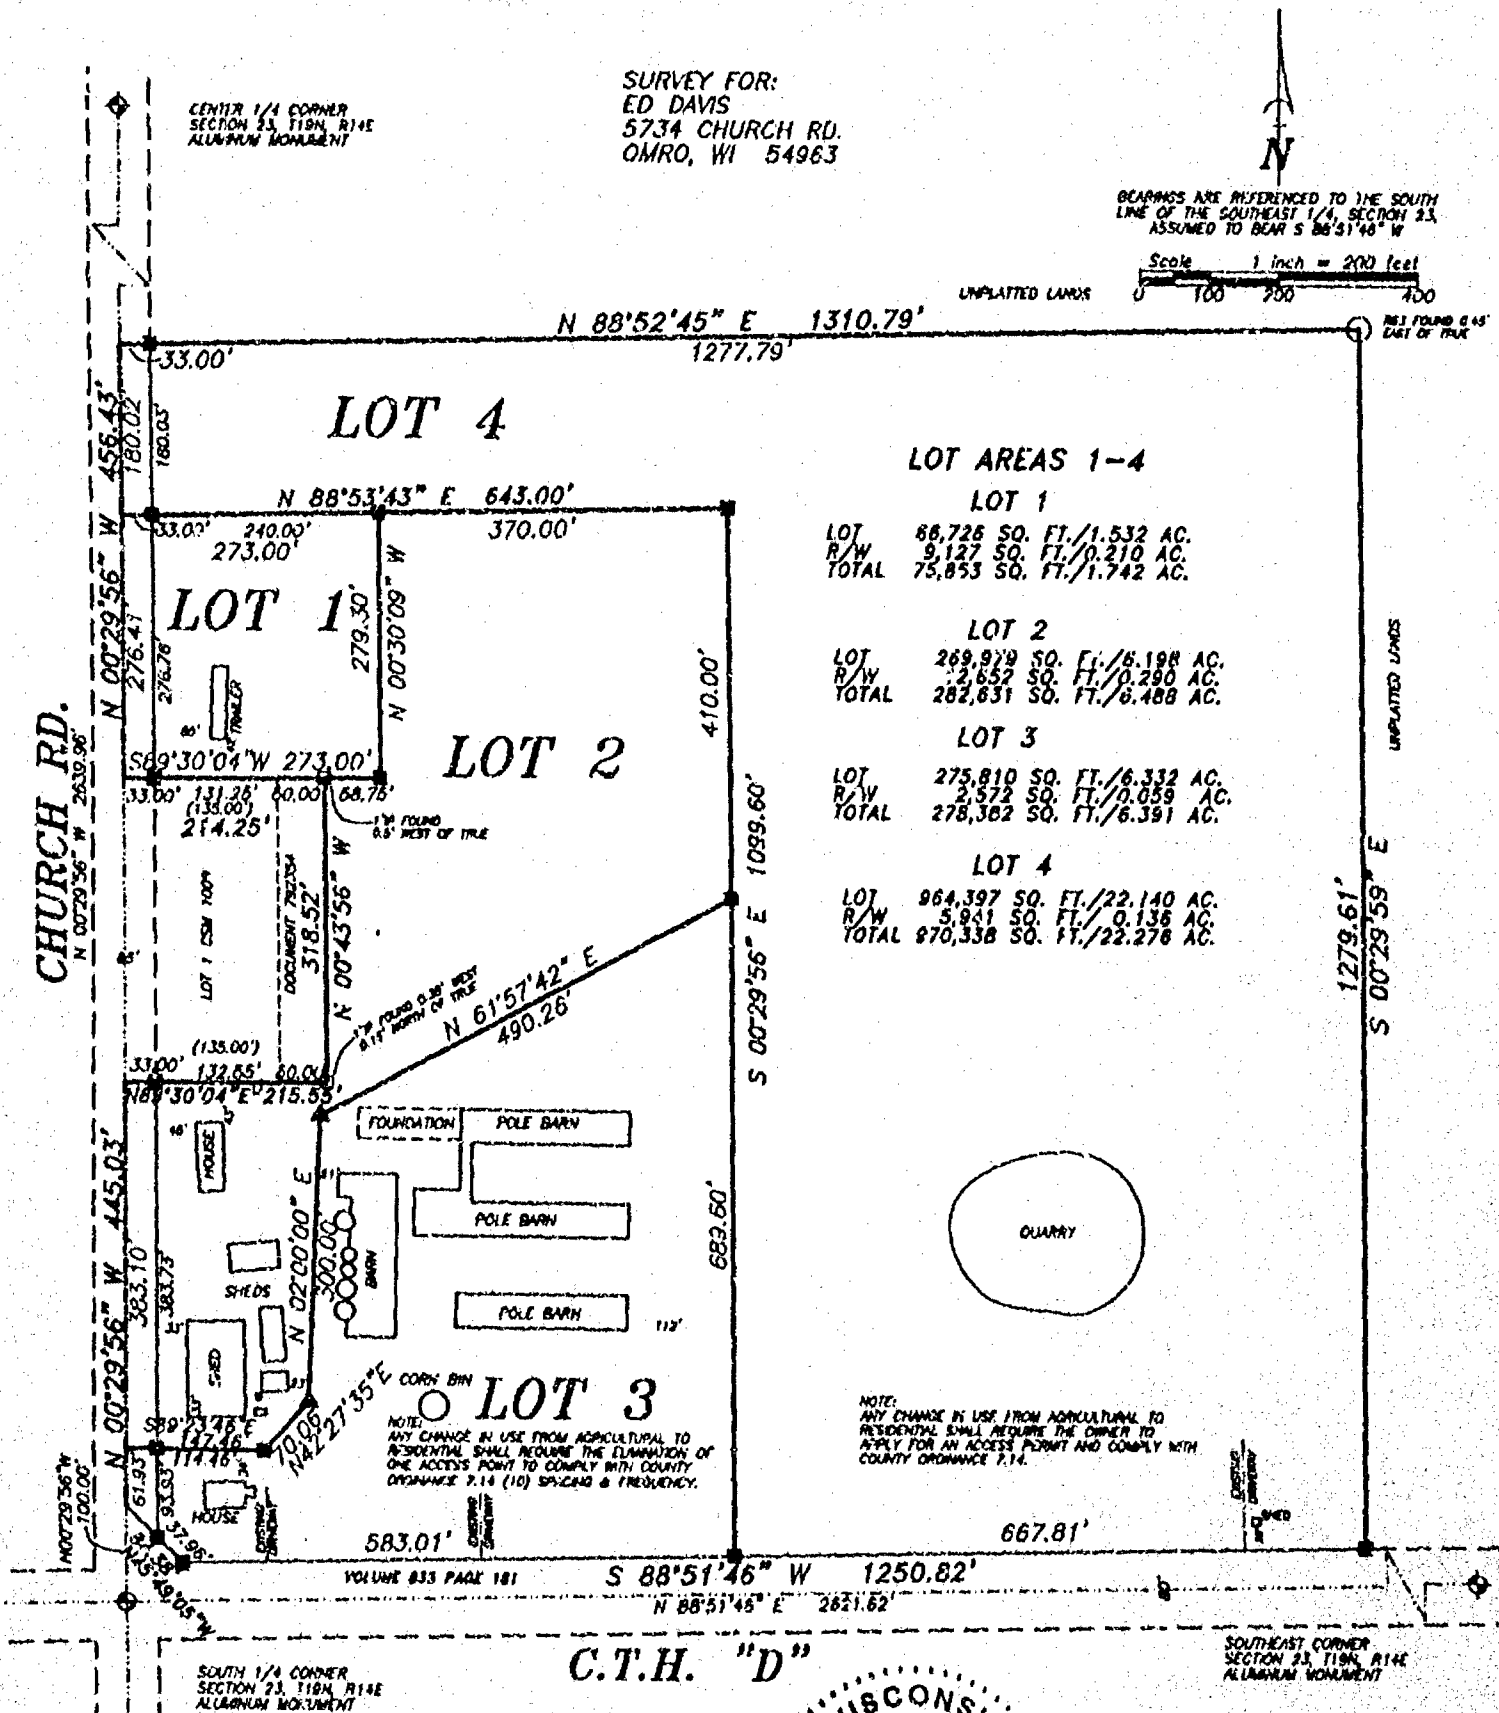

SOUTH 1/4 CORNER
SECTION 23, T19N, R14E
ALUMINUM MONUMENT

SOUTHEAST CORNER
SECTION 23, T19N, R14E
ALUMINUM MONUMENT


C.T.H. "D"

LEGEND

- 1" IRON PIPE SET, 24" LONG,
WEIGHING 1.130 LBS. PER LIN. FOOT
- ▲ RAILROAD SPIKE SET
- 1" IRON PIPE FOUND
- () RECORDED AS
GOVERNMENT CORNER

Martenson & Eisele, Inc.

Engineering - Surveying - Planning
109 W. Main St.
Omro, WI 54963
(920) 685-6240
Fax (920) 685-6340
E-MAIL scysur@vba.com

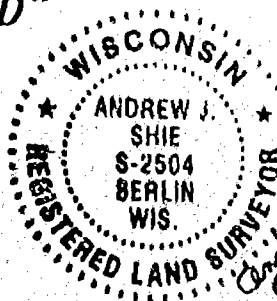

PROJECT NO. 0-0588-004

FIELD BOOK SDR/FILE

FILE 0588004.csm.dwg SHEET 1 OF 3

This instrument was drafted by: AJS

Certified Survey Map No. 4679

Certificate of Planning Committee:

Pursuant to the Land Subdivision Regulations of the County of Winnebago, Wisconsin, all the requirements for approval have been fulfilled. This Minor Subdivision was approved by the Winnebago County Planning and Zoning Committee on 22nd day of November, 2000.

James M. Sever
Chairman, Planning and Zoning Committee

Treasurer's Certificate:

I hereby certify that there are no unpaid taxes or unpaid special assessments on any of the lands shown hereon.

Julia N. Benoit 11-20-00
Town Treasurer Date

Mary E. Kuehn 11-21-00
County Treasurer Date

Town Board Approval:

We hereby certify that the Town of Poygan has reviewed and approved this certified survey map.

Richard M. Koth 11-16-2000
Town Chairman Date

Margaret Kuehn 11-16-2000
Town Clerk Date

This CSM is contained wholly within the property described in the following recorded instruments:

Owner(s) of record	Document(s)	Parcel Number(s)
F&M Bank	1097016	0200245
David L. Koth		
Regional President		



Andrew J. Shie
October 24, 2000

PROJECT NO. 0-0588-004

SHEET 3 of 3

11-22-2000 09:02 AM
101-1 P. 4679
SUSAN WINNICKOFF
REGISTER OF DEEDS
WINNEBAGO COUNTY, WI
RECORDED ON
112130
REGISTER'S OFFICE

RECORDING FEE 14.00
TRANSFER FEE 3
OF PAGES 3

Sever

Certified Survey Map No. 4679

SURVEYOR'S CERTIFICATE:

I, Andrew J. Shie, Registered Land Surveyor, do hereby certify:

That I have surveyed, divided and mapped, at the direction of Ed Davis, part of the Southwest 1/4 of the Southeast 1/4 of Section 23, Township 19 North, Range 14 East, Town of Poygan, Winnebago County, Wisconsin, described as follows:

Commencing at the South 1/4 corner of said Section 23; thence North 00 degrees 29 minutes 56 seconds West 100.60 feet, along the West line of said Southwest 1/4 of the Southeast 1/4, to the point of beginning; thence North 00 degrees 29 minutes 56 seconds West 445.03 feet, along the West line of said Southwest 1/4 of the Southeast 1/4; thence North 89 degrees 30 minutes 04 seconds East 215.55 feet, along the South line of Lot 1 of Certified Survey Map 1009 and its extension and the South line of Document 792354; thence North 00 degrees 43 minutes 56 seconds West 318.52 feet, along the East line of Document 792354; thence South 89 degrees 30 minutes 04 seconds West 214.25 feet, along the North line of Document 792354 and along the North line of Lot 1 of Certified Survey Map 1009 and its extension; thence North 00 degrees 29 minutes 56 seconds West 456.43 feet, along the West line of said Southwest 1/4 of the Southeast 1/4; thence North 88 degrees 52 minutes 45 seconds East 1310.79 feet, along the North line of said Southwest 1/4 of the Southeast 1/4; thence South 00 degrees 00 degrees 29 minutes 59 seconds East 1279.61 feet, along the East line of said Southwest 1/4 of the Southeast 1/4; thence South 88 degrees 51 minutes 46 seconds West 1250.82 feet, along the North right-of-way line of C.T.H. "D"; thence North 45 degrees 49 minutes 05 seconds West 84.38 feet, along the Northerly right-of-way line of C.T.H. "D", to the point of beginning.

That I have fully complied with Chapter 236.34 of the Wisconsin Statutes in surveying, dividing, and mapping the same and the Town of Poygan, and Winnebago County Subdivision Ordinances.

This map is a correct representation of all of the exterior boundaries of land surveyed and the division thereof.

Given under my hand this 24th day of October, 2000.

Andrew J. Shie
Andrew J. Shie, WI Land Surveyor, S-2504



Corporate Owner's Certificate:


F & M Bank, a corporation duly organized and existing under and by virtue of the laws of the State of Wisconsin, hereby certify that we caused the land above described to be surveyed, divided, mapped and dedicated as represented on this map.

Dated this 8th day of November, 2000

David L. Koth
Regional President

11-8-2000
Date

State of Wisconsin)
)SS
Winnebago County)

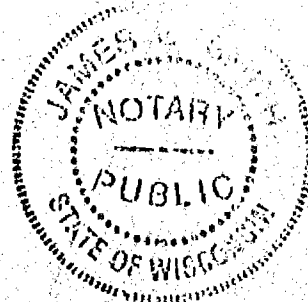

Personally came before me on the 8th day of Nov, 2000, the above owners to me known to be the persons who executed the foregoing instrument and acknowledge the same.

James J. Smith My Commission Expires 4/4/04

NO. 3358G

CERTIFIED SURVEY MAP NO. 4323

SHEET 3 OF 3

PART OF S.W. 1/4 AND THE N.W. 1/4 OF THE S.W. 1/4 OF SECTION 23,
T19N, R14E, IN THE TOWN OF POYGAN, WINNEBAGO COUNTY, WISCONSIN.

STATE OF WISCONSIN)

SS

WINNEBAGO COUNTY)

PERSONALLY came before me this 29th day of July 1999 the
aforementioned Martin L. Muscavitch and David R. Muscavitch, to me
known to be the persons who executed the foregoing instrument and
acknowledged the same.

John B. Muscavitch
Notary Public, Winnebago
County, State of Wisconsin

My Commission Expires 8-6-2000

COUNTY TREASURER'S CERTIFICATE

I, Mary E. Huerter, Deputy, being the duly elected, qualified and
acting treasurer for Winnebago County, do hereby certify that in
accordance with the records in my office, there are no unpaid taxes
or unpaid special assessments as of July 29, 1999 on any land
included in this Certified Survey Map.

Date 7/29/99

Treasurer Mary E. Huerter, Deputy

TOWN TREASURER'S CERTIFICATE

I, Julia N. Reinert, being the duly elected, qualified and
acting treasurer for the Town of Poygan, do hereby certify that in
accordance with the records in my office, there are no unpaid taxes
or unpaid special assessments as of July 26, 1999 on any land
included in this Certified Survey Map.

Date 7-26-99

Treasurer Julia N. Reinert

WINNEBAGO COUNTY PLANNING COMMISSION
CERTIFICATE OF APPROVAL

This Certified Survey Map of part of the S.W. 1/4 ^{AND N.W. 1/4} of the S.W. 1/4 of
Section 23, T19N, R14E, in the Town of Poygan, Winnebago County,
Wisconsin, is hereby approved.

Date 8-3-99

James M. Shiver
County Planning Commission
Representative

THIS DOCUMENT WAS DRAFTED BY
REINHARD ROEHLIG.





CERTIFIED SURVEY MAP NO. 5005

ALL OF LOT 1 OF CERTIFIED SURVEY MAP 1009, ALL OF LOTS 1, 2 AND 3 OF CERTIFIED SURVEY MAP 4679, AND UNPLATTED LANDS, ALL LYING IN THE SOUTHWEST 1/4 OF THE SOUTHEAST 1/4 OF SECTION 23, TOWNSHIP 19 NORTH, RANGE 14 EAST, TOWN OF POYGAN, WINNEBAGO COUNTY, WISCONSIN.

CENTER 1/4 CORNER
SECTION 23, T19N R14E
ALUMINUM MONUMENT

SURVEY FOR:
GOHLKE REALTY
P.O. BOX 120
NESHKORO, WI 54960

LOT 4
CSM IN PROGRESS

LOT 2 CSM 3776

LOT 5
CSM IN PROGRESS

LOT 4 CSM 4679

N 88°53'43" E 643.00'

LOT 1
CSM 4679

LOT 7

170,783 SQ. FT./3.921 AC.

S 89°30'04" W 609.96'

LOT 2 CSM 4679

LOT 8

194,284 SQ. FT./4.460 AC.

S 89°30'04" W 509.96'

LOT 9

63,400 SQ. FT.

1.456 AC.

BUILDINGS TO
BE REMOVED

S 89°30'04" W 317.00'

LOT 3 CSM 4679

LOT 10

241,987 SQ. FT./5.555 AC.

NOTE:
ANY CHANGE IN USE FROM AGRICULTURAL TO
RESIDENTIAL SHALL REQUIRE THE ELIMINATION OF
ONE ACCESS POINT TO COMPLY WITH COUNTY
ORDINANCE 7.14 (10) SPACING & FREQUENCY.

HOUSE
EXISTING DRIVEWAY

SHED
EXISTING DRIVEWAY

SHED
EXISTING DRIVEWAY

LOT 4 CSM 4579

LOT 6
CSM IN PROGRESS

LOT 2 CSM 4709

SOUTHEAST CORNER
SECTION 23, T19N R14E
ALUMINUM MONUMENT

BEARINGS ARE REFERENCED TO THE WEST
LINE OF THE SOUTHEAST 1/4, SECTION 23,
ASSUMED TO BEAR N 00°29'56" W

Scale 1 inch = 200 feet
0 100 200 400

CHURCH RD.

SOUTH 1/4 CORNER
SECTION 23, T19N R14E
ALUMINUM MONUMENT

C.T.H. "D"

VOLUME 835 PAGE 181
N 88°51'46" E 2621.62'

LEGEND

- 1" IRON PIPE SET, 24" LONG,
WEIGHING 1.130 LBS. PER LIN. FOOT
- RAILROAD SPIKE SET
- P.K. NAIL SET
- 1" IRON PIPE FOUND
- GOVERNMENT CORNER

PROJECT NO. 0-0811-001

FIELD BOOK SDR/FILE

FILE 0811001csmlots7-10.dwg SHEET 1 OF 4

This instrument was drafted by: AJS

Martenson & Eisele, Inc.
Engineering - Surveying - Planning
109 W. Main St.
Omro, WI 54963
(920) 685-5240
Fax (920) 685-6340
E-MAIL saysur@vbe.com



Andrew J. Shie
March 14, 2002

Certified Survey Map No. 5005

SURVEYOR'S CERTIFICATE

I, Andrew J. Shie, Registered Land Surveyor, do hereby certify:




That I have fully complied with Chapter 236.24 of the Wisconsin Statutes in surveying, dividing, and mapping the same and the Town of Poygan, and Winnebago County Subdivision Ordinances.

This map is a correct representation of all of the exterior boundaries of land surveyed and the division thereof.

Given under my hand this 14th day of March, 2002.

Andrew J. Shie
Andrew J. Shie, Reg. WI. Land Surveyor, S-2561



Certified Survey Map No. 5005

OWNERS CERTIFICATE

As owners we, the undersigned, hereby certify that we caused the land above described to be surveyed, divided and mapped and dedicated to the public all as shown and represented on this map.

Lawrence Cobble 3-21-02
Lawrence Cobble Date

Richard Cobble 3-21-02
Richard Cobble Date

State of Wisconsin)
Winnebago County)

Personally came before me on the 21 day of March, 2002, the above owners to me known to be the persons who executed the foregoing instrument and acknowledge the same.

William A. Waller My Commission Expires 7-1-03

OWNERS CERTIFICATE

As owners we, the undersigned, hereby certify that we caused the land above described to be surveyed, divided and mapped and dedicated to the public all as shown and represented on this map.

Joseph D. Perry 4-22-02
Joseph D. Perry Date

Joseph D. Perry 4-23-02
Joseph D. Perry Date

State of Wisconsin)
Winnebago County)

Personally came before me on the 23rd day of April, 2002, the above owners to me known to be the persons who executed the foregoing instrument and acknowledge the same.

Kelli A. Shlica My Commission Expires 5/12/06

OWNERS CERTIFICATE

As owners we, the undersigned, hereby certify that we caused the land above described to be surveyed, divided and mapped and dedicated to the public all as shown and represented on this map.

Michael D. Jordan 5/7/02
Michael D. Jordan Date

Dianna M. Jordan 5-7-02
Dianna M. Jordan Date

State of Wisconsin)
Winnebago County)

Personally came before me on the 7 day of May, 2002, the above owners to me known to be the persons who executed the foregoing instrument and acknowledge the same.

Henry F. Felt My Commission Expires 6-19-05
Henry Felt
State of Wisconsin
























Certified Survey Map No. 5005

Certificate of Planning Committee:

Pursuant to the Land Subdivision Regulations of the County of Winnebago, Wisconsin, all the requirements for approval have been fulfilled. This Minor Subdivision was approved by the Winnebago County Planning and Zoning Committee on 22ND day of May, 2002.

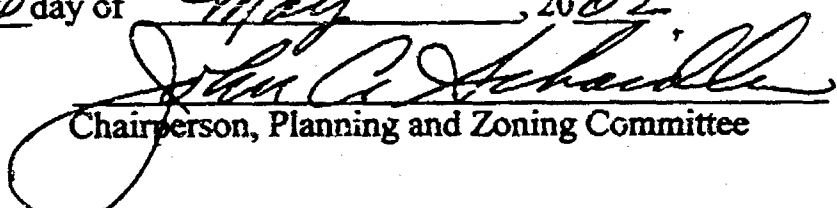
Chairperson, Planning and Zoning Committee

Treasurer's Certificate:

I hereby certify that there are no unpaid taxes or unpaid special assessments on any of the lands shown hereon.

Julia N. Remick 4-18-02
Town Treasurer Date

Maureen Krueger 5-21-02
County Treasurer Date

Town Board Approval:

We hereby certify that the Town of Poygan has reviewed and approved this certified survey map.

Richard Galt 4-18-02
Town Chairperson Date

Maureen Krueger 4-18-02
Town Clerk Date

This CSM is contained wholly within the property described in the following recorded instruments:

Owner(s) of record	Document(s)	Parcel Number(s)
Joseph D. & Jamie L. Perry	1138995	0200245
Michael G. & Dianna M. Jordan	792354	020024501 020024502
Lawrence & Richard Gohike	1166356	020024503 020024504



Andrew J. Shie
March 14, 2002

11832286
REGISTER'S OFFICE
WINNEBAGO COUNTY, WI
RECORDED ON
05-22-2002 11:52 AM
SUSAN WINNINGHOFF
REGISTER OF DEEDS
RECORDING FEE 17.00
TRANSFER FEE 4
OF PAGES 4
200.



CERTIFIED SURVEY MAP NO. 4924




























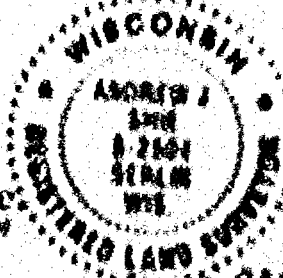

March 14, 2002



CERTIFIED SURVEY MAP NO. 4974

ALL OF LOT 4 OF CERTIFIED SURVEY MAP 4679, WHICH IS PART OF THE SOUTHWEST 1/4 OF THE SOUTHEAST 1/4; AND ALSO PART OF THE NORTHWEST 1/4 OF THE SOUTHEAST 1/4, ALL BEING IN SECTION 23, TOWNSHIP 19 NORTH, RANGE 14 EAST, TOWN OF POYGAN, WINNEBAGO COUNTY, WISCONSIN.

SURVEY FOR:
GOHLKE REALTY
P.O. BOX 120
NESHKORO, WI 54960

N

BEARINGS ARE REFERENCED TO THE WEST
LINE OF THE SOUTHEAST 1/4, SECTION 23,
ASSUMED TO BEAR N 00°29'56" W

Scale 1 inch = 200 feet
0 100 200 400

LOT 4
CSM IN PROGRESS

N 88°53'43" E 1310.79'
1277.79'

LOT 5
383,313 SQ. FT./8.800 AC.

LOT 4 CSM 4679

S 88°53'43" W 643.00' S 88°53'43" W 1310.78'
610.00' 667.78'

LOT 7
CSM IN PROGRESS


LOT 1
CSM 4679

LOT 2 CSM 4679

LOT 8
CSM IN PROGRESS

LOT 6
734,129 SQ. FT./16.853 AC.

NOTE:
ANY CHANGE IN USE FROM
AGRICULTURAL TO RESIDENTIAL SHALL
REQUIRE THE OWNER TO APPLY FOR
AN ACCESS PERMIT AND COMPLY WITH
COUNTY ORDINANCE 7.14.

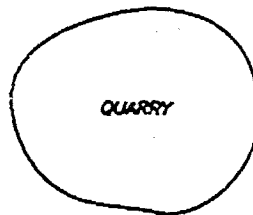

45'X33' UTILITY EASEMENT
PER DOCUMENT 625965

EXISTING
DRIVEWAY
UTILITY
SHED

S 88°51'46" W 567.81'

C.T.H. "D" VOLUME 835 PAGE 181
N 88°51'46" E 2621.62'

SOUTH 1/4 CORNER
SECTION 23, T19N R14E
ALUMINUM MONUMENT

SOUTHEAST CORNER
SECTION 23, T19N R14E
ALUMINUM MONUMENT

LEGEND

- 1" IRON PIPE SET, 24" LONG,
WEIGHING 1.130 LBS. PER LIN. FOOT
- 1" IRON PIPE FOUND
- GOVERNMENT CORNER

Martenson & Eisele, Inc.
Engineering - Surveying - Planning
109 W. Main St.
Omro, WI 54963
(920) 685-6240
Fax (920) 685-6340
E-MAIL meo:mro@charter.com



Andrew J. Shie
March 14, 2002

PROJECT NO. 0-0811-001
FIELD BOOK SDR/FILE
FILE 0811001csmlots5-6.dwg SHEET 1 OF 3
This instrument was drafted by: AJS

Certified Survey Map No. 4974

SURVEYOR'S CERTIFICATE

I, Andrew J. Sible, Registered Land Surveyor, do hereby certify:

That I have surveyed, divided and mapped, at the direction of Cobble Realty, all of Lot 4 of Certified Survey Map 4679, which is part of the Southwest 1/4 of the Southeast 1/4, and also part of the Northeast 1/4 of the Southeast 1/4, all being in Section 23, Township 19 North, Range 16 East, Town of Poygan, Winnebago County, Wisconsin described as follows:


Commencing at the South 1/4 corner of said Section 23, thence North 00 degrees 29 minutes 56 seconds West 1130.96 feet, along the West line of the Southeast 1/4 of said Section 23, to the point of beginning, thence North 00 degrees 29 minutes 56 seconds West 290.00 feet, along the West line of the Southeast 1/4 of said Section 23; thence North 88 degrees 53 minutes 43 seconds East 1110.79 feet, thence South 00 degrees 29 minutes 56 seconds East 1130.96 feet, along the East line of said Northeast 1/4 of the Southeast 1/4 and also the East line of said Southwest 1/4 of the Southeast 1/4; thence South 88 degrees 53 minutes 46 seconds West 667.81 feet, along the North right-of-way line of C.T.H. "12", thence North 00 degrees 29 minutes 56 seconds West 1079.60 feet, along the West line of said Lot 4 of Certified Survey Map 4679, thence South 88 degrees 53 minutes 43 seconds West 643.00 feet, along the South line of said Lot 4 of Certified Survey Map 4679, to the point of beginning.

That I have fully complied with Chapter 236.34 of the Wisconsin Statutes as to surveying, dividing, and mapping the same and the Town of Poygan, and Winnebago County Subdivision Ordinances.

This map is a correct representation of all of the natural boundaries of land surveyed and the distance thereof.

Given under my hand this 14th day of March, 2002.

Andrew J. Sible
Andrew J. Sible, Reg. WI. Land Surveyor, R. 2504

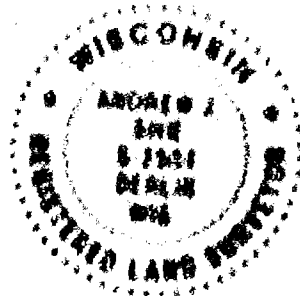

OWNER'S CERTIFICATE

As owners we, the undersigned, hereby certify that we caused the land above described to be surveyed, divided and mapped and dedicated to the public all as shown and represented on this map.

Lawrence Cobble 3-21-02
Lawrence Cobble Date

Richard Cobble 3-21-02
Richard Cobble Date

State of Wisconsin)
)SS
Winnebago County)

Personally came before me on the 21st day of March, 2002, the above owners to me known to be the persons who executed the foregoing instrument and acknowledge the same.

Patricia L. Williams My Commission Expires 4-1-03




















1176079
RECEIVED
WINNEBAGO COUNTY, WI
RECORDS DEPT
APR 1 2 2002
11:30 AM
1176079

Certified Survey Map No. 4974

Certificate of Planning Committee:

Pursuant to the Land Subdivision Regulations of the County of Winnebago, Wisconsin, all the requirements for approval have been fulfilled. This Minor Subdivision was approved by the Winnebago County Planning and Zoning Committee on 15 day of April, 2002.

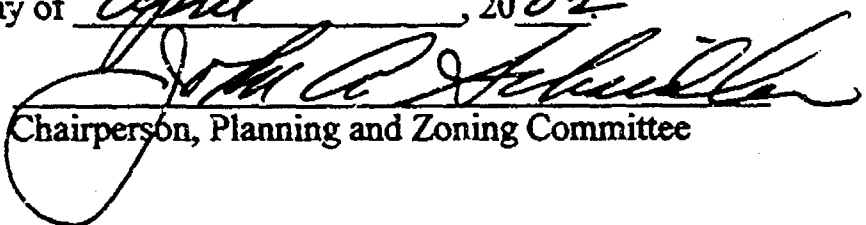
Chairperson, Planning and Zoning Committee

Treasurer's Certificate:

I hereby certify that there are no unpaid taxes or unpaid special assessments on any of the lands shown hereon.

Julia M. Rensert 3-21-02
Town Treasurer Date

Diana M. Hellmann 3-22-02
County Treasurer Deputy Date

Town Board Approval:

We hereby certify that the Town of Poygan has reviewed and approved this certified survey map.

Richard Nachtrieb 3-21-02
Town Chairperson Date

Marcus Krueger 3-21-02
Town Clerk Date

This CSM is contained wholly within the property described in the following recorded instruments:

Owner(s) of record	Document(s)	Parcel Number(s)
Lawrence & Richard Gohlke	1166356	0200244(part) 020024505



Andrew J. Shie
March 14, 2002











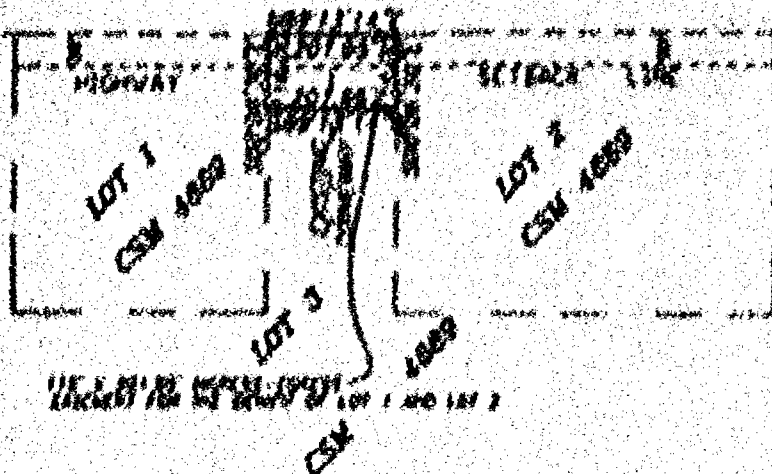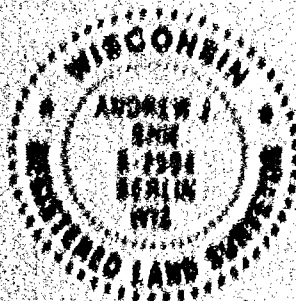










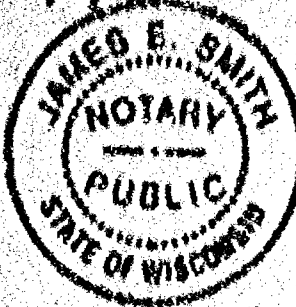










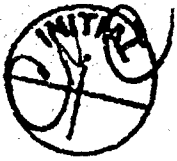

AFFIDAVIT
RE: CERTIFIED SURVEY MAP 4889
TOWN OF OMRO, WINNEBAGO COUNTY, WISCONSIN

I, ANDREW J. SHIE, STATE OF WISCONSIN LAND SURVEYOR NO. 2504, DO HEREBY CERTIFY THE FOLLOWING IN CONNECTION WITH A CERTIFIED SURVEY MAP RECORDED IN THE WINNEBAGO COUNTY REGISTER OF DEEDS OFFICE IN VOLUME 1 OF CERTIFIED SURVEY MAPS OF PAGE 4889 AS DOCUMENT 1154258, SAID CERTIFIED SURVEY MAP IS LOCATED IN PART OF THE SOUTHEAST 1/4 OF SECTION 14, TOWNSHIP 18 NORTH, RANGE 15 EAST, TOWN OF OMRO, WINNEBAGO COUNTY, WISCONSIN, SHEET 1 OF 3 OF SAID CERTIFIED SURVEY MAP IS AMENDED AS FOLLOWS:



1175520
REGISTER'S OFFICE
WINNEBAGO COUNTY, WI
RECORDED ON
03-28-2002 08:37 AM
SUSAN WINNINGHOFF
REGISTER OF DEEDS

RECORDING FEE 11.00
TRANSFER FEE
OF PAGES 1


RETURN TO:
MARTENSON & EISELE, INC.
109 W. MAIN ST.
OMRO, WI 54963

S.T.H. "21"

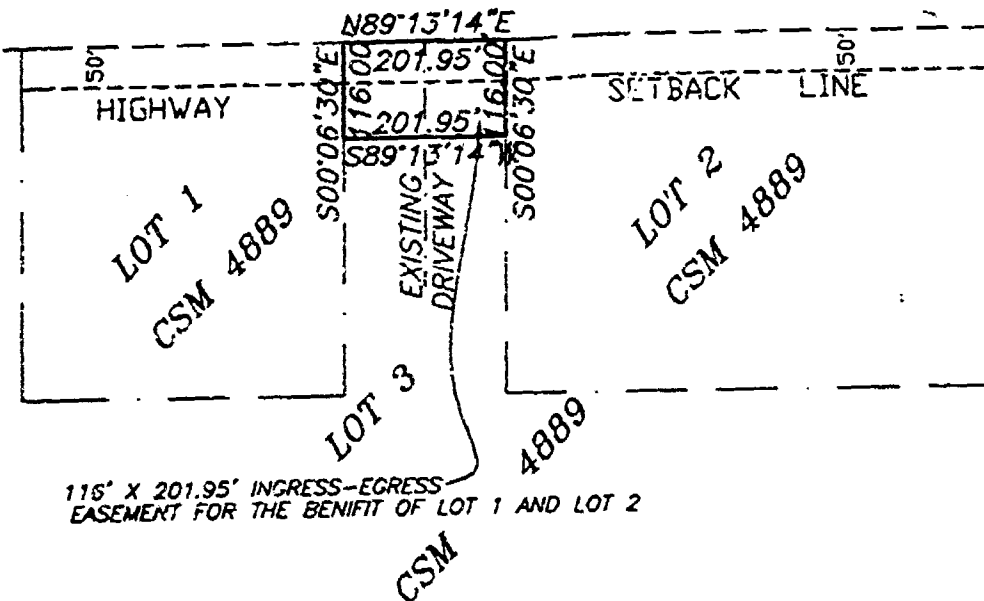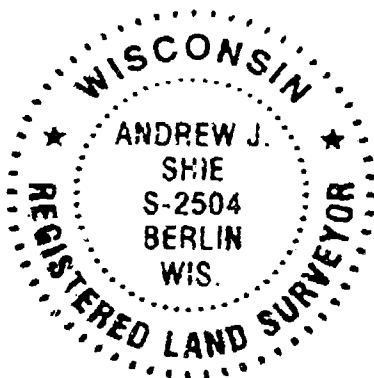

I HEREBY CERTIFY THE AMENDMENTS CONTAINED HEREON ARE TRUE AND CORRECT.

GIVEN UNDER MY HAND THIS 15th DAY OF March, 2002.

Andrew J. Shie
ANDREW J. SHIE, RLS-2504

DEPARTMENT OF TRANSPORTATION:
I HEREBY CERTIFY THAT THIS AFFIDAVIT OF CORRECTION WAS APPROVED AND ACCEPTED BY THE DEPARTMENT OF TRANSPORTATION ON THIS 20th DAY OF

MARCH, 2002.

George McLeod
GEORGE MCLEOD

WINNEBAGO COUNTY:
I HEREBY CERTIFY THAT THIS AFFIDAVIT OF CORRECTION WAS APPROVED AND ACCEPTED BY THE WINNEBAGO COUNTY PLANNING & ZONING COMMITTEE ON THIS 27th DAY OF

March, 2002.


Joanne M. Sever
V-Chairperson, Planning and Zoning Committee

State of Wisconsin)
Winnebago County)

Personally came before me on the 15 day of MARCH, 2002, the above named owners to me known to be the persons who executed the foregoing instrument and acknowledged the same.

James E. Smith
Notary

My Commission Expires 4/4/04

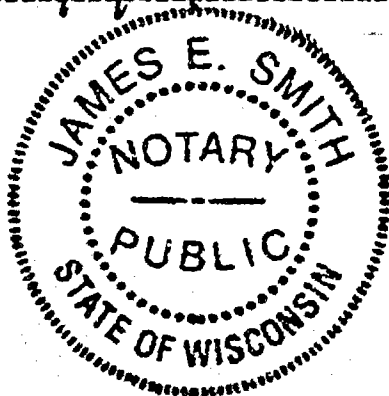

State of Wisconsin)
Winnebago County)

Personally came before me on the 20 day of MARCH, 2002, the above named owners to me known to be the persons who executed the foregoing instrument and acknowledged the same.

Marcia J. Solbe
Notary

My Commission Expires August 28, 2005




State of Wisconsin)
Winnebago County)

Personally came before me on the 27 day of MARCH, 2002, the above named owners to me known to be the persons who executed the foregoing instrument and acknowledged the same.

Lona S. Schroll
Notary

My Commission Expires 2-27-05

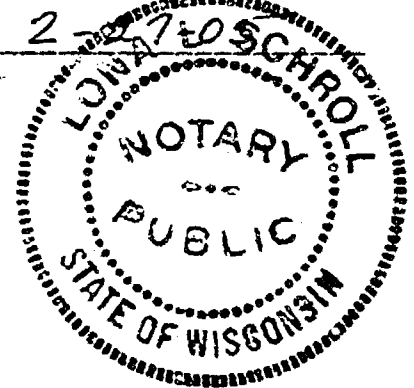




























CERTIFIED SURVEY MAP NO. 4973

PART OF THE NORTHWEST 1/4 OF THE SOUTHEAST 1/4 OF SECTION 23, TOWNSHIP 19 NORTH, RANGE 14 EAST, TOWN OF POYGAN, WINNEBAGO COUNTY, WISCONSIN.

SURVEY FOR:
GOHLKE REALTY
P.O. BOX 120
NESHKORO, WI 54960

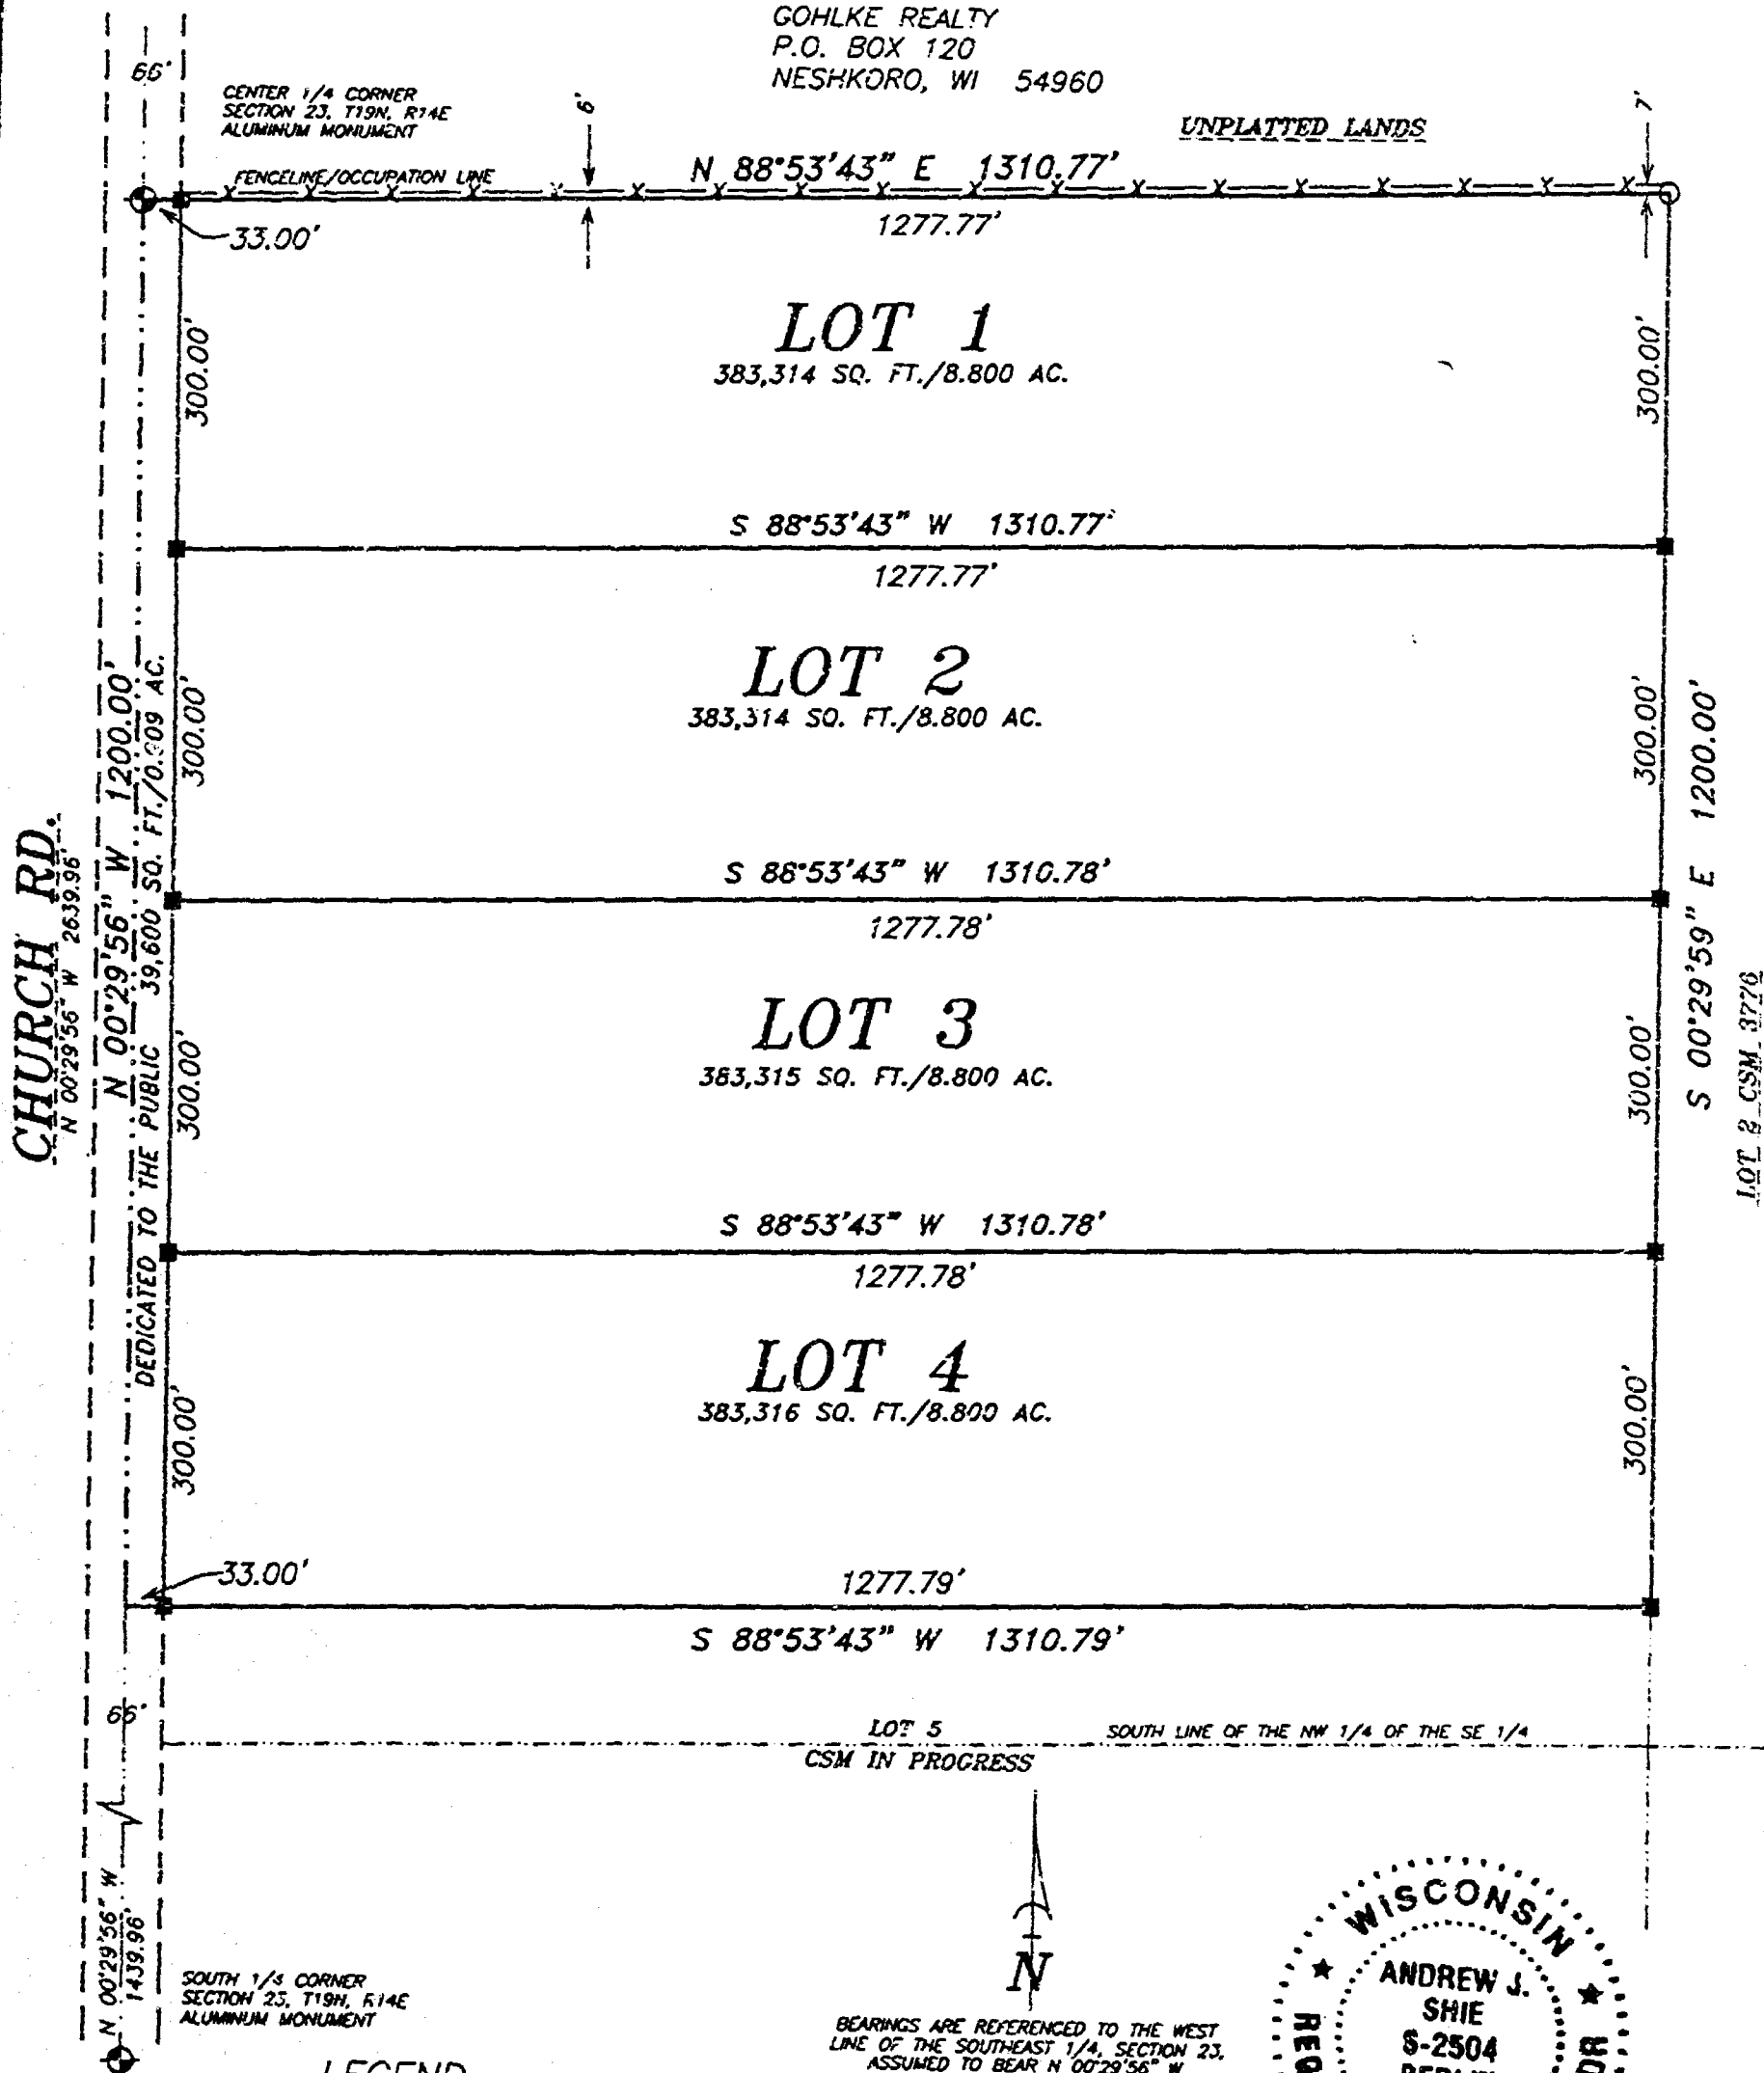

LEGEND

- 1" IRON PIPE SET, 24" LONG, WEIGHING 1.130 LBS. PER LIN. FOOT
- 3/4" REBAR FOUND
- 1" IRON PIPE FOUND
- ⊕ GOVERNMENT CORNER

BEARINGS ARE REFERENCED TO THE WEST LINE OF THE SOUTHEAST 1/4, SECTION 23, ASSUMED TO BEAR N 00°29'56" W

Scale 1 inch = 200 feet
0 100 200 400



Andrew J. Shie
March 14, 2002

Martenson & Eisele, Inc.
Engineering - Surveying - Planning
109 W. Main St.
Omro, WI 54963
(920) 685-6240
Fax (920) 685-6340
E-MAIL meom:ro@charter.net

PROJECT NO. 0-0811-001

FIELD BOOK SDR/FILE

FILE 0811001csmlots1-4.dwg SHEET 1 OF 3

This instrument was drafted by: AJS

Certified Survey Map No. 4973

SURVEYOR'S CERTIFICATE

I, Andrew J. Shie, Registered Land Surveyor, do hereby certify:

This I have surveyed, divided and mapped, at the direction of Clobbia Realty, part of the Northwest 1/4 of the Southeast 1/4 of Section 23, Township 19 North, Range 14 East, Town of Poygan, Winnebago County, Wisconsin, described as follows:

Commencing at the South 1/4 corner of said Section 23, thence North 60 degrees 29 minutes 34 seconds West 1439.96 feet, along the West line of the Southeast 1/4 of said Section 23, to the point of beginning, thence North 60 degrees 29 minutes 36 seconds West 1260.00 feet, along the West line of the Southeast 1/4 of said Section 23, thence North 88 degrees 53 minutes 41 seconds East 1310.77 feet, along the North line of the Southeast 1/4 of said Section 23, thence South 60 degrees 29 minutes 39 seconds East 1200.00 feet, along the East line of said Northwest 1/4 of the Southeast 1/4, thence South 88 degrees 53 minutes 41 seconds West 1310.79 feet, to the point of beginning.

This I have fully complied with Chapter 236.34 of the Wisconsin Statutes in surveying, dividing, and mapping the same and the Town of Poygan, and Winnebago County Subdivision Ordinances.

This map is a correct representation of all of the exterior boundaries of land surveyed and the divisions thereof.

Given under my hand this 14th day of March, 2002.

Andrew J. Shie
Andrew J. Shie, Reg. WI. Land Surveyor, 8-2104



OWNERS CERTIFICATE

As owners we, the undersigned, hereby certify that we caused the land above described to be surveyed, divided and mapped and dedicated to the public all as shown and represented on this map.

Lawrence Cobble 3-21-02
Lawrence Cobble Date

Richard Cobble 3-21-02
Richard Cobble Date

State of Wisconsin)
Winnebago County)

Personally came before me on the 14th day of March, 2002, the above owners to me known to be the persons who executed the foregoing instrument and acknowledge the same.

Barbara K. Wallers My Commission Expires 4-1-02

Certified Survey Map No. 4973

Certificate of Planning Commission

Pursuant to the Land Subdivision Regulations of the County of Winnebago, Wisconsin, all the requirements for approval have been fulfilled. This Mining Subdivision was approved by the Winnebago County Planning and Zoning Committee on 18th day of April, 2002.

[Signature]
Chairperson, Planning and Zoning Committee

Treasurer's Certificate

I hereby certify that there are no unpaid taxes or unpaid special assessments on any of the lands shown hereon.

[Signature] 3-21-02
Town Treasurer Date

[Signature] 3-22-02
County Treasurer Deputy Date

Town Board Approval

We hereby certify that the Town of Poygan has reviewed and approved this certified survey map.

[Signature] 3-21-02
Town Chairperson Date

[Signature] 3-21-02
Town Clerk Date

This CSM is contained wholly within the property described in the following recorded instruments:

Owner(s) of record
Lawrence & Richard Gehlke

Document(s)
1166156

Parcel Number(s)
0200244(part)



[Signature]
March 14, 2002

2176070
REGISTER'S OFFICE
WINNEBAGO COUNTY, WI
RECORDED ON
APR 11 2002 10:11 PM
FILED IN
BOOK 1166156
PAGE 1

Certified Survey Map No. 4973

Certificate of Planning Committee:

Pursuant to the Land Subdivision Regulations of the County of Winnebago, Wisconsin, all the requirements for approval have been fulfilled. This Minor Subdivision was approved by the Winnebago County Planning and Zoning Committee on 15th day of April, 2002.

John C. Schuller
Chairperson, Planning and Zoning Committee

Treasurer's Certificate:

I hereby certify that there are no unpaid taxes or unpaid special assessments on any of the lands shown hereon.

Julia N. Remick 3-21-02
Town Treasurer Date

Diana M. Hollmann 3-22-02
County Treasurer Deputy Date

Town Board Approval:

We hereby certify that the Town of Poygan has reviewed and approved this certified survey map.

Richard Nachts 3-21-02
Town Chairperson Date

Margaret Krueger 3-21-02
Town Clerk Date

This CSM is contained wholly within the property described in the following recorded instruments:

Owner(s) of record	Document(s)	Parcel Number(s)
Lawrence & Richard Gohlke	1166356	0200244(part)



Andrew J. Shie
March 14, 2002

ALL OF TRACT 1 OF CERTIFIED SURVEY MAP 630, BEING PART OF THE
NORTHEAST 1/4 OF THE NORTHWEST 1/4 OF SECTION 23, TOWNSHIP 19
NORTH, RANGE 14 EAST, TOWN OF POTOMAC, WINNEBAGO COUNTY, WISCONSIN.




JACQUIS RD.


[illegible]












\$ 46'34'21" N 170.00







Certified Survey Map No. 4978

SURVEYOR'S CERTIFICATE

I, Andrew J. Shie, Registered Land Surveyor, do hereby certify






This map is a correct representation of all of the existing boundaries of land surveyed and the division thereof.

Given under my hand this 14th day of February, 2002

Andrew J. Shie
Andrew J. Shie, Reg. Land Surveyor, S-2564

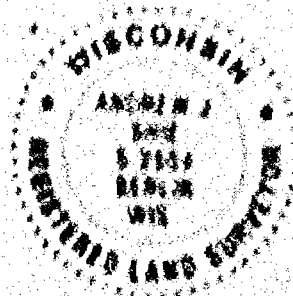


OWNERS CERTIFICATE

As owners we, the undersigned, hereby certify that we caused the land above described to be surveyed, divided and mapped and dedicated to the public all as shown and represented on this map.

Robert O. Burns 3-26-02 Owen Burns 3/26/02
Robert O. Burns Date Owen Burns Date

State of Wisconsin)
Winnebago County)

Personally came before me on the 26th day of March, 2002, the above owners to me known to be the persons who executed the foregoing instrument and acknowledge the same.

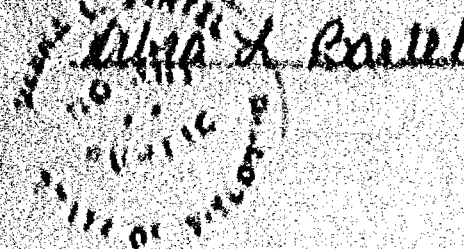


Certified Survey Map No. 4978

SURVEYOR'S CERTIFICATE

I, Andrew J. Shie, Registered Land Surveyor, do hereby certify:

That I have surveyed, divided and mapped, at the direction of Dawn Burns, all of Tract 1 of Certified Survey Map 430, being part of the Northeast 1/4 of the Northwest 1/4 of Section 23, Township 19 North, Range 14 East, Town of Poygan, Winnebago County, Wisconsin described as follows:


Beginning at the North 1/4 corner of said Section 23, thence South 00 degrees 30 minutes 28 seconds East 440.00 feet, along the East line of the Northwest 1/4 of said Section 23, thence South 84 degrees 34 minutes 21 seconds West 270.00 feet, along the South line of said Certified Survey Map 430, thence North 00 degrees 30 minutes 28 seconds West 440.00 feet, along the West line of said Certified Survey Map 430, thence North 88 degrees 54 minutes 21 seconds East 270.00 feet, along the North line of said Northwest 1/4 of Section 23, to the point of beginning.

That I have fully complied with Chapter 236.34 of the Wisconsin Statutes in surveying, dividing, and mapping the same and the Town of Poygan, and Winnebago County Subdivision Ordinances.

This map is a correct representation of all of the natural boundaries of land surveyed and the distance thereof.

Given under my hand this 14th day of February, 2002.

Andrew J. Shie
Andrew J. Shie, Reg. WI Land Surveyor, S-2164

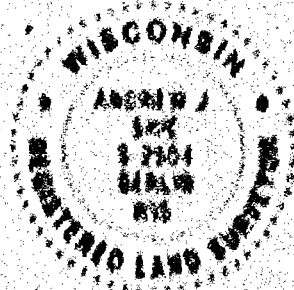

OWNERS CERTIFICATE

As owners we, the undersigned, hereby certify that we caused the land above described to be surveyed, divided and mapped and dedicated to the public all as shown and represented on this map.

Robert O. Burns 3-26-02 Dawn Burns 3/21/02
Robert O. Burns Date Dawn Burns Date

State of Wisconsin)
Winnebago County)

Personally came before me on the 26th day of March, 2002, the above owners to me known to be the persons who executed the foregoing instrument and acknowledged the same.

Keith A. Bortel My Commission Expires 10-12-03
Notary Public
State of Wisconsin

Certified Survey Map No. 4978





















[illegible]

Certified Survey Map No. 4978

Certificate of Planning Committee:

Pursuant to the Land Subdivision Regulations of the County of Winnebago, Wisconsin, all the requirements for approval have been fulfilled. This Minor Subdivision was approved by the Winnebago County Planning and Zoning Committee on 3rd day of April, 2002.

Joanne M. Sievert
V-Chairperson, Planning and Zoning Committee

Treasurer's Certificate:

I hereby certify that there are no unpaid taxes or unpaid special assessments on any of the lands shown hereon.

Julia N. Remait 2-21-02
Town Treasurer Date

Diana M. Hellmann 4-1-02
County Treasurer Deputy Date

Town Board Approval:

We hereby certify that the Town of Poygan has reviewed and approved this certified survey map.

Richard Macktrab 2-21-02
Town Chairperson Date

Maurice Krueger 2-21-02
Town Clerk Date


This CSM is contained wholly within the property described in the following recorded instruments:


Owner(s) of record	Document(s)	Parcel Number(s)
Robert O. & Dawn Burns	700272	020022705



Andrew J. Shie
February 14, 2002


1176549
REGISTER'S OFFICE
WINNEBAGO COUNTY, WI
RECORDED ON
04-03-2002 03:41 PM
Up: 18.4978
SUSAN WINNIGHOFF
REGISTER OF DEEDS
RECORDING FEE 15.00
TRANSFER FEE
OF PAGES 3
Sealed

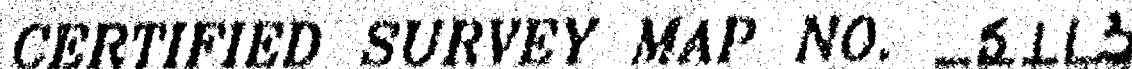

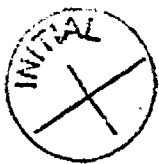

CERTIFIED SURVEY MAP NO. 5113

ALL OF LOT 2 OF CERTIFIED SURVEY MAP 4709, WHICH IS PART OF THE SE 1/4 OF THE SE 1/4. PART OF LOT 2 OF CERTIFIED SURVEY MAP 3776, WHICH IS PART OF THE NE 1/4 OF THE SE 1/4 AND PART OF THE SE 1/4 OF THE NE 1/4, ALL IN SECTION 23, TOWNSHIP 19 NORTH, RANGE 14 EAST, TOWN OF POYGAN, WINNEBAGO COUNTY, WISCONSIN.

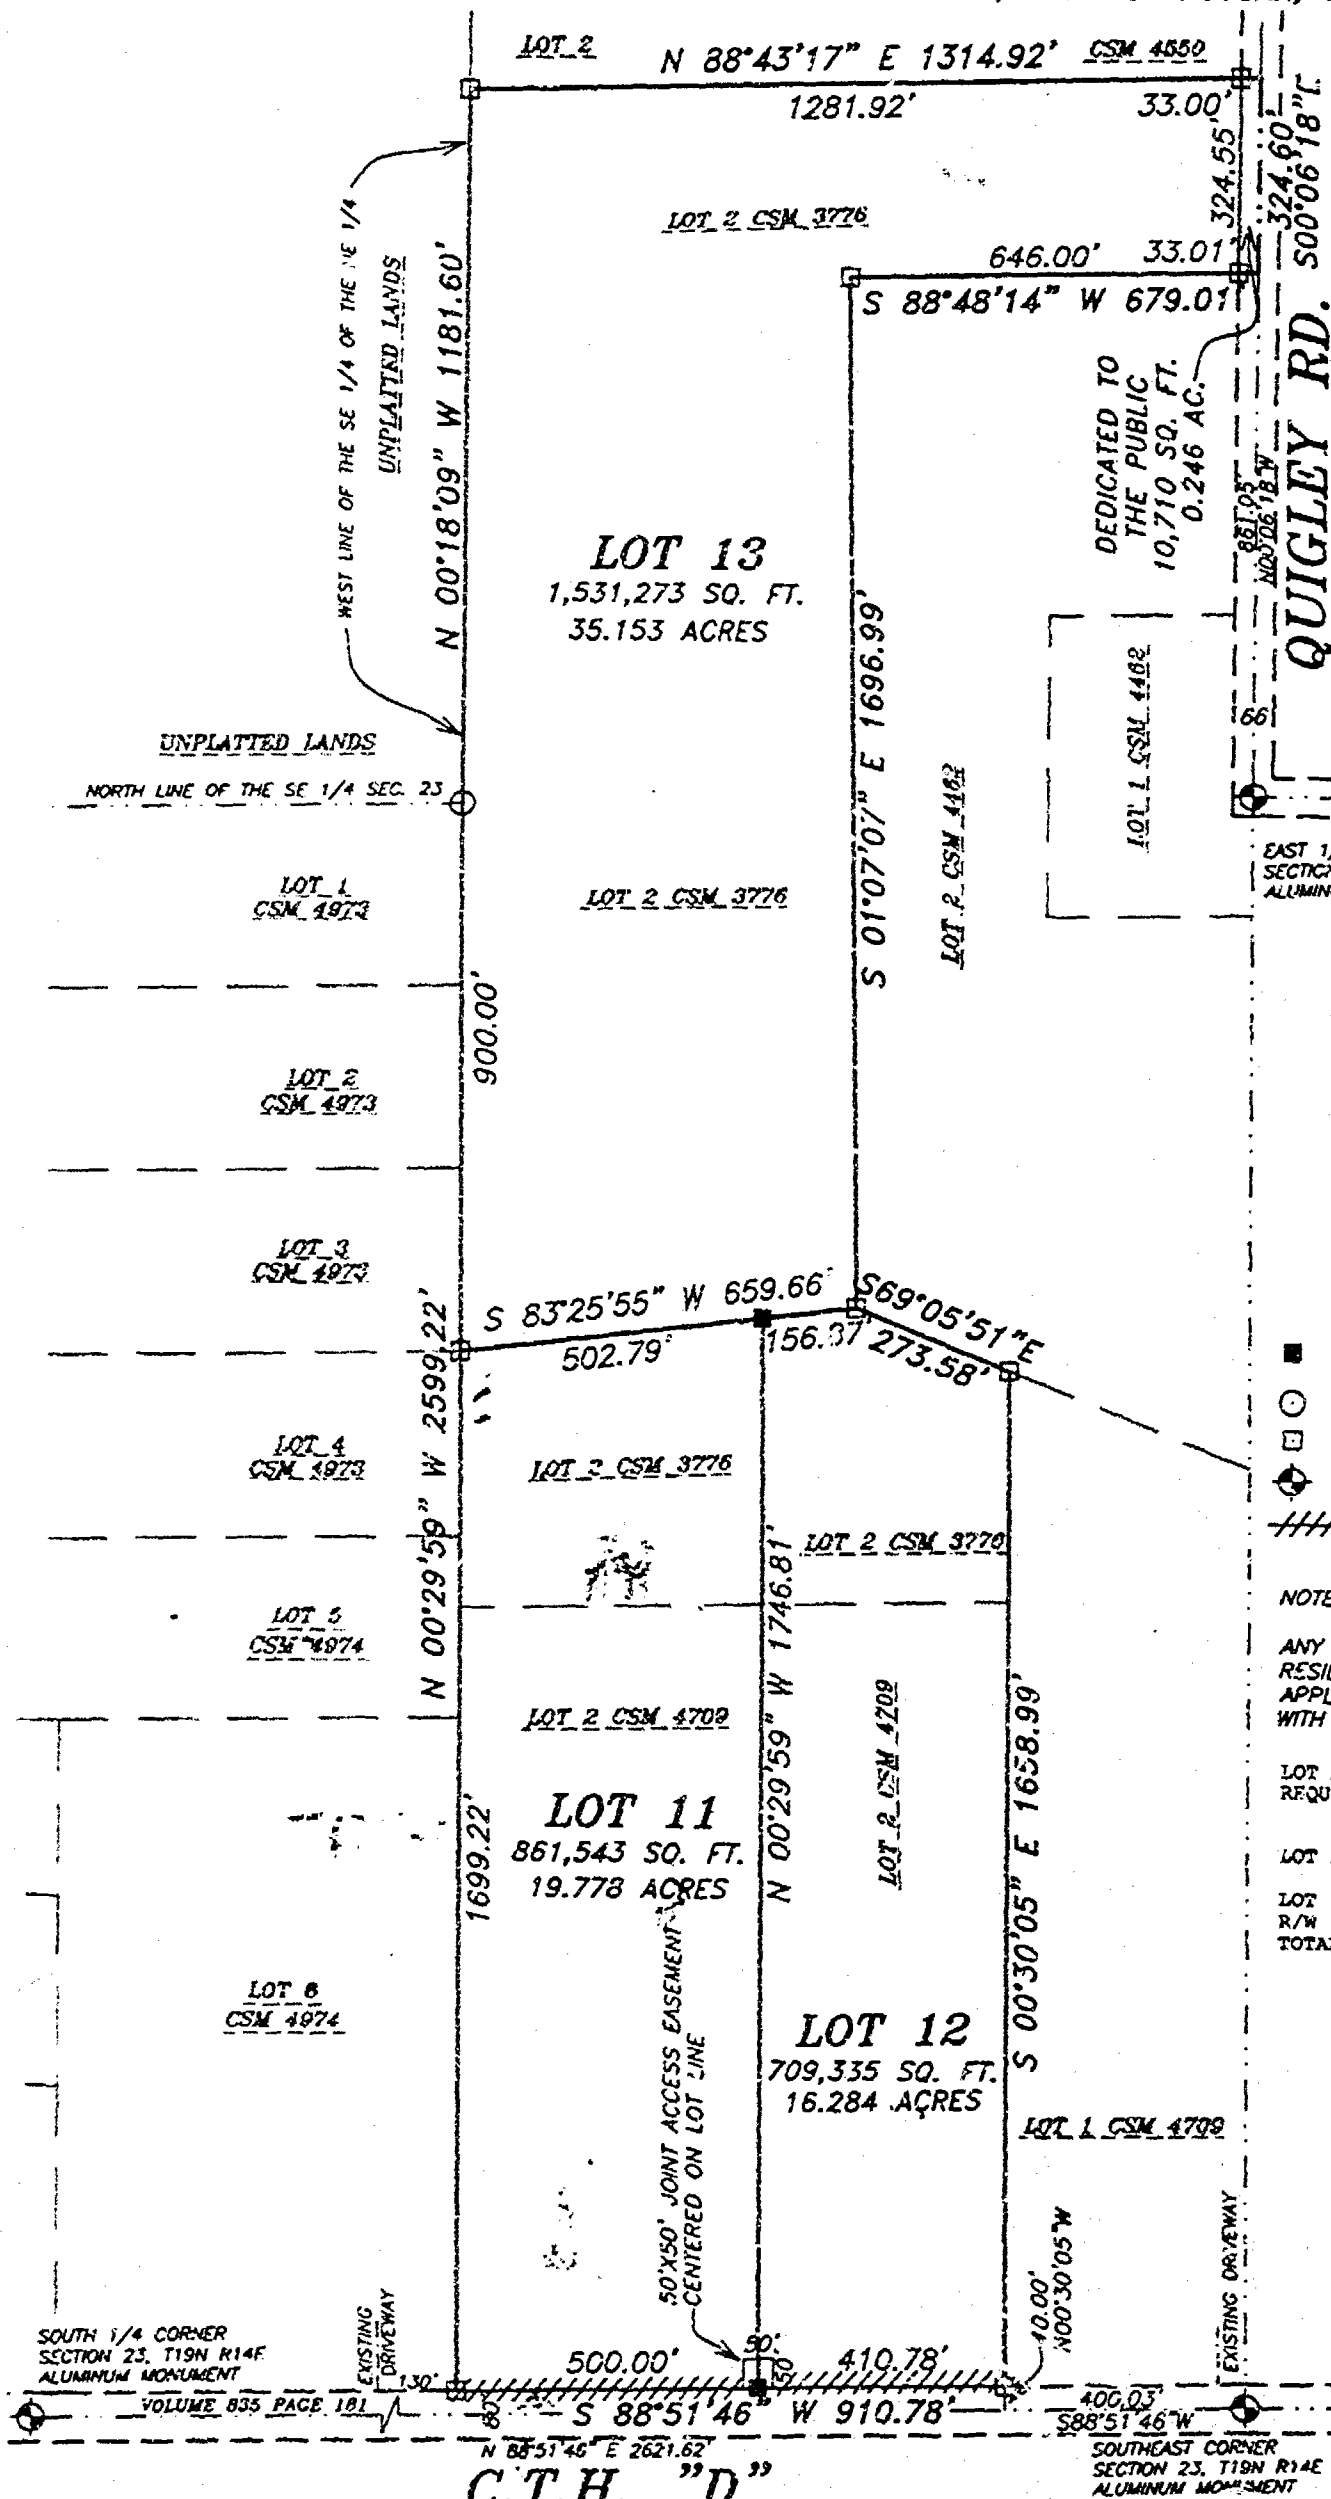

BEARINGS ARE REFERENCED TO THE SOUTH LINE OF THE SOUTHEAST 1/4, SECTION 23, ASSUMED TO BEAR N 88°51'46" E

Scale 1 inch = 400 feet

SURVEY FOR:
GOHLKE REALTY
P.O. BOX 120
NESHKORO, WI 54960

- ### LEGEND
- 1 1/4" O.D. IRON PIPE SET, 24" LONG, WEIGHING 1.130 LBS. PER LIN. FOOT
 - 3/4" REBAR FOUND
 - 1 1/4" IRON PIPE FOUND
 - GOVERNMENT CORNER
 - NO HIGHWAY ACCESS

NOTE FOR LOTS 11 AND 12:
ANY CHANGE IN USE FROM AGRICULTURAL TO RESIDENTIAL SHALL REQUIRE THE OWNER TO APPLY FOR AN ACCESS PERMIT AND COMPLY WITH COUNTY ORDINANCE 7.14.

LOT AREAS PER THE TOWN OF POYGAN REQUIREMENTS

LOT 13
LOT 1,531,273 SQ. FT./35.153 AC.
R/W 10,710 SQ. FT./0.246 AC.
TOTAL 1,541,983 SQ. FT./35.399 AC.



Andrew J. Shie
June 4, 2002

C.T.H. "D"
Martenson & Eisele, Inc.
Engineering - Surveying - Planning
109 W. Main St.
Omro, WI 54963
(920) 685-6240
Fax (920) 685-6340
E-MAIL meomro@charter.net

PROJECT NO. 0-0811-003
FIELD BOOK SDR/FILE
FILE 0811003.dwg SHEET 1 OF 3
This instrument was drafted by: AJS

Certified Survey Map No. 5113

SURVEYOR'S CERTIFICATE

I, Andrew J. Shie, Registered Land Surveyor, do hereby certify:









Andrew J. Shie
Andrew J. Shie, Reg. Wt. Land Surveyor, 53501

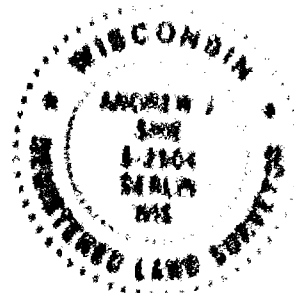

OWNERS CERTIFICATE

As owners we, the undersigned, hereby certify that we caused the land above described to be surveyed, divided and mapped and dedicated to the public all as shown and represented on this map.





William L. Wallace My Commission Expires 7-2-06

Certified Survey Map No. 5113

Certificate of Planning Committee:

Pursuant to the Land Subdivision Regulations of the County of Winnebago, Wisconsin, all the requirements for approval have been fulfilled. This Minor Subdivision was approved by the Winnebago County Planning and Zoning Committee on 30th day of September, 2002.

Joanne M. Shiest
Chairperson, Planning and Zoning Committee

Treasurer's Certificate:

I hereby certify that there are no unpaid taxes or unpaid special assessments on any of the lands shown hereon.

Julia N. Remick 9/19/02 Mary K. Krueger 9/20/02
Town Treasurer Date County Treasurer Date

Town Board Approval:

We hereby certify that the Town of Poygan has reviewed and approved this certified survey map.

Richard Naethub 9-19-02 Maureen B. Krueger 9/19/02
Town Chairperson Date Town Clerk Date

This CSM is contained wholly within the property described in the following recorded instruments:

Owner(s) of record	Document(s)	Parcel Number(s)
Lawrence & Richard Gohlke	1166356	0200226 020024602



Andrew J. Shie
June 4, 2002

PROJECT NO. 0-0811-003 SHEET 3 of 3

1202010
REGISTER'S OFFICE
WINNEBAGO COUNTY, WI
RECORDED ON
09-30-2002 03:13 PM
Vol. 10, 5113
SUSAN WINNINGHOFF
REGISTER OF DEEDS
RECORDING FEE 15.00
TRANSFER FEE 3
OF PAGES 3

Shiest