


Plat of Survey

PART OF THE SW1/4 OF THE SW1/4 OF SEC. 33, T.19N., R.14E., TOWN OF POYGAN, WINNEBAGO CO., WI.

LEGAL DESCRIPTION:

All that part of the SW1/4 of the SW1/4 of Sec. 33, T.19N., R.14E. in the Town of Poygan, Winnebago County, Wisconsin, described as follows: Beginning at a point on the West line of the SW1/4 of said Sec. 33 that is 1316.10 ft., S.00°50'40"E. of the West 1/4 corner of said Sec. 33. From that point continuing along said West line, S.00°50'40"E., 465.00 ft., thence N.89°10'19"E., 1320.03 ft., thence N.00°55'24"W., 465.00 ft., thence S.89°10'19"W., 1319.39 ft. to the said point of beginning. Being a parcel of land of 14.088 acres. Reserving therefrom the Westerly 33.00 ft. presently used for road purposes. Subject to all restrictions and easements of record.

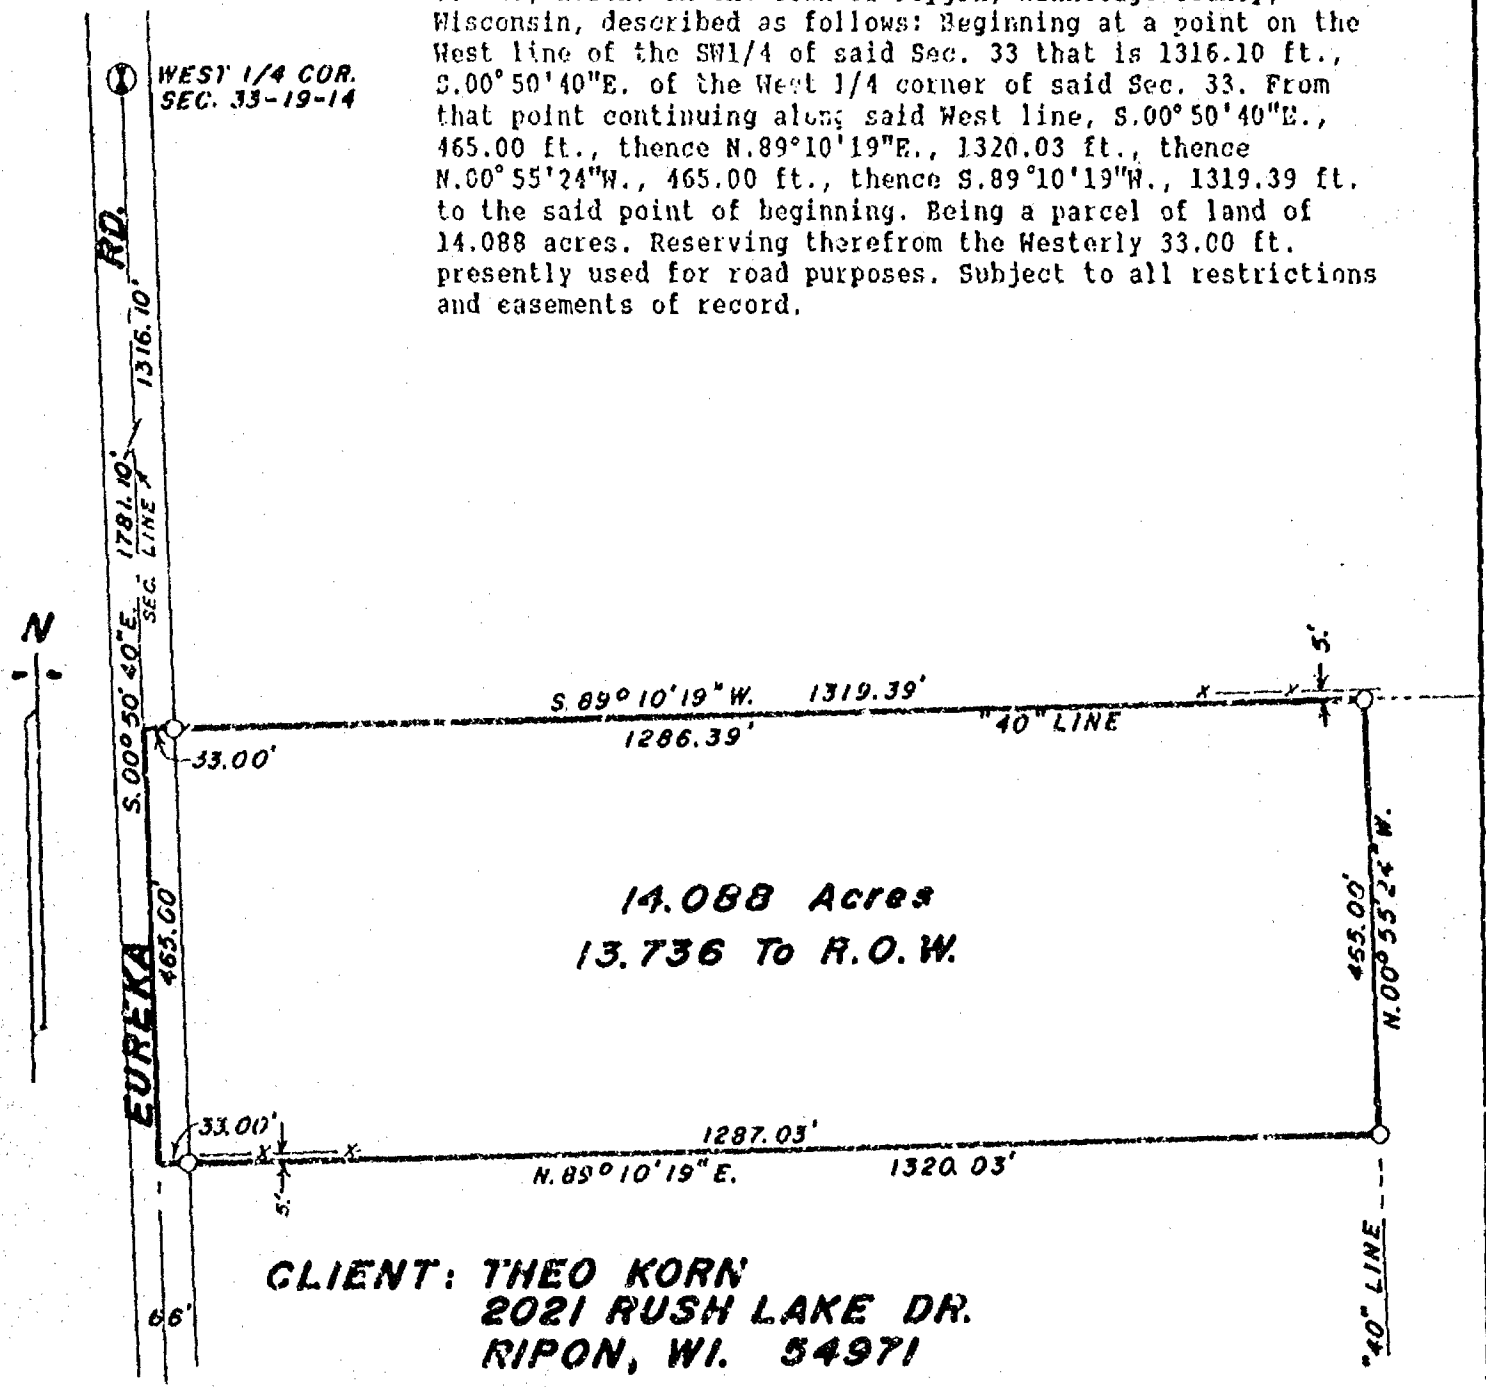

LEGEND

- = Existing monuments
- = 2" x 30" iron pipe set
- = 1" x 30" iron pipe set
- = reference caps or RR spikes
- ⊙ = Bernisen or Harrison monuments
- X = fence
- () = recorded as
- = stone monument



SURVEYORS CERTIFICATE

I, hereby certify that I have surveyed the property as shown, according to official records and that the plat above drawn is an accurate and correct representation of said survey. DECEMBER 4, 1992

Robert H. Saylor

Wisconsin Registered Land Surveyor S-1894

Saylor
survey, inc.

139A WEST MAIN, BOX 252, WINNECONNE, WI 54986

SCALE 1 IN. = 200 FT.

PROJECT NO. S-002615

FIELD BOOK 68 PAGE 20

PLAT OF SURVEY
for
JOHN L. FREUND
of



The Southeast Quarter (SE $\frac{1}{4}$) of the Northeast Quarter (NE $\frac{1}{4}$) of Section Thirty-three (33), Township Nineteen (19) North, Range Fourteen (14) East, Town of Poygan, Winnebago County, Wisconsin containing 39.97 Acres.

SURVEYOR'S CERTIFICATE:

I, Steven T. Chronis, Wisconsin Registered Land Surveyor of Aero-Metric Engineering, Inc., certify that I have surveyed the above described property and that the map shown below is a true and accurate representation thereof to the best of my knowledge and belief.

Dated this 5th day of June, 1992.

Steven T. Chronis
Wisconsin Registered Land Surveyor, S-0913
Steven T. Chronis

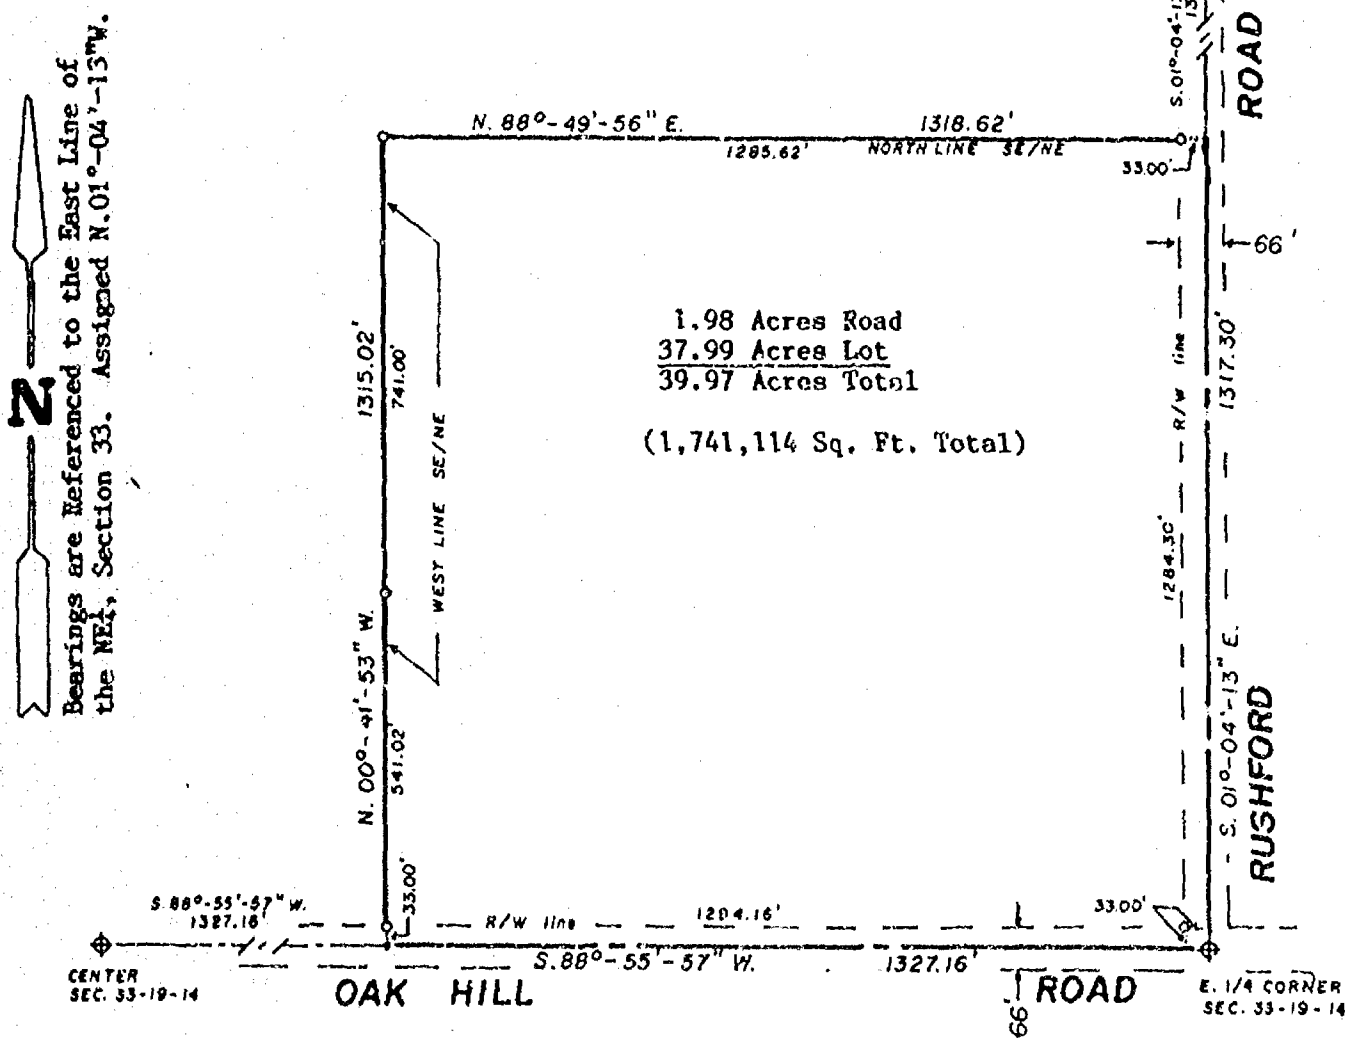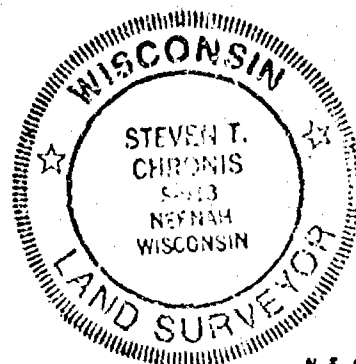


-LEGEND-

- ⊕ = Berntsen Monument, Found
- = Stone Monument, Found
- = 1" X 24" Iron Pipe, Set
- = P.X. Nail, Set

SCALE: 1" = 300'

AERO-METRIC ENGINEERING, INC.
PHOTOGRAMMETRIC ENGINEERS
LAND SURVEYORS
SHEBOYGAN, WISCONSIN

STEVEN T. CHRONIS
WIS. REGISTERED LAND SURVEYOR S-0913
NOTEBOOKP-10 PAGE 43

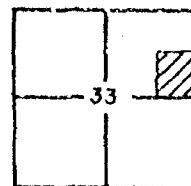

L-2099

Plat of Survey

THE EAST AND SOUTH LINES OF THE SW $\frac{1}{4}$ SW $\frac{1}{4}$ SECTION 33, T19N, R14E,
TOWN OF POYGAN, WINNEBAGO COUNTY, WISCONSIN EXCEPTING THE NORTH
465 FEET THEREOF

SURVEYOR'S CERTIFICATE:


I, Michael A. Moe, Registered Land Surveyor, hereby certify:
that under the direction of Wisconsin Department of Natural
Resources, I have surveyed and mapped the lands as shown hereon;
That I have performed said survey according to the official
records and in full compliance with Wisconsin Statutes and local
Subdivision Regulations;
that the plat of the lands as shown hereon correctly represents
all the exterior boundaries of the land surveyed.

Michael A. Moe

Michael A. Moe, RLS 2066 8/22/94
Drafted by M. Moe



- Existing IP
- Set 1"x24" IP weighing 1.13 lbs./lin. ft. with 8' steel fence post driven next to it
- County Monument

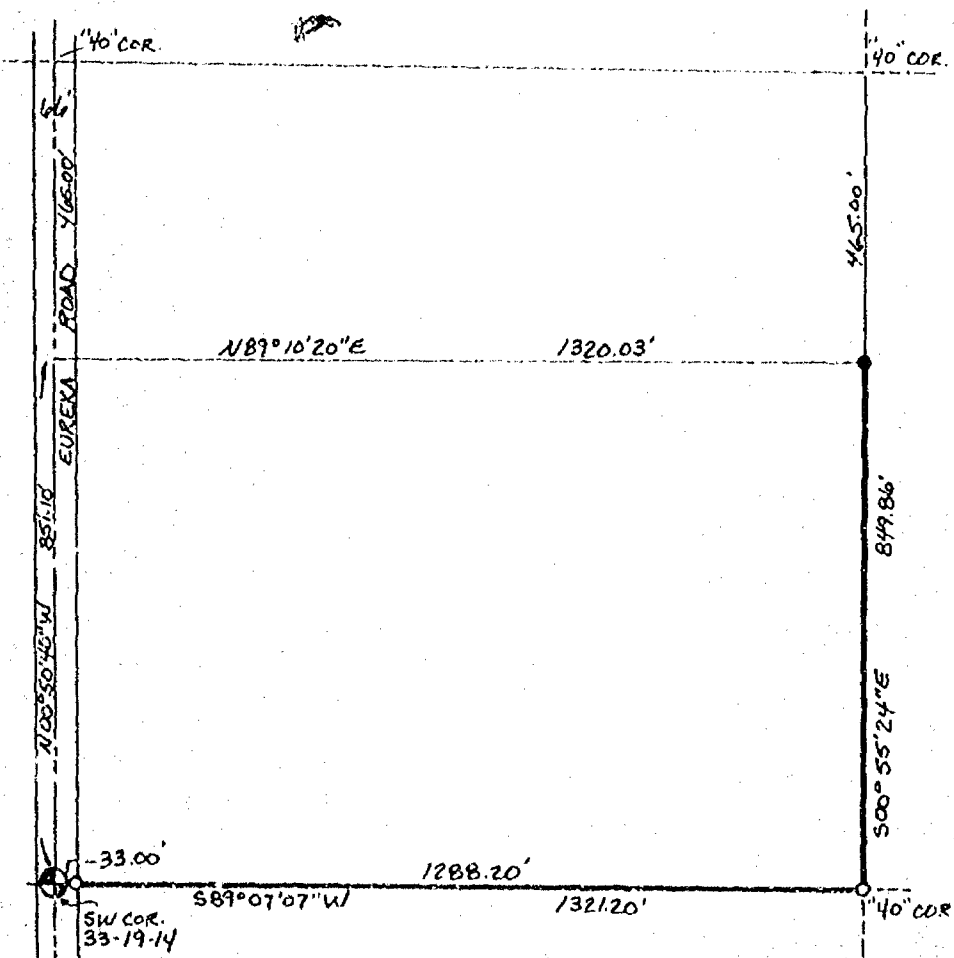

WINNEBAGO
PART OF THE SE $\frac{1}{4}$ NE $\frac{1}{4}$ SECTION 33, T19N, R14E, TOWN OF POYGAN,
WINNEBAGO COUNTY, WISCONSIN.

I, Michael A. Moe, Registered Land Surveyor, hereby certify: that under the direction of Steve Brooks, I have surveyed, divided and mapped this Certified Survey Map located in Part of the SE $\frac{1}{4}$ NE $\frac{1}{4}$ Section 33, T19N, R14E, Town of Poygan, Winnebago County, Wisconsin described as follows:
Commencing at the E $\frac{1}{4}$ Corner of Section 13; thence N01 04'13"W 880.53' to the Point of Beginning; thence S88 55'47"W 250.00'; thence N01 04'13"W 200.00'; thence N88 55'47"E 250.00'; thence S01 04'13"E 200.00' to the Point of Beginning. Subject to all Easements and restrictions of record.


That said Map is a correct representation of the exterior boundaries of the land surveyed; that I have fully complied with the Provisions of Section 236.34 of the Wisconsin Statutes and the Winnebago County Subdivision Ordinance in Surveying and mapping the same to the best of my knowledge and belief.

WISCONSIN

★ ★

MICHAEL A.
MOE
S-2068
REGRANITE,
WI

LAND SURVEYOR

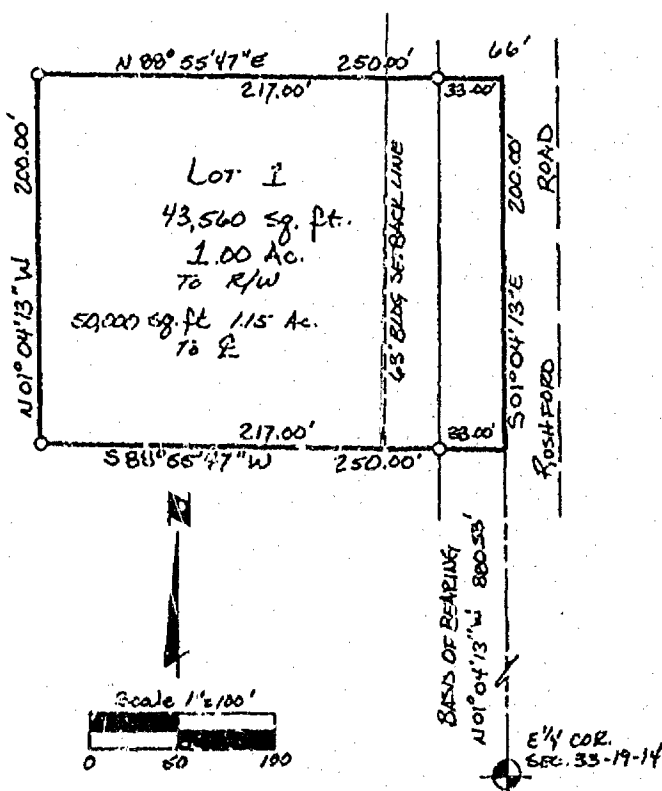

WINNEBAGO

COUNTY CERTIFIED SURVEY MAP

3059

PART OF THE SE $\frac{1}{4}$ NE $\frac{1}{4}$ SECTION 33, T19N, R14E, TOWN OF POYGAN,
WINNEBAGO COUNTY, WISCONSIN.

Page 2 of 2

TREASURER'S CERTIFICATE:

We hereby certify that there are no unpaid taxes or special assessments on any loans included in this minor subdivision.

Julia N. Rount
Town of Poygan Treasurer

Mary E. Krueger Deputy
Winnebago County Treasurer

WINNEBAGO COUNTY PLANNING CERTIFICATE:

This Certified Survey Map is Part of the SE $\frac{1}{4}$ NE $\frac{1}{4}$ of Section 33,
T19N, R14E, Town of Poygan, Winnebago County, Wisconsin,
owner, is hereby approved.

Nov. 23, 1994
Date

Jeanette Dickhoff
Planning Committee Representative

OWNER'S CERTIFICATE:

I (we), Arthur & Steven Brooks owner(s) of said lands, hereby certify that I (we) have caused the land described on this Certified Survey Map to be surveyed, divided and mapped as shown on this map.

Steven Brooks P.O. Box 100, Poygan, WI 54970
Steven Brooks 10-12-94, 1994

STATE OF WISCONSIN)
WINNEBAGO COUNTY) SS

Personally came before me this 12th day of OCT, 1994,
the above named Steven Brooks, to me known
to be the person who executed the foregoing instrument and
acknowledge the same.

892107

[Signature]
Notary Public, State of Wisconsin
My Commission Expires 15 PERMANENT

Registrar's Office
Winnebago County, Wis.
Received for record this 23rd
day of Nov A.D., 1994
at 8:00 o'clock AM, and
filed in Vol. 1 of C.S.M
on page 3059
[Signature]
Register of Deeds



Michael A. Moe
Michael A. Moe, RLS 2066
May 20, 1993
drafted by H. Moe

Pd. 12-10

Page 2 of 2

WELCH LAND SURVEYING
ROBERT T. WELCH
Redgranite, Wisconsin 54970

WINNEBAGO



COUNTY CERTIFIED SURVEY MAP 3188

THE NE $\frac{1}{4}$ SE $\frac{1}{4}$ AND THE SE $\frac{1}{4}$ SE $\frac{1}{4}$ SECTION 33, T19N, R14E, TOWN OF POYGAN, WINNEBAGO COUNTY, WISCONSIN.

(See Sheet 2 of 3)

Michael A. Moe

Michael A. Moe, RLS 2036
May 16, 1995
Drafted by M. Moe

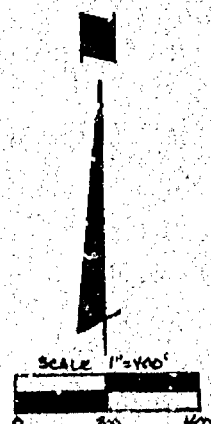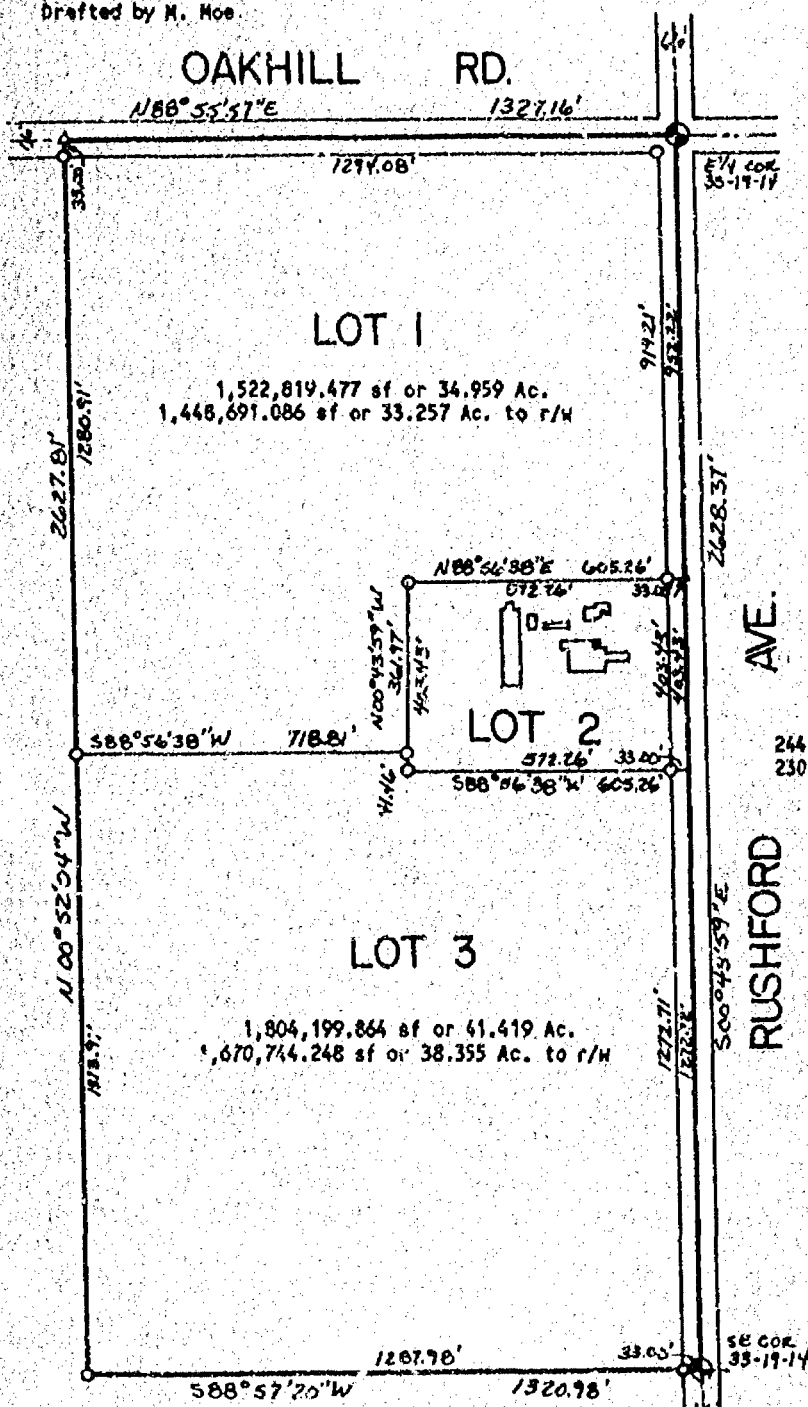

- County Monument
- Set 3/4"x24" rebar weighing 1.13 lbs./lin. ft.
- 63' setback from Centerline of Town Roads.

WINNEBAGO COUNTY, CERTIFIED SURVEY MAP NO. 3188v 1 P 3188

THE NE $\frac{1}{4}$ SE $\frac{1}{4}$ AND THE SE $\frac{1}{4}$ SE $\frac{1}{4}$ SECTION 33, T19N, R14E, TOWN OF POYGAN,
WINNEBAGO COUNTY, WISCONSIN.

SURVEYOR'S CERTIFICATE:

I, Michael A. Moe, Registered Land Surveyor, hereby certify:


That under the direction of The Action Agency, I have surveyed,
divided and mapped this Certified Survey Map of The NE $\frac{1}{4}$ SE $\frac{1}{4}$ and
the SE $\frac{1}{4}$ SE $\frac{1}{4}$ Section 33, T19N, R14E, Town of Poygan, Winnebago
County, Wisconsin described as follows:

Beginning at the SE Corner of Section 33; thence S88°57'20"W
1320.98'; thence N00°52'04"W 2627.31'; thence N88°55'57"E
1327.16' to the E $\frac{1}{4}$ Corner; thence S00°43'52"E 2628.37' to the
Point of Beginning. Subject to all easements and restrictions of
record.

That said Map is a correct representation of the exterior
boundaries of the land surveyed; That I have fully complied with
the Provisions of Section 236.34 of the Wisconsin Statutes and
the Winnebago County Subdivision Regulations in surveying and
mapping the same to the best of my knowledge and belief.

Michael A. Moe
Michael A. Moe, RLS 2066
May 16, 1995
Drafted by M. Moe

Sheet 2 of 3

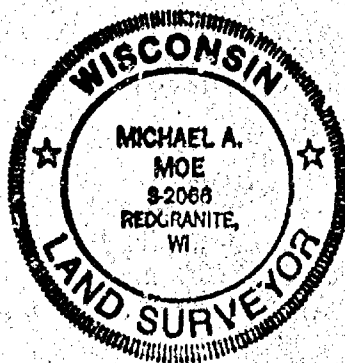

WINNEBAGO COUNTY CERTIFIED SURVEY MAP # 3188 V 1 P 3188

THE NE $\frac{1}{4}$ SE $\frac{1}{4}$ AND THE SE $\frac{1}{4}$ SE $\frac{1}{4}$ SECTION 33, T19N, R14E, TOWN OF POYGAN, WINNEBAGO COUNTY, WISCONSIN.

TREASURER'S CERTIFICATE:

We hereby certify that there are no unpaid taxes or special assessments on any loans included in this minor subdivision.

Julia N. Reineit 5-22-95 Mary E. Kluhan 5-22-95
Town of Poygan Treasurer Winnebago County Treasurer

WINNEBAGO COUNTY PLANNING CERTIFICATE:

This Certified Survey Map is . the NE $\frac{1}{4}$ SE $\frac{1}{4}$ and the SE $\frac{1}{4}$ SE $\frac{1}{4}$ Section 33, T19N, R14E, Town of Poygan, Winnebago County, Wisconsin, The Estate of William Grinnell, owner, is hereby approved.

June 21, 1995 Joanne M. Seibert
Date Planning Committee Representative

OWNER'S CERTIFICATE:

I, James Grinnell, Personal Representative of the estate of William Grinnell, hereby certify that I have caused the land described on this Certified Survey Map to be surveyed, divided and mapped as shown on this map.

James W. Grinnell P.R. 5-22, 1995
James Grinnell, Personal Rep.
of William Grinnell Estate.

STATE OF WISCONSIN)
WINNEBAGO COUNTY) SS

Personally came before me this 22nd day of May, 1995, the above named James Grinnell, to me known to be the person who executed the foregoing instrument and acknowledge the same.


Dean L. Kader
Notary Public, State of Wisconsin
June 25, 1995
My Commission Expires

907578

Register's Office
Winnebago County, Wis.
Received for record this 22nd
day of June A.D., 1995
at 9:18 o'clock A.M. and
filed in Vol. 1 of C.S.M.
on page 3188

Susan W. Wainwright
Register of Deeds

Sheet 3 of 3

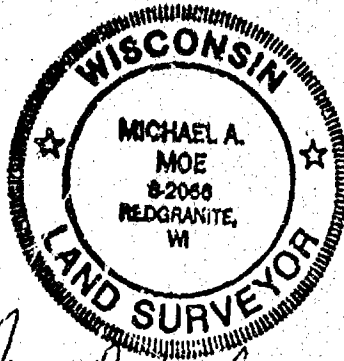


Michael A. Moe
Michael A. Moe, RLS 2066
May 16, 1995
Drafted by M. Moe

14 00



Certified Survey Map No. 3830
PART OF THE NORTHWEST 1/4, OF THE SOUTHWEST 1/4 OF SECTION 33,
TOWNSHIP 19 NORTH, RANGE 14 EAST, TOWN OF POYGAN,
WINNEBAGO COUNTY, WISCONSIN.

WEST 1/4 CORNER
SECTION 33
T. 19 N. R. 14 E.
ALUMINUM MONUMENT

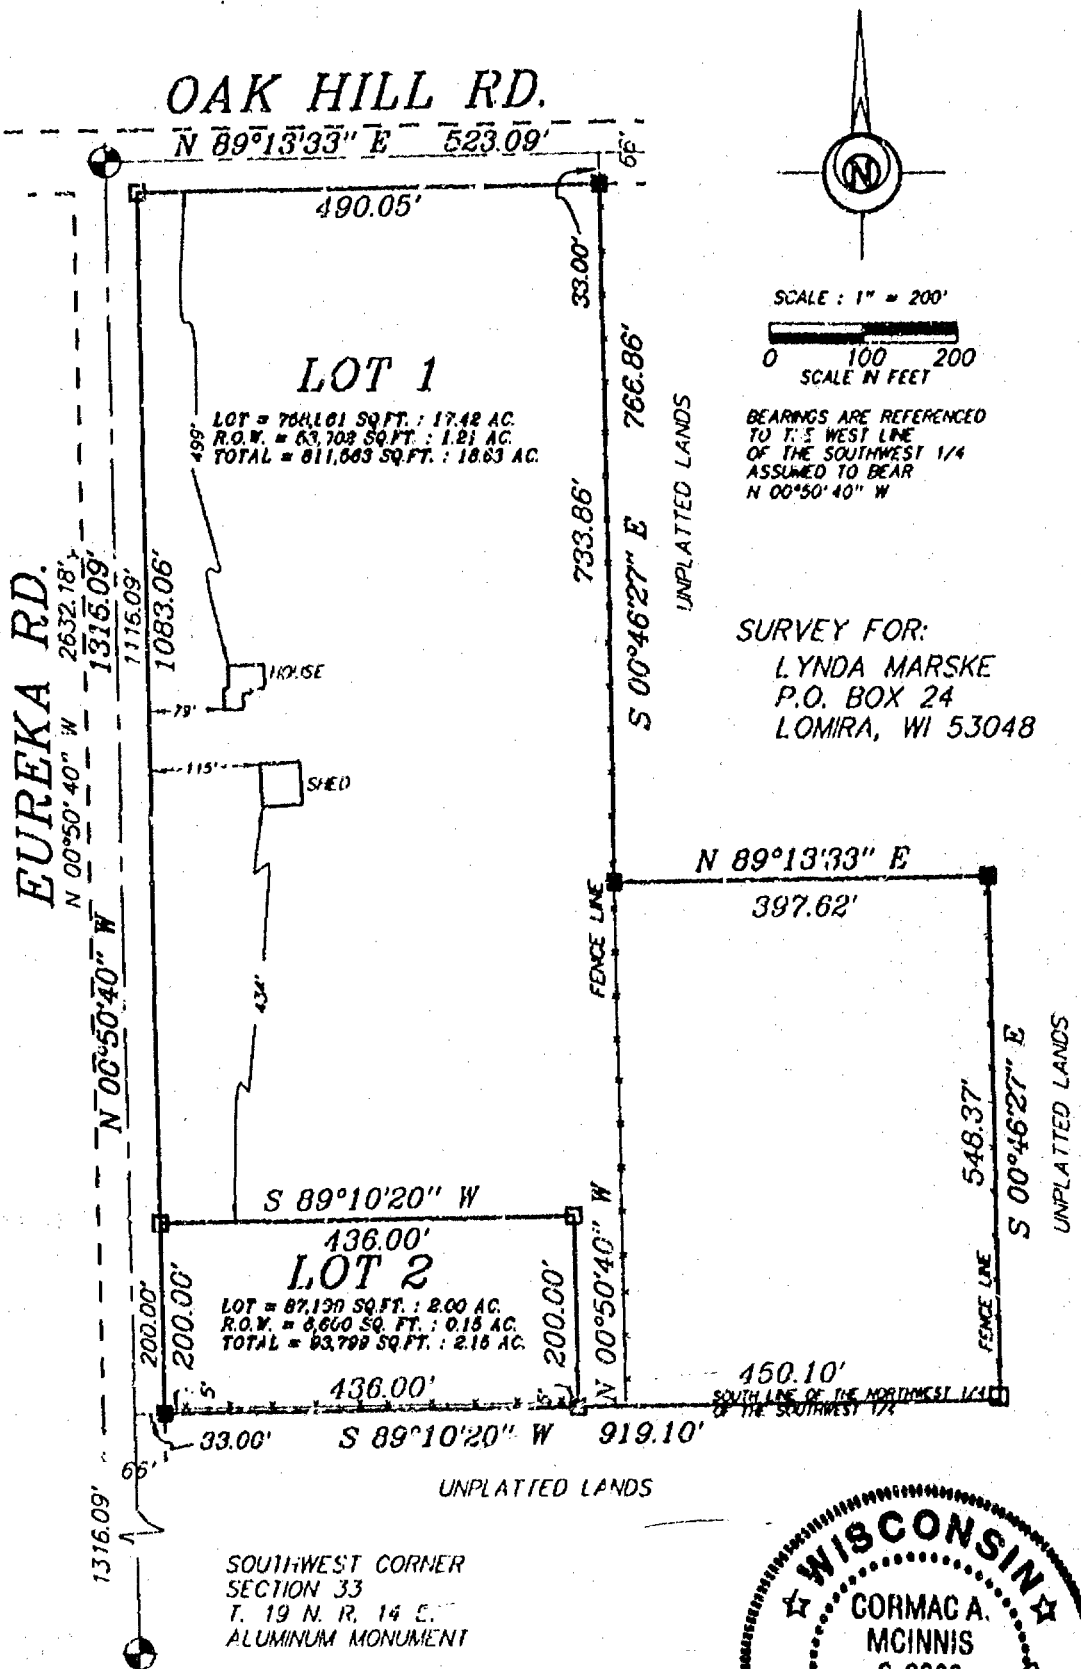

Sayler Surveying

Division of Martenson & Elsie, Inc.
Engineering, Surveying, Planning
28 North 1st Street • Box 252 • Winneconne, WI 54986
Phone 414-582-4234 • Fax 414-582-8656

PROJECT NO. 0-0339-001
FIELD BOOK A PAGE 35
COMPUTER FILE WN-19-14-33 0-0339-001.570
SHEET 1 OF 3

Certified Survey Map No. 3830

SURVEYOR'S CERTIFICATE:

I, Cormac A. McInnis, Registered Land Surveyor, do hereby certify:

That I have surveyed, divided and mapped, at the direction of Lynda Marske part of the Northwest 1/4 of the Southwest 1/4 of Section 33, Township 19 North, Range 14 East, Town of Poygan, Winnebago County, Wisconsin, described as follow:

Beginning at the West 1/4 corner of said Section 33; thence North 89 degrees 13 minutes 33 seconds East, 523.09 feet, along the North line of the Southwest 1/4 of said Section 33; thence South 00 degrees 46 minutes 27 seconds East, 766.86 feet; thence North 89 degrees 13 minutes 33 seconds East, 397.62 feet; thence South 00 degree 46 minutes 27 seconds East, 548.37 feet; thence South 89 degrees 10 minutes 20 seconds West, 919.10 feet, along the South line of the Northwest 1/4 of the Southwest 1/4 of said Section 33, thence North 00 degrees 50 minutes 40 seconds West, 1316.09 feet, along the West line of the Southwest 1/4 of said Section 33 to the point of beginning. Reserving the North 33 feet and the West 33 feet presently used for road way purposes.


That I have fully complied with Chapter 236.34 of the Wisconsin Statutes in surveying, dividing, and mapping the same and the Town of Poygan, and Winnebago County Subdivision Ordinances.

This map is a correct representation of all of the exterior boundaries of land surveyed and the division thereof.

Given under my hand this 16 day of September, 19 97.

CMR

Cormac A. McInnis, Reg. WI. Land Surveyor, S-2286

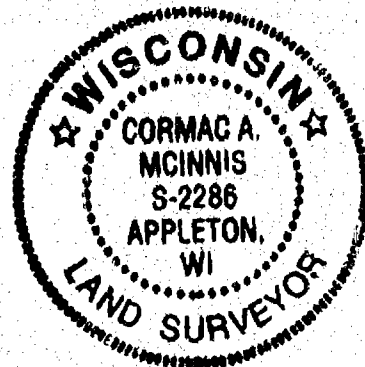

OWNERS CERTIFICATE:

As owners we, the undersigned, hereby certify that we caused the land above described to be surveyed, divided and mapped and dedicated to the public all as shown and represented on this map.


James O. Rankin 9-29-97
James Rankin Date

Marsha Rankin 9-29-97
Marsha Rankin Date

State of Wisconsin)
Winnebago County) SS

Personally came before me on the 29th day of September, 1997, the above owners to me known to be the persons who executed the foregoing instrument and acknowledge the same.

Notary

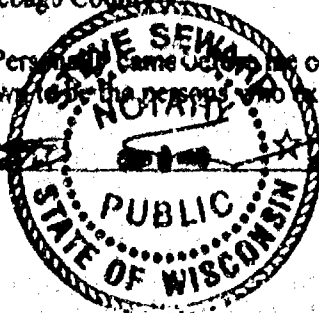


My Commission Expires 11/30/00

Certified Survey Map No. 3830


Certificate of Planning Committee:

Pursuant to the Land Subdivision Regulations of the County of Winnebago, Wisconsin, all the requirements for approval have been fulfilled. This Minor Subdivision was approved by the Winnebago County Planning and Zoning Committee on 21st day of October, 1997.

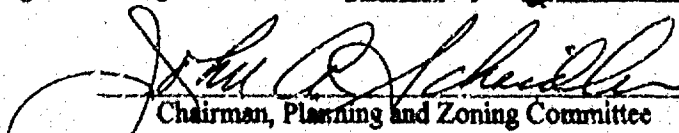
Chairman, Planning and Zoning Committee

Treasurer's Certificate:

I hereby certify that there are no unpaid taxes or unpaid special assessments on any of the lands shown hereon.

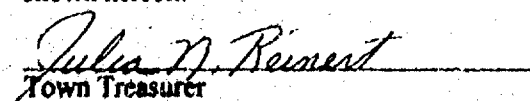
Town Treasurer


County Treasurer

10-13-97
Date:

10-14-97
Date:

Town Board Approval:

~~We hereby certify that the Town of Poygan has reviewed and approved this certified survey map.~~

~~Town Chairman~~

~~Date~~

~~Town Clerk~~

~~Date~~

This CSM is contained wholly within the property described in the following recorded instruments:

Owner(s) of record
James & Marsha Rankin


Document(s)
879363

Parcel Number(s)
020-0466-00

986397

Register's Office
Winnebago County, Wis.
Received for record this 22nd
day of Oct A.D. 1997
at 1:46 o'clock P.M. and
recorded in Vol. 1 of CSM
on page 3830


Register of Deeds

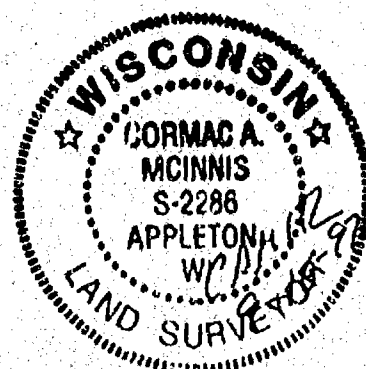

PROJECT NO. 0-0339-001


SHEET 3 OF 3

CERTIFIED SURVEY MAP NUMBER _____

BEING A PART OF THE SW 1/4 OF THE SW 1/4 OF SECTION 33, TOWNSHIP 19 NORTH, RANGE 14 EAST,
TOWN OF POYGAN, WINNEBAGO COUNTY, WISCONSIN


SURVEY FOR RUTH E. KORN

SURVEY DATED: 5/31/1998

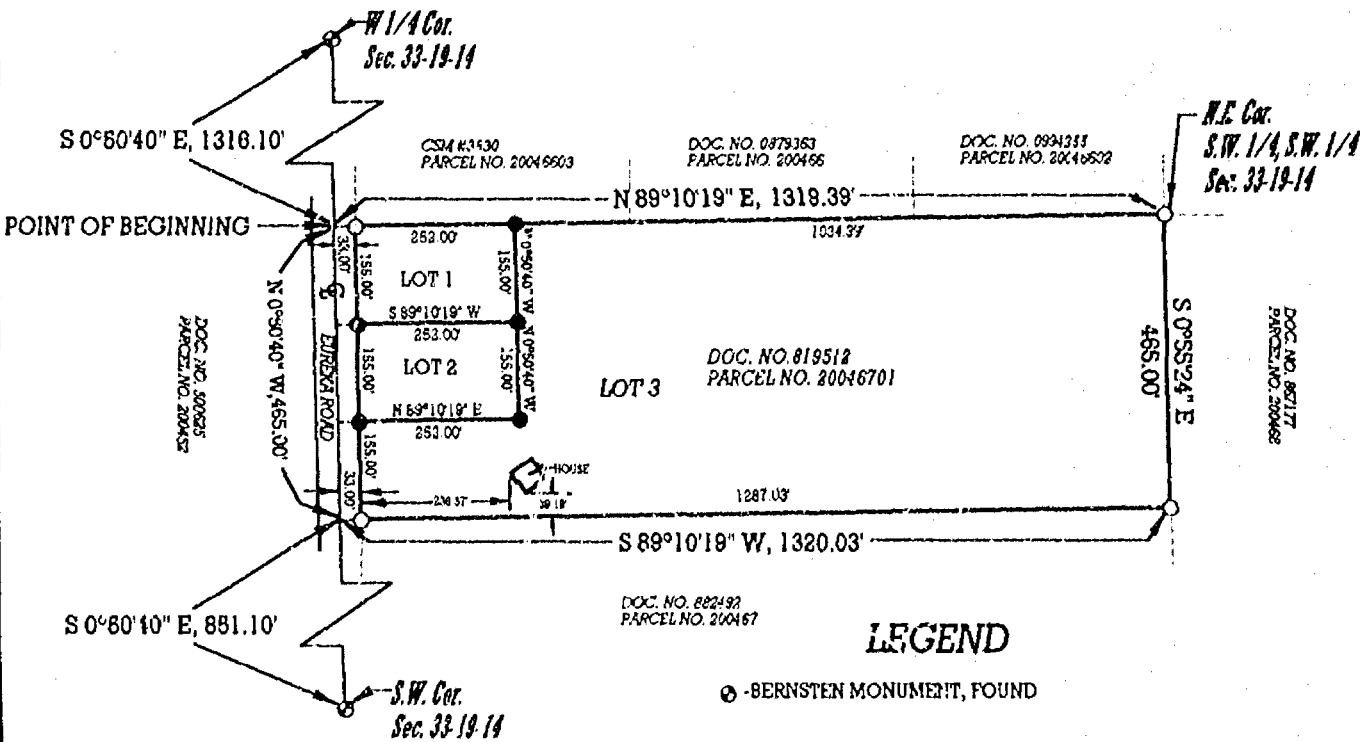


LEGEND

- - BERNSTEN MONUMENT, FOUND
- - IRON PIPE, FOUND
- - 3/4" REINF. ROD, 24" LONG, WEIGHING 1.502 LBS./FT., SET

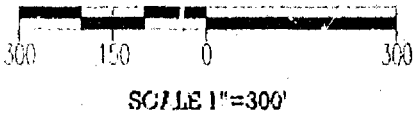

AREAS

LOT NUMBER	WITH ROAD RIGHT OF WAY		WITHOUT ROAD RIGHT OF WAY	
	SQUARE FOOTAGE	ACREAGE	SQUARE FOOTAGE	ACREAGE
1	44,950	1.0319	38,835	0.9145
2	44,950	1.0319	38,835	0.9145
3	525,316	12.0696	520,200	11.9421

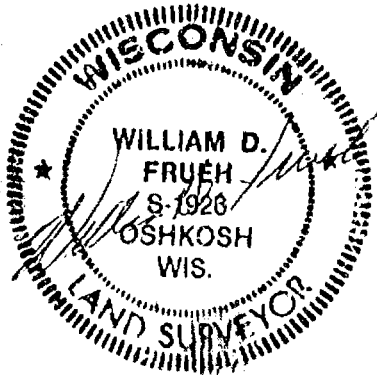

FRUEH CONSULTING SERVICES, LLC
P. O. Box 282, Oshkosh Wisconsin 54902
TELEPHONE (920) 235-0279


ALL BEARINGS REFERENCED TO THE WEST
LINE OF THE SW 1/4 OF SECTION 33-19-14
WHICH IS RECORDED AS N 0°50'40" W

CERTIFIED SURVEY MAP NUMBER _____

BEING A PART OF THE SW 1/4 OF THE SW 1/4 OF SECTION 33, TOWNSHIP 19 NORTH, RANGE 14 EAST,
TOWN OF POYGAN, WINNEBAGO COUNTY, WISCONSIN


SURVEY FOR RUTH E. KORN

SURVEY DATED: 5/31/1998

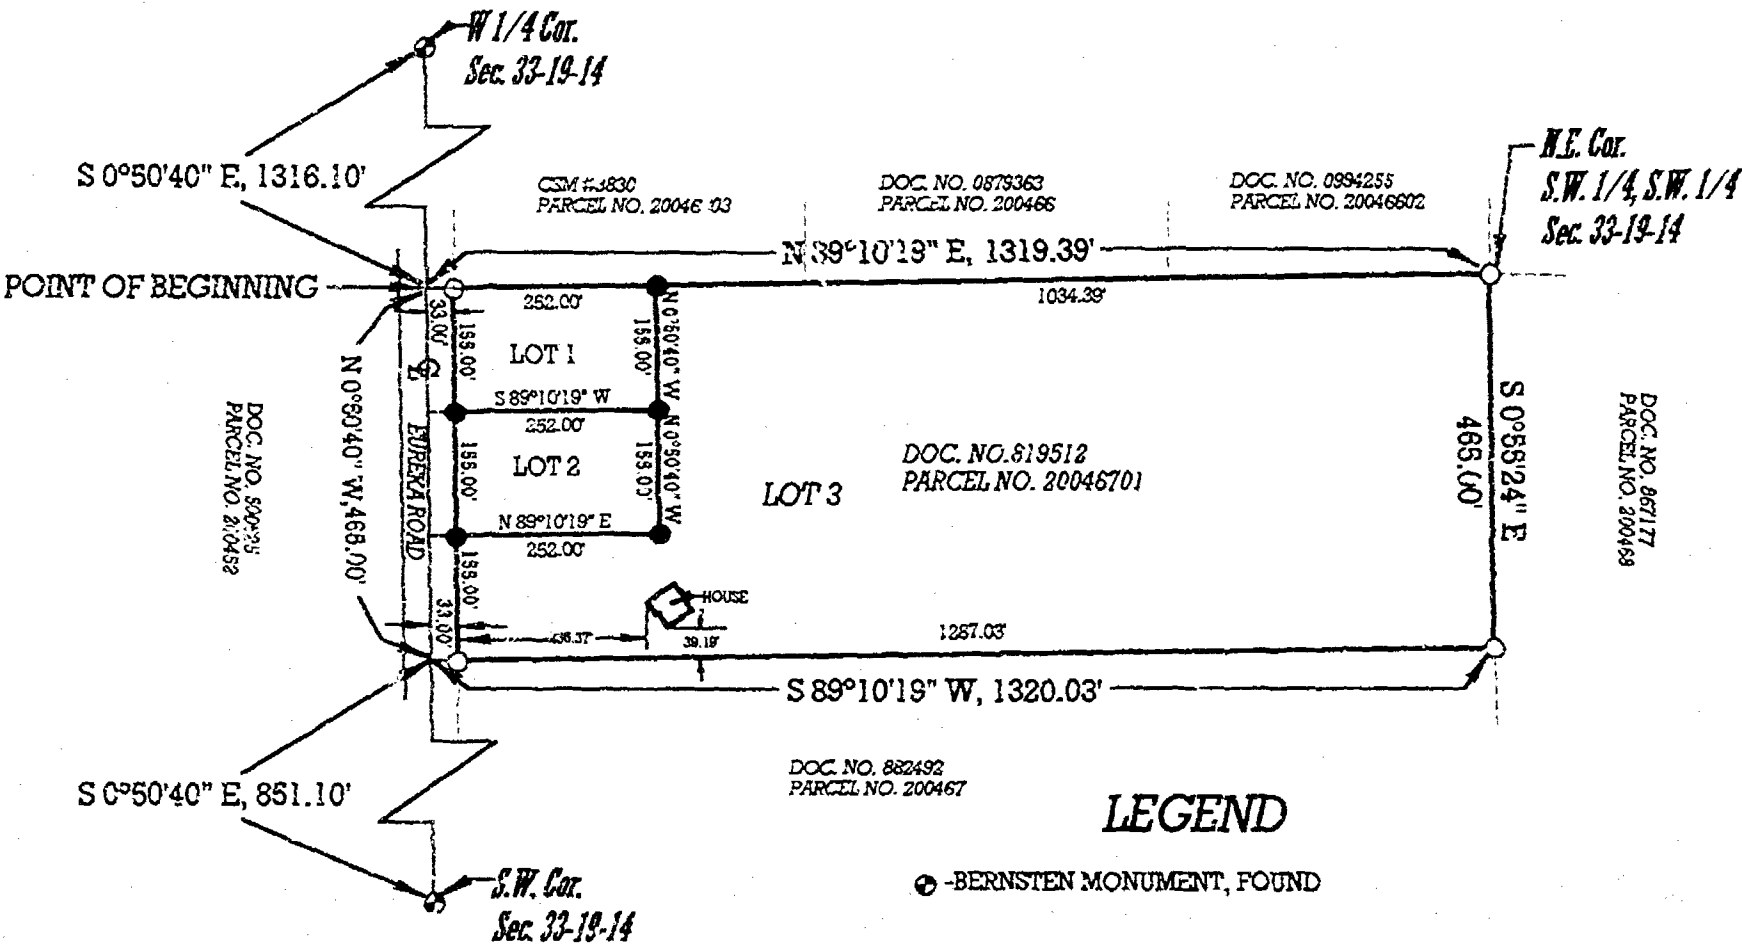


LEGEND

- -BERNSTEN MONUMENT, FOUND
- -IRON PIPE, FOUND
- - 3/4" REINF. ROD, 24" LONG, WEIGHING 1 502 LBS./FT., SET

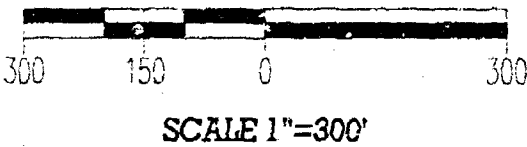

AREAS

LOT NUMBER	WITH ROAD RIGHT OF WAY		WITHOUT ROAD RIGHT OF WAY	
	SQUARE FOOTAGE	ACREAGE	SQUARE FOOTAGE	ACREAGE
1	44,950	1.0319	38,835	0.9145
2	44,950	1.0319	38,835	0.9145
3	525,315	12.0596	520,200	11.9421

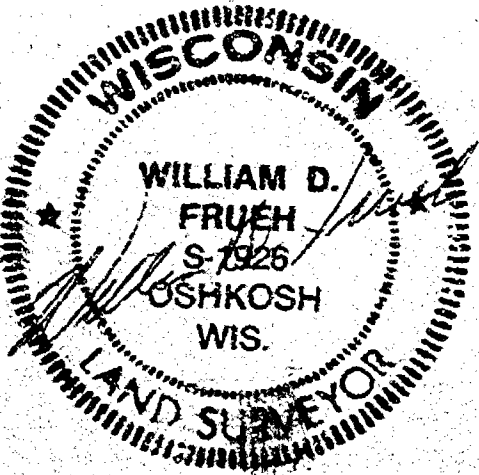

FRUEH CONSULTING SERVICES, LLC

P. O. Box 282, Oshkosh Wisconsin 54902
TELEPHONE (920) 235-0279

CERTIFIED SURVEY MAP NO. _____

BEING A SUBDIVISION OF A PART OF THE SW 1/4 OF THE SW 1/4 OF SECTION 33, TOWNSHIP 19 NORTH, RANGE 14 EAST, TOWN OF POYGAN, WINNEBAGO COUNTY, WISCONSIN.

SURVEYOR'S CERTIFICATE
STATE OF WISCONSIN)
:SS
WINNEBAGO COUNTY)

I, WILLIAM D. FRUEH, Wisconsin Registered Land Surveyor do hereby certify:

That I have surveyed, divided and mapped a parcel lying in the SW 1/4, SW 1/4, Section 33, Township 19 North, Range 14 East, Town of Poygan, Winnebago County, Wisconsin which is bounded and described as follows:

COMMENCING at the West Quarter Corner of said Section 33; thence S 0°50'40" E, 1,316.10 Ft., along the west line of said Sec. 33, to the POINT OF BEGINNING; thence N 89°10'19" E, along the North line of the SW 1/4, SW 1/4 of said Sec. 33, 1,319.39 Ft., to the Northeast corner of the SW 1/4, SW 1/4 of said Sec. 33; thence S 0°55'24" E, along the east line of the SW 1/4, SW 1/4 of said Sec. 33, 465.00 Ft.; thence S 89°10'19" W, 1,320.03 Ft., to the West line of said Sec. 33; thence N 0°50'40" W, 465.00 Ft., along the west line of said Sec. 33, to the POINT OF BEGINNING.

SAID PARCEL IS SUBJECT TO ALL EXISTING EASEMENTS AND RESTRICTIONS OF RECORD.

THAT I have made this survey by the direction of Ruth E. Korn, owner of said land.


THAT such map is a correct representation of all the exterior boundaries of the land surveyed and the land division thereof made.

This CSM is contained wholly within the property described in the following recorded instrument: Document Number 819512. The Parcel Number is 20046701.

THAT I have fully complied with the provisions of Chapter 236 of the Wisconsin Statutes and the Land Subdivision Ordinance of the Town of Poygan.

5/31/1998
Date

William D. Frueh
William D. Frueh, Registered Land Surveyor S-1926

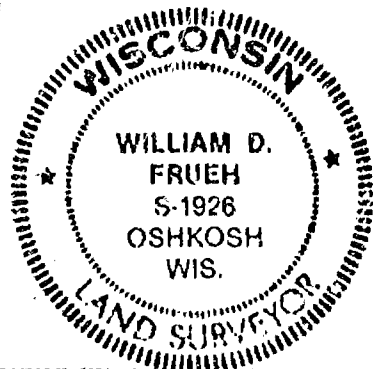

OWNERS CERTIFICATE

AS OWNER, Ruth E. Korn, I do hereby certify that I caused the land described on this map to be surveyed, divided and mapped as represented on this map in accordance with the Town of Poygan Subdivision Ordinance.

Ruth E. Korn

STATE OF WISCONSIN)
SS

WINNEBAGO COUNTY)

Personally came before me ____ day of _____, 1998 the aforementioned, to me known to be the person who executed the foregoing instrument, and acknowledged the same.

Notary public, _____, Wisconsin
My Commission Expires _____

TOWN OF POYGAN CERTIFICATE

This Certified Survey Map of part of the SW 1/4, SW 1/4, Section 33, Township 19 North, Range 14 East, in the Town of Poygan, Winnebago County, Wisconsin, is hereby approved.

Date: _____ Poygan Town Chairman _____

CERTIFICATE OF POYGAN TOWN TREASURER

I hereby certify that in accordance with the records in my office, there are no unpaid taxes or unpaid special assessments as of this date on any of the land included in this Certified Survey Map of part of the SW 1/4, SW 1/4, Section 33, Township 19 North, Range 14 East, in the Town of Poygan, Winnebago County, Wisconsin.

Date: _____ Poygan Town Treasurer _____

CERTIFICATE OF COUNTY TREASURER

I hereby certify that in accordance with the records in my office, there are no unpaid taxes or unpaid special assessments as of this date on any of the land included in this Certified Survey Map of part of the SW 1/4, SW 1/4, Section 33, Township 19 North, Range 14 East, in the Town of Poygan, Winnebago County, Wisconsin.

Date: _____ County Treasurer _____

WINNEBAGO COUNTY PLANNING AND ZONING COMMITTEE APPROVAL

This Certified Survey Map of part of the SW 1/4, SW 1/4, Section 33, Township 19 North, Range 14 East, in the Town of Poygan, Winnebago County, Wisconsin, has been approved by the Winnebago County Planning and Zoning Committee.


Date: _____ Authorized Representative _____

THIS DOCUMENT WAS DRAFTED BY

William D. Frueh

William D. Frueh, Wisconsin Registered Land Surveyor, S-1926

Date: 5/31/1998

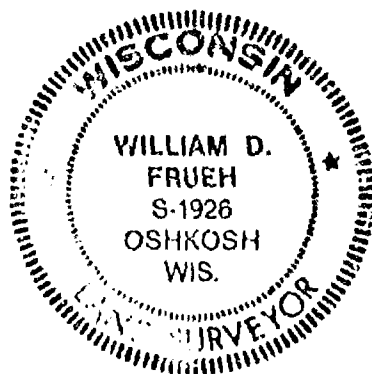

RECEIVED

JUL 14 1998


WINNEBAGO COUNTY
PLANNING DEPT.

CERTIFIED SURVEY MAP NUMBER 4014

BEING A PART OF THE SW 1/4 OF THE SW 1/4 OF SECTION 33, TOWNSHIP 18 NORTH, RANGE 14 EAST,
TOWN OF POYGAN, WINNEBAGO COUNTY, WISCONSIN

SURVEY FOR RUTH E. KORN

SURVEY DATED: 5/31/1998

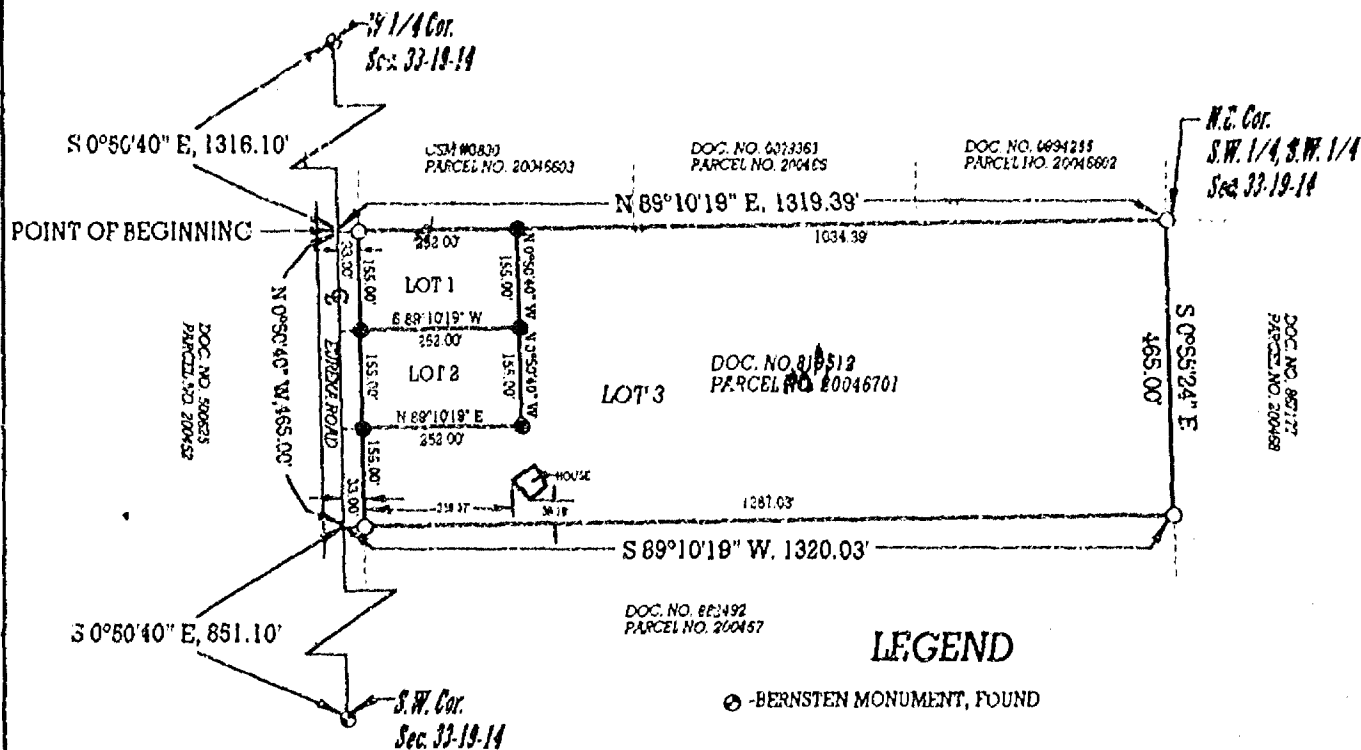

LEGEND


- - BERNSTEN MONUMENT, FOUND
- - IRON PIPE, FOUND
- - 3/4\" REINF. ROD, 24\" LONG, WEIGHING 1 502 LBS./FT., SET



SCALE 1\"=300'

AREAS

LOT NUMBER	WITH ROAD RIGHT OF WAY		WITHOUT ROAD RIGHT OF WAY	
	SQUARE FOOTAGE	ACREAGE	SQUARE FOOTAGE	ACREAGE
1	44,950	1.0319	38,838	0.9145
2	44,950	1.0319	38,835	0.9145
3	525,315	12.0596	520,200	11.9421

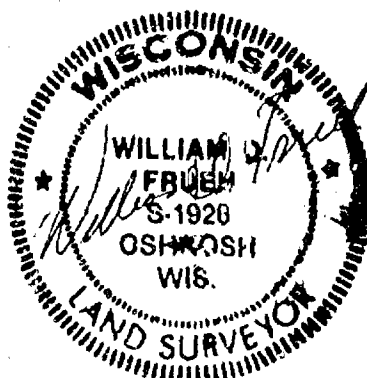

FRUEN CONSULTING SERVICES, LLC

P. O. Box 282, Oshkosh Wisconsin 54902

TELEPHONE (920) 235-0279


ALL BEARINGS REFERENCED TO THE WEST
LINE OF THE SW 1/4 OF SECTION 33-18-14
WHICH IS RECORDED AS N 0°50'40\" W

PAGE 1 OF 3

SURVEY DATED: 5/31/1998



	WITH ROAD RIGHT OF WAY		WITHOUT ROAD RIGHT OF WAY	
LOT NUMBER	SQUARE FOOTAGE	ACREAGE	SQUARE FOOTAGE	ACREAGE
1	44.950	1.0319	38.825	0.9145
2	44.950	1.0319	38.835	0.9145
3	525.315	12.0596	520.200	11.9421

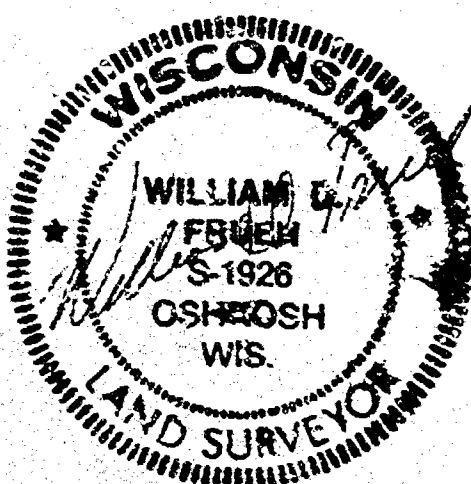

TELEPHONE (920) 235-0279

Stock No. 26273

Page 2 of 3

CERTIFIED SURVEY MAP NO. 4014

BEING A SUBDIVISION OF A PART OF THE SW 1/4 OF THE SW 1/4 OF SECTION 33, TOWNSHIP 19 NORTH, RANGE 14 EAST, TOWN OF POYGAN, WINNEBAGO COUNTY, WISCONSIN.

SURVEYOR'S CERTIFICATE

STATE OF WISCONSIN)

:SS

WINNEBAGO COUNTY)

I, WILLIAM D. FRUEH, Wisconsin Registered Land Surveyor do hereby certify:

That I have surveyed, divided and mapped a parcel lying in the SW 1/4, SW 1/4, Section 33, Township 19 North, Range 14 East, Town of Poygan, Winnebago County, Wisconsin, which is bounded and described as follows:

COMMENCING at the West Quarter Corner of said Section 33; thence S 0°50'40" E, 1,316.10 Ft., along the west line of said Sec. 33, to the POINT OF BEGINNING; thence N 89°10'19" E, along the North line of the SW 1/4, SW 1/4 of said Sec. 33, 1,319.39 Ft., to the Northeast corner of the SW 1/4, SW 1/4 of said Sec. 33; thence S 0°55'24" E, along the east line of the SW 1/4, SW 1/4 of said Sec. 33, 465.00 Ft.; thence S 89°10'19" W, 1,320.03 Ft., to the West line of said Sec. 33; thence N 0°50'40" W, 465.00 Ft., along the west line of said Sec. 33, to the POINT OF BEGINNING.

SAID PARCEL IS SUBJECT TO ALL EXISTING EASEMENTS AND RESTRICTIONS OF RECORD.

THAT I have made this survey by the direction of Ruth E. Korn, owner of said land.

THAT such map is a correct representation of all the exterior boundaries of the land surveyed and the land division thereof made.

This CSM is contained wholly within the property described in the following recorded instrument: Document Number 819512. The Parcel Number is 20046701.

THAT I have fully complied with the provisions of Chapter 236 of the Wisconsin Statutes and the Land Subdivision Ordinance of the Town of Poygan.

5/31/1998
Date

William D. Frueh
William D. Frueh, Registered Land Surveyor S-1926



OWNERS CERTIFICATE

AS OWNER, Ruth E. Korn, I do hereby certify that I caused the land described on this map to be surveyed, divided and mapped as represented on this map in accordance with the Town of Poygan Subdivision Ordinance.

Ruth E. Korn
Ruth E. Korn


STATE OF WISCONSIN)

:SS

WINNEBAGO COUNTY)

Personally, on the 22 day of June, 1998 the aforementioned, to me known to be the person who executed the foregoing instrument, and acknowledged the same.

Notary public, Onro Wisconsin
My Commission Expires 9/98

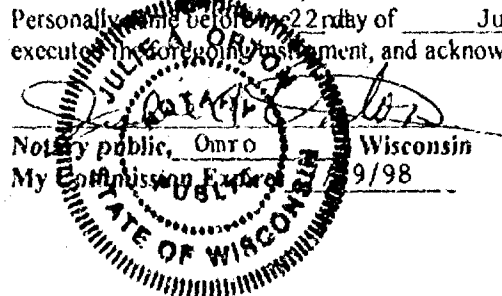

Stock No. 26273

Page 3 of 3

TOWN OF POYGAN CERTIFICATE

This Certified Survey Map of part of the SW 1/4, SW 1/4, Section 33, Township 19 North, Range 14 East, in the Town of Poygan, Winnebago County, Wisconsin, is hereby approved.

Date 6-18-98

Poygan Town Chairman

Richard Nachtigal**CERTIFICATE OF POYGAN TOWN TREASURER**

I hereby certify that in accordance with the records in my office, there are no unpaid taxes or unpaid special assessments as of this date on any of the land included in this Certified Survey Map of part of the SW 1/4, SW 1/4, Section 33, Township 19 North, Range 14 East, in the Town of Poygan, Winnebago County, Wisconsin.

Date 6-18-98

Poygan Town Treasurer

Julia N. Knecht**CERTIFICATE OF COUNTY TREASURER**

I hereby certify that in accordance with the records in my office, there are no unpaid taxes or unpaid special assessments as of this date on any of the land included in this Certified Survey Map of part of the SW 1/4, SW 1/4, Section 33, Township 19 North, Range 14 East, in the Town of Poygan, Winnebago County, Wisconsin.

Date 6/23/98

County Treasurer

Mary E. Krueger, Deputy**WINNEBAGO COUNTY PLANNING AND ZONING COMMITTEE APPROVAL**

This Certified Survey Map of part of the SW 1/4, SW 1/4, Section 33, Township 19 North, Range 14 East, in the Town of Poygan, Winnebago County, Wisconsin, has been approved by the Winnebago County Planning and Zoning Committee.

Date 6/23/98


Authorized Representative

Joanne M. Severt

THIS DOCUMENT WAS DRAFTED BY

William D. Frueh

William D. Frueh, Wisconsin Registered Land Surveyor, S-1926

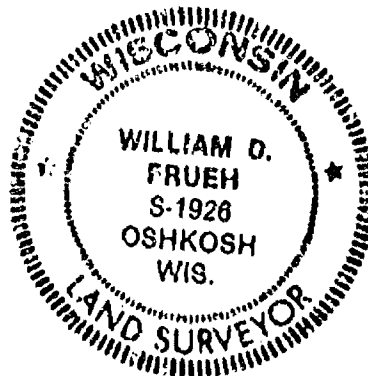Date: 5/21/1998

1014477

Register's Office

Winnebago County, Wis.

Received for record this 23rdday of June A.D., 1998at 5:37 o'clock M. andrecorded in Vol. 1 of S.S.M.on page 4014Susan W. Wasmuth
Register of DeedsPd
14 w.



STATE OF WISCONSIN ss
WINNEBAGO COUNTY

WINNEBAGO COUNTY CERTIFIED SURVEY MAP NO. 4667

SHEET 1 OF 3

N.1/4 CORNER SECTION 33, T.19N., R.14E. NORTH LINE OF THE NE.1/4 OF SECTION 33, T.19N., R.14E. 2629.83'
N.88°44'19"E. 572.34' 1310.42'
738.07'

A PART OF THE NW.-NE AND A PART OF THE SW.-NE. SECTION 33, T.19N., R.14E. TOWN OF POYGAN, WINNEBAGO COUNTY, WISCONSIN.

LOT AREAS

LOT 1

LOT=218119.98 SQ. FT.
ROAD=10889.71 SQ. FT.
TOTAL=229009.67 SQ. FT.
(5.257 ACRES)

LOT 2

LOT=1278622.50 SQ. FT.
ROAD=8272.00 SQ. FT.
TOTAL=1286894.50 SQ. FT.
(29.543 ACRES)

SURVEY FOR: LANCO ENTERPRISES
5718 GEORGES ALLEY
WINNECONNE, WI. 54986

NW-NE

LOT 2

NE-NE

NOTE: LOT 2 IS A
NON-BUILDABLE
LOT

ALL BEARINGS REFERENCED TO THE SOUTH LINE OF THE
NE.1/4 OF SECTION 33, T.19N., R.14E. ASSUMED
MAGNETIC 50'E


LEGEND

- = 3/4" x 3/4" REDAS VERMHO 1.00 LBS. PER LINEAL FOOT SET.
- ⊕ = COUNTY MONUMENT FOUND.

PROJECT NO. 200561
FILE: LAND

DATED THIS 22 DAY OF MAY 2000

Lawrence C. Kriescher
WISCONSIN REGISTERED LAND SURVEYOR 5-1599
LAWRENCE C. KRIESCHER

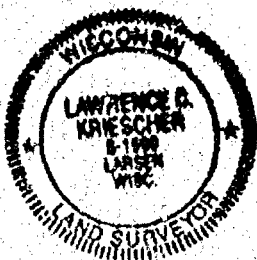

SW-NE

SE-NE

CENTER OF
SECTION 33,
T.19N., R.14E

S.88°53'57"W. 580.73'
SOUTH LINE OF THE NE.1/4 OF SECTION 33, T.19N., R.14E.
S.88°55'57"W. 2854.35'

OAK HILL ROAD

L.C.KRIESCHER AND ASSOCIATES


5251 GRANDVIEW ROAD

LARSEN, WI. 54947

920-836-3576

THIS INSTRUMENT DRAFTED BY L.C. KRIESCHER

SCALE: 1" = 300'

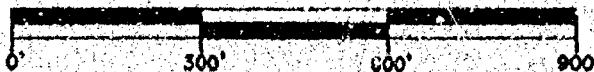

DWG. NO. L- 73

#4667

WINNEBAGO COUNTY CERTIFIED SURVEY MAP

SHEET 2 OF 3

A PART OF THE NW.1/4 OF THE NE.1/4 AND A PART OF THE SW.1/4 OF THE NE.1/4
OF SECTION 33, T.19N., R.14E. TOWN OF POYGAN WINNEBAGO COUNTY, WISCONSIN.

SURVEYOR'S CERTIFICATE:


I, LAWRENCE C. KRIESCHER, WISCONSIN REGISTERED LAND SURVEYOR OF L.C. KRIESCHER AND ASSOCIATES, CERTIFY THAT I HAVE SURVEYED, DIVIDED AND MAPPED UNDER THE DIRECTION OF LANCO ENTERPRISES A PART OF THE NORTHWEST QUARTER (NW.1/4) OF THE NORTHEAST QUARTER (NE.1/4) AND A PART OF THE SOUTHWEST QUARTER (SW.1/4) OF THE NORTHEAST QUARTER (NE.1/4) OF SECTION THIRTY-THREE (33), TOWNSHIP NINETEEN (19) NORTH, RANGE FOURTEEN (14) EAST, TOWN OF POYGAN, WINNEBAGO COUNTY, WISCONSIN CONTAINING 1515904.17 SQUARE FEET (34.800 ACRES) OF LAND AND BEING DESCRIBED AS FOLLOWS:

COMMENCING AT THE NORTH QUARTER CORNER OF SAID SECTION 33: THENCE N.88 44'10"E. 738.07 FEET ALONG THE NORTH LINE OF THE NE.1/4 OF SAID SECTION 33 TO THE POINT OF BEGINNING: THENCE CONTINUING N.88 44'19"E. 572.34 FEET ALONG THE NORTH LINE OF THE NE.1/4 OF SAID SECTION 33 TO A POINT ON THE EAST LINE OF THE WEST HALF OF THE NE.1/4 OF SAID SECTION 33: THENCE S.00 42'03"E. 2630.41 FEET ALONG THE EAST LINE OF THE WEST HALF OF THE NE.1/4 OF SAID SECTION 33 TO A POINT ON THE SOUTH LINE OF THE NE.1/4 OF SAID SECTION 33: THENCE S.88 55'57"W. 580.73 FEET ALONG THE SOUTH LINE OF THE NE.1/4 OF SAID SECTION 33: THENCE N.00 31'04"W. 2828.54 FEET TO A POINT ON THE NORTH LINE OF THE NE.1/4 OF SAID SECTION 33 AND THE POINT OF BEGINNING AND BEING SUBJECT TO ALL EASEMENTS AND RESTRICTIONS OF RECORD.

THAT SUCH IS A CORRECT REPRESENTATION OF ALL EXTERIOR BOUNDARIES OF LAND SURVEYED.
THAT I HAVE FULLY COMPLIED WITH THE PROVISIONS OF CHAPTER 238.34 OF THE WISCONSIN STATUTES AND THE LAND SUBDIVISION ORDINANCE OF WINNEBAGO COUNTY IN SURVEYING AND MAPPING THE SAME.

DATED THIS 29TH DAY OF MAY 2000

Lawrence C. Kriescher
WISCONSIN REGISTERED LAND SURVEYOR S-1599
LAWRENCE C. KRIESCHER

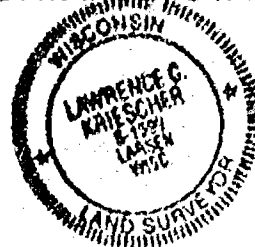

WINNEBAGO COUNTY PLANNING AND ZONING COMMITTEE:

THIS CERTIFIED SURVEY MAP OF A PART OF THE NW.1/4 OF THE NE.1/4 AND A PART OF THE SW.1/4 OF THE NE.1/4 OF SECTION 33, T.16N., R.14E., TOWN OF POYGAN, WINNEBAGO COUNTY, WISCONSIN PAUL C. LANDIG AND SHERRI L. LANDIG OWNER'S IS HEREBY APPROVED.

10-27-2000
DATE

Paul C. Landig
BY: AUTHORIZED REPRESENTATIVE

THIS CERTIFIED SURVEY MAP IS CONTAINED IN TAX PARCEL 020-0458 AND 020-0454
THE PROPERTY OWNER OF RECORD IS PAUL C. LANDIG AND SHERRI L. LANDIG
THIS CERTIFIED SURVEY MAP IS CONTAINED WHOLLY WITHIN THE PROPERTY DESCRIBED IN DOCUMENT
NUMBERS 1091448 AND 1091449

OWNER'S CERTIFICATE:

AS OWNER'S WE HEREBY, CERTIFY THAT WE CAUSED THE LAND ON THIS CERTIFIED SURVEY MAP TO BE SURVEYED, DIVIDED AND MAPPED AS REPRESENTED ON THIS MAP.
IN THE PRESENCE OF:

Paul C. Landig
PAUL C. LANDIG
Sherril L. Landig
SHERRI L. LANDIG

STATE OF WISCONSIN
WINNEBAGO COUNTY) ss

PERSONALLY CAME BEFORE ME THIS 9th DAY OF October 2000, THE ABOVE NAMED PAUL C. LANDIG AND SHERRI L. LANDIG, KNOWN TO ME TO BE THE PERSONS WHO EXECUTED THE FOREGOING INSTRUMENT AND ACKNOWLEDGE THE SAME.

Brandy R. Omara
NOTARY PUBLIC Winnebago WISCONSIN

DWG. NO. L-73

my commission expires
4-25-04

#4667

SHEET 3 OF 3

WINNEBAGO COUNTY CERTIFIED SURVEY MAP

A PART OF THE NW 1/4 OF THE NE 1/4 AND A PART OF THE SW 1/4 OF THE NE 1/4
OF SECTION 33, T.18N., R.14E. TOWN OF POYGAN, WINNEBAGO COUNTY, WISCONSIN.

COUNTY TREASURER'S CERTIFICATE:

I, BEING THE DULY ELECTED, QUALIFIED AND ACTING TREASURER OF THE COUNTY OF WINNEBAGO, DO
HEREBY CERTIFY THAT THE RECORDS IN MY OFFICE SHOW NO UNREDEEMED TAX SALES AND NO UNPAID
TAXES OR SPECIAL ASSESSMENTS AS OF 10/9/00 AFFECTING THE LANDS INCLUDED IN THIS
CERTIFIED SURVEY.

10/9/00
DATED

Marie K. Brown
COUNTY TREASURER

CERTIFICATE OF TOWN TREASURER

I, BEING THE DULY ELECTED, QUALIFIED AND ACTING TOWN TREASURER OF THE TOWN OF POYGAN, DO
HEREBY CERTIFY THAT IN ACCORDANCE WITH THE RECORDS IN MY OFFICE SHOW NO UNPAID TAXES OR
SPECIAL ASSESSMENTS AS OF July 21, 2000 AFFECTING THE LANDS INCLUDED IN THIS CERTIFIED
SURVEY MAP.

7-21-00
DATED

Julia N. Revent
TOWN TREASURER

TOWN BOARD REVIEW

THIS CERTIFIED SURVEY MAP HAS BEEN REVIEWED BY THE TOWN BOARD OF THE TOWN POYGAN


10-9-00
DATE

Lawrence Leach
BY: AUTHORIZED REPRESENTATIVE

DATED THIS 29TH DAY OF MAY 2000

Lawrence C. Kriescher
WISCONSIN REGISTERED LAND SURVEYOR S-1099
LAWRENCE C. KRIESCHER

DWG. NO. L-73

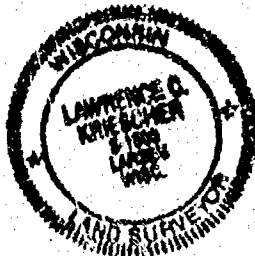

11-03-2000 01:10 PM
REGISTER'S OFFICE
WINNEBAGO COUNTY, WI
RECORDED ON
901-18-4667
SUSAN WINNIEHOFF
REGISTER OF DEEDS
RECEIVING FEE 14.00
TRANSFER FEE
OF PAGES 3

1110636



33 19 14


WINNEBAGO COUNTY CERTIFIED SURVEY MAP #4367 V 1 P 4367

A SURVEY OF THE NORTHEAST QUARTER OF THE NORTHEAST QUARTER OF
SECTION 33, TOWNSHIP 19 NORTH, RANGE 14 EAST, TOWN OF POYGAN,
WINNEBAGO COUNTY, WISCONSIN

(Sheet 1 of 3)


Patrick G. Krier

Patrick G. Krier RLS # 1772
Date: June 30, 1999
Drafted by: R.Guy Allen(164)

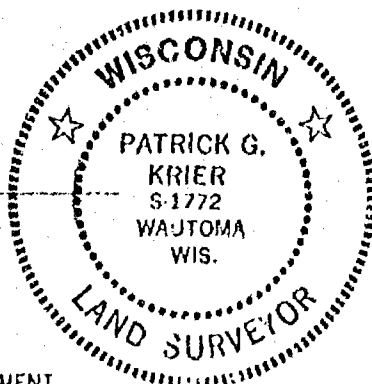

LEGEND

- EXISTING COUNTY MONUMENT
- EXISTING STONE MONUMENT
- SET 3/4" x 24" REBAR

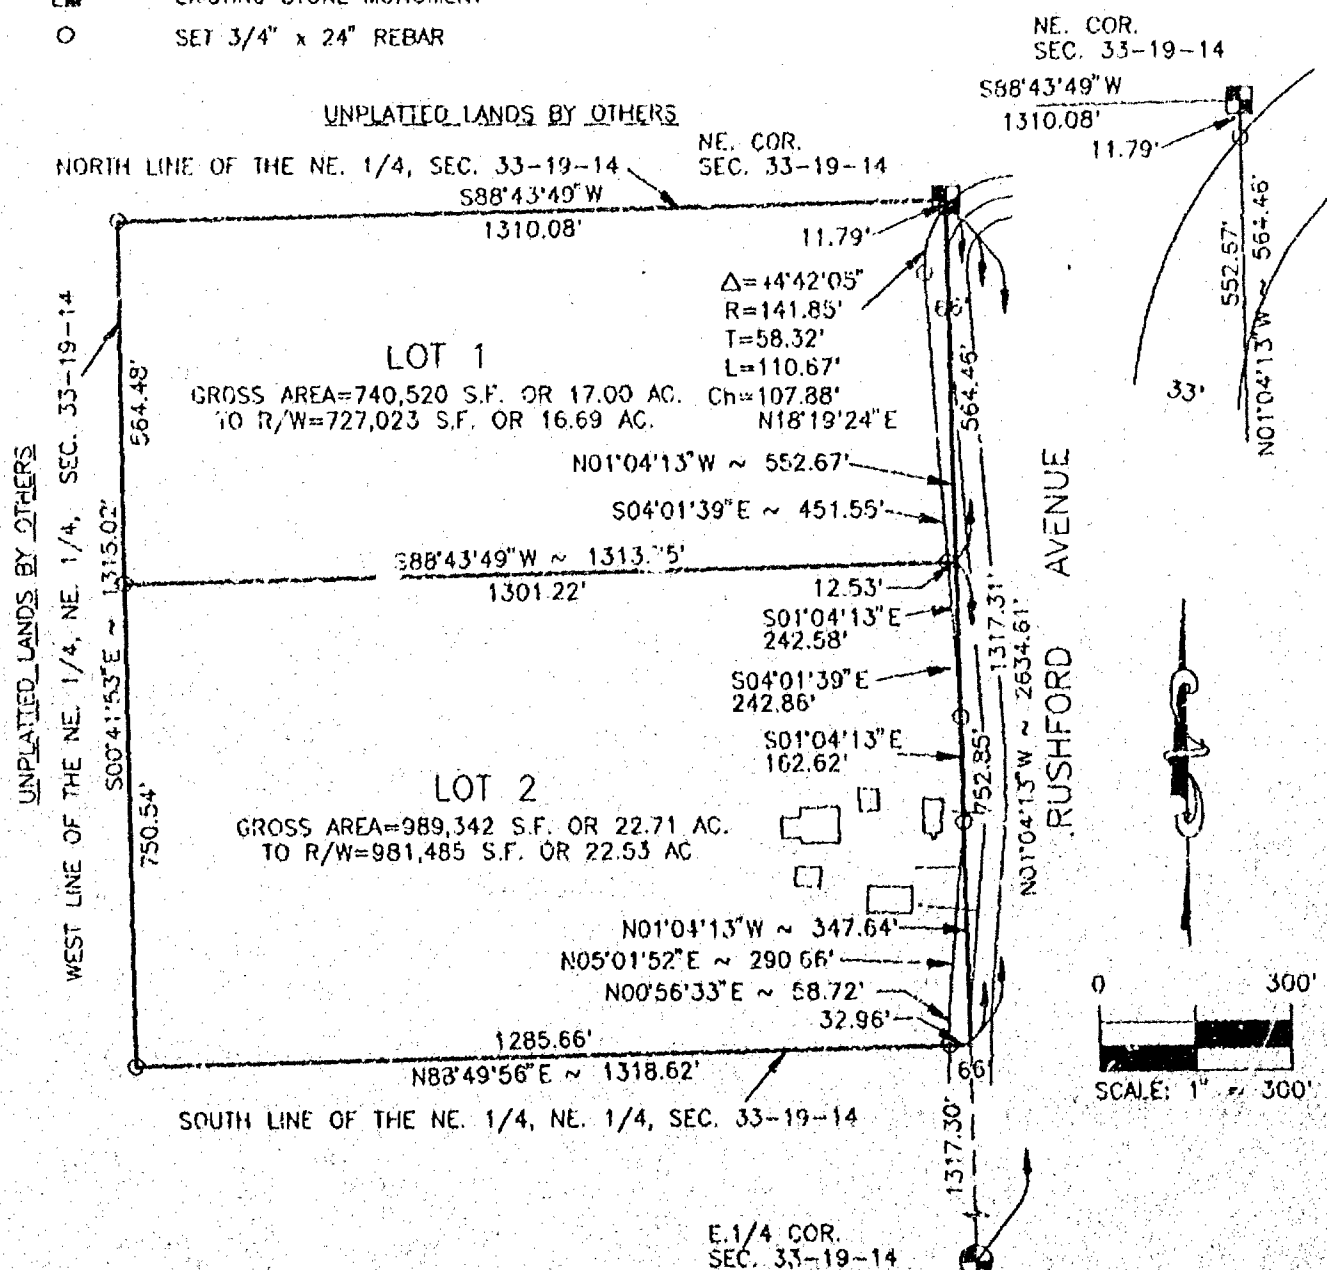

BASIS OF BEARING FOR THIS MAP IS REFERENCED
TO THE EAST LINE OF THE NORTHEAST QUARTER
OF SECTION 33, T. 19 N., R. 14 E., WHICH IS
ASSUMED TO BEAR N01'04'13"W.

MOE LAND SURVEYING, INC.

MICHAEL A. MOE
PATRICK G. KRIER
REDGRANITE WISCONSIN 54970

JOB # 99151

WINNEBAGO COUNTY CERTIFIED SURVEY MAP NO 4367 V 1 P 4367

A PARCEL OF LAND BEING THE NE $\frac{1}{4}$ NE $\frac{1}{4}$, SECTION 33, T19N, R14E, TOWN OF POYGAN, WINNEBAGO COUNTY, WISCONSIN


SURVEYOR'S CERTIFICATE:

I, Patrick G. Krier, Registered Land Surveyor, hereby certify:


That under the direction of Steven Brooks, Omro WI, I have surveyed, divided and mapped this Certified Survey being the NE $\frac{1}{4}$ NE $\frac{1}{4}$ Section 33, T19N, R14E, Town of Poygan, Winnebago County, Wisconsin described as follows:

Beginning at the NE Corner of said Section 33; thence S88° 43' 49"W along the North line of the NE $\frac{1}{4}$ 1310.08'; thence S00° 41' 53"E along the West line of the NE $\frac{1}{4}$ NE $\frac{1}{4}$ 1315.02'; thence N88° 49' 56"E along the South line of the NE $\frac{1}{4}$ NE $\frac{1}{4}$ 1318.62'; thence N01° 04' 13"W along the East line of the NE $\frac{1}{4}$ NE $\frac{1}{4}$ 1317.31 to the NE Corner of said Section 33 and the Point of Beginning, subject to all right-of-ways, easements and restrictions of record.

That said Map is a correct representation of the exterior boundaries of the land surveyed;
That I have fully complied with the Provisions of Section 236.34 of the Wisconsin Statutes and The Winnebago County and Town of Poygan Subdivision Regulations in surveying and mapping the same to the best of my knowledge and belief.

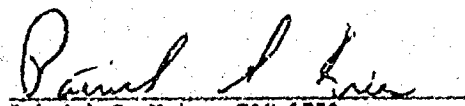
Patrick G. Krier, RLS 1772
June 29, 1989
Drafted by Patrick G. Krier

Sheet 2 of 3

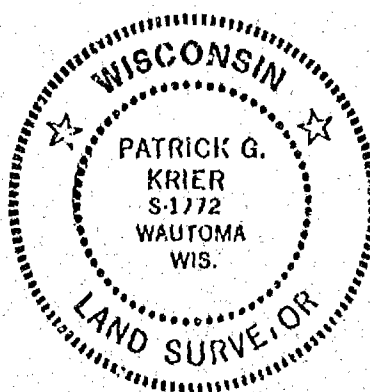

WINNEBAGO COUNTY CERTIFIED SURVEY MAP NO 4367 1 P 4367

A PARCEL OF LAND BEING THE NE $\frac{1}{4}$ NE $\frac{1}{4}$, SECTION 33, T19N, R14E, TOWN OF POYGAN, WINNEBAGO COUNTY, WISCONSIN.

TREASURER'S CERTIFICATE:

We hereby certify that there are no unpaid taxes or special assessments on any loans included in this minor subdivision.

Julia N. Berrett 9-15-99
Town of Poygan Treasurer

Mary Krueger Deputy 9-15-99
Winnebago County Treasurer

TOWN OF POYGAN APPROVAL:

THIS CERTIFIED SURVEY MAP AND LAND DIVISION IS HEREBY APPROVED BY THE POYGAN TOWN

BOARD THIS 18th DAY OF Aug., 1999.

Richard Martens
Town Chairman

WINNEBAGO COUNTY PLANNING CERTIFICATE:

This Certified Survey Map, being the NE $\frac{1}{4}$ NE $\frac{1}{4}$, Section 33, T19N, R14E, Town of Poygan, Winnebago County, Wisconsin, Steven J. Brooks and Arthur D. Brooks, owners, is hereby approved

September 22, 1999
Date

John D. Schiller
Planning Committee Representative

OWNER'S CERTIFICATE:

We, Steven J. Brooks and Arthur D. Brooks, owners of said lands, hereby certify that We have caused the land described on this Certified Survey Map to be surveyed, divided and mapped as shown on this map.

Steven J. Brooks 9-15-1999
Steven J. Brooks


Arthur D. Brooks P.O.A. 9-15-1999
Arthur D. Brooks
by Steven J. Brooks as Power of Attorney

STATE OF WISCONSIN
WINNEBAGO COUNTY ss

Personally came before me this 15th day of September, 1999 the above named Steven J Brooks and Arthur D. Brooks to me known to be the persons who executed the foregoing instrument and acknowledged the same by Steven J. Brooks as Power of Attorney

Ginger S. Michael-Seaman
Notary Public, State of Wisconsin
Ginger S. Michael-Seaman
May 13, 2001
My Commission expires

Sheet 3 of 3

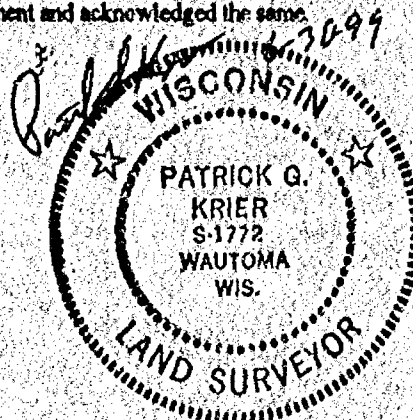

1073899

REGISTER'S OFFICE
WINNEBAGO COUNTY, WI
RECORDED ON

03-24-1999 08:40 AM
Vol. 1, pg. 4367

SUSAN WINNINGHOFF
REGISTER OF DEEDS


RECORDING FEE	16.00
TRANSFER FEE	
# OF PAGES	4

Essex: Home Title

NO. 3788C

CERTIFIED SURVEY MAP NO. 4839 SHEET 1 OF 4

PART OF THE S.E. 1/4 OF THE S.W. 1/4 OF SECTION 33, T13N, R14E, TOWN OF FOYGAN,
WINNEBAGO COUNTY, WISCONSIN.

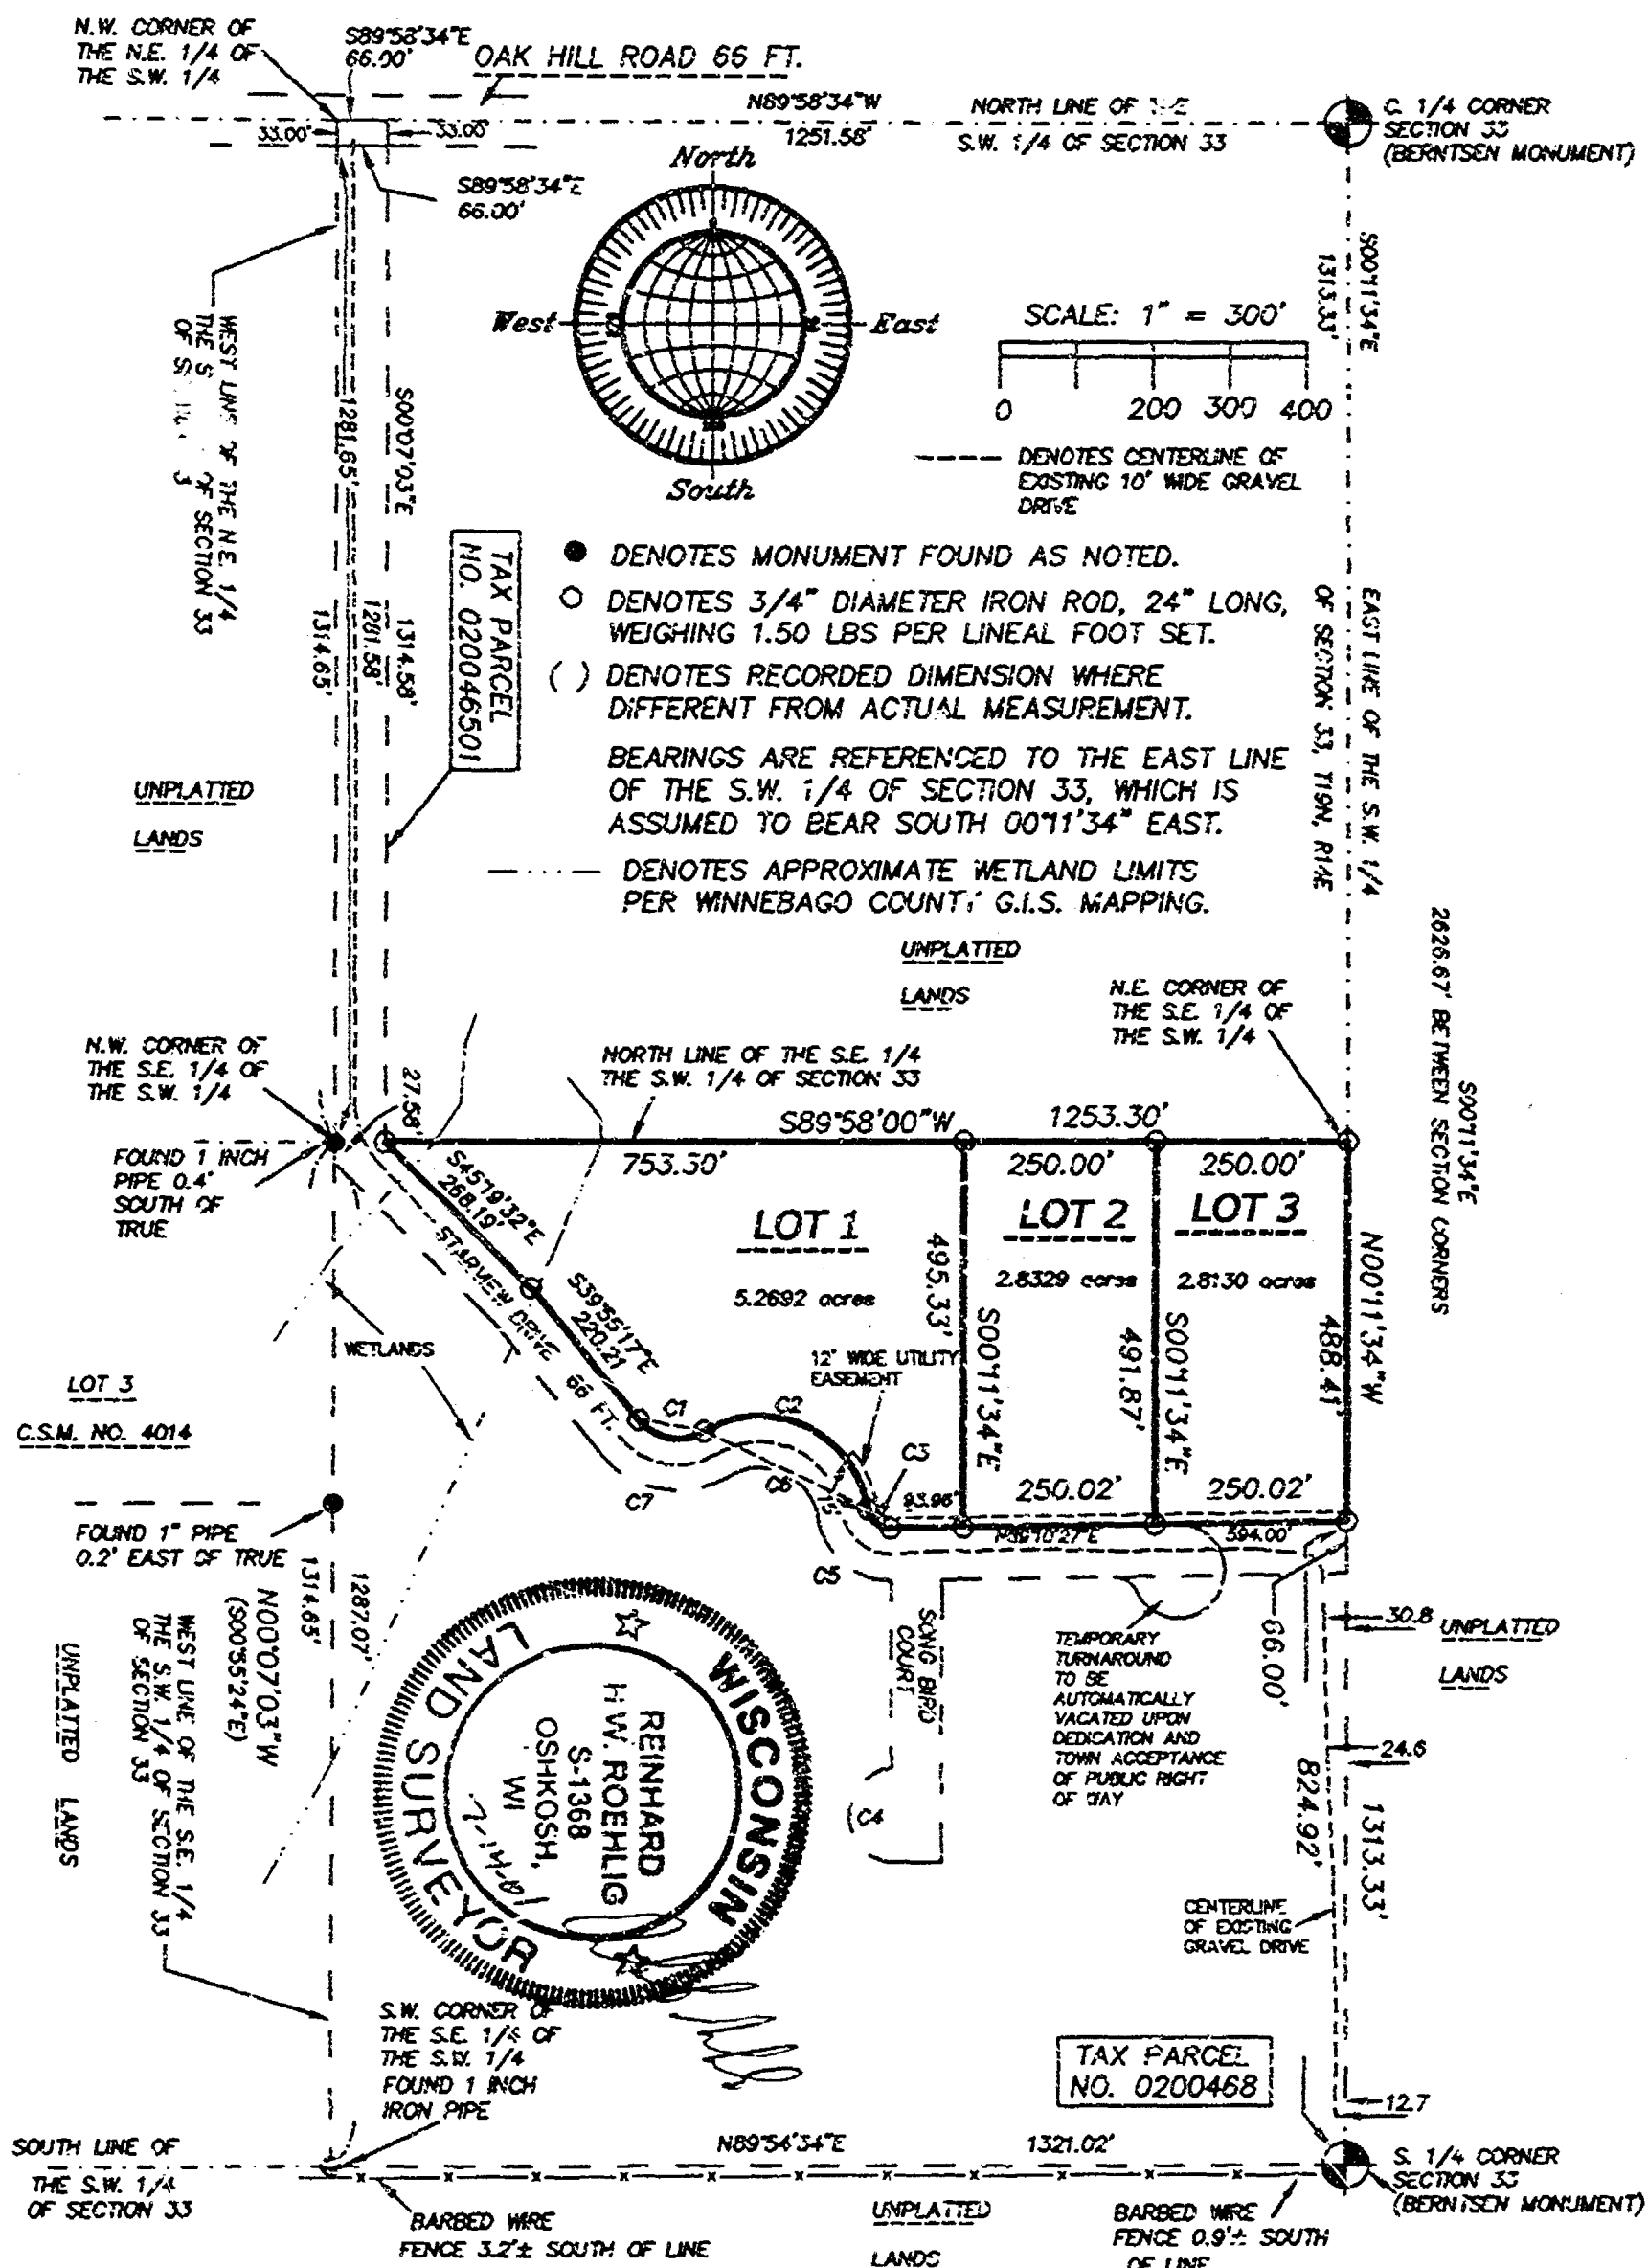

CURVE	LENGTH	RADIUS	CHORD	CHORD BRG	DELTA
C1	94.24	67.00	86.66	S80°13'06"E	80°35'38"
C2	276.60	143.00	235.46	S65°06'06"E	110°49'38"
C3	42.48	30.00	39.02	S50°15'25"E	81°08'16"
C4	182.41	60.00	119.85	S03°03'45"E	174°11'17"
C5	135.95	96.00	124.87	S50°15'25"E	81°08'16"
C6	148.94	77.00	126.78	N65°36'06"W	110°49'38"
C7	187.68	133.00	172.04	S80°13'06"E	80°35'38"

NO. 3783C

JULY 14, 2001

ROEHLIG

**LAND SURVEYING
&
CONSULTING LTD.**

A Division of R.A. Smith and Associates

2850 Universal Street • Oshkosh WI • 54904
(920) 233-2884

NO. 37890

CERTIFIED SURVEY MAP NO. 5839

SHEET 2 OF 4

PART OF THE S.E. 1/4 OF THE S.W. 1/4 OF SECTION 33, T19N, R14E, IN THE TOWN OF POYCAN, WINNEBAGO COUNTY, WISCONSIN.

SURVEYORS CERTIFICATE
(STATE OF WISCONSIN)

185
WINNEBAGO COUNTY)

I, REINHARD ROEHLIG, Wisconsin Registered Land Surveyor do hereby certify:

THAT I HAVE SURVEYED, DIVIDED AND MAPPED PART OF THE S.E. 1/4 OF THE S.W. 1/4 OF SECTION 33, IN THE TOWN OF POYCAN, WINNEBAGO COUNTY, WISCONSIN, SOUNDED AND DESCRIBED AS FOLLOWS:

COMMENCING AT THE SOUTH 1/4 CORNER OF SAID SECTION 33, THENCE NORTH 00°11'34" WEST ALONG THE EAST LINE OF THE S.W. 1/4 OF SAID SECTION 824.92 FT. TO THE POINT OF BEGINNING OF THE PARCEL TO BE DESCRIBED, THENCE CONTINUING NORTH 00°11'34" WEST ALONG SAID LINE 488.41 FT. TO THE N.E. CORNER OF THE S.E. 1/4 OF THE S.W. 1/4, THENCE SOUTH 89°58'06" WEST ALONG THE NORTH LINE OF THE S.E. 1/4 OF THE S.W. 1/4 OF SAID SECTION 1253.30 FT., THENCE SOUTH 45°19'32" EAST 268.19 FT., THENCE SOUTH 39°55'17" EAST 220.31 FT., THENCE SOUTHEASTERLY 74.24 FT. ALONG THE ARC OF A CURVE WHOSE CENTER LIES TO THE NORTH WHOSE RADIUS IS 67.00 FT. AND WHOSE CHORD BEARS SOUTH 80°13'06" EAST 86.63 FT., THENCE SOUTHEASTERLY 276.60 FT. AND THE ARC OF A CURVE WHOSE CENTER LIES TO THE SOUTH AND WHOSE RADIUS IS 143.00 FT. AND WHOSE CHORD BEARS SOUTH 45°06'06" EAST 235.46 FT., THENCE SOUTHEASTERLY 42.48 FT. ALONG THE ARC OF A CURVE WHOSE CENTER LIES TO THE NORTHEAST WHOSE RADIUS IS 30.00 FT. AND WHOSE CHORD BEARS SOUTH 50°15'25" EAST 39.02 FT. THENCE NORTH 09°10'27" EAST 584.00 FT. TO THE POINT OF BEGINNING.

THAT I have made this survey by the direction of Christopher J. Mokler and Theresa M. Mokler, owners of said land.

THAT such map is a correct representation of all the exterior boundaries of the land surveyed and the land division thereof made.


THAT this Certified Survey Map is contained wholly within the property described in the following recorded instrument(s): Document No. 1126039.

THAT I have fully complied with the provisions of Chapter 236 of the Wisconsin Statutes and the Land Subdivision Ordinance of Winnebago County.

Date

2-11-04

Reinhard Roehlig
Reinhard Roehlig, Registered
Wisconsin Land Surveyor S-1364

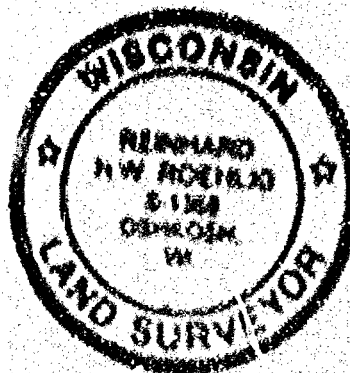



#5068

WINNEBAGO COUNTY CERTIFIED SURVEY MAP NO.





OAK HILL ROAD



Thomas M. Krom

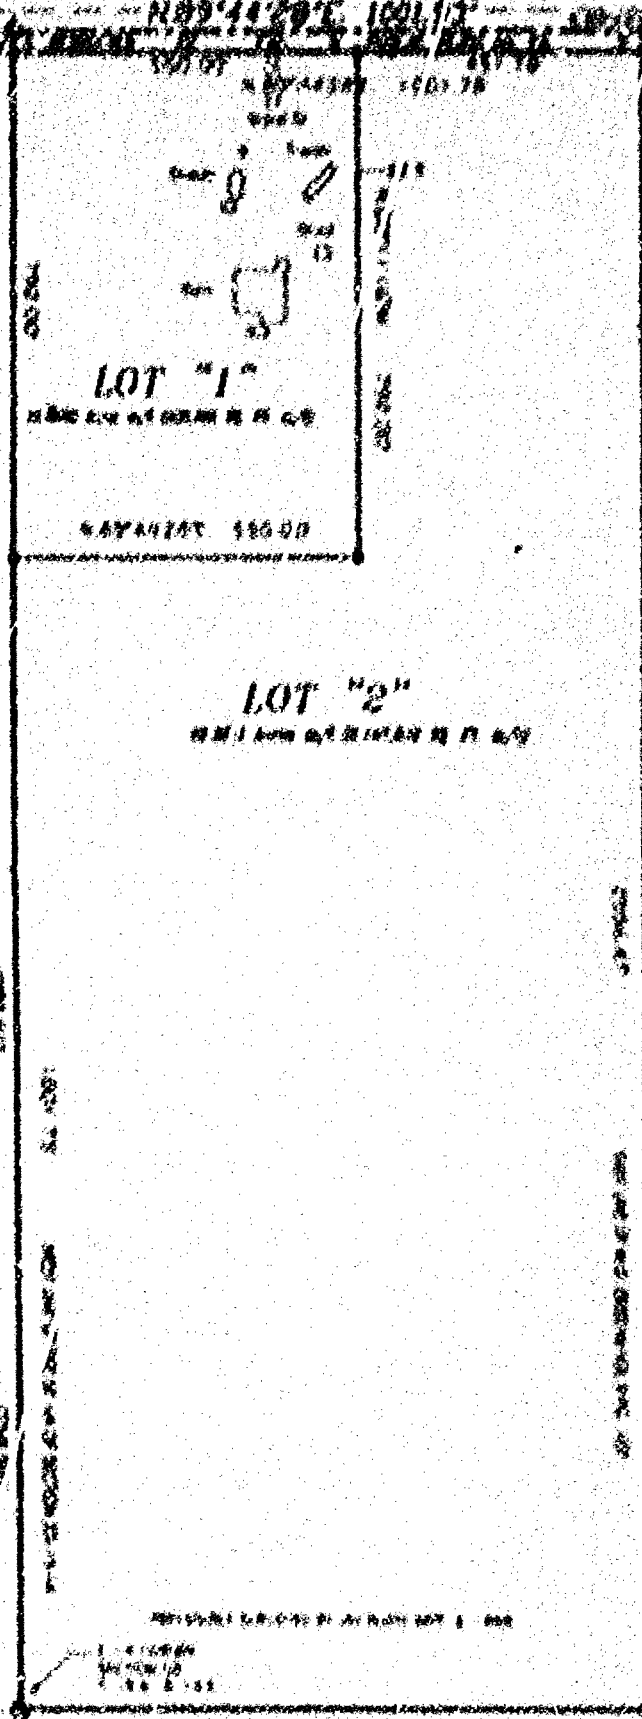


STARVIEW DR.

All bearings are referenced to the West line of the SE 1/4 of Section 33, T.19N, R.14E, recorded as N 02° 11' 16\"

LEGEND

- 1\"
- 3/4\"
- 1\"

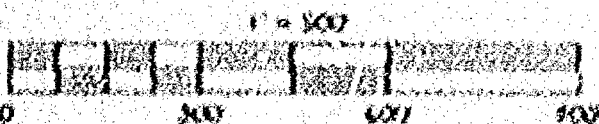

S 89° 46' 53\"

UNPLATTED LINES

KROM LAND SURVEYING LLC
1204 Harold Drive
Winnebago, WI 54992
920-996-9649

L-1340



#5068

WINNEBAGO COUNTY CERTIFIED SURVEY MAP NO.

Part of the Southeast 1/4 of Section 33, T.19N., R.14E., Town of Poygan, Winnebago County, Wisconsin.

TOTAL AREA 60.066 ACRES M/L (2,616,477 SQ. FT. M/L) SHEET 1 OF 3

Prepared for: Ken Tritt

601 Oregon Street
Oshkosh, WI 54902

OAK HILL ROAD

CENTER 1/4
SECTION 33
T. 19 N., R. 14 E.

N.89°44'28"E. 1001.93' N.89°44'28"E. 2654.32' E 1/4 corner

550.00' 451.78' 1001.78'

N.89°44'28"E. 1001.78'

Gravel Dr.

Sheds

Trailer

Shed

Sam

LOT "1"

10.8000 Acres m/l (465,600 SQ. FT. m/l)

N.89°44'28"E. 550.00'

UNPLATTED LANDS

1313.36'

N.00°11'16"W.

LOT "2"

49.3071 Acres m/l (2,147,816 SQ. FT. m/l)

S.00°04'20"W.

2594.47'

2627.47'

EAST LINE OF W.D. DEED IN VOL. 9 PG. 107

PARALLEL TO THE EAST LINE OF THE SE 1/4, SECTION 33-19-14

LOT 3
CSM 4839

(488.41)
2526.73'

STARVIEW DR. 66'

LOT 4
CSM 4840

1801.73'

WEST LINE OF THE SE 1/4 OF SECTION 33-19-14

(758.92)

PREVIOUSLY SURVEYED BY JIM SMITH SEPT. 2, 1999

S 1/4 CORNER
SECTION 33
T. 19 N., R. 14 E.

S.89°46'53"W. 990.00'


UNPLATTED LANDS

KROMM LAND SURVEYING LLC

1284 Harold Drive
Menasha, WI 54952
920-996-9649

L-1340

EP/Kentritt WinPoygan csm

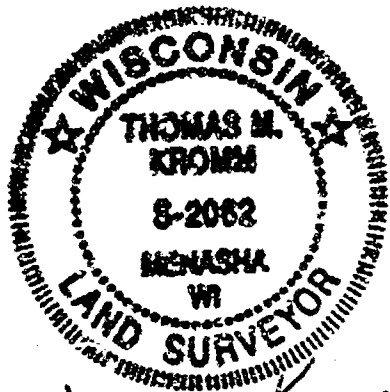

Thomas M. Kromm




All bearings are referenced to the
West line of the SE 1/4 of
Section 33 T.19N., R.14E. recorded as
N.00°11'16"W.

LEGEND

- = 1" Iron pipe set, 24" long, weighing 1.6 lbs./ft.
- ⊙ = 3/4" Iron rebar found
- ▲ = 1" Iron pipe found
- ⊙ = 1 1/4" Iron rebar found
- ✕ = Pk nail set
- ⊙ = Government corner
- () = Measurements of record

1" = 300'

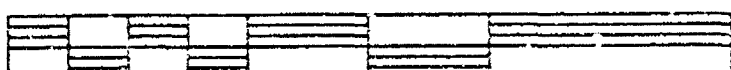

0 300' 600' 900'

#5068

WINNEBAGO COUNTY CERTIFIED SURVEY MAP NO.

SHEET 2 OF 3

SURVEYOR'S CERTIFICATION

I, Thomas M. Kromm, Wisconsin Registered Land Surveyor, certify that I have surveyed, divided, and mapped under the direction of Ron Tria a part of Southeast Quarter of Section Thirty-Three (33), Township Nineteen (19) North, Range Fourteen (14) East, Town of Poygan, Winnebago County, Wisconsin being further described by:

Commencing at the Center 1/4 corner of said Section 33, thence N 89° 44' 34" E, 1001.91', along the North line of the SE 1/4 of said Section 33, thence S 07° 04' 10" W, 1621.41', along the East line of lands described in Volume 9 on Page 107, thence S 87° 46' 53" W, 492.02', along the South line of the SE 1/4 of said Section 33, to the S 1/4 corner of said Section 33, thence N 07° 11' 16" W, 1426.71', along the West line of the SE 1/4 of said Section 33, to the point of beginning. Subject to all easements and restrictions of record. Reserving the North 11 feet as presently used for road purposes.

That I have fully complied with the provisions of Chapter 235.34 of the Wisconsin Statutes, and the Land Subdivision Ordinance of Winnebago County and the Town of Poygan in surveying, dividing, and mapping the same. That this map is a correct representation of all existing boundaries of the land surveyed in the best of my knowledge and belief.

Dated this 18th day of June, 2002.

Thomas M. Kromm
Wisconsin Registered Land Surveyor
Thomas M. Kromm

This Certified Survey Map is contained wholly within the property described in the following recorded instrument:

OWNERS OF RECORD**RECORDING INFORMATION****PARCEL NUMBER**

Ronda A. and Harold G. Tria

Doc. No. 76347

0200411

0200411

OWNER'S CERTIFICATE

As owners, We hereby certify that we caused the land described on this Certified Survey Map to be surveyed, divided, mapped and dedicated as represented on this map.

Dated this 19th day of September, 2002.

Harold G. Tria

Ronda A. Tria

STATE OF WISCONSIN

) ss

WINNEBAGO COUNTY

Personally seen before me on this 19th day of September, 2002, the above named owners to me known to be the persons who executed the foregoing instrument and acknowledged the same.

Leon M. Abraham My commission expires 5/2/04



#5068

WINNEBAGO COUNTY CERTIFIED SURVEY MAP NO.

SHEET 3 OF 3

TOWN & COUNTY TREASURER'S CERTIFICATE:

I, Diana M. Hellmann being the duly elected, qualified and acting Treasurer of the County of Winnebago, do hereby certify that the records in my office show no unredeemed tax sales and no unpaid taxes or special assessments as of 7-19-02 affecting the lands included in this Certified Survey Map.

7-19-02
Date: _____
County Treasurer: Diana M. Hellmann
Deputy


7-18-02
Date: _____
Town Treasurer: Julia N. Reiser

WINNEBAGO COUNTY PLANNING COMMISSION CERTIFICATE AND TOWN BOARD APPROVAL:

This Certified Survey Map of a part of the SE ¼ of Section 33, T.19N., R.14E., Town of Poygan, Winnebago County, Wisconsin, is hereby approved.

August 5, 2002
Date: _____
Planning Commission Representative: John C. Schilder

7-18-02
Date: _____
Town Board Representative: Robert Mackintosh

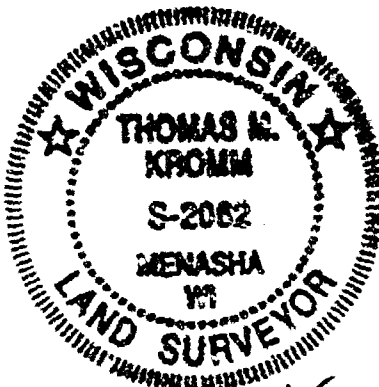

Thomas M Kromm

1193338
REGISTER'S OFFICE
WINNEBAGO COUNTY, WI
RECORDED ON
08-05-2002 09:33 PM
V01-1 P. 5068
SUSAN WINNINGSHOFF
REGISTER OF DEEDS
RECORDING FEE 15.00
TRANSFER FEE
OF PAGES 3

NO. 3788C

CERTIFIED SURVEY MAP NO. 4839

SHEET 3 OF 4

PART OF THE S.E. 1/4 OF THE S.W. 1/4 OF SECTION 33, T17N, R14E, IN THE TOWN OF FOYGAN, WINNEBAGO COUNTY, WISCONSIN.

OWNERS CERTIFICATE

AS OWNERS, we hereby certify that we caused the land described on this map to be surveyed, divided and mapped as represented on this map in accordance with the Winnebago County Subdivision Ordinance.

WITNESS the hands and seals of said owners this 19th day of July, 2001.

Christopher J. Mokler
Christopher J. Mokler

Theresa H. Mokler
Theresa H. Mokler

STATE OF WISCONSIN)

188

WINNEBAGO COUNTY)

PERSONALLY seen before me this 19th day of July, 2001 the aforementioned Christopher J. Mokler and Theresa H. Mokler, to me known to be the persons who executed the foregoing instrument and acknowledged the same.

Myrta E. Reinders
Notary Public, Winnebago
County, State of Wisconsin

My Commission Expires 3-03-02

COUNTY TREASURER'S CERTIFICATE

I, Diana M. Willmann, being the duly elected, qualified and acting treasurer for Winnebago County, do hereby certify that in accordance with the records in my office, there are no unpaid taxes or delinquent special assessments as of 2-28-01 on any land included in this Certified Survey Map.

Date, 2-28-01


Treasurer Diana M. Willmann

TOWN OF TREASURER'S CERTIFICATE

I, Julia M. Reusert, being the duly elected, qualified and acting treasurer for the Town of Foygan, do hereby certify that in accordance with the records in my office, there are no unpaid taxes or delinquent special assessments as of 2-28-01 on any land included in this Certified Survey Map.

Date 2-28-01

Treasurer Julia M. Reusert

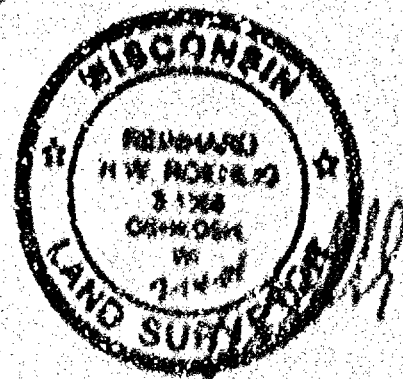

NO. 3788C






August 28, 2001

[Signature]
County Planning Commission
Representative

Date 8-23-01

[Signature]
Town Board Chairman or
Representative

THIS DOCUMENT WAS DRAFTED BY
MARK REINER.




NO. 3788C

CERTIFIED SURVEY MAP NO. 4839

SHEET 4 OF 4

PART OF THE S.E. 1/4 OF THE S.W. 1/4 OF SECTION 33, T19N, R14E, IN THE TOWN OF POYGAN, WINNEBAGO COUNTY, WISCONSIN.

WINNEBAGO COUNTY PLANNING COMMISSION CERTIFICATE OF APPROVAL AND TOWN OF POYGAN ACCEPTANCE OF ROAD RIGHT OF WAY DEDICATION

THIS CERTIFIED SURVEY MAP OF PART OF THE S.E. 1/4 OF THE S.W. 1/4 OF SECTION 33, T19N, R14E, IN THE TOWN OF POYGAN, WINNEBAGO COUNTY, WISCONSIN, IS HEREBY APPROVED.


August 28, 2001
Date

[Signature]
County Planning Commission Representative

8.23-01
Date

[Signature]
Town Board Chairman or Representative

THIS DOCUMENT WAS DRAFTED BY
MARK REINSCH.


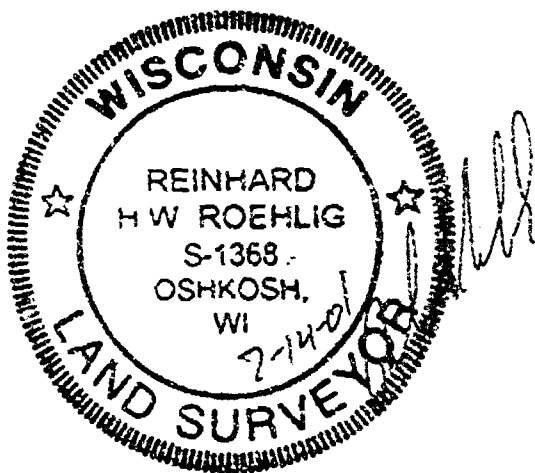


1144504
REGISTER'S OFFICE
WINNEBAGO COUNTY, WI
RECORDED ON
VOLUME 4839
08-29-2001 02:49 PM
SUSAN WINNINGHOFF
REGISTER OF DEEDS
RECORDING FEE 16.00
TRANSFER FEE 4
OF PAGES 4
[Signature]







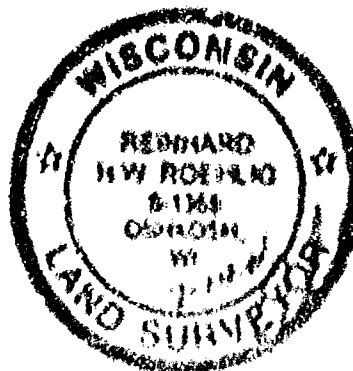 

ROEHLIG
LAND SURVEYING
&
CONSULTING LTD

PART OF THE S.E. 1/4 OF THE S.W. 1/4 AND PART OF THE N.E. 1/4 OF THE S.W. 1/4 OF SECTION 33, T19N, R14E, TOWN OF POYGAN, WINNEBAGO COUNTY, WISCONSIN.

CURVE	LENGTH	RADIUS	CHORD	CHORD BRG.	DELTA
C1	94.24	67.00	66.66	S89°13'06"E	80°35'38"
C2	276.60	143.00	233.46	S65°06'06"E	110°49'38"
C3	42.40	30.00	39.02	S50°15'25"E	81°08'16"
C4	182.41	60.00	119.83	S87°03'45"E	174°11'17"
C5	135.95	96.00	124.87	S50°15'25"E	81°08'16"
C6	148.94	72.00	183.78	N65°06'06"E	110°49'38"
C7	187.08	133.00	172.04	S80°13'06"E	80°35'38"

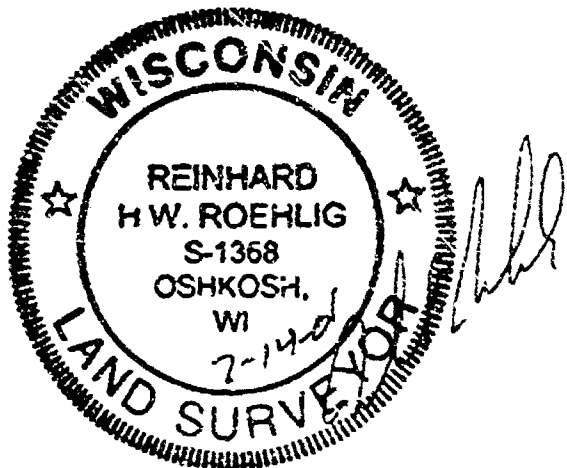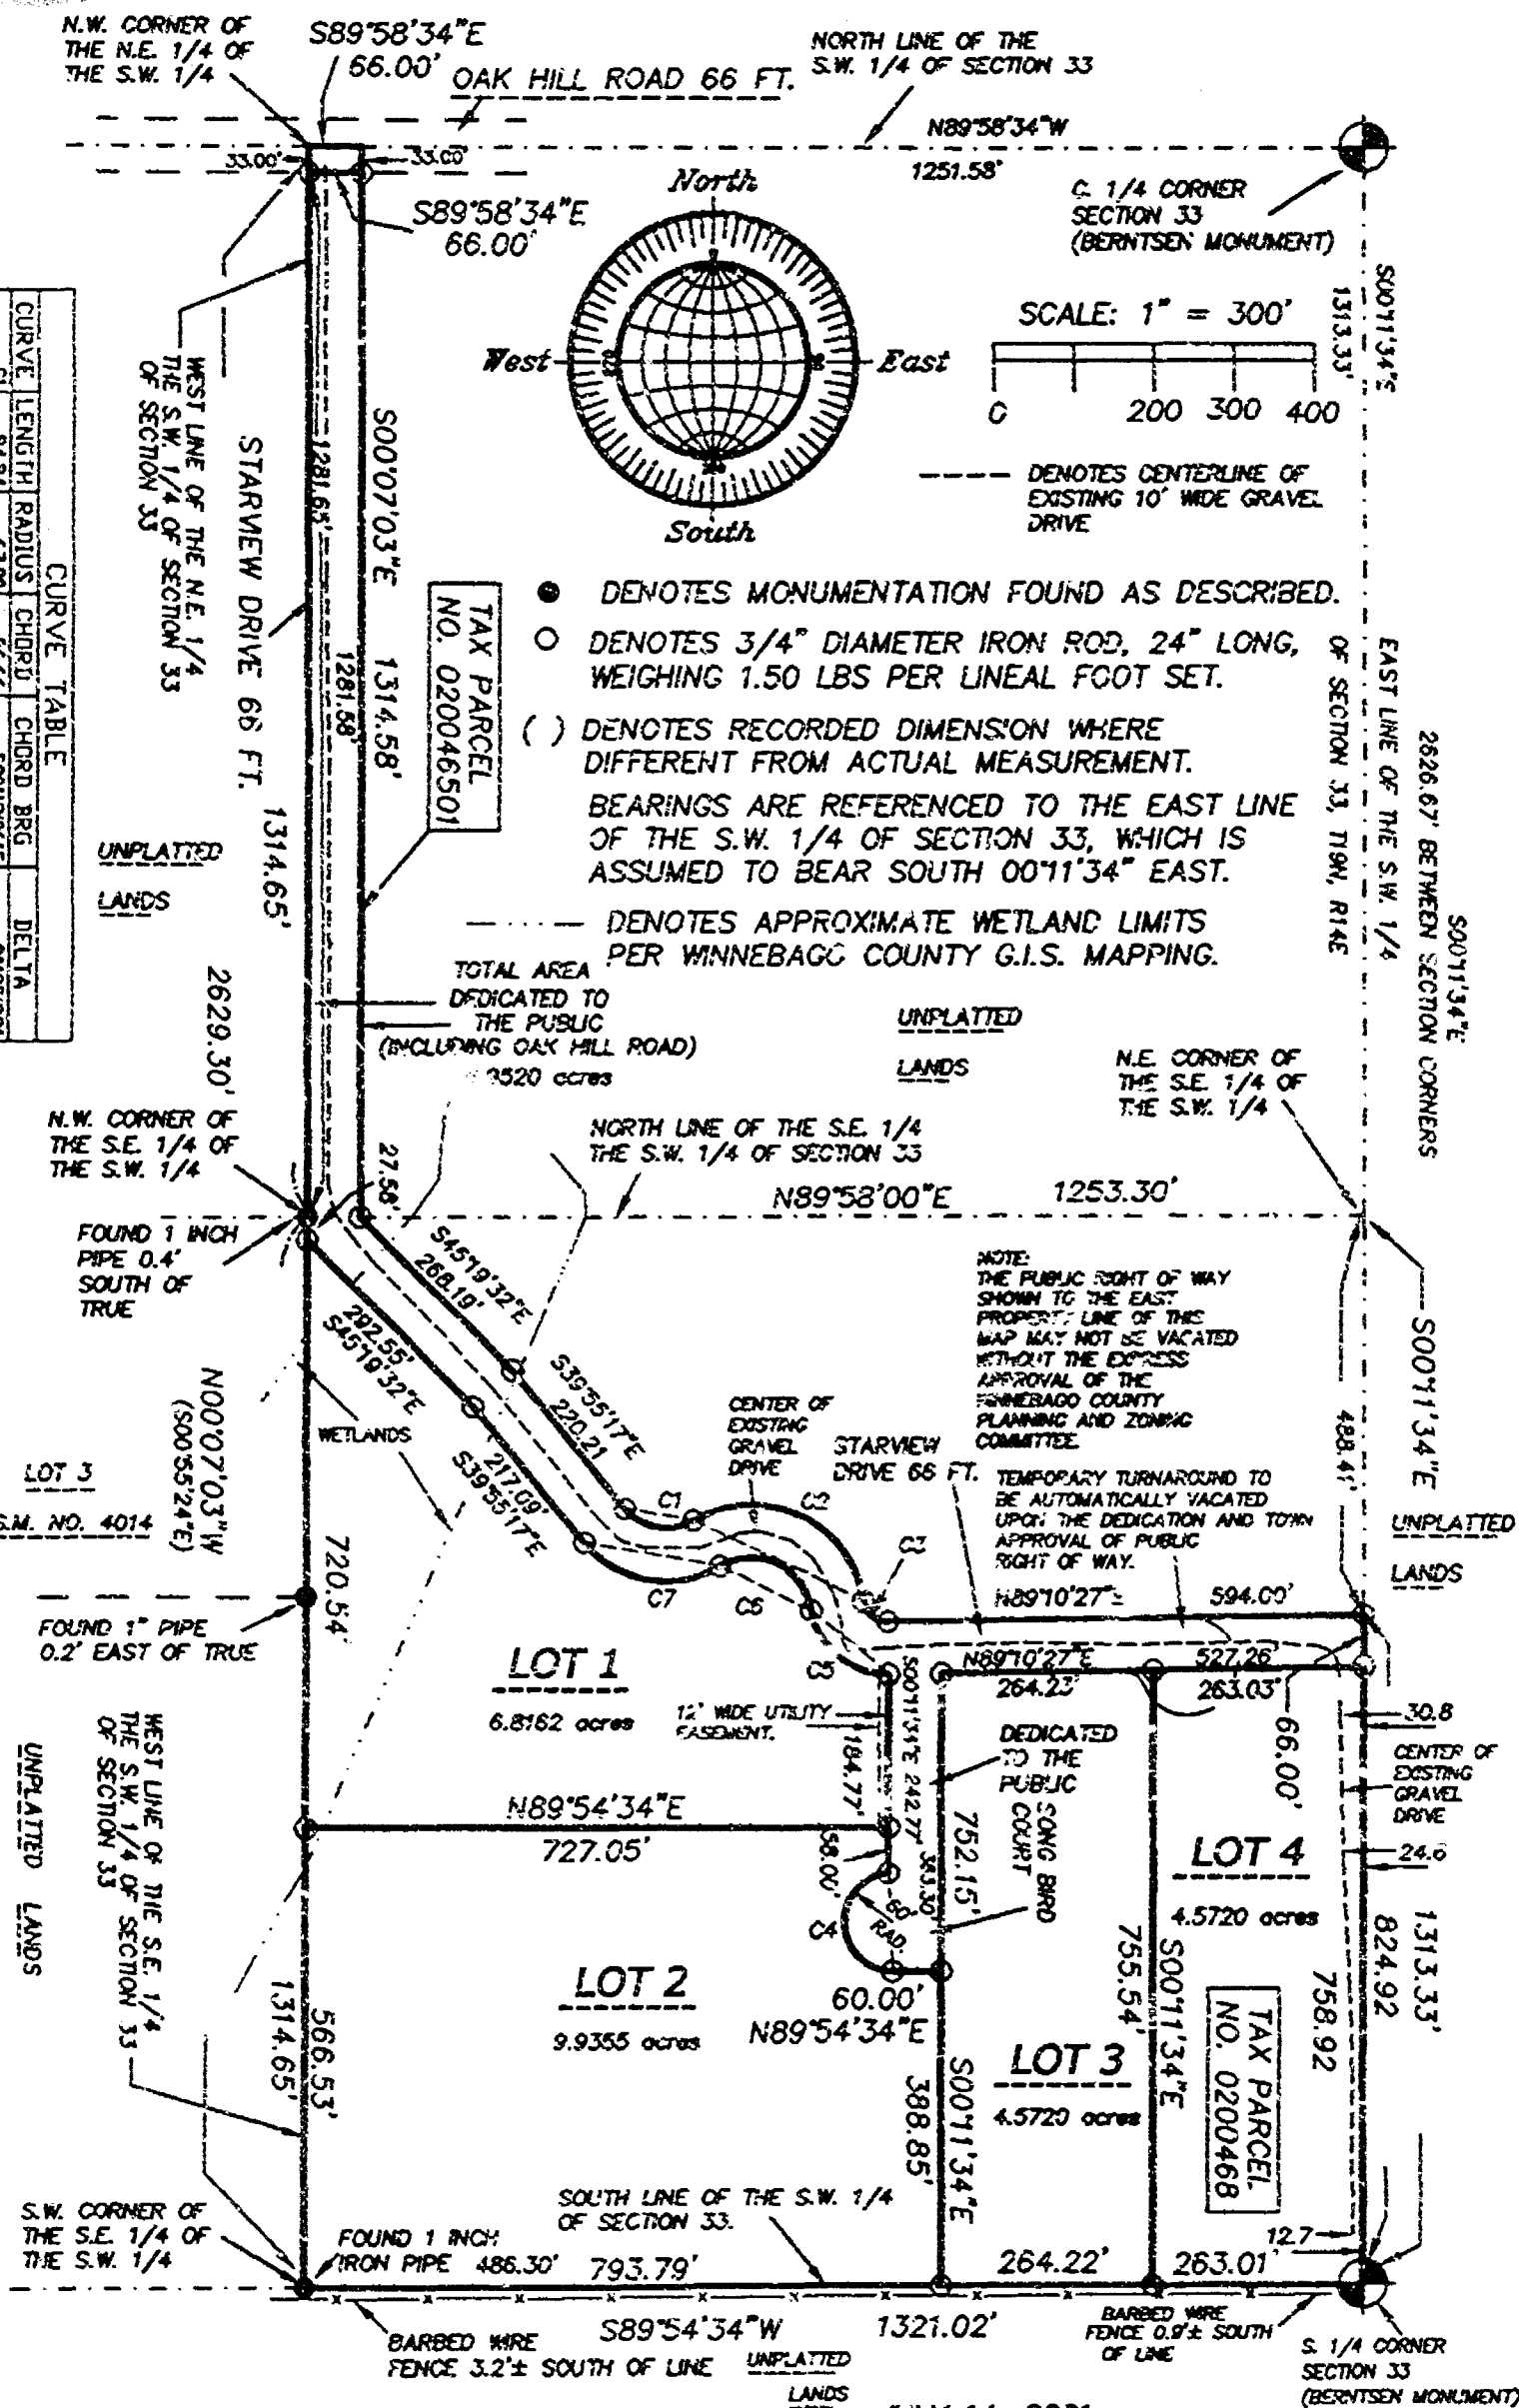

JULY 14, 2001

ROEHLIG
LAND SURVEYING
&
CONSULTING LTD.
A Division of R.A. Smith and Associates
2850 Universal Street • Oshkosh WI • 54904
(920) 233-2884





**SURVEYOR'S CERTIFICATE
STATE (OF WISCONSIN)**

188

WINNEBAGO COUNTY)

I, REINHARD KOCHLIG, Wisconsin Registered Land Surveyor do hereby certify:

THAT I HAVE SURVEYED, DIVIDED AND MAPPED PART OF THE S.E. 1/4 OF THE S.W. 1/4 AND PART OF THE N.E. 1/4 OF THE S.W. 1/4 OF SECTION 33, IN THE TOWN OF FOYGAN, WINNEBAGO COUNTY, WISCONSIN, BOUNDED AND DESCRIBED AS FOLLOWS:

BEGINNING AT THE SOUTH 1/4 CORNER OF SAID SECTION 33, THENCE SOUTH 89°54'34" WEST ALONG THE SOUTH LINE OF THE S.W. 1/4 OF SAID SECTION 1321.02 FT. TO THE S.W. CORNER OF THE S.E. 1/4 OF SAID 1/4 SECTION, THENCE NORTH 00°07'03" WEST ALONG THE WEST LINE OF THE EAST 1/2 OF THE S.W. 1/4 OF SAID SECTION 2429.30 FT. TO THE N.W. CORNER OF THE N.E. 1/4 OF SAID 1/4 SECTION, THENCE SOUTH 89°58'34" EAST ALONG THE NORTH LINE OF SAID 1/4 SECTION 66.00 FT., THENCE SOUTH 00°07'01" EAST ALONG A LINE PARALLEL WITH THE WEST LINE OF THE EAST 1/2 OF SAID 1/4 SECTION 1314.58 FT., THENCE SOUTH 45°19'32" EAST 268.19 FT., THENCE SOUTH 39°55'17" EAST 220.21 FT., THENCE SOUTHEASTERLY 94.24 FT. ALONG THE ARC OF A CURVE WHOSE CENTER LIES TO THE NORTH WHOSE RADIUS IS 61.00 FT. AND WHOSE CHORD BEARS SOUTH 80°13'06" EAST 86.66 FT., THENCE SOUTHEASTERLY 276.60 FT. ALONG THE ARC OF A CURVE WHOSE CENTER LIES TO THE SOUTH WHOSE RADIUS IS 141.00 FT. AND WHOSE CHORD BEARS SOUTH 65°06'06" EAST 235.46 FT., THENCE SOUTHEASTERLY 42.48 FT. ALONG THE ARC OF A CURVE WHOSE CENTER LIES TO THE NORTHEAST WHOSE RADIUS IS 30.00 FT. AND WHOSE CHORD BEARS SOUTH 50°15'25" EAST 39.02 FT., THENCE NORTH 89°10'27" EAST 524.00 FT. TO A POINT ON THE EAST LINE OF THE S.W. 1/4 OF SAID SECTION, THENCE SOUTH 00°11'34" EAST ALONG SAID LINE 824.92 FT. TO THE POINT OF BEGINNING.

THAT I have made this survey by the direction of Christopher J. Mokler and Theresa H. Mokler, owners of said land.

THAT such map is a correct representation of all the exterior boundaries of the land surveyed and the land division thereof made.


THAT this Certified Survey Map is contained wholly within the property described in the following recorded instrument(s): Document No. 1126039.

THAT I have fully complied with the provisions of Chapter 236 of the Wisconsin Statutes and the Land Subdivision Ordinance of Winnebago County.

Date

7-14-81

Reinhard Kochlig
Reinhard Kochlig, Registered
Wisconsin Land Surveyor

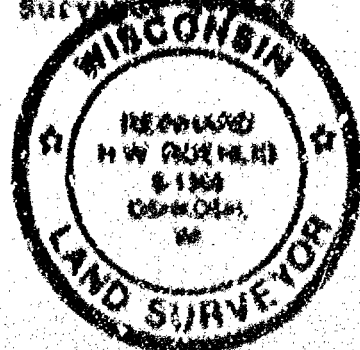

NO. 37880

CERTIFIED SURVEY MAP NO. 4840

SHEET 3 OF 4

PART OF THE S.E. 1/4 OF THE S.W. 1/4 AND PART OF THE N.E. 1/4 OF THE S.W. 1/4 OF SECTION 33, T19N, R14E, IN THE TOWN OF FOYGAN, WINNEBAGO COUNTY, WISCONSIN.

OWNERS CERTIFICATE

AS OWNERS, We hereby certify that we caused the land described on this map to be surveyed, divided and mapped as represented on this map in accordance with the Winnebago County Subdivision Ordinance.

WITNESS the hands and seals of said owners this 19th day of July, 2001.

Christopher J. Mokler
Christopher J. Mokler

Theresa M. Mokler
Theresa M. Mokler

STATE OF WISCONSIN)

188

WINNEBAGO COUNTY)

PERSONALLY came before me this 19th day of July, 2001 the aforementioned Christopher J. Mokler and Theresa M. Mokler, to me known to be the persons who executed the foregoing instrument and acknowledged the same.

Mary E. Bender
Notary Public, Winnebago
County, State of Wisconsin

My Commission Expires 8-03-02

COUNTY TREASURERS CERTIFICATE

I, Diana M. Hellmann, being the duly elected, qualified and acting treasurer for Winnebago County, do hereby certify that in accordance with the records in my office, there are no unpaid taxes or delinquent special assessments as of 8-22-01 on any land included in this Certified Survey Map.

Date 8-22-01


Treasurer Diana M. Hellmann
Deputy

TOWN OF TREASURERS CERTIFICATE

I, Julia N. Rasmussen, being the duly elected, qualified and acting treasurer for the Town of Foygan, do hereby certify that in accordance with the records in my office, there are no unpaid taxes or delinquent special assessments as of 8-23-01 on any land included in this Certified Survey Map.

Date 8-23-01

Treasurer Julia N. Rasmussen

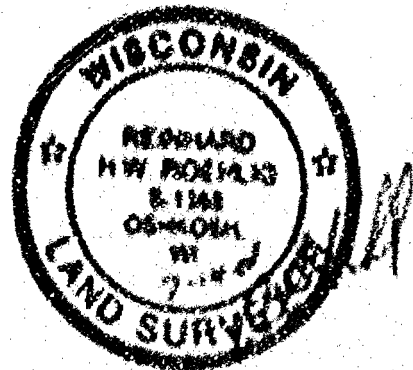

NO. 37880

CERTIFIED SURVEY MAP NO. 4840

SHEET 11 OF 4

PART OF THE S.E. 1/4 OF THE S.W. 1/4 AND PART OF THE N.E. 1/4 OF THE S.W. 1/4 OF SECTION 33, T19N, R14E, IN THE TOWN OF POYDAN, WINNEBAGO COUNTY, WISCONSIN.

WINNEBAGO COUNTY PLANNING COMMISSION CERTIFICATE OF APPROVAL AND TOWN OF POYDAN ACCEPTANCE OF ROAD RIGHT OF WAY DEDICATION

THIS CERTIFIED SURVEY MAP OF PART OF THE S.E. 1/4 OF THE S.W. 1/4 AND PART OF THE N.E. 1/4 OF THE S.W. 1/4 OF SECTION 33, T19N, R14E, IN THE TOWN OF POYDAN, WINNEBAGO COUNTY, WISCONSIN, IS HEREBY APPROVED.


August 28th, 2001
Date

[Signature]
County Planning Commission
Representative

8-28-01
Date

[Signature]
Town Board Chairman or
Representative

THIS DOCUMENT WAS DRAFTED BY
MARK REINSCH.

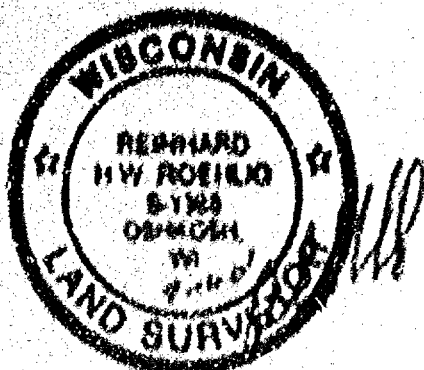

1144503
RECEIVED & OFFICE
CLERK, WINNEBAGO COUNTY, WI
ON 11-1-01
88-29-200 82149 PM
COUNTY CLERK
WINNEBAGO COUNTY
CLERK'S OFFICE
11-1-01

NO. 3788D

CERTIFIED SURVEY MAP NO. 4840

SHEET 4 OF 4

PART OF THE S.E. 1/4 OF THE S.W. 1/4 AND PART OF THE N.E. 1/4 OF THE S.W. 1/4 OF SECTION 33, T19N, R14E, IN THE TOWN OF POYGAN, WINNEBAGO COUNTY, WISCONSIN.

WINNEBAGO COUNTY PLANNING COMMISSION CERTIFICATE OF APPROVAL AND TOWN OF POYGAN ACCEPTANCE OF ROAD RIGHT OF WAY DEDICATION

THIS CERTIFIED SURVEY MAP OF PART OF THE S.E. 1/4 OF THE S.W. 1/4 AND PART OF THE N.E. 1/4 OF THE S.W. 1/4 OF SECTION 33, T19N, R14E, IN THE TOWN OF POYGAN, WINNEBAGO COUNTY, WISCONSIN, IS HEREBY APPROVED.

August 28th 2001
Date
John D. Schmitt
County Planning Commission Representative

8-28-01
Date
Richard Hartlieb
Town Board Chairman or Representative

THIS DOCUMENT WAS DRAFTED BY
MARK REINSCH.



1144505
REGISTER'S OFFICE
WINNEBAGO COUNTY, WI
VOLUME 1 PG 4840
08-29-2001 02:49 PM
SUSAN WINNINGHOFF
REGISTER OF DEEDS
RECORDING FEE 16.00
TRANSFER FEE 4
OF PAGES 4
Jocrow

WINNEBAGO COUNTY CERTIFIED SURVEY MAP NO.

P.L. 1 of the Southeast 1/4 of Section 33, T. 19N., R. 14E., Town of Poygan, Winnebago County, Wisconsin.


Prepared for: K&S, Inc.
301 Oregon Street
Oshkosh, WI 54901

OAK HILL ROAD

SHEET 1 OF 1




Thomas M. Kaden

 

At bearings & distances to the
center line of the SE 1/4 of
Section 33, T. 19N., R. 14E., Winnebago County,
Wisconsin.

- LEGEND
- 1/4 Section 33, T. 19N., R. 14E., Winnebago County, Wisconsin
 - 1/4 Section 33, T. 19N., R. 14E., Winnebago County, Wisconsin
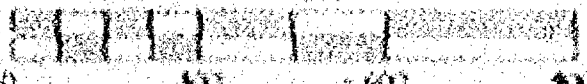

S89°46'53"W 990.00'


L-1340

WINNEBAGO COUNTY CERTIFIED SURVEY MAP NO.


Part of the Southeast 1/4 of Section 33, T.19N., R.14E., Town of Poygan, Winnebago County, Wisconsin.

TOTAL AREA 60.066 ACRES M/L(2,616,477 SQ. FT. M/L) SHEET 1 OF 3

Prepared for: Ken Tritt

601 Oregon Street
Oshkosh, WI 54902

CAK HILL ROAD

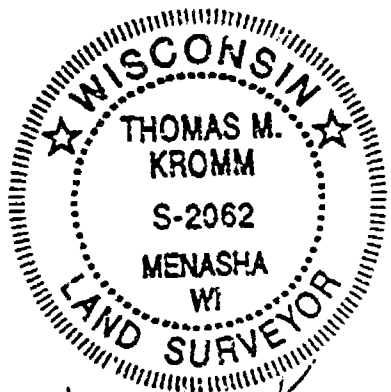


Thomas M. Kromm



All bearings are referenced to the
West line of the SE 1/4 of
Section 33 T.19N., R.14E. recorded as
N.00°11'16"W.

LEGEND

- = 1" Iron pipe set, 24" long,
weighing 1.6 lbs./ft.
- ⊙ = 3/4" Iron rebar found
- ▲ = 1" Iron pipe found
- = 1 1/4" Iron rebar found
- ✕ = Pk nail set
- ⊕ = Government corner
- () = Measurements of record

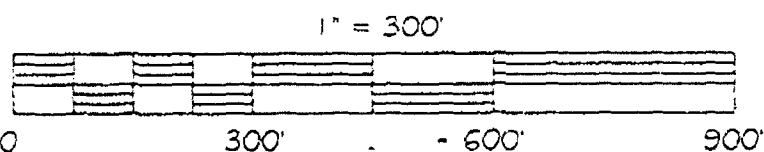

CENTER 1/4
SECTION 33
T.19N., R.14E

UNPLATTED LANDS

1313.36'

N.00°11'16"W.

LOT 3
CSM 4839

(488.41')
2626.73'

STARVIEW DR. 66'

LOT 4
CSM 4840

(758.92')

WEST LINE OF THE SE 1/4 OF SECTION 33-19-14


S 1/4 CORNER
SECTION 33
T.19N., R.14E

UNPLATTED LANDS

S.89°46'53"W. 990.00'

KROMM LAND SURVEYING LLC

1284 Harold Drive
Menasha, WI 54952
920-996-9649

EPKenttt twnPoygan csm

L-1340

E 1/4 corner

N.89°44'28"E. 1001.93'

DEDICATED TO THE PUBLIC 33,061 sq. ft.

550.00' 451.78'

N.89°44'28"E. 1001.78'

Gravel Dr.

Sheds

Trailer

Shed

Barn

LOT "1"

10.0000 Acres m/l (435,600 SQ. FT. m/l)

N.89°44'28"E. 550.00'

LOT "2"

49.3071 Acres m/l (2,147,816 SQ. FT. m/l)

S.00°04'20"W.

2594.47'

2627.47'

EAST LINE OF W.D. DEED IN VOL. 9 PG. 107

PARALLEL TO THE EAST LINE OF THE SE 1/4, SECTION 33-19-14

UNPLATTED LANDS

WINNEBAGO COUNTY CERTIFIED SURVEY MAP NO.

SHEET 3 OF 3

TOWN & COUNTY TREASURER'S CERTIFICATE

I, _____, being the duly elected, qualified and acting Treasurer of the County of Winnebago, do hereby certify that the records in my office show an undivided tax sales and no unpaid taxes or special assessments by or _____, according to the facts contained in this Certified Survey Map.

Date _____

County Treasurer

Date _____

Town Treasurer

WINNEBAGO COUNTY PLANNING COMMISSION CERTIFICATE AND TOWN BOARD APPROVAL
This Certified Survey Map of a part of the SE 1/4 of Section 33, T 13N, R 14E, Town of Popple, Winnebago County, Wisconsin, is hereby approved.

Date _____

Planning Commission Representative

Date _____

Town Board Representative



Thomas M. Krom