

36-19-14

NO.	SURVEYED FOR	SURVEYOR	DATE	PLAT NO.	CERTIFIED MAP NO.	SURVEYS		SURVEY LOCATION
						VOL.	PAGE	
1	Keinert	H. S. Smith	5-3-79					36.779N, R14E SW1/4
2	Keinert	" "	1-18-80					W3 - SW1/4

Plat of Survey

PART OF THE SW1/4 OF THE NW1/4 OF SEC. 36, T.19N., R.14E.,
IN THE TOWN OF POYGAN, WINNEBAGO COUNTY, WISCONSIN

DESCRIPTION

Located in part of the SW1/4 of the NW1/4 of Sec. 36, T.19N., R.14E., in the Town of Poygan, Winnebago County, Wisconsin described as follows: Beginning at a point that is 854.55 ft. N.88°51'59"E. of the W1/4 corner of said Sec. 36. From that point running N.01°08'01"W. 717.51 ft., thence N.88°51'59"E. 350.00 ft., thence S.01°08'01"E. 717.51 ft., thence S.88°51'59"W. 350.00 ft. to the said point of beginning. Being a parcel of land of 5.765 acres more or less. Subject to all easements and restrictions of record.

CLIENT: JOHN FREUND
FREUND REALTY, INC.
110 ALGOMA BLVD.
OSHKOSH, WI

O'RIELLY - RD. SEC. LINE


W1/4 COR.
SEC. 36 - 19-14

OAKHILL

N.88°51'59"E. 854.55'

RD.

350.00'
S.88°51'59"W.

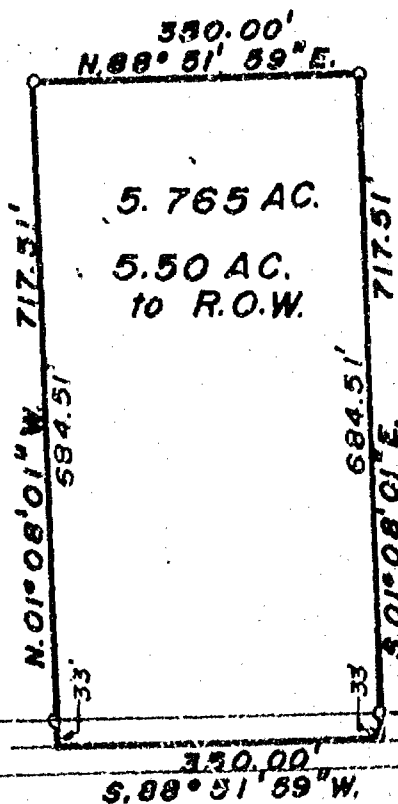

LEGEND

- = Existing monuments
- = 2" x 30" iron pipe set
- = 1" x 30" iron pipe set
- ⊙ = reference caps or R.R. spikes
- ⊙ = Bernitsen or Harrison monuments
- x--x = fence
- () = recorded as
- = stone monument

SURVEYORS CERTIFICATE

I, hereby certify that I have surveyed the property as shown, according to official records and that the plat above drawn is an accurate and correct representation of said survey, SEPT 4, 1987

Robert H. Saylor
Wisconsin Registered Land Surveyor S-1894



SAYLER SURVEY, INC.
LAND SURVEYORS
WINNECONNE, WI 54986

SCALE 1" = 200'
PROJECT NO. S-001835
FIELD BOOK 56 PAGE 17


36-19-14

Winnebago


Plat of SurveyPart of the W $\frac{1}{2}$ of the SW $\frac{1}{4}$ of Sec. 36, T.19N., R.14E., Town of Poygan.**DESCRIPTION:**

All that part of the W $\frac{1}{2}$ of the SW $\frac{1}{4}$ of Sec. 36, T.19N., R.14E. in the Town of Poygan, Winnebago County, Wisconsin, described as follows: Beginning at a point on the centerline of Co. Trk. Hwy. "F" that is 1441.39 ft., N0°47'19"E and 516.17 ft., S48°34'00"E of the SW corner of Sec. 36. From that point running N41°26'00"E, 290.88 ft., thence S52°09'22"E, 921.64 ft., thence S0°42'27"W, 459.98 ft. to the centerline of Co. Trk. Hwy. "F", thence N48°34'00"W, along said centerline, 1219.94 ft. to the said point of beginning. Being a parcel of land of 7.952 acres, more or less. Reserving therefrom that portion of above described parcel presently used for road purposes.

Client: James Reinert
7839 Oak Hill Rd.
Omro, Wisconsin
54963

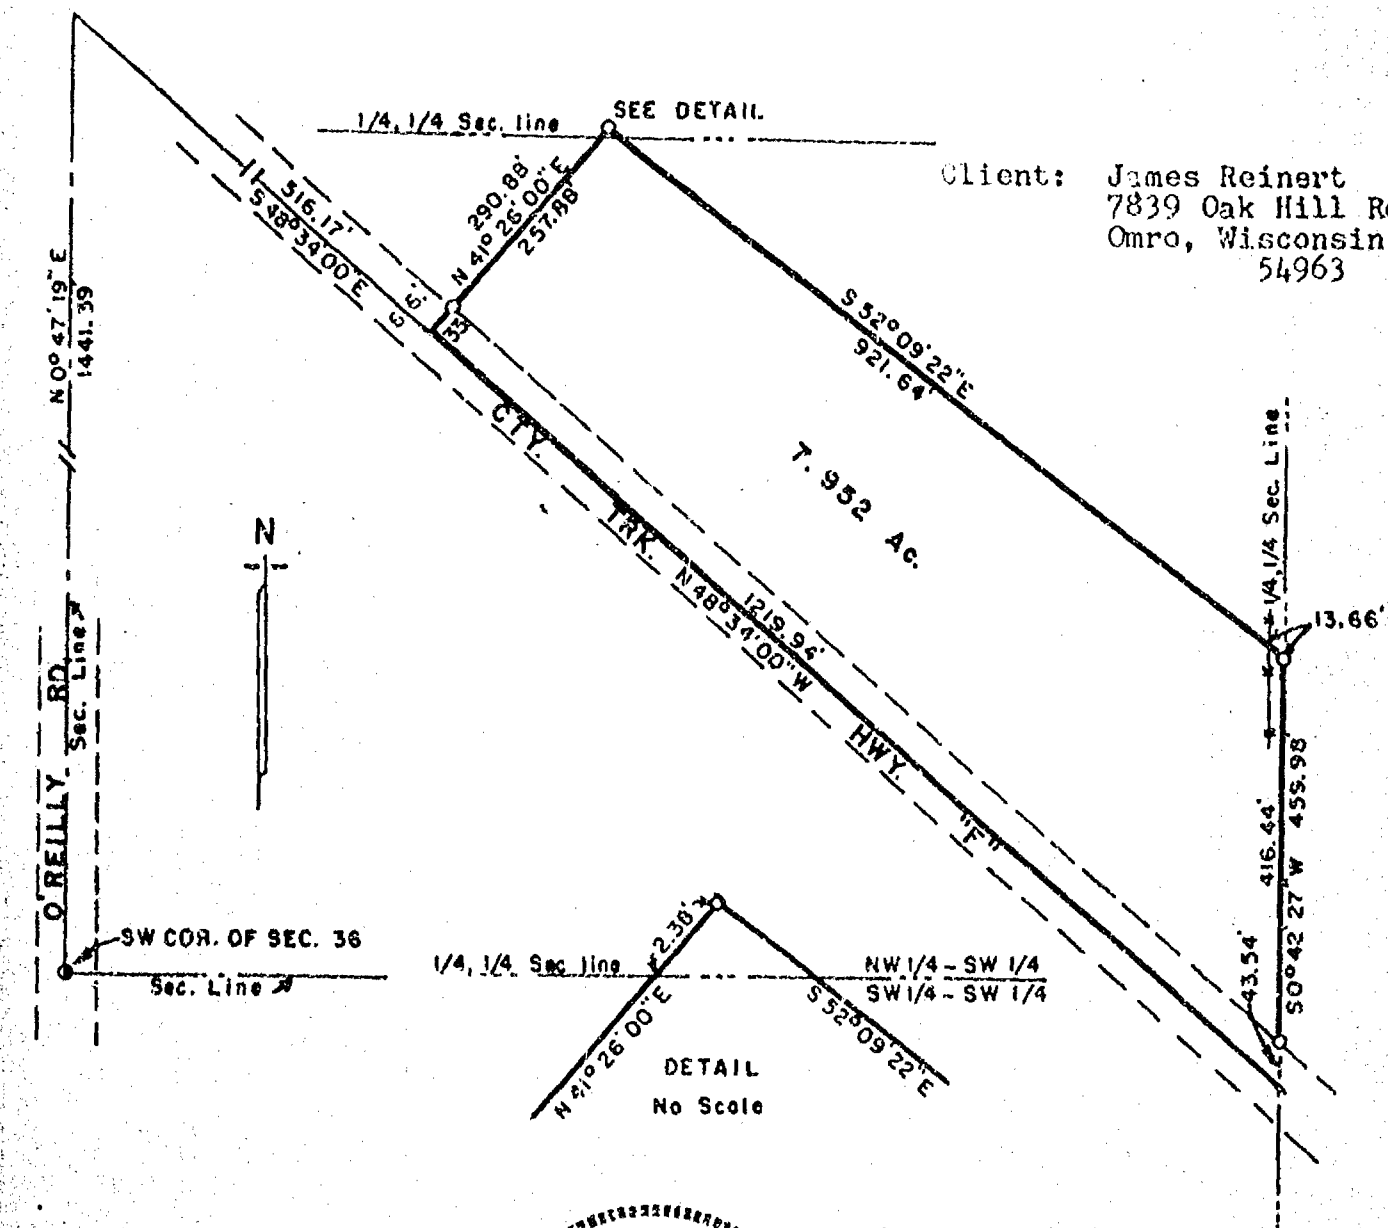**LEGEND**

- = Existing monuments
- = 2" x 30" iron pipe set
- = 1" x 30" iron pipe set
- ⊙ = reference caps or RR spikes
- ⊙ = Bernsen or Harrison monuments
- x-x = fence
- () = recorded as
- = stone monument

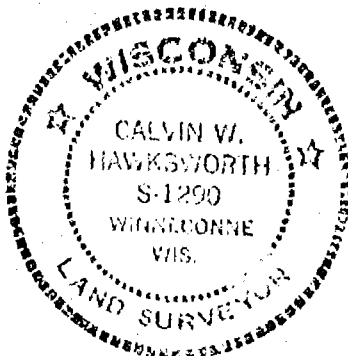**SURVEYORS CERTIFICATE**

I, hereby certify that I have surveyed the property as shown, according to official records and that the plat above drawn is an accurate and correct representation of said survey. JANUARY 18, 1980

Calvin W. Hawksworth S-1290
Wisconsin Registered Land Surveyor

S

S

R. K. SAYLER, INC.
LAND SURVEYORS
WINNECONNE, WI 54986

SCALE 1 in. = 200 ft.
PROJECT NO. S-1048
FIELD BOOK 39 PAGE 79



Plat of Survey

DESCRIPTION:

All that part of the SW $\frac{1}{4}$ of the SW $\frac{1}{4}$ of Sec. 36, T.19N., R.14E. in the Town of Poygan, Winnebago County, Wisconsin, described as follows: Beginning at the SW corner of said Sec. 36. From that point running N0°47'19"E, along the West line of the SW $\frac{1}{4}$ of the SW $\frac{1}{4}$ of said Sec. 36, 869.09 ft., thence S89°22'20"E, 106.31 ft., thence N41°33'40"E, 80.00 ft., thence S51°12'20"E, 671.34 ft., thence S0°42'25"W, 513.63 ft. to the South line of Sec. 36, thence N89°27'34"W, along said South line, 688.268 ft. to the said point of beginning. Being a parcel of land of 11.964 acres, more or less.

OWNER: Carl Reinert
5023 Hwy. "F"
Omro, Wisconsin
54963

11.964 Ac. to Sec. Line
11.351 Ac. To R.O.W.

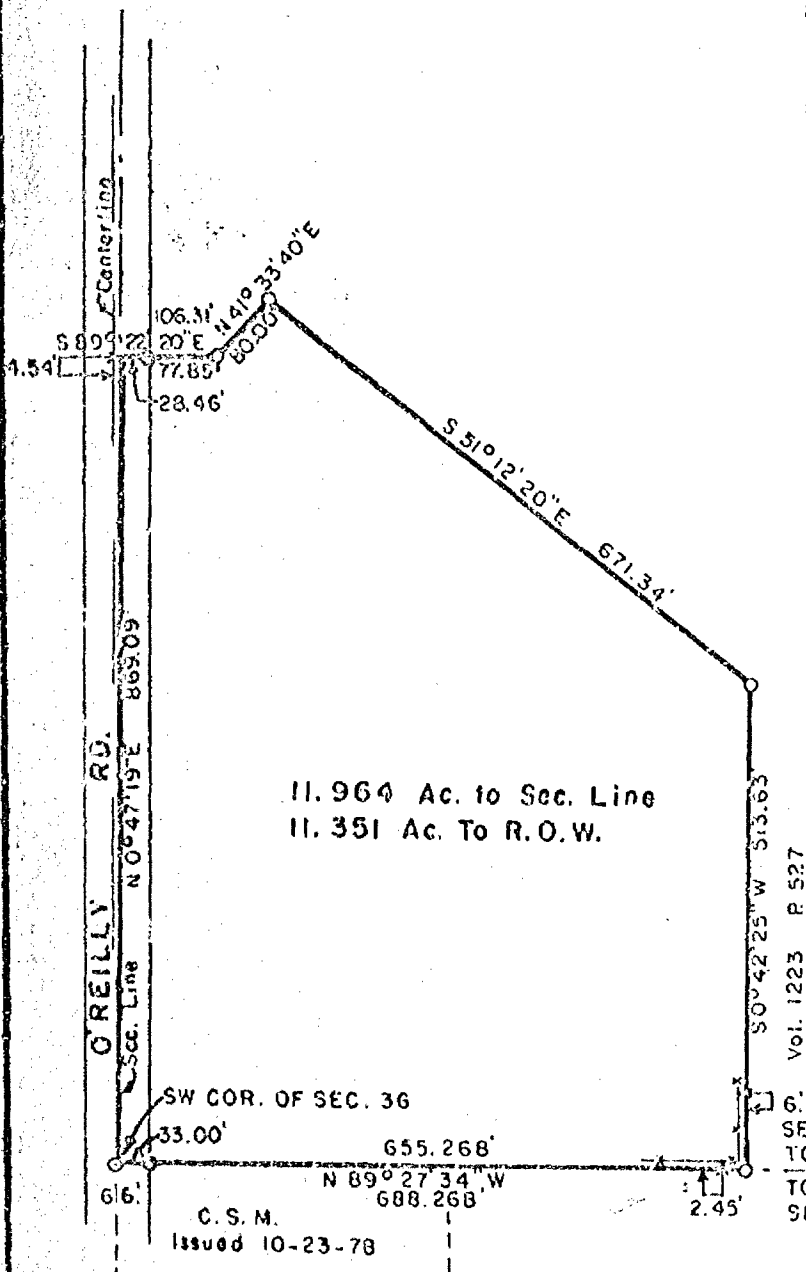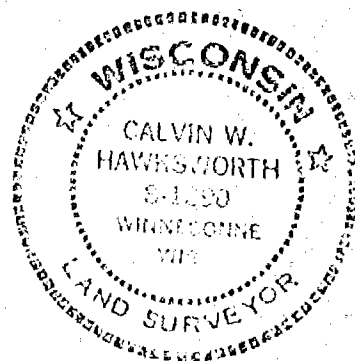

LEGEND

- = Existing monuments
- = 2 x 30" iron pipe set
- = 1 x 30" iron pipe set
- = reference caps or RR spikes
- ⊙ = Bernsten or Harrison monuments
- X-X = fence
- () = recorded as
- = stone monument

SURVEYORS CERTIFICATE

I, hereby certify that I have surveyed the property as shown, according to official records and that the plat above drawn is an accurate and correct representation of said survey. May 3, 19 79


Calvin W. Haworth
Wisconsin Registered Land Surveyor
S-1290

S	R. K. SAYLER, INC. LAND SURVEYORS WINNECONNE, WI 54986	SCALE 1 in. = 200 ft PROJECT NO. S-000958 FIELD BOOK 38 PAGE 109
---	---	--


Plat of Survey

PART OF THE SW 1/4 OF THE SW 1/4, SEC. 36, T19N, R14E.,
TOWN OF POYGAN, WINNEBAGO COUNTY, WI.

CLIENT : MARK & PAT PALECEK
5023 CO. RD. "F"
OMRO, WI. 54963

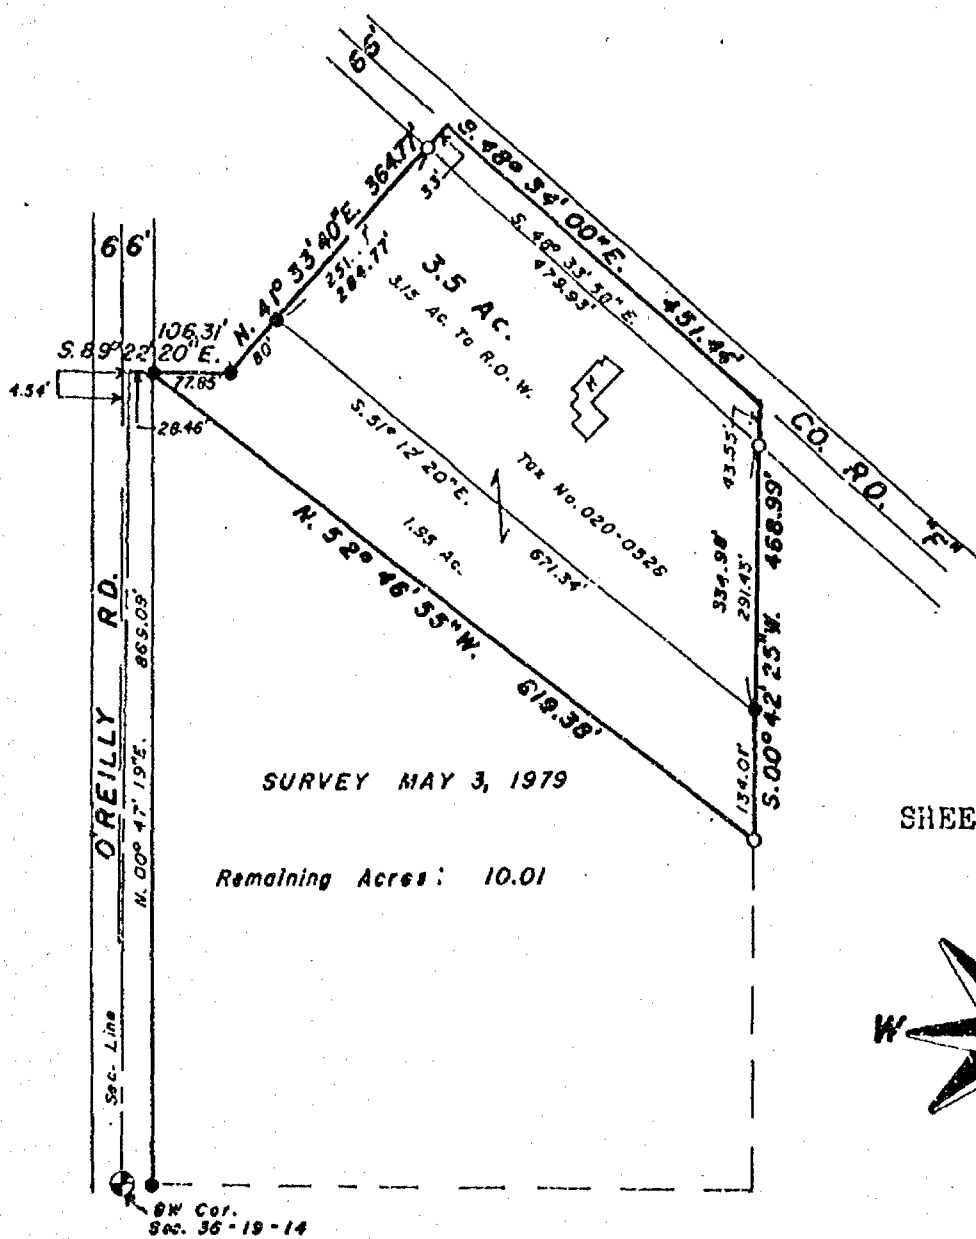

SHEET 1 of 2 SHEETS

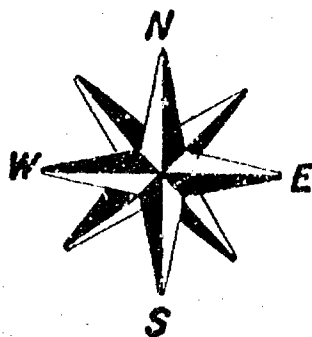

LEGEND

- = Existing monuments
- = 2" x 30" iron pipe set
- = 1" x 30" iron pipe set
- = reference caps or RR spikes
- ⊙ = Berntsen or Harrison monuments
- x — x = fence
- () = recorded as
- = stone monument



SURVEYORS CERTIFICATE

I, hereby certify that I have surveyed the property as shown, according to official records and that the plat above drawn is an accurate and correct representation of said survey. November 22, 1993

Robert H. Saylor
Wisconsin Registered Land Surveyor S-1894

Sayler
Survey, Inc.

139A WEST MAIN, BOX 252, WINNECONNE, WI 53096

SCALE 1 IN. = 200 FT.
PROJECT NO. S-002777
FIELD BOOK 67 PAGE 88

Plat of Survey

PART OF THE SW 1/4 OF THE SW 1/4, SEC. 36, T.19N., R.14E.,
TOWN OF POYGAN, WINNEBAGO COUNTY, WI.

CLIENT: MARK & PAT PALECEK
5023 CO. RD. "F"
OMRO, WI. 54963

LEGAL DESCRIPTION:

Existing parcel

All that part of the SW 1/4 of the SW 1/4 of Sec. 36, T.19N., R.14E. in the Town of Poygan, Winnebago County, Wisconsin, described as follows: Beginning at a point that is 869.09 ft., N.00° 47' 19"E. and 106.31 ft., S.89° 22' 20"E. and 80.00 ft., N.41° 33' 40"E. of a Berntsen monument at the Southwest corner of said Sec. 36. From that point running N.41° 33' 40"E., 284.77 ft., thence S.48° 34' 00"E., 451.44 ft., thence S.00° 42' 25"W., 334.98 ft., thence N.51° 12' 20"W., 671.34 ft. to the said point of beginning. Being an existing parcel of land of 3.5 acres. Reserving therefrom that portion within the right of way of Co. Rd. "F" presently used for road purposes. Subject to all easements and restrictions of record.

NOTE: Tax Parcel No. 020-0528 listed as 5.396 Acres

LEGAL DESCRIPTION:

All that part of the SW 1/4 of the SW 1/4 of Sec. 36, T.19N., R.14E. in the Town of Poygan, Winnebago County, Wisconsin, described as follows: Beginning at a point that is 869.09 ft., N.00° 47' 19"E. and 28.46 ft., S.89° 22' 20"E. of a Berntsen monument at the Southwest corner of said Sec. 36. From that point continuing S.89° 22' 20"E., 77.85 ft., thence N.41° 33' 40"E., 80.00 ft., thence S.51° 12' 20"E., 671.34 ft., thence S.00° 42' 25"W., 134.01 ft., thence N.52° 46' 55"W., 819.38 ft. to the said point of beginning. Being an addition to Tax Parcel No. 020-0528. Subject to all easements and restrictions of record.

SHEET 2 of 2 SHEETS

LEGEND

- = Existing monuments
- = 2" x 30' iron pipe set
- = 1" x 30' iron pipe set
- ⊙ = reference caps or RR spikes
- ⊙ = Berntsen or Harrison monuments
- X—X = fence
- () = recorded us
- = stone monument



SURVEYORS CERTIFICATE

I, hereby certify that I have surveyed the property as shown, according to official records and that the plat above drawn is an accurate and correct representation of said survey. November 22, 1993

Robert H. Saylor
Wisconsin Registered Land Surveyor S-1894

Saylor
Survey, Inc.

139A WEST MAIN, BOX 252,


WINNECONNE, WI 54986

SCALE _____
PROJECT NO. _____
FIELD BOOK 67 PAGE 88


Certified Survey Map No. 3387

PART OF THE NORTHWEST 1/4 OF THE SOUTHEAST 1/4, SECTION 36,
T19N, R14E, TOWN OF POYGAN, WINNEBAGO COUNTY, WI.

FOR: F & M BANK
124 W. MAIN STREET
WINNECONNE, WI. 56986
414-528-4351

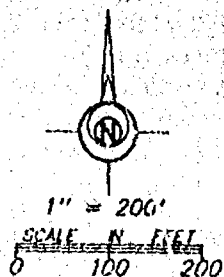


BEARINGS ARE REFERENCED TO THE
NORTH LINE OF THE SOUTHEAST 1/4
ASSUMED TO BEAR N 88°51'59" E

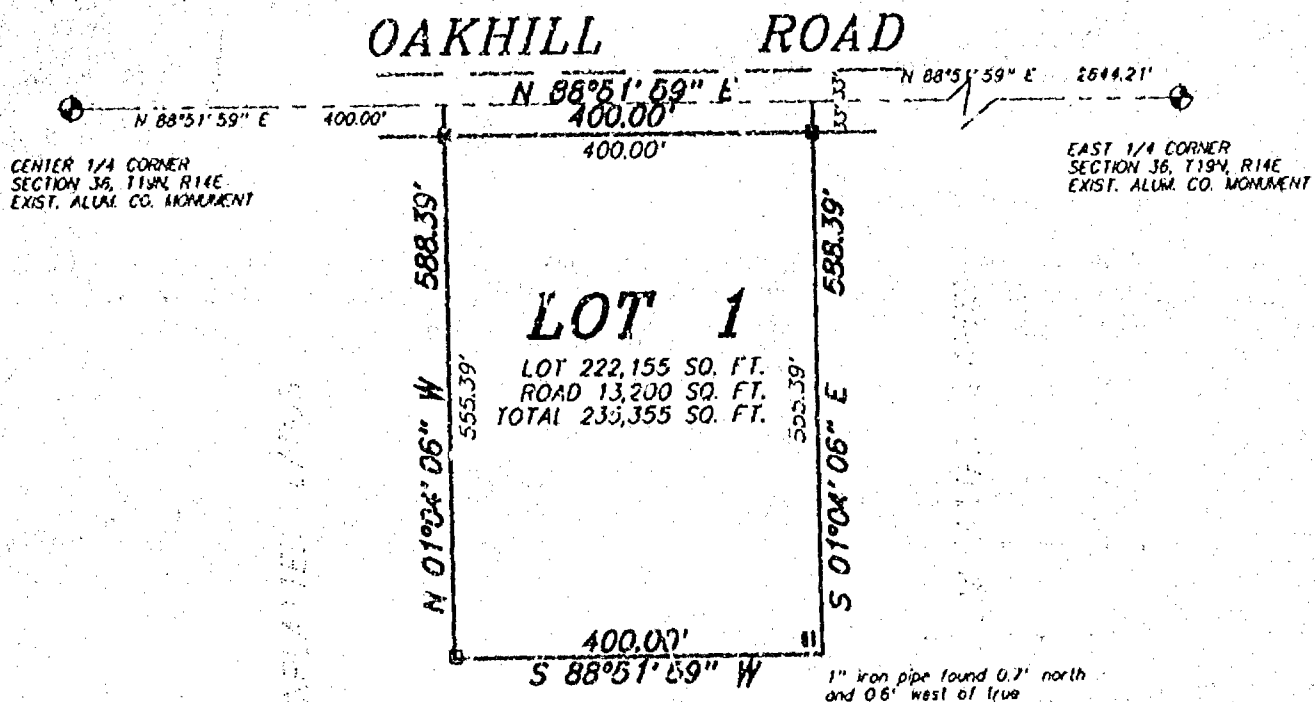

LEGEND

- 1" x 24" Iron Pipe Set
- 1" Iron Pipe Found
- 3/4" Rebar Found
- ▲ 1 1/4" Rebar Found
- ⊙ Government Corner

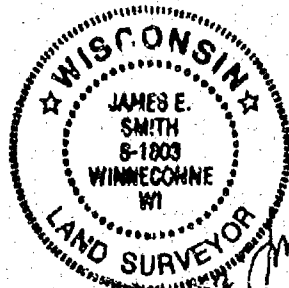

James E. Smith
March 15, 1996

Sayler Surveying

Division of Martenorn & Elsie, Inc.
Engineering, Surveying, Planning
28 North 1st Street • Box 252 • Winneconne, WI 54936
Phone 414-582-4234 • Fax 414-582-8556

PROJECT NO. 0150-001

FIELD BOOK 502 Tbl 1 PAGE 30

COMPUTER FILE W-17-14-36- SHEET 1 OF 3
0-0150-001.570

Certified Survey Map No. 3387

SURVEYOR'S CERTIFICATE:

I, James E. Smith, Registered Land Surveyor, do hereby certify:


That I have surveyed, divided and mapped, at the direction of F & M Bank - Winnebago, part of the Northwest 1/4 of the Southeast 1/4, Section 36, T19N, R14E, Town of Poygan, Winnebago County, Wisconsin, described as follows: Commencing at the Center 1/4 corner of said Section 36; thence North 88 degrees 51 minutes 59 seconds East 400.00 feet, along the North line of said Southeast 1/4, to the point of beginning; thence North 88 degrees 51 minutes 59 seconds East 400.00 feet, along the North line of said Southeast 1/4; thence South 01 degree 04 minutes 06 seconds East 588.39 feet; thence South 88 degrees 51 minutes 59 seconds West 400.00 feet; thence North 01 degree 04 minutes 06 seconds West 588.39 feet, to the point of beginning and reserving the North 33 feet as presently used for road purposes.

That I have fully complied with Chapter 236.34 of the Wisconsin Statutes in surveying, dividing, and mapping the same and the Town of Poygan, and Winnebago County Subdivision Ordinances.

This map is a correct representation of all of the exterior boundaries of land surveyed and the division thereof.

Given under my hand this 15 day of MARCH, 1996.

James E. Smith
James E. Smith, Reg. WI. Land Surveyor, S-1803

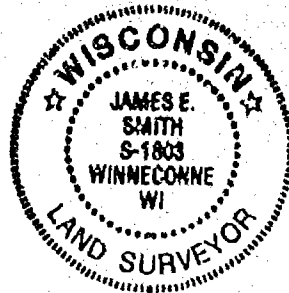

Corporate Owner's Certificate:

F & M Bank - Winnebago, a Corporation duly organized and existing under and by virtue of the Laws of the State of Wisconsin, hereby certify that we caused the land above described to be surveyed, divided, mapped and dedicated all as shown and represented on this map.

Dated this 15th day of March, 1996.

Tim C. Huth

Tim C. Huth, President

Lawrence J. Schuster

Lawrence J. Schuster, Secretary/Vice President

State of Wisconsin)

)SS

Winnebago County)

Personally came before me on the 15th day of March, 1996, the above owners to me known to be the persons who executed the foregoing instrument and acknowledge the same.

Julie A. Orton
Notary Julie A. Orton

My Commission Expires 7/19/98

Certified Survey Map No. 3387

Certificate of Planning Committee:

Pursuant to the Land Subdivision Regulations of the County of Winnebago, Wisconsin, all the requirements for approval have been fulfilled. This Minor Subdivision was approved by the Winnebago County Planning and Zoning Committee on 27th day of March, 1996.

Joanna M. Stewart
Chairman, Planning and Zoning Committee

Treasurer's Certificate:

I hereby certify that there are no unpaid taxes or unpaid special assessments on any of the lands shown hereon.

Julia N. Rount
Town Treasurer

Burton Schmidt
County Treasurer

3-18-96
Date:

3/19/96
Date:

Town Board Approval:

We hereby certify that the Town of Poygan has reviewed and approved this certified survey map.

Richard MacLachlan 3/21/96
Town Chairman Date

Maurice E. Kungers 3/21/96
Town Clerk Date

This CSM is contained wholly within the property described in the following recorded instruments:

Owner(s) of record	Document(s)	Parcel Number(s)
F & M Bank - Winnebago	901371	020-0531-00

931189

Register's Office
Winnebago County, Wis.
Received for record this 28th
day of March A.D., 1996
at 2:54 o'clock P.M. and
filed in Vol. 1 of C.S.M.
on page 3387


David W. Wenzel
Register of Deeds




Certified Survey Map No. _____

PART OF THE NORTHWEST 1/4 OF THE SOUTHEAST 1/4, SECTION 36,
T19N, R14E, TOWN OF POYGAN, WINNEBAGO COUNTY, WI.

FOR: I & M BANK
124 W. MAIN STREET
WINNECONNE, WI 54986
414-528-4351

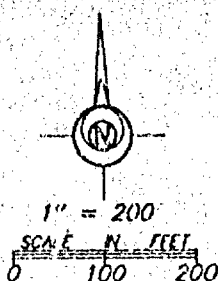


BEARINGS ARE REFERENCED TO THE
NORTH LINE OF THE SOUTHEAST 1/4
ASSUMED TO BEAR N 88°51'59" E

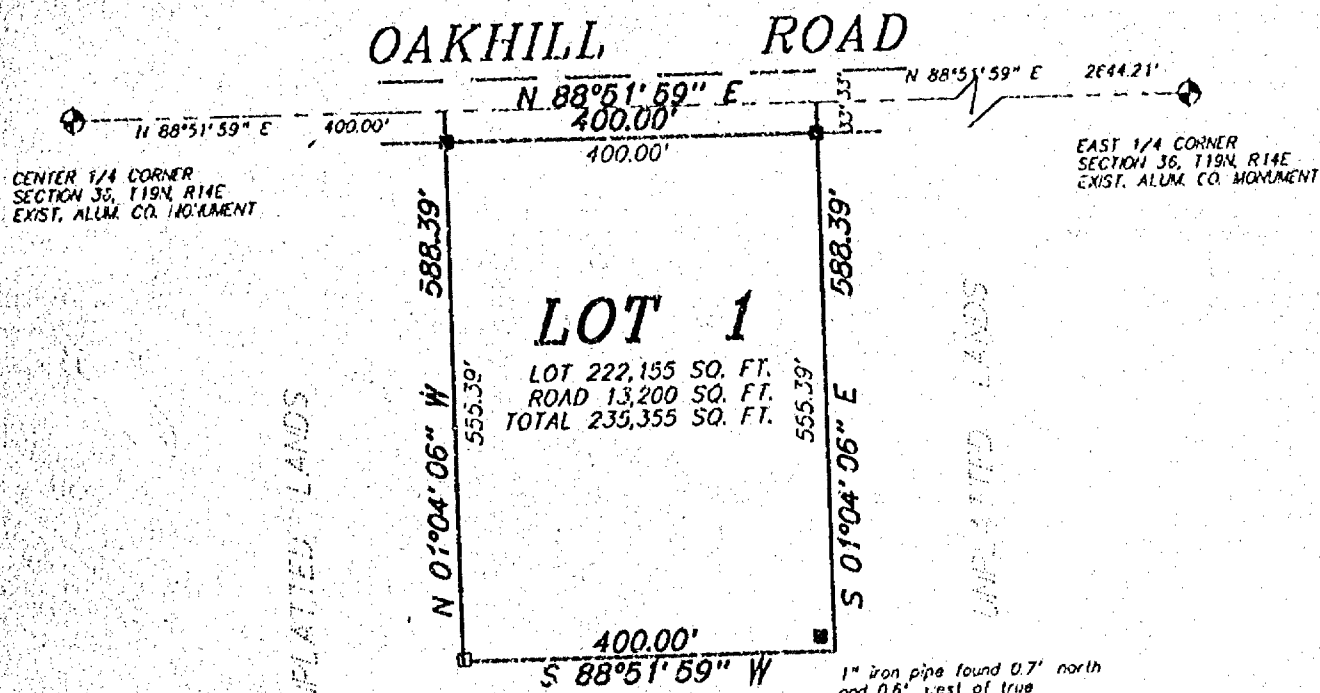

LEGEND

- 1" x 24" Iron Pipe Set
- 1" Iron Pipe Found
- 1/4" Rebar Found
- ▲ 1 1/4" Rebar Found
- ⊙ Government Corner

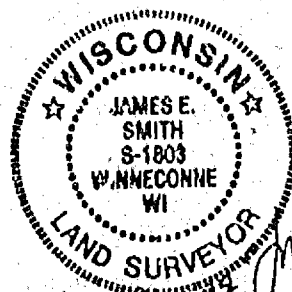

James E. Smith
March 15, 1996

Sayler Surveying

Division of Mortenson & Eisele, Inc.
Engineering, Surveying, Planning
28 North 1st Street • Box 252 • Winneconne, WI 54986
Phone 414-582-4234 • Fax 414-582-8656

PROJECT NO. 0150-001

FIELD BOOK SUR BK 1 PAGE 30


COMPUTER FILE WA-N-K-36- SHEET 1 OF 3
0-0150-001.370

SURVEYOR'S CERTIFICATE:

That I have surveyed, divided and mapped, at the direction of F & M Bank - Winnebago, part of the Northwest 1/4 of the Southeast 1/4, Section 36, T19N, R14E, Town of Poygan, Winnebago County, Wisconsin, described as follows: Commencing at the Center 1/4 corner of said Section 36; thence North 88 degrees 51 minutes 59 seconds East 400.00 feet, along the North line of said Southeast 1/4, to the point of beginning; thence North 88 degrees 51 minutes 59 seconds East 400.00 feet, along the North line of said Southeast 1/4; thence South 01 degree 04 minutes 06 seconds East 588.39 feet; thence South 88 degrees 51 minutes 59 seconds West 400.00 feet; thence North 01 degree 04 minutes 06 seconds West 588.39 feet, to the point of beginning and reserving the North 33 feet as presently used for road purposes.

This map is a correct representation of all of the exterior boundaries of land surveyed and the division thereof.

James E. Smith
James E. Smith, Reg. W. Land Surveyor, S-1803

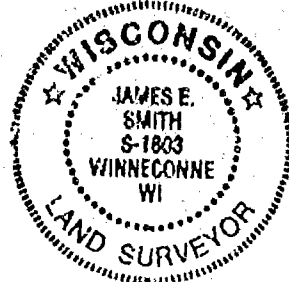

F & M Bank - Winnebago, a, Corporation duly organized and existing under and by virtue of the Laws of the State of Wisconsin, hereby certify that we caused the land above described to be surveyed, divided, mapped and dedicated all as shown and represented on this map.

Dated this _____ day of _____, 19____

Lawrence J. Schuster, Secretary

State of Wisconsin)
Winnebago County)SS

Personally came before me on the _____ day of _____, 19____, the above owners to me known to be the persons who executed the foregoing instrument and acknowledge the same.

Notary _____ My Commission Expires _____

Certified Survey Map No. _____

Certificate of Planning Committee:

Pursuant to the Land Subdivision Regulations of the County of Winnebago, Wisconsin, all the requirements for approval have been fulfilled. This Minor Subdivision was approved by the Winnebago County Planning and Zoning Committee on _____ day of _____, 19____.

Chairman, Planning and Zoning Committee

Treasurer's Certificate:

I hereby certify that there are no unpaid taxes or unpaid special assessments on any of the lands shown hereon.

Town Treasurer

County Treasurer

Date:

Date:

Town Board Approval:

We hereby certify that the Town of Poygan has reviewed and approved this certified survey map.

Town Chairman

Date

Town Clerk

Date


This CSM is contained wholly within the property described in the following recorded instruments:

<u>Owner(s) of record</u>	<u>Document(s)</u>	<u>Parcel Number(s)</u>
---------------------------	--------------------	-------------------------

F & M Bank - Winnebago

901371

020-0531-00

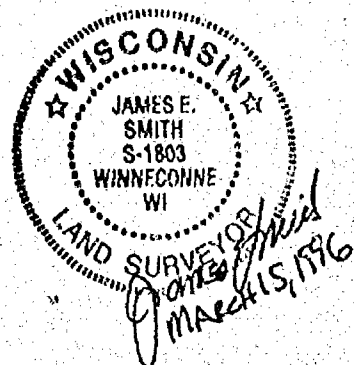

PROJECT NO.

0150-001

SHEET

3 of 3

WINNEBAGO COUNTY CERTIFIED SURVEY MAP No. 3302

Part of the SE1/4 of the SE1/4 of Sec. 36, T.19N., R.14E.,
Town of Poygan, Winnebago County, Wisconsin

SURVEYOR'S CERTIFICATE:

TAX No. 020-0533

I, Calvin W. Hawksworth, Wisconsin Registered Land Surveyor, hereby certify.
That I have surveyed and mapped the parcel of land located in part of the
SE1/4 of the SE1/4 of Sec. 36, T.19N., R.14E., Town of Poygan, Winnebago County, Wisconsin,
described as follows: Beginning at a Bernston Monument located at the SE Corner of said Sec. 36.
From that point running along the South line of the SE1/4 of said Sec. 36 S.88°50'16"W., 610.01 ft.,
thence N.01°04'21"W., 856.90 ft., thence N.88°50'16"E., 610.01 ft. to the East line of the SE1/4 of said
Sec. 36, thence along said Sec. line S.01°04'21"E., 856.90 ft. to the said point of beginning. Being a
parcel of land of 12.000 acres. Reserving therefrom that portion lying within the right of way of
Brodrick Road presently used for road purposes. Subject to all easements and restrictions of record.

That I have made such survey, land division and map by the direction of Ken Tritt, Vice
President, F & M Bank, 124 West Main Street, Winneconne, Wisconsin, 54986; that such map is a
true and correct representation of the exterior boundaries of the land surveyed.

That I have fully complied with the provisions of Sec. 236.34 of the Wisconsin Statutes and
the Winnebago County Subdivision Ordinance in surveying and mapping the same.

WINNEBAGO COUNTY PLANNING COMMITTEE CERTIFICATE:

This Certified Survey Map of part of the
SE1/4 of the SE1/4 of Sec. 36, T.19N., R.14E.,
Town of Rushford, Winnebago County, Wisconsin,
is hereby approved.

Calvin W. Hawksworth
Calvin W. Hawksworth S-1290
Wisconsin Registered Land Surveyor
October 6, 1995

Oct. 31, 1995
Date

Joanne M. Sievert
Authorized Signature



Bearings are referenced to the
East line of the SE1/4 of
Sec. 36-19-14.
Assumed Bearing:
S.01°04'21"E.



LEGEND



- ① Bernston Monument
- Existing Iron Pipe Found
- ▨ Existing Buildings

BUILDING SETBACKS

- 75' - Minimum from road
right of way
- 50' - Minimum rear yard
- 50' - Minimum each side yard

This C.S.M. is contained wholly
within the property described
in the following recorded
instrument(s):

Doc. No. 896379
Winnebago County Records

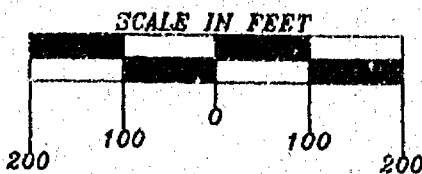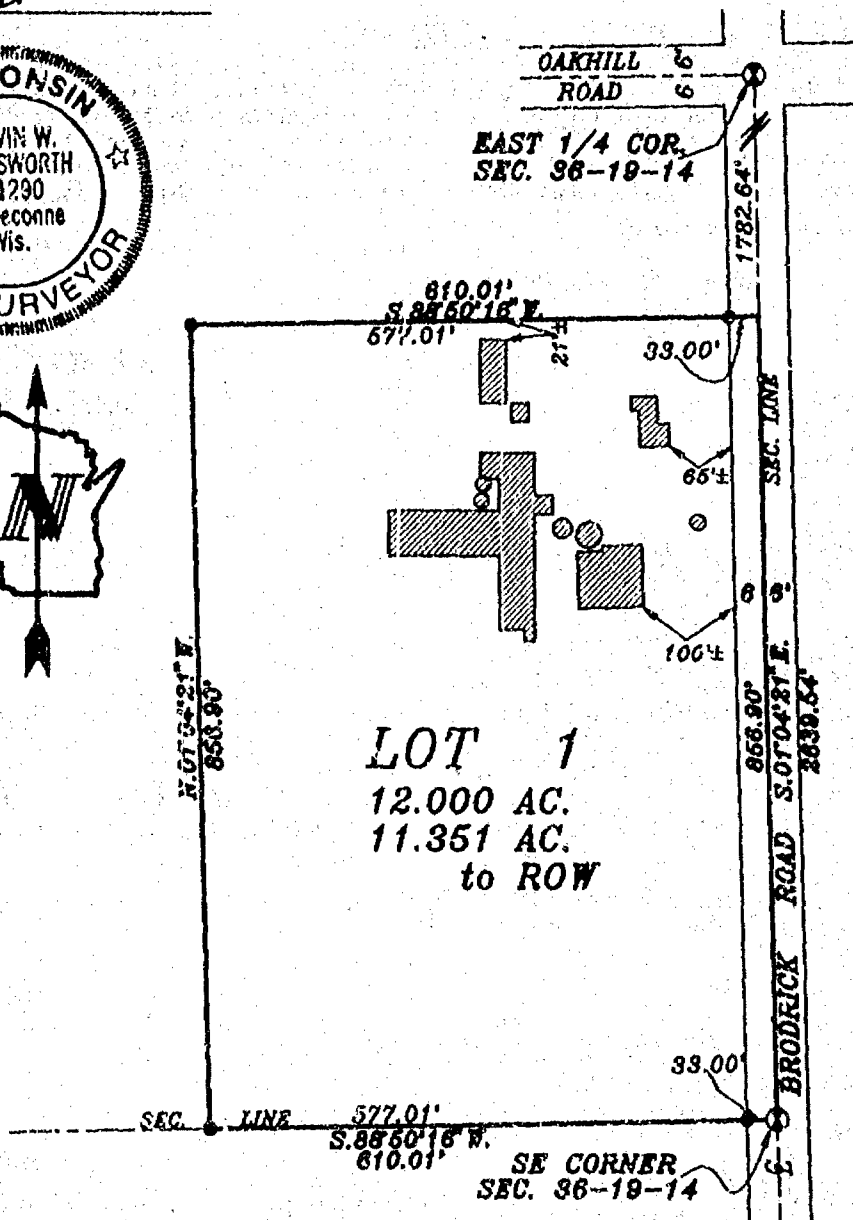

SAYLER SURVEY, INC

LAND SURVEYORS

WINNECONNE, WI

Sheet 1 of 2 Sheets
F.B. 66 P. 146

WINNEBAGO COUNTY CERTIFIED SURVEY MAP No. 3302
Part of the SE1/4 of the SE1/4 of Sec. 36, T.19N., R.14E.,
Town of Poygan, Winnebago County, Wisconsin

TAX No. 020-0533

COUNTY TREASURER'S CERTIFICATE:
STATE OF WISCONSIN)
WINNEBAGO COUNTY) SS

I, BURTON SCHMIDT being the duly elected, qualified and acting Treasurer of the County of Winnebago, do hereby certify that the records in my office show no unredeemed tax sales and no unpaid taxes or special assessments as of OCTOBER 27, 1995 affecting the lands included in this Certified Survey Map.

10/27/95
Date

Burton Schmidt
County Treasurer

TOWN TREASURER'S CERTIFICATE:
STATE OF WISCONSIN)
WINNEBAGO COUNTY) SS

I, Julia Rehnert, being the duly elected, qualified and acting Treasurer of the Town of Poygan, do hereby certify that in accordance with the records in my office, there are no taxes or unpaid special assessments as of October 27, 1995 on any of the land included in this Certified Survey Map.

October 27, 1995
Date

Julia M. Rehnert
Town Treasurer

CORPORATE OWNER'S CERTIFICATE:

F & M Bank, Winnebago County, a corporation duly organized and existing under and by virtue of the laws of the State of Wisconsin, as owner, does hereby certify that said corporation caused the land described on this Certified Survey Map to be surveyed and mapped as represented hereon.

IN WITNESS WHEREOF, the said F & M Bank, Winnebago County has caused these presents to be signed by Tim C. Huth, its president, and countersigned by * (cashier), at Winneconne, Wisconsin, and its corporate seal to be hereunto affixed on this 10th day of October, 1995

In the presence of:

*Lawrence J. Schuster
Vice President &

F & M Bank, Winnebago County

(Corporate Seal)

Tim C. Huth
President

Countersigned by:

Lawrence J. Schuster
Lawrence J. Schuster
Vice President & Cashier

STATE OF WISCONSIN)
WINNEBAGO COUNTY) SS

Personally came before me this 10th day of October, 1995, TIM C. HUTH, President, and Lawrence J. Schuster, Vice Pres & Cashier of the above named corporation, to me known to be the persons who executed the foregoing instrument, and to me known to be such President and * Cashier of the said corporation, and acknowledge that they executed the foregoing instrument as such officers as the deed of said corporation, by its authority.

* Vice President &

Julia M. Rehnert
Notary Public
Winnebago County, Omro WI

My commission expires July 19, 1998

919178

Calvin W. Hawksworth
Calvin W. Hawksworth
Wisconsin Registered Land Surveyor
October 6, 1995

S-1290



SAYLER SURVEY, INC

LAND
SURVEYORS

WINNECONNE, WI

Register's Office

Winnebago County, Wis.


Received for record this 3rd
day of Nov A.D., 1995
at 2:14 o'clock P.M. and
filed in Vol. 1 of 254
on page 3302

Susan W. Wenzel
Register of Deeds

Sheet 2 of 2 Sheets
F.B. 66 P. 146

Plat of Survey

PART OF THE SOUTHWEST 1/4 OF THE SOUTHWEST 1/4 OF SECTION 36, TOWNSHIP 19 NORTH, RANGE 14 EAST, TOWN OF POTGON, WINNEBAGO COUNTY, WISCONSIN.

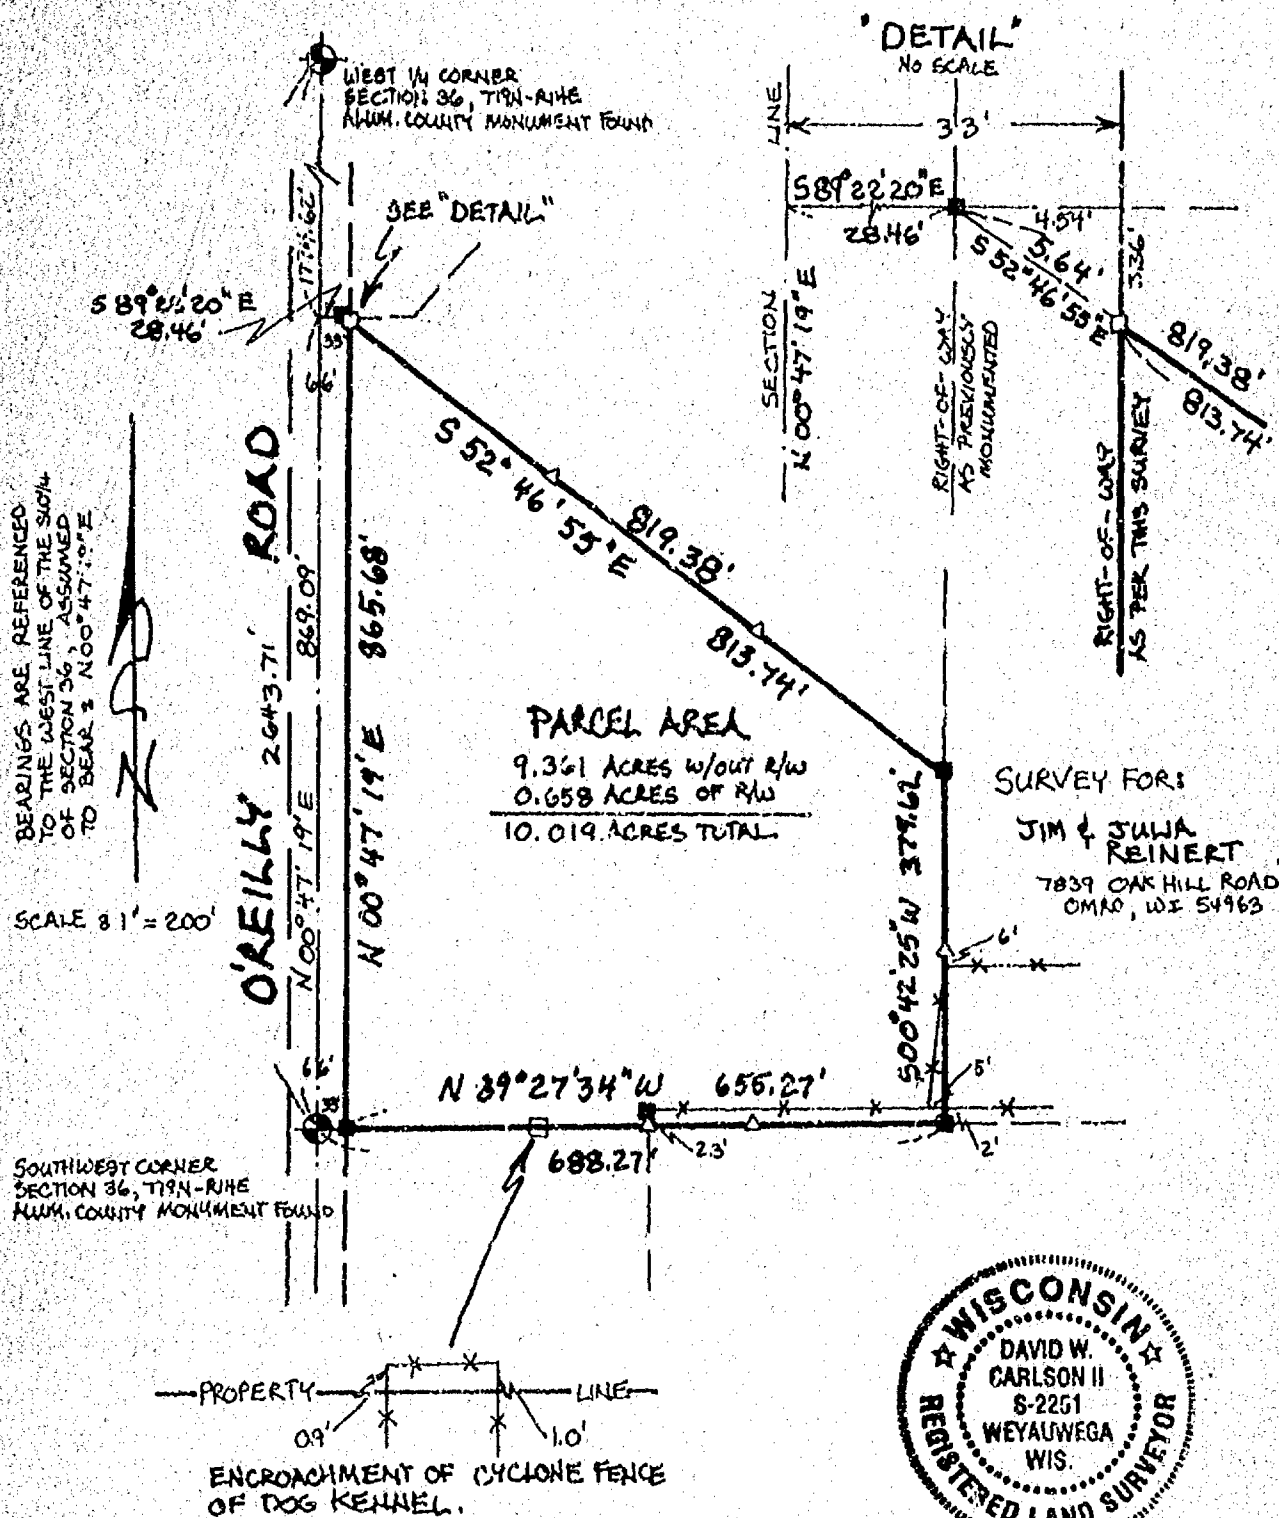

LEGEND

- 1" x 24" Iron Pipe Set
- 1" Iron Pipe Found
- 1/4" Rebar Found
- ▲ 1 1/4" Rebar Found
- ⊙ Government Corner
- △ Steel T-Post Set on Property Line
- X—X— Exist Fence Line

Sayler Surveying

Division of Martenson & Elze, Inc.
Engineering, Surveying, Planning
28 North 1st Street • Box 252 • Winneconne, WI 54986
Phone 414-582-4234 • Fax 414-532-8656

SURVEYORS CERTIFICATE

I hereby certify that I have surveyed the property as shown, according to official records and that the plat above shown is an accurate and correct representation of said survey.

David W. Carlson II
Wisconsin Registered Land Surveyor

PROJECT NO. 0-0101-002

FIELD BOOK

PAGE



11

COMPUTER FILE



CERTIFIED SURVEY MAP NO. 4792

PART OF THE NORTHWEST 1/4 OF THE SOUTHWEST 1/4 AND PART OF THE SOUTHWEST 1/4 OF THE SOUTHWEST 1/4 OF SECTION 36, TOWNSHIP 19 NORTH, RANGE 14 EAST, TOWN OF POYGAN, WINNEBAGO COUNTY, WISCONSIN.

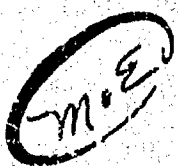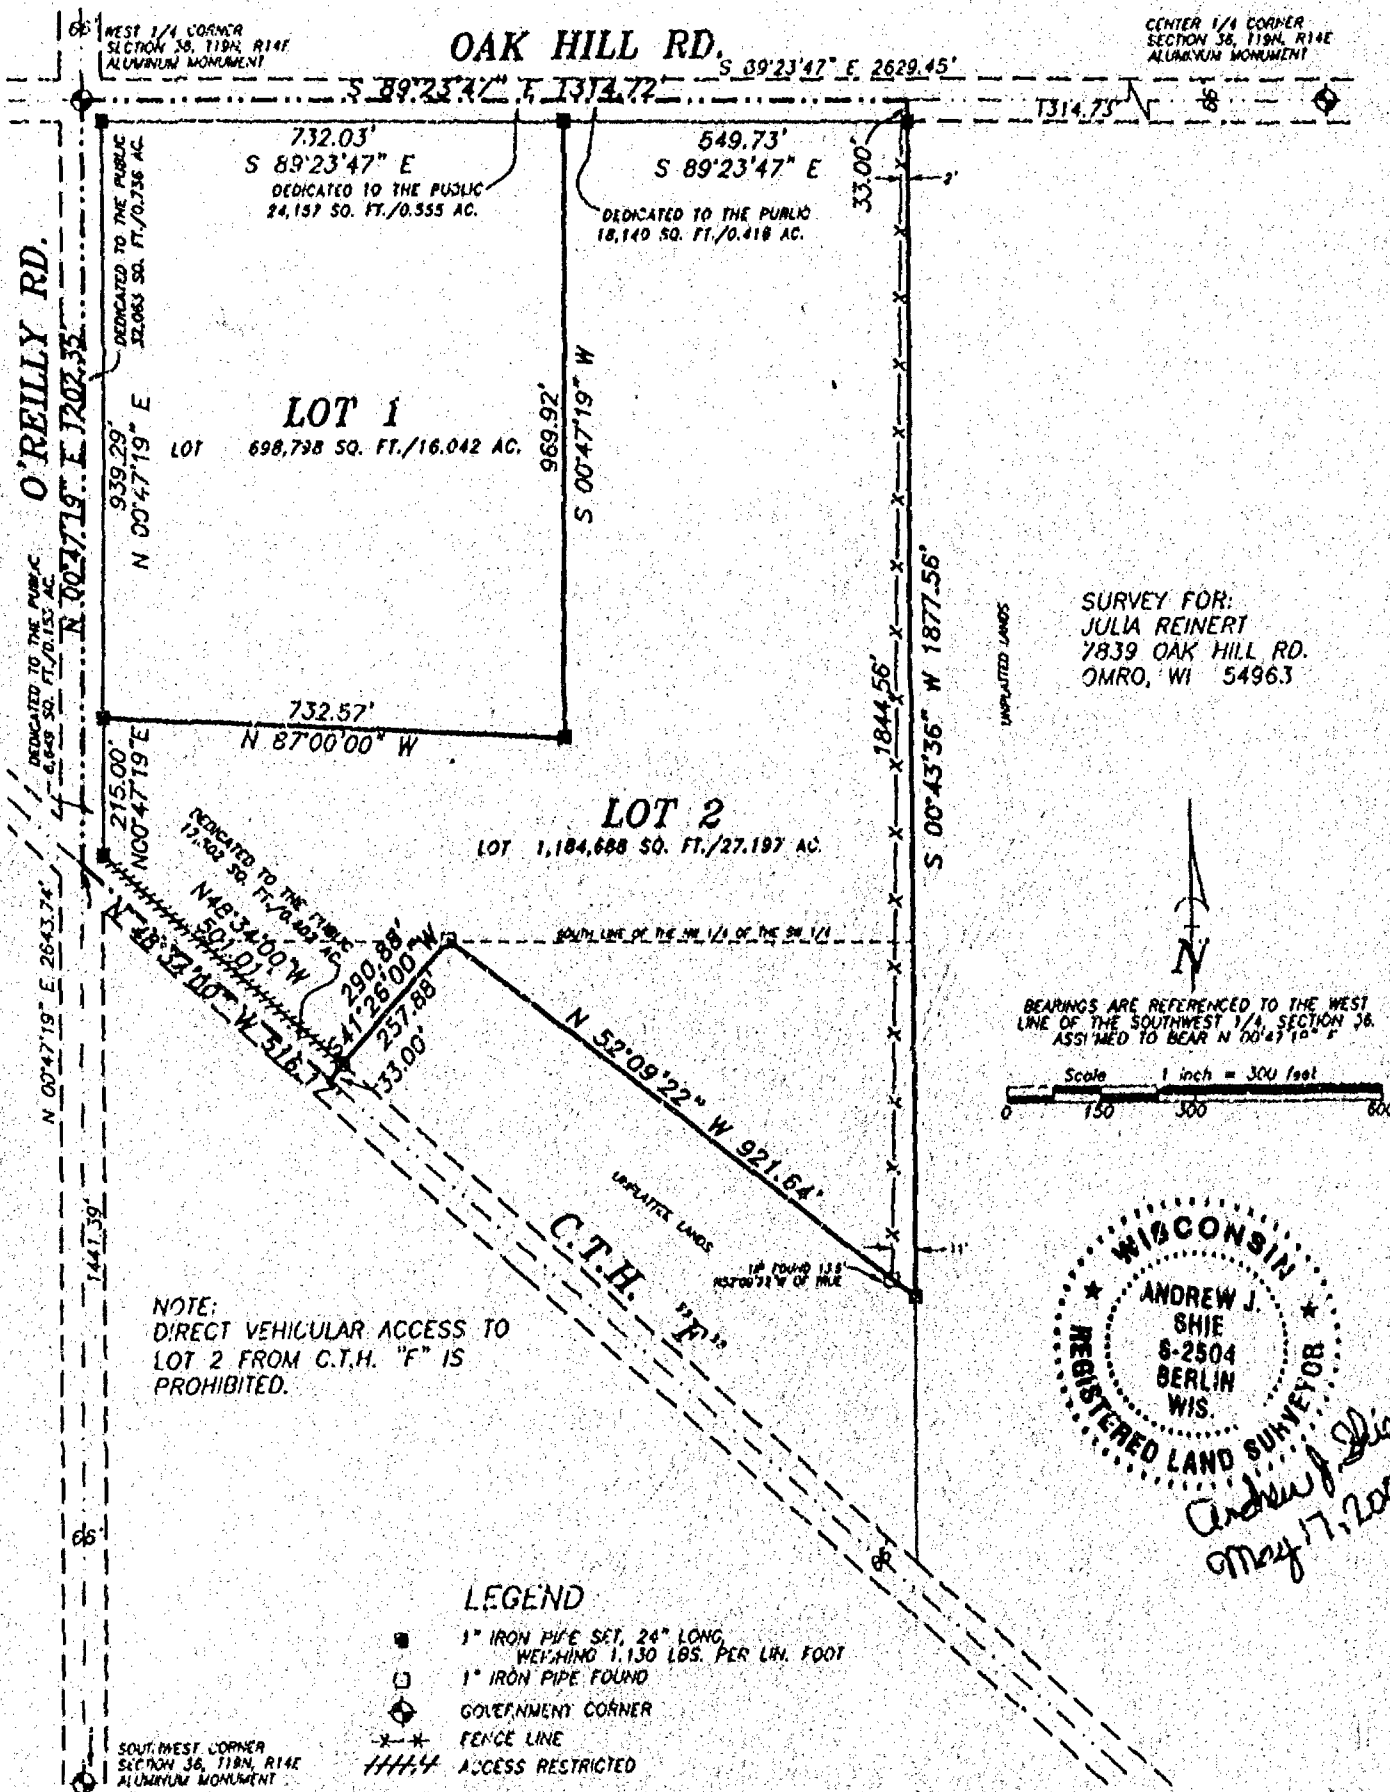

Martenson & Eisele, Inc.
Engineering - Surveying - Planning
109 W. Main St.
Omro, WI 54963
(920) 685-6240
Fax (920) 685-6340
E-MAIL: 30ysur@vbb.com

PROJECT NO. 0-0702-001
FIELD BOOK 10 PAGE 28
FILE 0702001csm.dwg S:\ET 1 OF 3
This instrument was drafted by: AJS

Certified Survey Map No. 4792

SURVEYOR'S CERTIFICATE:

I, Andrew J. Shie, Registered Land Surveyor, do hereby certify:

That I have surveyed, divided and mapped, at the direction of Julia Reinert, part of the Northwest 1/4 of the Southwest 1/4 and part of the Southwest 1/4 of the Southwest 1/4 of Section 36, Township 19 North, Range 14 East, Town of Poygan, Winnebago County, Wisconsin, described as follows:

Beginning at the West 1/4 corner of said Section 36; thence South 89 degrees 23 minutes 47 seconds East 1314.72 feet, along the North line of said Northwest 1/4 of the Southwest 1/4; thence South 00 degrees 43 minutes 36 seconds West 1877.56 feet, along the East line of said Northwest 1/4 of the Southwest 1/4 and said Southwest 1/4 of the Southwest 1/4; thence North 52 degrees 09 minutes 22 seconds West 921.64 feet, along the North line of Document 600359; thence South 41 degrees 26 minutes 00 seconds West 290.88 feet, along the West line of Document 600359; thence North 48 degrees 34 minutes 00 seconds West 516.17 feet, along the centerline of C.T.H. "F"; thence North 00 degrees 47 minutes 19 seconds East 1202.35 feet, along the West line of the Southwest 1/4 of said Section 36, to the point of beginning.

That I have fully complied with Chapter 236.34 of the Wisconsin Statutes in surveying, dividing, and mapping the same and the Town of Poygan, and Winnebago County Subdivision Ordinances.

This map is a correct representation of all of the exterior boundaries of land surveyed and the division thereof.

Given under my hand this 17th day of May, 2001.

Andrew J. Shie

Andrew J. Shie, Reg. WI. Land Surveyor, S-2504



OWNERS CERTIFICATE:

As owners we, the undersigned, hereby certify that we caused the land above described to be surveyed, divided and mapped and dedicated to the public all as shown and represented on this map.


James E. Reinert 5-22-01
James E. Reinert Date

Julia N. Reinert 5-22-01
Julia N. Reinert Date

State of Wisconsin)
)SS
Winnebago County)

Personally came before me on the 5-22-01 day of May, 2001, the above owners to me known to be the persons who executed the foregoing instrument and acknowledge the same.

Jayne L. Habeler My Commission Expires 4-17-05

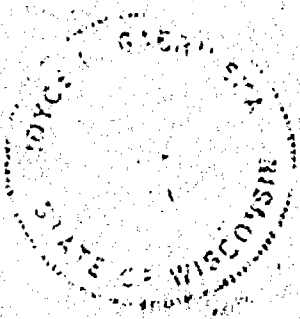

Certified Survey Map No. 4792

Certificate of Planning Committee:

Pursuant to the Land Subdivision Regulations of the County of Winnebago, Wisconsin, all the requirements for approval have been fulfilled. This Minor Subdivision was approved by the Winnebago County Planning and Zoning Committee on 19th day of June, 2001.

John C. Schiller
Chairperson, Planning and Zoning Committee

Treasurer's Certificate:

I hereby certify that there are no unpaid taxes or unpaid special assessments on any of the lands shown hereon.

Julia N. Reinert 5-12-01
Town Treasurer Date

Mary K. Hungen 5/22/01
County Treasurer Date

Town Board Approval:


We hereby certify that the Town of Poygan has reviewed and approved this certified survey map.

Richard Mastrot 5-17-01
Town Chairperson Date

Margaret Kungen 5-7-01
Town Clerk Date

This CSM is contained wholly within the property described in the following recorded instruments:

Owner(s) of record	Document(s)	Parcel Number(s)
James E. & Julia N. Reinert	600358	0200525 0200527

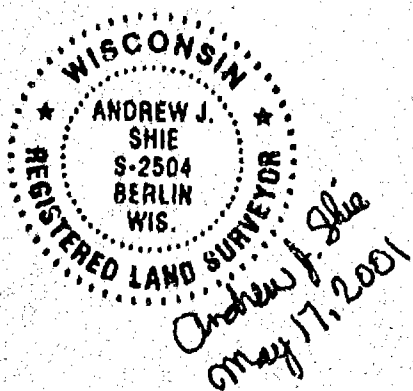

PROJECT NO. 0-0702-001


SHEET 3 of 3

1134258
REGISTER'S OFFICE
WINNEBAGO COUNTY, WI
RECORDED ON 4792
C.S.M. Vol. 1, pg 4792
05-20-2001 10:59 AM
SUSAN WINNINGS
REGISTER OF DEEDS
RECORDING FEE 14.00
TRANSFER FEE 3
OF PAGES 3
cc. madison
E. L. L.



CERTIFIED SURVEY MAP NO. 4932


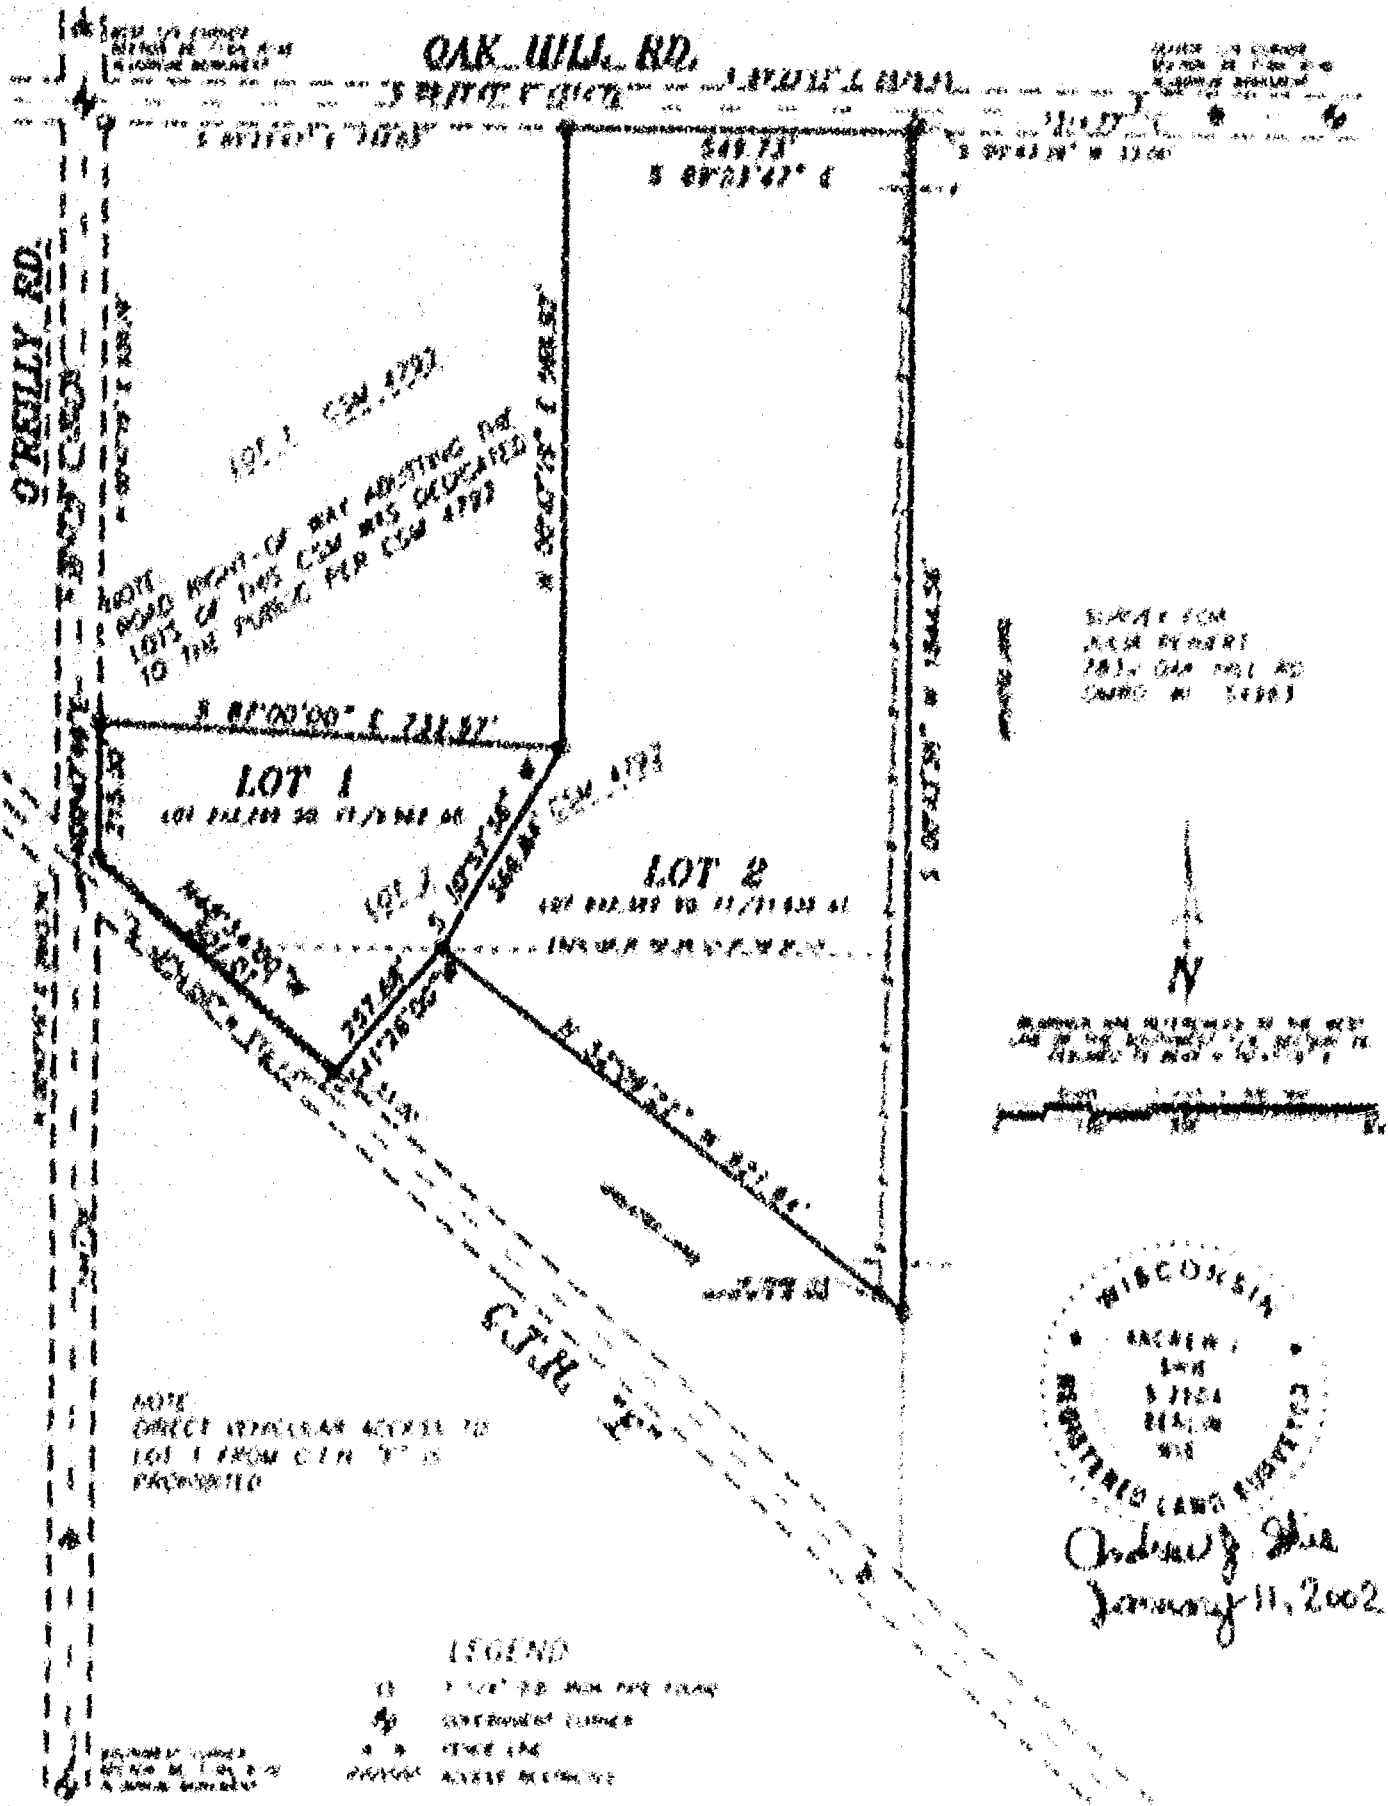






CERTIFIED SURVEY MAP NO. 4932

ALL OF LOT 2 OF CERTIFIED SURVEY MAP 4792, BEING PART OF THE NORTHWEST 1/4 OF THE SOUTHWEST 1/4 AND PART OF THE SOUTHWEST 1/4 OF THE SOUTHWEST 1/4 OF SECTION 36, TOWNSHIP 19 NORTH, RANGE 14 EAST, TOWN OF POYGAN, WINNEBAGO COUNTY, WISCONSIN.

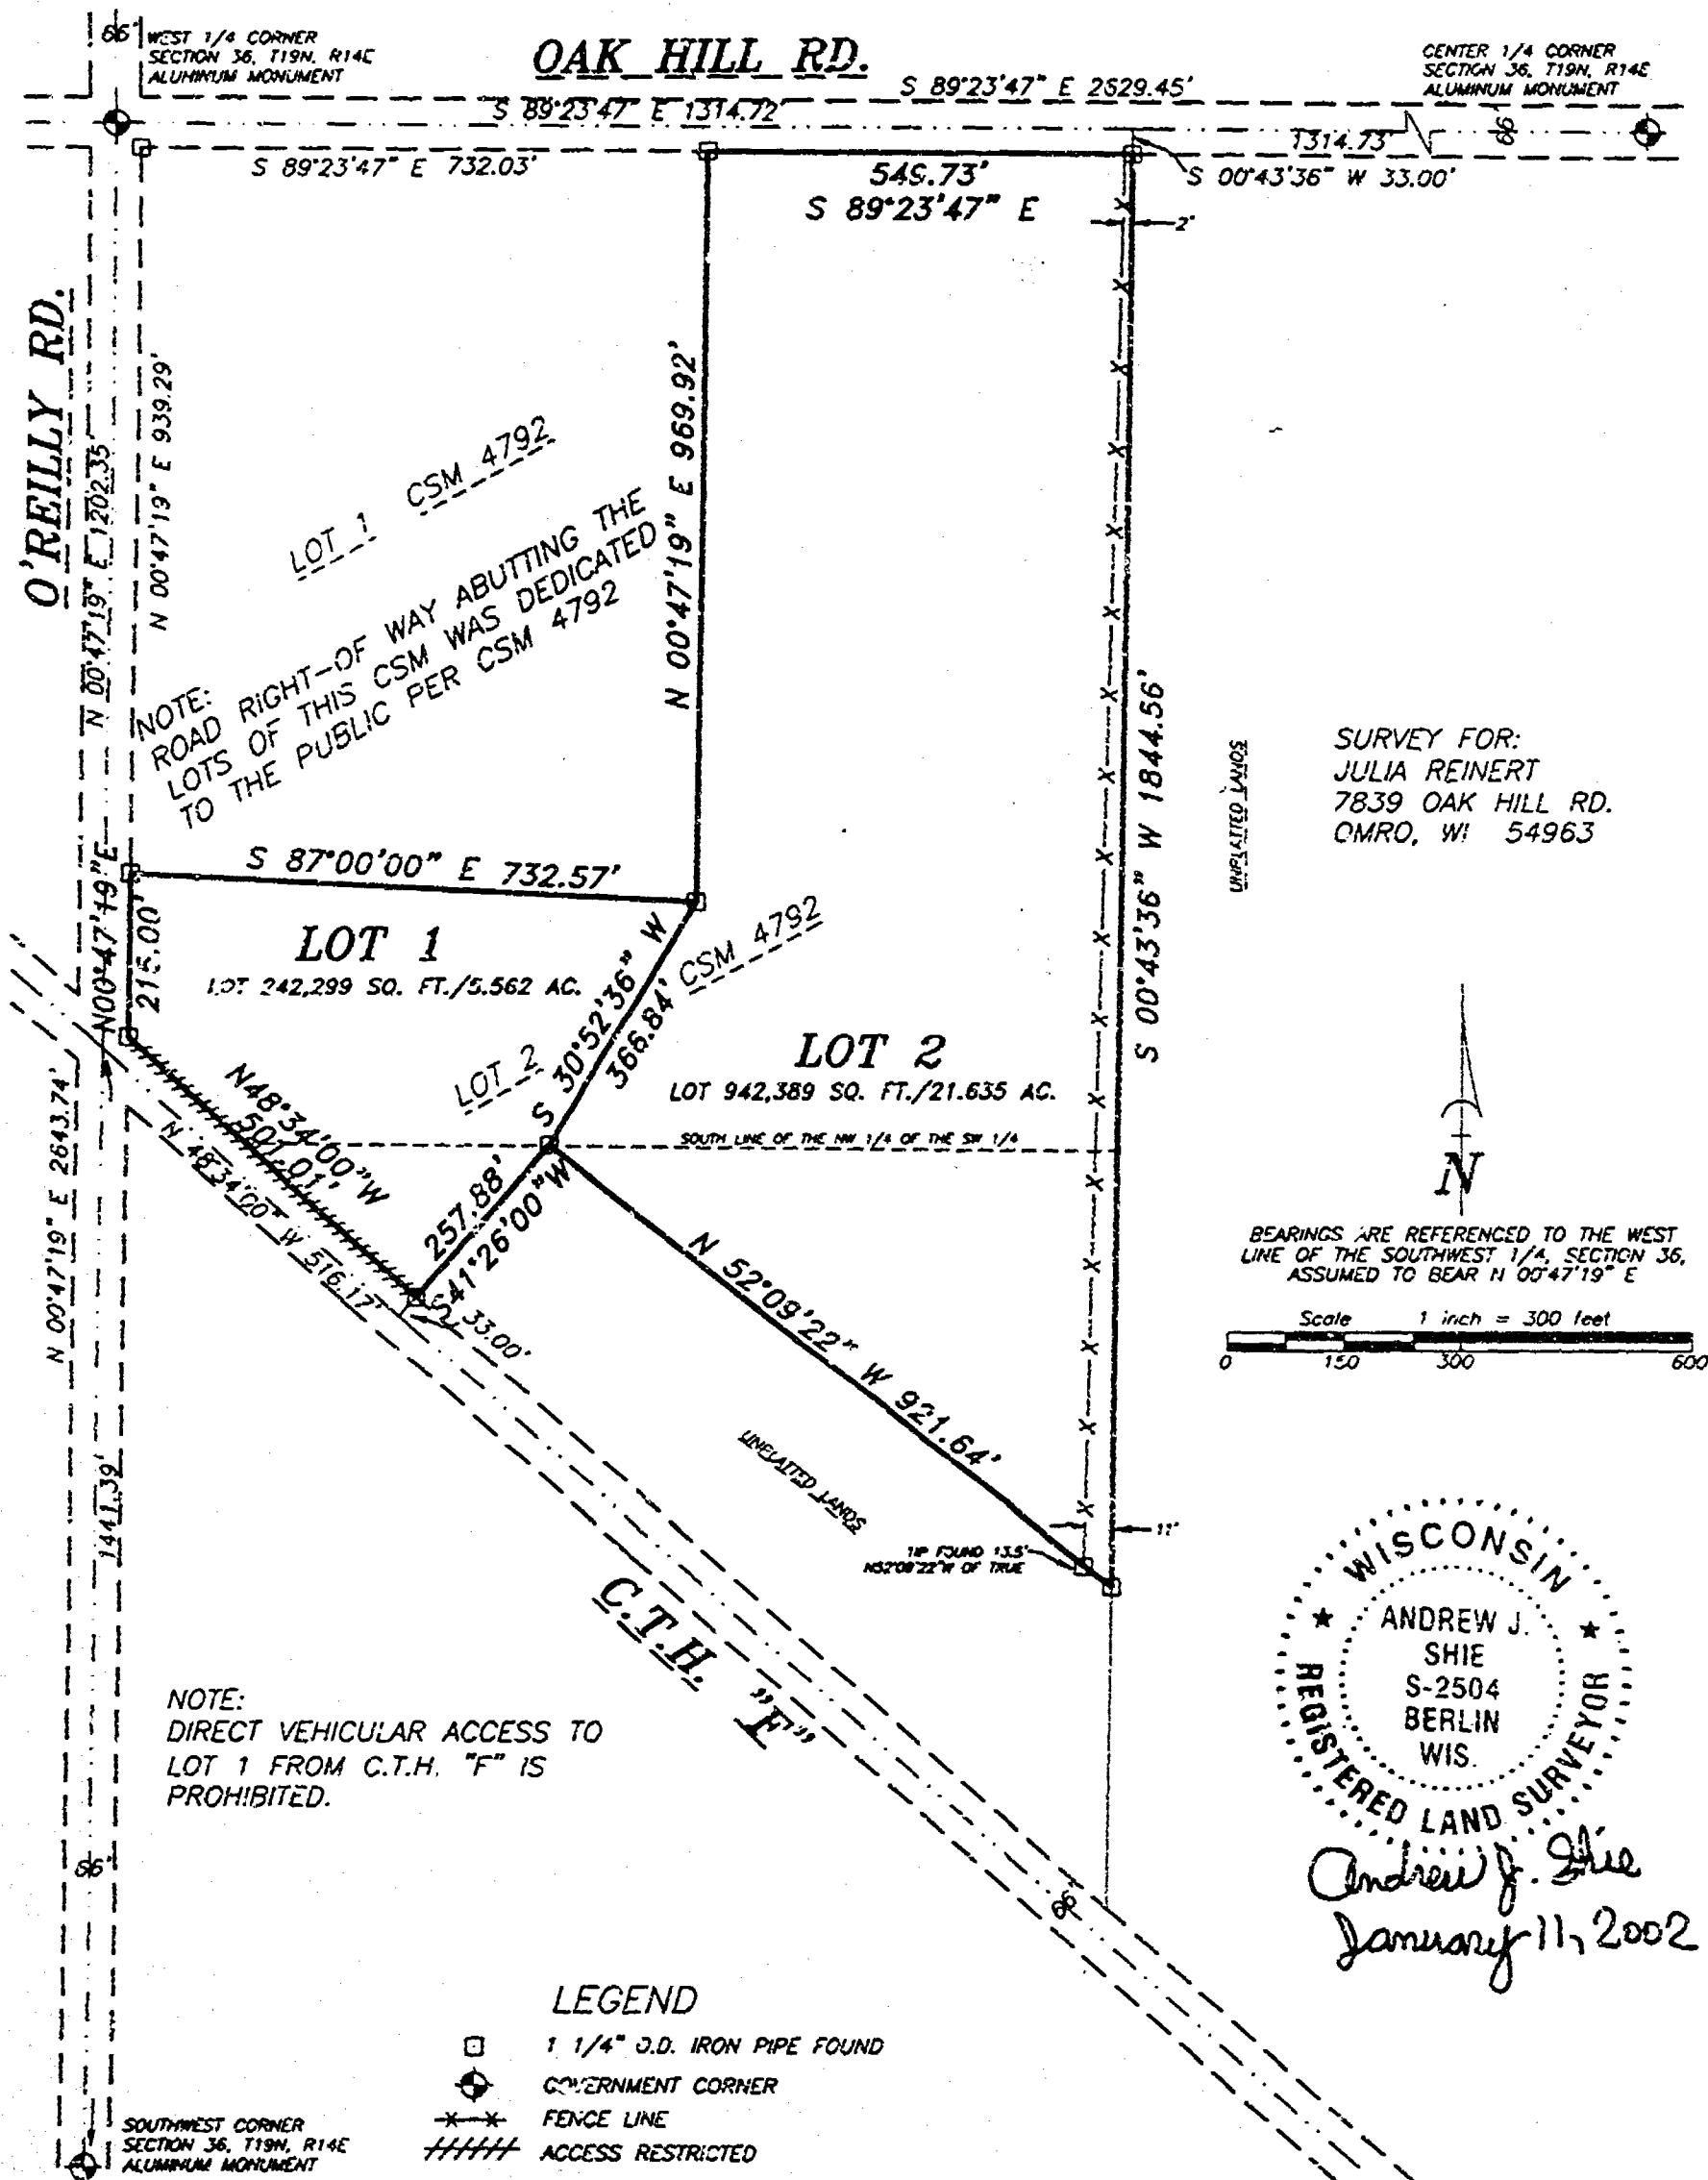

Martenson & Eisele, Inc.
Engineering - Surveying - Planning
109 W. Main St.
Omro, WI 54963
(920) 685-6240
Fax (920) 685-6340
E-MAIL: saysur@vbe.com

PROJECT NO. 0-0702-002
FIELD BOOK 1C PAGE 28
FILE 0702002csm.dwg SHEET 1 OF 3
This instrument was drafted by: AJS

Certified Survey Map No. 4932

SURVEYOR'S CERTIFICATE:

I, Andrew J. Shie, Registered Land Surveyor, do hereby certify:





That I have fully complied with Chapter 236.14 of the Wisconsin Statutes in surveying, dividing, and mapping the same and the Town of Poygan, and Winnebago County Subdivision Ordinances.

This map is a correct representation of all of the exterior boundaries of land surveyed and the devices thereon.




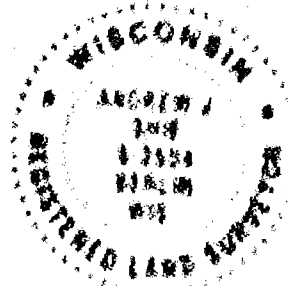

OWNERS CERTIFICATE:

As owners we, the undersigned, hereby certify that we caused the land above described to be surveyed, divided and mapped and dedicated to the public all as shown and represented on this map.

James E. Reiser Julia N. Reiser
Date Date

State of Wisconsin)
)SSA
Winnebago County)

Personally came before me on this 17 day of January, 2012 the above named persons to me known to be the persons who caused the foregoing instrument and to them belong the same.

George B. Bunker

My Commission Expires 4-17-08

Certified Survey Map No. 493a

Certificate of Planning Commission

Pursuant to the Land Subdivision Regulations of the County of Winnebago, Wisconsin, all the requirements for approval have been fulfilled. This subdivision was approved by the Winnebago County Planning and Zoning Commission on 1/17/02 day of January, 2002.

[Signature]
Chairman, Planning and Zoning Commission

Recorder's Certificate

I hereby certify that there are no unpaid taxes or unpaid special assessments on any of the lands shown herein.

[Signature] 1-17-02
Town Treasurer Date

[Signature] 1/18/02
County Treasurer Date

Town Board Approval

We hereby certify that the Town of Poygan has reviewed and approved this certified survey map.

[Signature] 1-17-02
Town Chairman Date

[Signature] 1-17-02
Town Clerk Date

This CSM is contained wholly within the property described in the following recorded instruments:

Owner(s) of Interest






*Archival of this
January 11, 2002*

1166022
RECORDING OFFICE
WINNEBAGO COUNTY, WI
RECORDED ON
01-22-2002 12:04 PM
BY: J. A. KELLY
CLERK OF RECORD
RECORDING FEE
\$15.00
\$15.00
[Signature]

Certified Survey Map No. 4932

Certificate of Planning Committee:

Pursuant to the Land Subdivision Regulations of the County of Winnebago, Wisconsin, all the requirements for approval have been fulfilled. This Minor Subdivision was approved by the Winnebago County Planning and Zoning Committee on 25th day of January, 2002.

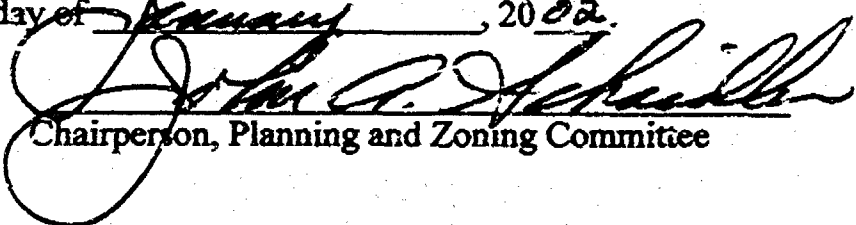
Chairperson, Planning and Zoning Committee

Treasurer's Certificate:

I hereby certify that there are no unpaid taxes or unpaid special assessments on any of the lands shown hereon.

Julia N Reinert 1-17-02
Town Treasurer Date

Mary K. Kuehn 1/18/02
County Treasurer Date

Town Board Approval:

We hereby certify that the Town of Poygan has reviewed and approved this certified survey map.

Richard N. Schmitt 1-17-02
Town Chairperson Date

Margaret Kuehn 1-17-02
Town Clerk Date

This CSM is contained wholly within the property described in the following recorded instruments:

Owner(s) of record	Document(s)	Parcel Number(s)
James E. & Julia N. Reinert	60:358	0200527



Andrew J. Shie
January 11, 2002


CERTIFIED SURVEY MAP NUMBER





 


LEGEND

- BENCHMARK MONUMENT FOUND
- 1" IRON PIPE FOUND
- 2" IRON PIPE FOUND
- 4" IRON PIPE FOUND
300 200 100 0 300
SCALE 1"=300'

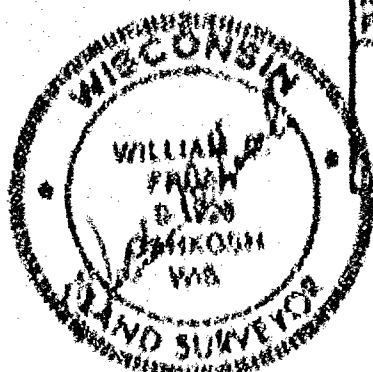




FILLEN CONSULTING SERVICES, LLC
ENGINEERING AND LAND SURVEYING
P.O. Box 200, Oshkosh, Wisconsin 54901
TELEPHONE: 920.235.0270

CERTIFIED SURVEY MAP NUMBER _____

BEING PART OF THE NORTHEAST QUARTER OF THE SOUTHWEST QUARTER OF SECTION 36, TOWNSHIP 19 NORTH,
RANGE 14 EAST, TOWN OF POYGAN, WINNEBAGO COUNTY, WISCONSIN

SURVEY FOR: CLAIR A. AND RUTH RETZLAFF
PARCEL NUMBER 0200524
DOCUMENT NUMBER 779112

SURVEY DATED: SEPTEMBER 12, 2002

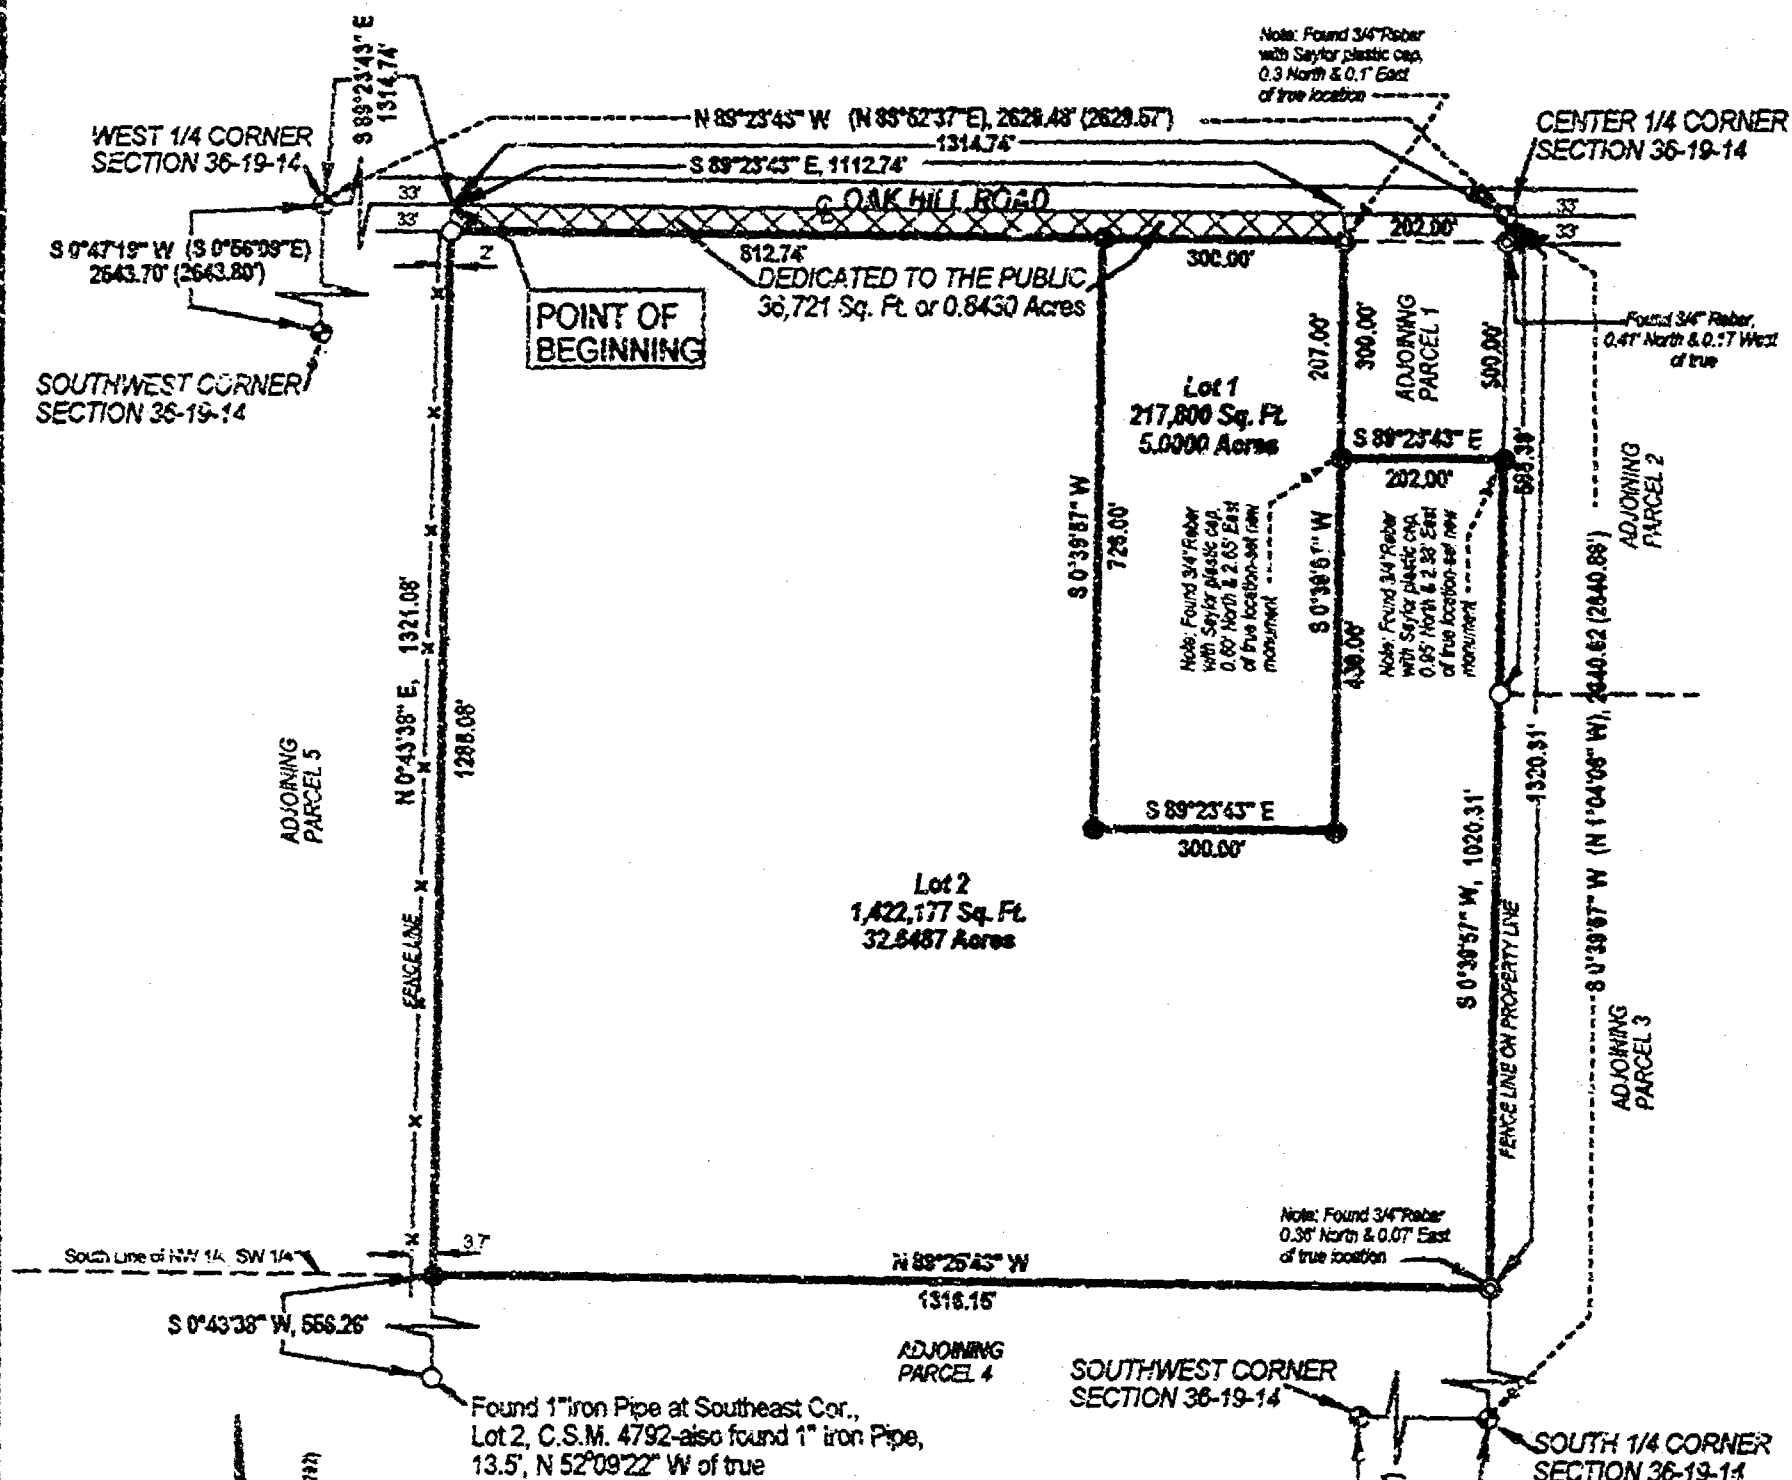


LEGEND

- ⊙ - BERNSTEIN MONUMENT, FOUND
- - 1" IRON PIPE, FOUND
- ⊙ - 3/4" REBAR, FOUND
- - 3/4" REBAR, 18" LONG, WEIGHING 1.502 LBS./FT., SET
- () - DISTANCE OR BEARING AS SHOWN ON COUNTY CORNERSTONE SUMMARY SHEETS

South line of NW 1/4, SW 1/4, Section 36-19-14 which is N 89° 23' 43" E (same as C.S.M. #1227)

300 200 100 0 300
SCALE 1"=300'

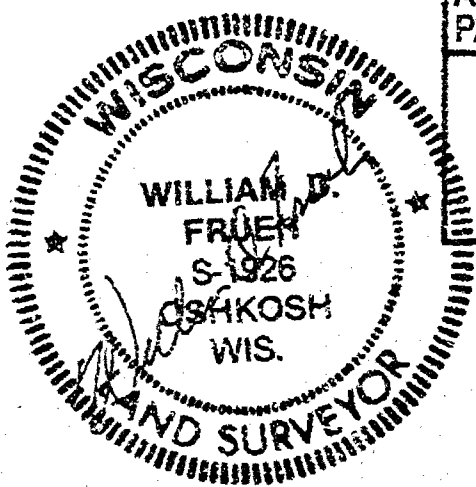

ADJOINING PARCEL INFORMATION

ADJOINING PARCEL NO.	OWNER	DOCUMENT NUMBER	PARCEL NUMBER	PLATTED OR UNPLATTED
1	Dennis & Janet Olson	493208	020052401	UNPLATTED
2	James & Connie Olson	904780	020053101	UNPLATTED
3	Thomas Rusch	986393	0200530	LOT 1, C.S.M. #3826
4	Clair & Ruth Retzlaff	779112	0200529	UNPLATTED
5	Wm. Pae & Linda Cook	1171159	020052702	LOT 2, C.S.M. #4930

FRUEN CONSULTING SERVICES, LLC

ENGINEERING AND LAND SURVEYING

P. O. Box 282, Oshkosh Wisconsin 54903

TELEPHONE (920) 235-0279

CERTIFIED SURVEY MAP NO. _____

BEING PART OF THE NORTHEAST QUARTER OF THE SOUTHWEST QUARTER OF SECTION 36,
TOWNSHIP 19 NORTH, RANGE 14 EAST, TOWN OF POYGAN, WINNEBAGO COUNTY, WISCONSIN

SURVEYOR'S CERTIFICATE
STATE OF WISCONSIN)

INSS

WINNEBAGO COUNTY)

I, WILLIAM D. FRUEH, Wisconsin Registered Land Surveyor do hereby certify:

That I have surveyed, divided and mapped a parcel of land lying within the Northeast Quarter of the Southwest Quarter of Section 36, Township 19 North, Range 14 East, Town of Poygan, Winnebago County, Wisconsin, which is bounded and described as follows:



THAT I have made this survey by the direction of Clair A. and Ruth R. Hoff, owners of said land.


THAT such map is a correct representation of all the exterior boundaries of the land surveyed and the land division thereof made.

This CSM is contained wholly within the property described in the following recorded instruments: Documents as recorded in Document Number 779112. The Parcel Number is 0200514.

THAT I have fully complied with the provisions of Chapter 236 of the Wisconsin Statutes and the Land Subdivision Ordinance of Winnebago County.

2/11/2016
Date

William D. Frueh
William D. Frueh, Registered Land Surveyor 5-1916

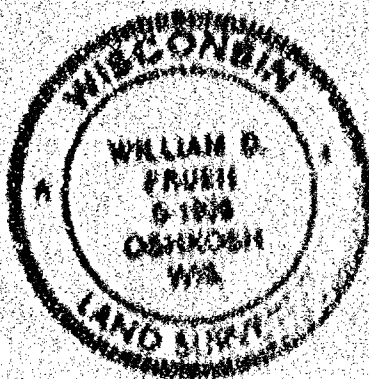

CERTIFIED SURVEY MAP NO.

BEING PART OF THE NORTHEAST QUARTER OF THE SOUTHWEST QUARTER OF SECTION 36,
TOWNSHIP 19 NORTH, RANGE 14 EAST, TOWN OF FOYGAN, WINNEBAGO COUNTY, WISCONSIN

OWNER CERTIFICATE

AS OWNERS, Clair A. and Ruth Ketchoff, do hereby certify that they caused the land described on this map to be surveyed, divided, dedicated and mapped as represented on this map in accordance with the Wisconsin Easement Dedication Ordinance.

WITNESS the hands and seals of said owners this _____ day of _____, 2012

Clair A. Ketchoff

Ruth Ketchoff

STATE OF WISCONSIN)

WINNEBAGO COUNTY)

Personally came before me this _____ day of _____, 2012 the abovesigned, to me known to be the persons who executed the foregoing instrument, and acknowledged the same.

Notary public, _____ Wisconsin
My Commission Expires _____

TOWN OF FOYGAN CERTIFICATE

The Certified Survey Map of a part of the NE 1/4, SW 1/4, Section 36, Township 19 North, Range 14 East, in the Town of Foygan, Winnebago County, Wisconsin, including the right of way dedication, is hereby approved.

Foygan Town Chairman

CERTIFICATE OF FOYGAN TOWN TREASURER

I hereby certify that in accordance with the records in my office, there are no unpaid taxes or unpaid special assessments as of this date on any of the land included in this Certified Survey Map of a part of the NE 1/4, SW 1/4, Section 36, Township 19 North, Range 14 East, in the Town of Foygan, Winnebago County, Wisconsin.

Foygan Town Treasurer

CERTIFICATE OF COUNTY TREASURER

I hereby certify that in accordance with the records in my office, there are no unpaid taxes or unpaid special assessments as of this date on any of the land included in this Certified Survey Map of a part of the NE 1/4, SW 1/4, Section 36, Township 19 North, Range 14 East, in the Town of Foygan, Winnebago County, Wisconsin.

County Treasurer

WINNEBAGO COUNTY PLANNING AND ZONING COMMITTEE APPROVAL


This Certified Survey Map of a part of the NE 1/4, SW 1/4, Section 36, Township 19 North, Range 14 East, in the Town of Foygan, Winnebago County, Wisconsin, has been approved by the Winnebago County Planning and Zoning Committee.

Authorized Representative

THIS DOCUMENT WAS DRAFTED BY _____

Date: 2/14/2012


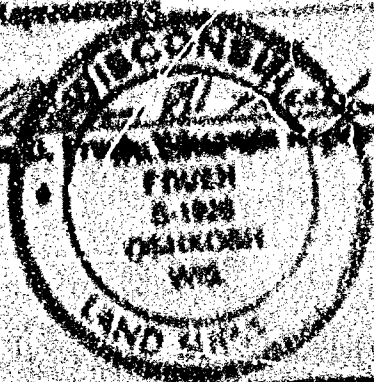

CERTIFIED SURVEY MAP NUMBER


5104

PART 001





 

300 200 100 0 300
SCALE 1"=300'

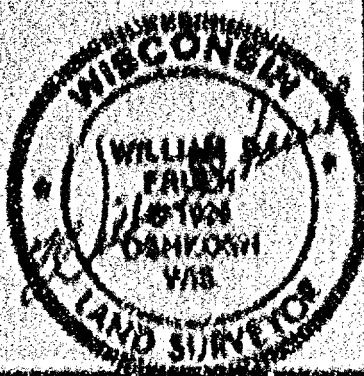

ADJOINING PARCEL INFORMATION				







PAGE 1 OF 3

CERTIFIED SURVEY MAP NUMBER **5104**BEING PART OF THE NORTHEAST QUARTER OF THE SOUTHWEST QUARTER OF SECTION 36, TOWNSHIP 19 NORTH,
RANGE 14 EAST, TOWN OF POYGAN, WINNEBAGO COUNTY, WISCONSINSURVEY FOR: CLAIR A. AND RUTH RETZLAFF
PARCEL NUMBER 0200524
DOCUMENT NUMBER 779112

SURVEY DATED: SEPTEMBER 12, 2002

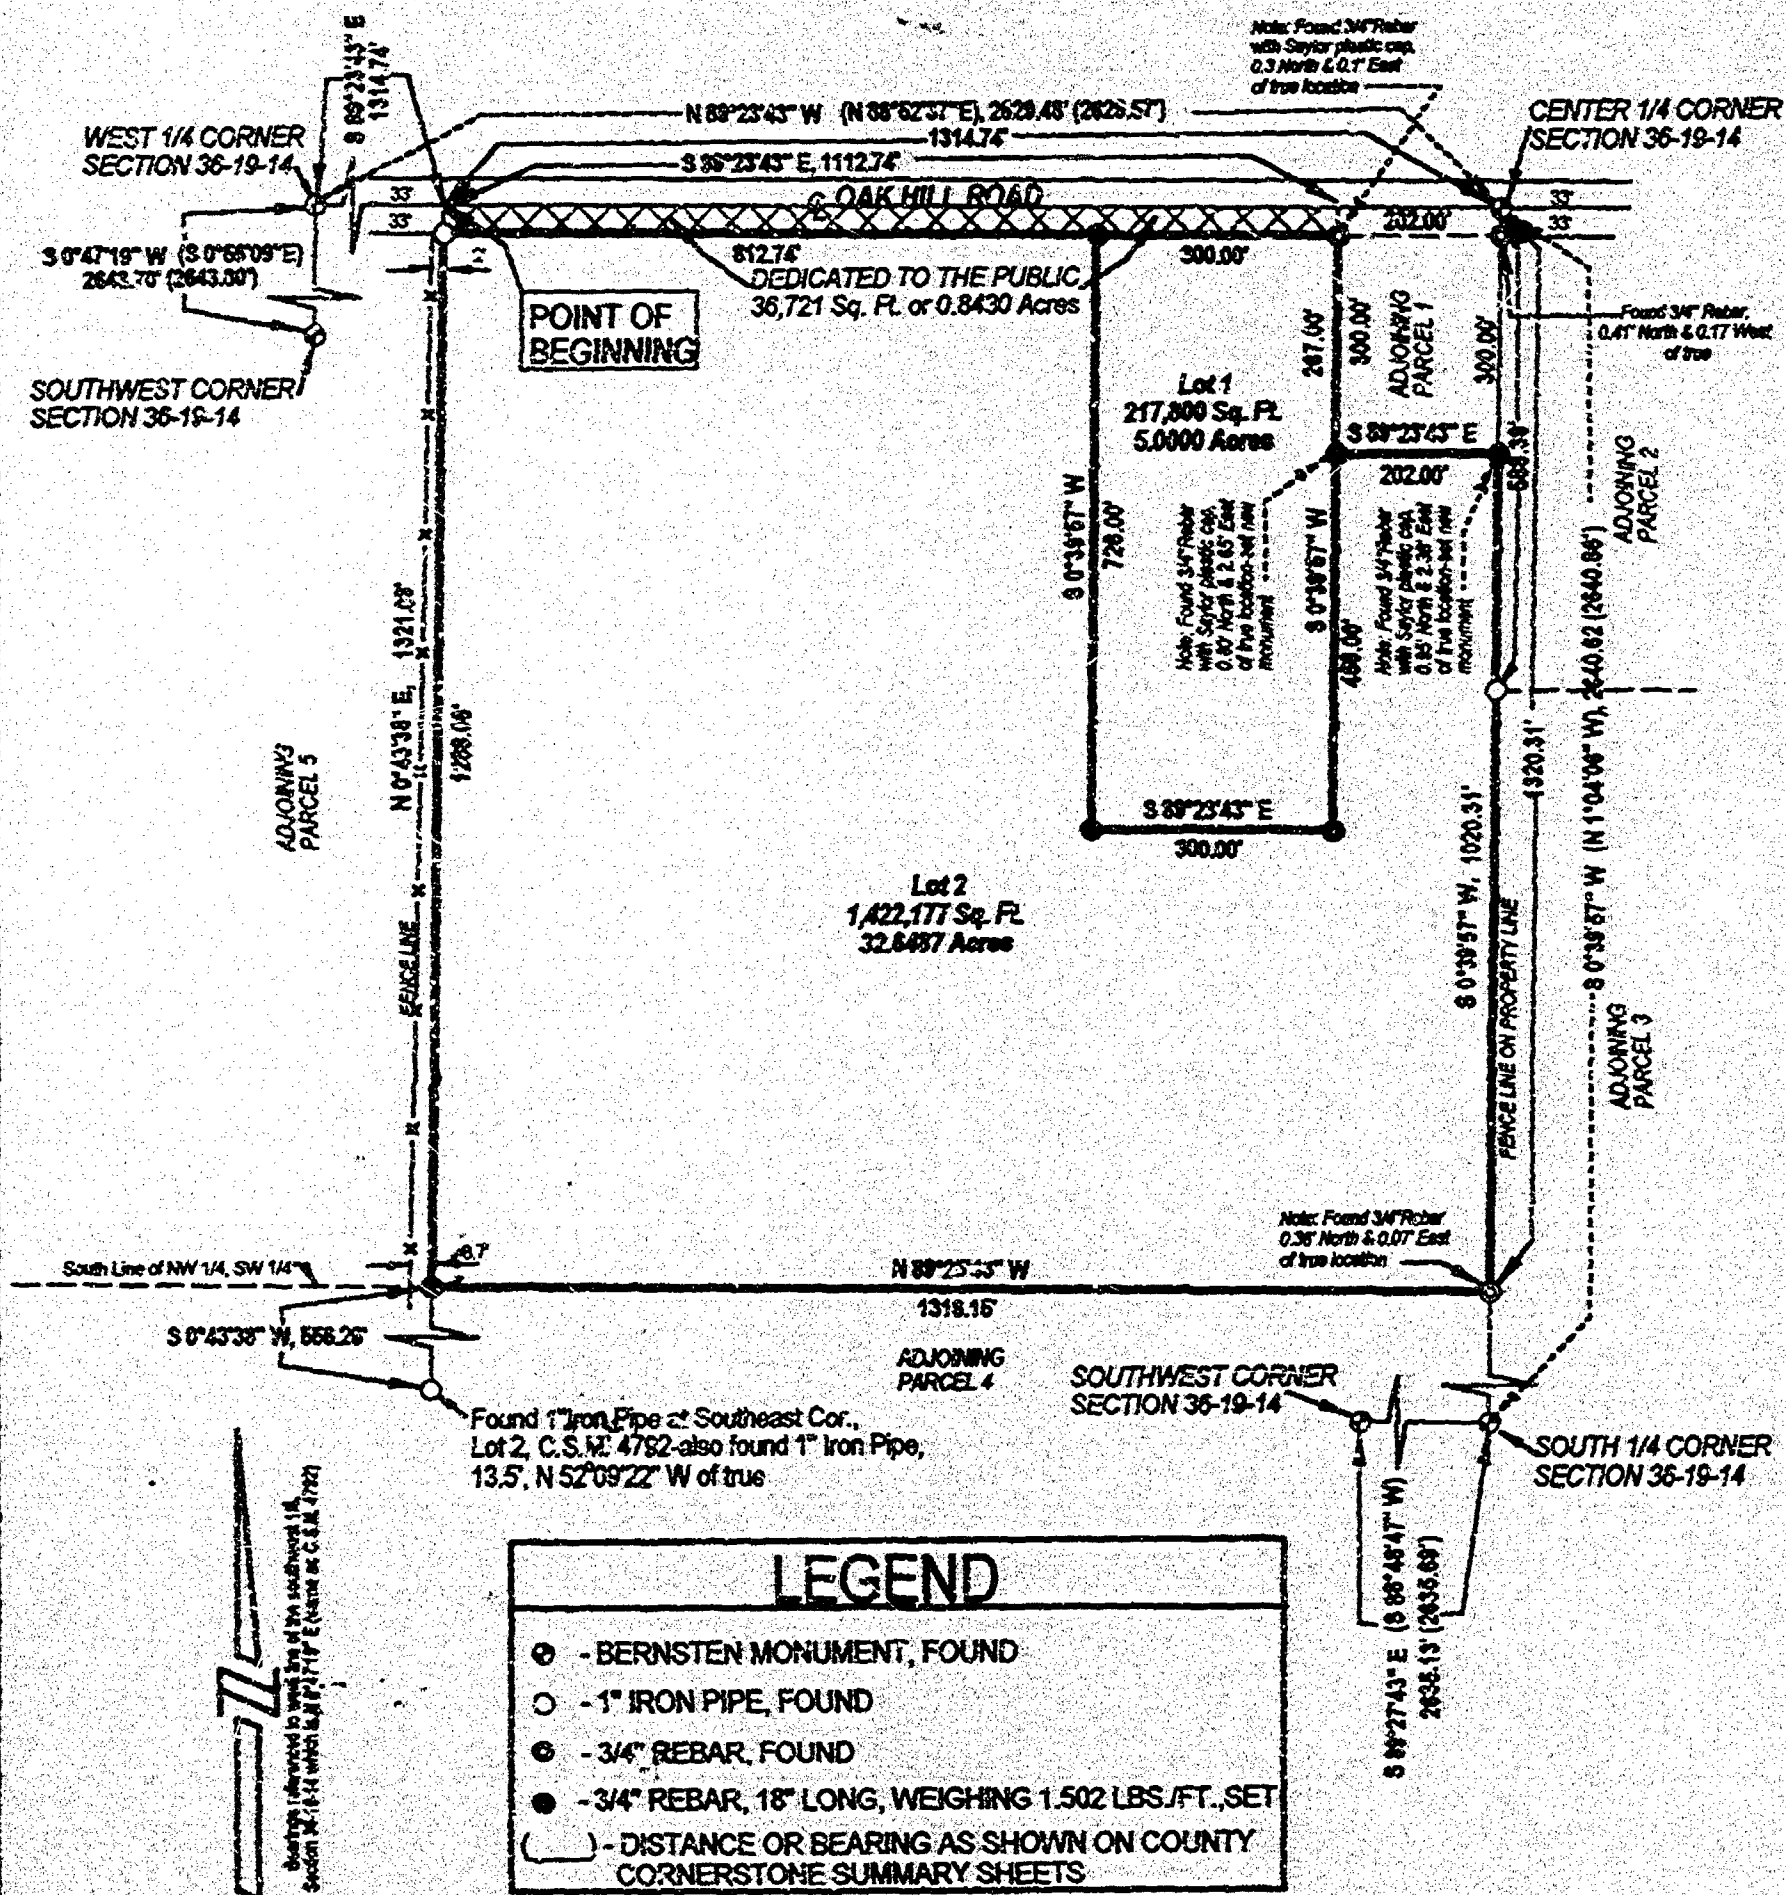

ADJOINING PARCEL INFORMATION


ADJOINING PARCEL NO.	OWNER	DOCUMENT NUMBER	PARCEL NUMBER	PLATTED OR UNPLATTED
1	Dennis & Janet Olson	493208	020052401	UNPLATTED
2	James & Connie Olson	904780	020053101	UNPLATTED
3	Thomas Rusch	986393	0200530	LOT 1, C.S.M. #3826
4	Clair & Ruth Retzlaff	779112	0200529	UNPLATTED
5	Wm. Rae & Linda Cook	1171159	020052702	LOT 2, C.S.M. #4932

FRUEH CONSULTING SERVICES, LLC

ENGINEERING AND LAND SURVEYING

P. O. Box 282, Oshkosh Wisconsin 54903

TELEPHONE (920) 235-0279

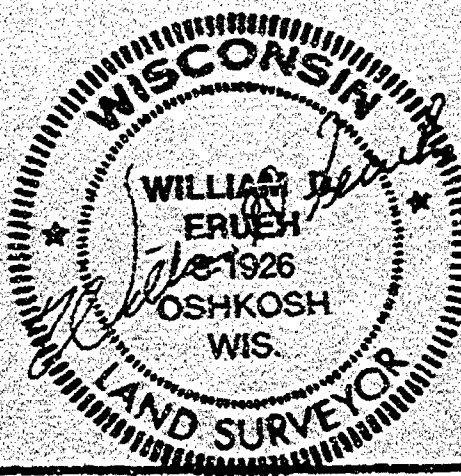


BEING PART OF THE NORTHEAST QUARTER OF THE SOUTHWEST QUARTER OF SECTION 36, TOWNSHIP 19 NORTH, RANGE 14 EAST, TOWN OF POYGAN, WINNEBAGO COUNTY, WISCONSIN

OWNERS CERTIFICATE

AS OWNERS, Clair A. and Ruth Kretsch, do hereby certify that they caused the land described on this map to be surveyed, divided, indicated and mapped as represented on this map in accordance with the Winnebago County Subdivision Ordinance.

WITNESS the hands and seals of said owners this 24 day of September, 2002

Clair A. Kretsch
Clair A. Kretsch


Ruth Kretsch
Ruth Kretsch

STATE OF WISCONSIN

WINNEBAGO COUNTY

Personally came before me this 24 day of September, 2002 the aforementioned, to me known to be the persons who executed the foregoing instrument, and acknowledged the same.

Kristin M. Hess
Notary Public - Wisconsin
My Commission Expires 9-18-08
KRISTIN M. HESS

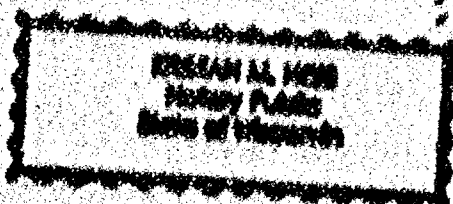

TOWN OF POYGAN CERTIFICATE

This Certified Survey Map of a part of the NE 1/4, SW 1/4, Section 36, Township 19 North, Range 14 East, in the Town of Poygan, Winnebago County, Wisconsin, including the right of way dedication, is hereby approved.

Date 9/19/02

Poygan Town Chairman *Richard J. Nault*

CERTIFICATE OF POYGAN TOWN TREASURER

I hereby certify that in accordance with the records in my office, there are no unpaid taxes or unpaid special assessments as of this date on any of the land included in this Certified Survey Map of a part of the NE 1/4, SW 1/4, Section 36, Township 19 North, Range 14 East, in the Town of Poygan, Winnebago County, Wisconsin.

Date 9/19/02

Poygan Town Treasurer *Julia N. Ruan*

CERTIFICATE OF COUNTY TREASURER

I hereby certify that in accordance with the records in my office, there are no unpaid taxes or unpaid special assessments as of this date on any of the land included in this Certified Survey Map of a part of the NE 1/4, SW 1/4, Section 36, Township 19 North, Range 14 East, in the Town of Poygan, Winnebago County, Wisconsin.

Date 9/24/02

County Treasurer *Marye Krueger*

WINNEBAGO COUNTY PLANNING AND ZONING COMMITTEE APPROVAL

This Certified Survey Map of a part of the NE 1/4, SW 1/4, Section 36, Township 19 North, Range 14 East, in the Town of Poygan, Winnebago County, Wisconsin, has been approved by the Winnebago County Planning and Zoning Committee.


Date 9/25/02

Authorized Representative *John B. Schmitt*

THIS DOCUMENT WAS DRAFTED BY

Date 9/12/2002

William D. Fruch, Winnebago Registered Land Surveyor, S-1916

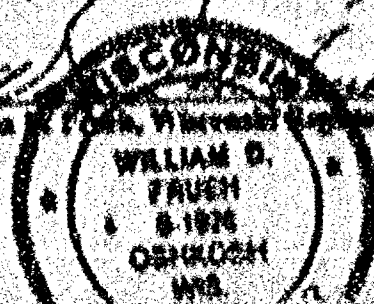
















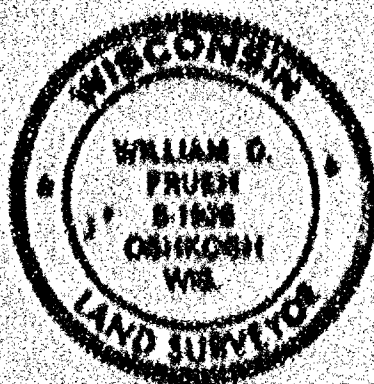

20
RECORDED
INDEXED
FILED
SEP 12 2002
WINNEBAGO COUNTY, WIS.
CLERK OF COURT



Stock No. 26273

Page 2 of 3

CERTIFIED SURVEY MAP NO. 5104

BEING PART OF THE NORTHEAST QUARTER OF THE SOUTHWEST QUARTER OF SECTION 36,
TOWNSHIP 19 NORTH, RANGE 14 EAST, TOWN OF POYGAN, WINNEBAGO COUNTY, WISCONSIN.

SURVEYOR'S CERTIFICATE

STATE OF WISCONSIN)

:SS

WINNEBAGO COUNTY)

I, WILLIAM D. FRUEH, Wisconsin Registered Land Surveyor do hereby certify:

That I have surveyed, divided and mapped a parcel of land lying within the Northeast Quarter of the Southwest Quarter of Section 36, Township 19 North, Range 14 East, Town of Poygan, Winnebago County, Wisconsin, which is bounded and described as follows:

COMMENCING at the West Quarter Corner of Section 36, Township 19 North, Range 14 East; thence S 89°23'43" E, 1314.74 feet, to the Northwest Corner of said Northeast Quarter, Southwest Quarter; said point being the POINT OF BEGINNING; thence S 89°23'43" E, a distance of 1112.74 feet; thence S 0°39'57" W, a distance of 300.00 feet; thence S 89°23'43" E, a distance of 202.00 feet, to the East Line of the Southwest Quarter of Said Section 36; thence S 0°39'57" W, a distance of 1020.31 feet, to the Southeast Corner of said Northeast Quarter, Southwest Quarter; thence N 89°25'43" W, a distance of 1316.15 feet, to the Southwest Corner of said Northeast Quarter, Southwest Quarter; thence N 0°43'38" E, a distance of 1321.08 feet; to the POINT OF BEGINNING; said described tract containing 1,676,698 Square Feet, (38.4917 Acres), more or less.

THAT I have made this survey by the direction of Clair A. and Ruth Retzlaff, owners of said land.

THAT such map is a correct representation of all the exterior boundaries of the land surveyed and the land division thereof made.

This CSM is contained wholly within the property described in the following recorded instruments: Documents as recorded in Document Number 779112. The Parcel Number is 0200524.

THAT I have fully complied with the provisions of Chapter 236 of the Wisconsin Statutes and the Land Subdivision Ordinance of Winnebago County.

Date

9/12/2002

William D. Frueh
William D. Frueh, Registered Land Surveyor S-1926



1202123
REGISTER'S OFFICE
WINNEBAGO COUNTY, WI
RECORDED ON
09-26-2002 12:17 PM
SUSAN WINNINGHOFF
REGISTER OF DEEDS
RECORDING FEE 15.00
TRANSFER FEE
OF PAGES 3