



PART OF THE NW1/4 OF THE NW1/4 & PART OF THE SW1/4 OF
THE NW1/4 ALL IN SEC. 3, T.19N., R.15E., IN THE TOWN OF WINNECONNE,
WINNEBAGO COUNTY, WI

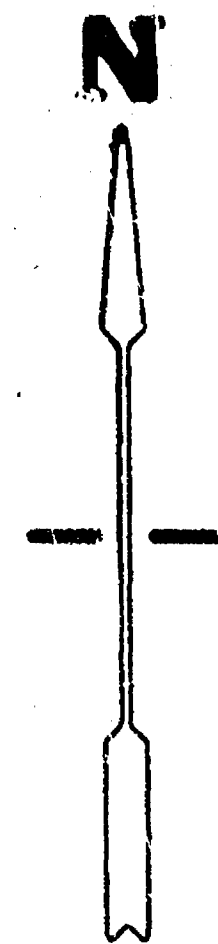


LEGEND.

- BERNTSEN MONUMENT
- 1" X 30" IRON PIPE
- FENCE
- TREES

SCALE: 1" = 200'

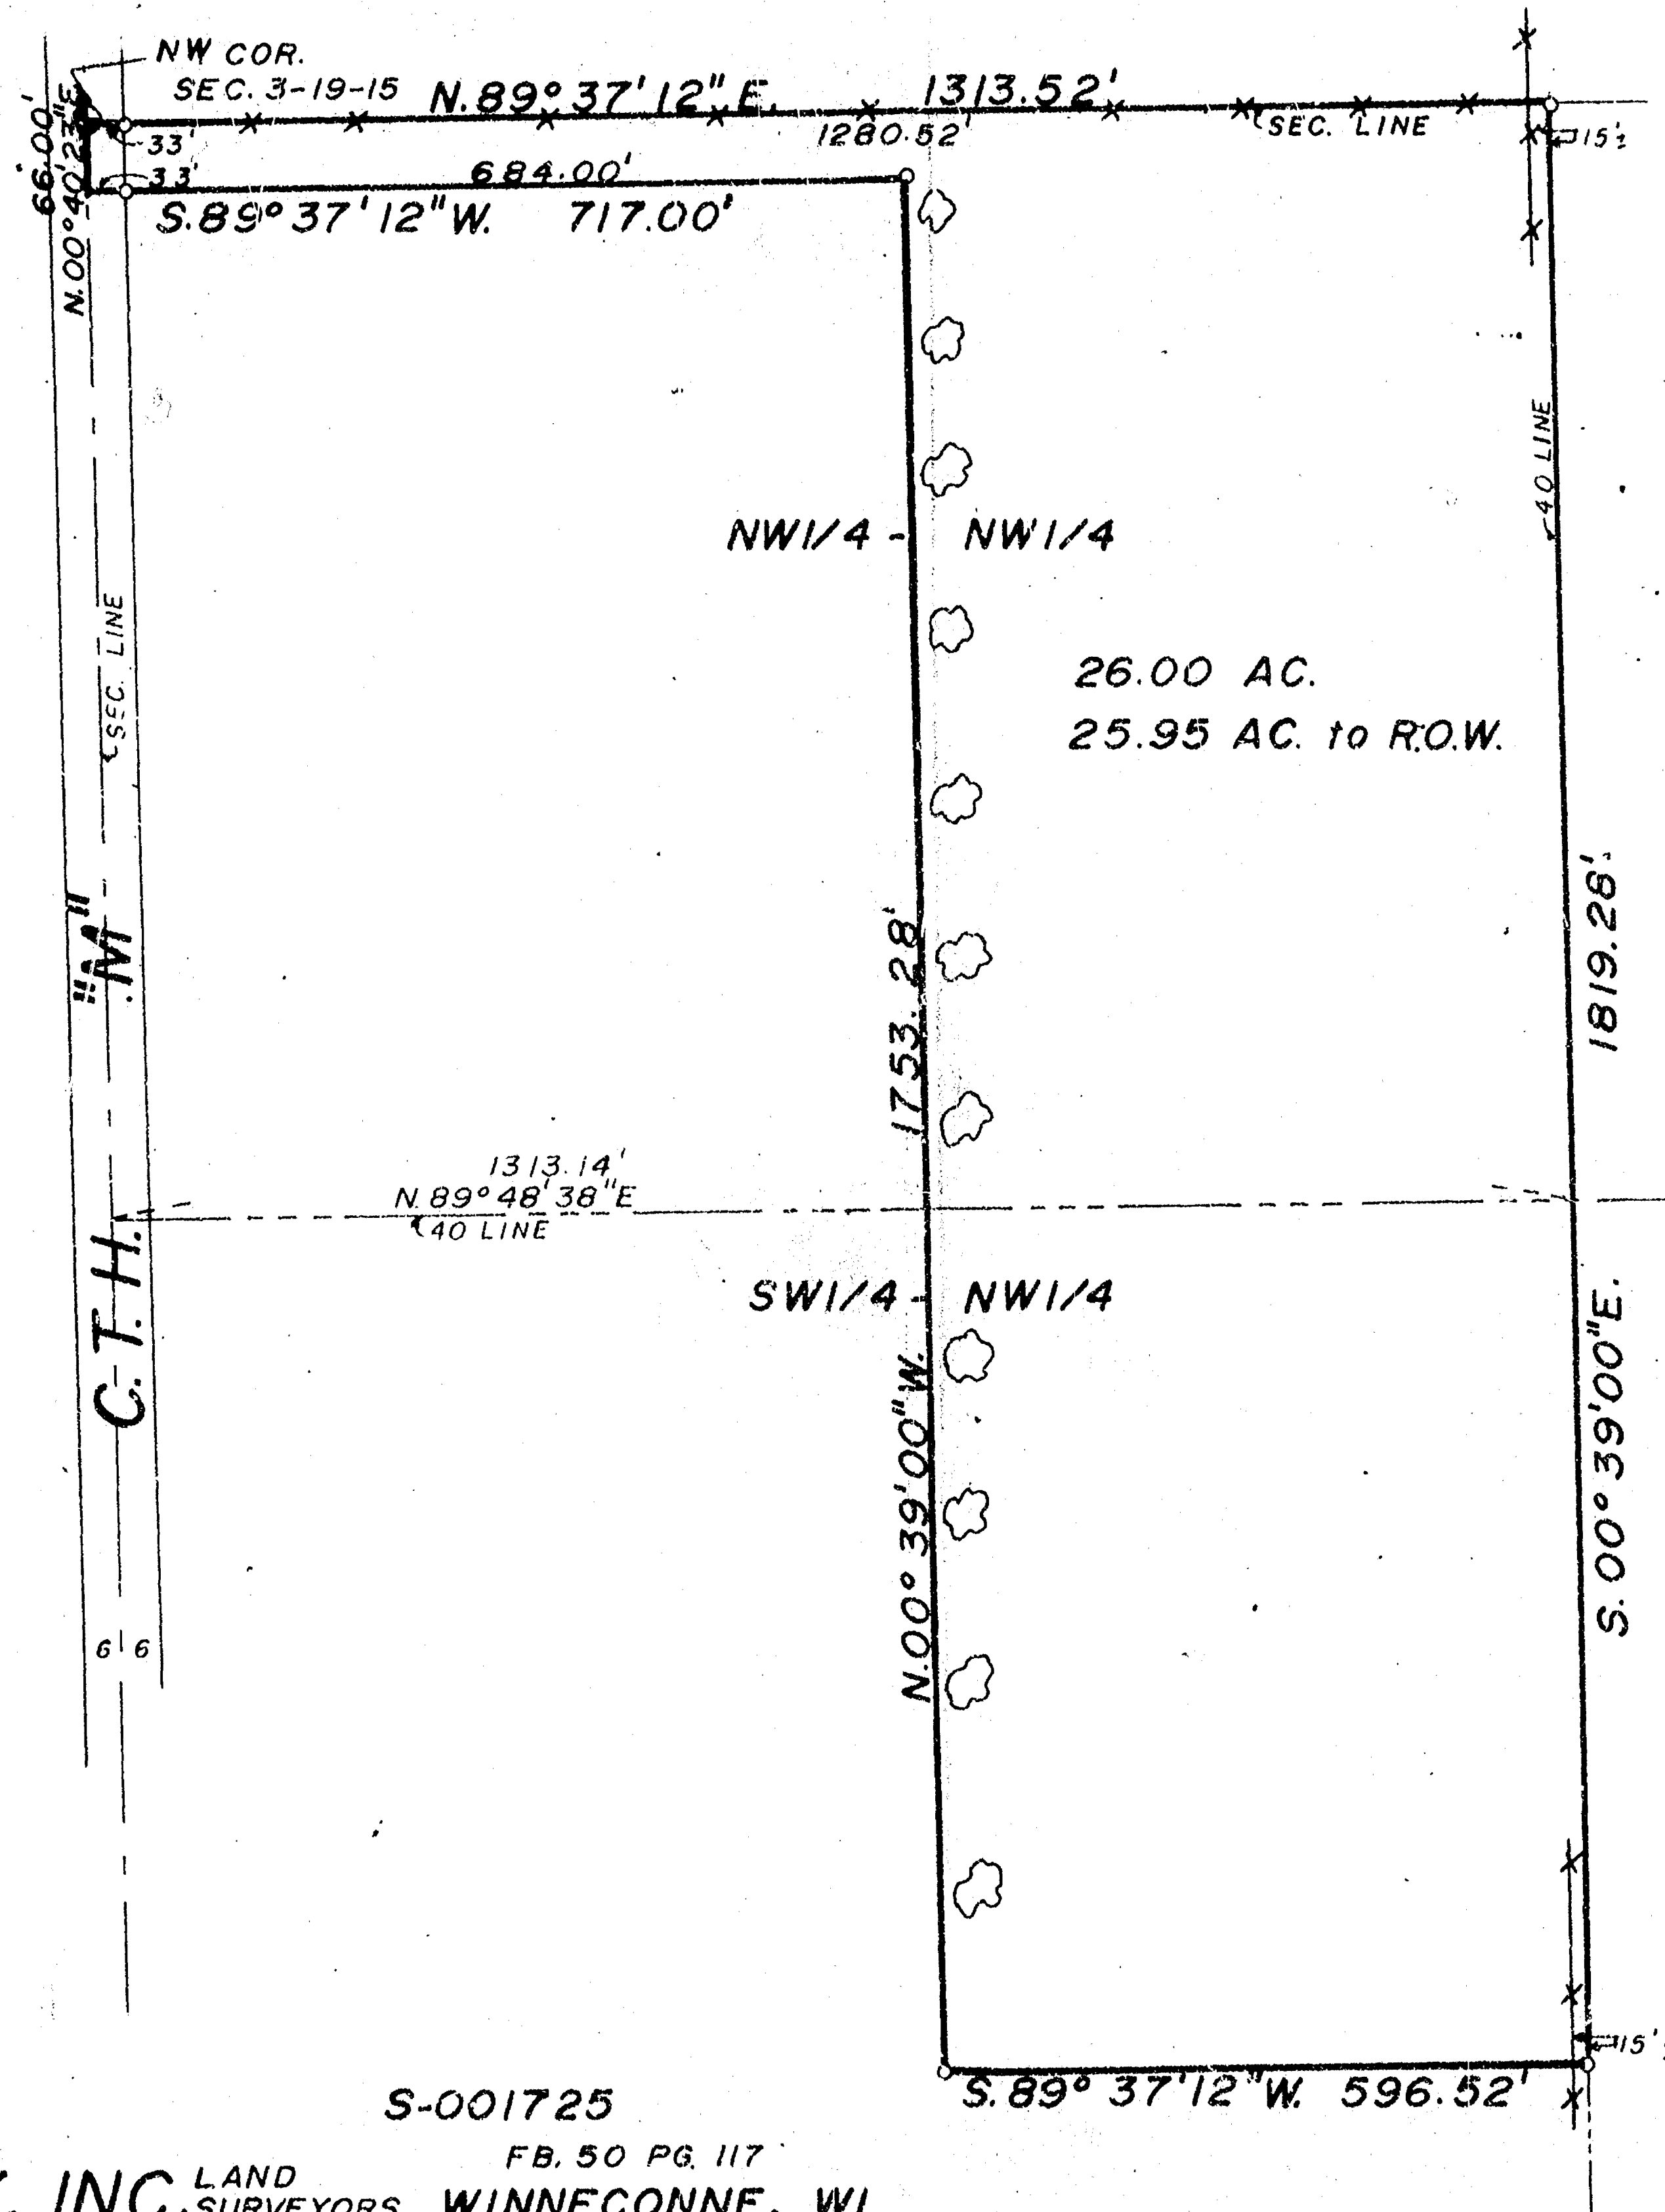

OWNER: WILLIAM OOSTRA
5810 WOODLAND RD.
WINNECONNE WI

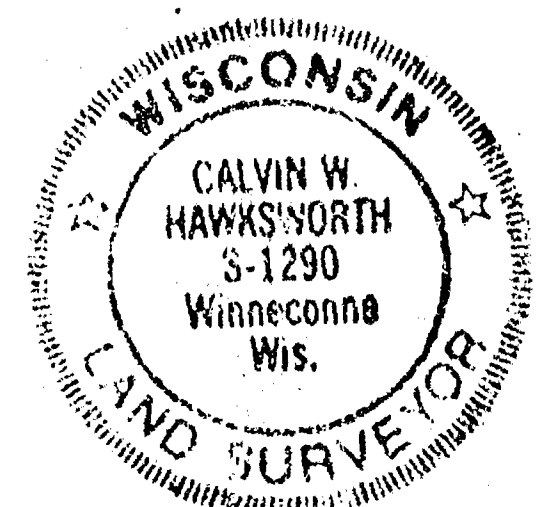

Calvin W. Hawksworth
CALVIN W. HAWKSWORTH S-1290
WISCONSIN REGISTERED LAND SURVEYORS
DECEMBER 16, 1986
REVISED - OCTOBER 21, 1988

3-19-15


S-001725

SAYLER SURVEY, INC. LAND SURVEYORS WINNECONNE, WI

FB. 50 PG. 117

PART OF THE NW1/4 OF THE NW1/4 & PART OF THE SW1/4 OF
THE NW1/4 ALL IN SEC. 3, T.19N., R.15E., IN THE TOWN OF WINNECONNE,
WINNEBAGO COUNTY, WI

N

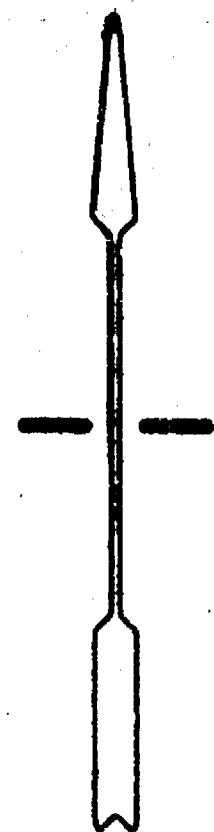


LEGEND

- BERNTSEN MONUMENT
- 1" X 30" IRON PIPE
- × FENCE
- ☼ TREES

SCALE: 1" = 200'

200 100 0 200

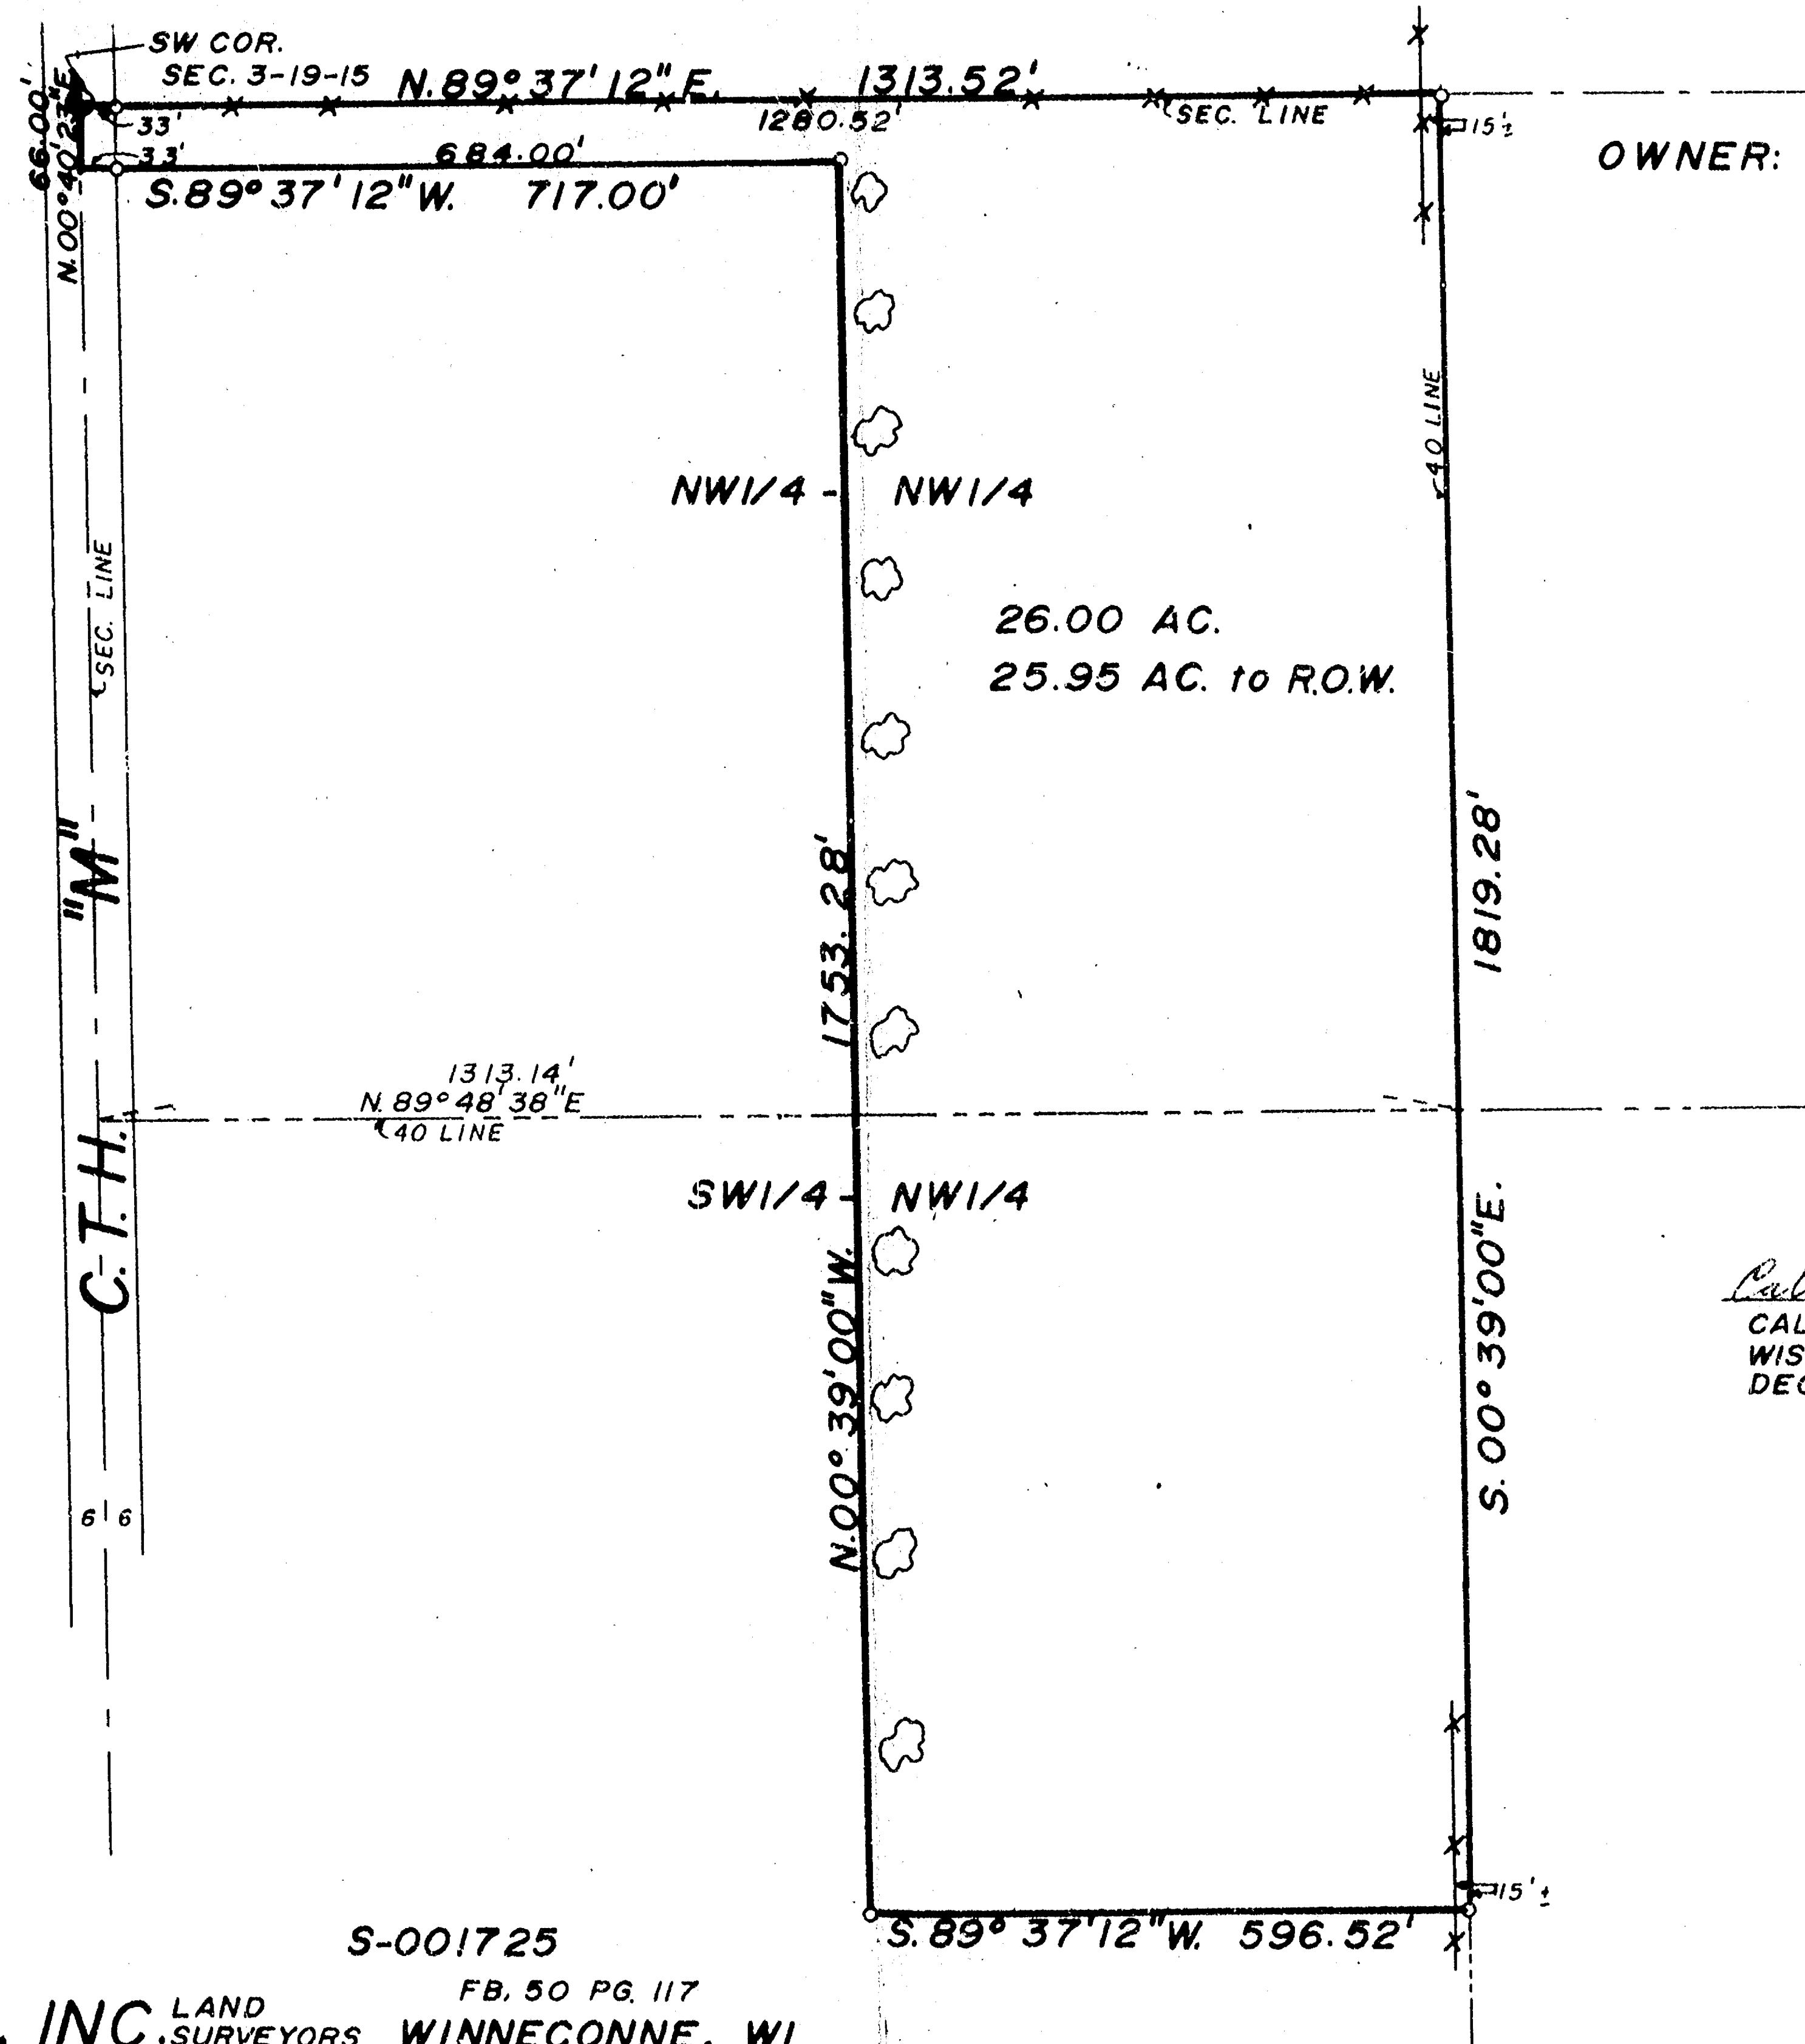

OWNER: WILLIAM OOSTRA
5810 WOODLAND RD.
WINNECONNE WI




Calvin W. Hawksworth
CALVIN W. HAWKSWORTH S-1290
WISCONSIN REGISTERED LAND SURVEYORS
DECEMBER 16, 1986

3-19-15

Part of the SE 1/4 of the SW 1/4 of Sec. 3, T.19 N., R.15 E., and
part of the NE 1/4 of the NW 1/4 of Sec. 10, T.19 N., R.15 E., all in
the Town of Winneconne,
Winnebago County, WI




Calvin W. Hawksworth
CALVIN W. HAWKSWORTH S-1290
WISCONSIN REGISTERED LAND SURVEYOR
MAY 23, 1986
REVISED MAY 29, 1986
REVISED JUNE 13, 1986
REVISED JUNE 17, 1986

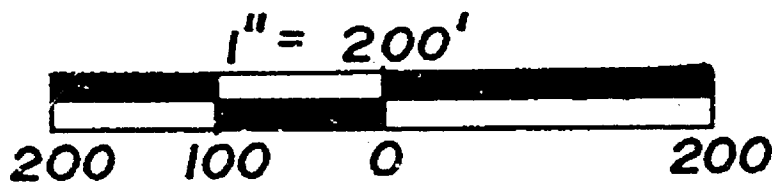

LEGEND

- ⊕ BERNTSEN MONUMENT
- EXISTING MONUMENTS
- 1" X 30" IRON PIPE SET

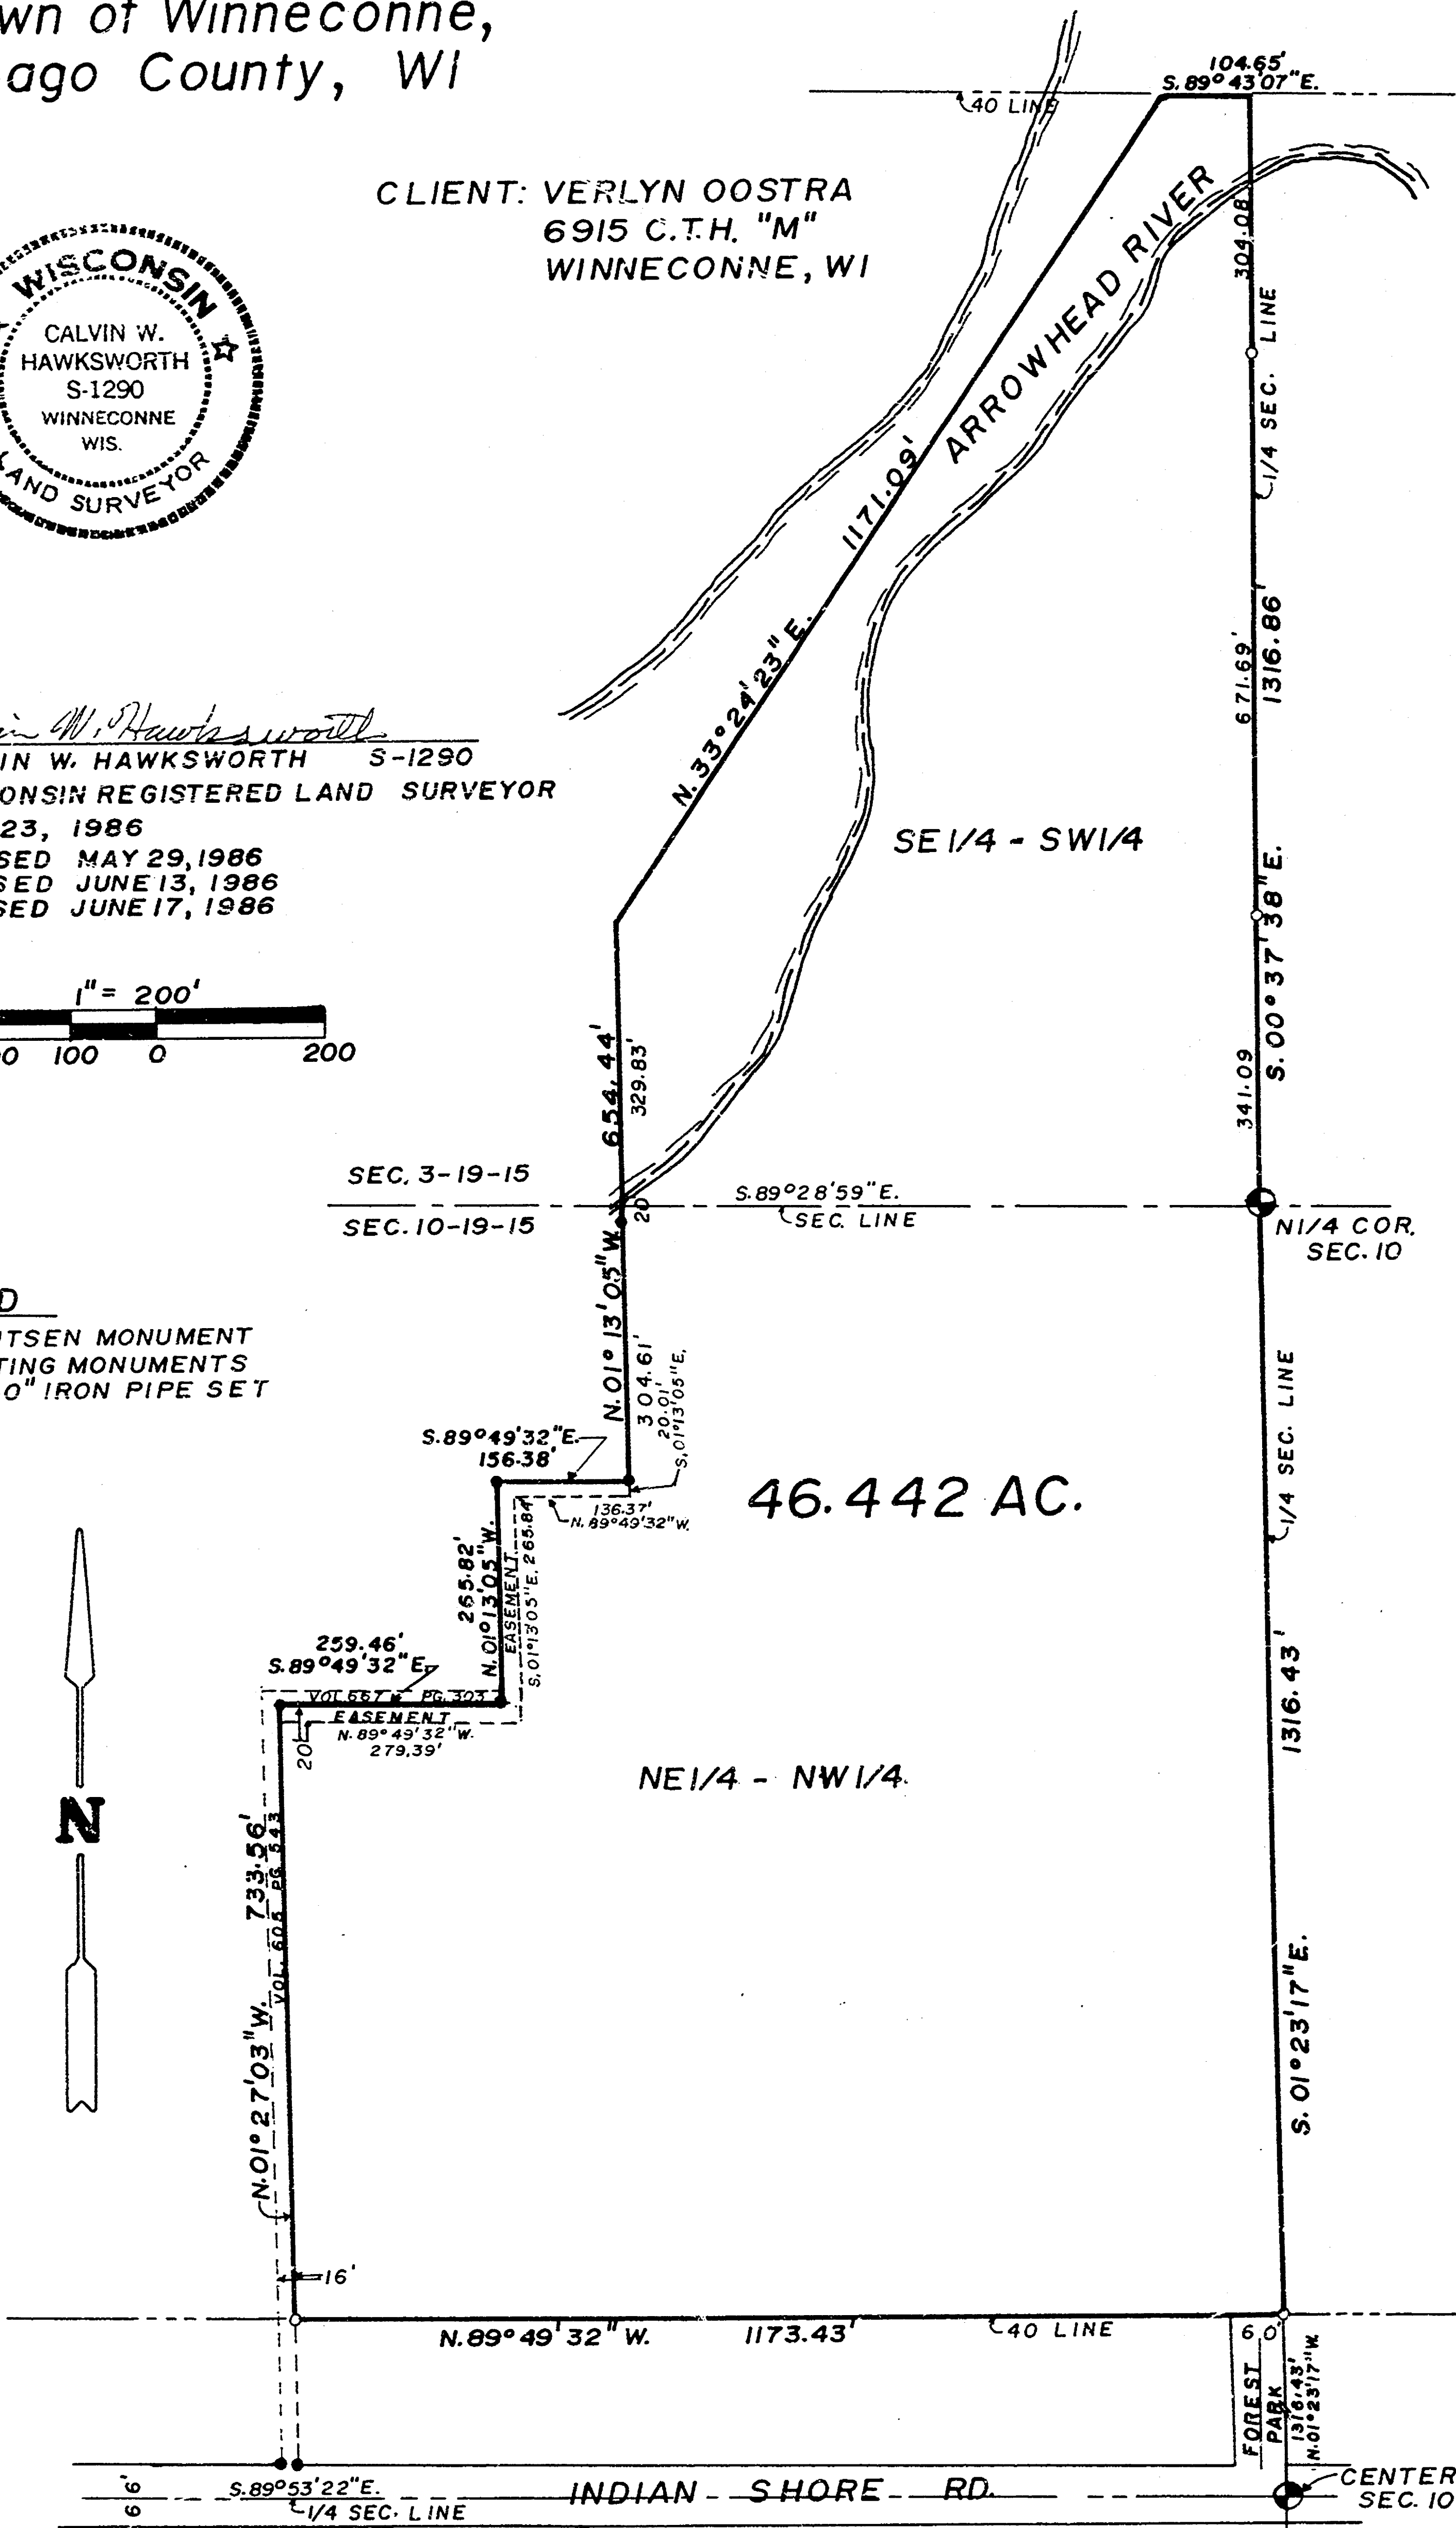


3-19-15

Part of the SW1/4 of the SE1/4 of Sec.3,T.19N.,R.15E., and
part of the NW1/4 of the NE1/4 of Sec.10,T.19N.,R.15E., all in
the Town of Winneconne,
Winnebago County, WI




CLIENT: VERLYN OOSTRA
6915 C.T.H. "M"
WINNECONNE, WI

Calvin W. Hawksworth
CALVIN W. HAWKSWORTH S-1290
WISCONSIN REGISTERED LAND SURVEYOR
MAY 23, 1986
REVISED MAY 29, 1986

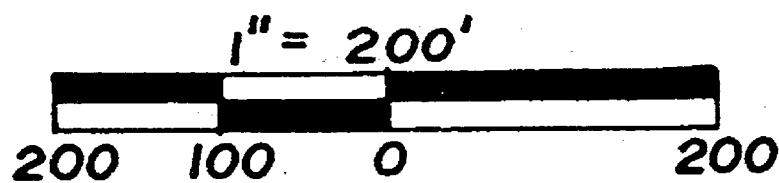

LEGEND

- BERNTSEN MONUMENT
- EXISTING MONUMENTS
- 1" X 30" IRON PIPE SET

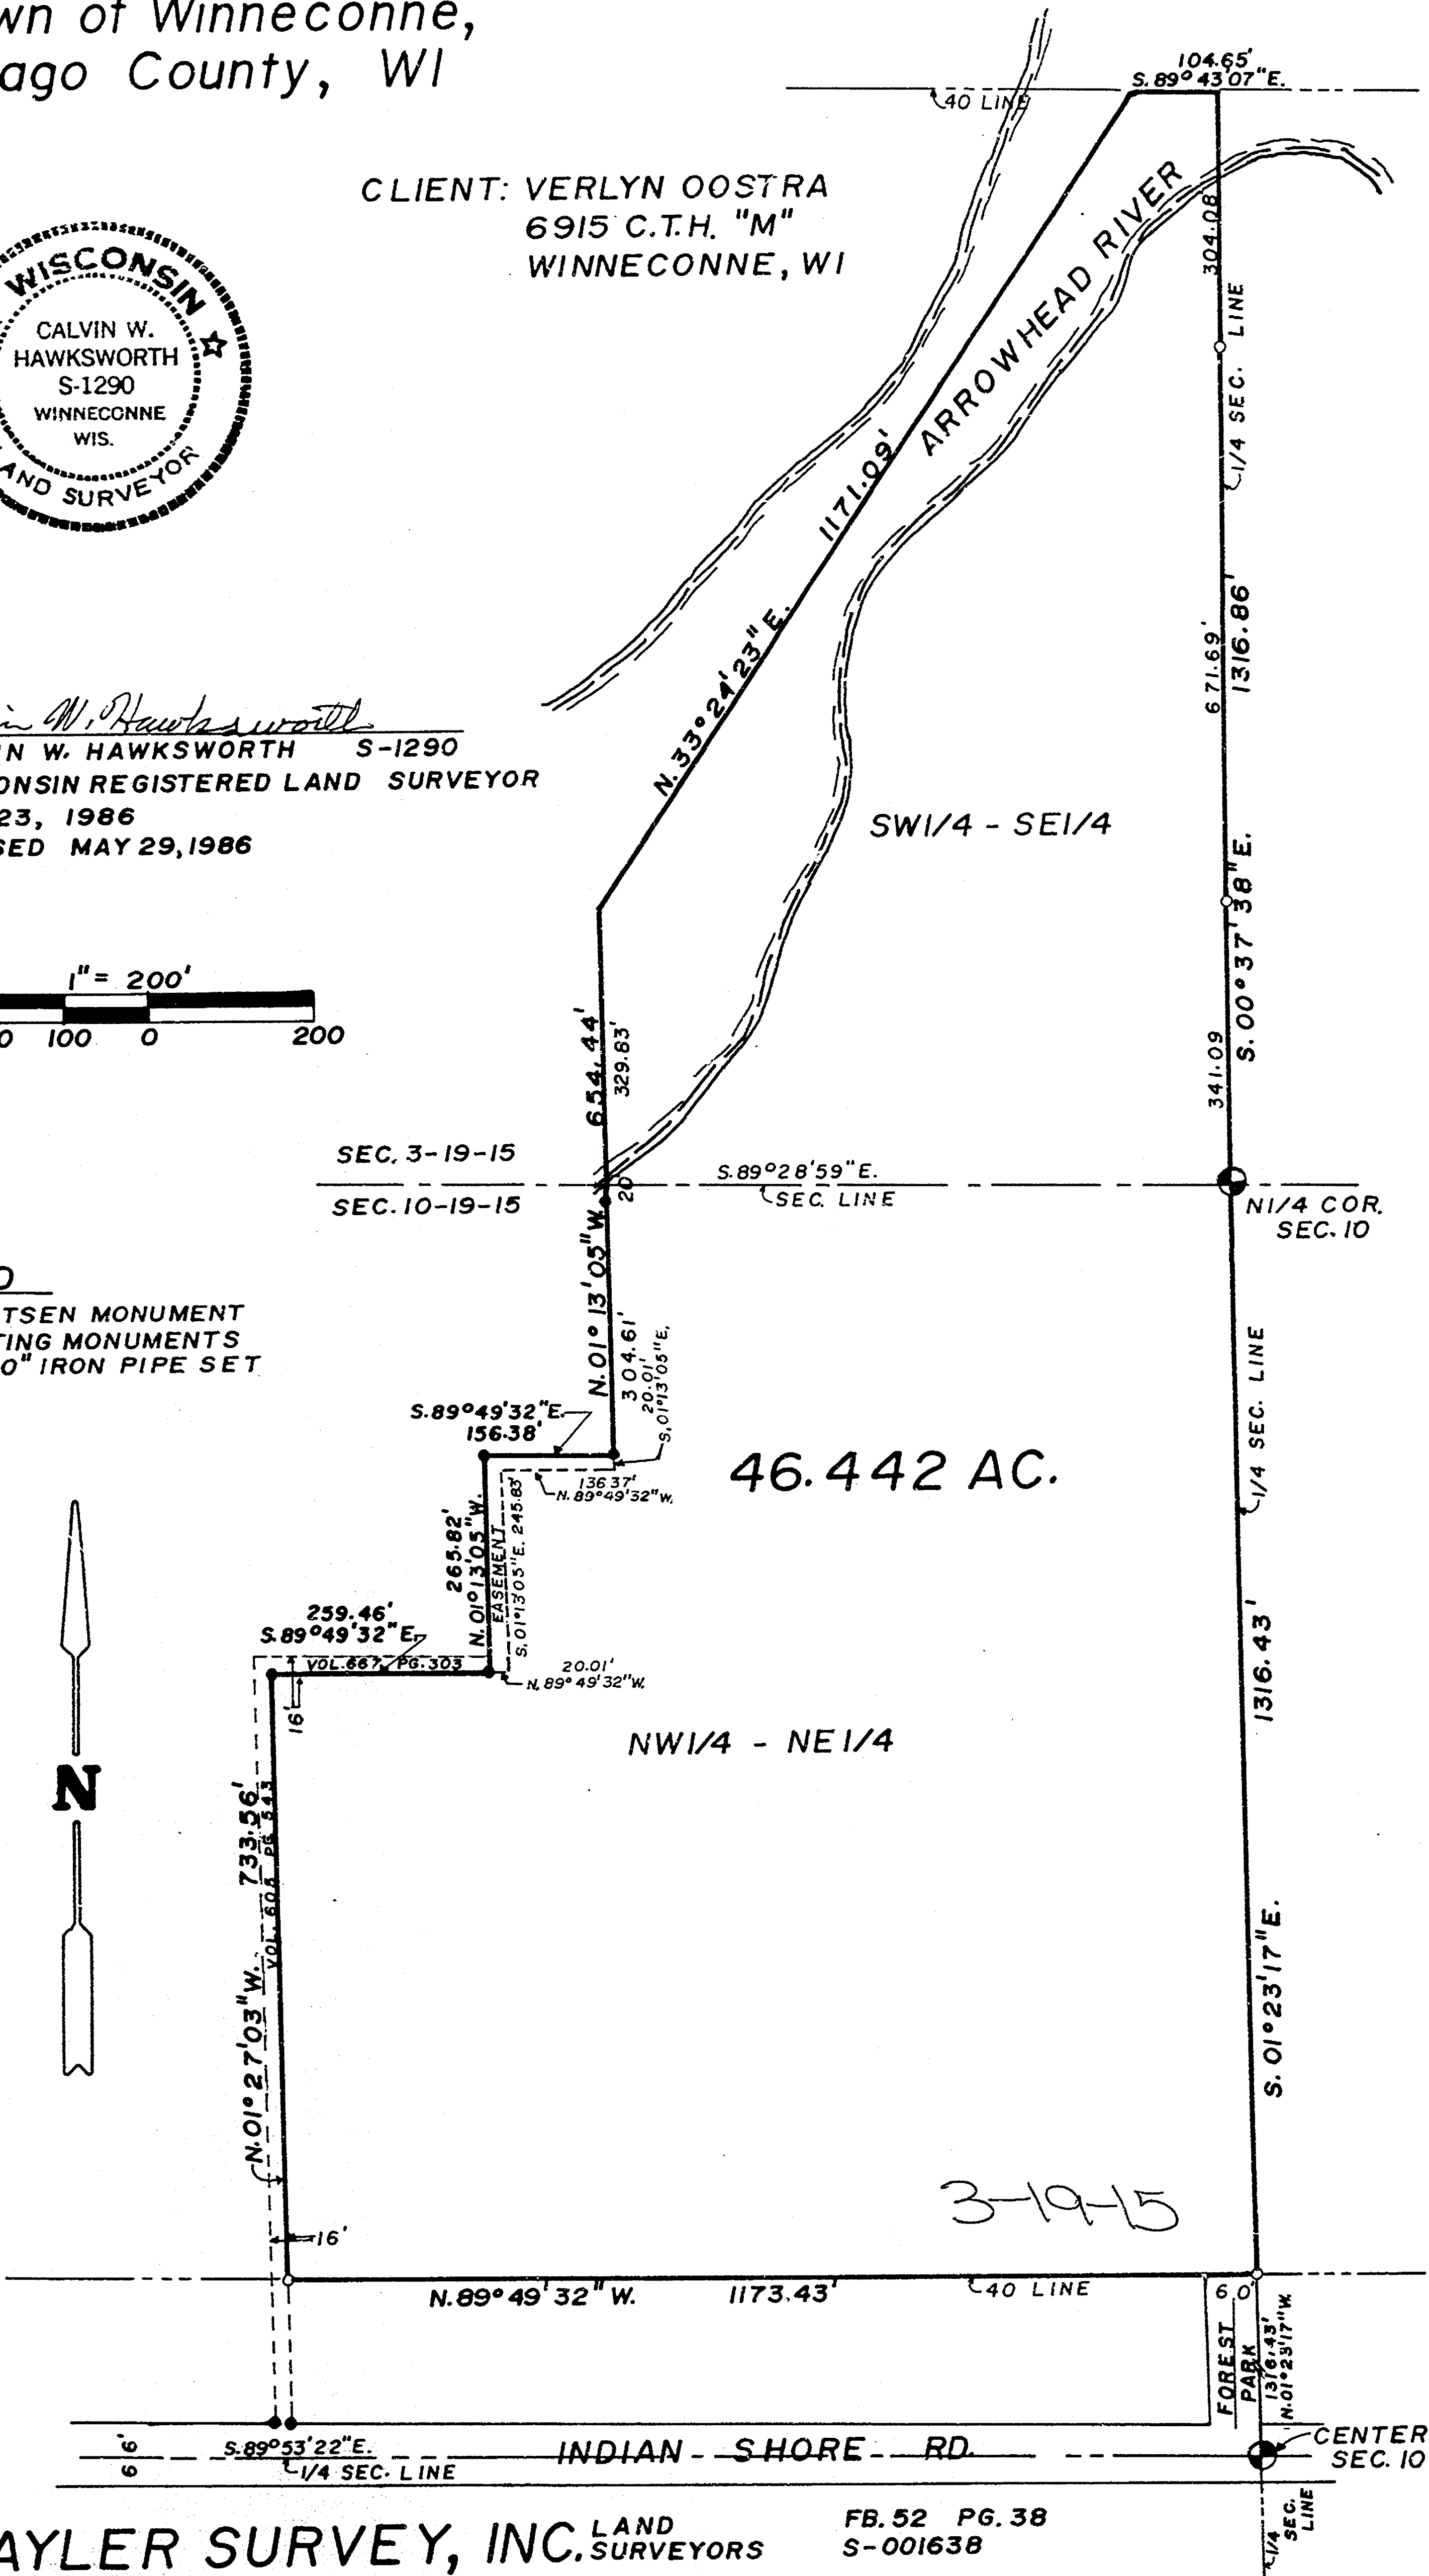

LAKE WINNECONNE
ORIGINAL LAND SURVEY
SHORE LINE

SEC. 4
SEC. 9
SEC. 3
SEC. 10

SW 1/4 OF S.W. 1/4 SEC. 3-19-15

MUD CREEK CHANNEL
OVER FLOW AREA
MARCH & SOG.


H. MEYER
7/22/53
9.5 A. ±

N.W. 1/4 OF N.W. 1/4 SEC. 10
(GOV. LOT #1)
397.7' ±
600' MORE OR LESS
TO SHORE
S. 89° 56' W.

H. MEYER
4/22/53
24.38 A.
MORE OR LESS

SW 1/4 OF N.W. 1/4 SEC. 10-19-15
WIEDNER

(THIS POINT IS
1901.36' S. 89° 56' W. OF S.E. COR. OF
THENCE 1824.9' N. 8° 35' E.

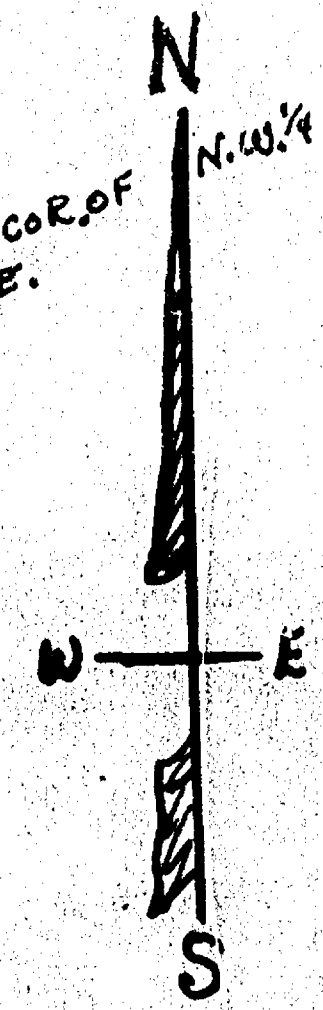

N.E. 1/4 OF
N.W. 1/4 SEC. 10-19-15

N. & S. 1/4 LINE SEC. 10

3-19-15

S.E. 1/4 OF
N.W. 1/4 SEC. 10

CITY OF OSHKOSH ENGINEERING DEPARTMENT	DRAWN 7/22/53	SURVEY FOR H. MEYER PART OF N.W. 1/4 SEC. 10 & PART OF S.W. 1/4 SEC. 3
	SCALE 1" = 200'	
	TOWN OF WINNECONNE SEC. 3 & 10	

LOCATED IN THE NE1/4 OF THE SE1/4 AND PART OF THE
SE1/4 OF THE SE1/4 OF SEC.3,T.19N.,R.15E., IN THE TOWN
OF WINNECONNE, WINNEBAGO COUNTY, WISCONSIN

CLIENT: RANDY MARKS
MARKS & ASSOC., INC., REALTORS
1500 N. CASALOMA DRIVE
APPLETON, WI 54911

LEGEND

- BERNTSEN MONUMENT
- EXISTING IRON PIPE
- 1"X30" IRON PIPE SET

SCALE: 1" = 100'
100 50 0 100 200 300



Calvin W. Hawksworth
CALVIN W. HAWKSWORTH
WISCONSIN REGISTERED LAND SURVEYOR
JULY 22, 1986

SAYLER SURVEY, INC. LAND SURVEYORS, WINNECONNE, WI
S-001666

SW CORNER
SEC. 3-19-15

S 89° 28' 59" E.

1317.92'

SEC. LINE

N 89° 57' 15" W.

1317.285'

1/4 SEC. LINE

NE1/4 CORNER
SEC. 3-19-15

NE1/4

40.07 AC.

ARROWHEAD RIVER

N 89° 43' 07" W. 358.42'

5.074 AC.

5.047 AC. TO R.O.W.

510.00'
N 00° 38' 50" W.

SEC. LINE

N 89° 43' 07" W. 443.75'

S 89° 43' 07" E. 772.05'

VERLYN OOSTRA

PAUL YOST
C.S.M. 7-21-80

SE1/4

VERLYN OOSTRA

3-19-15

SE CORNER
SEC. 3-19-15