


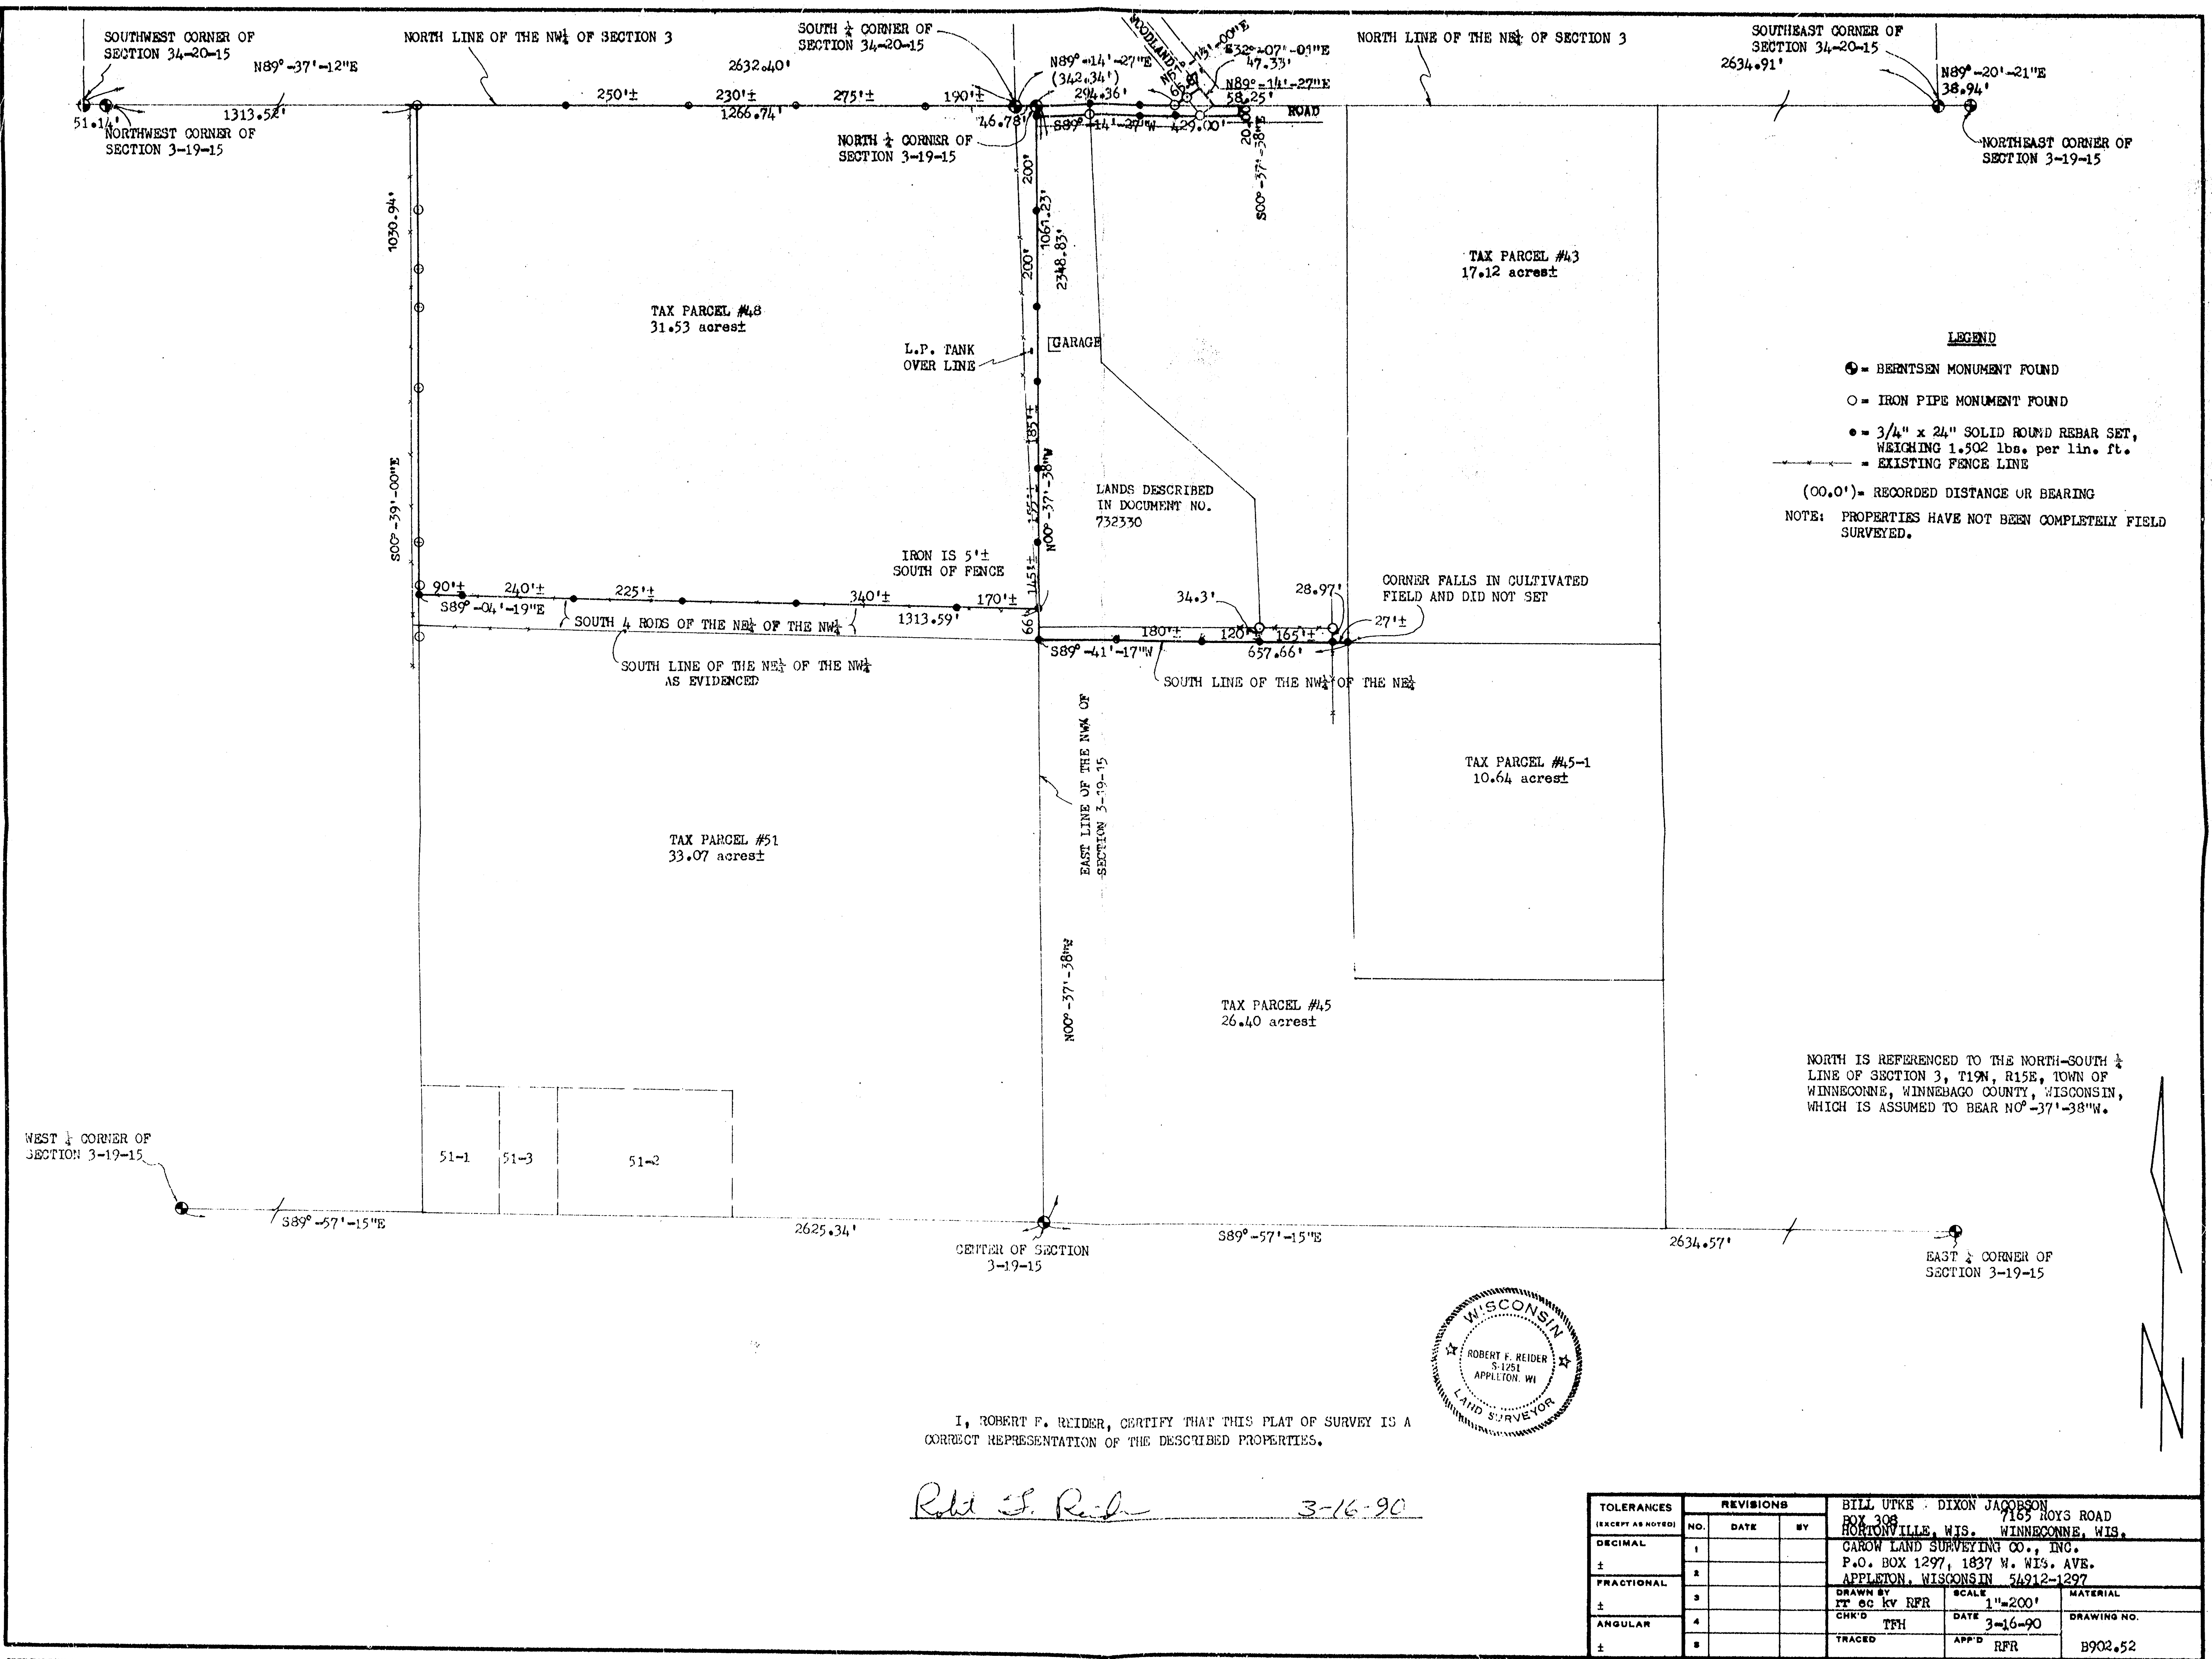


LEGEND

- = BERNTSEN MONUMENT FOUND
- = IRON PIPE MONUMENT FOUND
- = 3/4" x 24" SOLID ROUND REBAR SET, WEIGHING 1.502 lbs. per lin. ft.
- = EXISTING FENCE LINE

(00.0') = RECORDED DISTANCE OR BEARING

NOTE: PROPERTIES HAVE NOT BEEN COMPLETELY FIELD SURVEYED.

NORTH IS REFERENCED TO THE NORTH-SOUTH 1/4 LINE OF SECTION 3, T19N, R15E, TOWN OF WINNECONNE, WINNEBAGO COUNTY, WISCONSIN, WHICH IS ASSUMED TO BEAR N0°-37'-38"W.

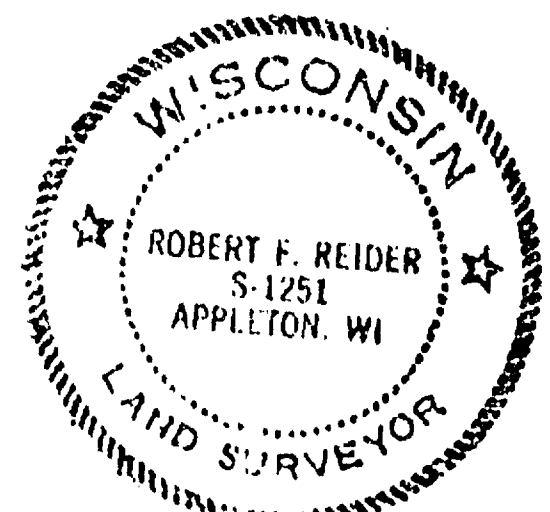

I, ROBERT F. REIDER, CERTIFY THAT THIS PLAT OF SURVEY IS A CORRECT REPRESENTATION OF THE DESCRIBED PROPERTIES.

Robert F. Reider 3-16-90

TOLERANCES (EXCEPT AS NOTED)	REVISIONS			BILL UTKE · DIXON JACOBSON	
	NO.	DATE	BY	BOX 308	7165 ROYS ROAD
DECIMAL	1			HORTONVILLE, WIS.	WINNECONNE, WIS.
±	2			CARON LAND SURVEYING CO., INC.	
FRACTIONAL	3			P.O. BOX 1297, 1837 W. WIS. AVE.	
±	4			APPLETON, WISCONSIN 54912-1297	
ANGULAR	5			DRAWN BY	SCALE
±				FT EC KV RFR	1"=200'
				CHK'D	DATE
				TFH	3-16-90
				TRACED	APP'D
				RFR	
					DRAWING NO.
					B902.52

Section 3 TAN RISE