



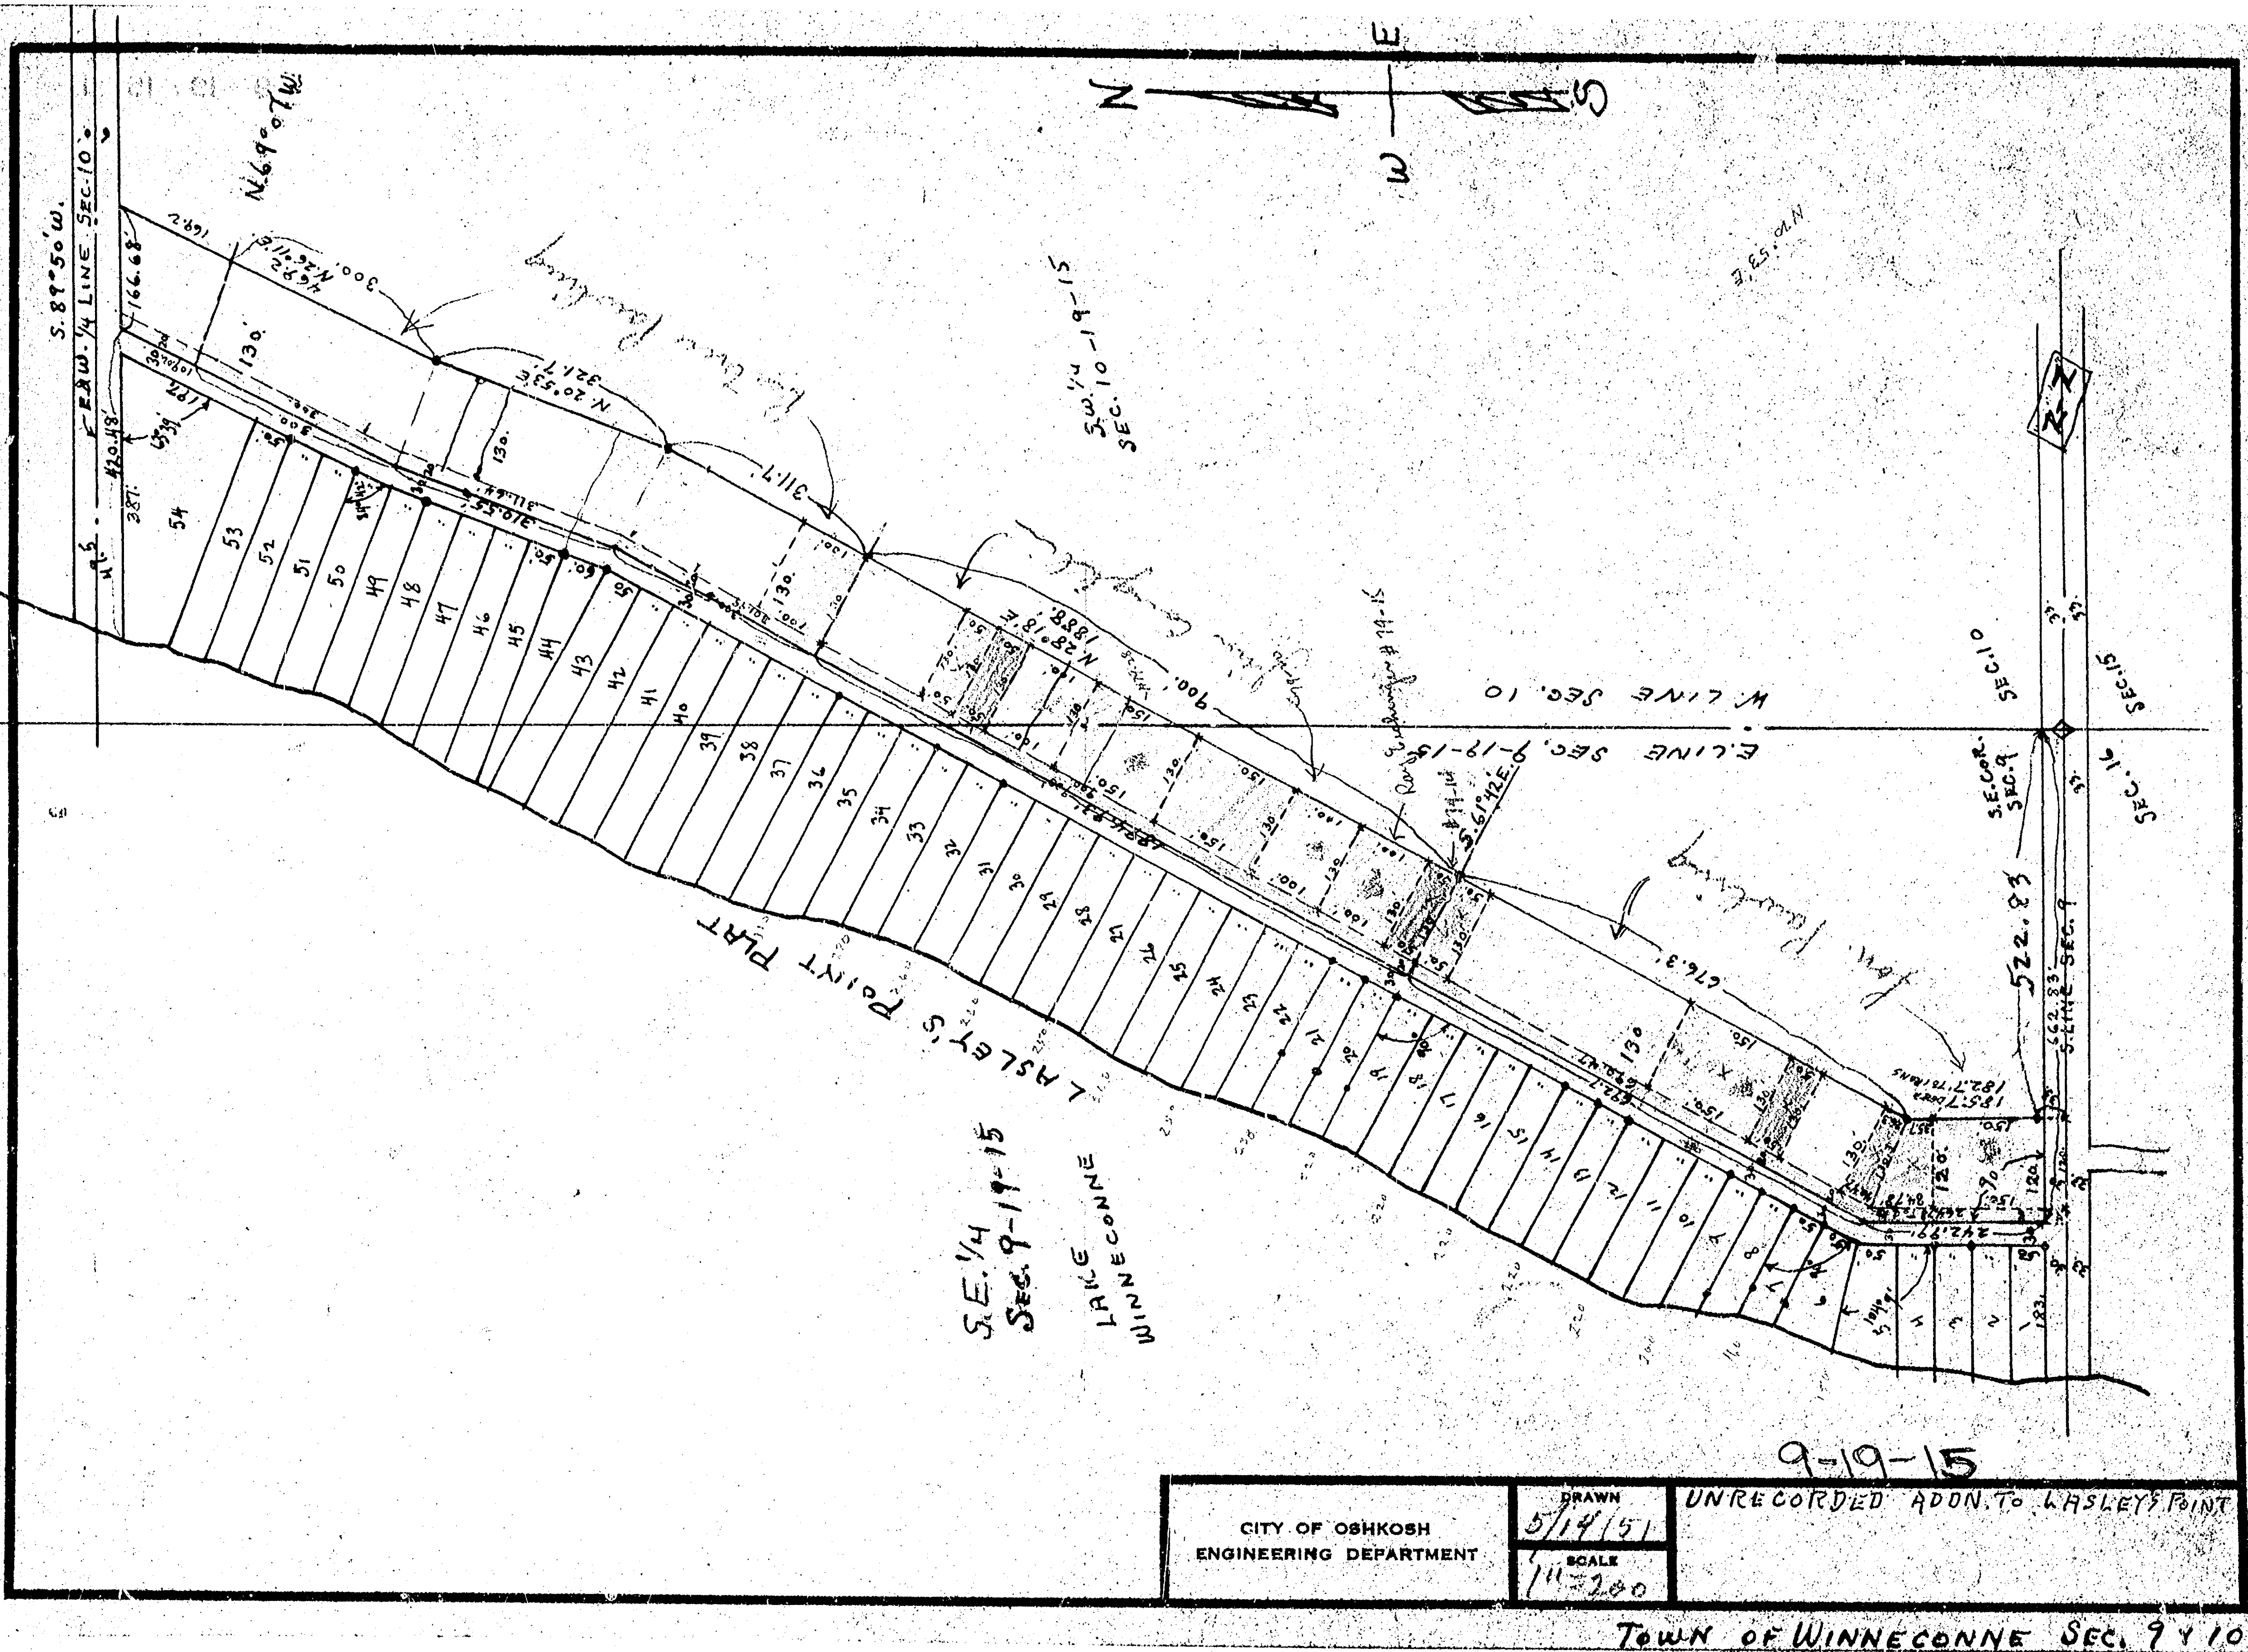

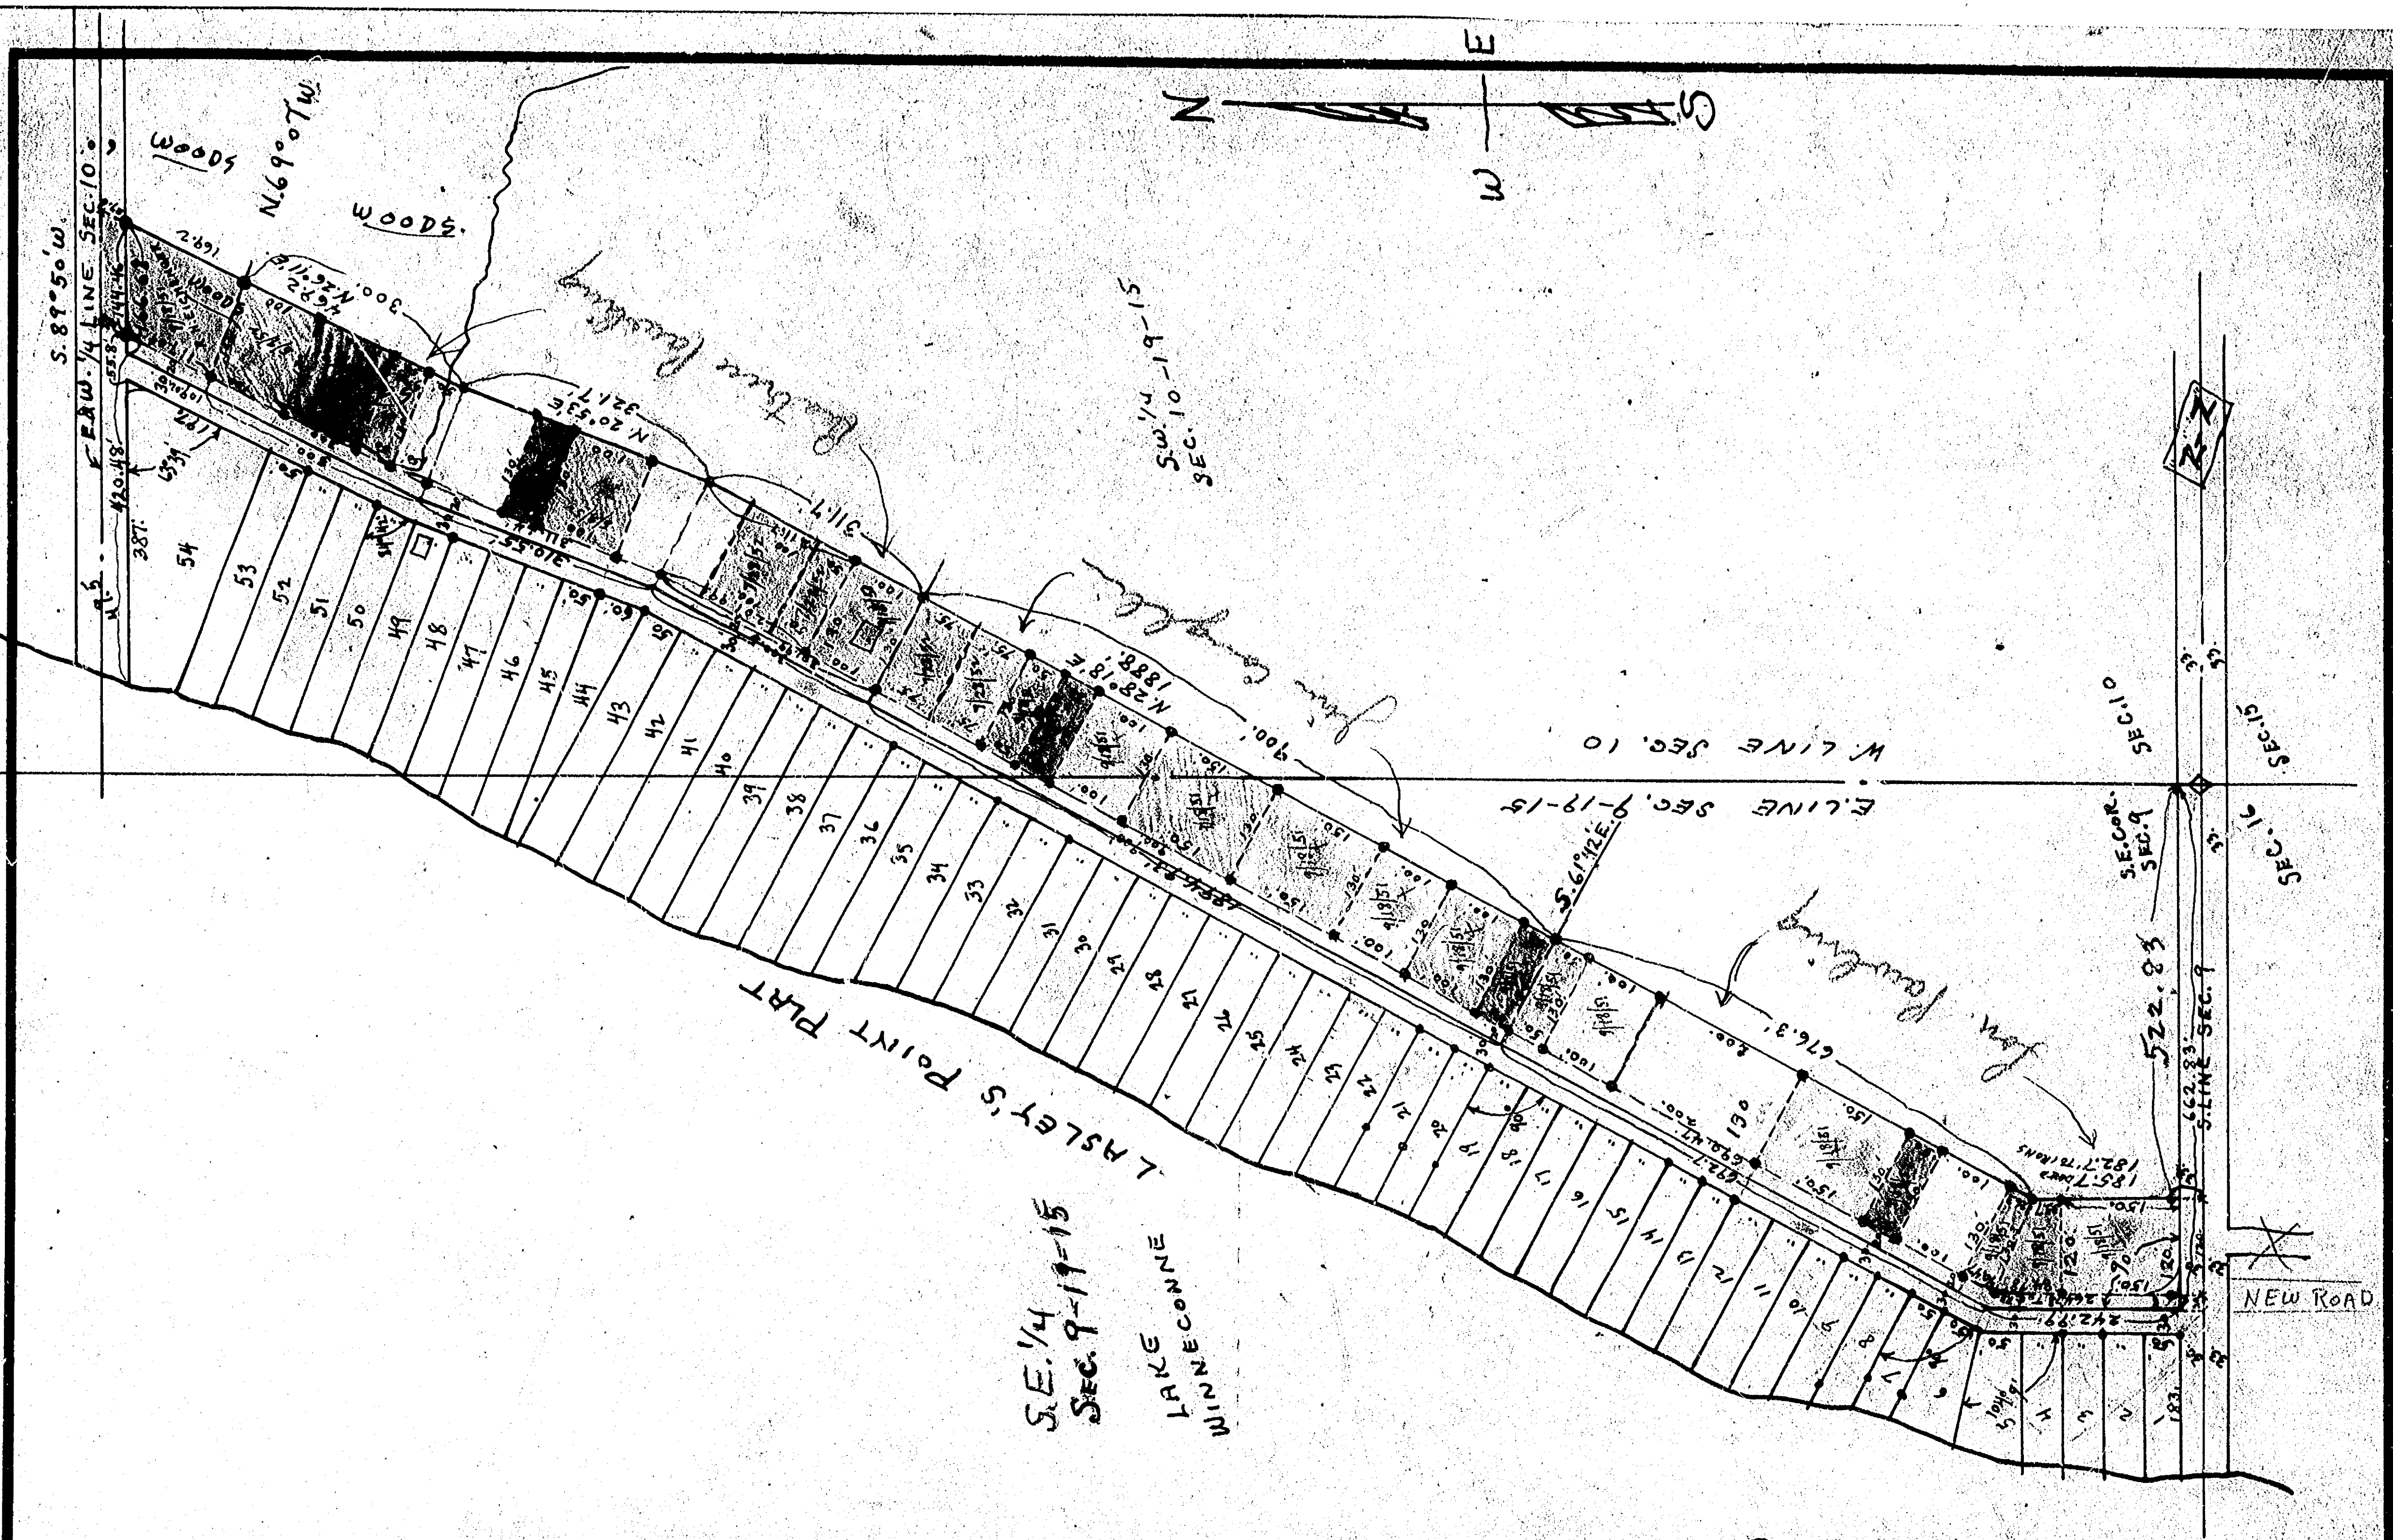

S.E. 1/4
 SEC. 9-19-15
 LAKE WINNECONNE


CITY OF OSHKOSH
 ENGINEERING DEPARTMENT
 R. F. WOLVERTON, H.K.
 CO. SURVEYOR

DRAWN
 5/14/51
 SCALE
 1" = 200'


UNRECORDED ADDN. TO LASLEY'S POINT
 PARCELS STAKED AS SHOWN
 COMPLETED 9/18/51

9-19-15

TOWN OF WINNECONNE SEC. 9 & 10

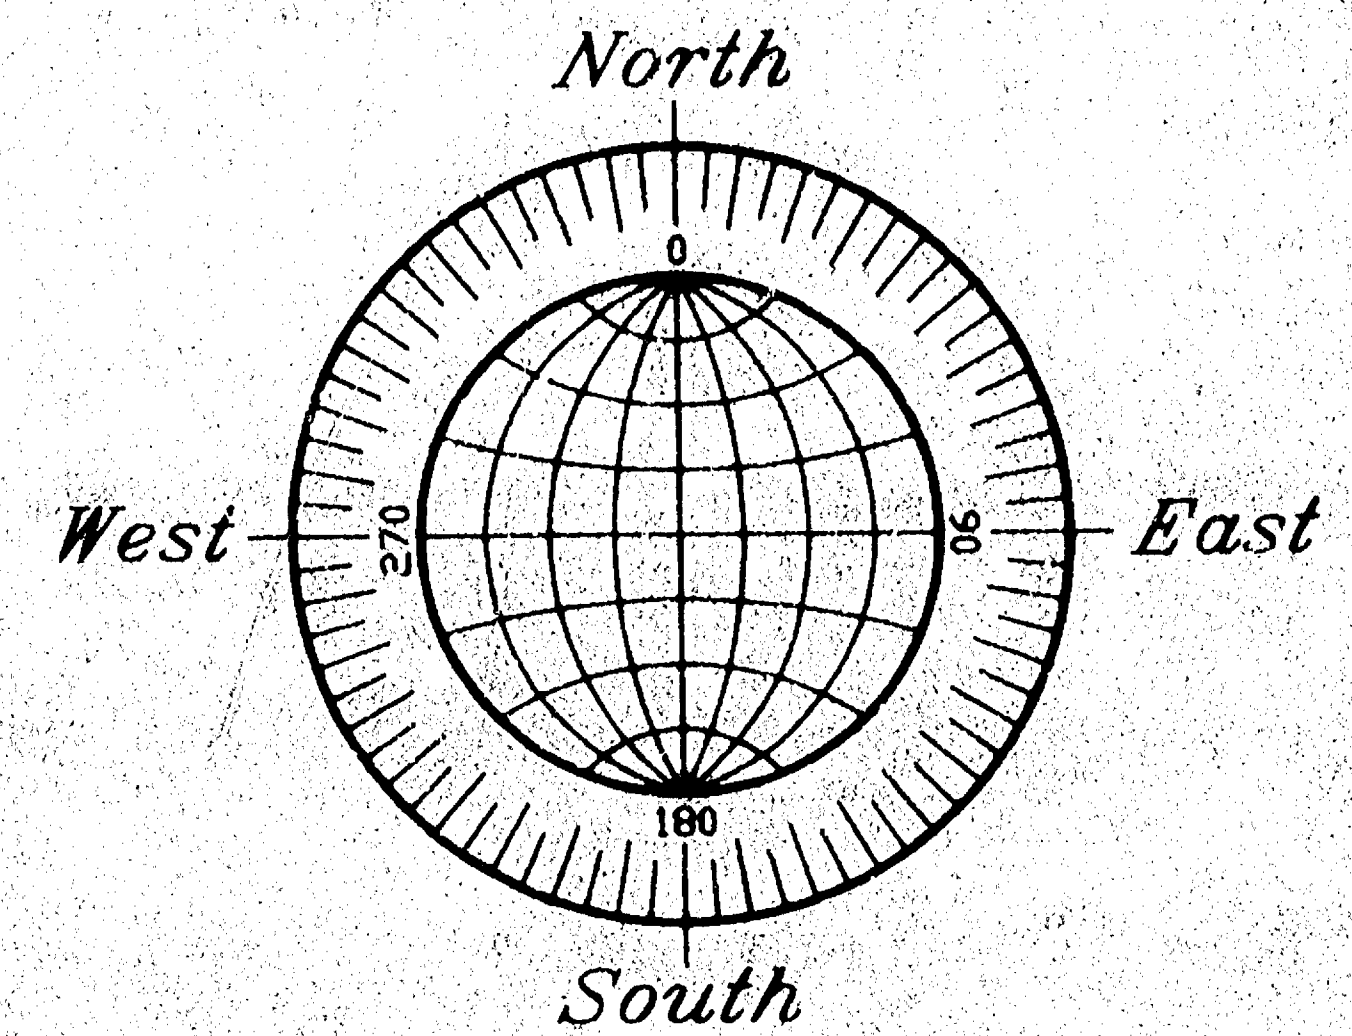

GRAPHIC SCALE

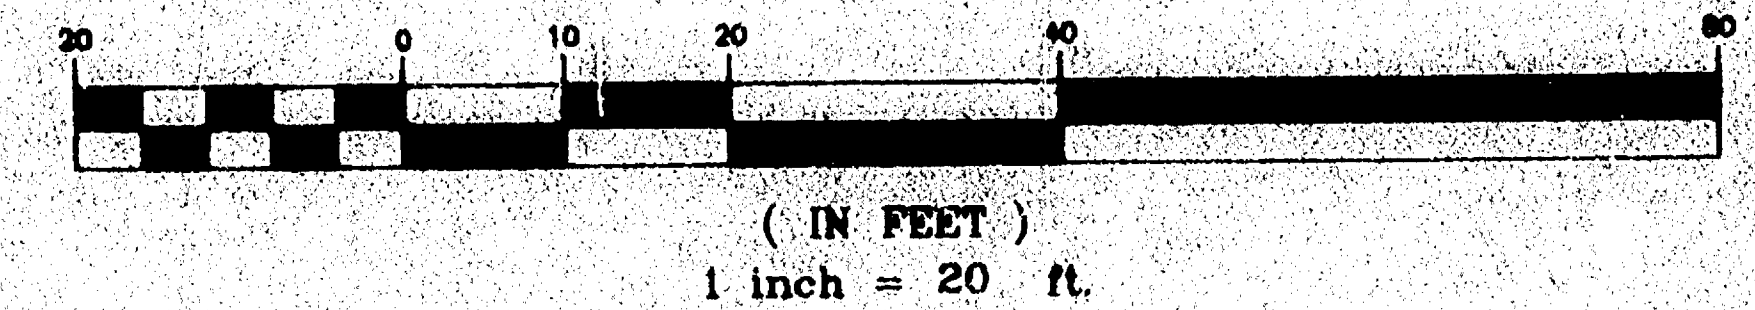

BEARINGS ARE REFERENCED TO THE SOUTHEASTERLY LINES OF LOTS 25, 26 AND 27 OF LASLEY'S POINT LAKE WINNECONNE FARM PLAT, WHICH HAS AN ASSUMED BEARING OF SOUTH 28°23'33" WEST. ALL DISTANCES ARE MEASURED TO THE NEAREST HUNDREDTH OF A FOOT.

- DENOTES 1 INCH DIAMETER IRON PIPE FOUND.
- DENOTES 3/4 INCH DIAMETER IRON ROD 24 INCHES LONG SET, WEIGHING 1.50 LBS PER LINEAL FOOT.

PLAT OF SURVEY

KNOWN AS 6583 LASLEY SHORE. LOT 25 IN LASLEY'S POINT LAKE WINNECONNE FARM PLAT IN THE S.E. 1/4 OF SECTION 9, T19N, R15E, IN THE TOWN OF WINNECONNE, WINNEBAGO COUNTY, WISCONSIN.


JUNE 4, 1999 SURVEY FOR LESTER LAABS

KNOWN AS 6587 LASLEY SHORE. LOT 26 IN LASLEY'S POINT LAKE WINNECONNE FARM PLAT IN THE S.E. 1/4 OF SECTION 9, T19N, R15E, IN THE TOWN OF WINNECONNE, WINNEBAGO COUNTY, WISCONSIN.

JUNE 4, 1999 SURVEY FOR ALLAN SKRUBY

KNOWN AS 6591 LASLEY SHORE. LOT 27 IN LASLEY'S POINT LAKE WINNECONNE FARM PLAT IN THE S.E. 1/4 OF SECTION 9, T19N, R15E, IN THE TOWN OF WINNECONNE, WINNEBAGO COUNTY, WISCONSIN.

JUNE 4, 1999 SURVEY FOR MARSHA ANDREWS

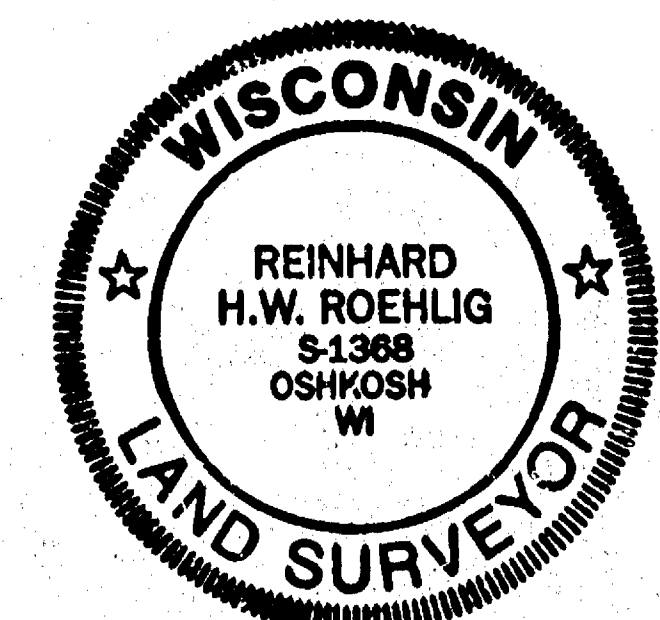

JUNE 29, 1999

ROEHLIG

LAND SURVEYING
&
CONSULTING LTD.

4041 State Road 91 • Oshkosh WI • 54904
(920) 233-2884

Surveyor's Certificate

I, Reinhard Roehlig, Wisconsin Registered Land Surveyor, certify that I have surveyed the above described property and that the above map is a correct representation thereof and shows the size and location of the property, its exterior boundaries, the locations and dimensions of all visible structures thereon, boundary fences, apparent easements and roadways and visible encroachments, if any.

This survey is made for the exclusive use of the present owners of the property and also those who purchase, mortgage or guarantee title thereto, within one (1) year from the date hereof.

6-29-99
Date

Reinhard Roehlig, Registered
Land Surveyor: S-1368

NO. 3494

Sec 9-19-R5

