


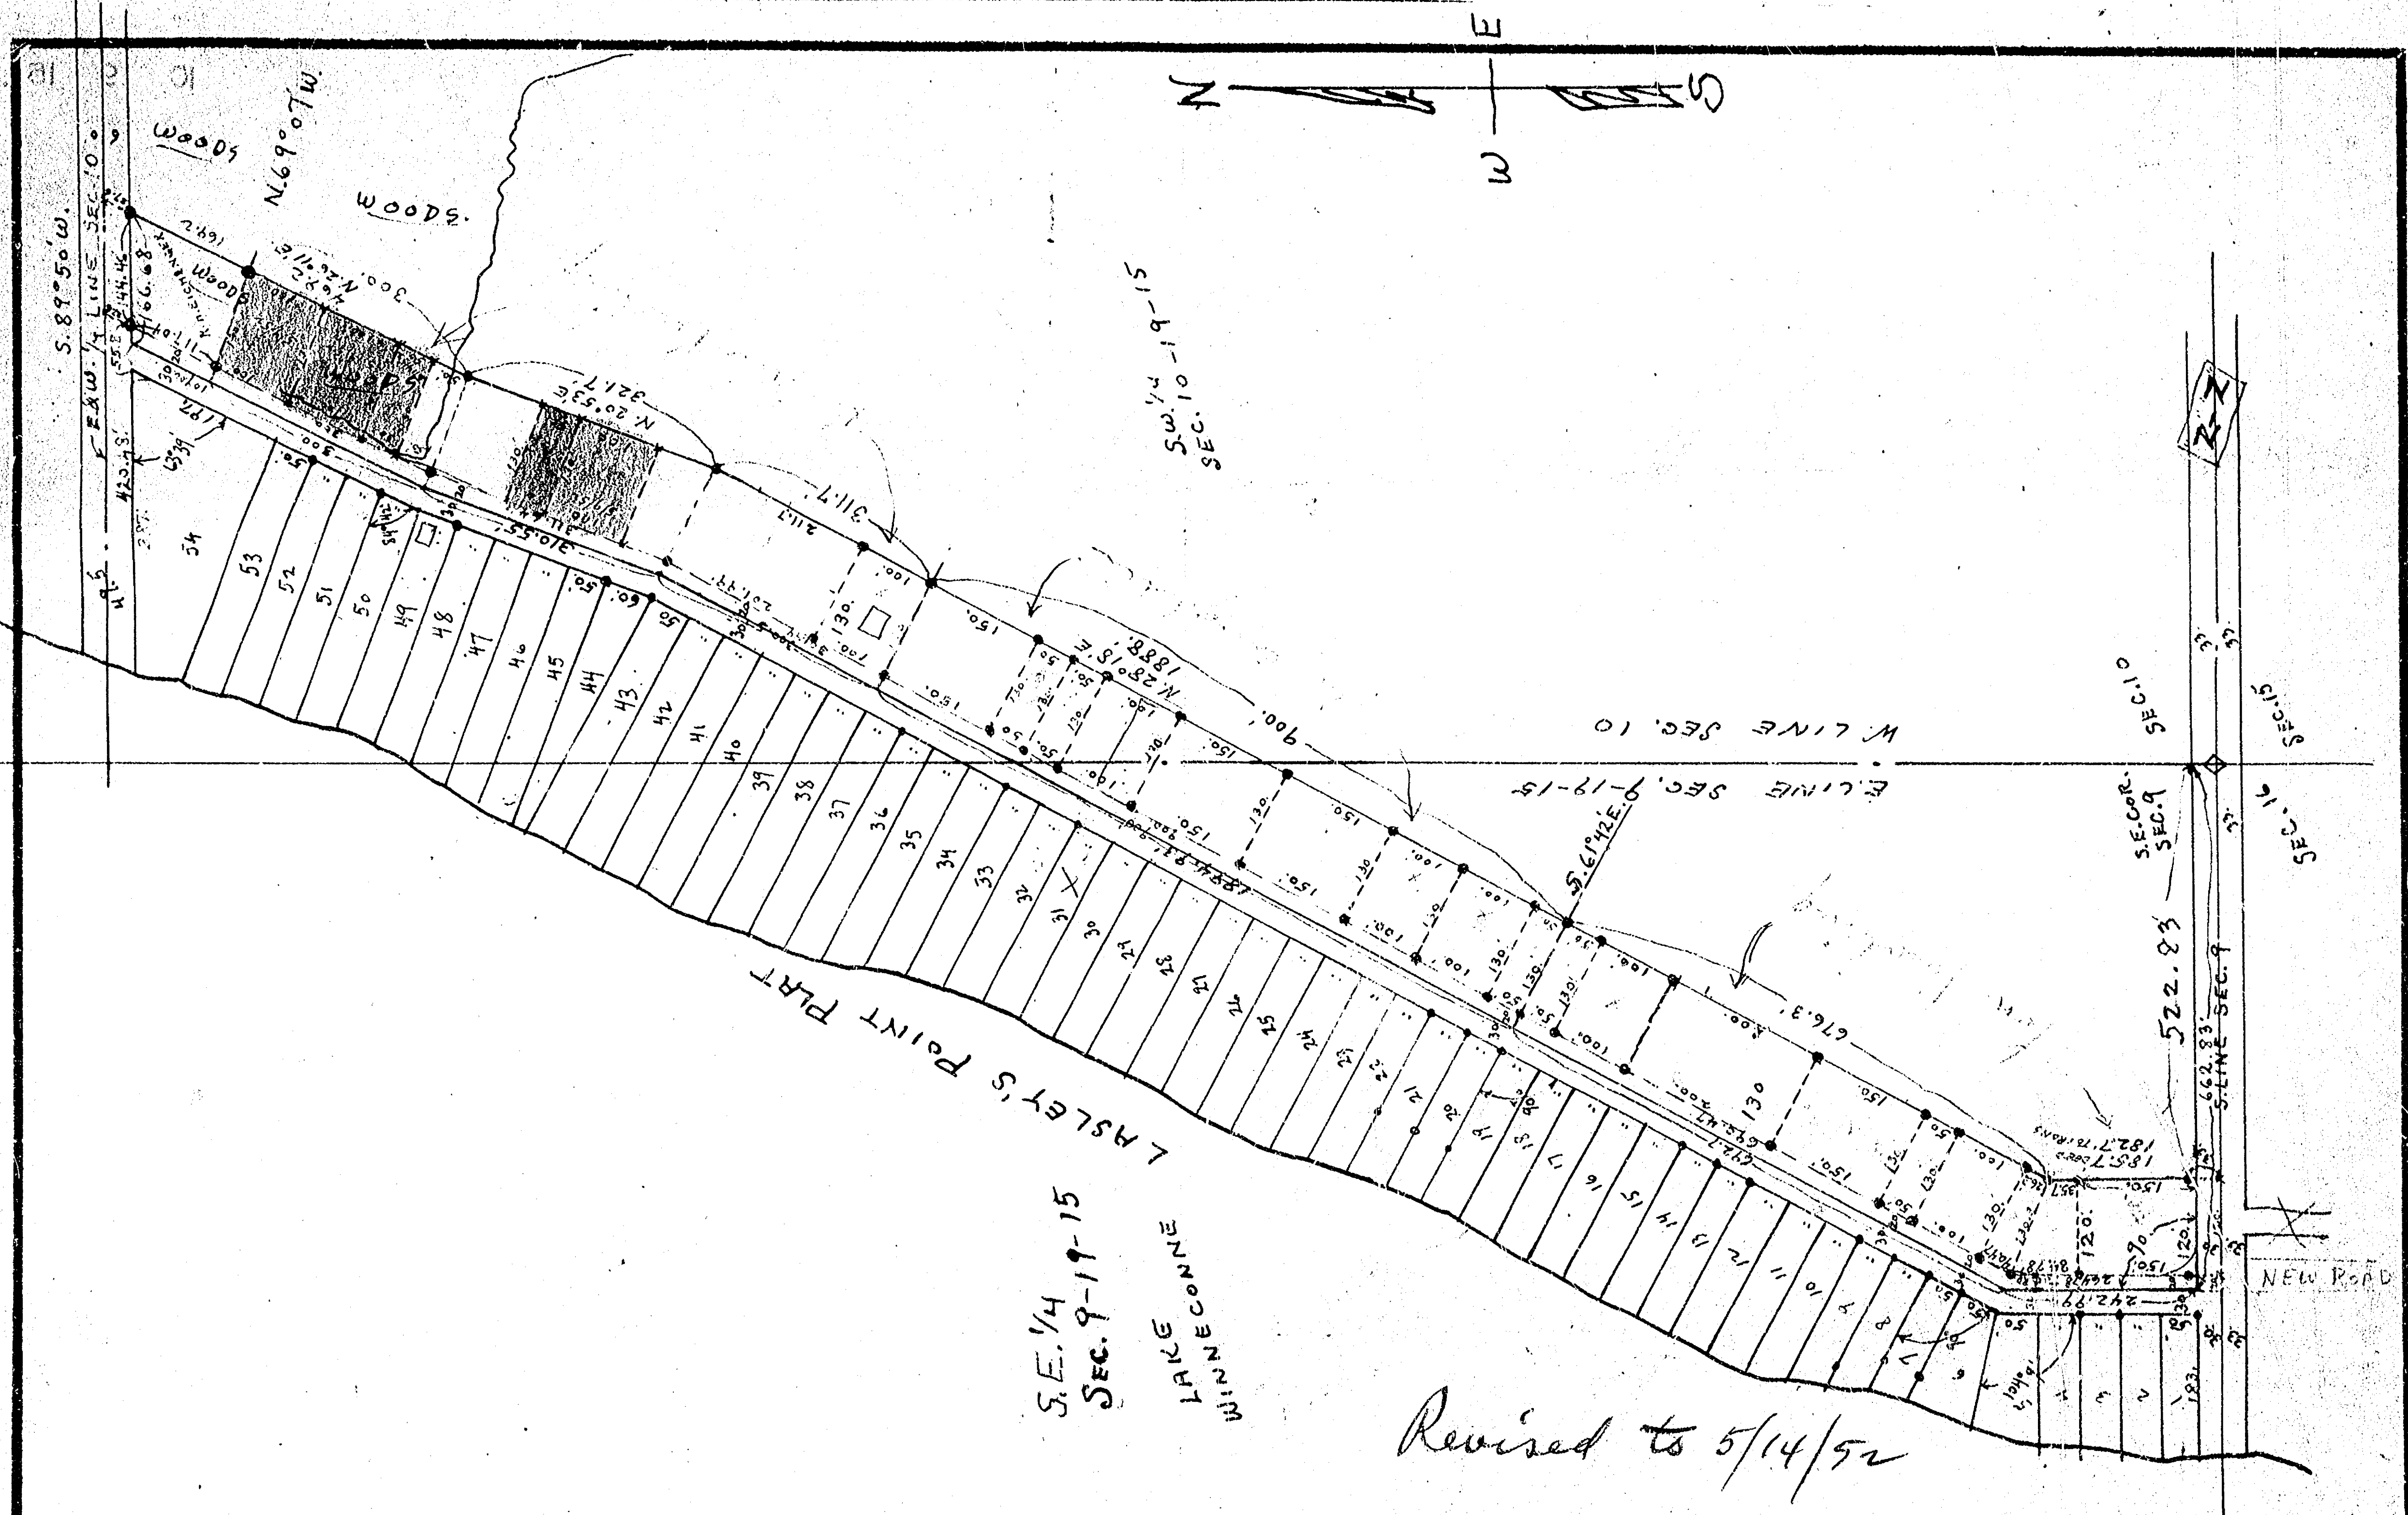

Revised to 5/14/52

10-19-15

CITY OF OSHKOSH ENGINEERING DEPARTMENT R. F. WOLVERTON CO. SURVEYOR	DRAWN 5/14/51	UNRECORDED ADDN. TO LASLEY'S POINT PARCELS STAKED AS SHOWN COMPLETED 9/18/51 TOWN OF WINNECONNE SEC. 9 & 10
	SCALE 1"=200'	


LAKE WINNECONNE

S.W. 1/4 OF N.W. 1/4 SEC. 10-19-15

S.E. 1/4 OF N.W. 1/4 SEC. 10-19-15

H. MEYER
"INDIAN SHORES PLAT"
(PROPOSED)

WIEDNER

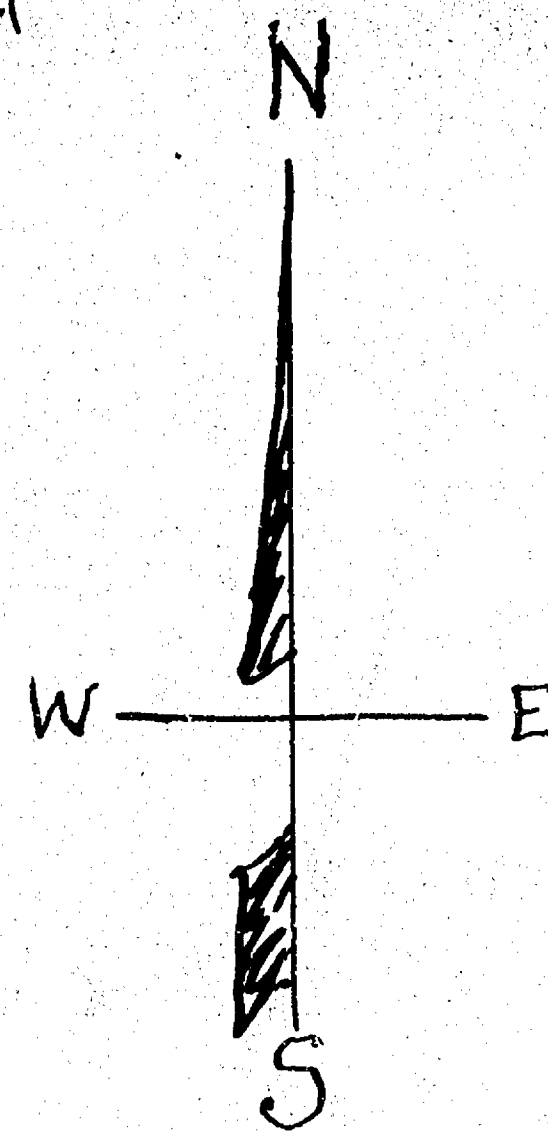

Note:
Some of these
meas. are
not along E or side line
and do not fit together.

PROPOSED
ROAD R/W LINE

PROPOSED
ROAD LINE
R/W

1185.36'

TO CENTER OF SEC. 10

E. & W. 1/4 LINE SEC. 10
& ROAD

WOOD STAKE
PLACED FOR CENTER OF
E. & W. ROAD

N. & S. 1/4 LINE SEC. 10

IRON
OR
OLD FENCE
LINE

N.E. 1/4 of S.W. 1/4
SEC. 10

10-19-15


N. 1/2
TO WATER
8/14/54

"LASLEY'S POINT PLAT"
LOT #54
53
52
51
50
49
48
47
46

N.W. 1/4 of S.W. 1/4
SEC. 10

26.9 A.
8/22/56


CITY OF OSHKOSH ENGINEERING DEPARTMENT	DRAWN 8/14/54	E. OF TOWN ROAD N. OF LASLEY'S POINT PLAT AS
R.F. WOLVERTON	SCALE 1"=200'	ESTABLISHED & MARKED
CO. SURVEYOR	TOWN OF WINNECONNE SEC. 10	

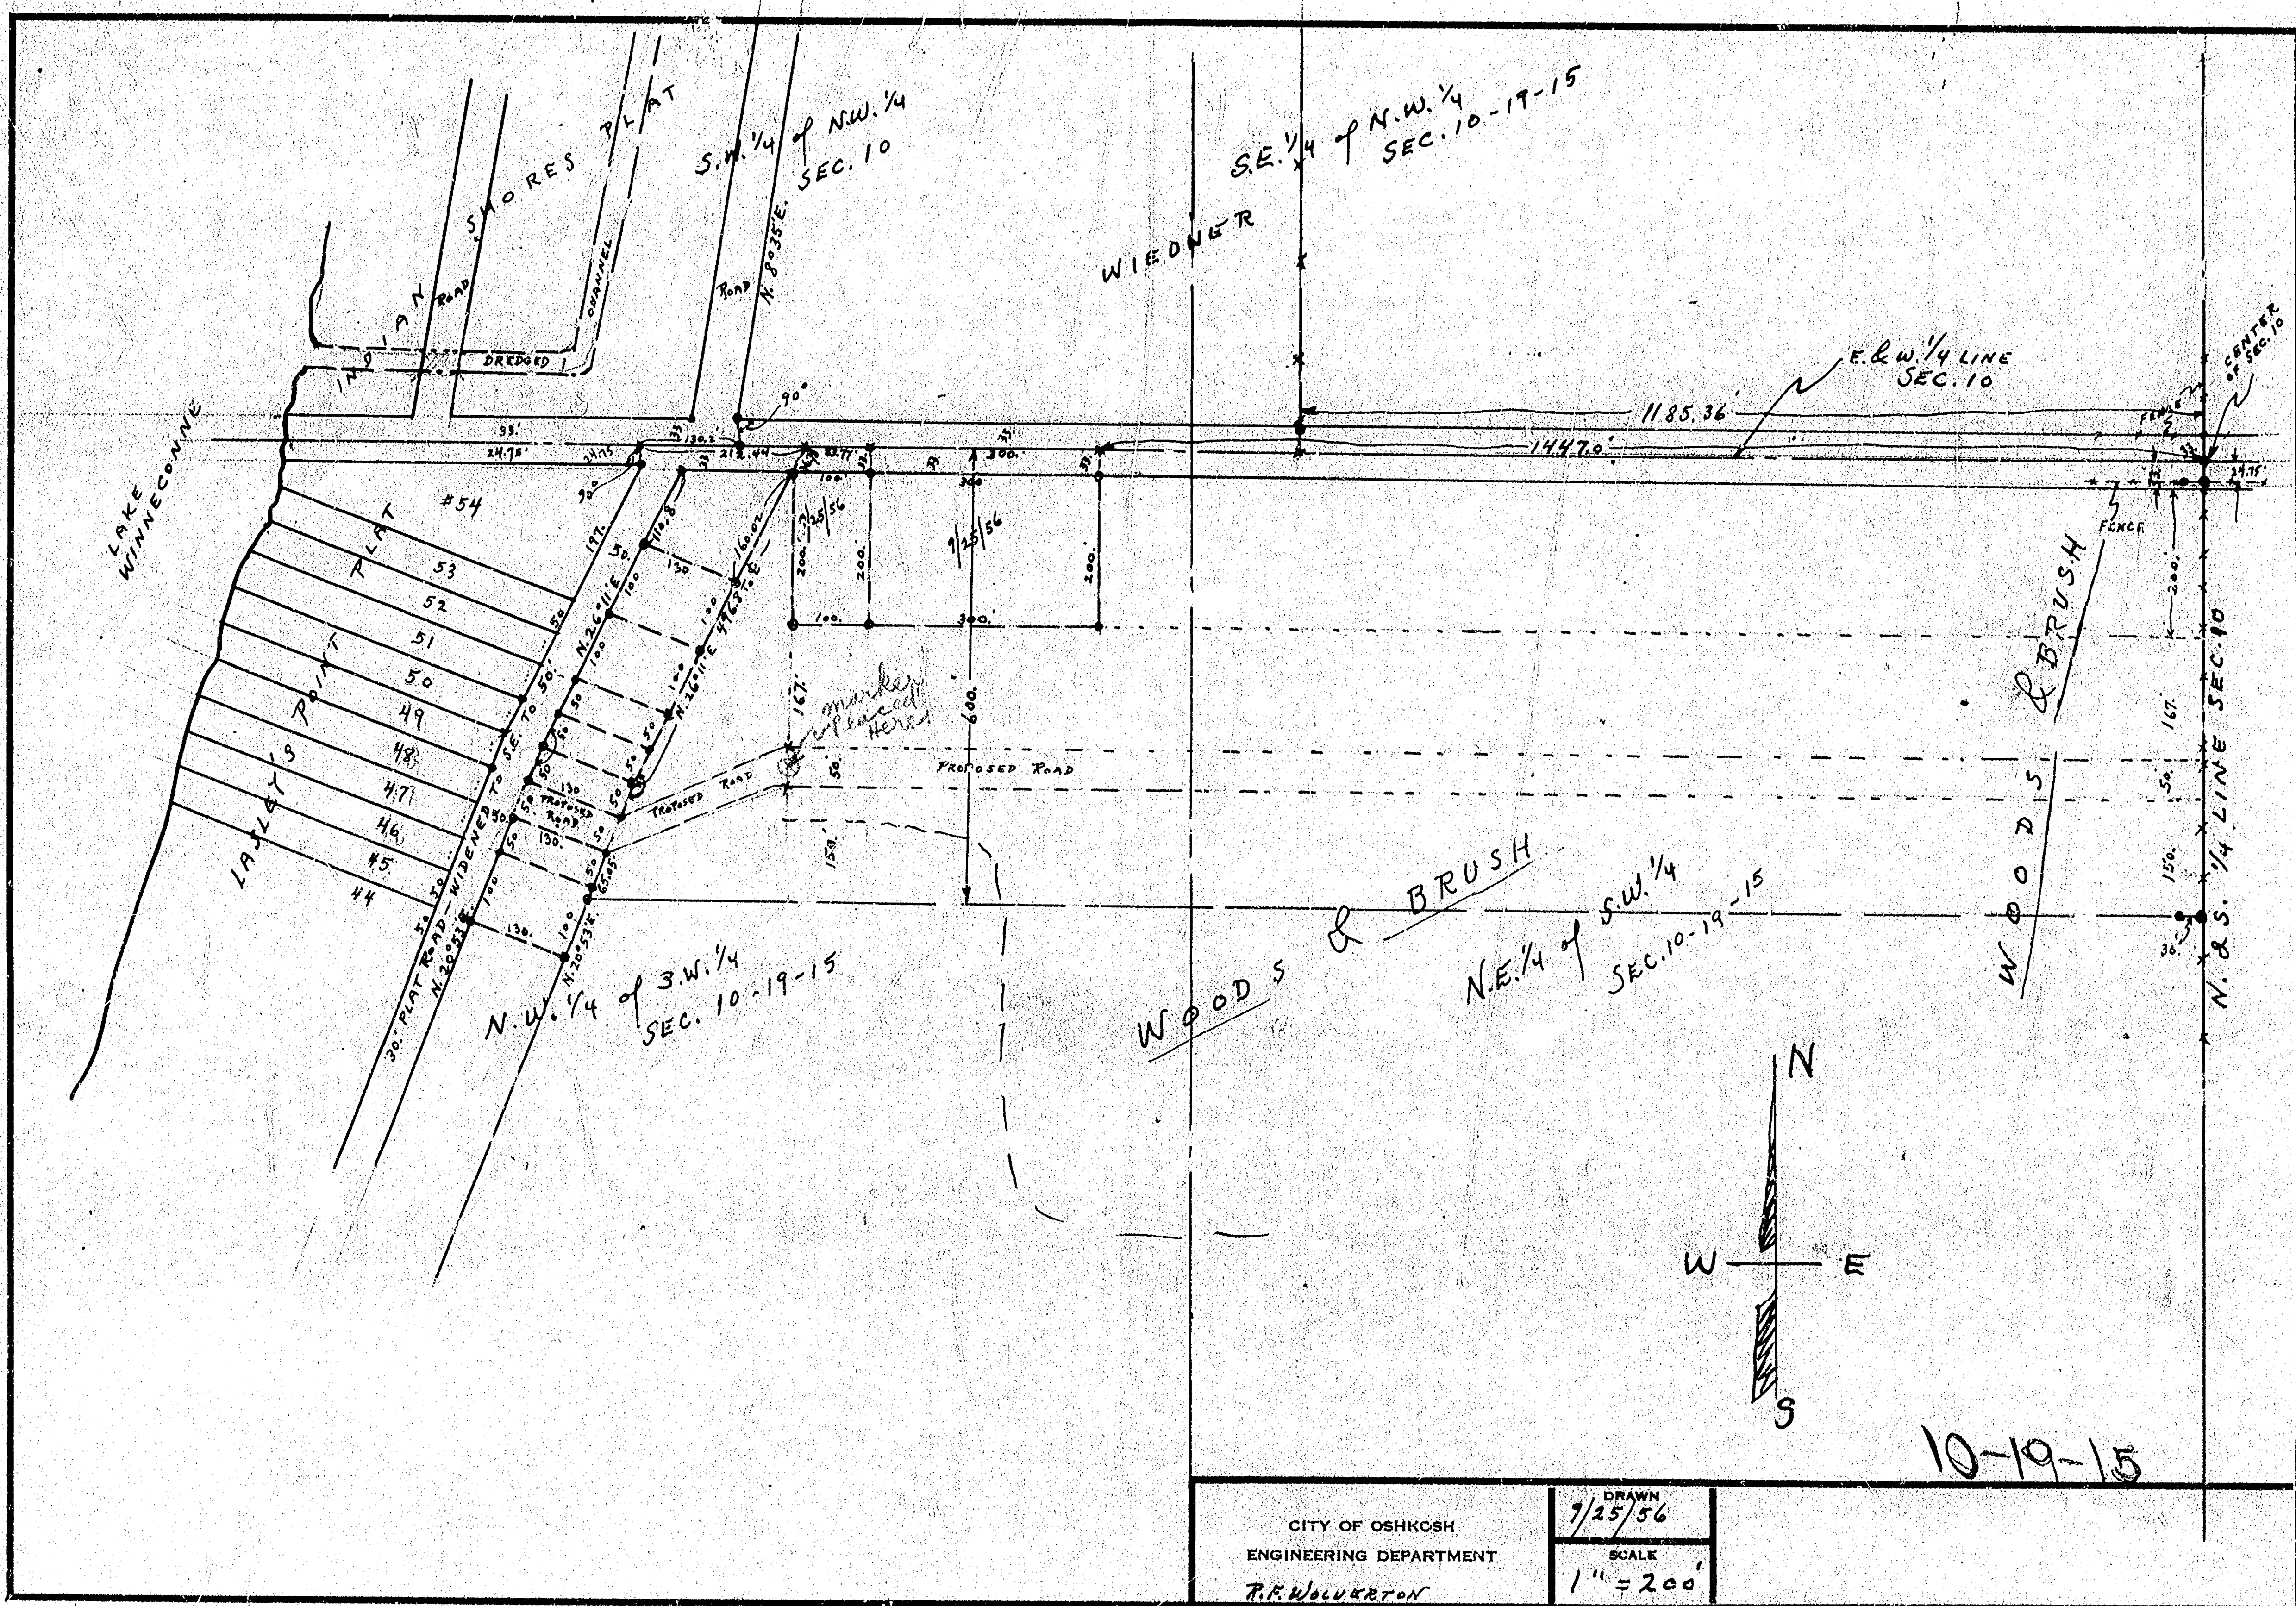

CITY OF OSHKOSH
ENGINEERING DEPARTMENT
R.F. WOLVERTON
Co. SURVEYOR

DRAWN
7/25/56
SCALE
1" = 200'

TOWN OF WINNECONNE SEC. 10

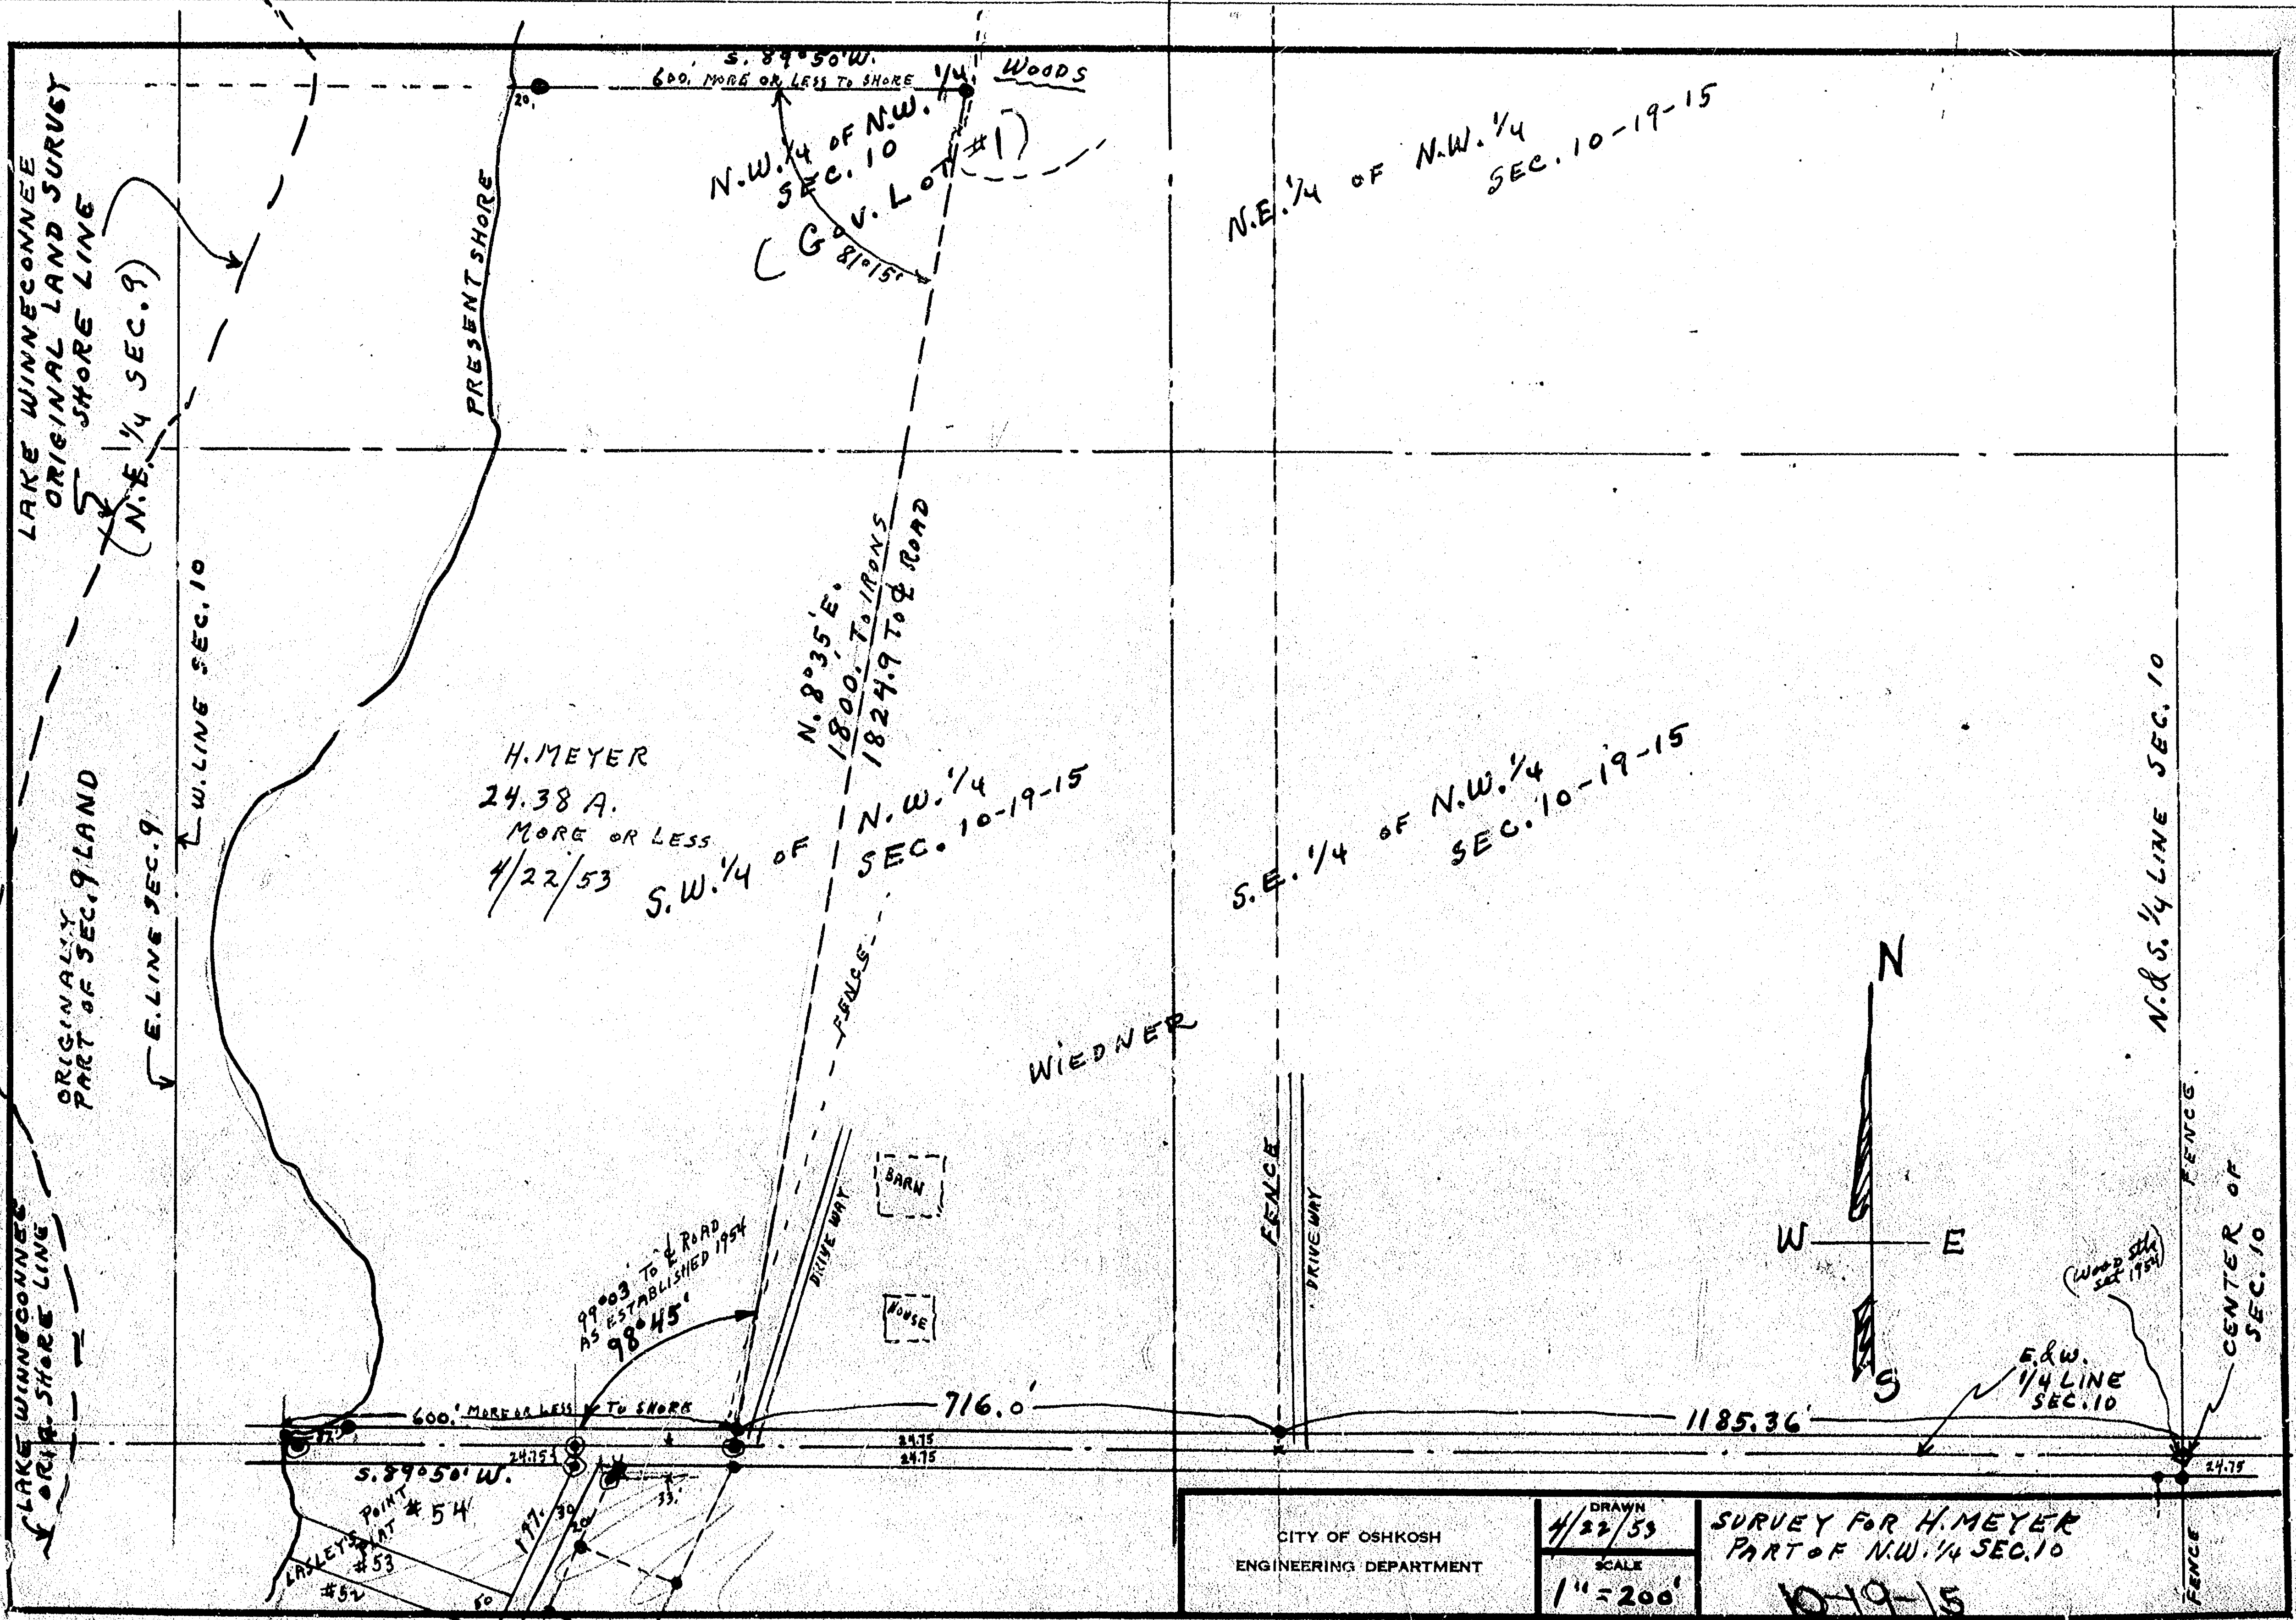

CITY OF OSHKOSH
ENGINEERING DEPARTMENT

DRAWN
4/22/53

SCALE
1" = 200'

SURVEY FOR H. MEYER
PART OF NW 1/4 SEC. 10
10-19-15

TOWN OF WINNECONNE SEC. 10

CENTER OF SECTION 10,
TOWN 19 NORTH, RANGE
15 EAST.

ROAD

SHORE

INDIAN

HIAWATHA

HEIGHTS

HIAWATHA

DRIVE

DR.



27
28
29
30
31
32
33
21
22
23
24
25
26

LAND 47.90 ACRES
ROAD 00.02 ACRES
TOTAL 47.92 ACRES

SURVEYOR'S CERTIFICATE

I hereby certify that I have surveyed the above described property and that the above map is a true representation thereof and shows the size and location of the property, its exterior boundary, the location of all structures, boundary fences, apparent easements, roadways and visible encroachments, if any.

This survey is made for the use of the present owners of the property, and also those who purchase, mortgage, or guarantee the title thereto within one (1) year from date hereof.

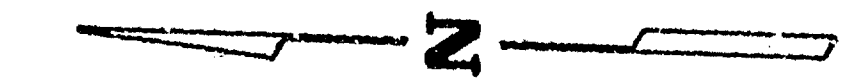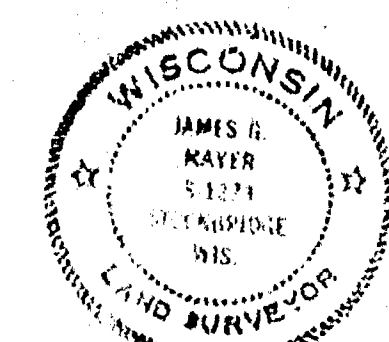

REFERENCED MERIDIAN: THE EAST LINE OF THE
SOUTHWEST 1/4 OF SECTION 10, TOWN 19 NORTH,
RANGE 15 EAST. ASSUMED TO BEAR N 02°11'57"W

- LEGEND
- 0 - 1" x 24" IRON PIPE SET WEIGHING 113 LB/11
 - J - 1/4" x 30" STEEL REINFORCING ROD SET WEIGHING 4303 LB/11
 - - EXISTING 3/4" REINFORCING ROD
 - - EXISTING 1" or 1 1/2" IRON PIPE
 - ⊕ - EXISTING WINNEBAGO COUNTY BERNSTEN MONUMENT
 - () - RECORDED-AS
 - - EXISTING PK. NAIL
 - - FENCE

SOUTH 1/4 CORNER SECTION 10,
TOWN 19 NORTH, RANGE 15 EAST

N 02°11'57"W 350.23'
(350.00')
EAST LINE OF THE WEST 840' OF
THE EAST 870' OF THE SOUTH-
WEST 1/4

S 89°52'43"W
(840.55')
(840.00')

NORTH LINE OF THE SOUTH 350'
OF THE SOUTHWEST 1/4

EAST LINE OF THE WEST 480'
OF THE EAST 1,350' OF THE
SOUTHWEST 1/4

N 02°11'57"W 400.26'
(400.00')

480.32'
(480.00')

NORTH LINE OF THE SOUTH 750'
OF THE SOUTHWEST 1/4

S 89°52'43"W

N 02°11'57"W 1,272.78'
(1,283.5')

WEST LINE OF THE EAST
1,350' OF THE SOUTHWEST 1/4

LASLEY POINT ROAD

10-19-15
McMAHON ASSOCIATES INC.

ENGINEERS

MENASHA, WISCONSIN

REVISIONS

WINNEBAGO COUNTY
LASLEY POINT ARCHEOLOGICAL SITE
SOUTHWEST 1/4 SECTION 10, TOWN 19 NORTH, RANGE 15 EAST, TOWN OF
WINNEBAGO COUNTY, WI.

DESIGNED JGM
DRAWN K/RH
CHECKED JGM
SCALE 1" = 100'

DATE
6-21-83

OF SHEETS
FILE NO.