


Description For Parcel # 1
That Part Of The N.W. 1/4 Of Sec. 11-19-15, Town Of Winneconne, Winnebago
County, Wis. Bounded & Described As Follows:
The North 964.7 ft. Of The South 2267.7 ft. Of The West 649.5 ft. Of The
East 2034.5 ft. Of The North West 1/4 Of Sec. 11-19-15. Said Parcel Contains
14.41 Acres More Or Less

Description For Parcel # 2
That Part Of The N.W.1/4 Of Sec. 11-19-15, Town Of Winneconne, Winnebago
County, Wis. Bounded & Described As Follows:
Commencing At The South West Corner Of The North West 1/4, Thence North
Along The West Line Of Sec. 11, 2295.0 ft. To The Place Of Beginning:
Thence South Along The West Line Of Sec. 11, 622.5 ft., Thence East, Parallel
With The South Line Of The North West 1/4, 607.6 ft., Thence Northerly,
622.5 ft. To A Point That Is East, 614.48 ft. From The Place Of Beginning,
Thence West 614.48 ft. To The Place Of Beginning. Said Parcel Contains
8.74 Acres More Or Less Except That Portion Used For Road Purposes.

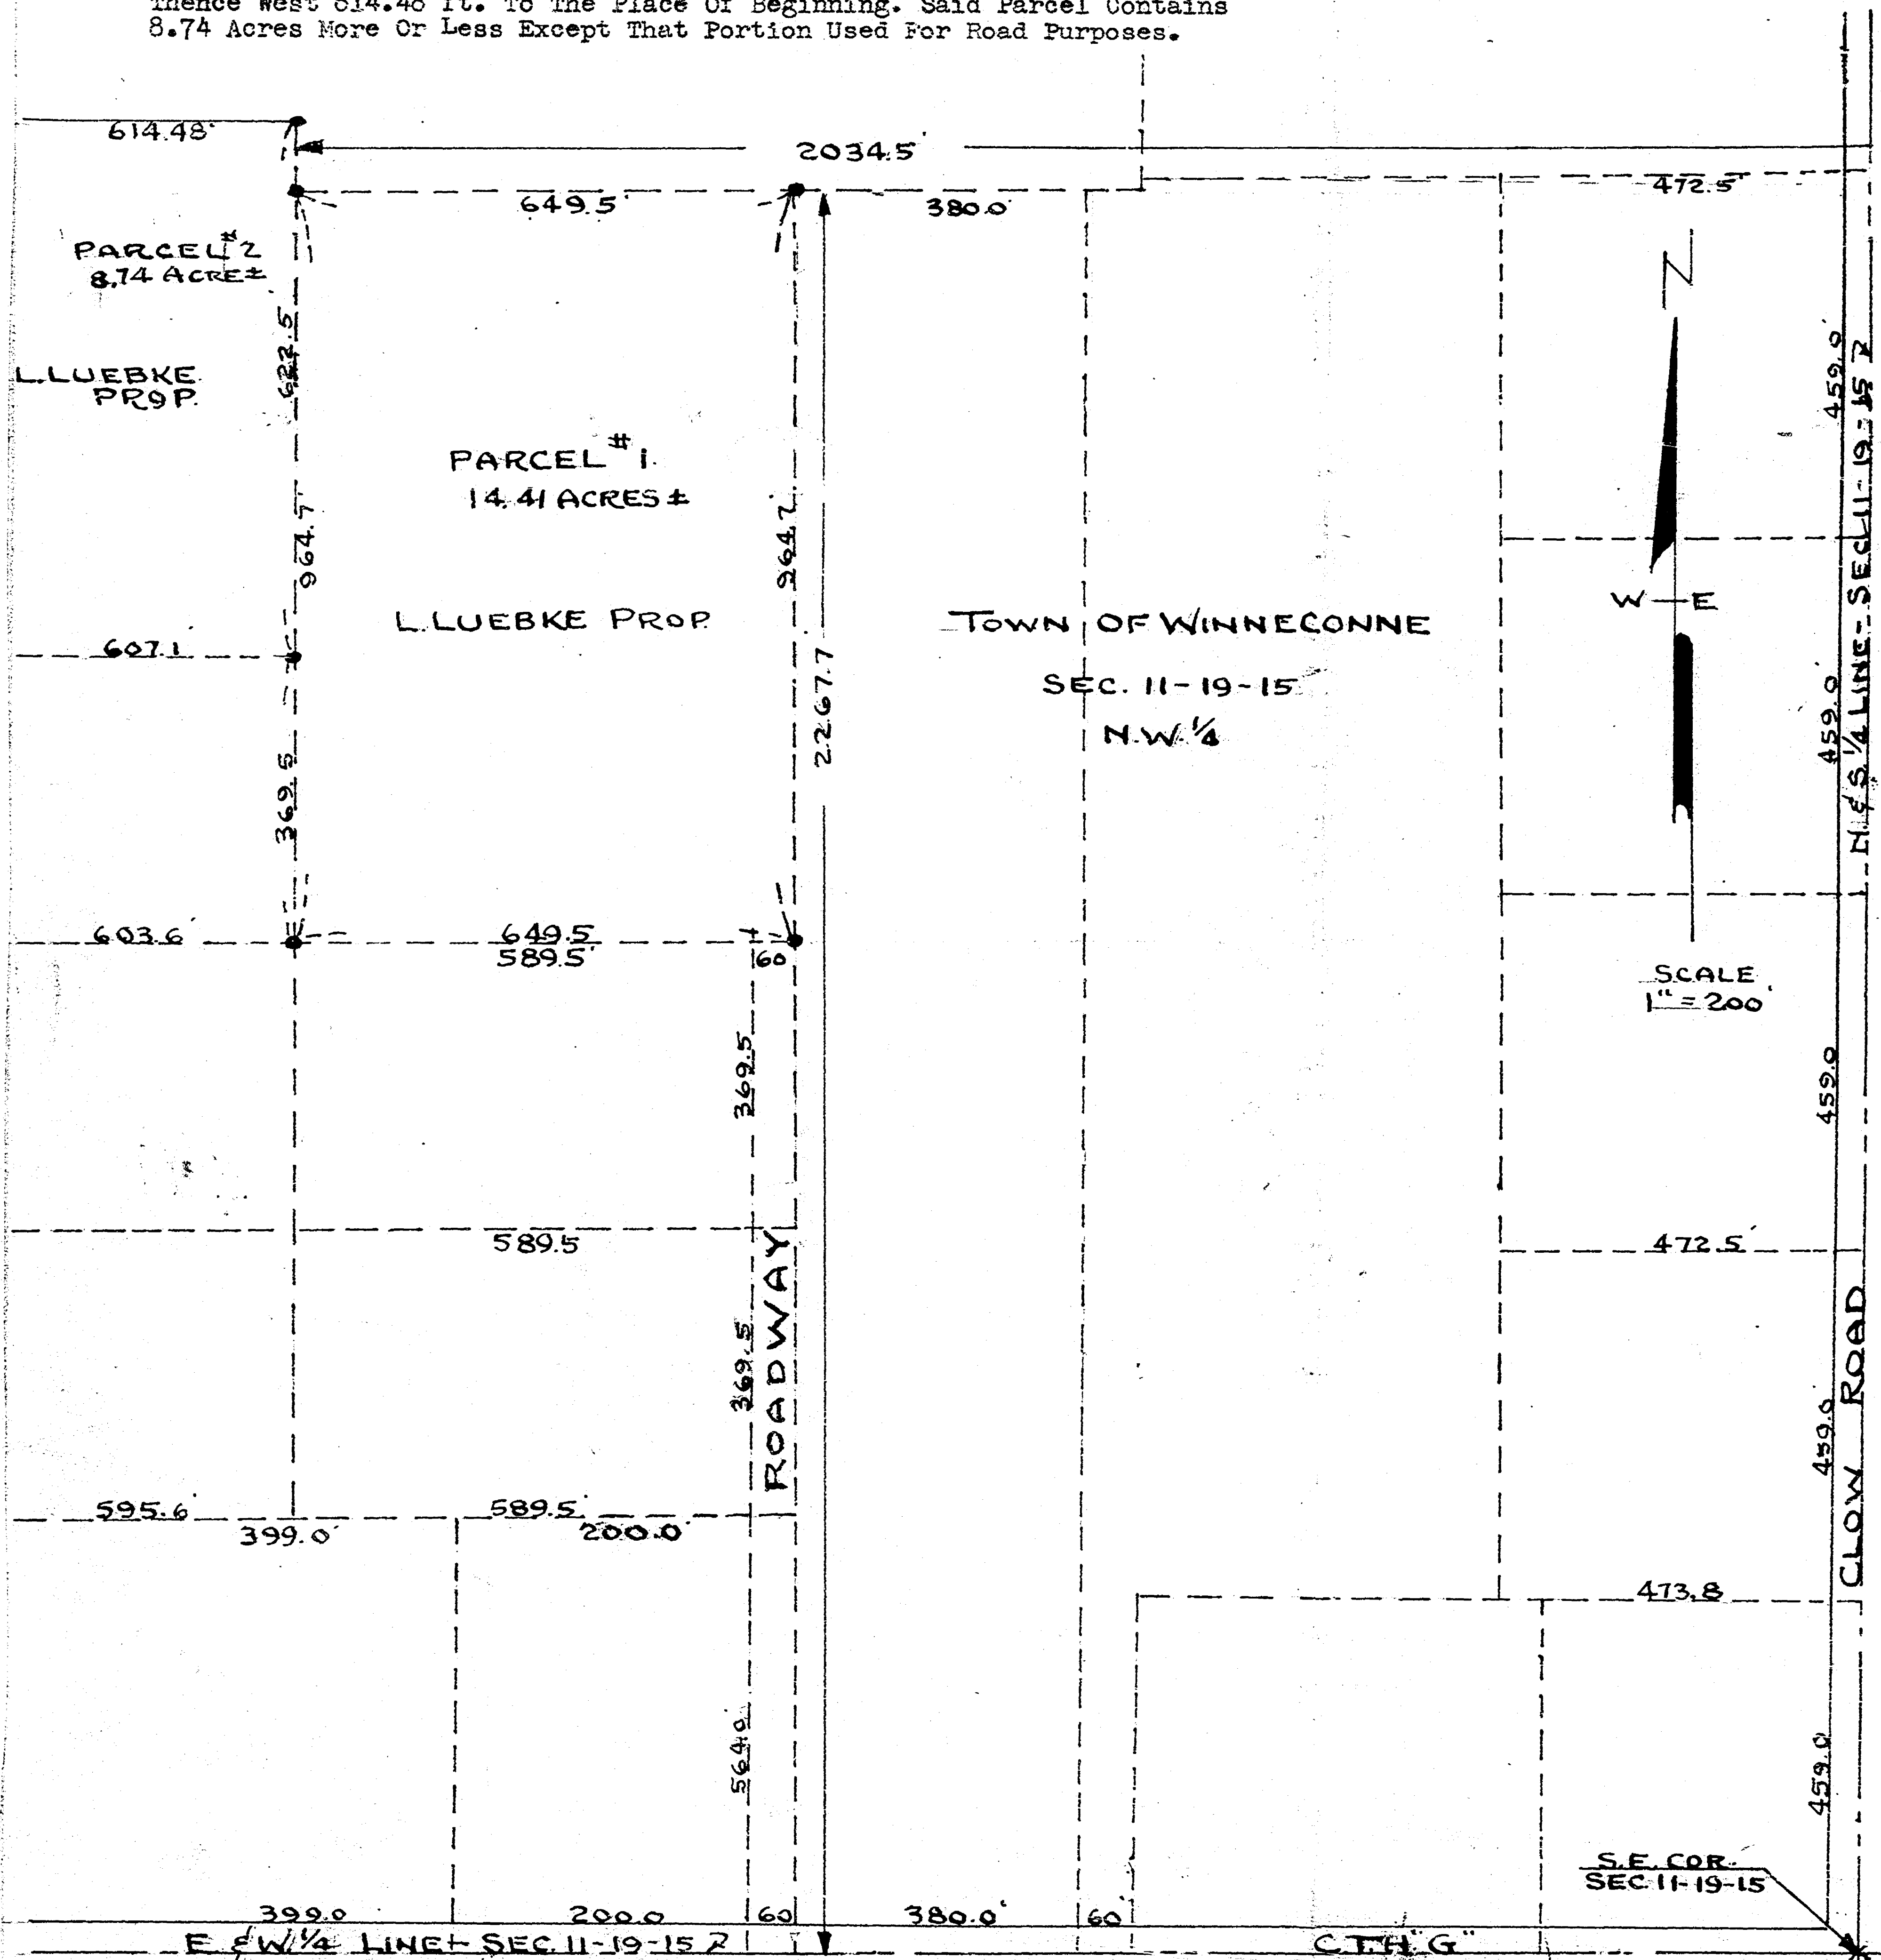

Survey & Platting Co.
Oshkosh, Wis.
T.E. Stearns - Reg. Surveyor
Oct. 20, 1973



119-15

5

PLAT OF SURVEY

KNOWN AS 5600 HIGHWAY "G". BEING THAT PART OF THE N.W. 1/4 OF SECTION 11, T19N, R15E, TOWN OF WINNECONNE, WINNEBAGO COUNTY, WISCONSIN, WHICH IS BOUNDED AND DESCRIBED AS FOLLOWS; COMMENCING AT THE CENTER 1/4 CORNER OF SAID SECTION, THENCE NORTH 89-15-04 WEST ALONG THE SOUTH LINE OF SAID N.W. 1/4 AFORESAID 1005.02 FT. TO THE POINT OF BEGINNING OF THE PARCEL TO BE DESCRIBED, THENCE CONTINUING NORTH 89-15-04 WEST 379.00 FT., THENCE NORTH 00-55-38 WEST 1265.50 FT., THENCE SOUTH 89-15-04 EAST 379.56 FT., THENCE SOUTH 00-54-09 EAST 1265.48 FT. TO THE POINT OF BEGINNING. THE SOUTH 33.00 FT. OF SAID PARCEL IS RESERVED FOR ROAD RIGHT OF WAY PURPOSES (COUNTY HWY. "G"). SAID PARCEL CONTAINS 10.7270 ACRES NET (TO HWY. "G" RIGHT OF WAY LINE).

JUNE 6, 1988 SURVEY FOR GUENTER PETERMANN SURVEY NO. 88-1208



- DENOTES 1 INCH DIAMETER IRON PIPE FOUND.
- DENOTES 2 INCH DIAMETER IRON PIPE FOUND.
- DENOTES 3/4 INCH DIAMETER IRON ROD, 24" LONG, WEIGHING NOT LESS THAN 1.13 LBS. PER LINEAL FOOT SET.
- ()— DENOTES RECORD MEASUREMENTS WHERE DIFFERENT FROM ACTUAL FIELD MEASUREMENTS.

SURVEYOR'S CERTIFICATE

I, REINHARD ROEHLIG, Registered Land Surveyor No. S-1368, hereby certify that I have surveyed the property described hereon and that the above map is a true representation thereof and shows the size and location of the property, its exterior boundaries, the location and dimensions of all visible structures thereon, fences, apparent easements, roadways and visible encroachments, if any. This survey is made for the exclusive use of the present owners of the property, and also those who purchase, mortgage, or guarantee title thereto within one (1) year from the date hereon, and as to them I certify the accuracy of said survey and map.

Reinhard Roehlig
Registered Land Surveyor S-1368

6/6/88
Date

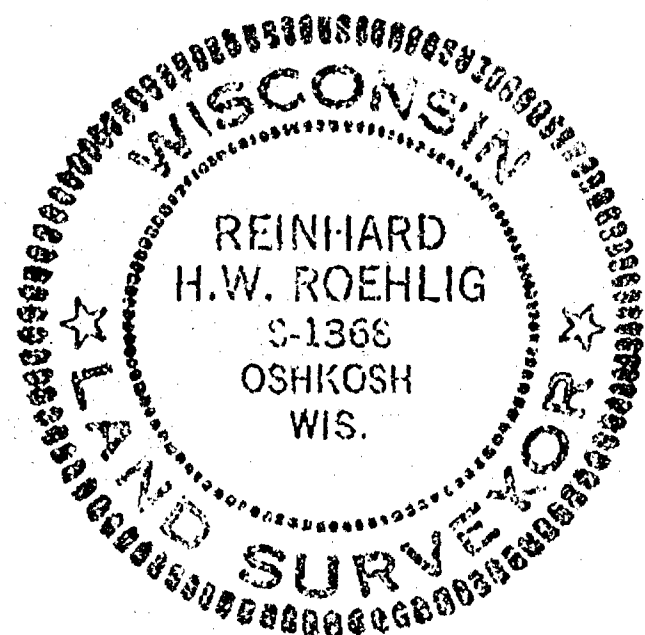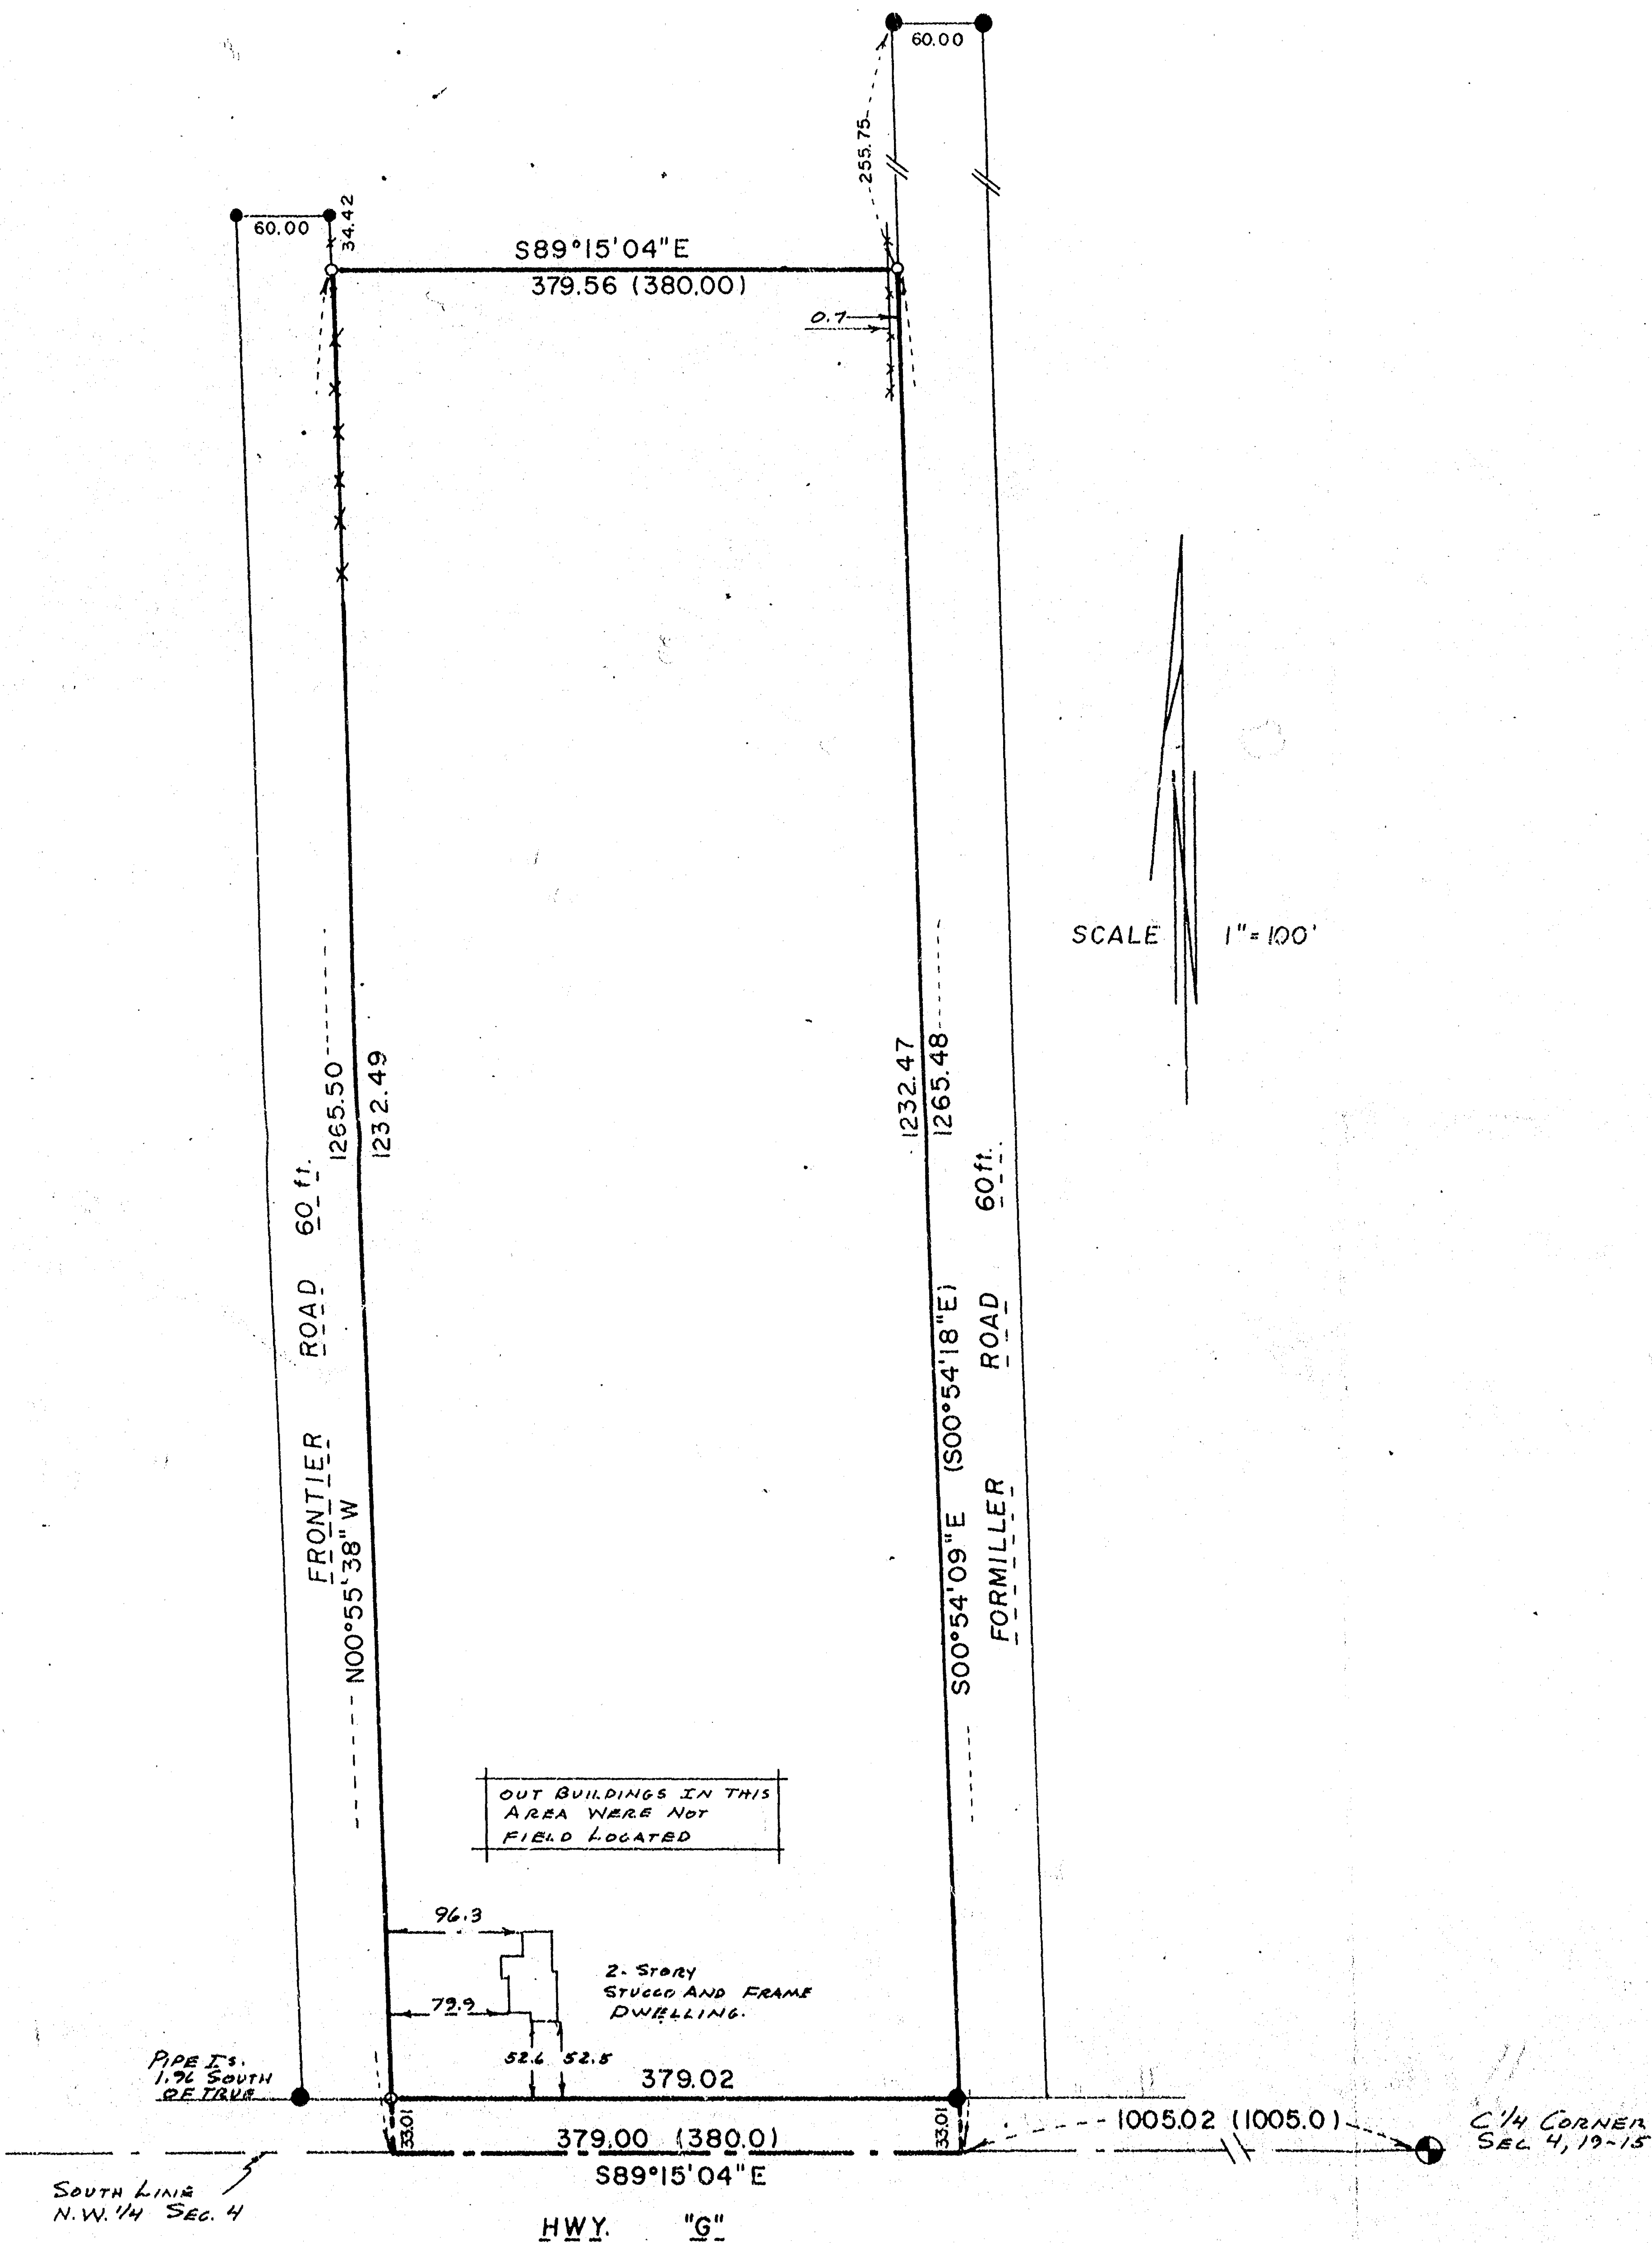

11-19-15

SURVEY FOR GUENTER PETERMANN		
SCALE: 1" = 100'	APPROVED BY	DRAWN BY
DATE: 6-6-88		
SCHULER & ASSOCIATES		
CONSULTING ENGINEERS & LAND SURVEYORS		
230 W. NORTHLAND AVE. OSHKOSH, WIS. 54901 (414) 234-9101		
2850 W. 20TH AVE. OSHKOSH, WIS. 54904 (414) 428-8800		
DRAWING NUMBER		88-1208

WILLIAM J. BRENNAN

PART OF THE SW 1/4 OF SEC. 11, T. 19N., R. 15E., TOWN
OF WINNECONNE, WINNEBAGO COUNTY, WI.

