


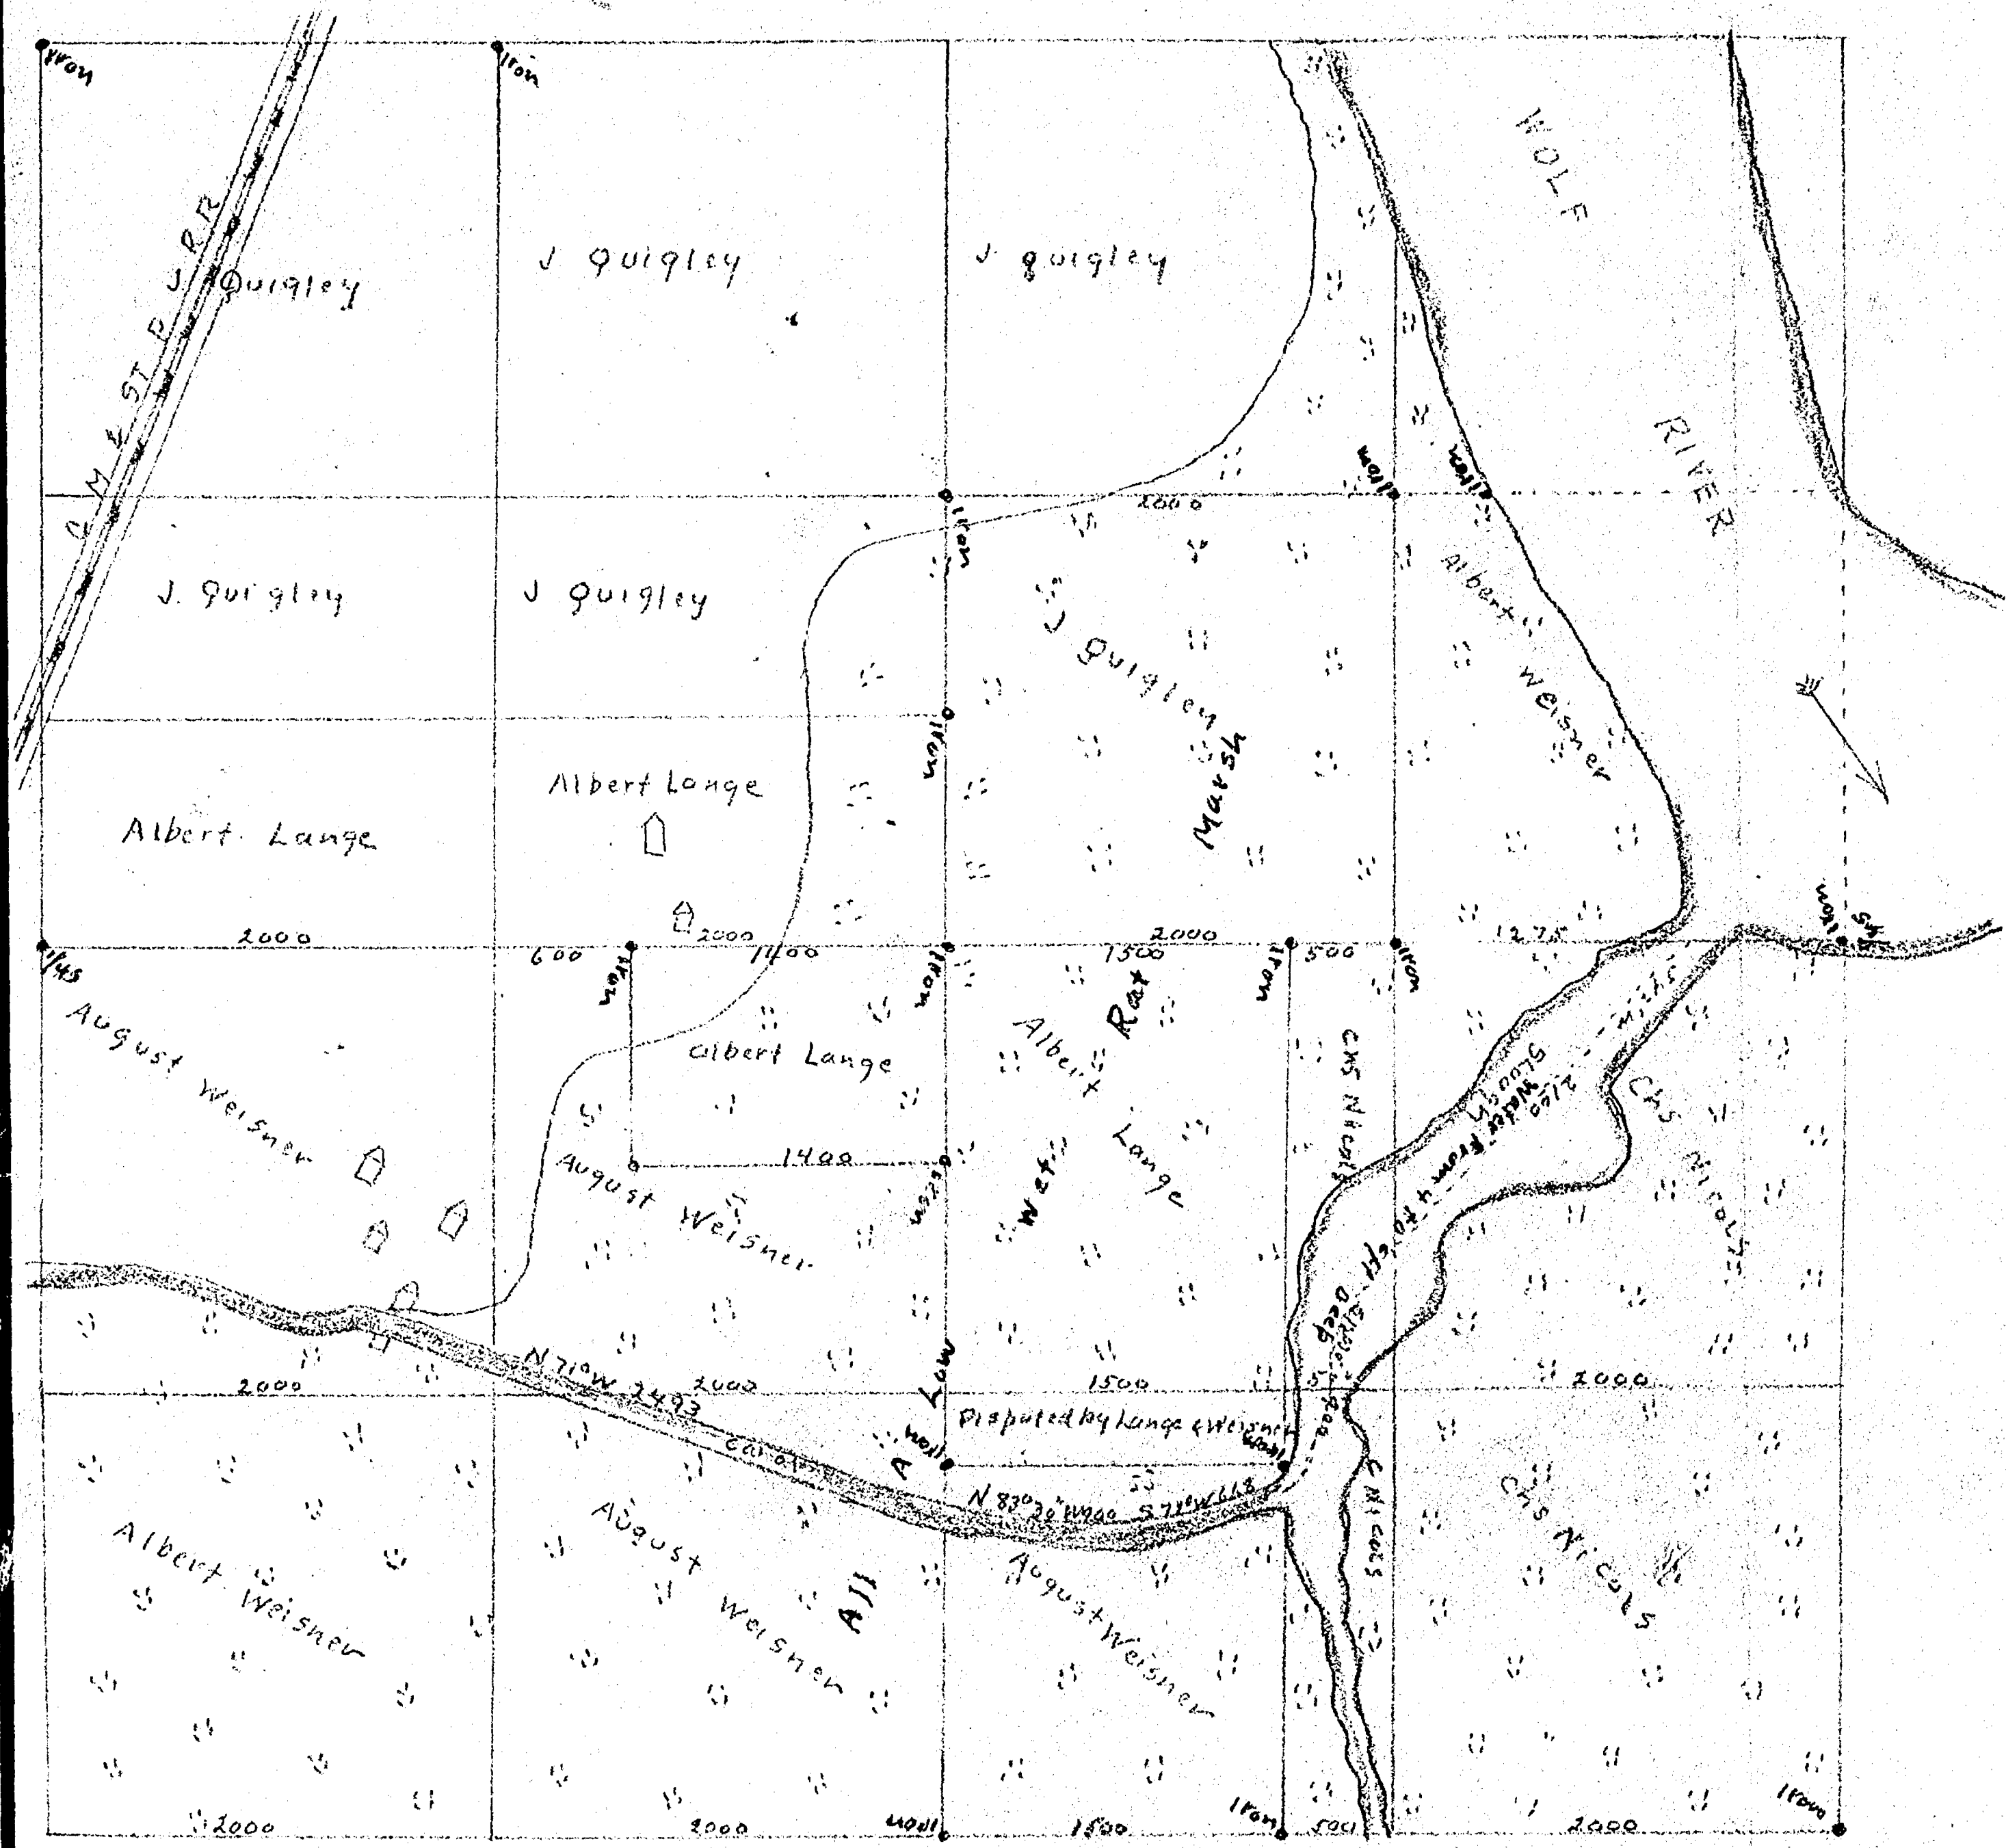

SURVEY OF SLOUGH AND CANAL SEC 28 TOWNSHIP No 19 RANGE No 15 EAST TOWN OF WINNECONNE.

I Began at an iron stake at the S W corner of SE 1/4 NE 1/4 where I had set a stake in March 1907 and from this stake as a starting point I took the course and distances along the Slough and canal as shown on the above map those measurements was taken for the purpose of Drawing a correct map of the slough and canal Began March 28th 1913 Completed March 28th 1913 W W Gould Co Surveyor

F Lightfoot Chainman
August Weisner
Albert Weisner Flagman

28-19-15

CITY OF OSHKOSH ENGINEERING DEPARTMENT	DRAWN	SURVEY OF SLOUGH AND CANAL SEC 28 TOWNSHIP NO 19 RANGE NO 15 EAST TOWN OF WINNECONNE WINNEBAGO CO WIS.
	SCALE	