


PART OF THE W1/2 OF THE SW1/4 OF SEC.32,
T.19N., R.15E., IN THE TOWN OF WINNECONNE,
WINNEBAGO COUNTY, WISCONSIN

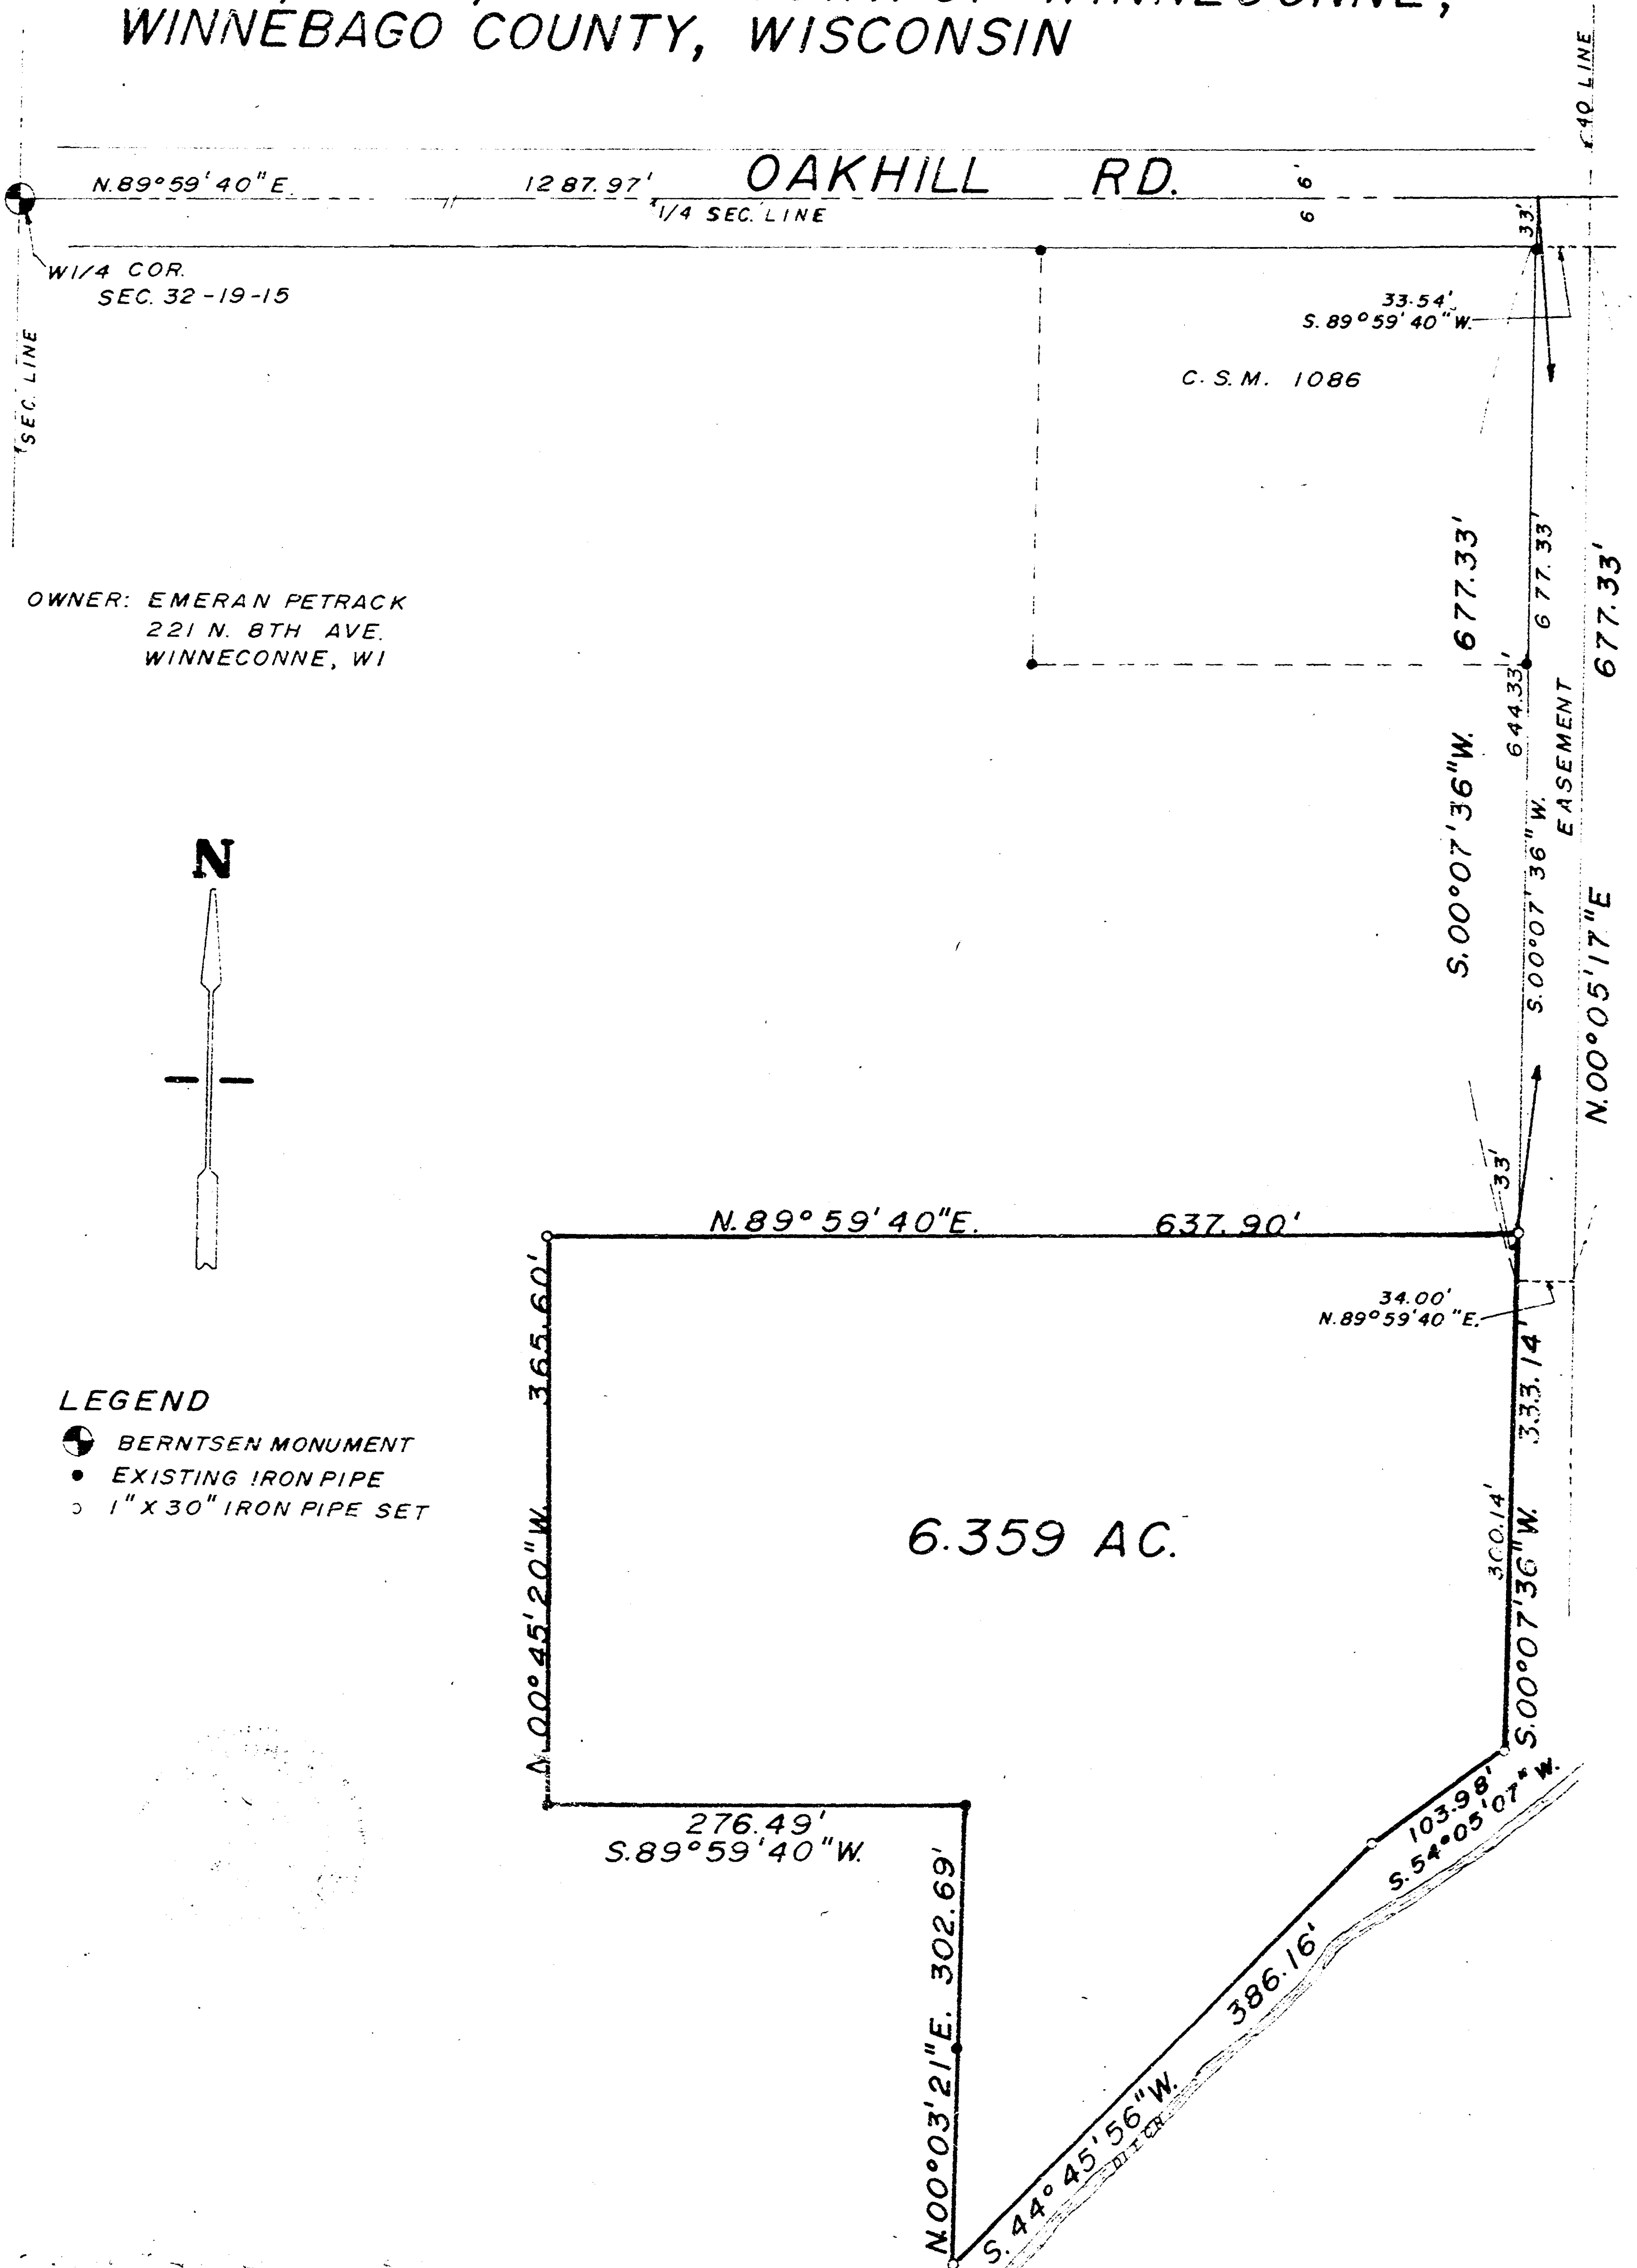


ROBERT H. SAYLER S-1894
WISCONSIN REGISTERED LAND SURVEYOR
MARCH 11, 1987

SAYLER SURVEY, INC. LAND SURVEYORS WINNECONNE, WI

FB. 49 PG. 101
S-001752

32-19-15

PINGRY PROPERTY
LOCATED IN THE SOUTHWEST 1/4 OF SEC. 32, T.19N., R.15E.
TOWN OF WINNECONNE, WINNEBAGO COUNTY, WISCONSIN

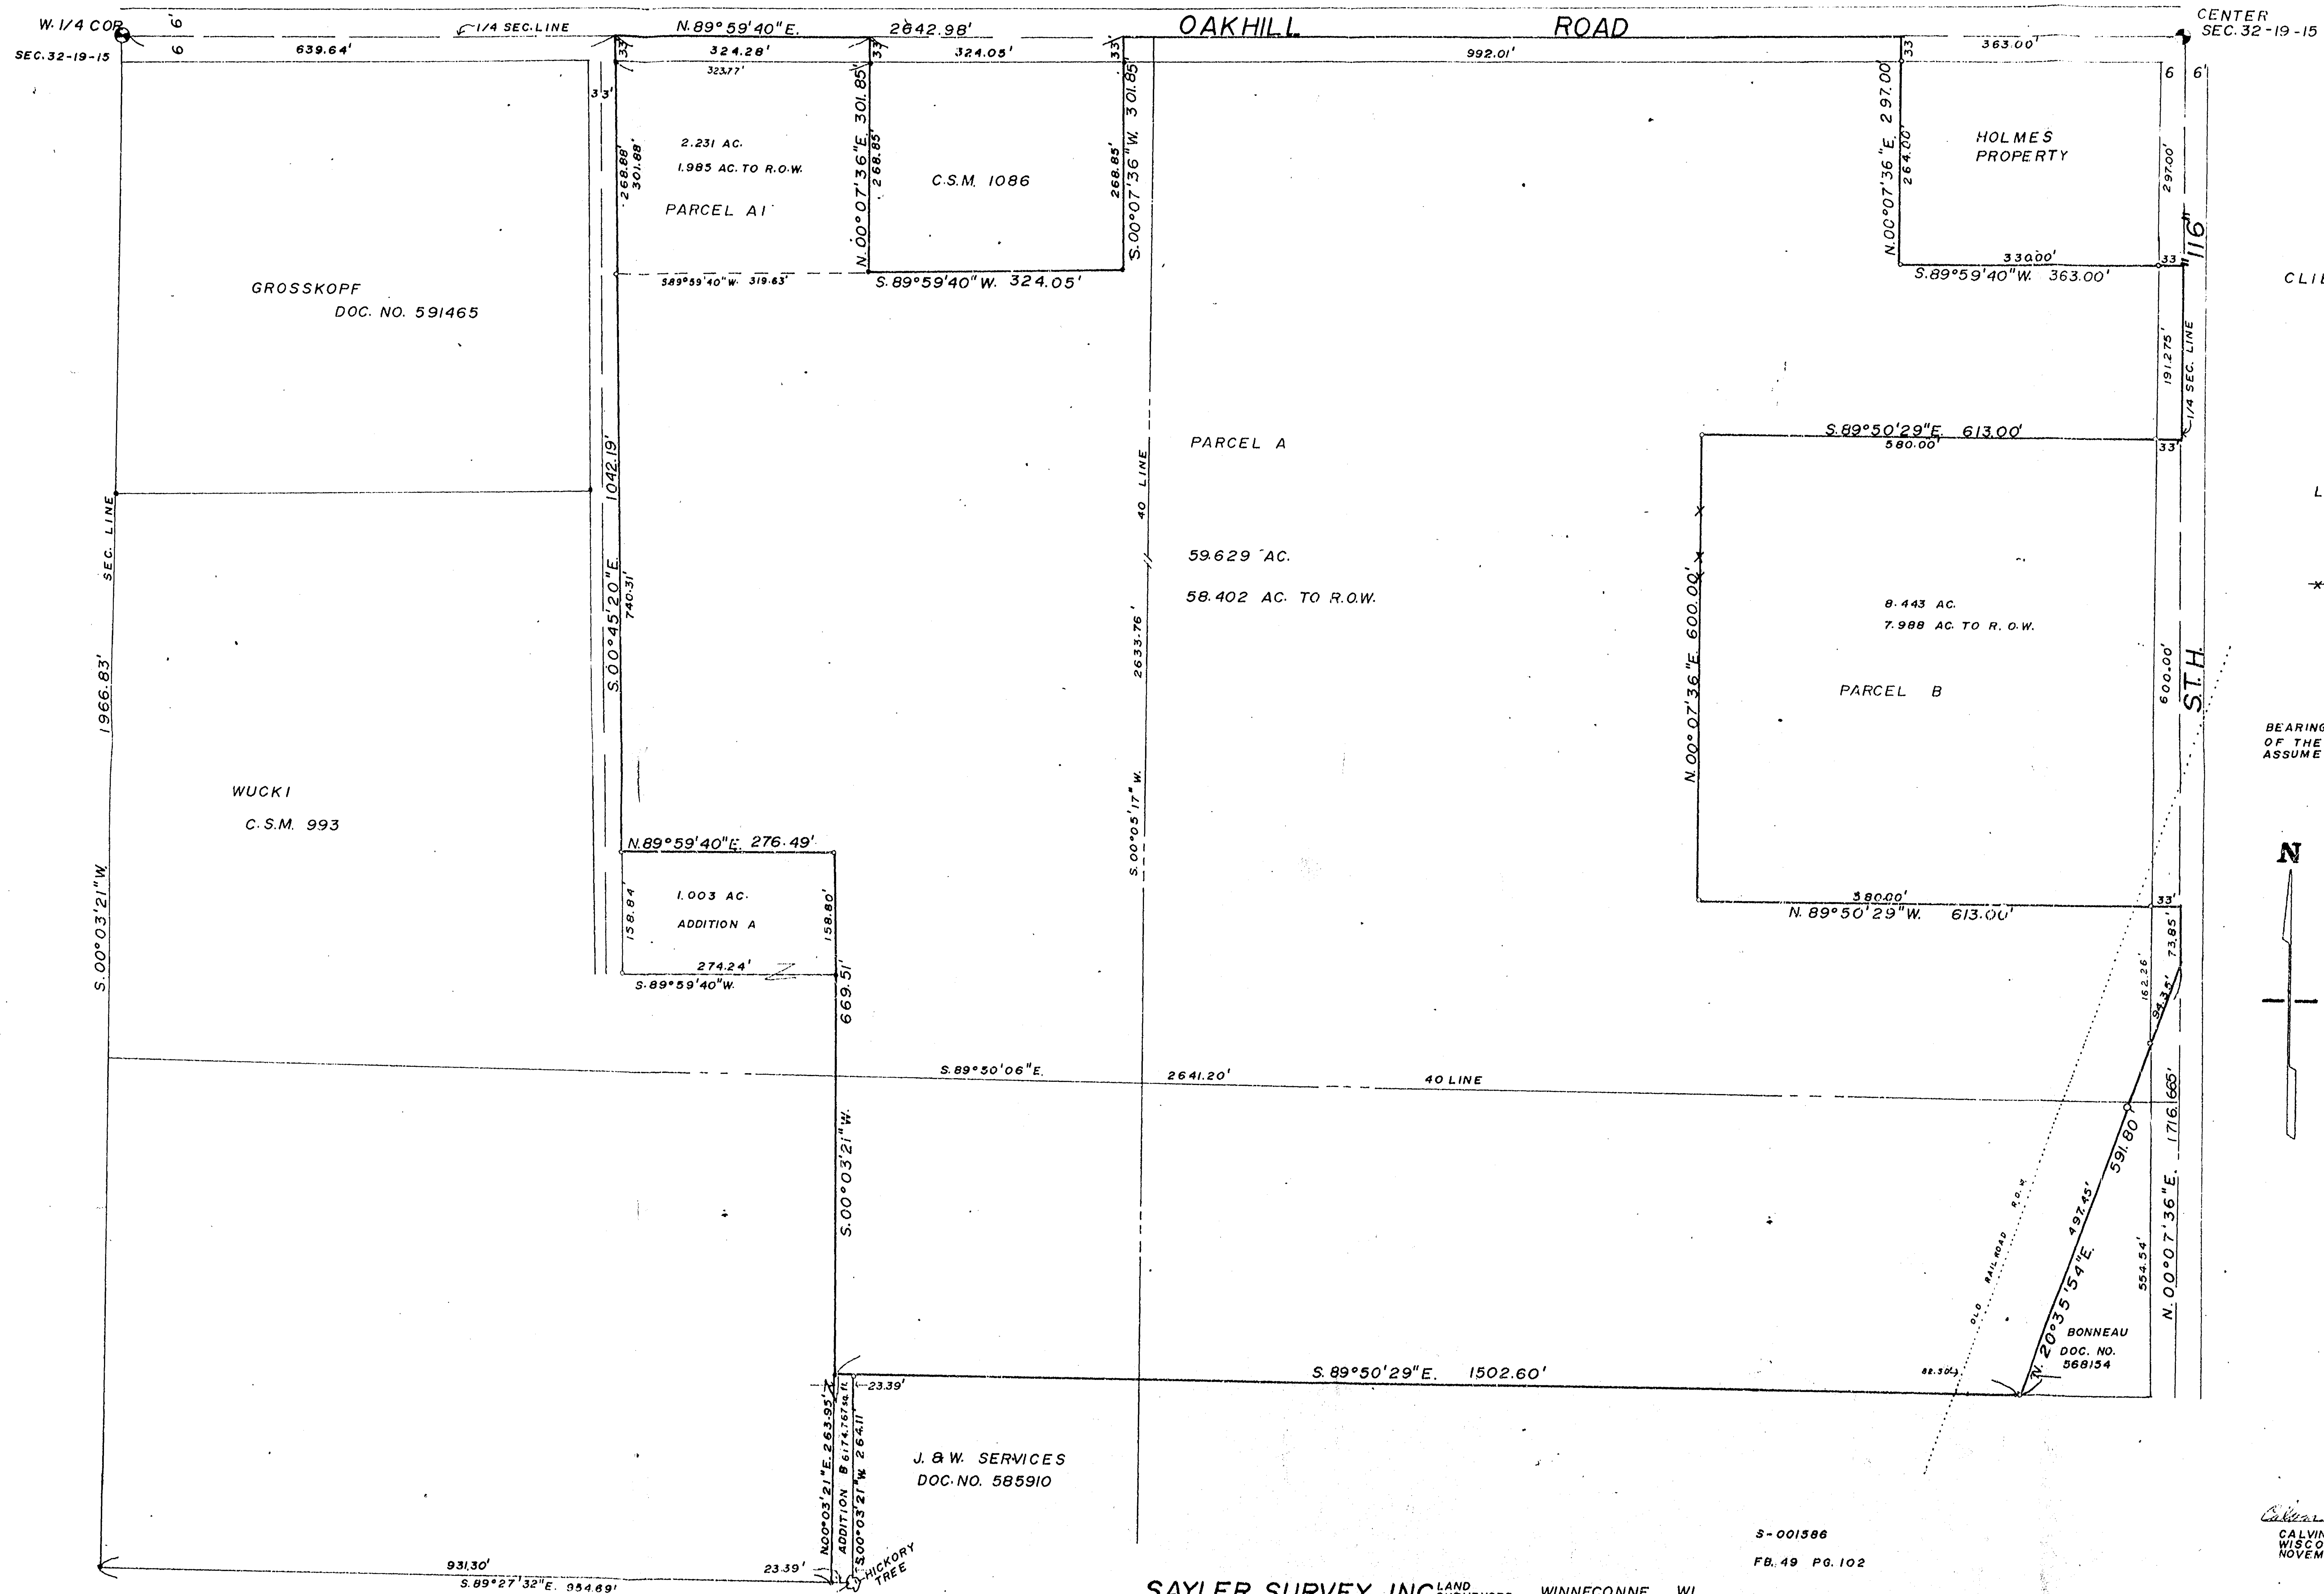


CLIENT: JOHN L. FREUND
206 W. RIVER DR.
OMRO, WI

- LEGEND**
- BERNTSEN MONUMENT
 - EXISTING PIPE
 - 1" X 30" IRON PIPE SET WEIGHING 1.13 lbs./lin. ft.
 - FENCE

BEARINGS ARE REFERENCED TO THE WEST LINE OF THE SW 1/4 OF SEC. 30, T.19N., R.15E. ASSUMED BEARING N. 00° 03' 21" E.



SCALE 1" = 100'

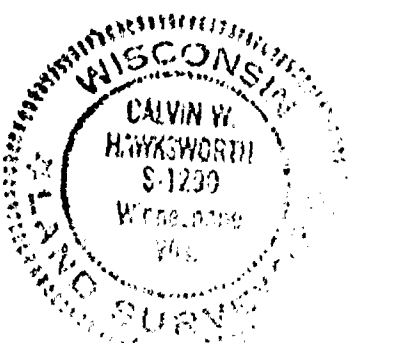



33-19-15

Calvin W. Hawksworth
CALVIN W. HAWKSWORTH S-1290
WISCONSIN REGISTERED LAND SURVEYOR
NOVEMBER 11, 1988

SAYLER SURVEY, INC. LAND SURVEYORS WINNECONNE, WI

S-001586
FB. 49 PG. 102

PINGRY PROPERTY
 LOCATED IN THE SOUTHWEST 1/4 OF SEC. 32, T.19N., R.15E.,
 TOWN OF WINNECONNE, WINNEBAGO COUNTY, WISCONSIN

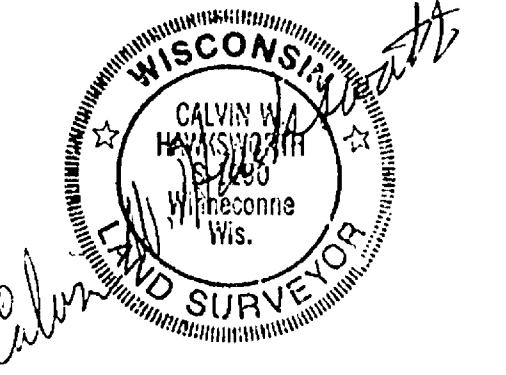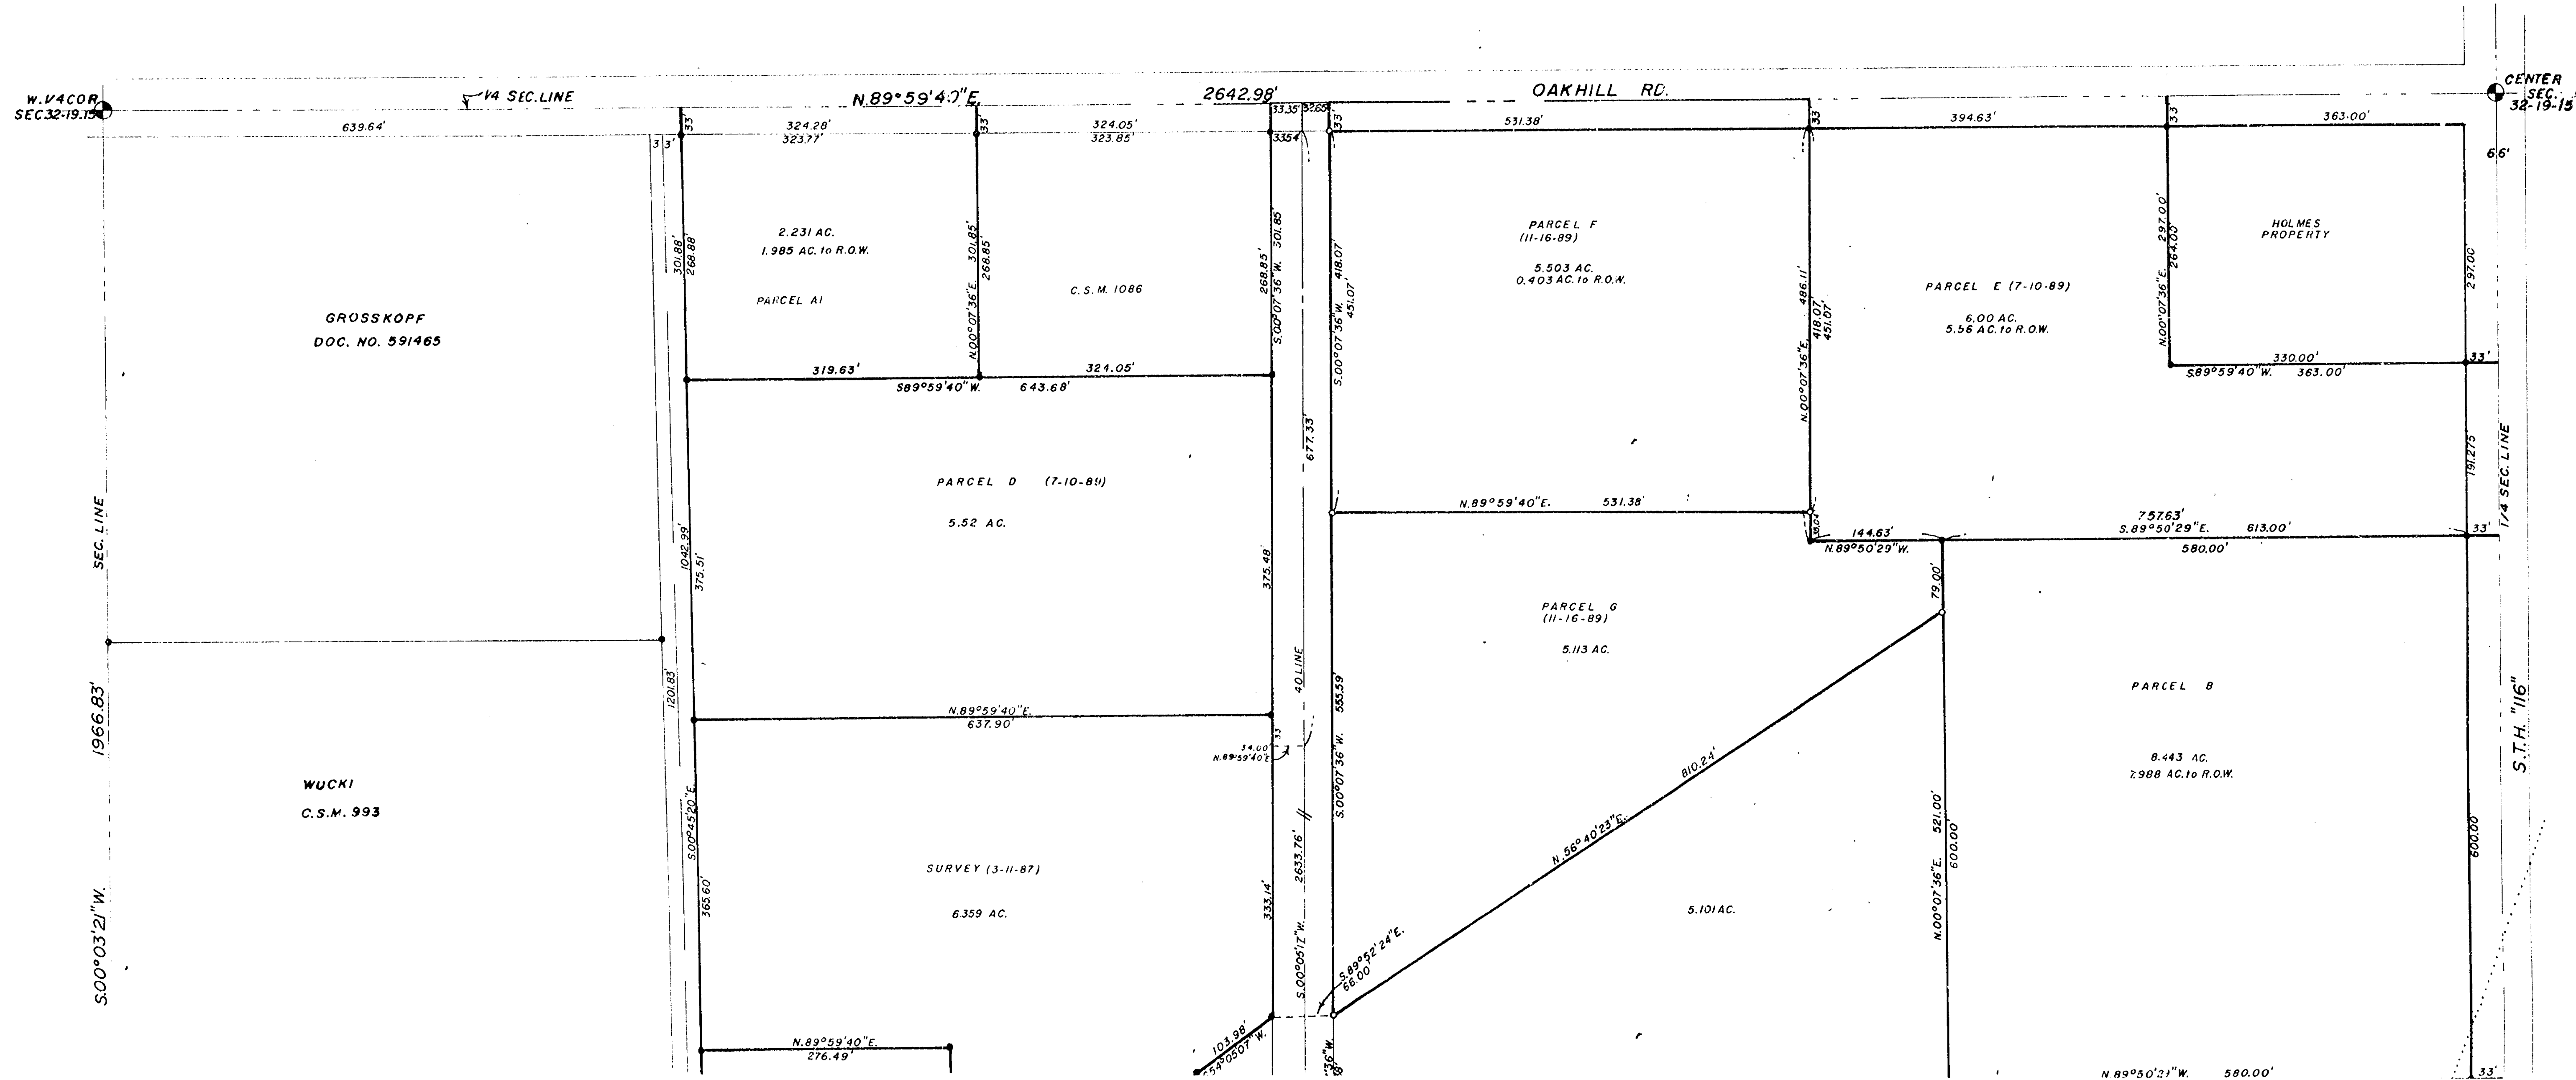

CLIENT: JOHN L. FREUND
206 W. RIVER DR.
OMRO, WI 54963

LEGEND


-  BERNTSEN MONUMENT
-  EXISTING PIPE
-  1" X 30" IRON PIPE SET

WEIGHING 1.13 LBS./LIN. FT.

BEARINGS ARE REFERENCED TO THE WEST
LINE OF THE SW 1/4 OF SEC. 32, T.19N., R.15E.
ASSUMED BEARING N.00°03'21"E.

#84 Sec. 32 T19N R15E

LOCATED IN THE SOUTHWEST 1/4 OF SEC.32, T.19N., R.15E.
TOWN OF WINNECONNE, WINNEBAGO COUNTY, WISCONSIN

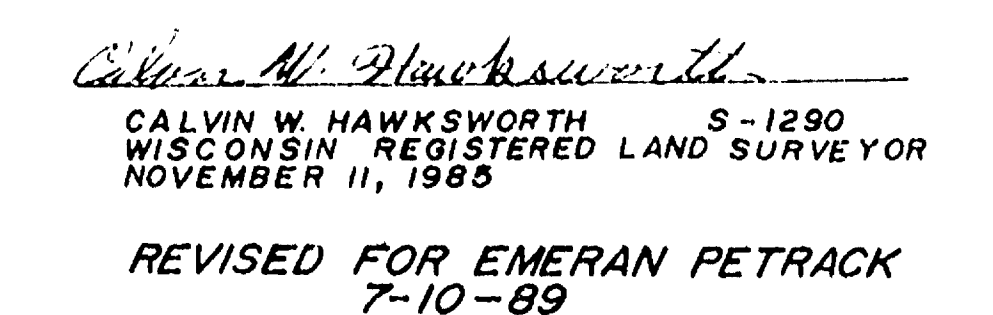

#85 Sec 32 T19N R15E