

PLAT OF SURVEY AND FLOOD PLAIN SURVEY

KNOWN AS 4929 RIVERMOOR DRIVE.

LOT 64 IN RIVERMOOR PLAT, LOCATED IN THE S.E. 1/4 OF SECTION 34, T19N,
R15E, TOWN OF WINNECONNE, WINNEBAGO COUNTY, WISCONSIN.

JANUARY 13, 2003 SURVEY FOR CRAIG AND KAREN PINKOWSKI NO. 3984
MARCH 6, 2003 UPDATE SURVEY

○ DENOTES 3/4 INCH DIAMETER IRON ROD, 24 INCHES LONG, WEIGHING NOT LESS THAN 1.5 LBS PER
LINEAL FOOT, SET.



● DENOTES 1 INCH DIAMETER IRON PIPE FOUND UNLESS OTHERWISE NOTED.

ALL DISTANCES ARE MEASURED TO THE NEAREST HUNDREDTH OF A FOOT.

() DENOTES RECORDED DIMENSION WHERE DIFFERENT FROM ACTUAL MEASUREMENT.

+750.0 DENOTES SPOT ELEVATION AT INDICATED LOCATION (BASED ON U.S.G.S. DATUM).

THE 100 YEAR FLOOD ELEVATION FOR THIS AREA
IS 749.9 (U.S.G.S.).

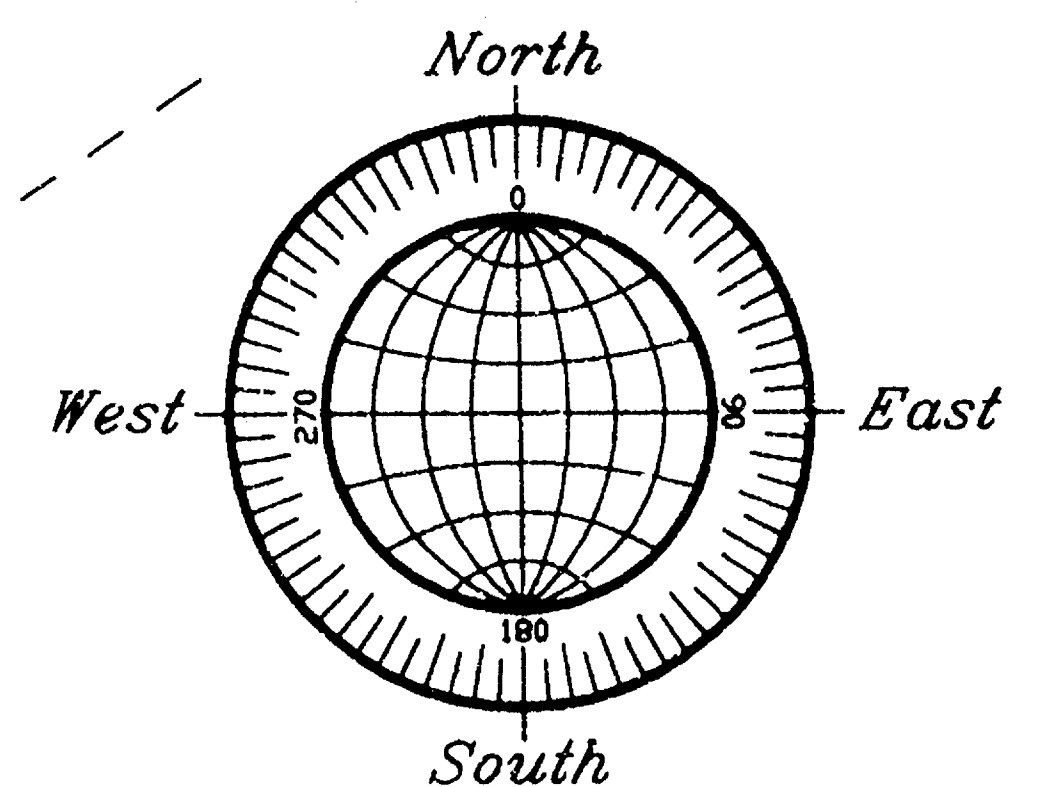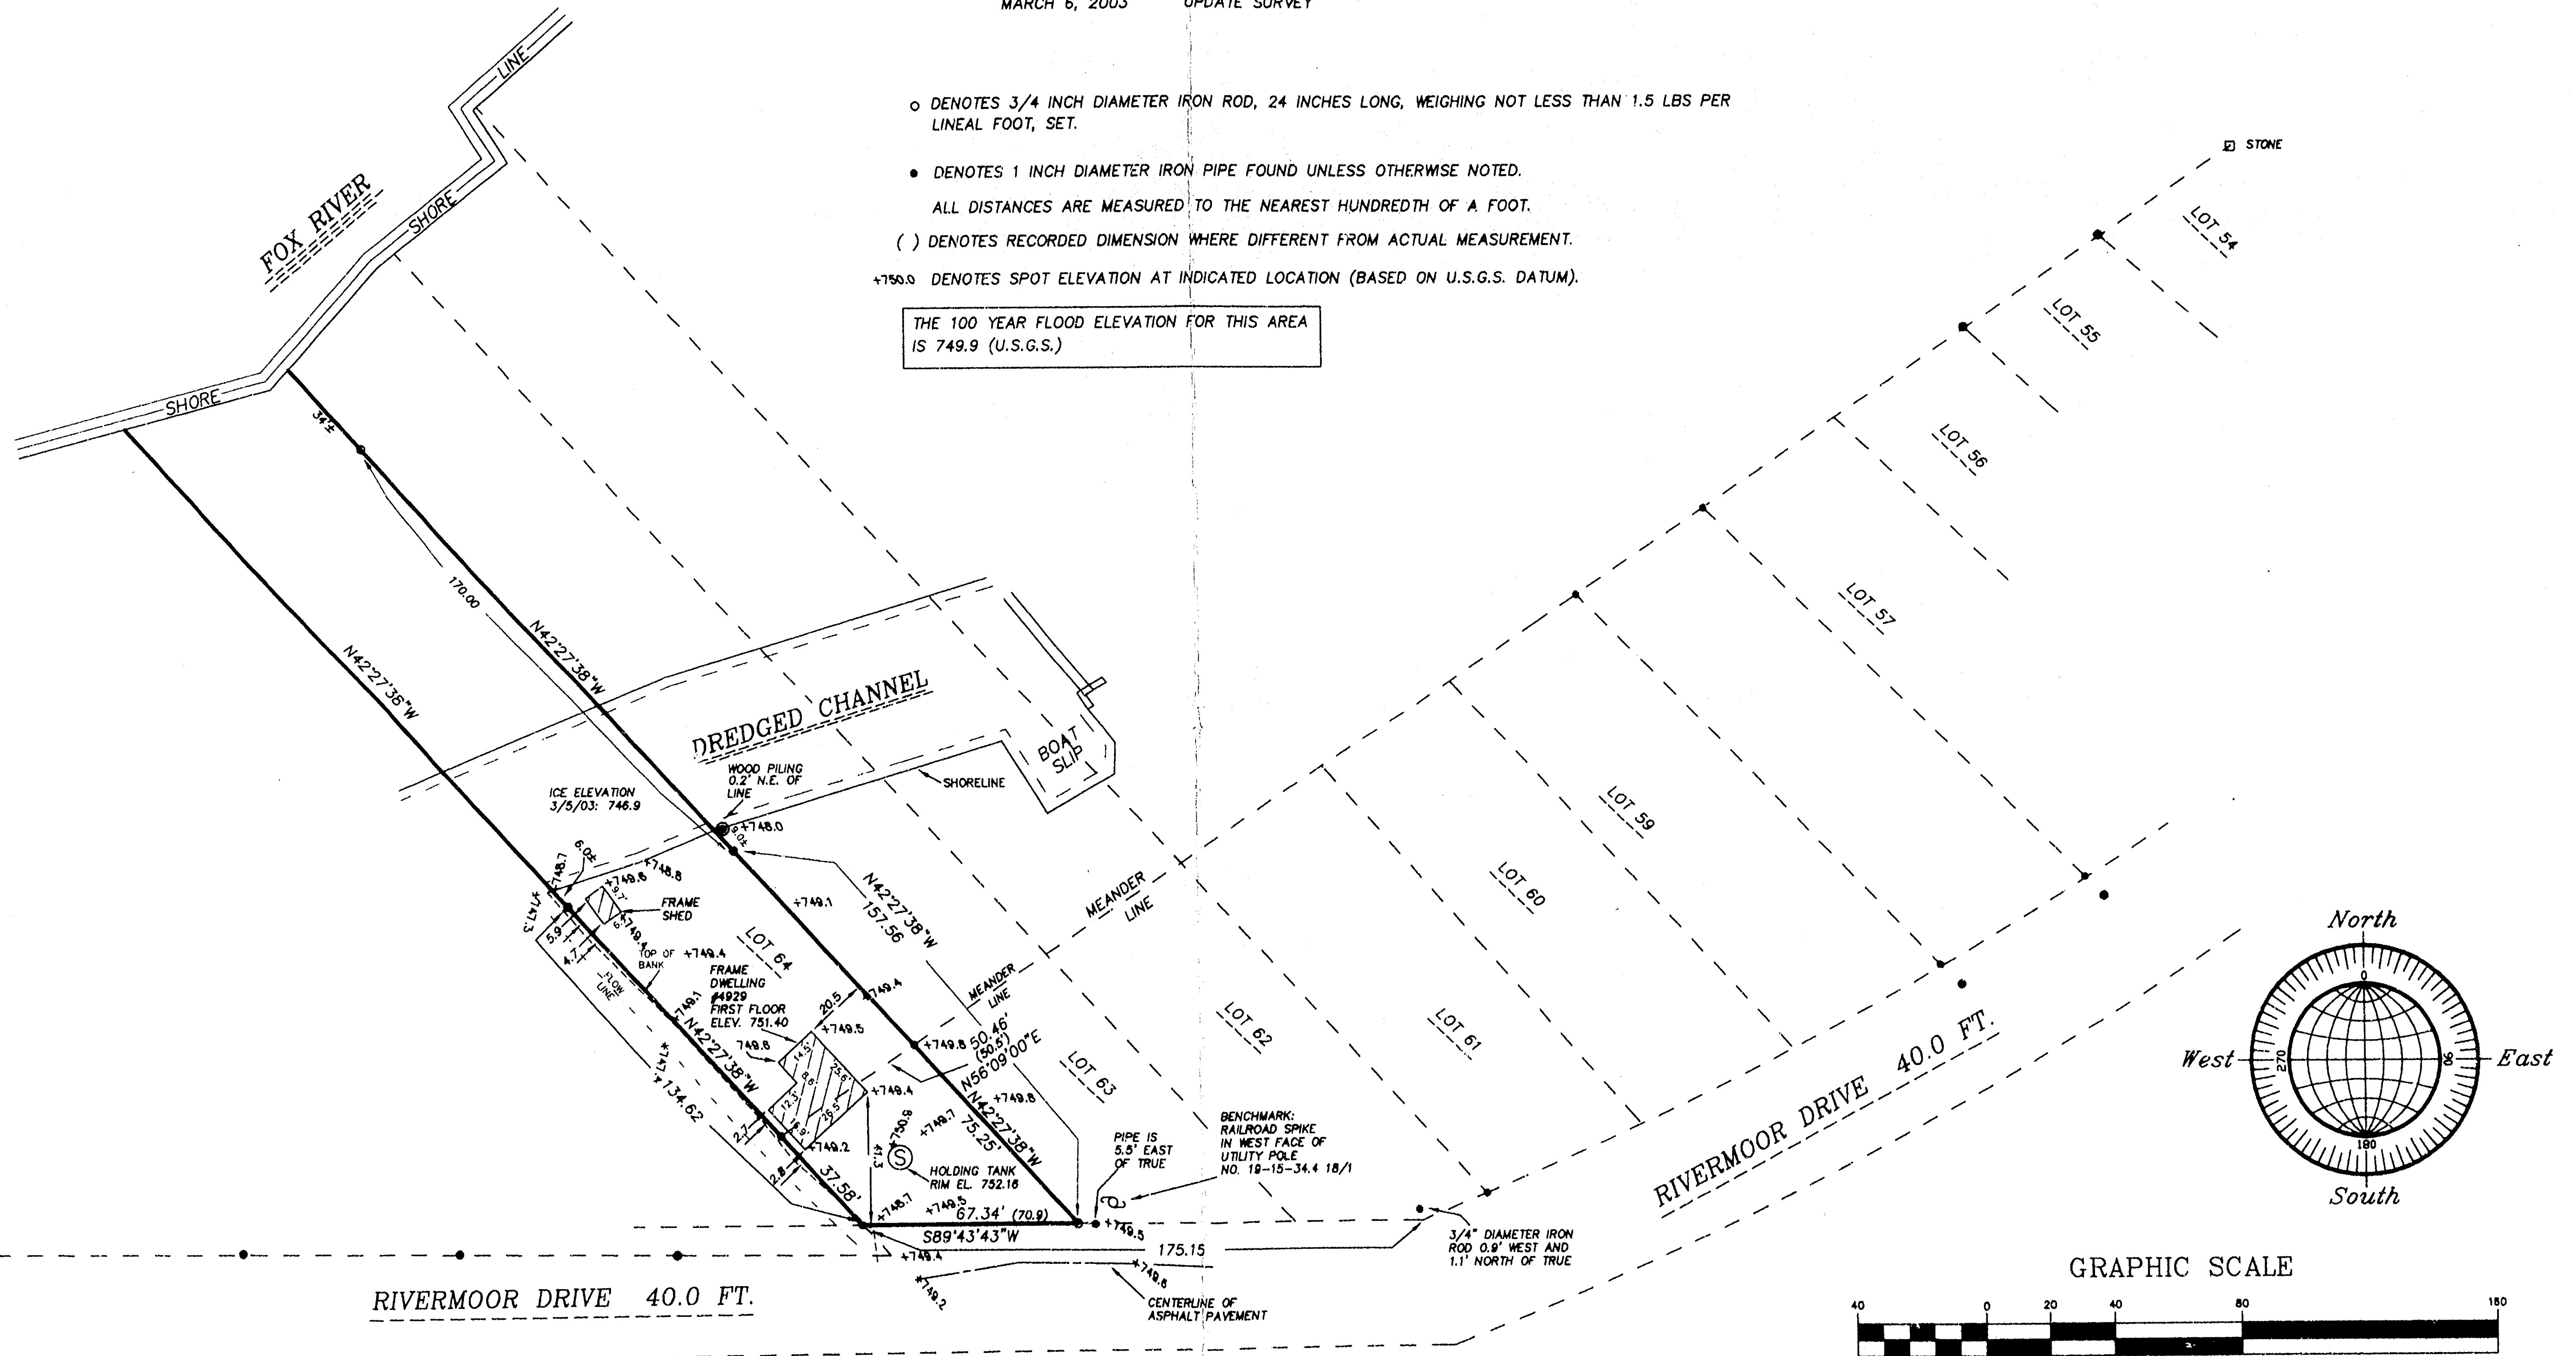

GRAPHIC SCALE



(IN FEET)
1 inch = 40 ft.



Surveyor's Certificate

I, Reinhard Roehlig, Wisconsin Registered Land Surveyor, certify that I have surveyed the above described property and that the above map is a correct representation thereof and shows the size and location of the property, its exterior boundaries, the locations and dimensions of all visible structures thereon, boundary fences, apparent easements and roadways and visible encroachments, if any.

This survey is made for the exclusive use of the present owners of the property and also those who purchase, mortgage or guarantee title thereto, within one (1) year from the date hereof.

3-6-03
Date

Reinhard Roehlig
Reinhard Roehlig, Registered
Land Surveyor S-1368

R. A. SMITH Engineering
driven by
vision
ASSOCIATES, INC.
920-231-3119 fax 231-9872
2850 UNIVERSAL STREET
OSHKOSH, WI. 54904
Land Surveying

SURVEY DRAWING NO. 3984
SURVEY PROJECT NO. 7003984
ENGINEERING PROJECT NO.
DATE: MARCH 6, 2003

WINNECONNE SEC. 34 - T19N - R15E