

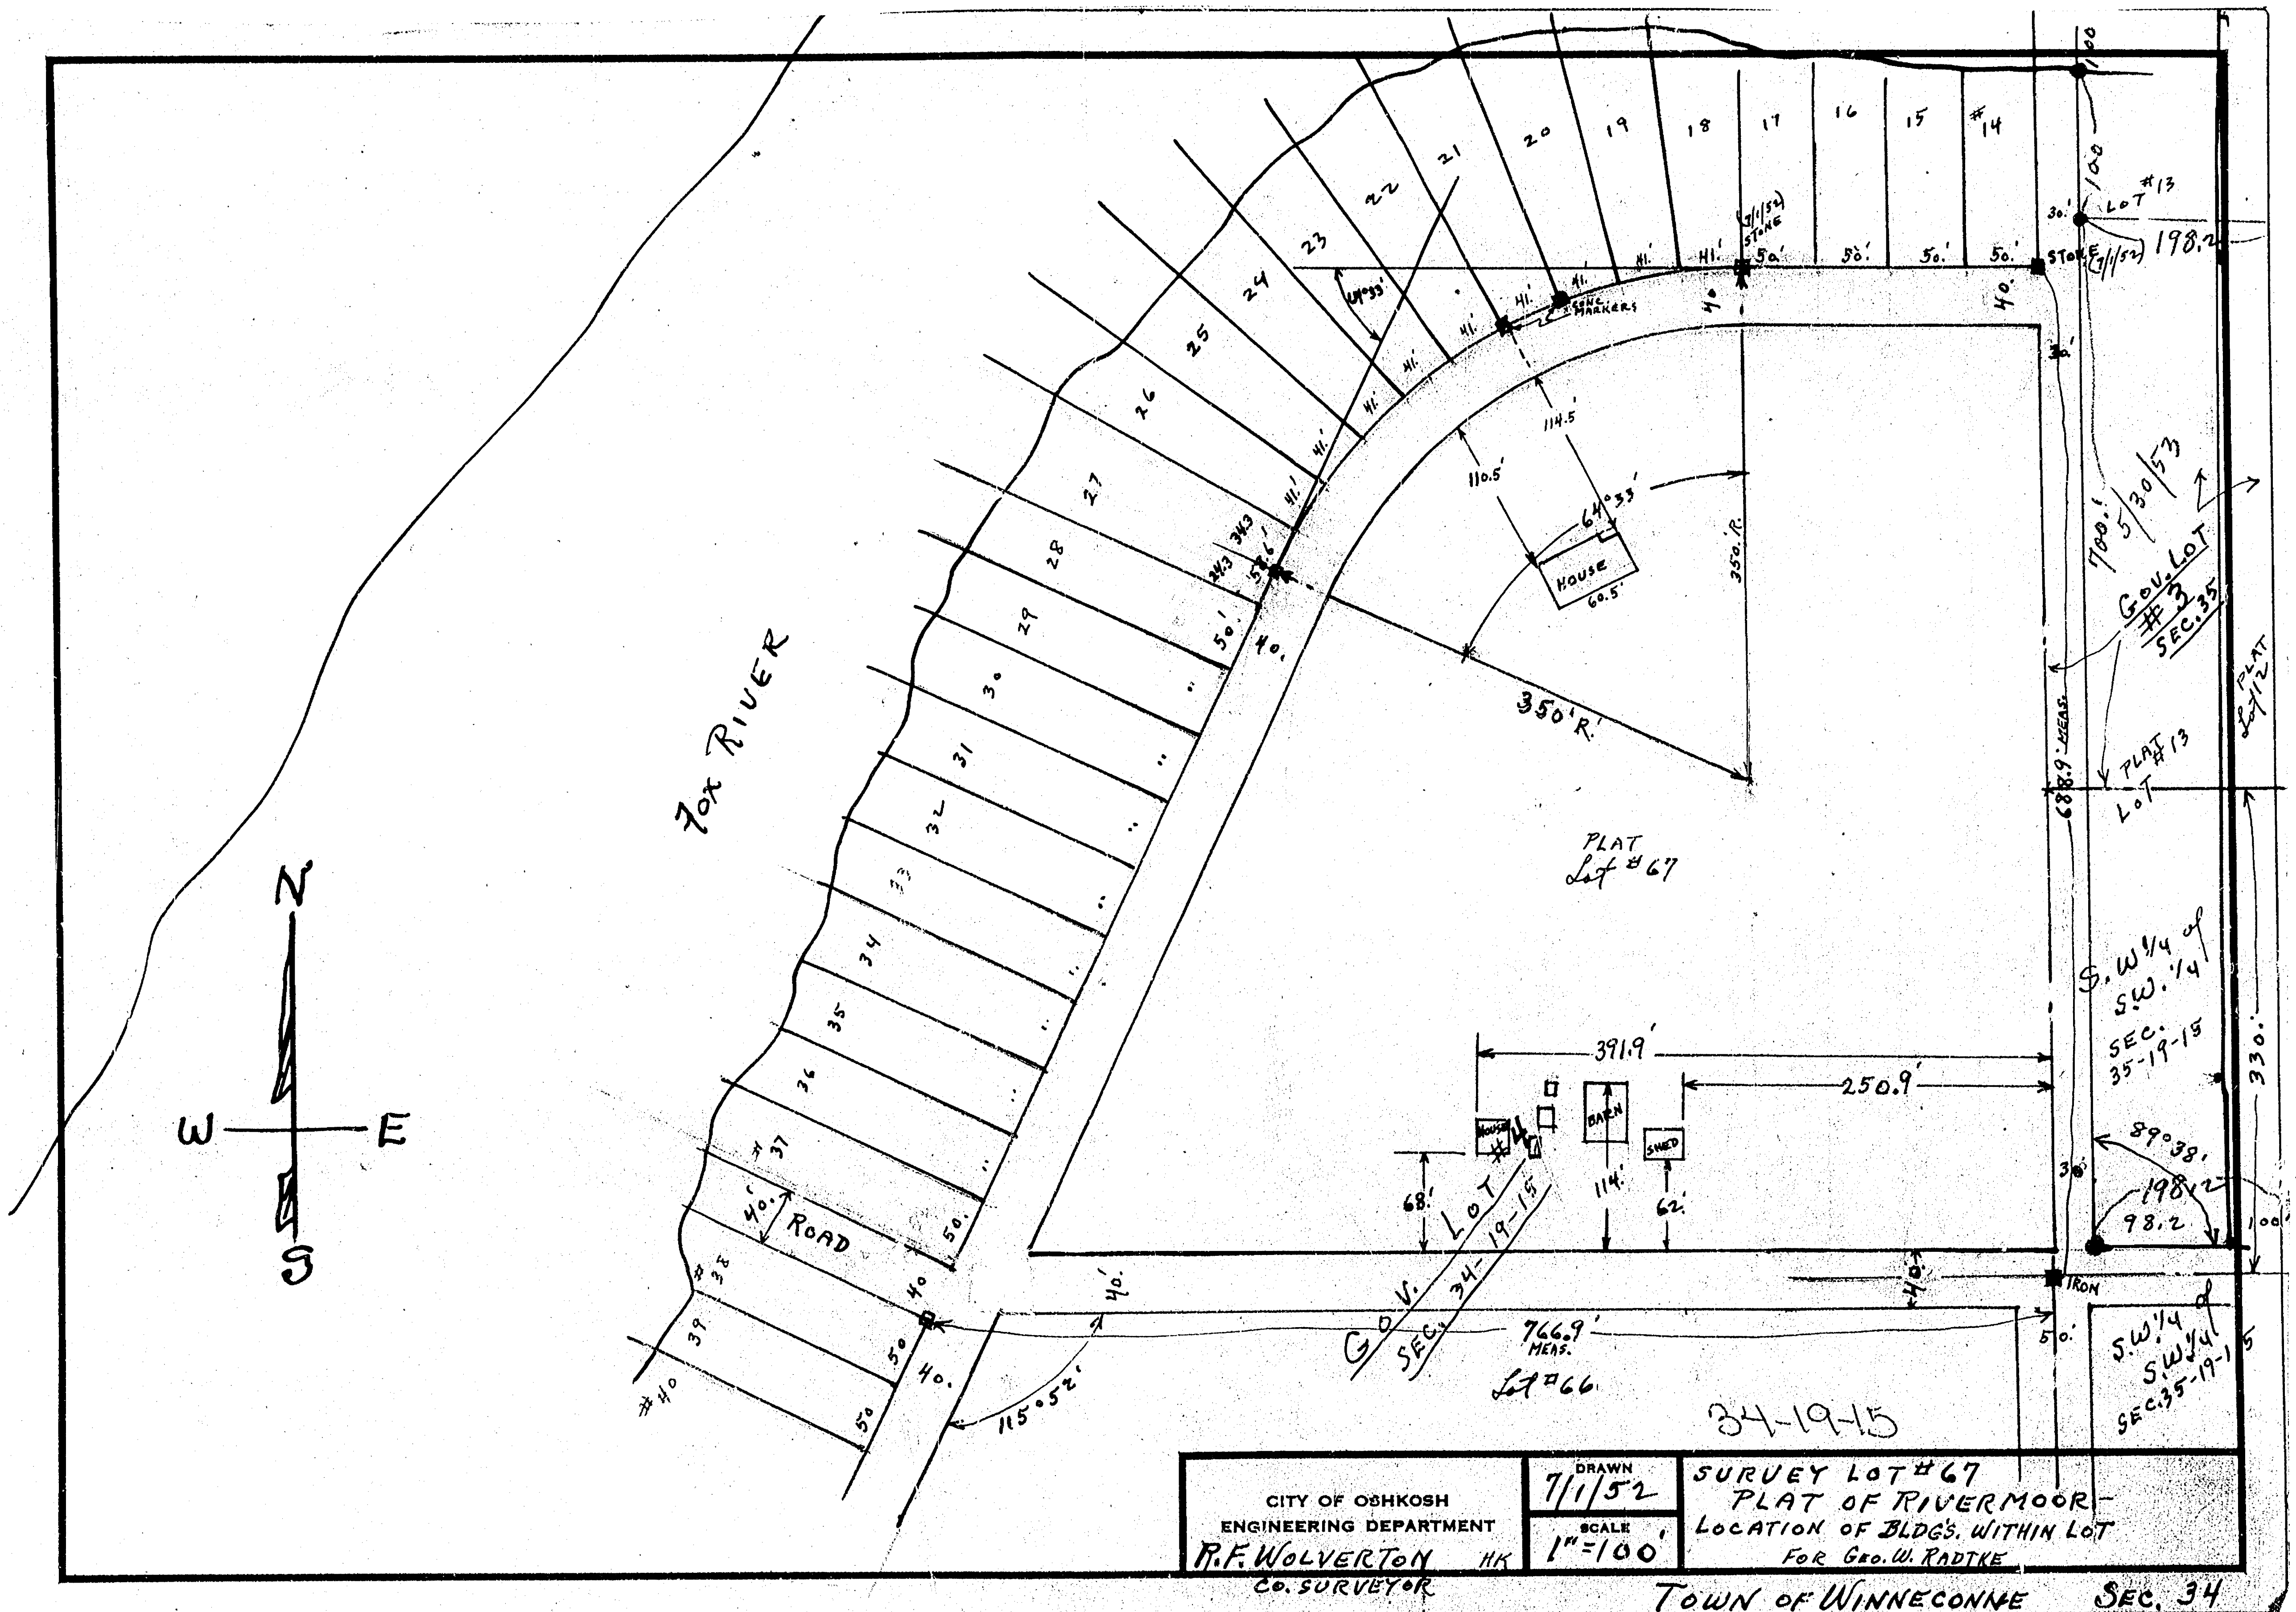


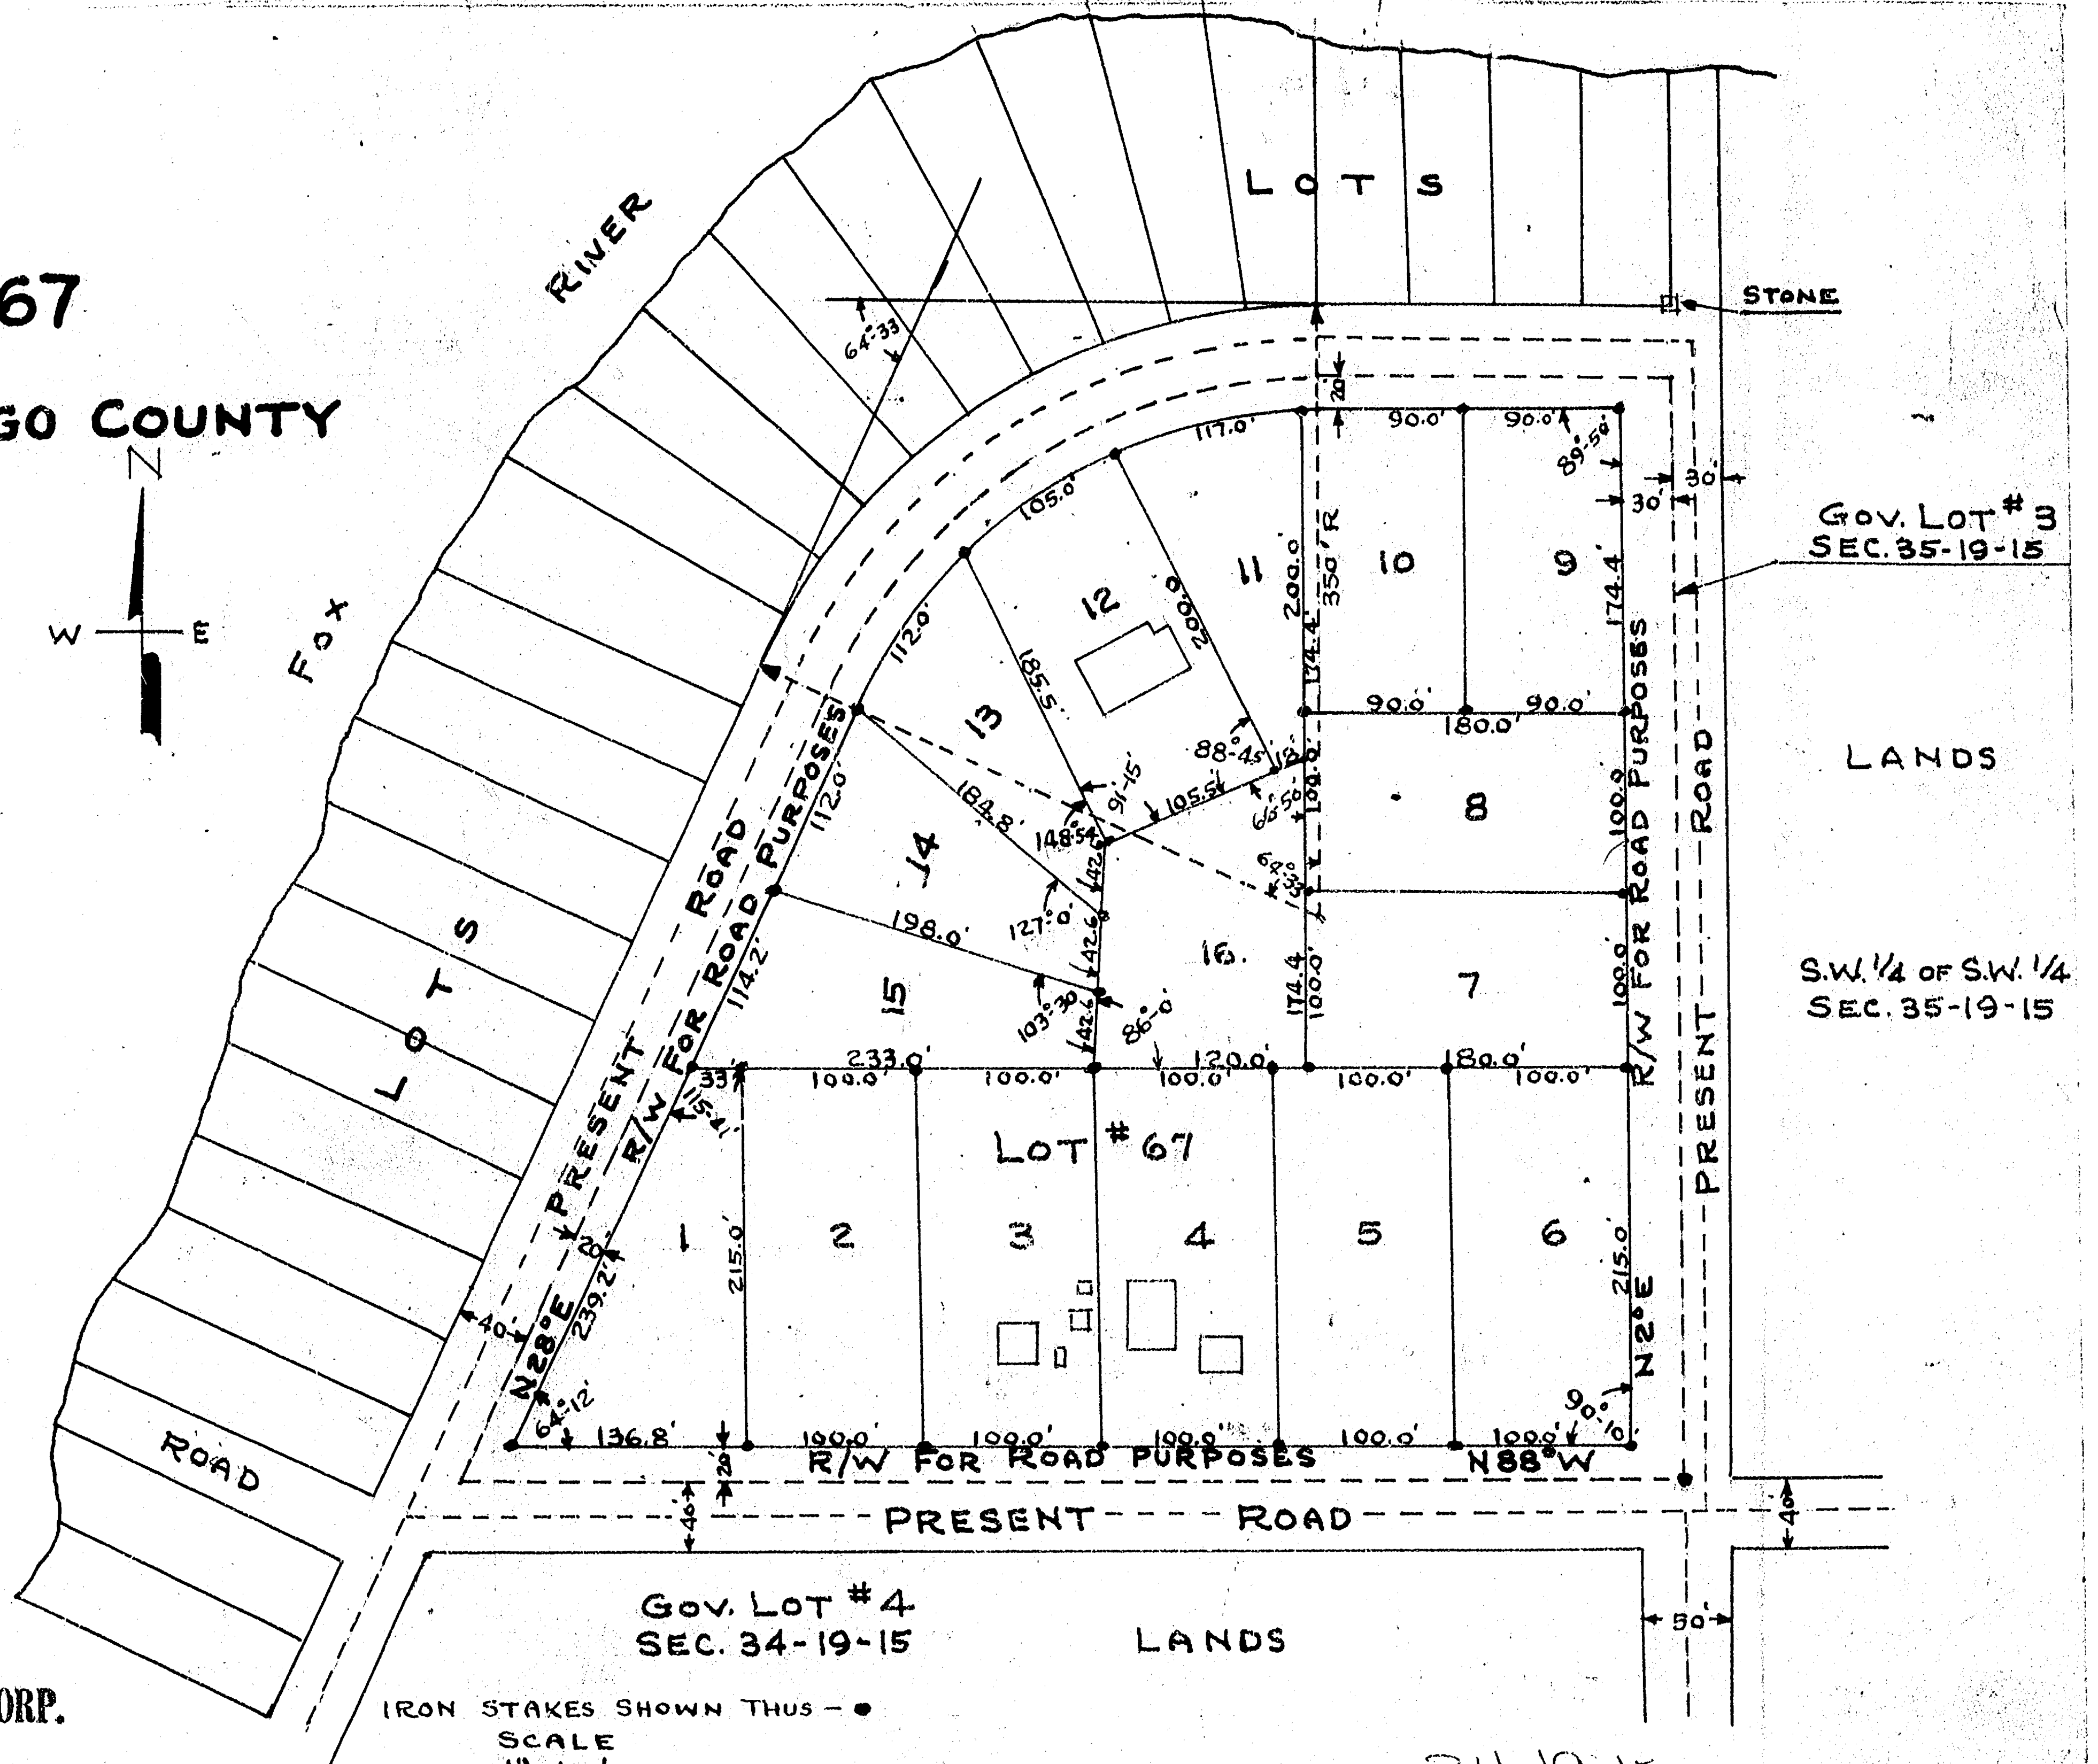

LUX REPLAT OF LOT 67 PLAT OF RIVERMOOR TOWN OF WINNECONNE--WINNEBAGO COUNTY

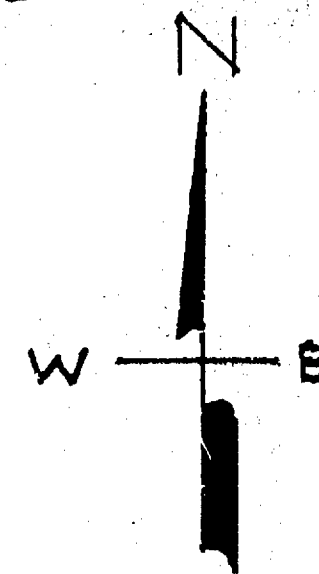


SURVEY & ENGINEERING CORP.
Oshkosh, Wis.
T. E. STEARNS, SURVEYOR
Date: JAN. 7, 1955
Job # 108


34-19-15

EDISON ESTATES

LOCATED IN PART OF THE WEST 1/2 OF THE SOUTHEAST 1/4 & PART OF THE
EAST 1/2 OF THE SOUTHWEST 1/4 IN SEC. 34, T.19N., R.16E., TOWN OF OSHKOSH,
WINNEBAGO COUNTY, WISCONSIN

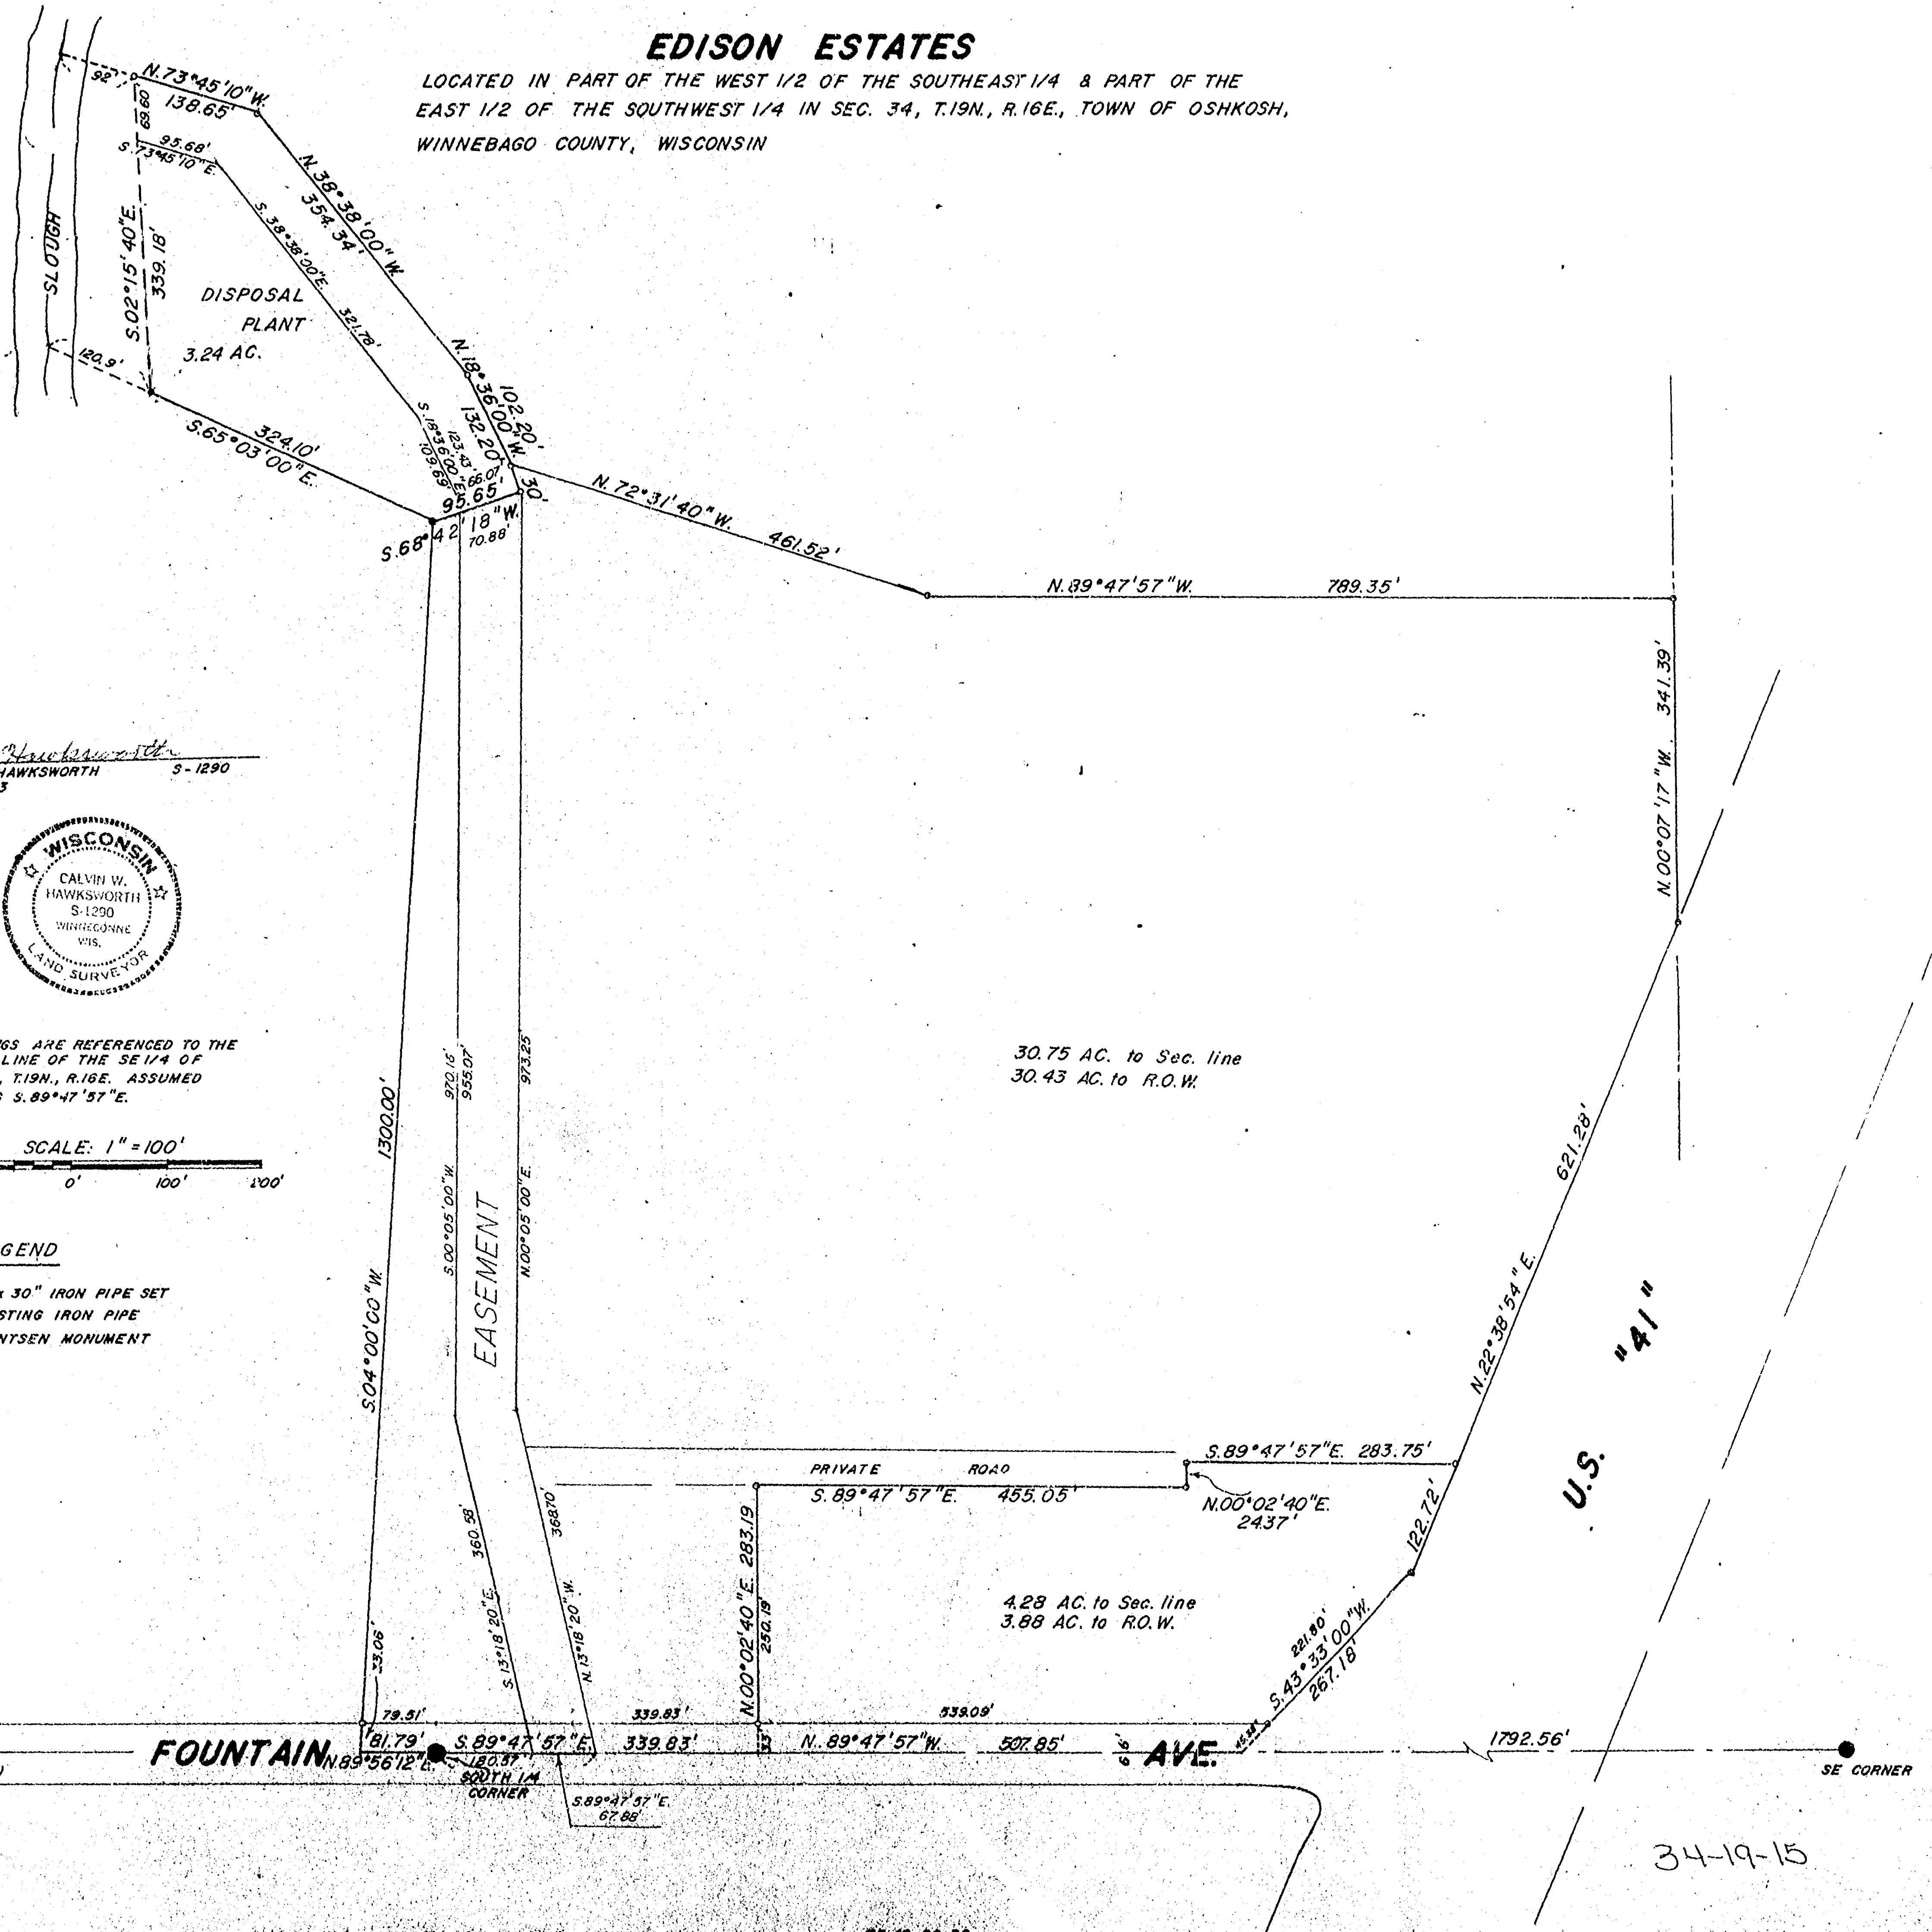

Calvin W. Hawksworth
CALVIN W. HAWKSWORTH
SEPT. 14, 1983

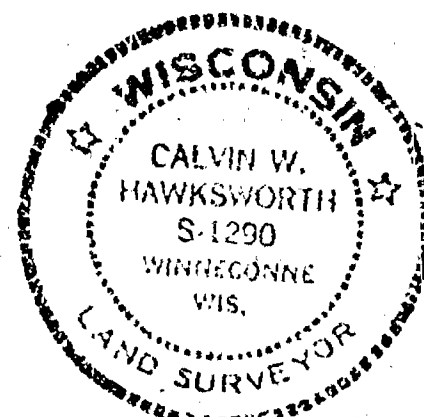


BEARINGS ARE REFERENCED TO THE
SOUTH LINE OF THE SE 1/4 OF
SEC. 34, T.19N., R.16E. ASSUMED
BEARING S.89°47'57"E.

SCALE: 1" = 100'

LEGEND

- 1" x 30" IRON PIPE SET
- EXISTING IRON PIPE
- BERNTSEN MONUMENT

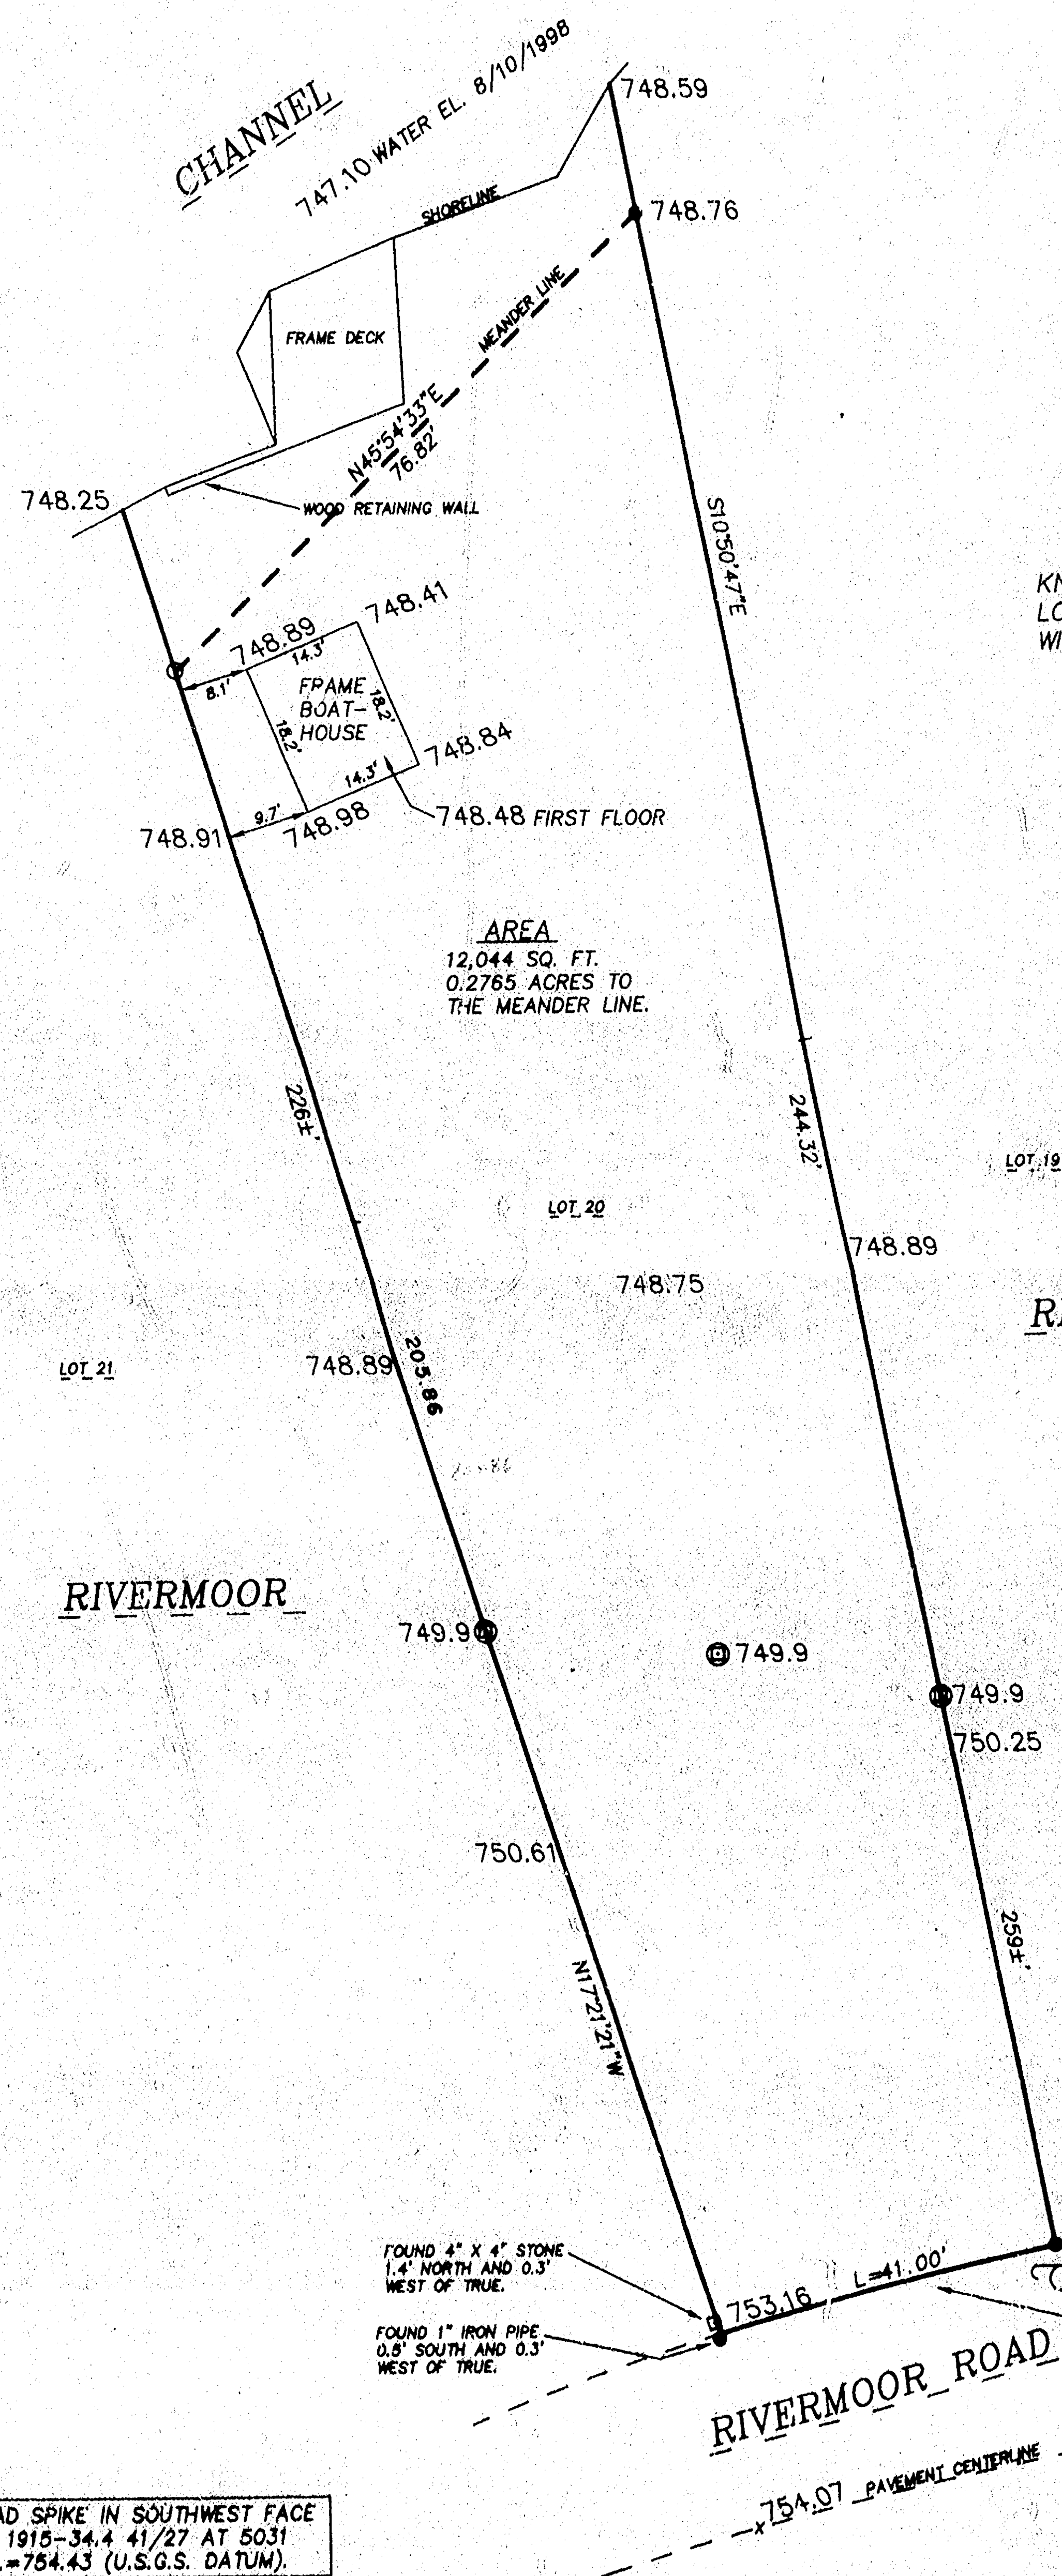


PLAT OF SURVEY AND FLOOD PLAIN SURVEY

KNOWN AS 5052 RIVERMOOR ROAD. BEING LOT 20 OF RIVERMOOR, LOCATED IN PART OF GOVERNMENT LOT 4, AND PART OF THE S.E. 1/4 OF SECTION 34, T19N, R15E, IN THE TOWN OF WINNECONNE, WINNEBAGO COUNTY, WISCONSIN.


AUGUST 12, 1998

SURVEY FOR RANDY J. BRONECKI

NO. 3336

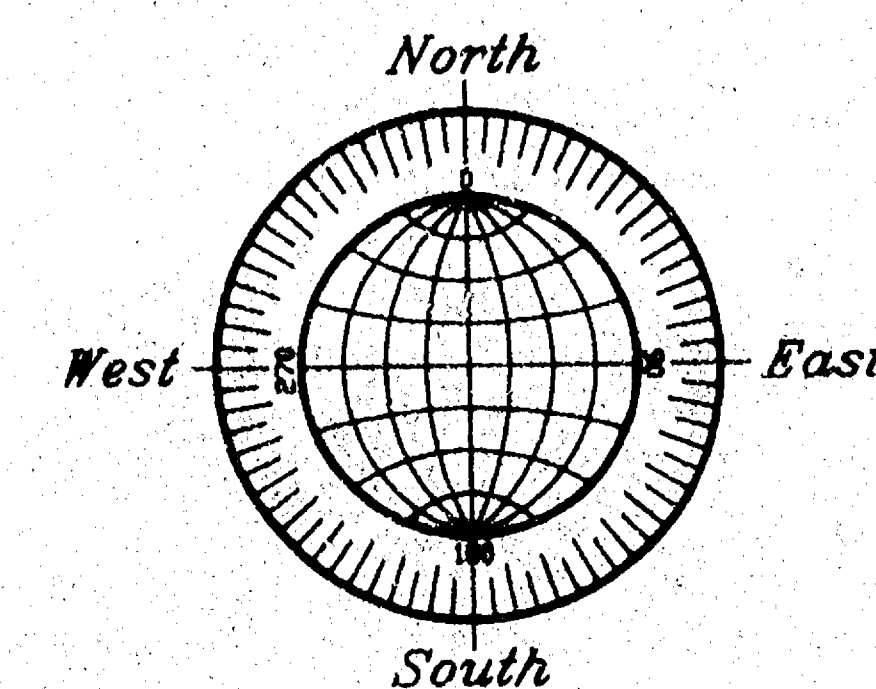

GRAPHIC SCALE

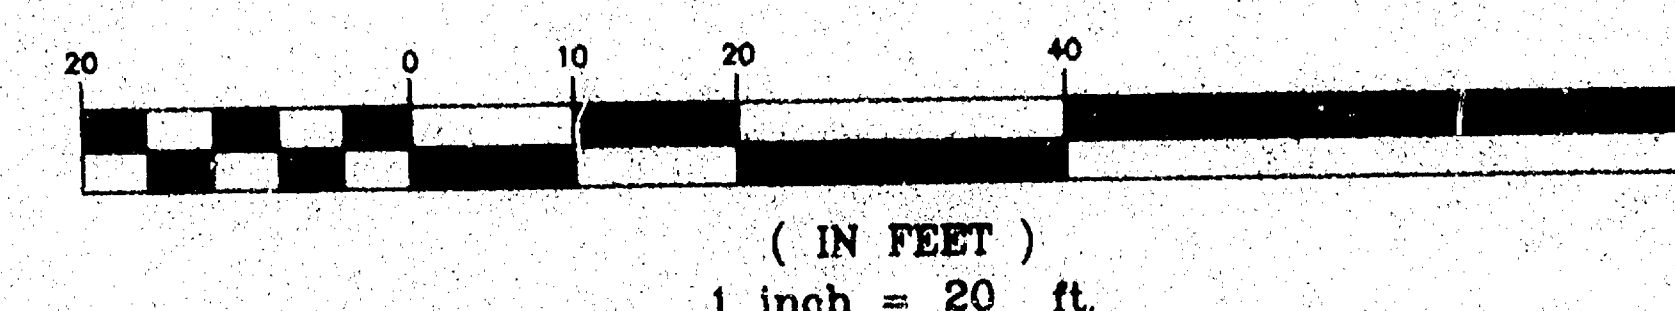

BEARINGS ARE REFERENCED TO THE EAST LINE OF LOT 20 IN RIVERMOOR, WHICH HAS AN ASSUMED BEARING OF SOUTH 01°50'47" EAST.

ALL DISTANCES ARE MEASURED TO THE NEAREST HUNDREDTH OF A FOOT.

- DENOTES 3/4 INCH DIAMETER IRON ROD 24 INCHES LONG SET, WEIGHING 1.50 LBS PER LINEAL FOOT.

- ⊕ DENOTES LATH SET AT 100 YEAR FLOOR ELEVATION.
748.89 DENOTES ELEVATIONS TO U.S.G.S. DATUM.

NOTE: 100 YEAR FLOOD ELEVATION FOR THIS AREA IS
749.9 BASED ON U.S.G.S. DATUM.


Surveyor's Certificate

I, Reinhard Roehlig, Wisconsin Registered Land Surveyor, certify that I have surveyed the above described property and that the above map is a correct representation thereof and shows the size and location of the property, its exterior boundaries, the locations and dimensions of all visible structures thereon, boundary fences, apparent easements and roadways and visible encroachments, if any.

This survey is made for the exclusive use of the present owners of the property and also those who purchase, mortgage or guarantee title thereto, within one (1) year from the date hereof.

6-21-98
Date

Reinhard Roehlig, Registered
Land Surveyor S-1368

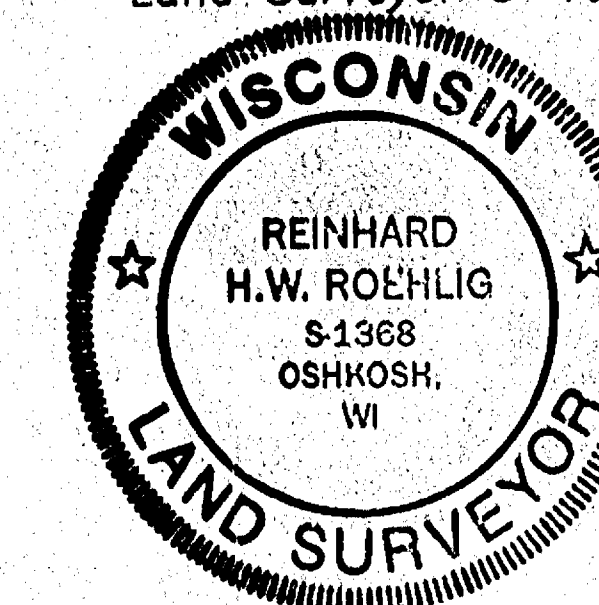

AUGUST 12, 1998

ROEHLIG


LAND SURVEYING
&
CONSULTING LTD.

4041 State Road 91 • Oshkosh WI • 54904
(920) 233-2654


NO. 3336

TOWN OF WINNECONNE SEC 34 TOWN 19 RANGE 15

Sec 34
T19
R15

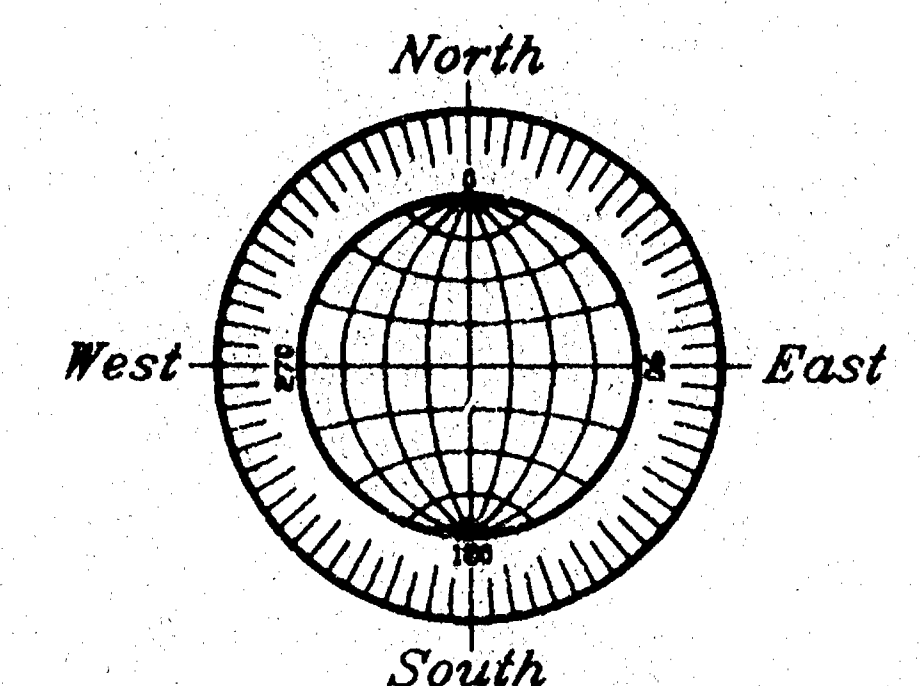

GRAPHIC SCALE

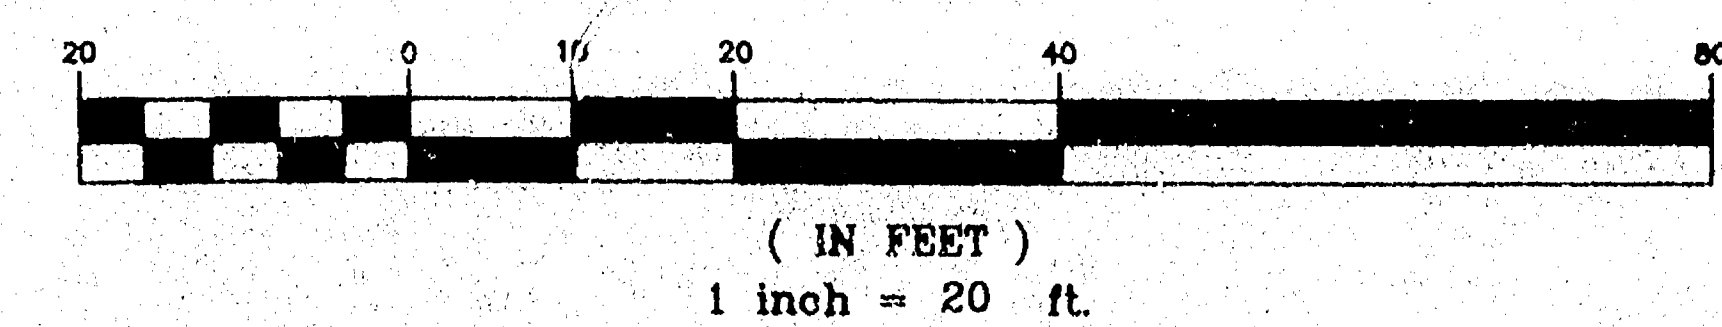

PLAT OF SURVEY

KNOWN AS 5015 RIVERMOOR ROAD, BEING LOT 35 OF RIVERMOOR, LOCATED IN PART OF GOVERNMENT LOT 4, AND PART OF THE S.E. 1/4 OF SECTION 34, T19N, R15E, IN THE TOWN OF WINNECONNE, WINNEBAGO COUNTY, WISCONSIN.

AUGUST 12, 1998


SURVEY FOR KATHY STREY

NO. 3334

BEARINGS ARE REFERENCED TO THE SOUTHERLY LINE OF LOT 35 IN RIVERMOOR, WHICH HAS AN ASSUMED BEARING OF SOUTH 28°05'12" WEST.

ALL DISTANCES ARE MEASURED TO THE NEAREST HUNDREDTH OF A FOOT.

○ DENOTES 3/4 INCH DIAMETER IRON ROD 24 INCHES LONG SET, WEIGHING 1.50 LBS PER LINEAL FOOT.

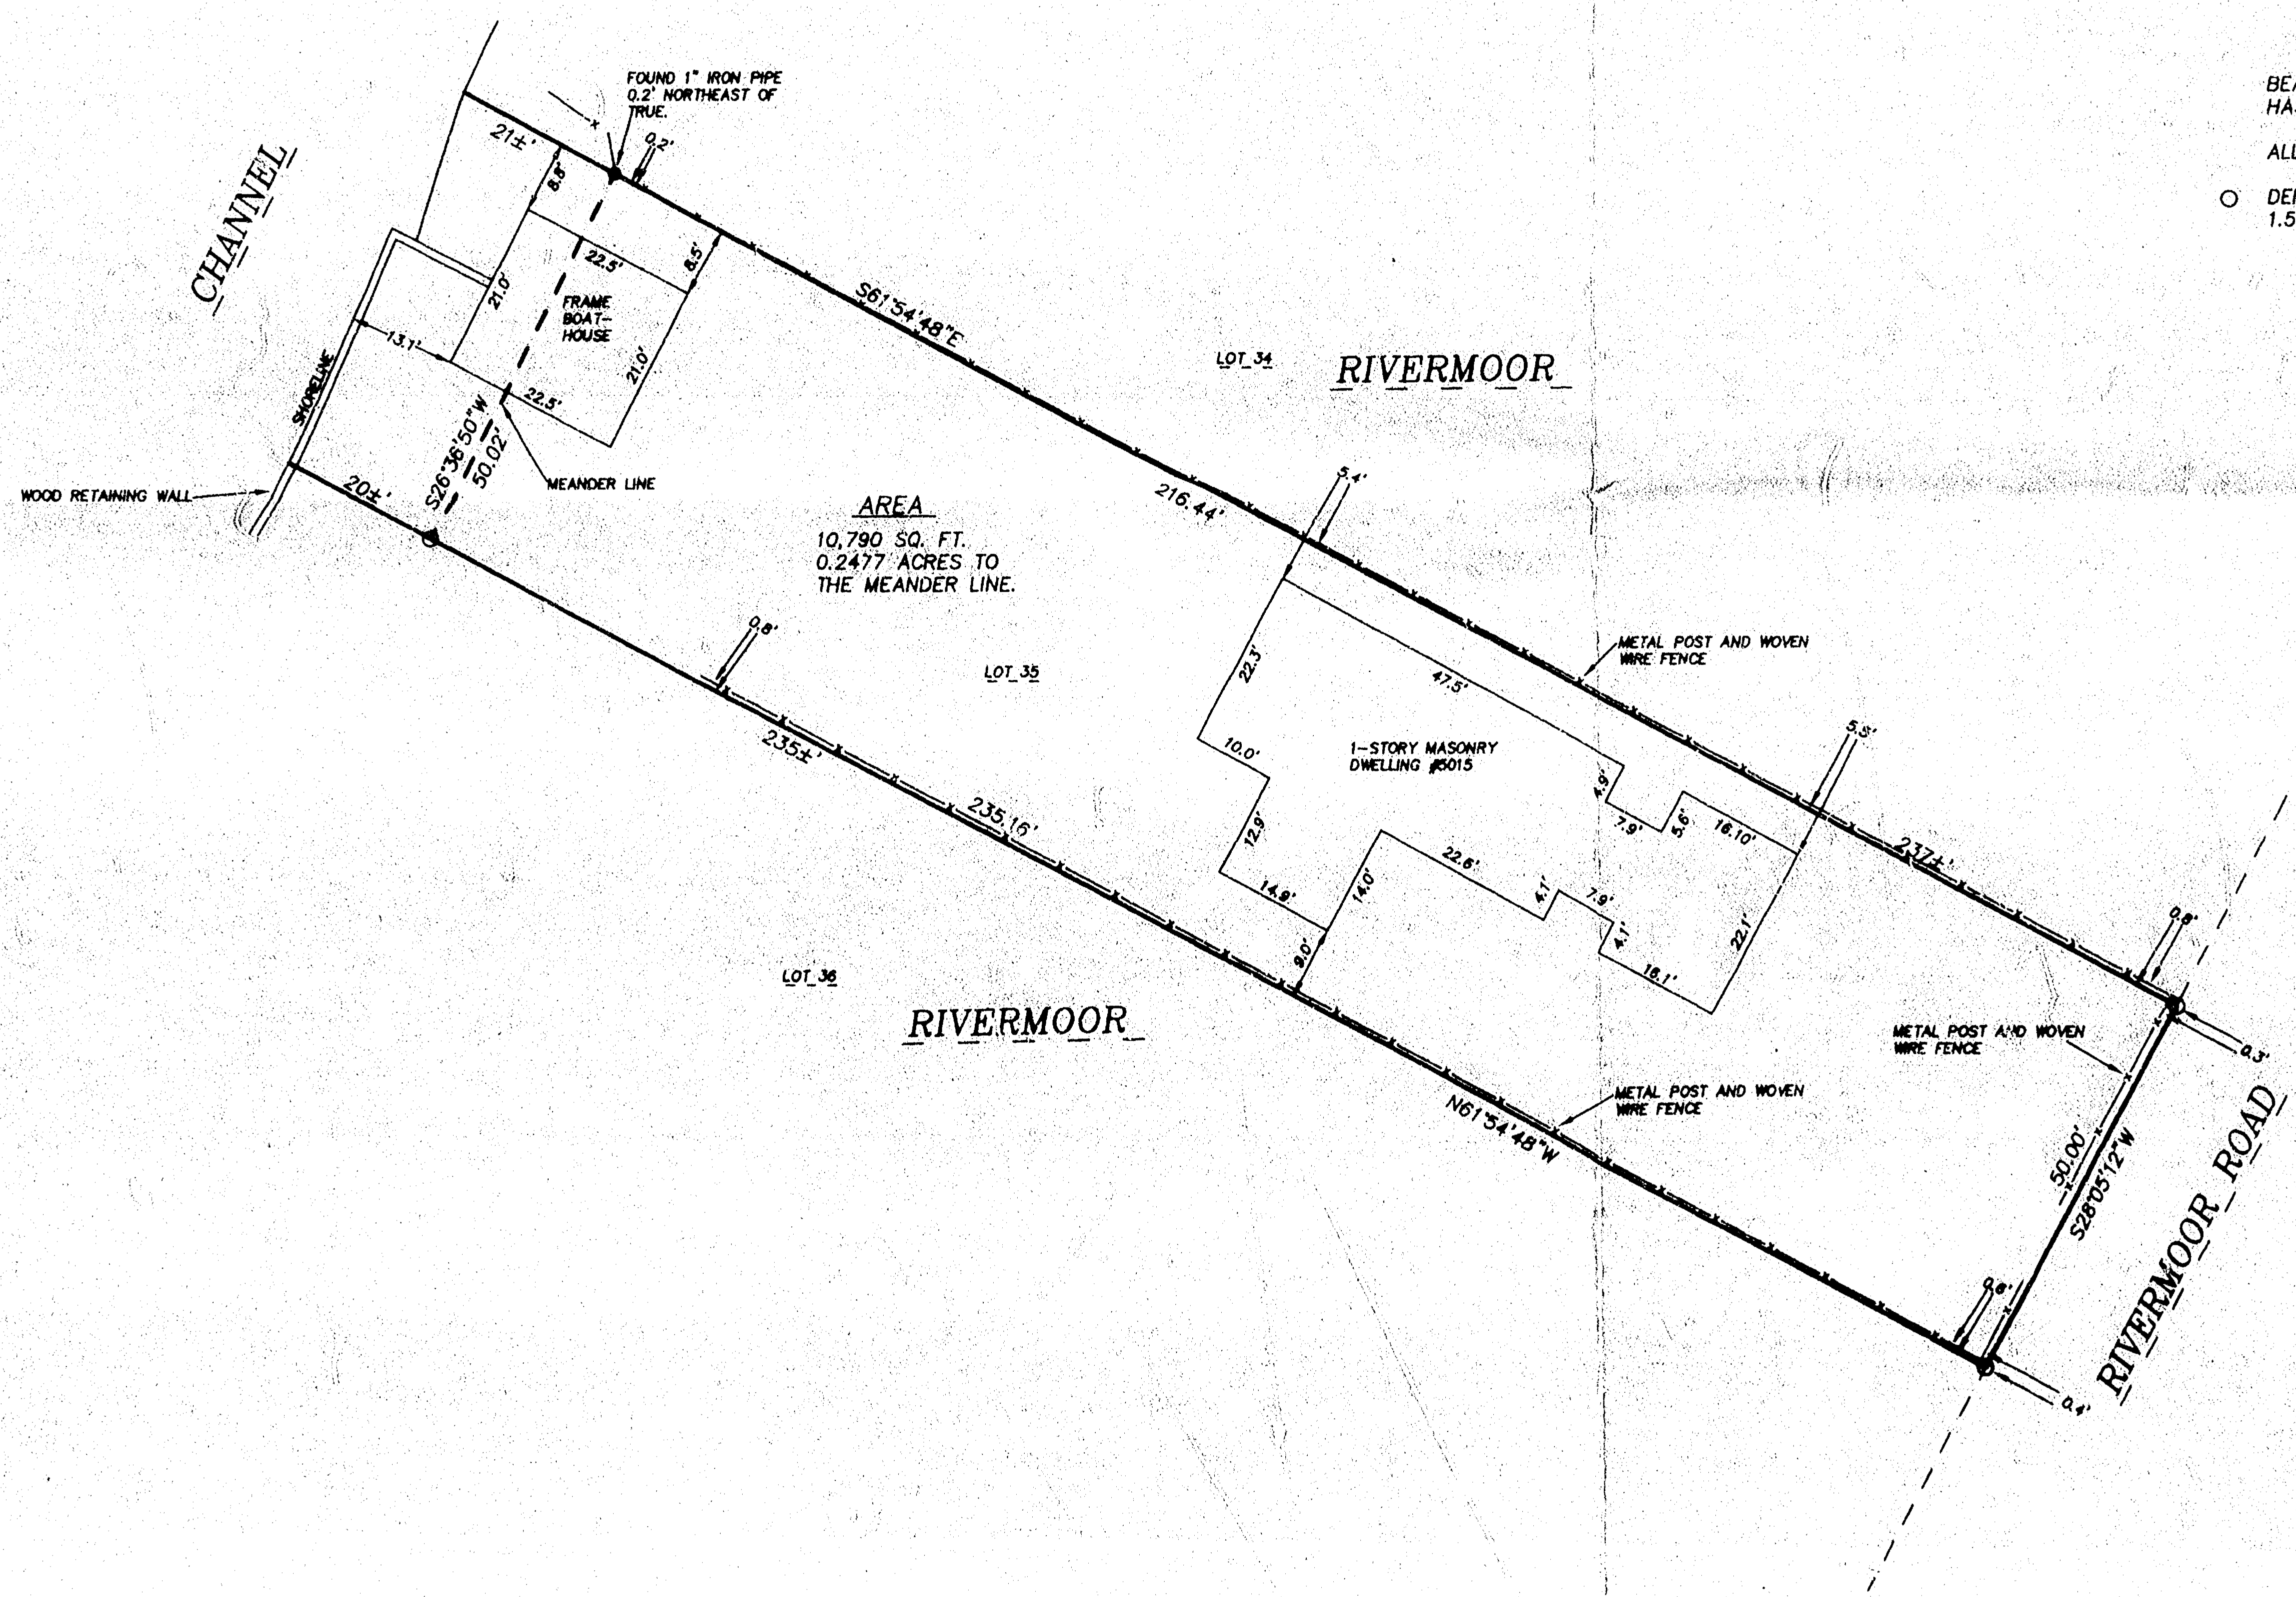

Surveyor's Certificate

I, Reinhard Roehlig, Wisconsin Registered Land Surveyor, certify that I have surveyed the above described property and that the above map is a correct representation thereof and shows the size and location of the property, its exterior boundaries, the locations and dimensions of all visible structures thereon, boundary fences, apparent easements and roadways and visible encroachments, if any.

This survey is made for the exclusive use of the present owners of the property and also those who purchase, mortgage or guarantee title thereto, within one (1) year from the date hereof.

8-25-98
Date

Reinhard Roehlig
Reinhard Roehlig, Registered
Land Surveyor S-1368



AUGUST 12, 1998

ROEHLIG

LAND SURVEYING
&
CONSULTING LTD.

4041 State Road 91 • Oshkosh WI • 54904
(920) 233-2884

NO. 3334

Town of Winneconne SEC 34 TOWN 19 RANGE 15