


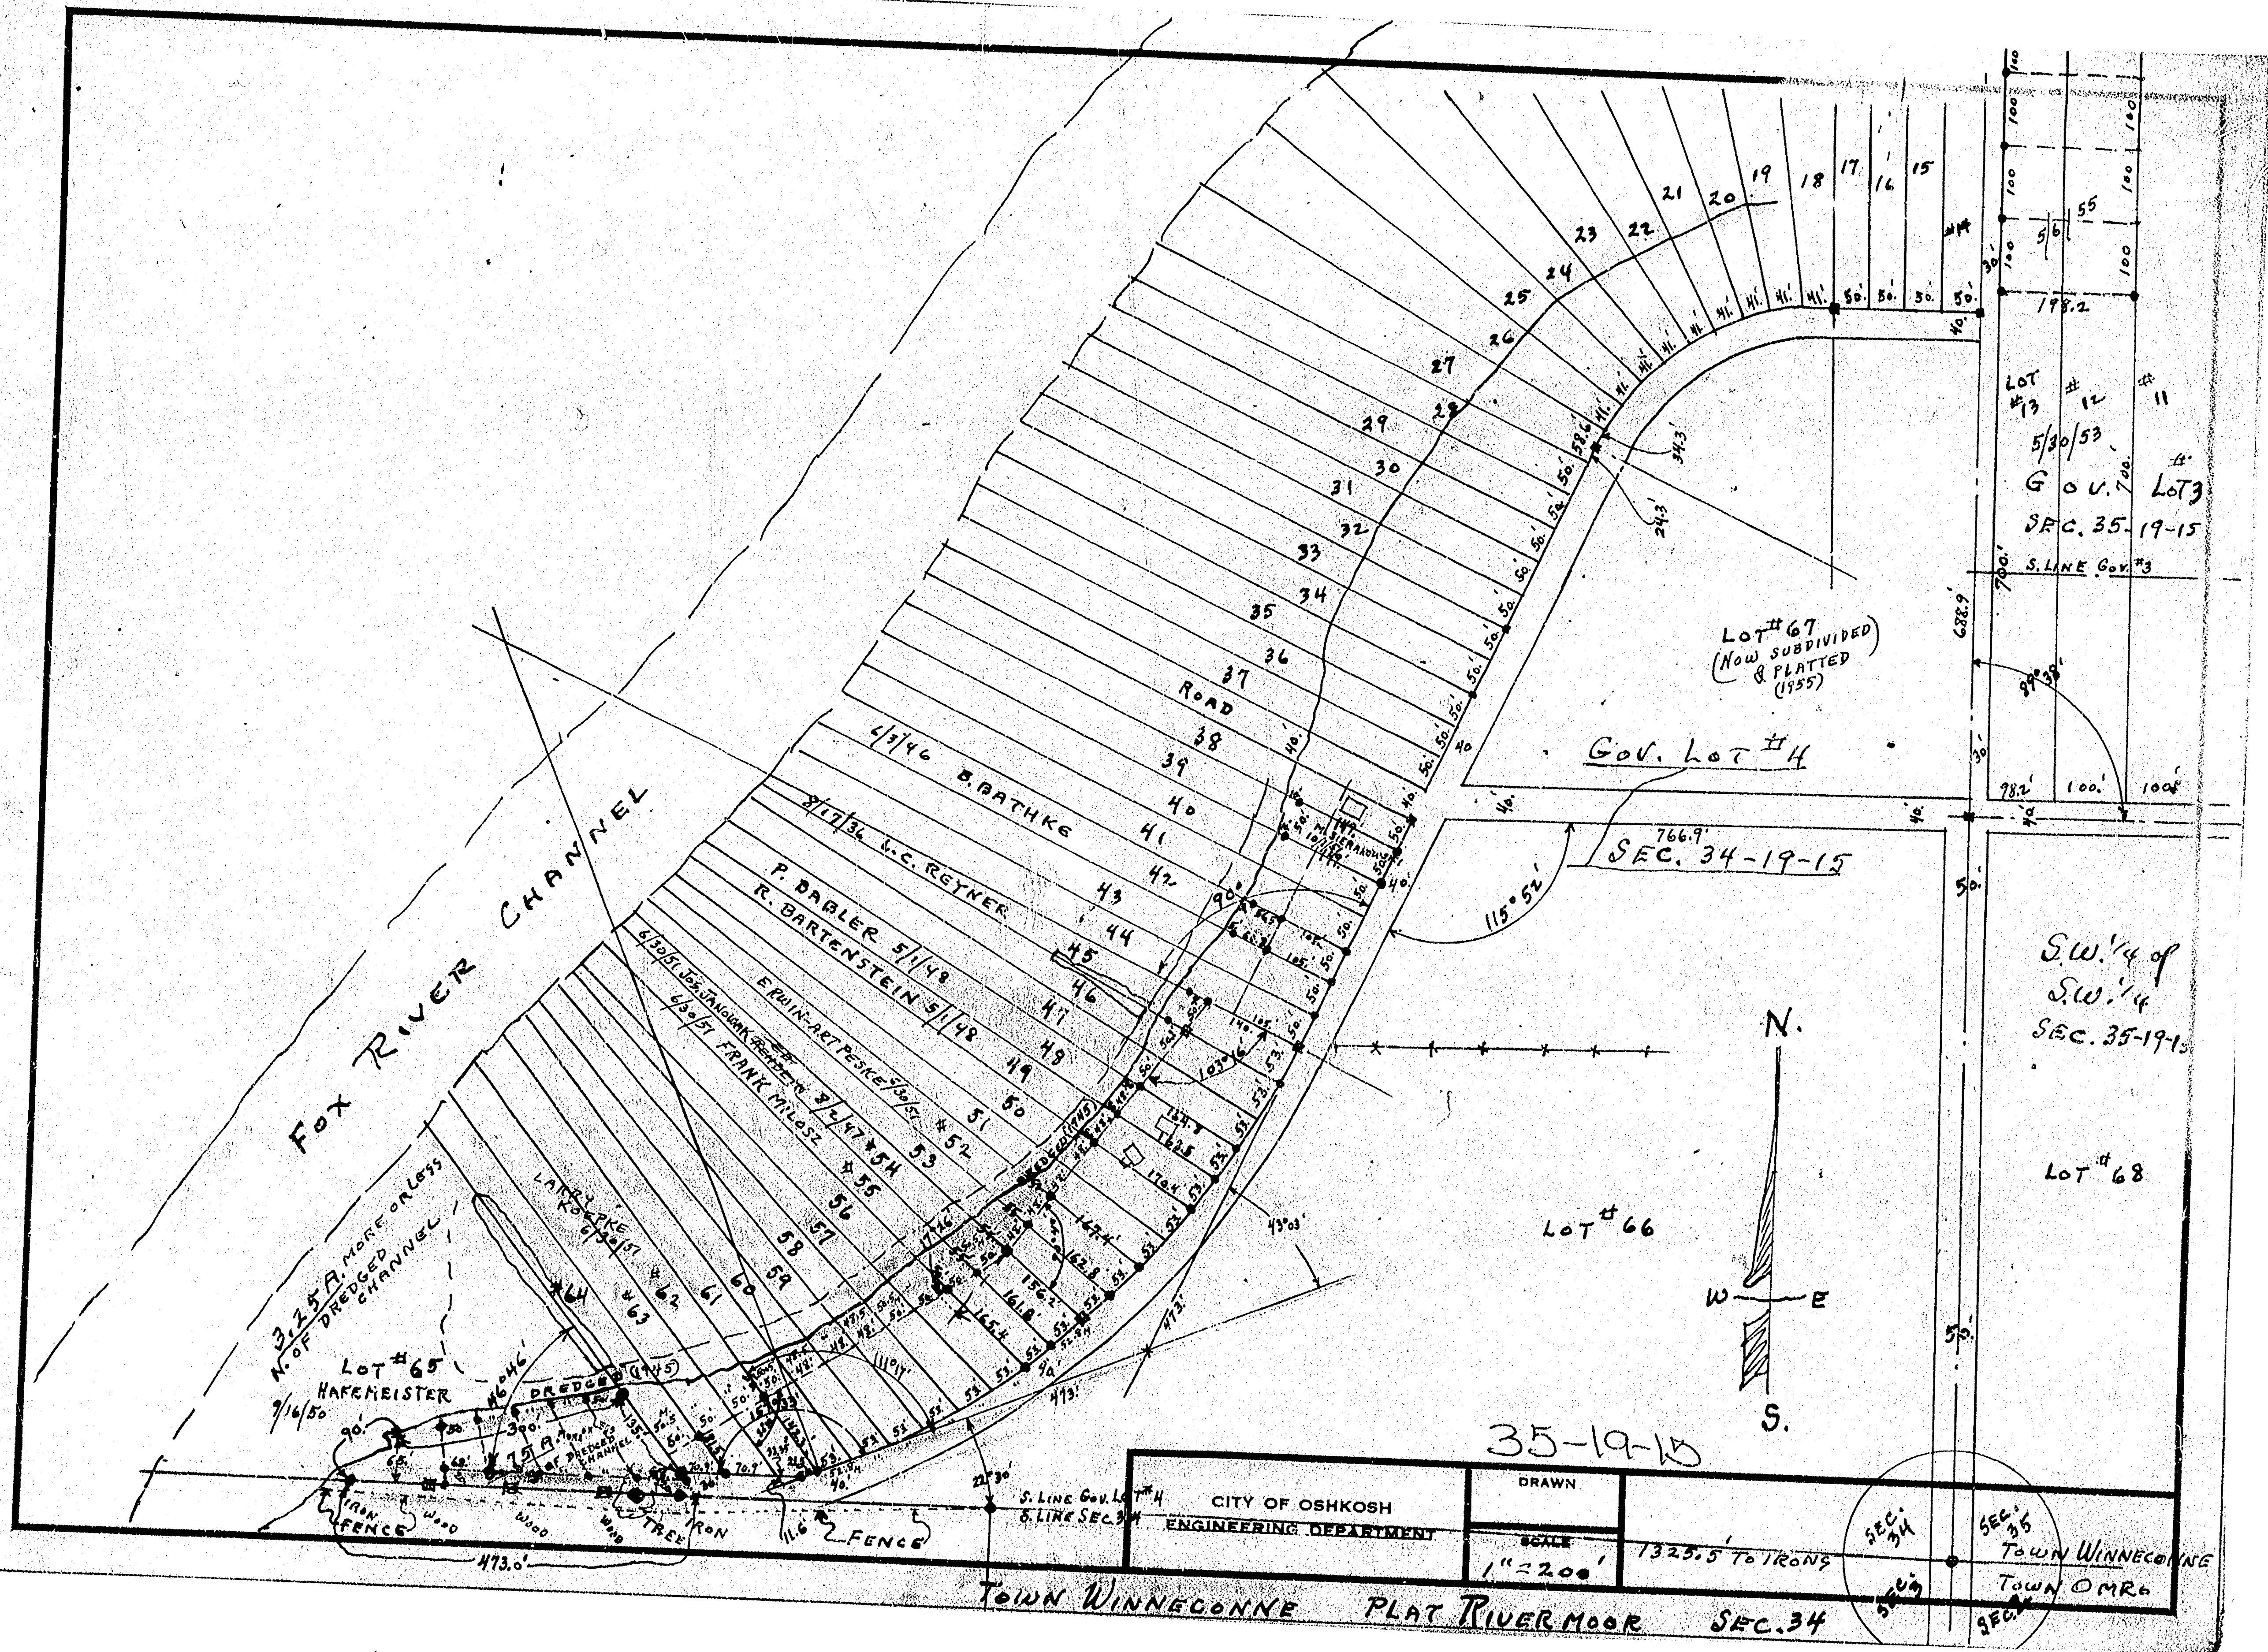

SHOWING THE LOT LINE BETWEEN LOTS 11 AND 12, PLAT OF RIVERMOOR, TOWN OF WINNECONNE, WINNEBAGO COUNTY, WISCONSIN.  
AND SURROUNDING AREAS.

FOX RIVER

LEGEND

- ⊙ - BERTSEN MONUMENT FOUND
- - IRON PIPE MONUMENT FOUND
- - 3/4" SOLID ROUND REBAR FOUND
- - 3/4" x 24" SOLID ROUND REBAR SET,  
WEIGHING 1.502 lbs. per lin.ft.
- (00.0') - RECORDED AS DISTANCE

NOTE: MEANDER CORNER SET BASED ON C.S.M. NO. 671 AND PROBABLY SHOULD BE RELOCATED TO MATCH THE PLAT LINES.

CERTIFIED SURVEY  
MAP NO. 671

IRON PIPE IS 0.12' EAST OF (228.20') LINE  
228.32'


SURVEY BY WOLVERTON DATED 5-6-55

IRON PIPE IS 0.70' EAST OF LINE  
228.90' (228.20')

IRON PIPE IS 15.15 FEET EAST OF ACTUAL LINE

IRON PIPE IS 12.60 FEET EAST AND 19.60 FEET SOUTH OF ACTUAL CORNER

NORTH IS REFERENCED TO THE WEST LINE OF THE SOUTHWEST 1/4 OF SECTION 35, TOWNSHIP 19 NORTH, RANGE 15 EAST, TOWN OF WINNECONNE, WINNEBAGO COUNTY, WISCONSIN, WHICH IS ASSUMED TO BEAR N00°-16'-51"W.

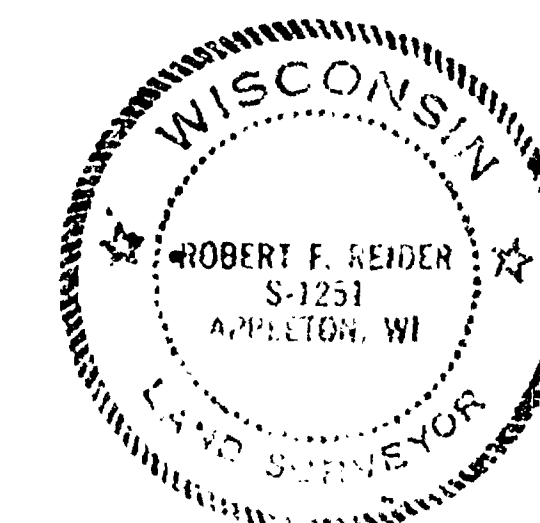

I, ROBERT F. REIDER, REGISTERED WISCONSIN LAND SURVEYOR, CERTIFY THAT THIS PLAT OF SURVEY IS A CORRECT REPRESENTATION OF THE LOT LINE BETWEEN LOTS 11 AND 12, PLAT OF RIVERMOOR, TOWN OF WINNECONNE, WINNEBAGO COUNTY, WISCONSIN.

*Robert F. Reider*  
ROBERT F. REIDER, RLS-1251

11-25-92  
DATED

| TOLERANCES<br>(EXCEPT AS NOTED) | REVISIONS |      |    | ATTORNEY EDWARD J. SALZSIEDER<br>1677 OREGON ST., OSHKOSH, WISCONSIN 54901-498                       |                            |
|---------------------------------|-----------|------|----|---|----------------------------|
|                                 | NO.       | DATE | BY |   |                            |
| DECIMAL                         | 1         |      |    | CAROL LAND SURVEYING CO., INC.<br>P.O. BOX 1297, 1337 W. WIS. AVE.<br>APPLETON, WISCONSIN 54912-1297 |                            |
| FRACTIONAL                      | 2         |      |    |   |                            |
| ±                               | 3         |      |    | DRAWN BY<br>R.F. REIDER                                                                              | SCALE<br>1"=100'           |
| ±                               | 4         |      |    | CHECKED<br>C.R.B.                                                                                    | DATE<br>11-25-92           |
| ANGULAR                         | 5         |      |    | TRACED                                                                                               | DRAWING NO.<br>B915.118-92 |

EXISTING 0.3' x 0.3' CONCRETE MONUMENT IS N58°-16'-57"W A DISTANCE OF 0.36 FEET FROM THE ACTUAL CORNER

SOUTHWEST CORNER OF SECTION 35-19-15

Sec 35 TOWN 19 RANGE 15