


LOCATED IN PART OF THE N1/2 OF THE NW1/4 OF SEC. 1, T.19N., R.16E.,
IN THE TOWN OF VINLAND, WINNEBAGO COUNTY, WISCONSIN


CLIENT: TOM S. HENDRY
543 MEADOW LANE
WINNECONNE, WI

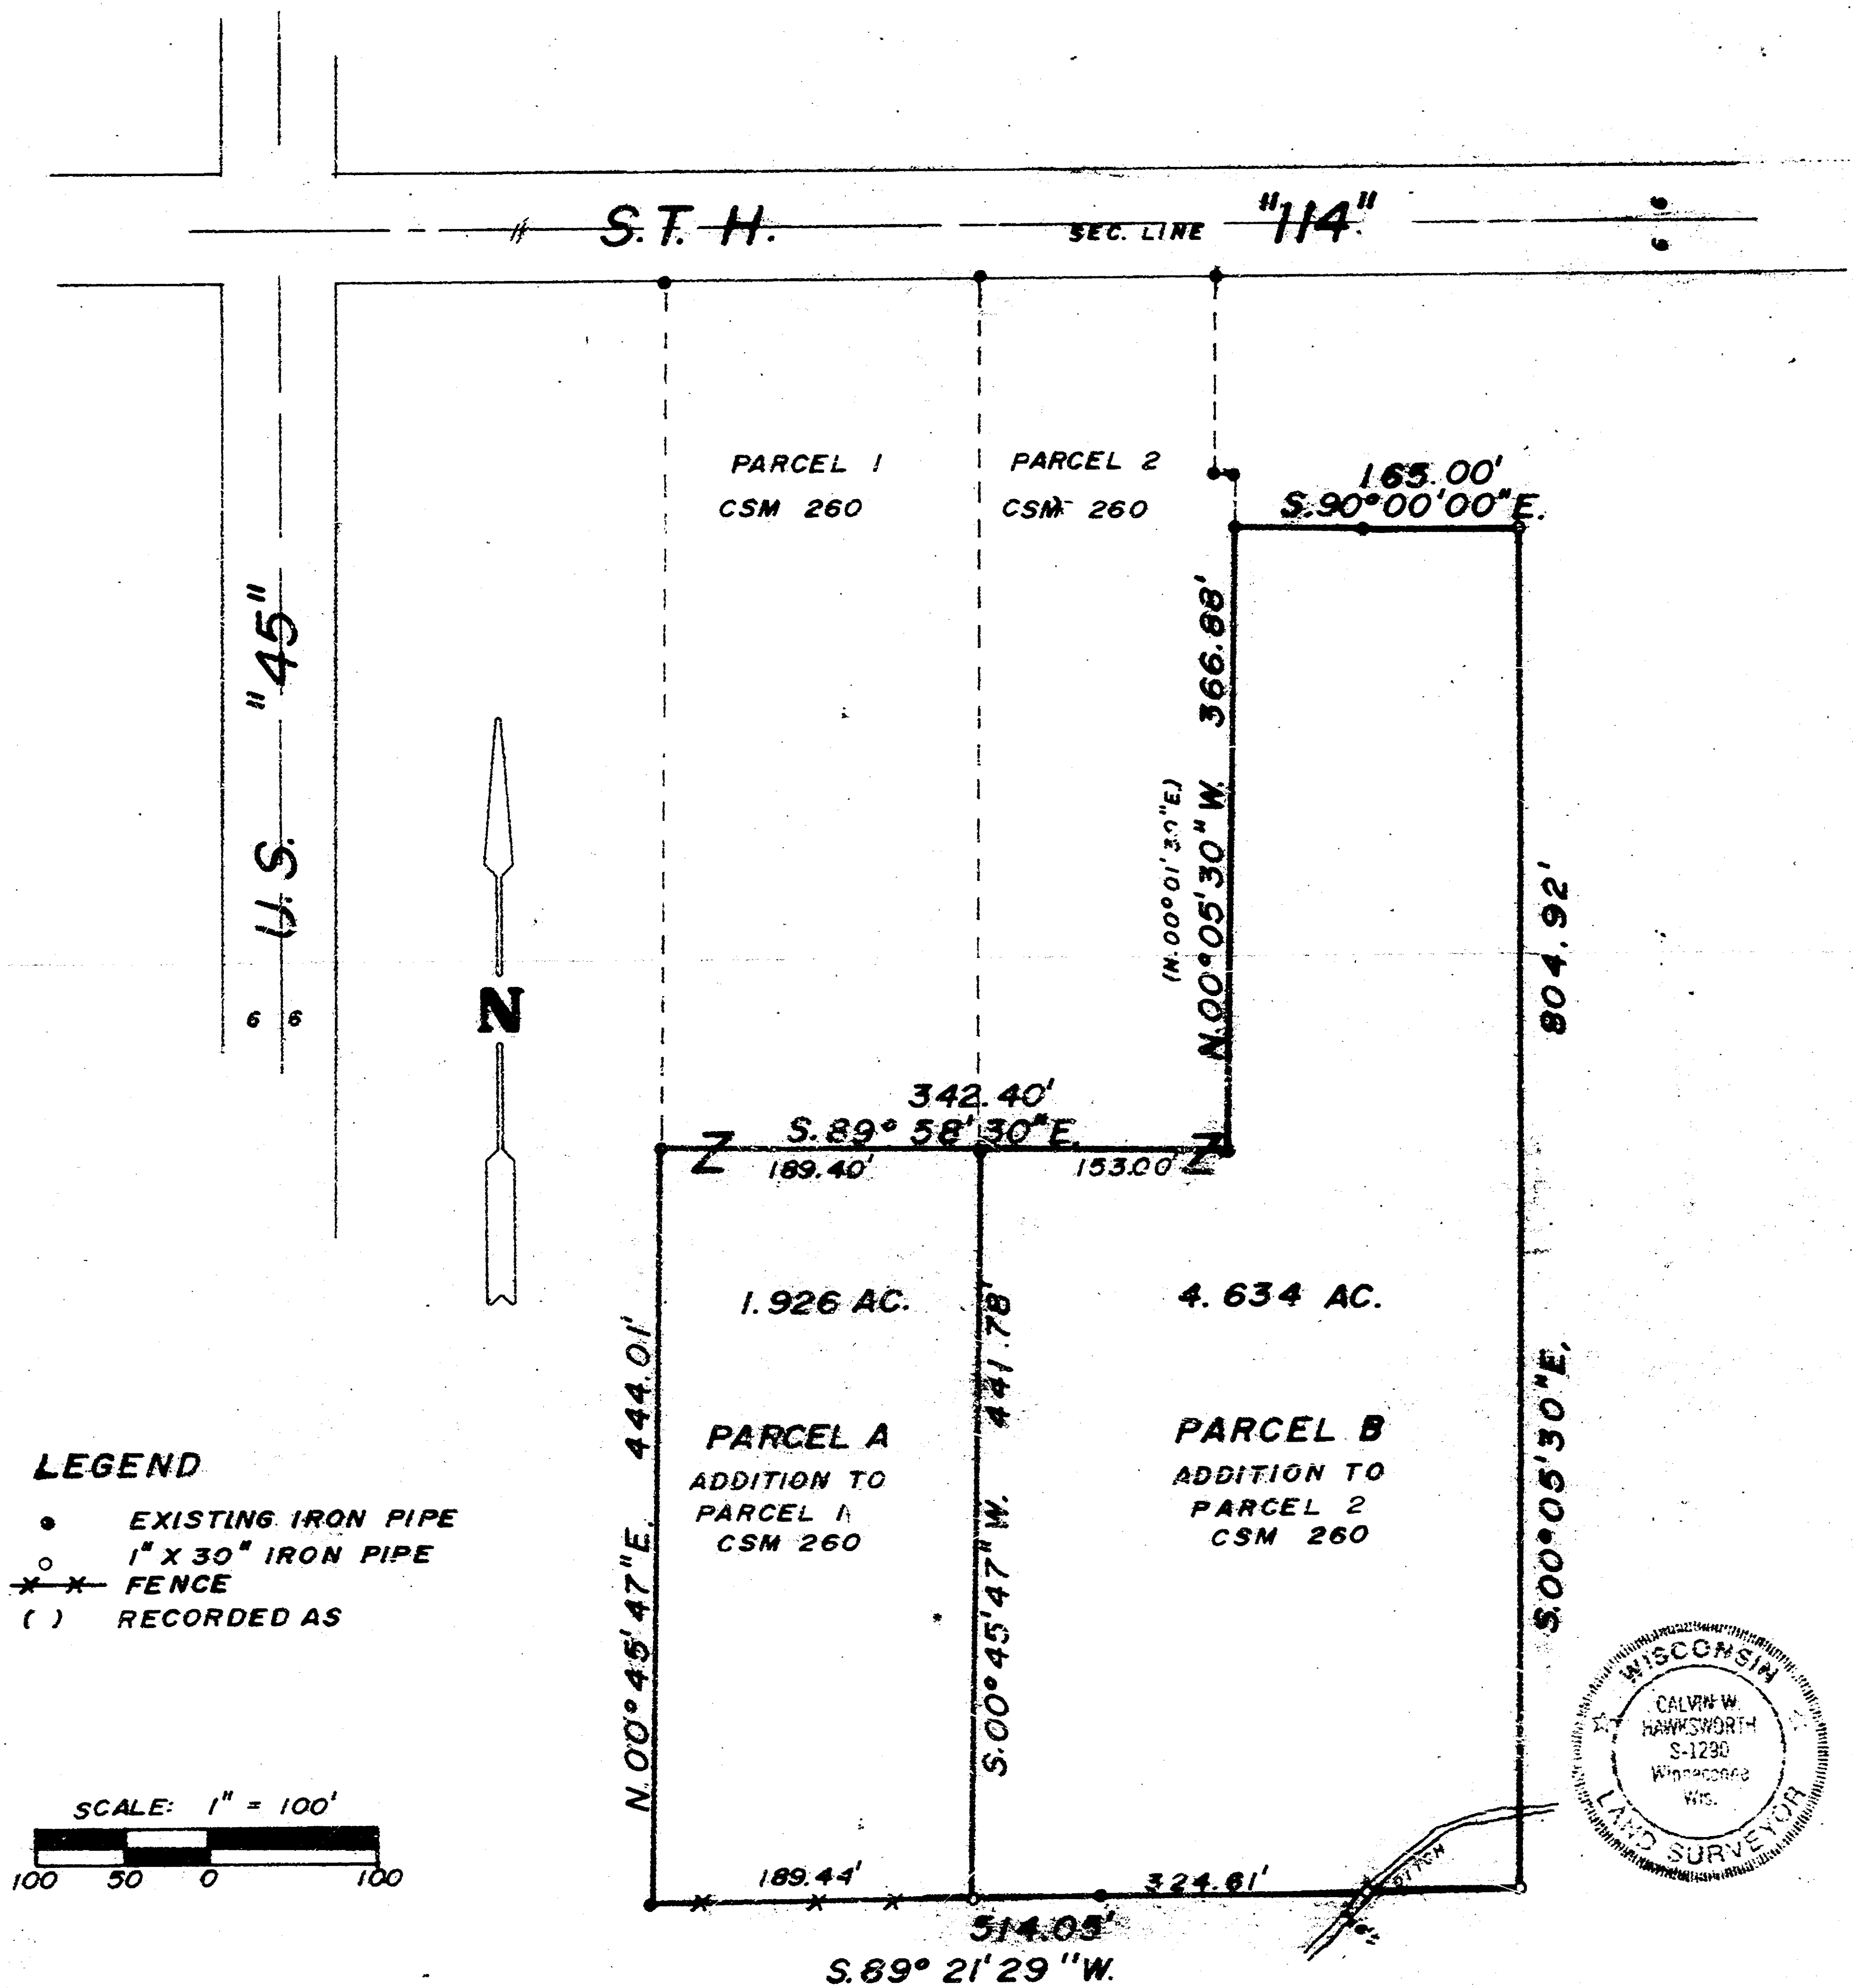

Calvin W. Hawksworth
CALVIN W. HAWSWORTH S-1290
WISCONSIN REGISTERED LAND SURVEYOR
MAY 11, 1987

S-001767

1-19-16

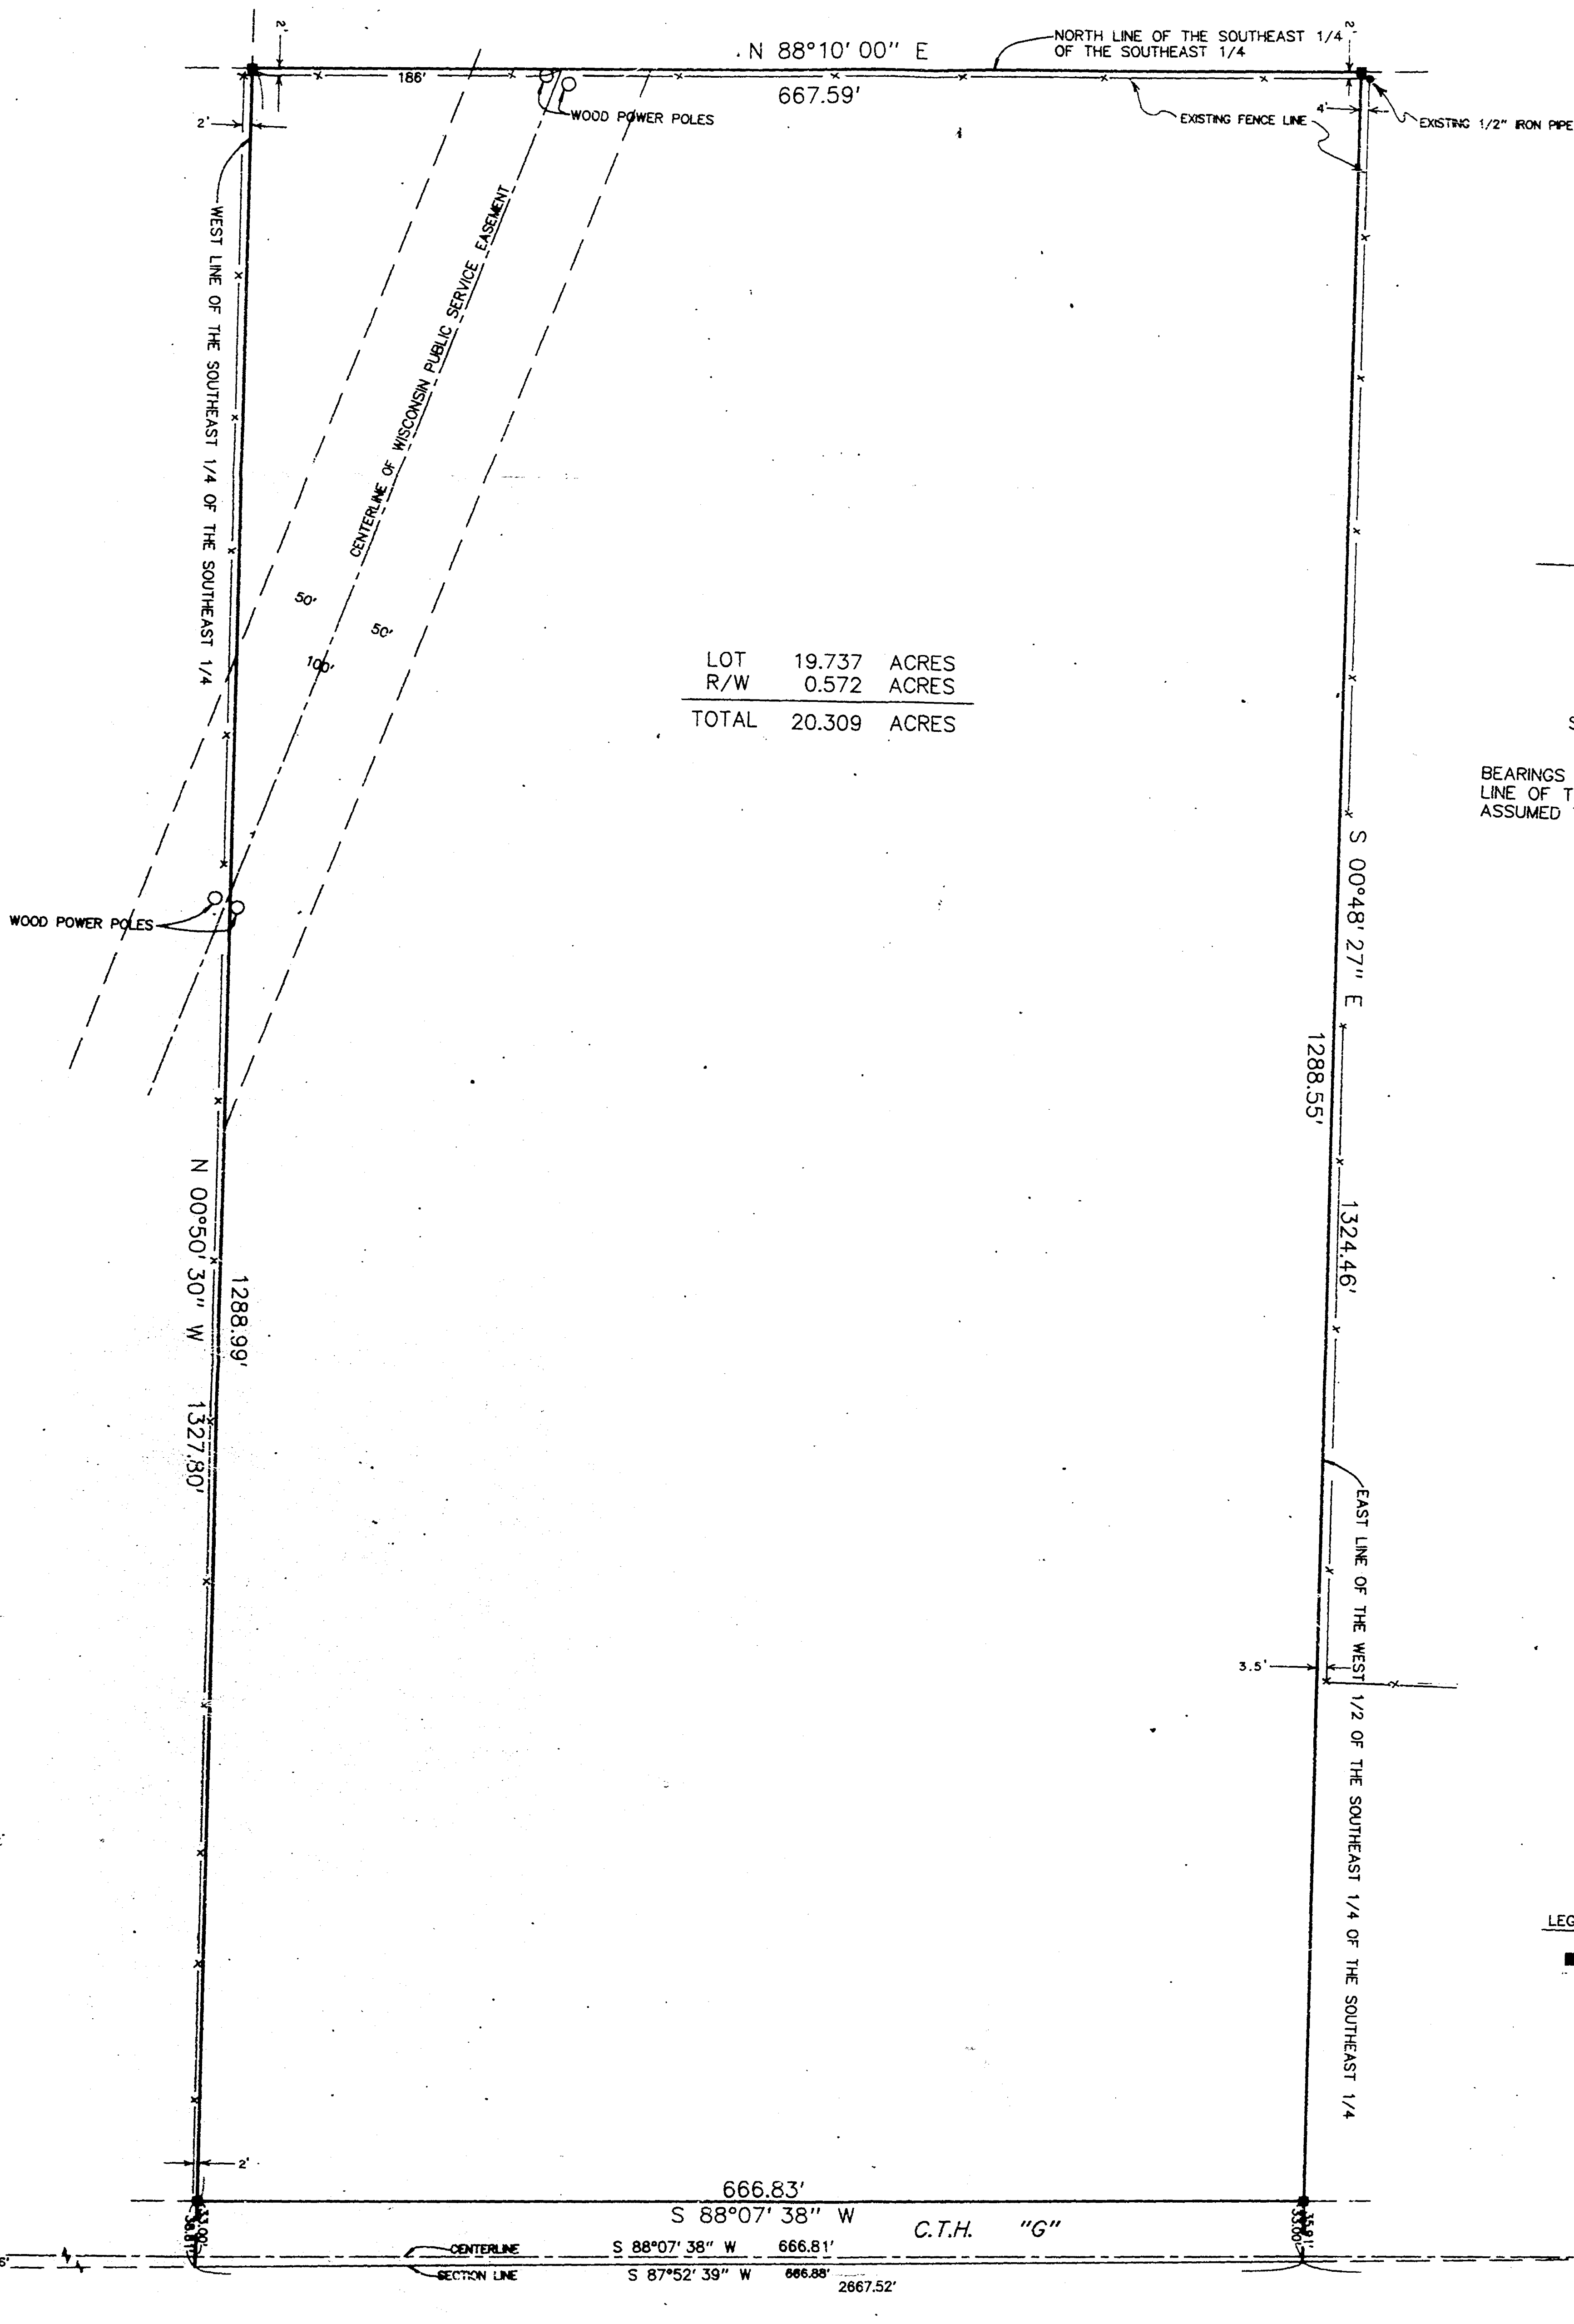

I HEREBY CERTIFY TO THAT I HAVE SURVEYED THIS PROPERTY AND THAT THIS MAP IS A TRUE REPRESENTATION THEREOF AND SHOWS THE SIZE AND LOCATION OF THE PROPERTY, ITS EXTERIOR BOUNDARIES, THE LOCATION OF ALL VISIBLE STRUCTURES THEREON, FENCES, APPARENT EASEMENTS AND ROADWAYS AND VISIBLE ENCROACHMENTS, IF ANY. THIS SURVEY IS MADE FOR THE EXCLUSIVE USE OF THE PRESENT OWNERS OF THE PROPERTY, AND ALSO THOSE WHO PURCHASE, MORTGAGE OR GUARANTEE THE TITLE THERETO WITHIN ONE YEAR FROM DATE HEREON AND AS TO THEM I HEREBY CERTIFY PROFESSIONAL STANDARDS AND THAT THE INFORMATION CONTAINED THEREON IS TO THE BEST OF MY KNOWLEDGE AND BELIEF A TRUE AND ACCURATE REPRESENTATION THEREOF.

Gary A. Zehner
GARY A. ZEHNER, SLS-2098
Dec 10 1993
DATE

PLAT OF SURVEY

THE WEST 1/2 OF THE SOUTHEAST 1/4 OF THE SOUTHEAST 1/4 OF SECTION 1, TOWN 19 NORTH, RANGE 16 EAST, TOWN OF VINLAND, WINNEBAGO COUNTY, WISCONSIN.


SURVEY FOR:
COLDWELL BANKER TEMMER BYTDF
c/o DAN VAN ABEL
425 S. COMMERCIAL ST.
NEENAH, WI 54956

DRAWN BY	CHECKED	APPROVED
NO.	DATE	REVISION



Martenson & Eisele, Inc.
Consulting Engineering & Land Surveying
1919 American Court
Neenah, WI 54956 Ph.(414)731-0381

Sec 1 T 19 R 16

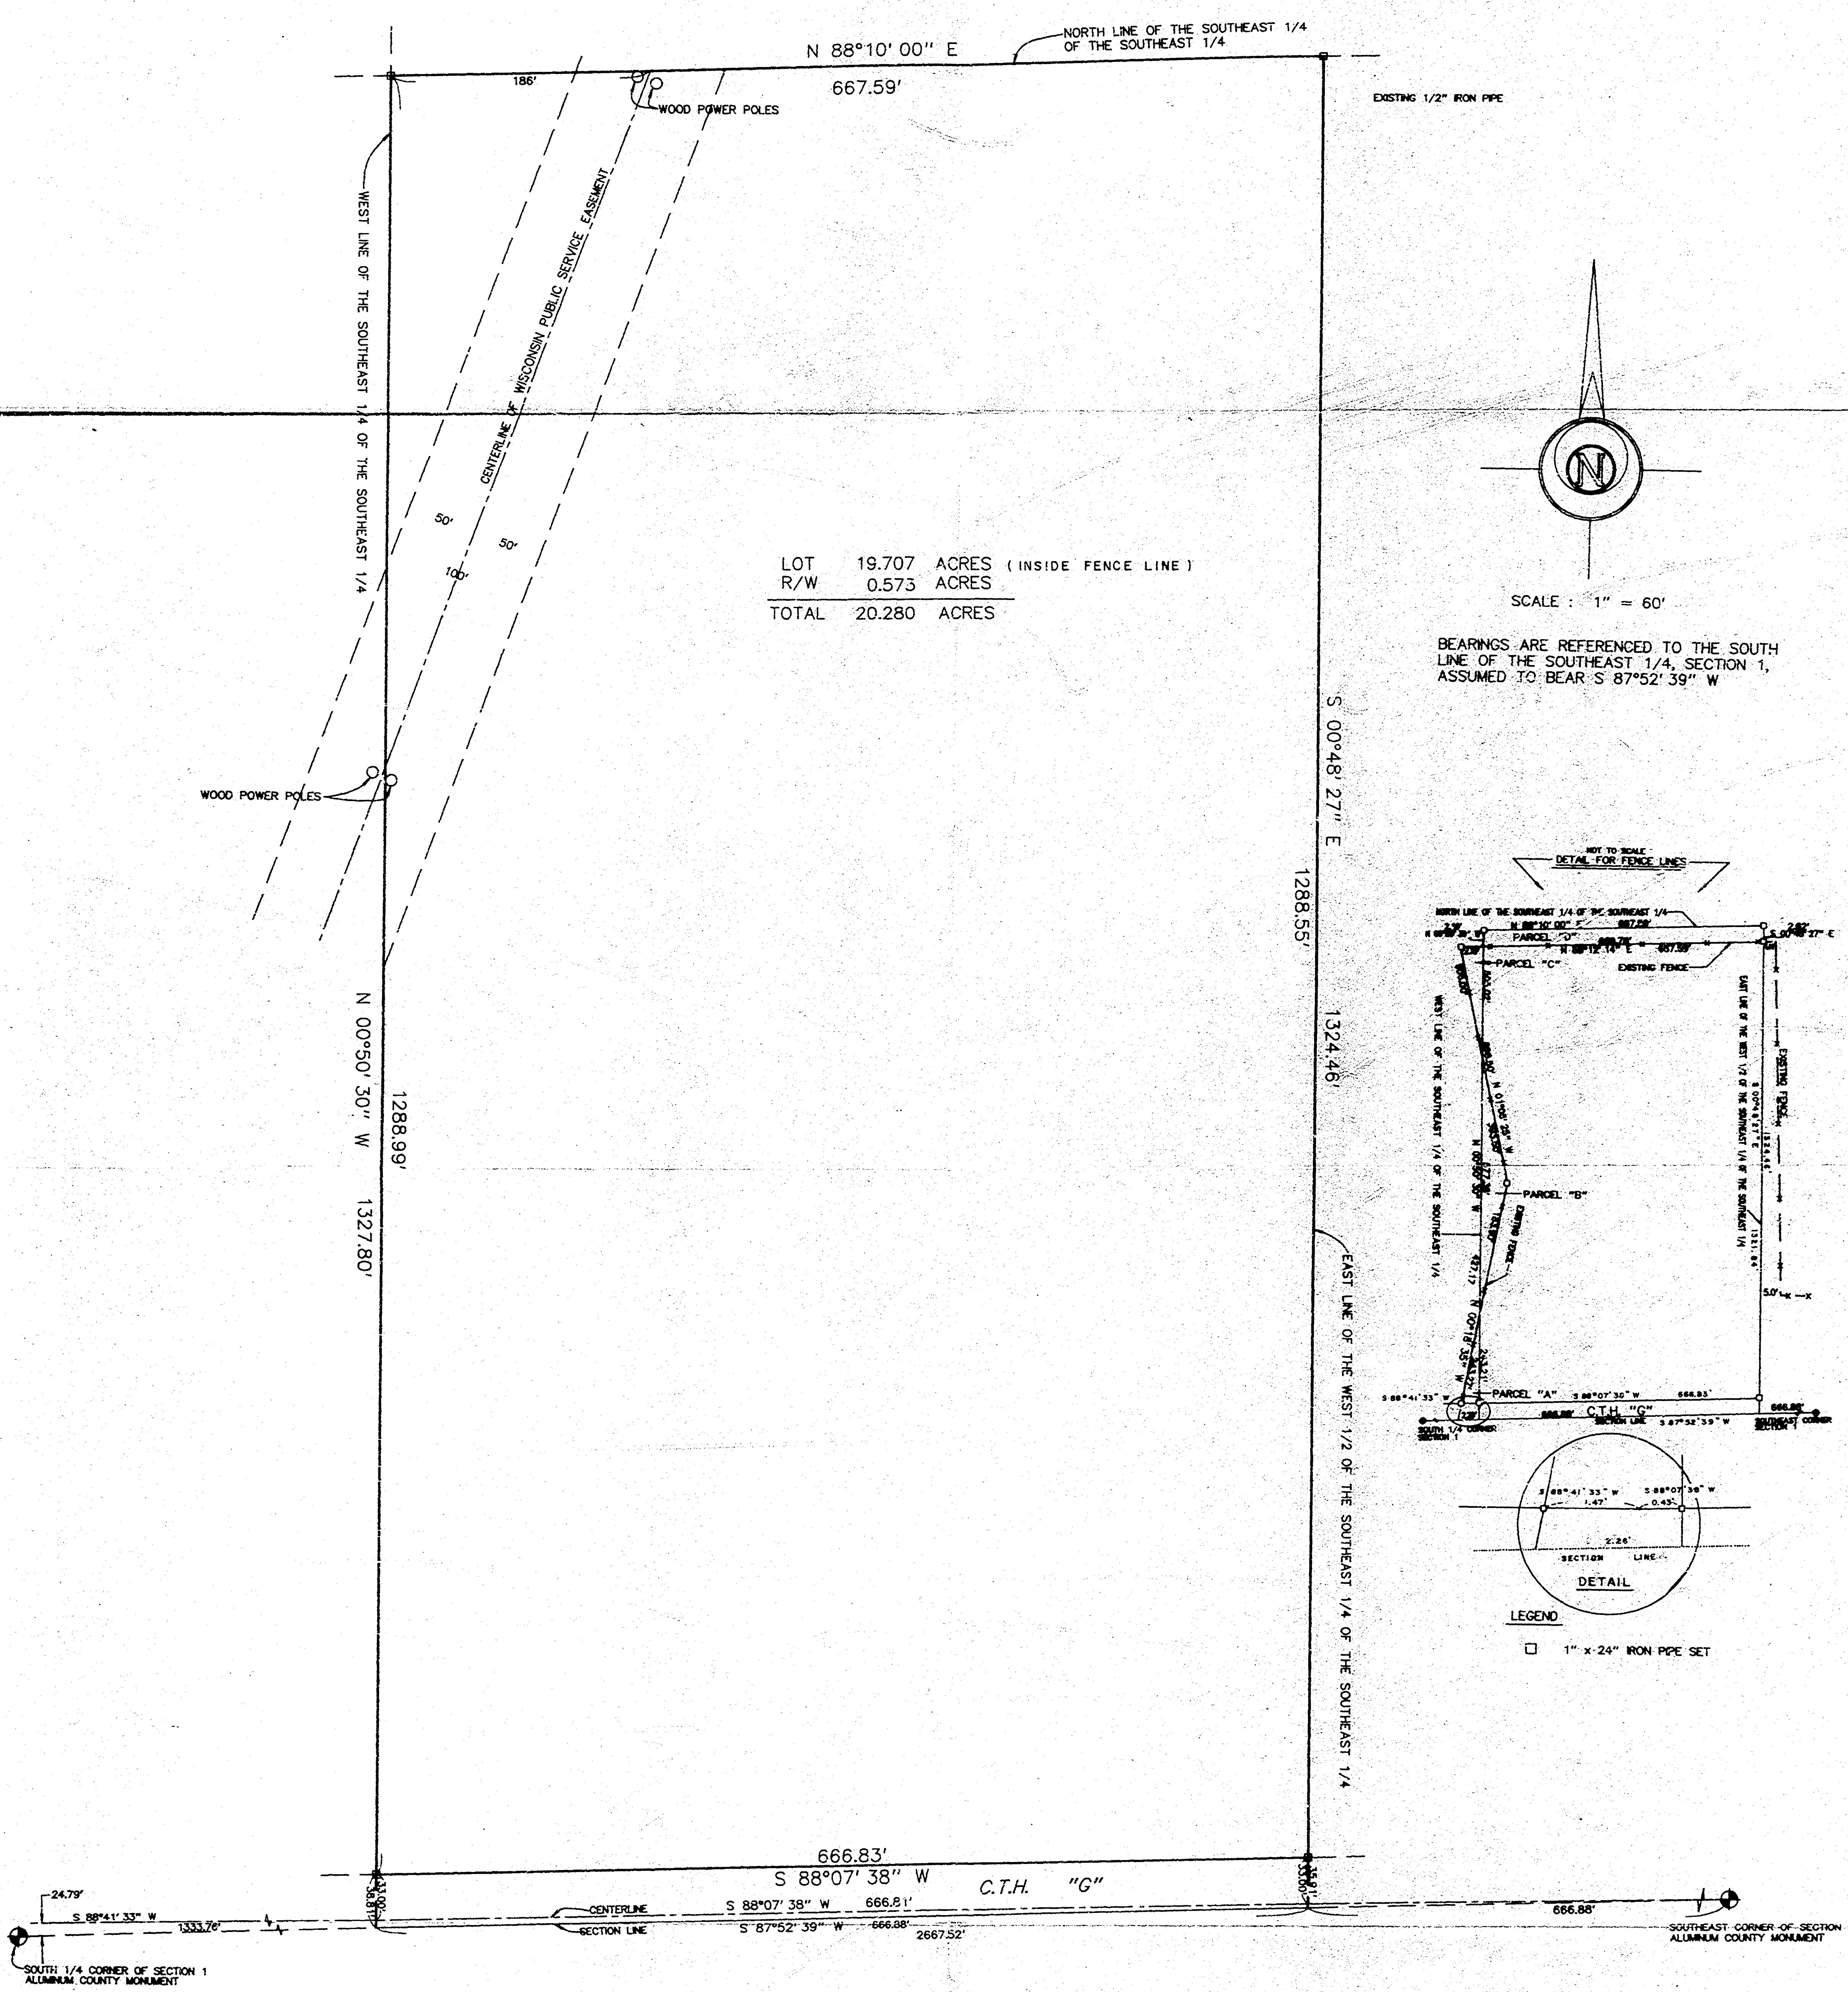

I HEREBY CERTIFY TO THAT I HAVE SURVEYED THIS PROPERTY AND THAT THIS MAP IS A TRUE REPRESENTATION THEREOF AND SHOWS THE SIZE AND LOCATION OF THE PROPERTY, ITS EXTERIOR BOUNDARIES, THE LOCATION OF ALL VISIBLE STRUCTURES THEREON, FENCES, APPARENT EASEMENTS AND ROADWAYS AND VISIBLE ENCROACHMENTS, IF ANY. THIS SURVEY IS MADE FOR THE EXCLUSIVE USE OF THE PRESENT OWNERS OF THE PROPERTY, AND ALSO THOSE WHO PURCHASE, MORTGAGE OR GUARANTEE THE TITLE THERE TO WITHIN ONE YEAR FROM DATE HEREON AND AS TO THEM I HEREBY CERTIFY THAT SAID SURVEY AND MAP WERE MADE IN ACCORDANCE WITH ACCEPTABLE PROFESSIONAL STANDARDS AND THAT THE INFORMATION CONTAINED THEREON IS, TO THE BEST OF MY KNOWLEDGE AND BELIEF A TRUE AND ACCURATE REPRESENTATION THEREOF.


Gary A. Zahring Feb. 9, 1994
GARY A. ZAHNING, RLS-2086 DATE

PLAT OF SURVEY

THE WEST 1/2 OF THE SOUTHEAST 1/4 OF THE SOUTHEAST 1/4 OF SECTION 1,
TOWN 19 NORTH, RANGE 16 EAST, TOWN OF VINLAND, WINNEBAGO COUNTY, WISCONSIN.

SURVEY FOR:
COLDWELL BANKER TEMMER BYTOF
c/o DAN VAN ABEL
425 S. COMMERCIAL ST.
NEENAH, WI 54956

DRAWN BY	CHECKED	APPROVED
NO.	DATE	REVISION

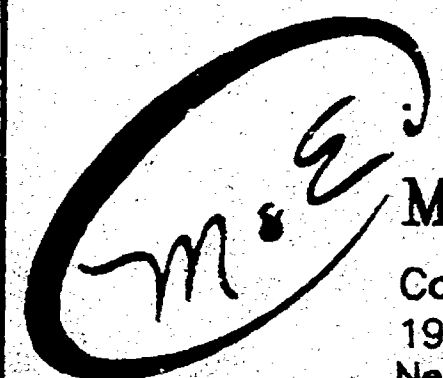

Martenson & Eisele, Inc.
Consulting Engineering & Land Surveying
1919 American Court
Neenah, WI 54956 Ph.(414)731-0381

SEC. 1 TOWN 19 RANGE 16

