



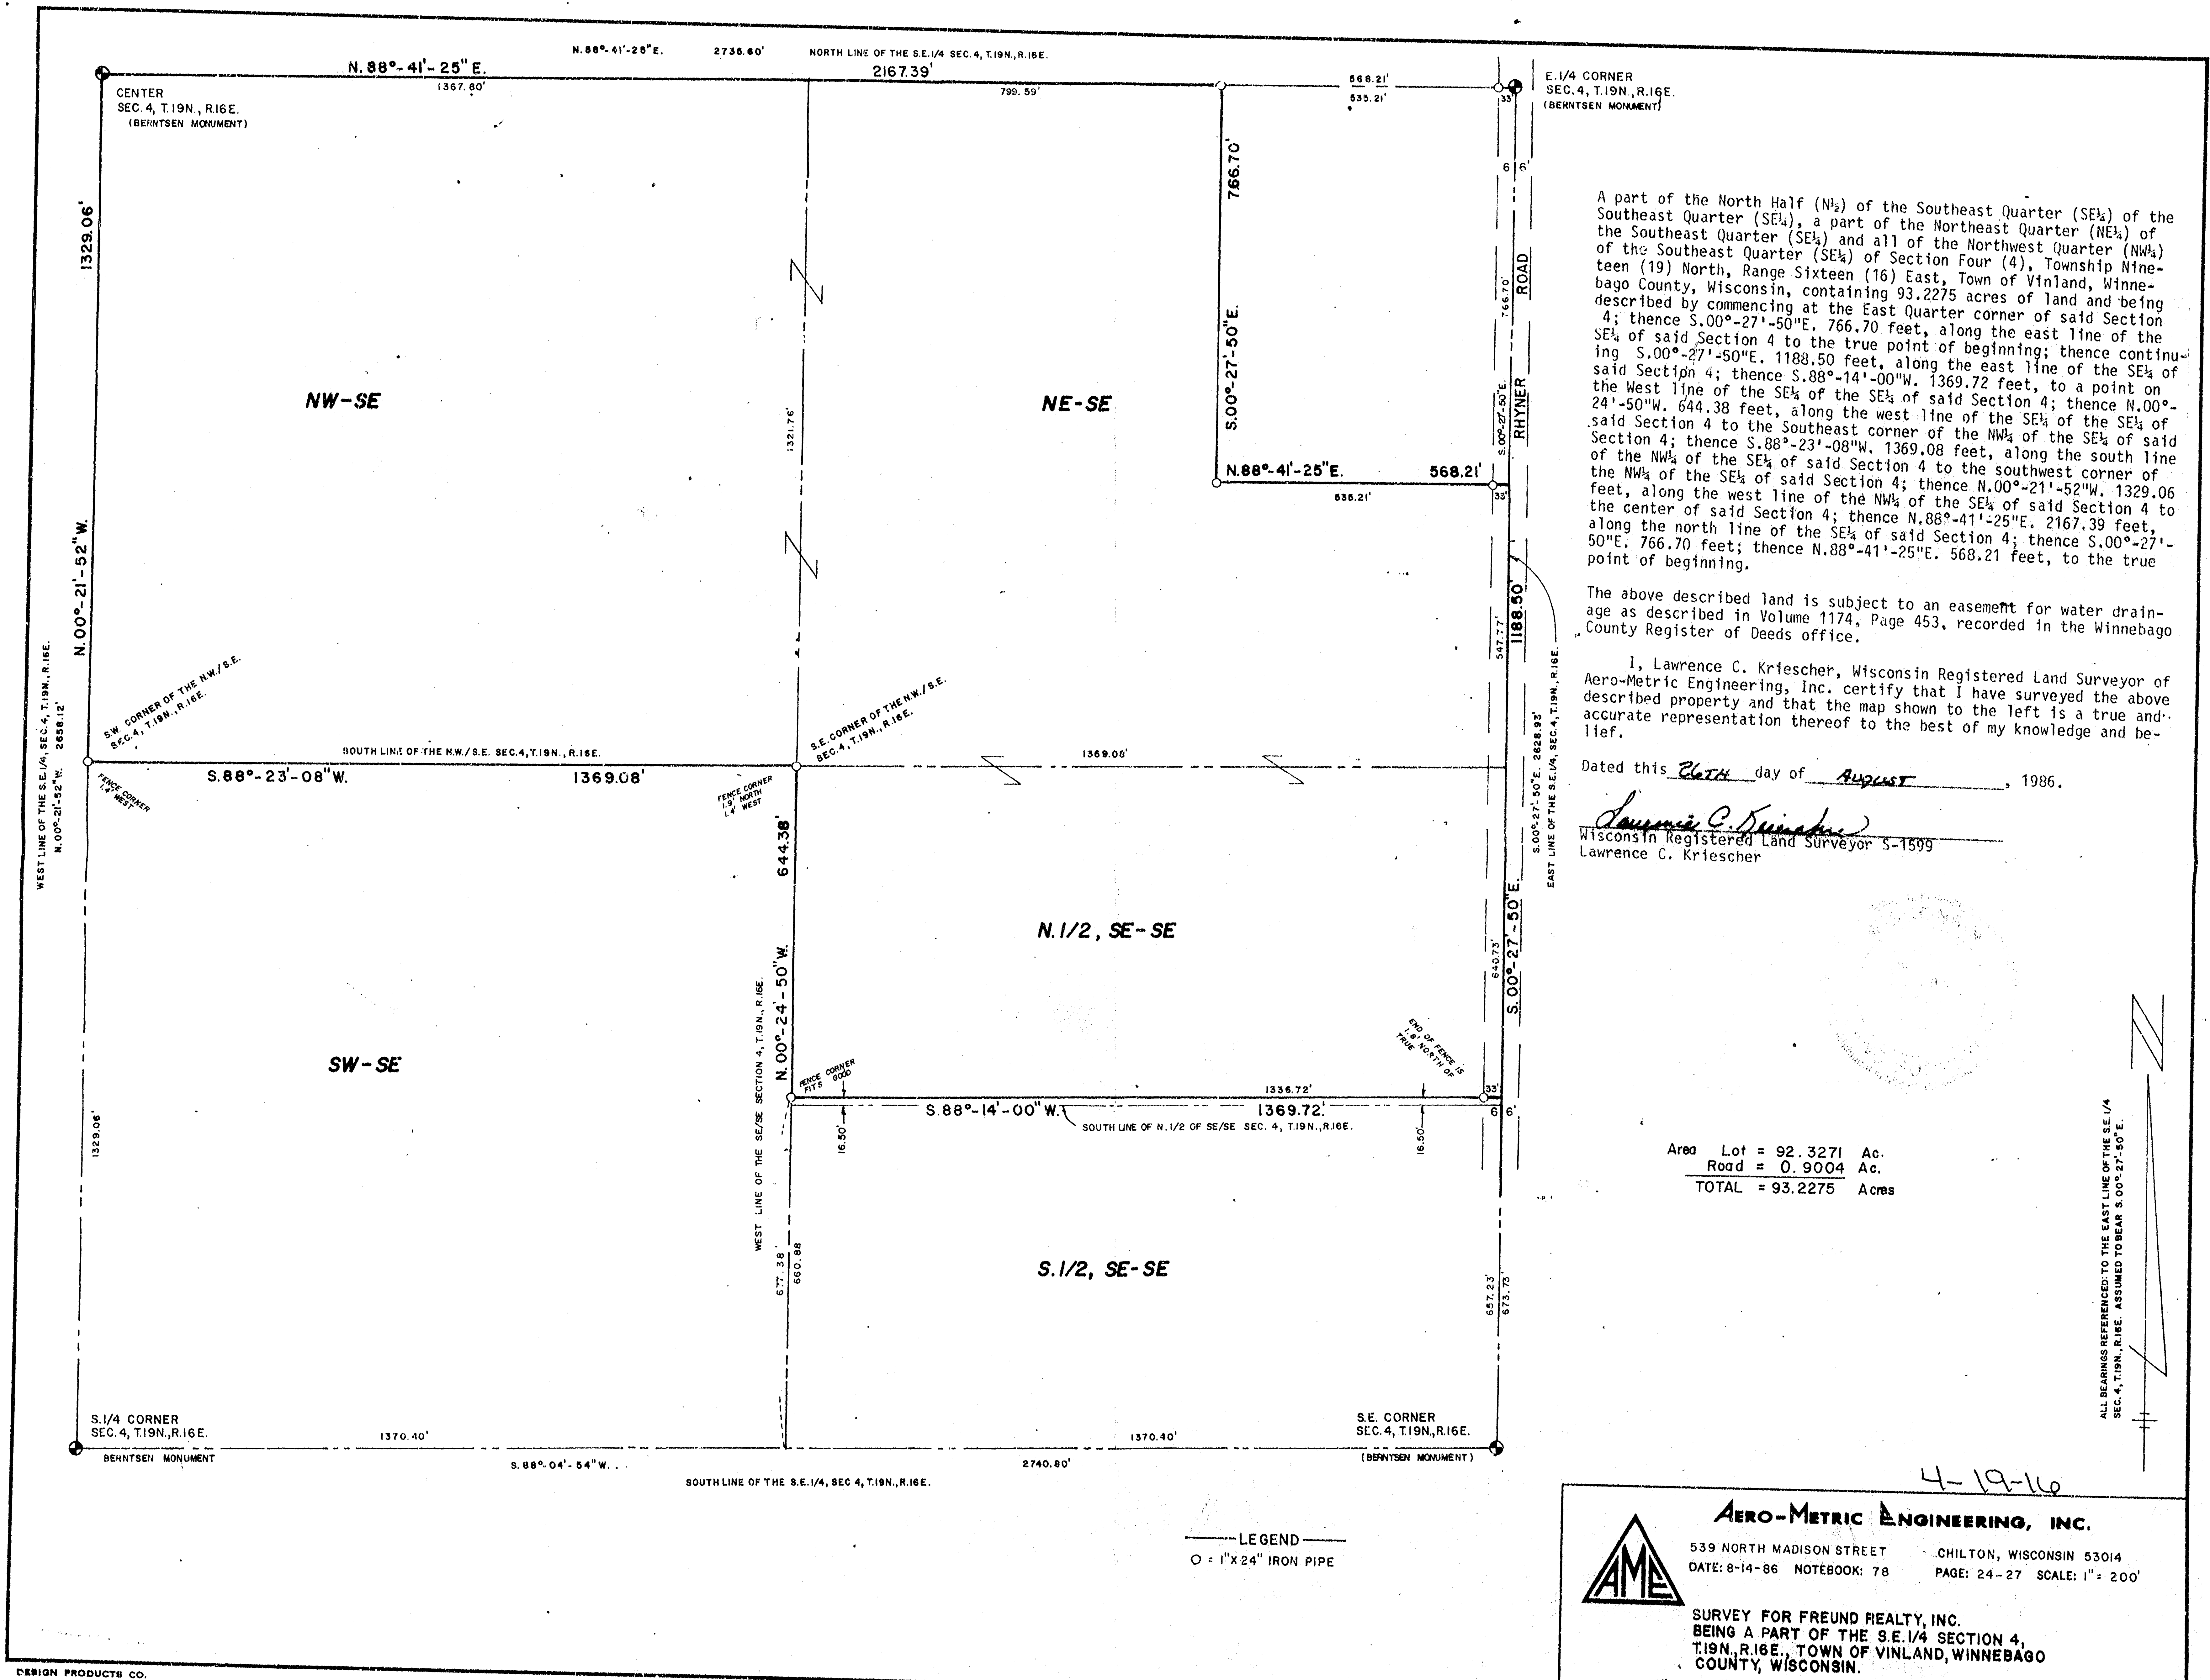

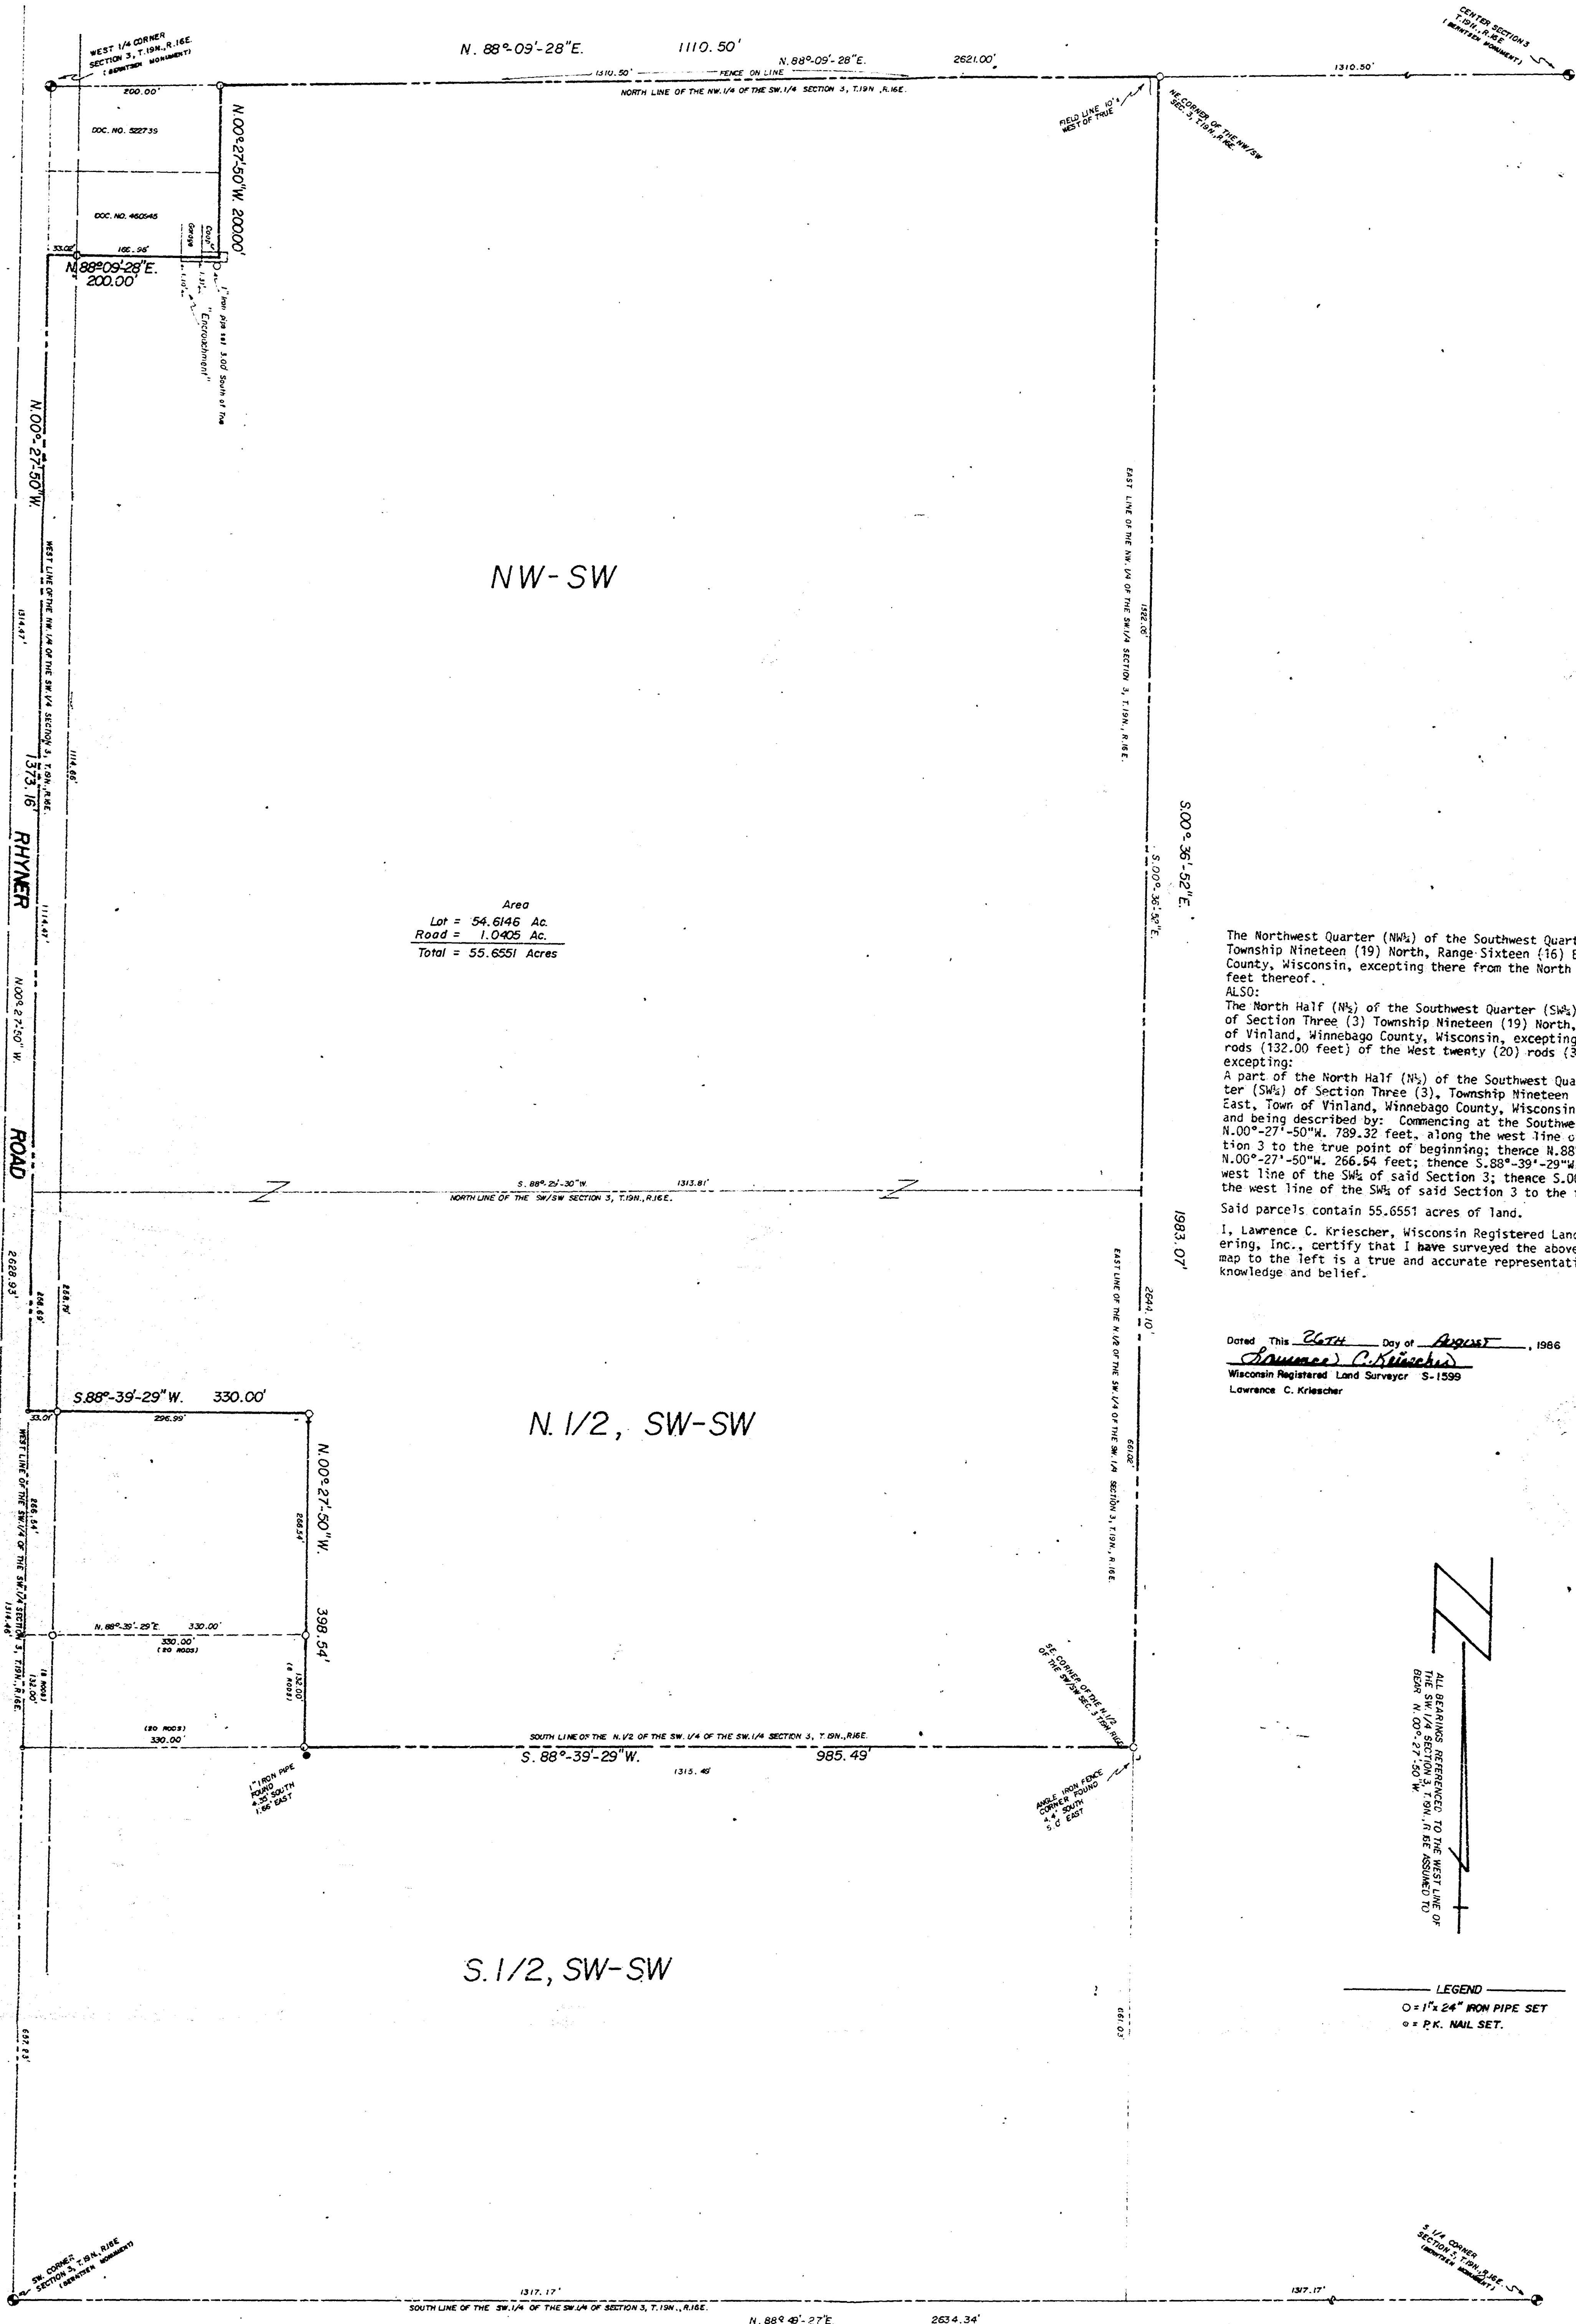

The Northwest Quarter (NW $\frac{1}{4}$) of the Southwest Quarter (SW $\frac{1}{4}$), Section Three (3), Township Nineteen (19) North, Range Sixteen (16) East, Town of Vinland, Winnebago County, Wisconsin, excepting therefrom the North 200.00 feet of the West 200.00 feet thereof.

ALSO:

The North Half (N $\frac{1}{2}$) of the Southwest Quarter (SW $\frac{1}{4}$) of the Southwest Quarter (SW $\frac{1}{4}$) of Section Three (3), Township Nineteen (19) North, Range Sixteen (16) East, Town of Vinland, Winnebago County, Wisconsin containing 2.0190 acres of land and being described by: Commencing at the Southwest corner of said Section 3; thence N.00°-27'-50"W. 789.32 feet, along the west line of the SW $\frac{1}{4}$ of said Section 3 to the true point of beginning; thence N.88°-39'-29"E. 330.00 feet; thence N.00°-27'-50"W. 266.54 feet; thence S.88°-39'-29"W. 330.00 feet, to a point on the west line of the SW $\frac{1}{4}$ of said Section 3; thence S.00°-27'-50"E. 266.54 feet, along the west line of the SW $\frac{1}{4}$ of said Section 3 to the true point of beginning.

Said parcels contain 55.6551 acres of land.

I, Lawrence C. Kriescher, Wisconsin Registered Land Surveyor of Aero-Metric Engineering, Inc., certify that I have surveyed the above described property and that the map to the left is a true and accurate representation thereof to the best of my knowledge and belief.

Dated This 26th Day of August, 1986
Lawrence C. Kriescher
Wisconsin Registered Land Surveyor S-1599
Lawrence C. Kriescher

ALL BEARINGS REFERENCED TO THE WEST LINE OF THE SW $\frac{1}{4}$ SECTION 3, T.19N., R.16E. ASSUMED TO BE N. 00°-27'-50" W.

LEGEND
O = 1" x 24" IRON PIPE SET
o = P.K. NAIL SET.

4-19-116

SURVEY FOR FREUND REALTY INC. OF A PART OF THE NW $\frac{1}{4}$ OF THE SW $\frac{1}{4}$ AND A PART OF THE N $\frac{1}{2}$ OF THE SW $\frac{1}{4}$ OF THE SW $\frac{1}{4}$ OF SECTION 4 T.19N., R.16E., TOWN OF VINLAND, WINNEBAGO COUNTY, WISCONSIN.

AERO-METRIC ENGINEERING, INC.
PHOTOGRAMMETRIC ENGINEERS
LAND SURVEYORS
1091 SOUTH WASHBURN STREET
OSHKOSH, WISCONSIN

DATE	AUGUST 18, 1986
REVISIONS	
DRAWN BY	Lawrence C. Kriescher
CHECKED BY	Steven T. Chronis
SCALE	1" = 100'
NOTEBOOK	78
PAGE	24-30