


PART OF THE NE 1/4 OF THE NW 1/4 OF SEC. 6, T. 19 N., R. 16 E. IN
THE TOWN OF VINLAND, WINNEBAGO COUNTY, WISCONSIN.

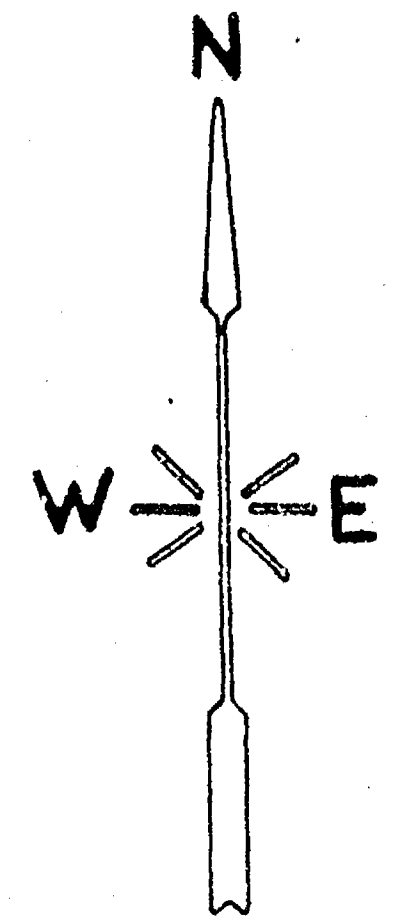

S-000422


MARCH 19, 1975
BK. 29 P. 16

6-19-14


PART OF THE SE 1/4 OF THE SW 1/4 OF SEC. 6, T.19N., R.16E., TOWN OF VINLAND, WINNEBAGO CO., WI.

LEGAL DESCRIPTION:

All that part of the SE 1/4 of the SW 1/4 of Sec. 6, T.19N., R.16E. in the Town of Vinland, Winnebago County, Wisconsin, described as follows: Beginning at a point on the East line of the SW 1/4 that is 1018.38 ft., N. 01° 17' 04" W. of a Berntsen monument at the SE 1/4 corner of said Sec. 6. From that point continuing along said East line, N. 01° 17' 04" W., 294.97 ft., thence N. 88° 29' 51" W., 920.87 ft., thence S. 02° 32' 55" E., 301.77 ft., thence S. 88° 53' 55" E., 913.92 ft. to the said point of beginning. Being a parcel of land of 6.27 acres. Reserving therefrom that portion lying within the right of way of Angell Rd., presently used for road purposes. Subject to all easements and restrictions of record.

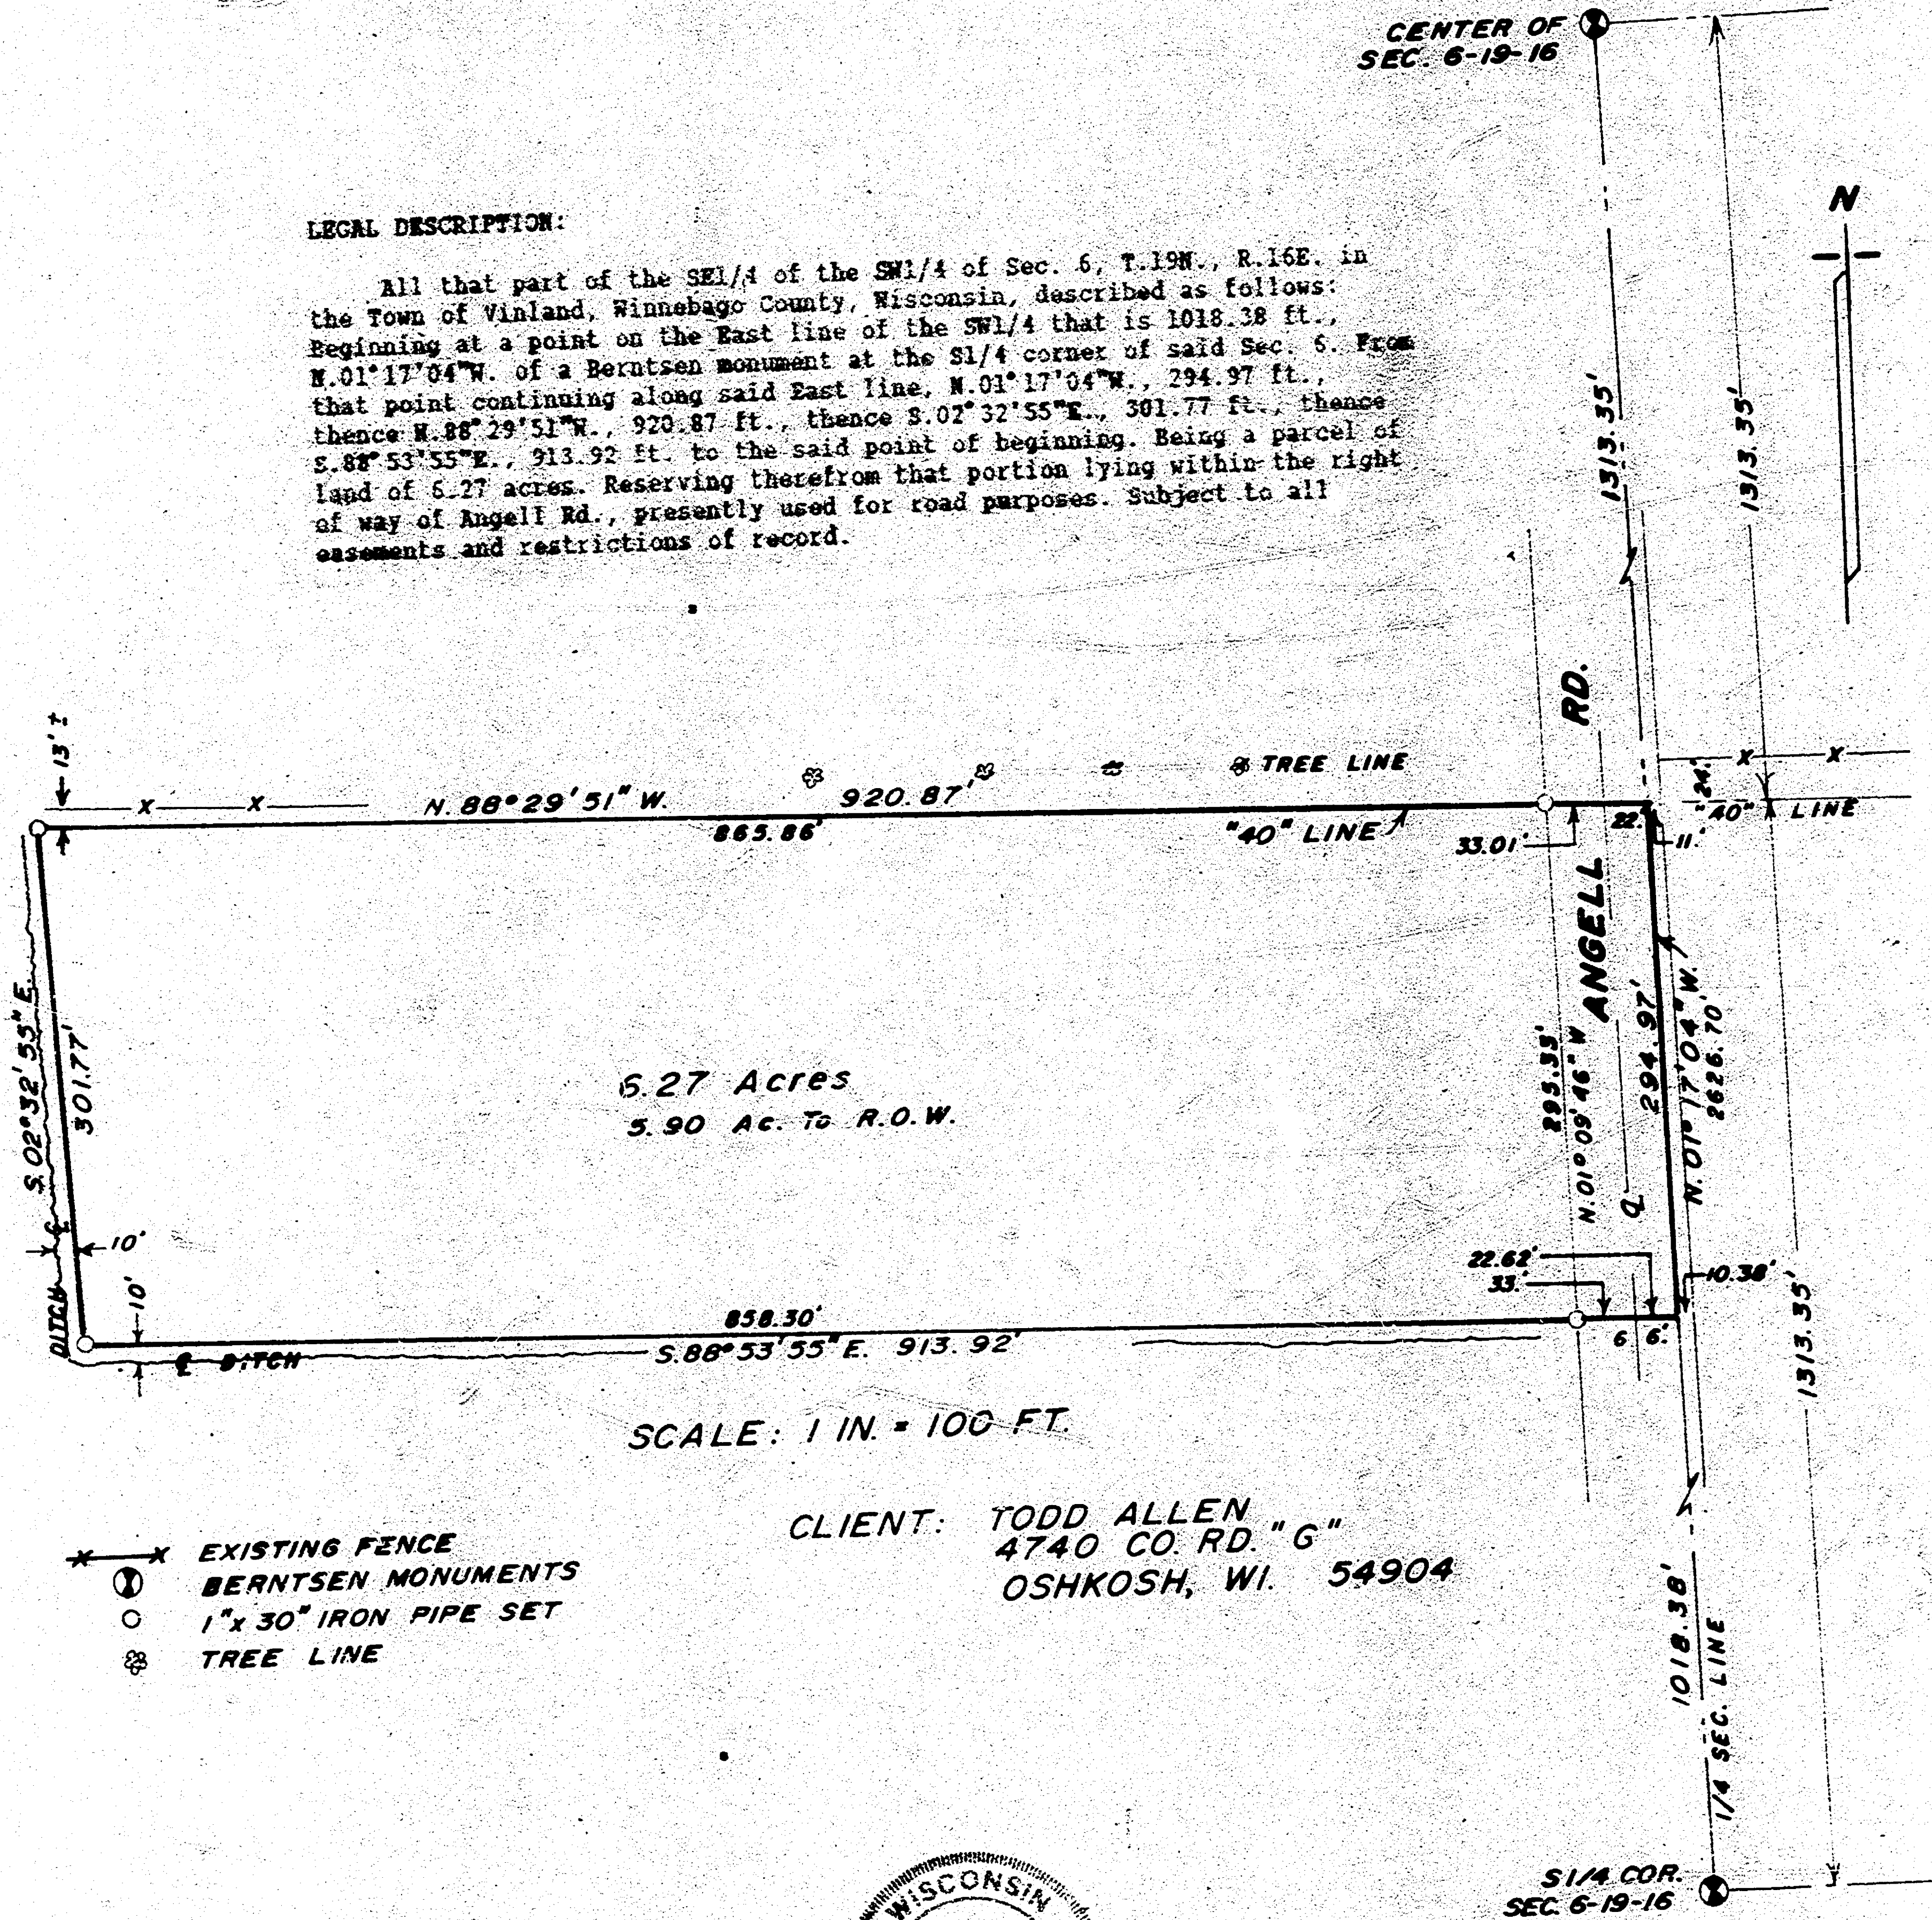

Robert M. Saylor
WI. REG. LAND SURVEYOR
NOVEMBER 24, 1993

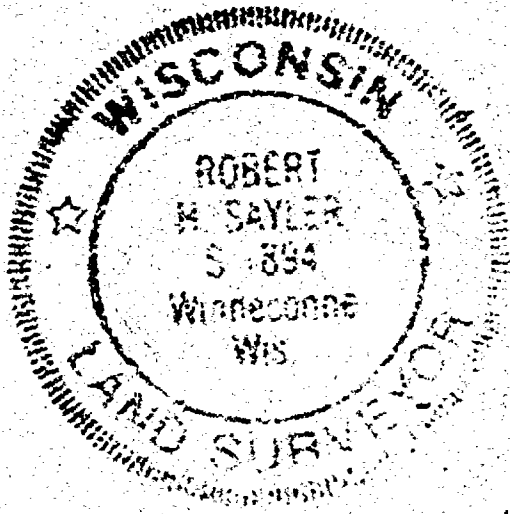

SAYLER SURVEY, INC.

LAND SURVEYORS

WINNECONNE, WI.

S-002778 FB 68 P70

SEC. 6 T19N R16E