

7 - 19 - 16

NO.	SURVEYED FOR	SURVEYOR	DATE	PLAT NO.	CERTIFIED MAP NO.	SURVEYS		SURVEY LOCATION
						VOL.	PAGE	
M.	Bohake	Whitman	9-7-50					7, T19N, R16E
D.	Swenson	Larson	5-3-78					7, T19N, R16E SE1/4
D.	Allen	Hawksworth	10-20-78		525404	1	468	7, T19N, R16E NW1/4
D.	Allen	Hawksworth	10-26-77		507564	1	255	7, T19N, R16E NW1/4


19 16

WINNEBAGO COUNTY CERTIFIED SURVEY MAP NO. 255
Part of the SE $\frac{1}{4}$ of the NW $\frac{1}{4}$ of Sec. 7, T.19N., R.16E., Town of Vinland.

Interior angles

1. 90°00'00"
2. 90°00'00"
3. 90°00'00"
4. 90°00'00"
- 360°00'00"

1"x30" iron pipe weighing 1.13 lbs./lineal ft.
Bearings are referenced to the South line of the NW $\frac{1}{4}$ of Sec. 7, assumed bearing, S87°47'E.

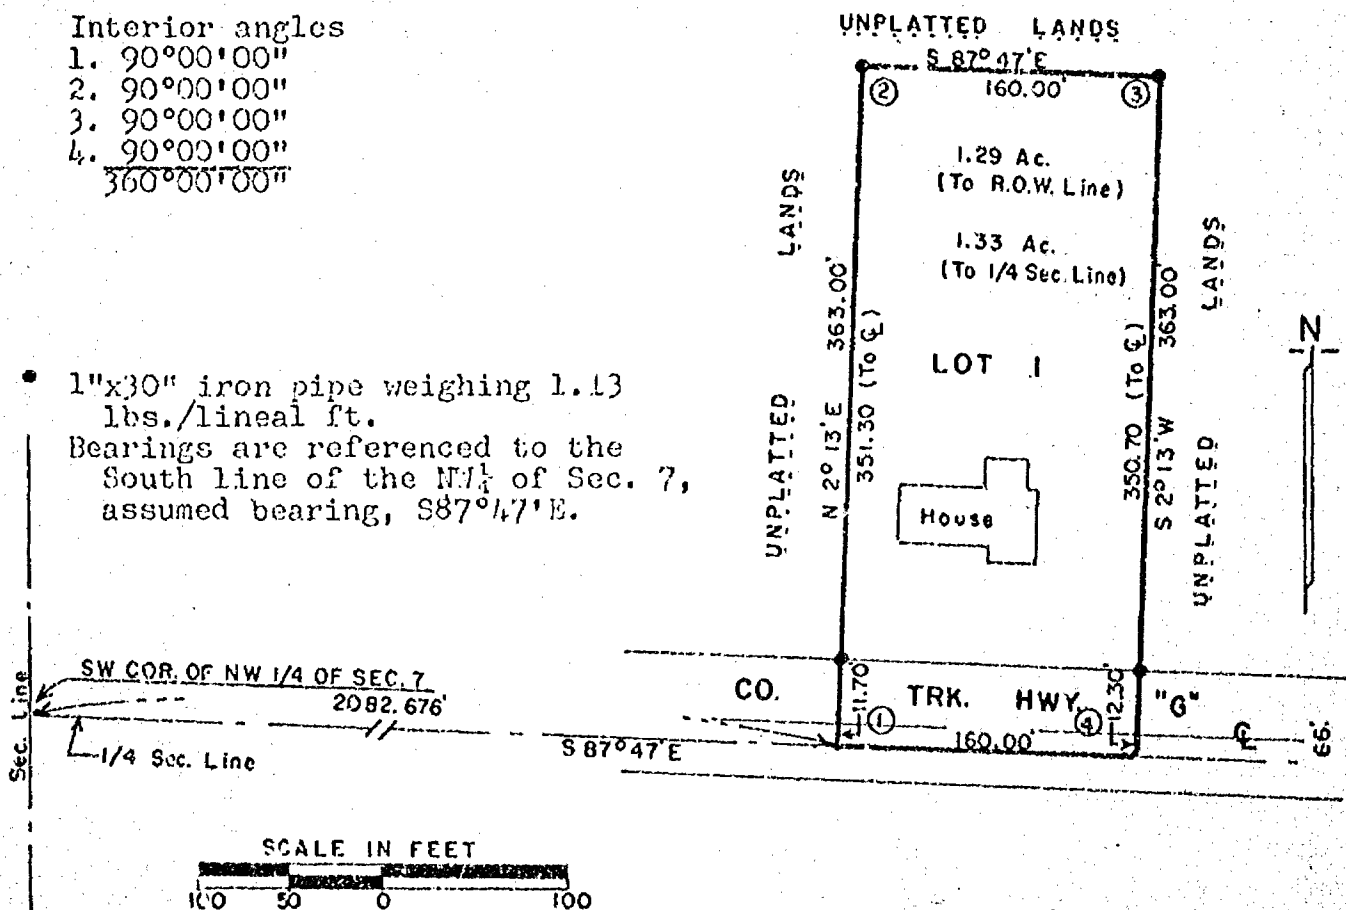

I, Calvin W. Hawksworth, registered land surveyor, hereby certify:


That I have surveyed and mapped the parcel of land located in part of the SE $\frac{1}{4}$ of the NW $\frac{1}{4}$ of Sec. 7, T.19N., R.16E. in the Town of Vinland, Winnebago County, Wisconsin, described as follows:- Beginning at a point on the South line of the NW $\frac{1}{4}$ of Sec. 7 that is 2082.676 ft., S87°47'E of the SW corner of the NW $\frac{1}{4}$ of said Sec. 7. From that point running N2°13'E, 363.00 ft., thence S87°47'E, 160.00 ft., thence S2°13'W, 363.00 ft. to the South line of the NW $\frac{1}{4}$ of Sec. 7, thence N87°47'W along said South line, 160.00 ft. to the said point of beginning. Being a parcel of land of 1.33 acres, more or less.

That I have made such survey and map by the direction of Willard Allen, 7601 Angell Rd., Oshkosh, Wisconsin, 54901; that such map is a true and correct representation of the exterior boundaries of the land surveyed.

That I have fully complied with the provisions of Sec. 236.34 of the Wisconsin Statutes in surveying and mapping the same.

October 26, 1977

Calvin W. Hawksworth
Surveyor S-1290
Wisconsin Registered Land Surveyor

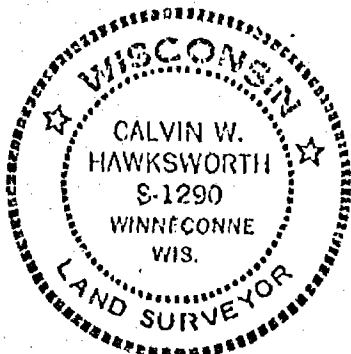

(Sheet 1 of 2 sheets)

WINNEBAGO COUNTY CERTIFIED SURVEY MAP NO. 255.
Part of the SE $\frac{1}{4}$ of the NW $\frac{1}{4}$ of Sec. 7, T.19N., R.16E., Town of
Vinland.

OWNER'S CERTIFICATE

As owner (s) I (we) hereby certify that I (we) caused the land described on this map to be surveyed and mapped as shown hereon.

Nov. 7, 1977
Date

Harold N. Allen
Owner (s)
7601 Angell Rd
St. or R.R.
Oshkosh Wisc.
City-State


WINNEBAGO COUNTY PLANNING COMMITTEE CERTIFICATE

This Certified Survey Map of part of the SE $\frac{1}{4}$ of the NW $\frac{1}{4}$ of Sec. 7, T.19N., R.16E., Town of Vinland is hereby approved.

Nov. 7, 1977
Date

Robert M. Hunter, DRS
Winnebago Co. Planning Committee

Calvin W. Hawksworth
Calvin W. Hawksworth
Wisconsin Registered Land Surveyor S -1290
October 26, 1977

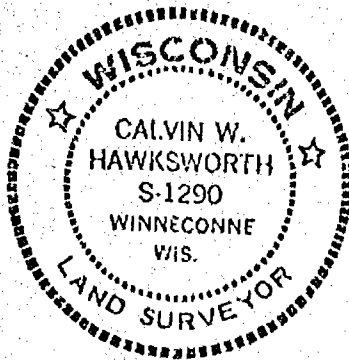

Registered Office
Winnebago County, Wis.
Recorded for record this 5th
day of Dec. A.D. 1977
at 10:15 o'clock A.M. and
recorded in Vol. 1 of S.M. 44
on page 2255
William C. Proyer
Deputy, Register of Deeds

Sheet 2 of 2 sheets

507564

pd.
2.62


WINNEBAGO COUNTY CERTIFIED SURVEY MAP NO. 468Part of the SE $\frac{1}{4}$ of the NW $\frac{1}{4}$ of Sec. 7, T.19N., R.16E., Town of Vinland.

Existing iron pipe
1"x30" iron pipe weighing 1.13 lbs.
per lineal ft.

Bearings are referenced to the
South line of the NW $\frac{1}{4}$ of
Sec. 7, assumed bearing,
S87°47'E.

Interior angles:

- A. 90°00'00"
B. 90°00'00"
C. 90°00'00"
D. 90°00'00"
360°00'00"

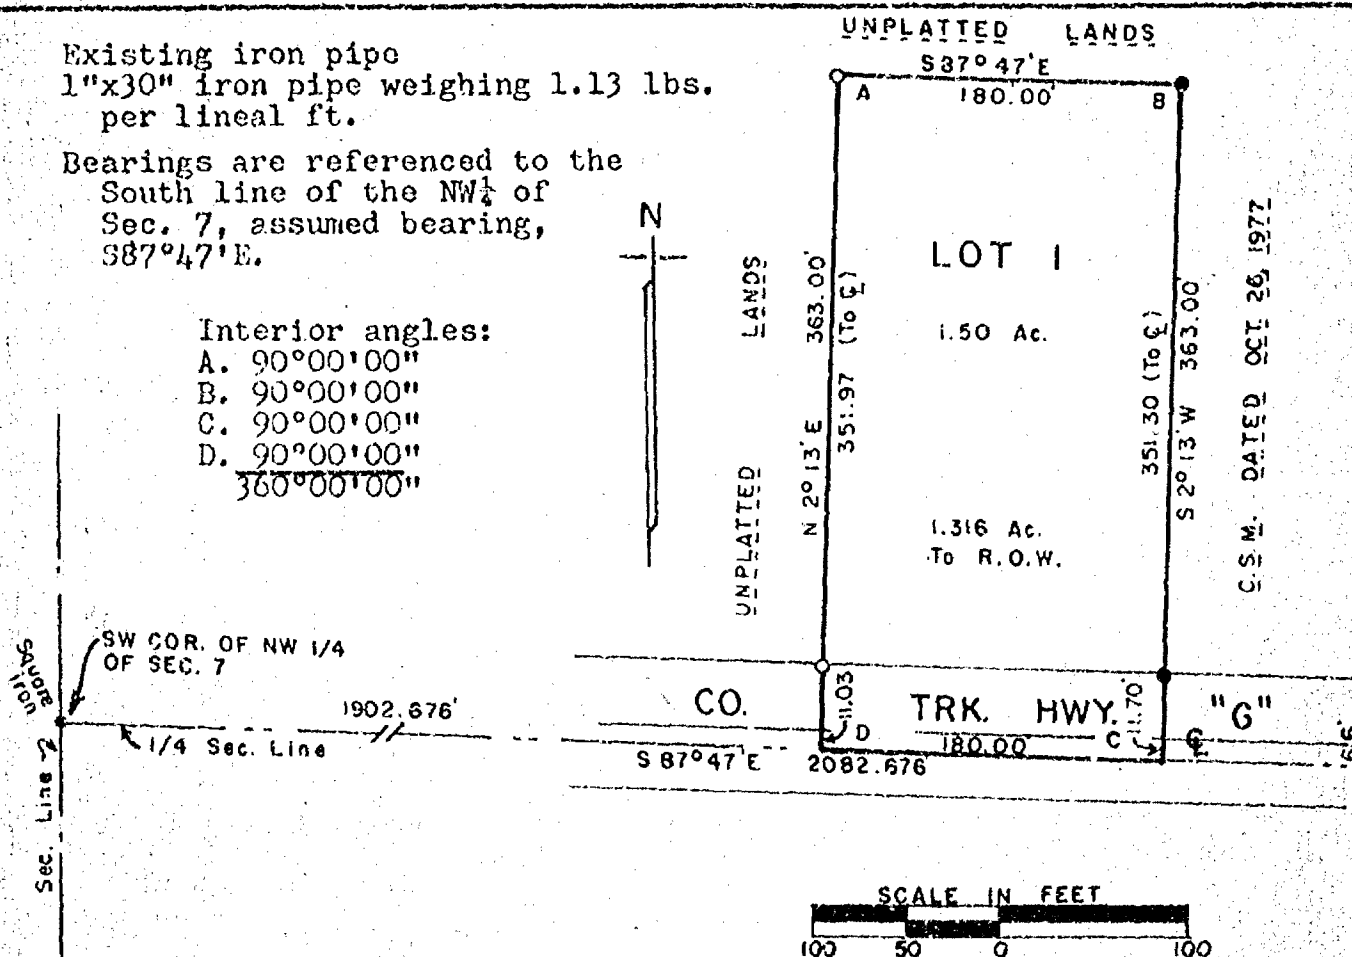

I, Calvin W. Hawksworth, registered land surveyor, hereby certify:

That I have surveyed, divided and mapped the parcel of land located in part of the SE $\frac{1}{4}$ of the NW $\frac{1}{4}$ of Sec. 7, T.19N., R.16E., in the Town of Vinland, Winnebago County, Wisconsin, described as follows: Beginning at a point on the southerly line of the NW $\frac{1}{4}$ of said Sec. 7 that is 1902.676 ft., S87°47'E of the SW corner of the NW $\frac{1}{4}$ of said Sec. 7. From that point running N2°13'E., 363.00 ft., thence S87°47'E, 180.00 ft., thence S2°13'W, 363.00 ft. to the southerly line of the NW $\frac{1}{4}$ of said Sec. 7, thence N87°47'W along said southerly line, 180.00 ft. to the said point of beginning. Reserving therefrom that portion of above described parcel being used for road purposes. Being a parcel of land of 1.50 acres, more or less.

That I have made such survey, land division and map by the direction of Willard Allen, 7601 Angell Road, Oshkosh, Wisconsin, 54901; that such map is a true and correct representation of the exterior boundaries of the land surveyed.

That I have fully complied with the provisions of Sec. 236.34 of the Wisconsin Statutes and the Certified Survey Map Ordinance of Winnebago County in surveying and mapping the same.



Calvin W. Hawksworth
Calvin W. Hawksworth S-1290
Wisconsin Registered Land Surveyor
October 20, 1978

Sheet 1 of 2 sheets

WINNEBAGO COUNTY CERTIFIED SURVEY MAP NO. 468
 Part of the SE $\frac{1}{4}$ of the NW $\frac{1}{4}$ of Sec. 7, T.19N., R.16E., Town of Vinland.

OWNER'S CERTIFICATE

As owner(s) I(we) hereby certify that I(we) caused the land described on this Certified Survey Map to be surveyed, divided and mapped as represented hereon.

WITNESS the hand and seal of said owner(s) this 1st day of Nov, 1978.
 In presence of:

Witness

Owner(s)

Address

City-State

Zip

STATE OF WISCONSIN)
 WINNEBAGO COUNTY)

Personally came before me this 1st day of Nov, 1978, the above named Willard M. Allen to me known to be the person(s) who executed the foregoing instrument and acknowledged the same.

NOTARY PUBLIC

Notary Public,

Wisc.

STATE OF WISCONSIN

My commission expires

C W Rolfs

MY COMMISSION EXPIRES MARCH 28, 1982

WINNEBAGO COUNTY PLANNING COMMITTEE CERTIFICATE

This Certified Survey Map of part of the SE $\frac{1}{4}$ of the NW $\frac{1}{4}$ of Sec. 7, T.19N., R.16E., Town of Vinland is hereby approved.

Date


Authorized Representative

Winnebago Co. Planning Committee

Calvin W. Hawksworth

S-1290

Wisconsin Registered Land Surveyor
 October 20, 1978.

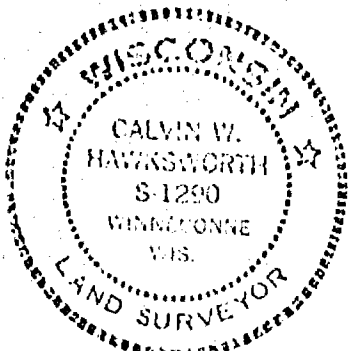

Registered in Office
 Winnebago County, Wis.
 Received for record this 6th
 day of Nov A.D. 1978
 at 10:02 o'clock A.M. and
 recorded in Vol. 1 of S/M
 on page 468
Doraine C. Reif
 Reg. Registrar of Deeds

Sheet 2 of 2 sheets

2 525404

CERTIFICATE OF SURVEY

I, Franklin B. Farvour, Registered Land Surveyor of the State of Wisconsin, hereby certify that I have at the order of Quentin Swenson as owner thereof, surveyed lands in the South half of the Southeast Quarter of Section 7, Township 19 North, Range 16 East, Town of Vinland, Winnebago County, Wisconsin, more particularly described as follows:


Commencing at the Southeast corner of Section 7-19-16, thence North $86^{\circ}33'$ West along the South line of said SE $\frac{1}{4}$ and centerline of Lesley Road 1987.24 feet, thence North $00^{\circ}13'$ East 200.00 feet, thence North $86^{\circ}33'$ West 200.00 feet, thence South $00^{\circ}13'$ East 200.00 to aforementioned section line, thence North $86^{\circ}33'$ West along said line 450.00 feet to the South Quarter Corner of said section, thence North $00^{\circ}13'$ East 691.94 feet, thence South $86^{\circ}52'$ East 1315.18 feet, thence North $614.05'$ feet, thence South $86^{\circ}52'$ East 1318.62 feet to the East line of said SE $\frac{1}{4}$ of Sec. 7-19-16, thence South on said section line 1320.76 feet to place of beginning, containing 59.903 acres more or less.

I further certify that such survey and the representation thereof hereon are true and correct to the best of my knowledge and belief.

Notes: Points shown $\bullet$ are monumented with $\frac{3}{4}"$ (ID) x 24" iron pipe.
 Point shown $\circ$ is monumented with $\frac{3}{4}"$ (ID) x 36" iron pipe.
 East Quarter Corner, Southeast Corner, and South Quarter Corner of Sec. 7-19-16 located from County Monumentation data.
 Bearings are referenced to the East line of the SE $\frac{1}{4}$ of Sec. 7-19-16, assumed "North".
 Bearing of North line of SE $\frac{1}{4}$ of Sec. 7-19-16 constructed from East Quarter Corner as monumented and CSM # 255.

Ripon, Wisconsin, May 3, 1978

Franklin B. Farvour
 Franklin B. Farvour, RLS S-0008

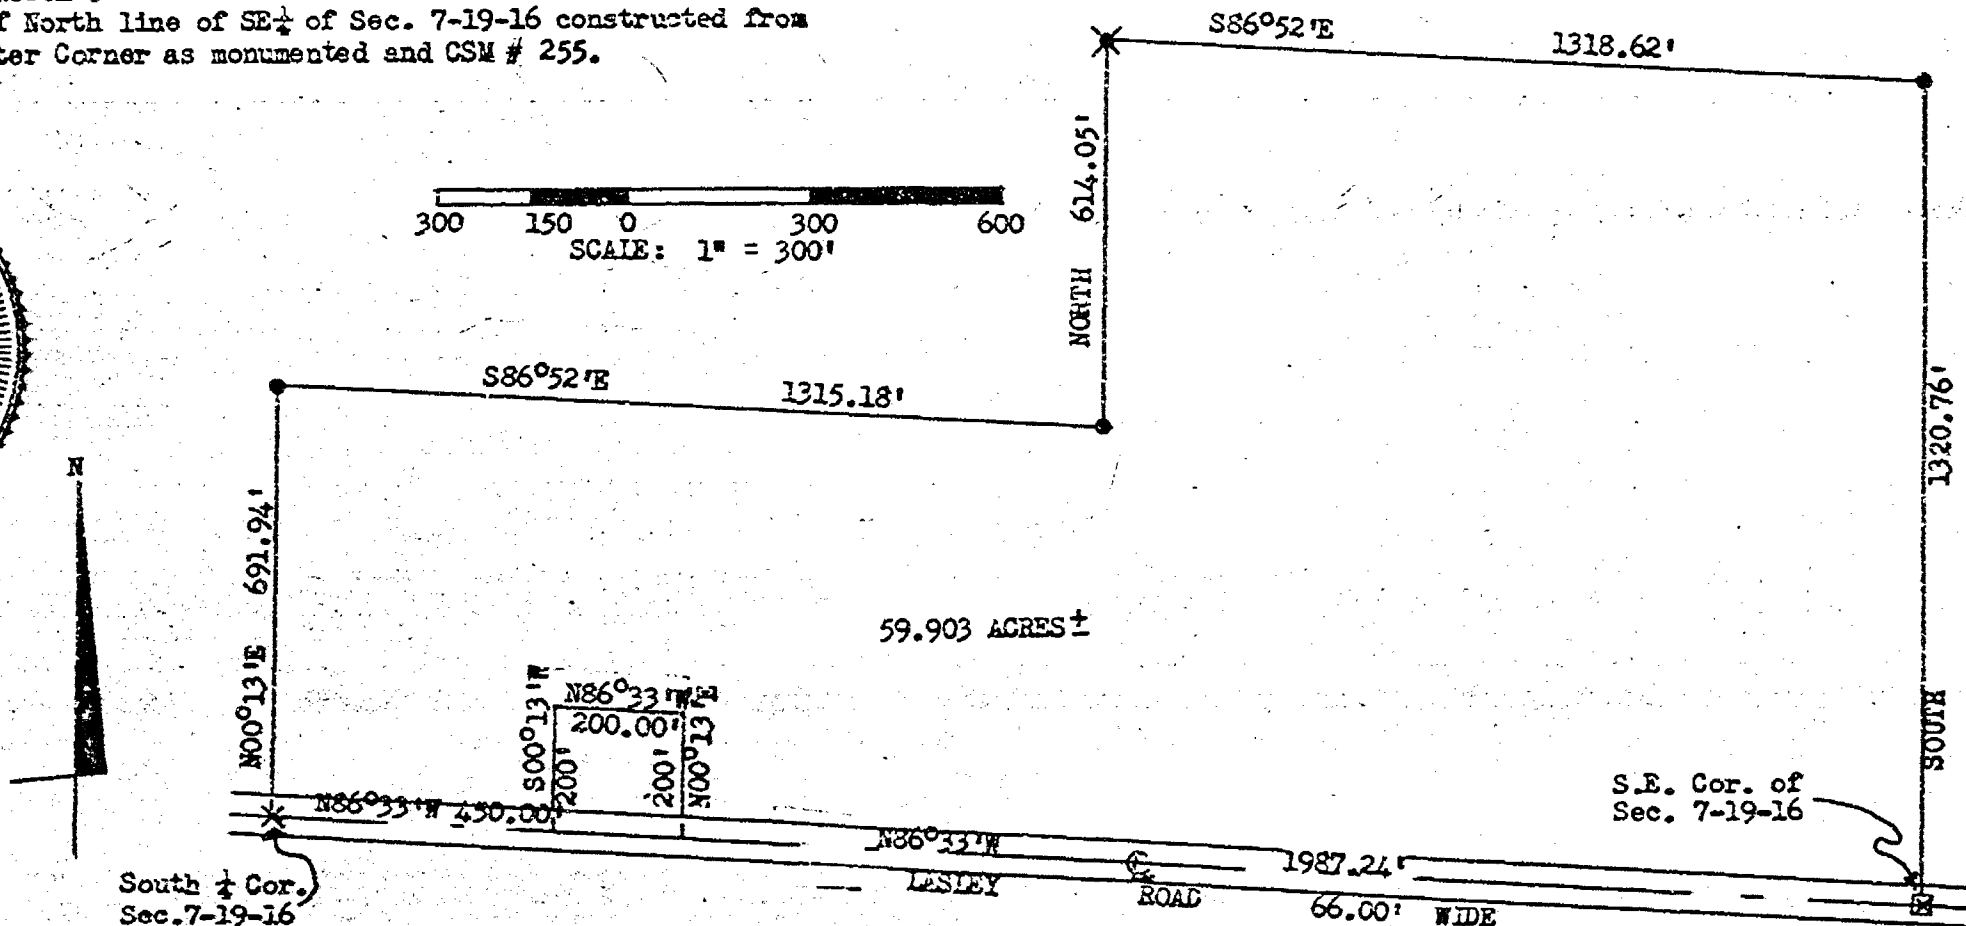


PLAT OF SURVEY

SURVEY FOR: A PART OF THE NE.1/4 OF THE SE.1/4 OF SECTION 7, T.19N., R.16E.
TOWN OF VINLAND, WINNEBAGO COUNTY, WISCONSIN.


SURVEY FOR: JAMES WOLLERMAN
4531 C.T.H. G
OSHKOSH, WI. 54904

LANDS DESCRIBED IN DOCUMENT NO. 972546

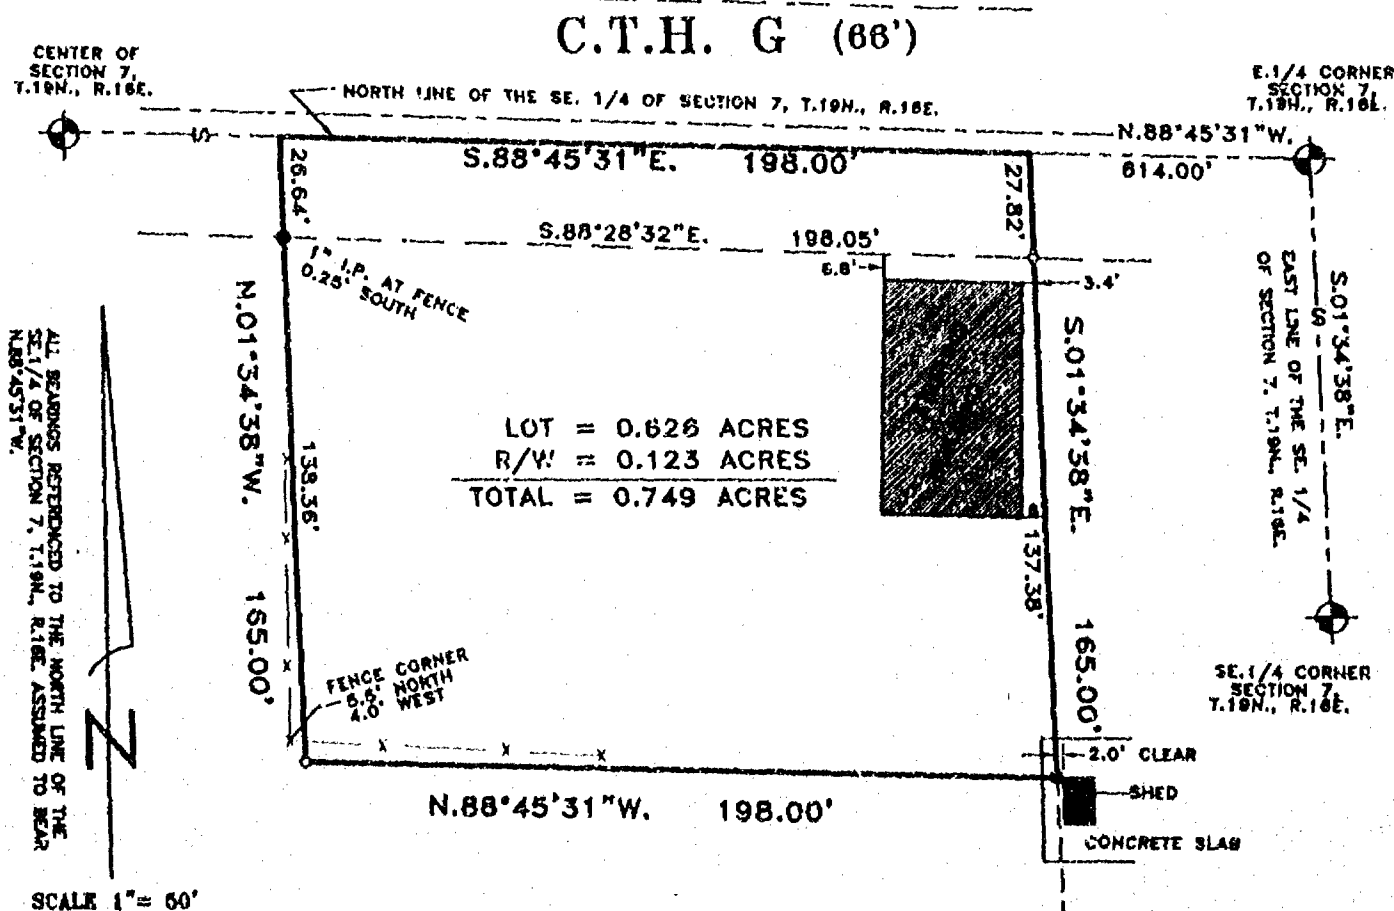

LEGEND

- = 3/4\" X 24\" REBAR SET.
- = 1\" IRON PIPE FOUND
- ⊙ = COUNTY MONUMENT
- = CHISELED CROSS SET IN CONCRETE SLAB

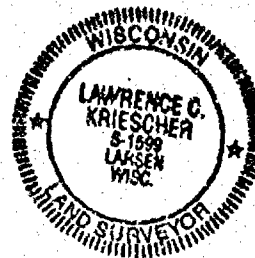

SURVEYOR'S CERTIFICATE:

I, LAWRENCE C. KRIESCHER, WISCONSIN REGISTERED LAND SURVEYOR, HEREBY CERTIFY THAT I HAVE SURVEYED THE ABOVE DESCRIBED PROPERTY AND THAT THE MAP SHOWN IS A TRUE AND ACCURATE REPRESENTATION THEREOF TO THE BEST OF MY KNOWLEDGE AND BELIEF.

DATED THIS 30 DAY OF July 2000

Lawrence C. Kriescher
WISCONSIN REGISTERED LAND SURVEYOR S-1599
LAWRENCE C. KRIESCHER

L.C. KRIESCHER AND ASSOCIATES
5251 GRANDVIEW ROAD
LARSEN, WI. 54947
920-836-3576

BOUNDARY SURVEY
LAND DESIGN

PROJECT NO. 200501
FILE NO. JWOLLER.DWG
DWG. NO. L-83


PLAT OF SURVEY

A PART OF THE NE.1/4 OF THE SE.1/4 OF SECTION 7, T.19N., R.16E.
TOWN OF VINLAND, WINNEBAGO COUNTY, WISCONSIN.

LANDS DESCRIBED IN DOCUMENT NO. 522809

SURVEY FOR: JAMES WOLLERMAN
4531 C.T.H. G
OSHKOSH, WI. 54904

(66') C.T.H. G

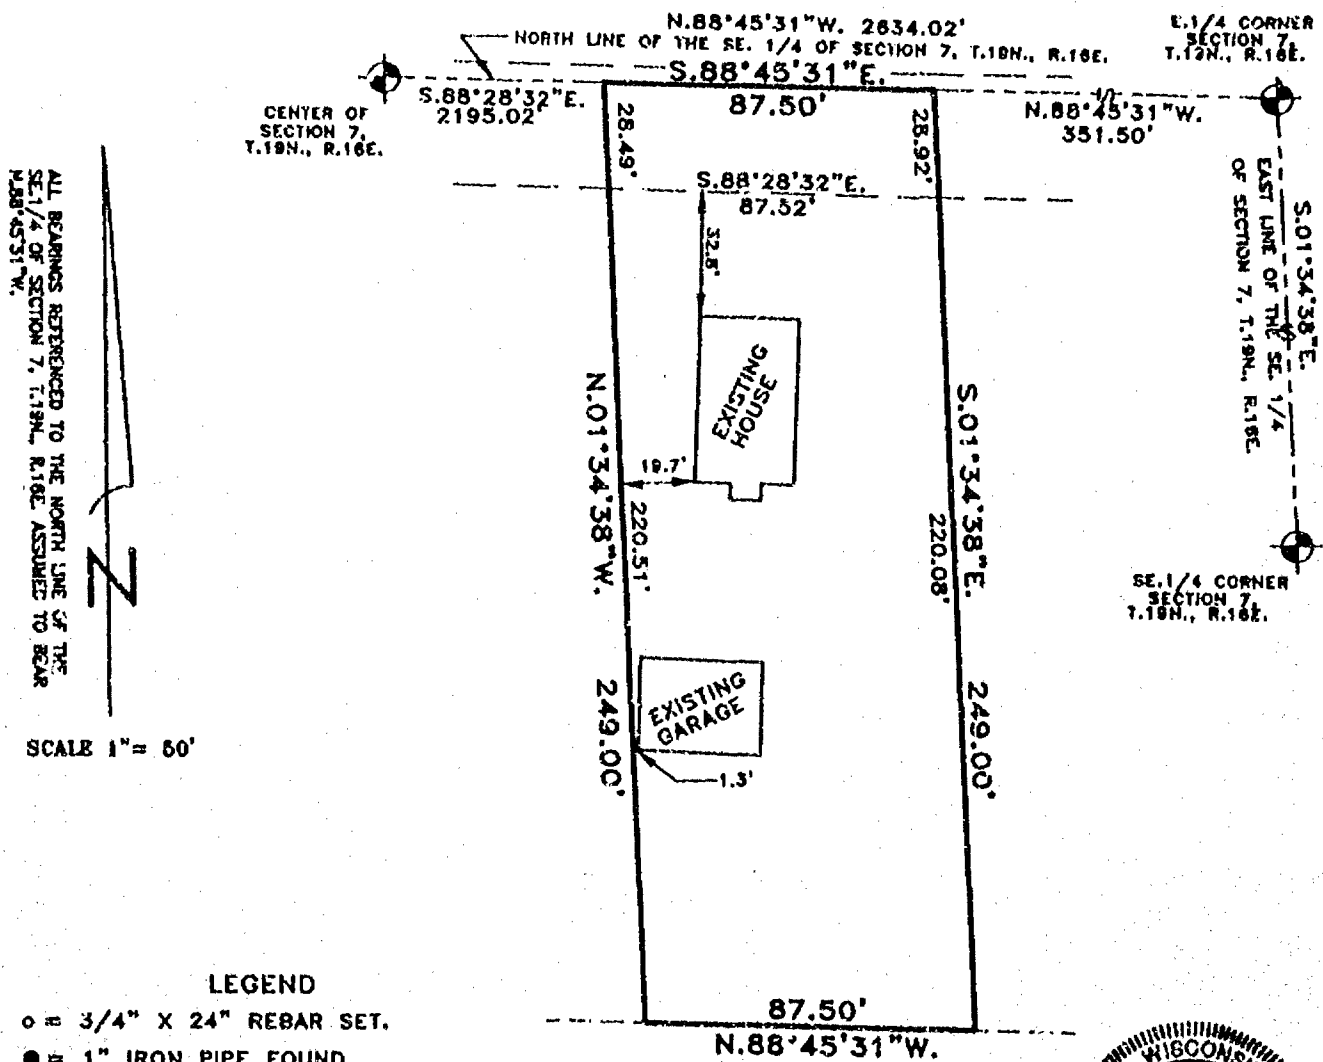

SCALE 1" = 50'

LEGEND

○ = 3/4" X 24" REBAR SET.

● = 1" IRON PIPE FOUND

⊙ = COUNTY MONUMENT



SURVEYOR'S CERTIFICATE:

I, LAWRENCE C. KRIESCHER, WISCONSIN REGISTERED LAND SURVEYOR, HEREBY CERTIFY THAT I HAVE SURVEYED THE ABOVE DESCRIBED PROPERTY AND THAT THE MAP SHOWN IS A TRUE AND ACCURATE REPRESENTATION THEREOF TO THE BEST OF MY KNOWLEDGE AND BELIEF.

DATED THIS 30 DAY OF July 2000

Lawrence C. Kriescher
WISCONSIN REGISTERED LAND SURVEYOR S-1599
LAWRENCE C. KRIESCHER

L.C. KRIESCHER AND ASSOCIATES
5251 GRANDVIEW ROAD
LARSEN, WI. 54947
920-836-3576

BOUNDARY SURVEY
LAND DESIGN

PROJECT NO. 200501

FILE NO. JWOLLER.DWG

DWG. NO. L-82