


PLAT OF SURVEY

Sec 10 T19 R16

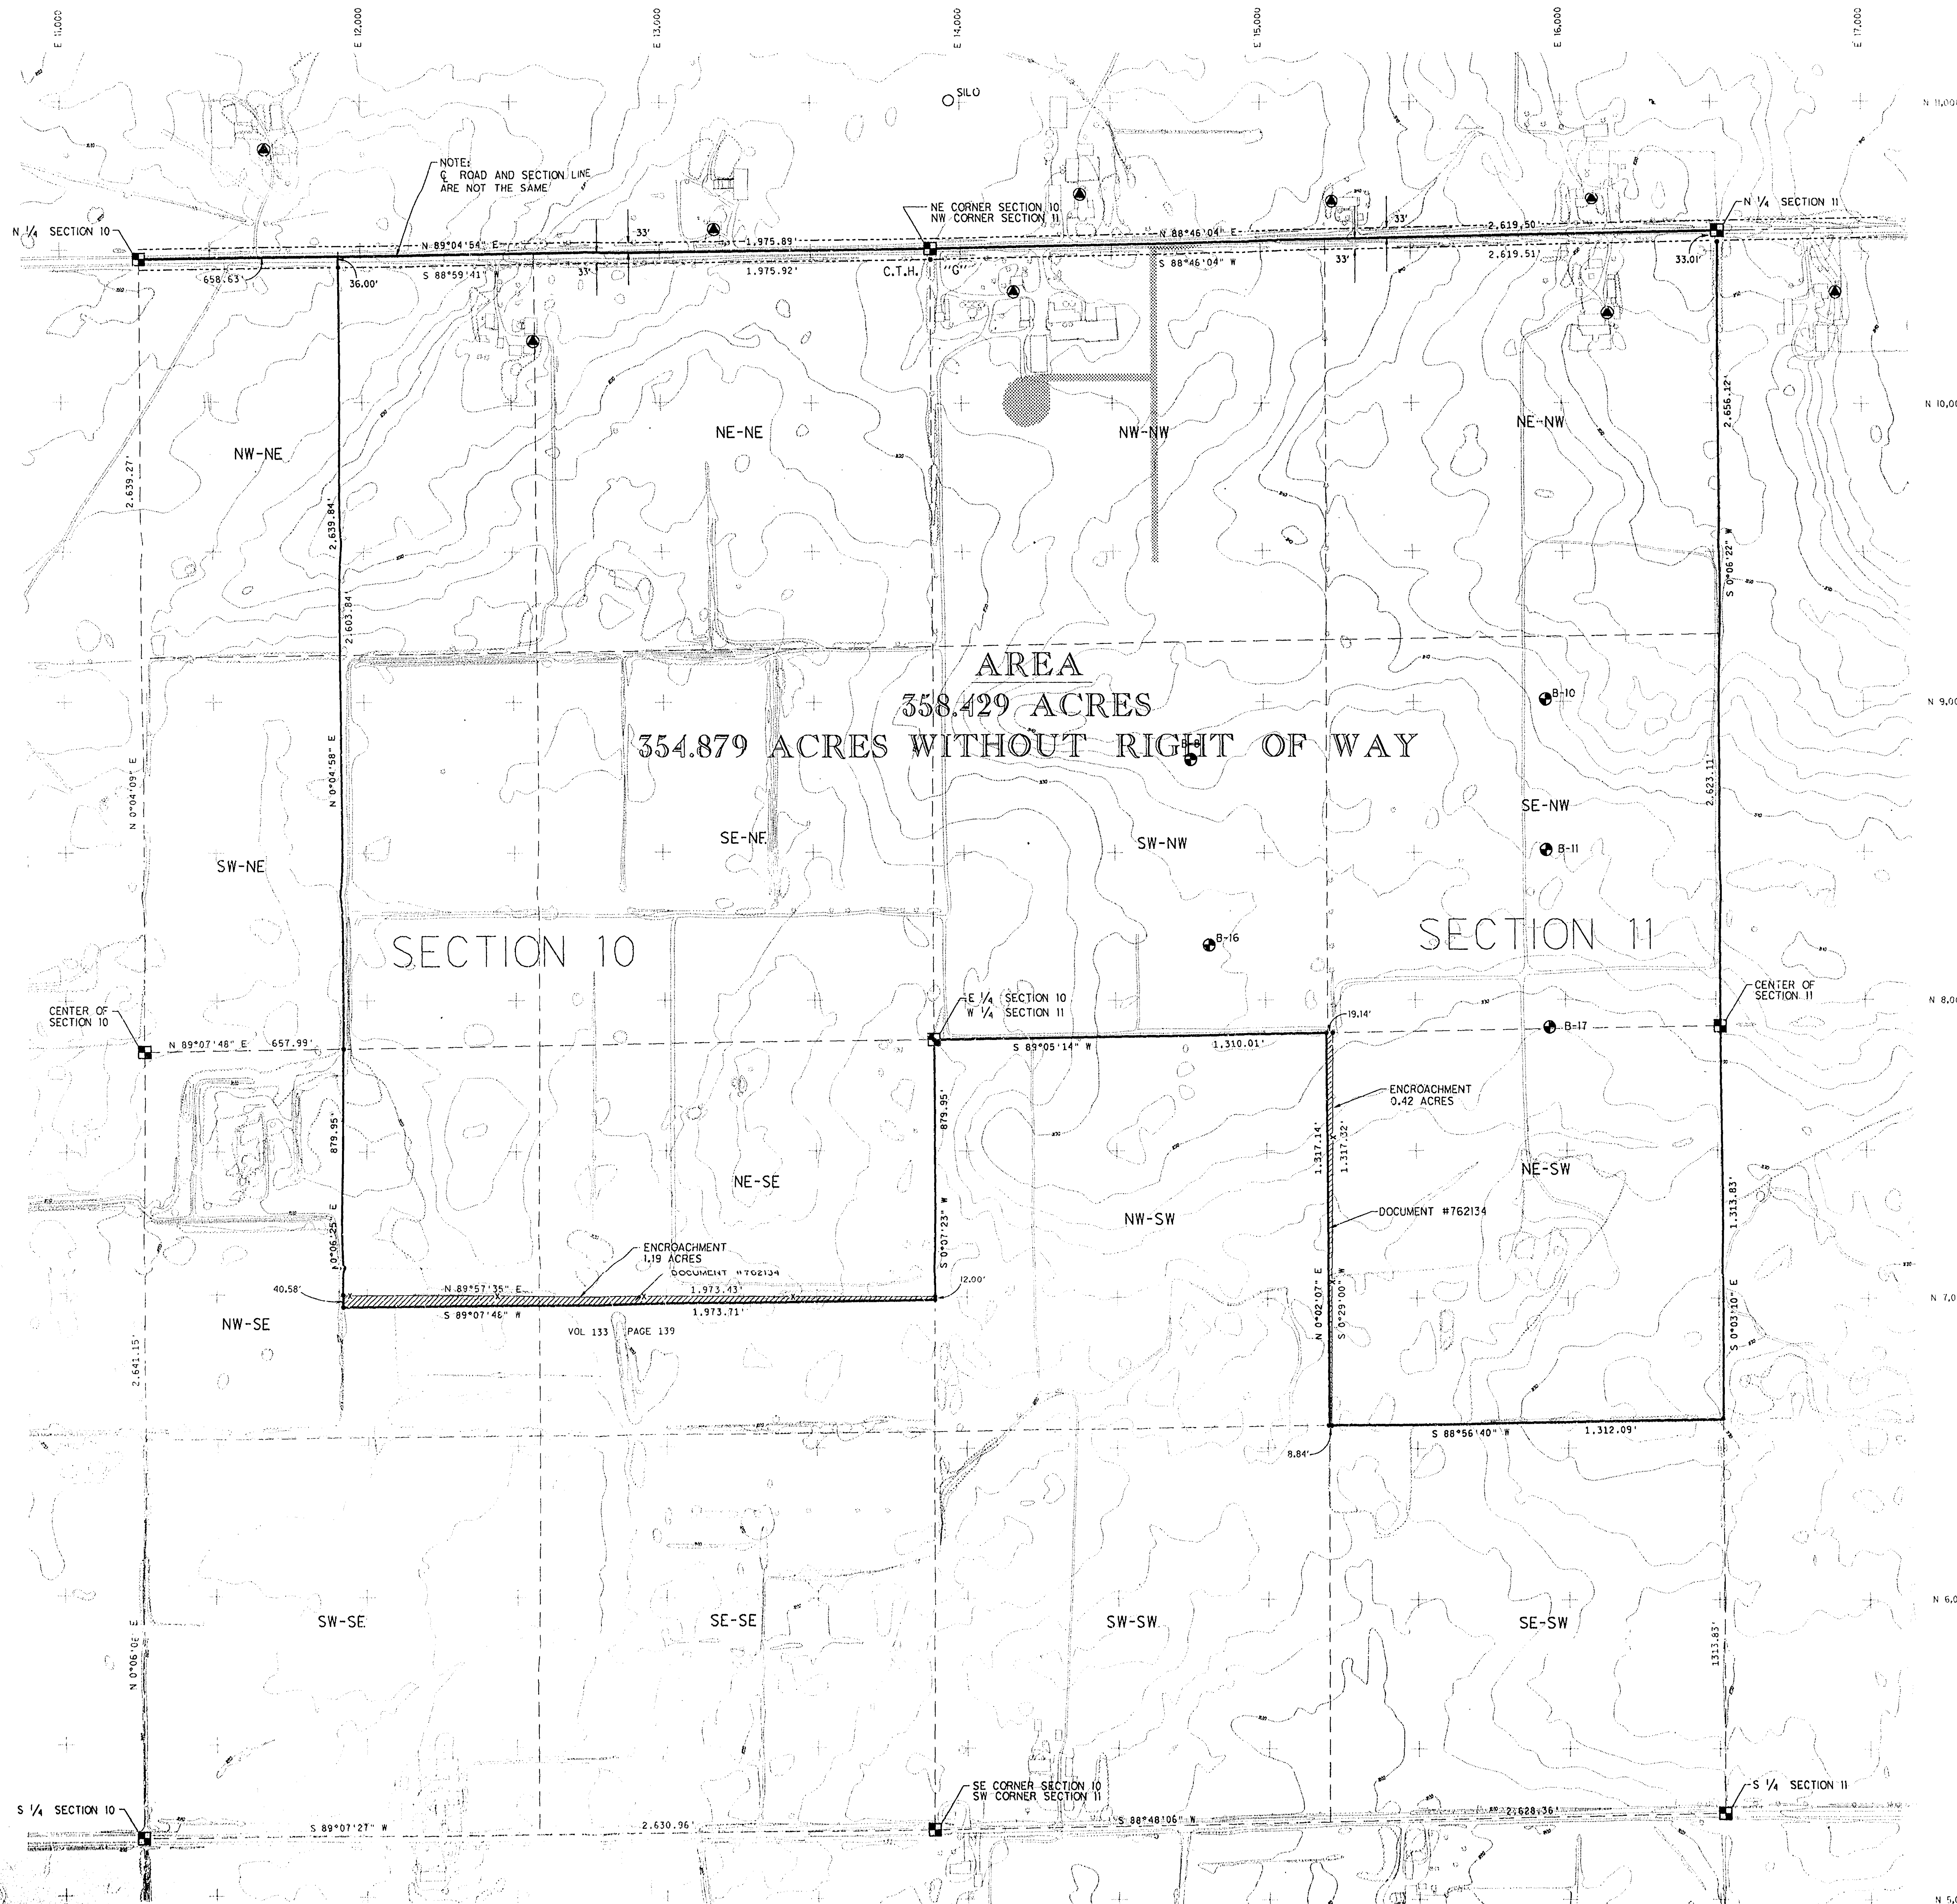

DESCRIPTION:

ALL OF THE NORTHEAST 1/4 OF THE NORTHWEST 1/4, SOUTHEAST 1/4 OF THE NORTHWEST 1/4, NORTHEAST 1/4 OF THE SOUTHWEST 1/4, NORTHWEST 1/4 OF THE NORTHWEST 1/4, SOUTHWEST 1/4 OF THE NORTHWEST 1/4, SECTION 11, AND ALL OF THE NORTHEAST 1/4 OF THE NORTHEAST 1/4, SOUTHEAST 1/4 OF THE NORTHEAST 1/4, AND PART OF THE NORTHEAST 1/4 OF THE SOUTHWEST 1/4, NORTHWEST 1/4 OF THE SOUTHWEST 1/4, SOUTHWEST 1/4 OF THE NORTHEAST 1/4, AND NORTHWEST 1/4 OF THE NORTHEAST 1/4, SECTION 10, T.19N.-R.16E. TOWN OF VINLAND, WINNEBAGO COUNTY, WISCONSIN.

DESCRIBED AS:

BEGINNING AT THE NORTH 1/4 OF SECTION 11; THENCE SOUTH 0°06'22" WEST 2656.12 FEET TO THE CENTER OF SECTION 11; THENCE SOUTH 0°03'10" EAST 1313.83 FEET TO THE SOUTH LINE OF THE NE-SW; THENCE ALONG SAID LINE SOUTH 88°56'40" WEST 1312.09 FEET TO THE WEST LINE OF THE NE-SW; THENCE ALONG SAID LINE NORTH 0°02'07" EAST 1317.14 FEET TO THE SOUTH LINE OF THE SW-NW; THENCE SOUTH 89°05'14" WEST 1310.01 FEET TO THE WEST 1/4 OF SECTION 11; THENCE SOUTH 0°07'23" WEST 879.95 FEET; THENCE SOUTH 89°07'48" WEST 1973.71 FEET; THENCE NORTH 0°06'25" EAST 879.95 FEET; THENCE NORTH 0°04'58" EAST 2639.84 FEET TO THE NORTH LINE OF THE NW-NE, SECTION 10; THENCE ALONG SAID LINE NORTH 89°04'54" EAST 1975.89 FEET TO THE NE CORNER OF SECTION 10; THENCE NORTH 88°46'04" EAST 2619.50 FEET TO THE POINT OF BEGINNING AND CONTAINING 358.429 ACRES.

SURVEYORS' CERTIFICATE:


I, STEVEN E. ZEITLER, REGISTERED LAND SURVEYOR, DO HEREBY CERTIFY THAT THE ABOVE DESCRIBED PROPERTY WAS SURVEYED AND MAPPED AND IS CORRECT TO THE BEST OF MY KNOWLEDGE AND BELIEF.

Steven E. Zeitler
STEVEN E. ZEITLER S-1749 JANUARY 3, 1991
Renewed 12/20/91

LEGEND:

- FOUND WINNEBAGO COUNTY MONUMENT (ALUMINUM)
- 1"X 24" IRON PIPE (S.T.)
MINIMUM WEIGHT 1.13#/LIN./FT.

BEARINGS REFERENCED TO THE NORTH LINE OF THE NW 1/4 SECTION 11, ASSUMED NORTH 88°46'04" EAST.

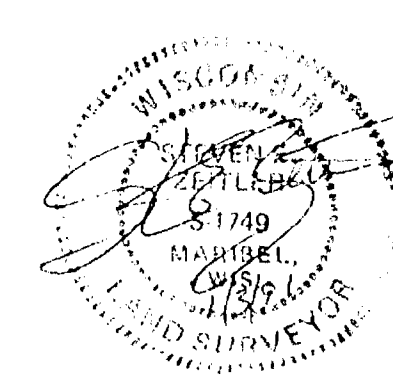

DRAWN BY D.H.S.
1/3/91

Foth & Van Dyke

Sec 10 T19 R16