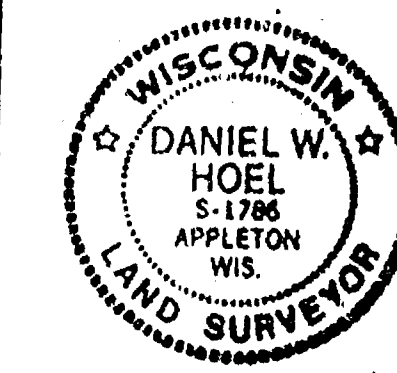
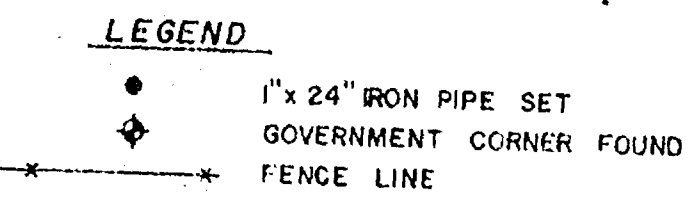


[illegible]

SURVEY FOR:
MR. QUINTEN SWENSON
4549 LASLEY POINT ROAD
OSHKOSH, WI

SURVEYOR'S CERTIFICATE:

I hereby certify that I have surveyed this property and this map is a true representation thereof and shows the site and location of the property, its exterior boundaries, the location of all visible structures thereon, fences, appurtenant easements and roadways and visible encroachments, if any. This survey is made for the exclusive use of the present owner of the property, and also those who purchase, mortgage or otherwise the title thereto within one (1) year made in accordance with and as to them I hereby certify that said survey and map were made in accordance with acceptable professional standards and that the information contained thereon is, to the best of my knowledge, information and belief a true and accurate representation thereof.

DATE APRIL 30, 1991 Daniel W. Neal
REGISTERED LAND SURVEYOR

FIELD BK.	PAGE	DATE	DISK
		4/30/90	
SCALE			
1" = 100'			
COMP. FILE			
\$266.304		192	

DRAWING NO. 266 - 30 A