



WINNEBAGO MENTAL HEALTH INSTITUTE / WISCONSIN RESOURCE CENTER " WEST SITE "

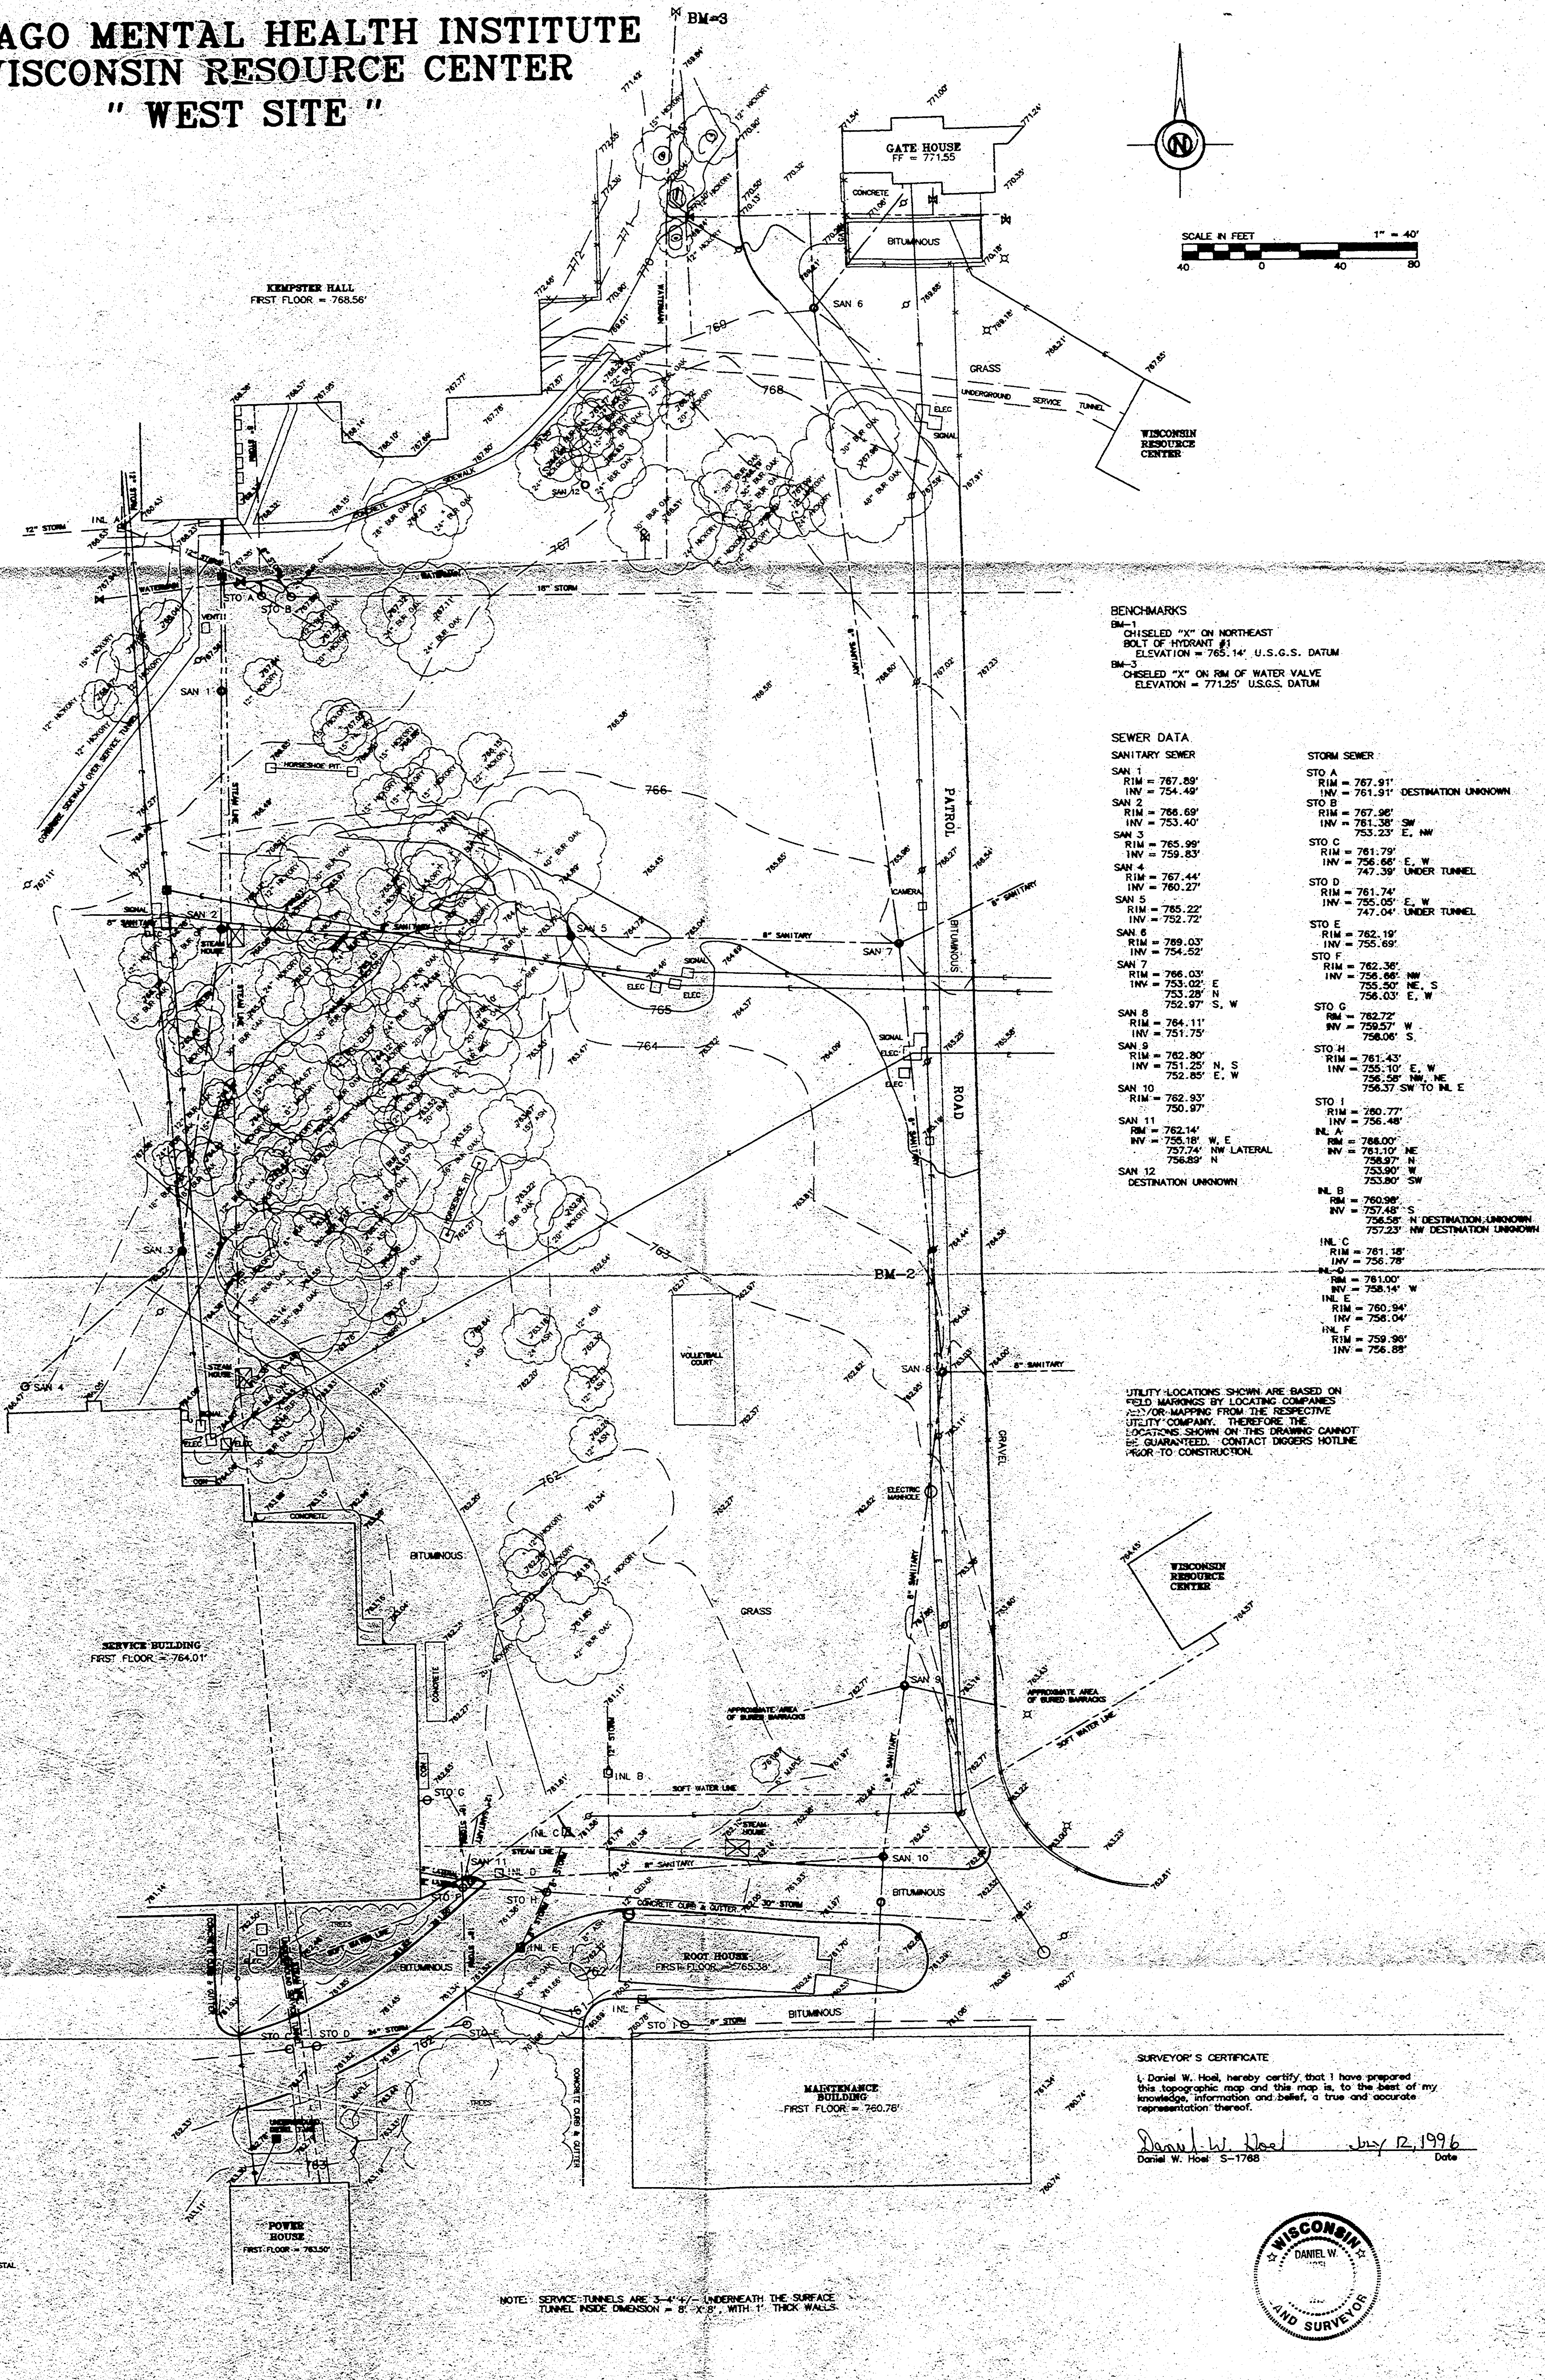

TOPOGRAPHIC SURVEY PART OF SECTION 31, TOWN 19 NORTH, RANGE 17 EAST, WINNEBAGO COUNTY, WISCONSIN

SURVEY FOR: DIVISIONS OF FACILITIES
C/O BILL NAMER
101 EAST WILSON
JED. BOX 7866
MADISON, WI 53707


NO.	DATE	REVISION

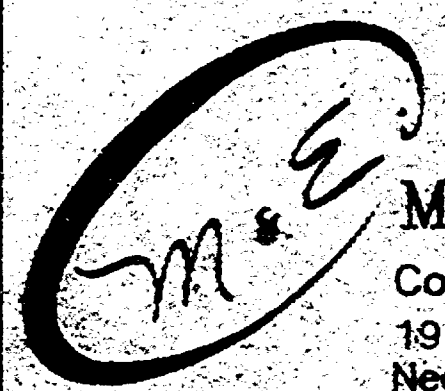

Martenson & Eisele, Inc.
Consulting Engineering & Land Surveying
1919 American Court
Neenah, WI 54956 Ph: (414) 731-0381

SEC 31 TOWN 19 RANGE 17

WINNEBAGO MENTAL HEALTH INSTITUTE / WISCONSIN RESOURCE CENTER
" NORTH SITE "

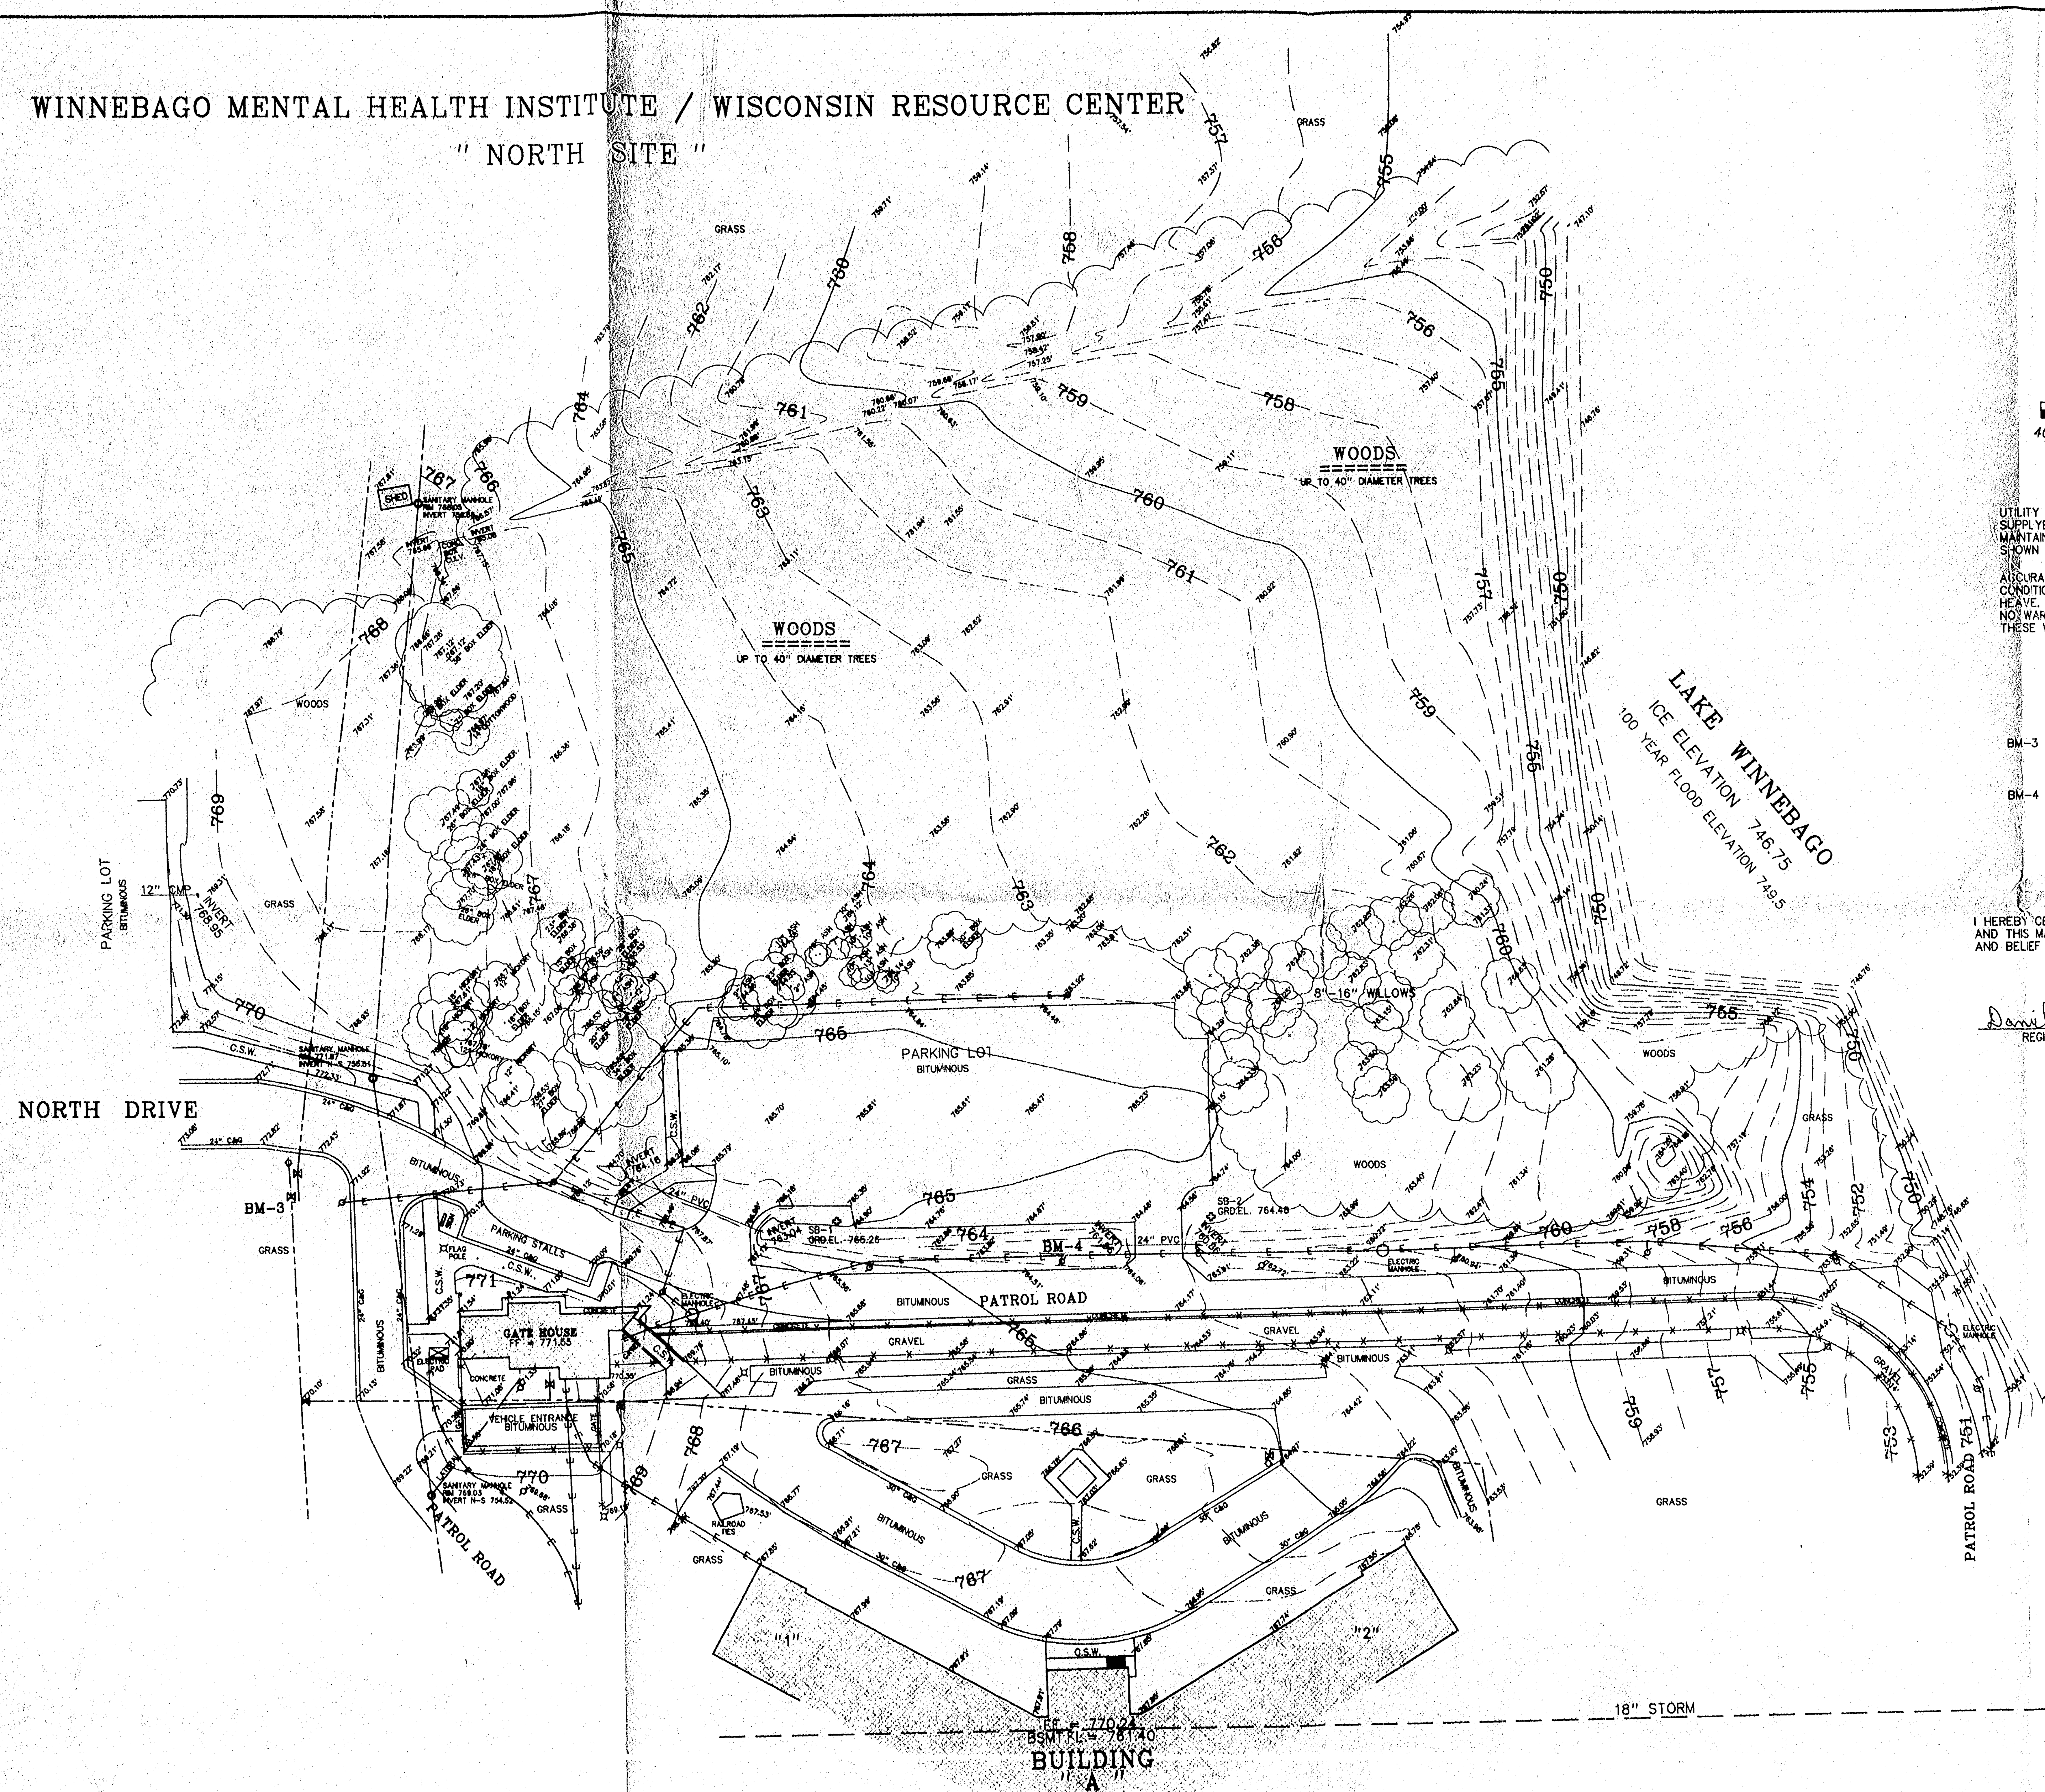

UTILITY LOCATIONS SHOWN ARE BASED ON MAPPING
SUPPLIED BY WINNEBAGO MENTAL HEALTH INSTITUTE
MAINTAINANCE DEPARTMENT. THEREFORE THE LOCATIONS
SHOWN ON THIS DRAWING CANNOT BE GUARANTEED.

ACCURACY CAN BE IMPACTED BY WINTER CONDITIONS, I.E. SNOW COVER AND FROST HEAVE. MARTENSON & EISELE, INC. MAKES NO WARRANTY FOR INACCURACIES CAUSED BY THESE WINTER CONDITIONS.

BENCHMARKS

BM-3 CHISELED "X" ON RIM OF WATER VALVE

ELEVATION = 771.25 U.S.G.S. DATUM

BM-4 CHISELED "X" ON METAL PLATE ABOVE
CONCRETE BASE FOR LIGHT POLE.

ELEVATION = 766.32 U.S.G.S. DATUM

SURVEYORS' S. CERTIFICATE

I HEREBY CERTIFY THAT I HAVE PREPARED THIS TOPOGRAPHIC MAP
AND THIS MAP IS, TO THE BEST OF MY KNOWLEDGE, INFORMATION
AND BELIEF A TRUE AND ACCURATE REPRESENTATION THEROF.

Daniel W. Noel APRIL 3, 1996
REGISTERED LAND SURVEYOR DATE



LEGEND

[illegible]

TOPOGRAPHIC SURVEY
PART OF SECTION 31, TOWN 19 NORTH, RANGE 17 EAST,
WINNEBAGO COUNTY, WISCONSIN.

N 31, TOWN 19 NORTH
WEBAGO COUNTY, WISCONSIN
SURVEY FOR: DIVISION OF FACILITIES
101 EAST WILSON
P.O. BOX 7866
MADISON, WIS. 53707

FIELD B'C	PAGE
132	24-28
SCALE	DATE
1"=40'	3/28/96
COMP. FILE	
t148377a.S70	
dat148377a.prn	

DRAWING NO.
1400-377



Martenson & Eisele, Inc.
 Consulting Engineering & Land Surveying
 1919 American Court
 Neenah, WI 54956
 Ph. (414) 731-0381

SEC 31 TOWN 19 RANGE 17

