


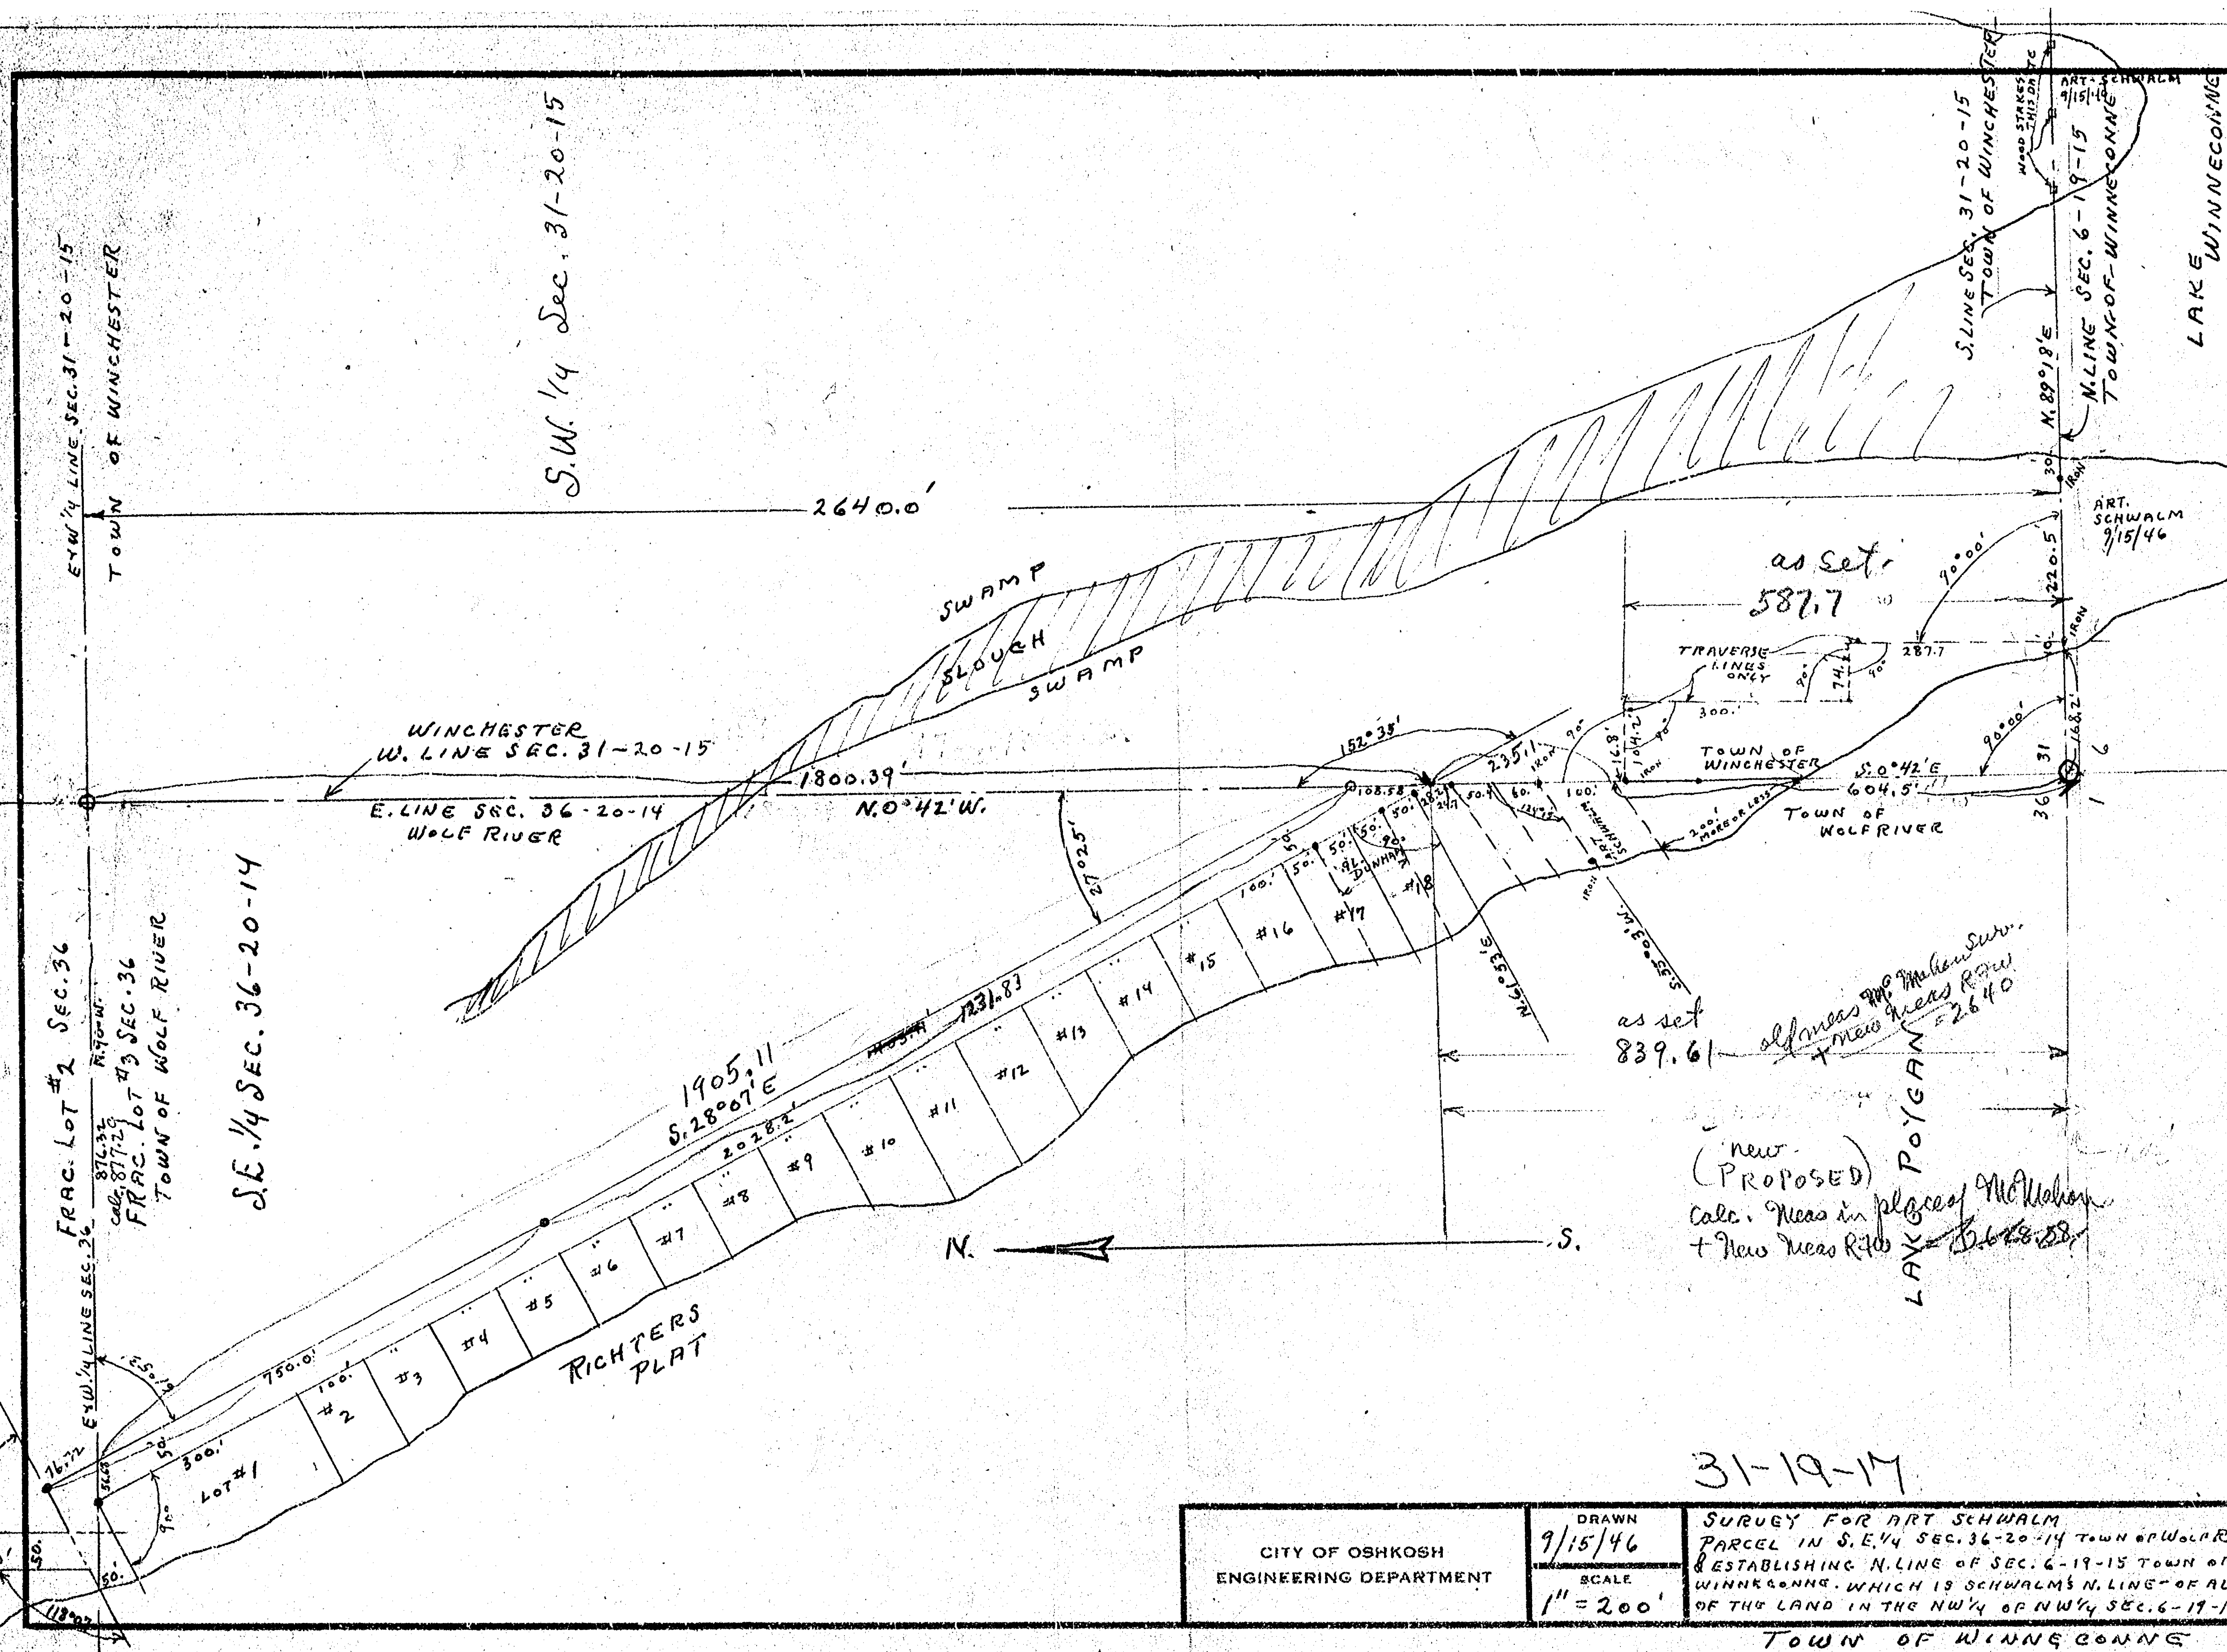



CITY OF OSHKOSH
ENGINEERING DEPARTMENT

DRAWN
9/15/46
SCALE
1" = 200'

SURVEY FOR ART SCHWALM
PARCEL IN S.E. 1/4 SEC. 36-20-14 TOWN OF WOLF RIVER
ESTABLISHING N. LINE OF SEC. 6-19-15 TOWN OF WINNECONNE, WHICH IS SCHWALM'S N. LINE OF ALL OF THE LAND IN THE NW 1/4 OF NW 1/4 SEC. 6-19-15 TOWN OF WINNECONNE

31-19-17

SURVEY FOR HOWARD KOSSELL:-
 PART OF THE N.W. 1/4 OF THE N.W. 1/4 OF
 SEC. 31-19-17, TOWN OF OSHKOSH, WINNEBAGO
 COUNTY, WIS.

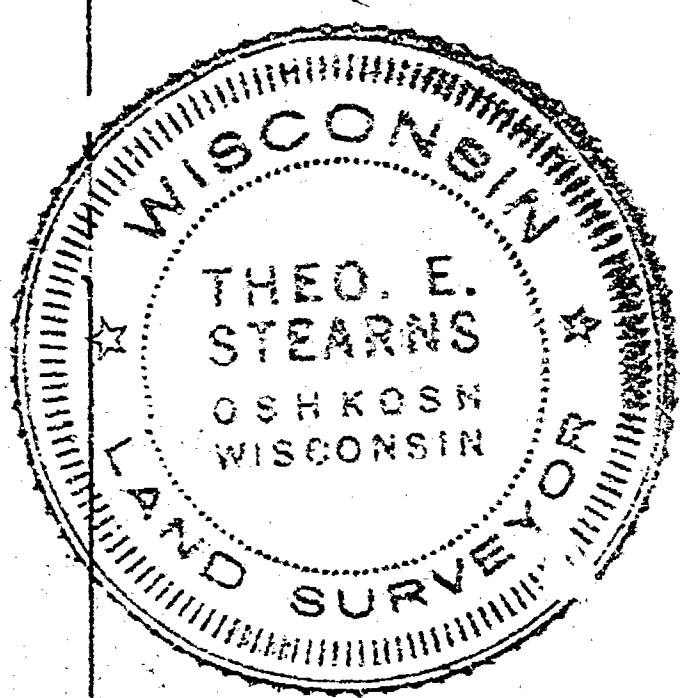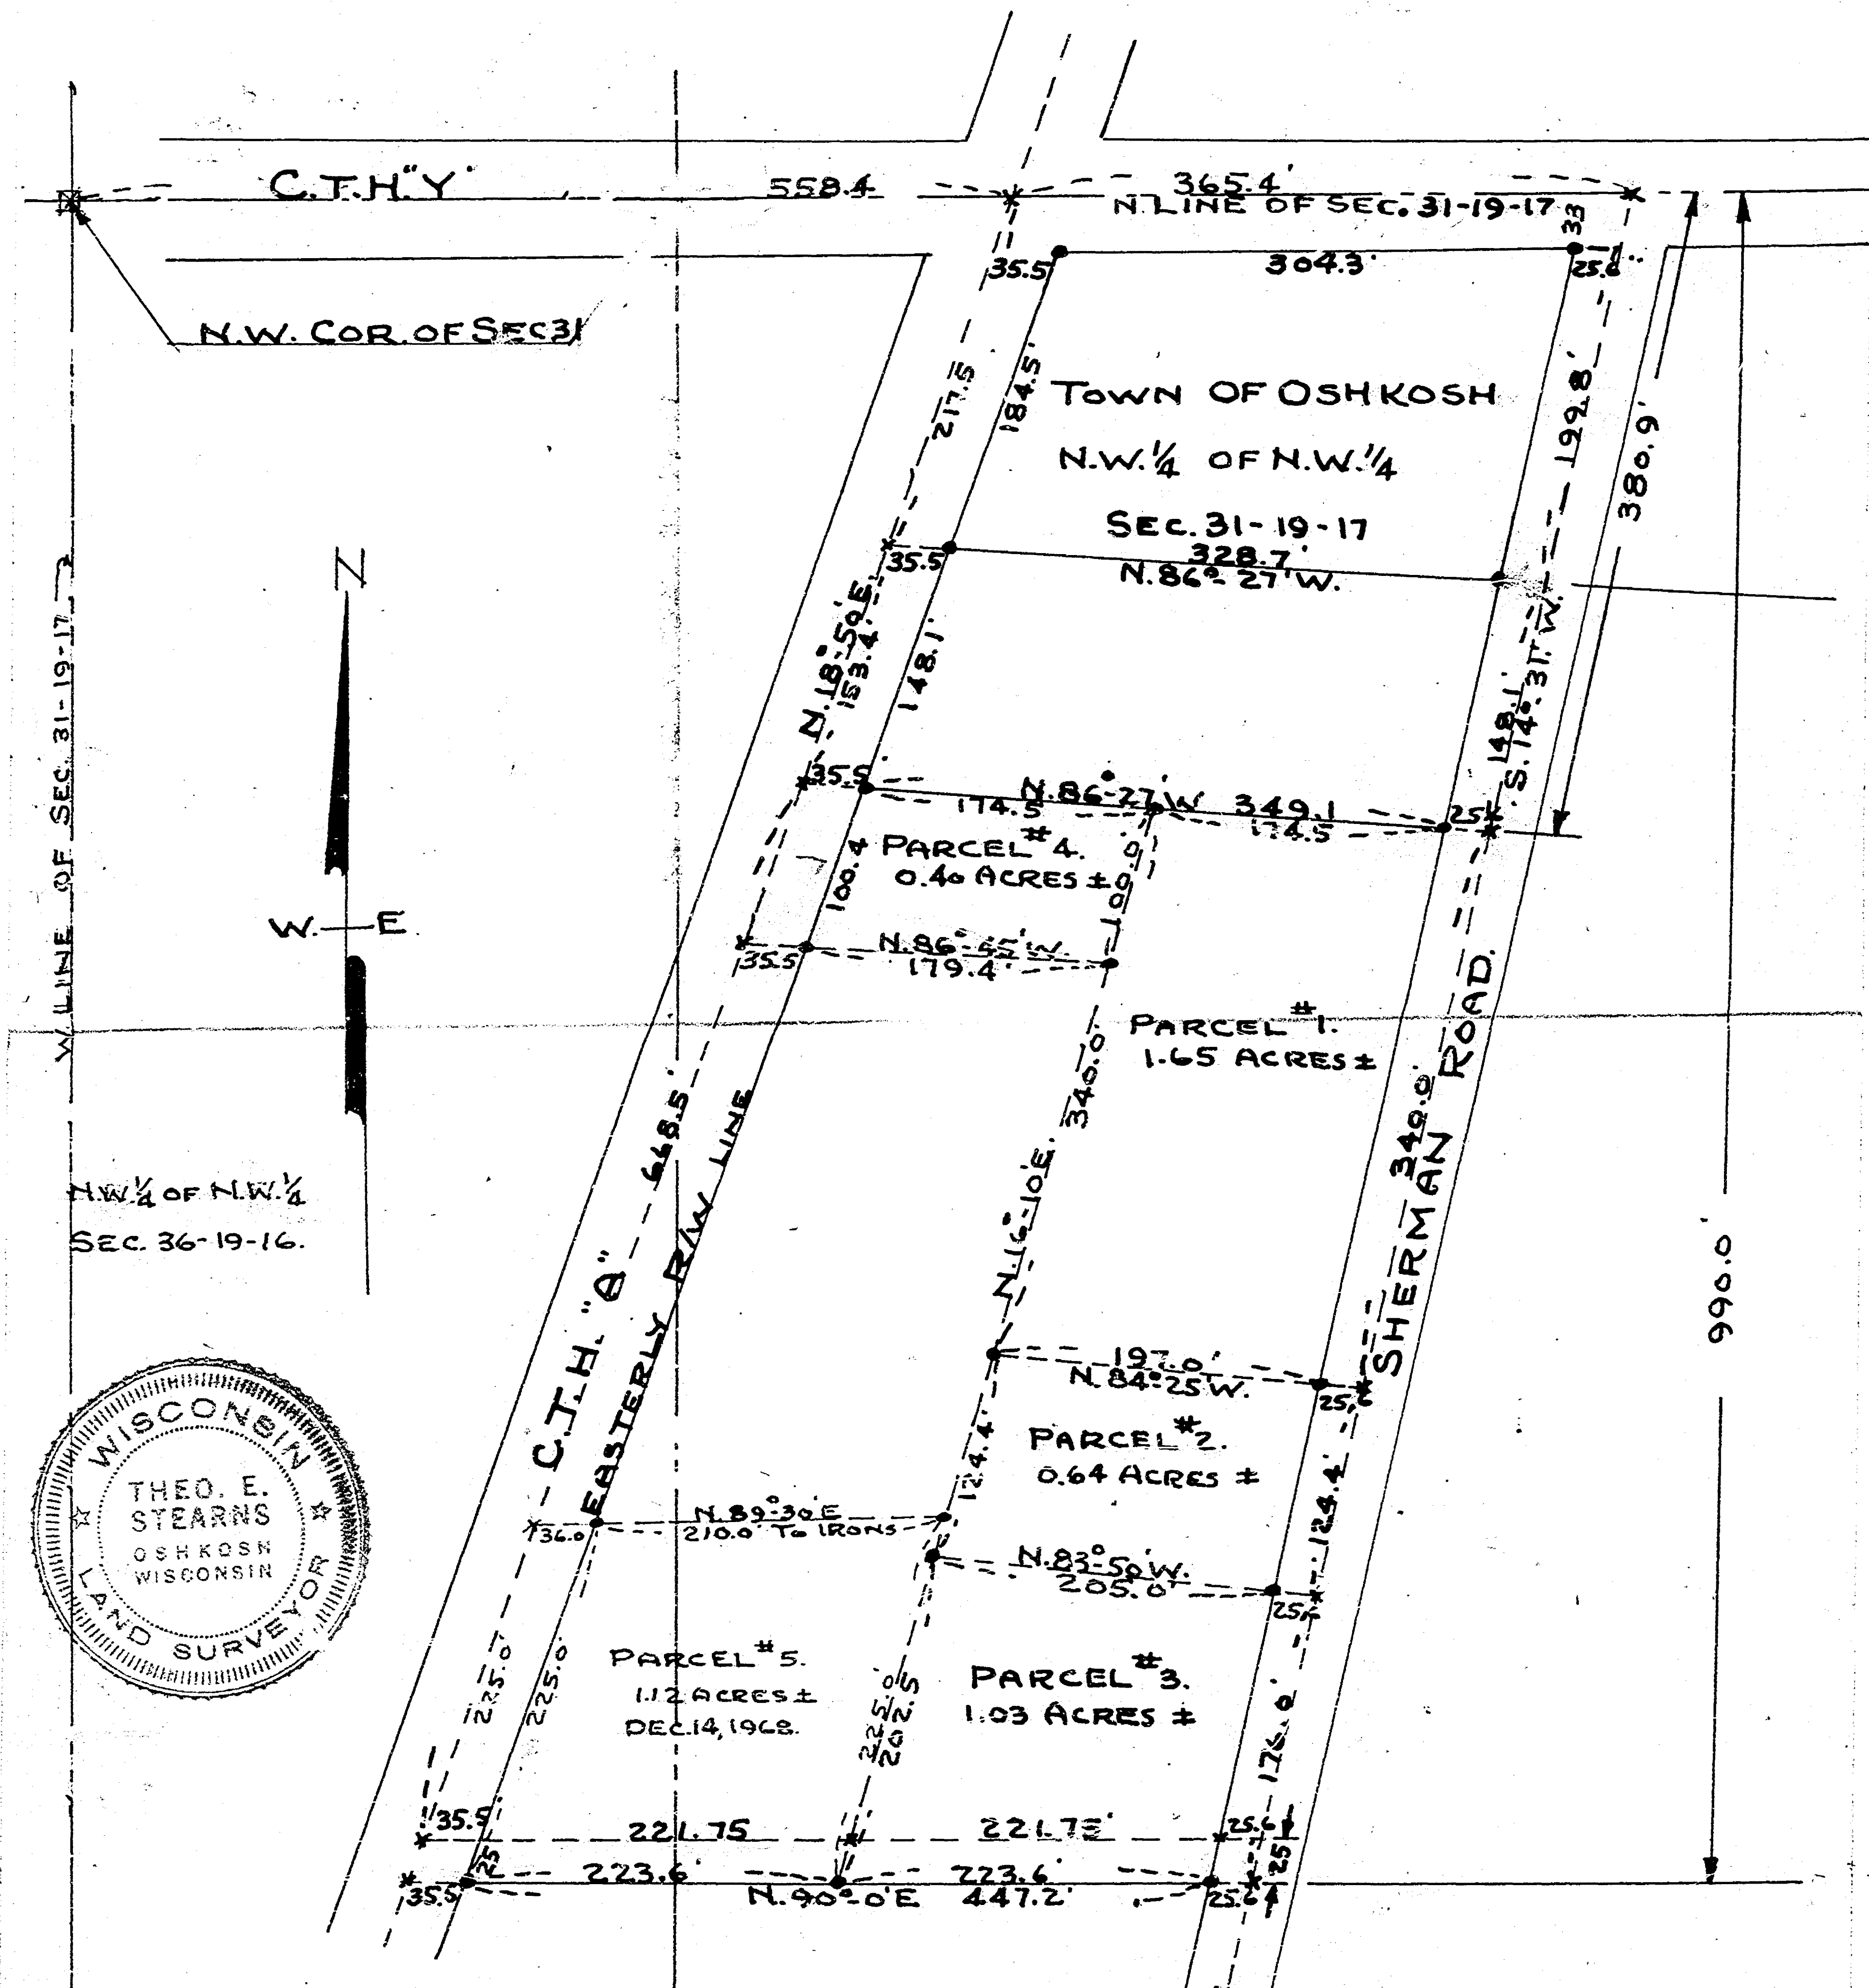

SCALE
 1" = 100'
 IRON STAKES SHOWN THUS —●—
 STATE LAW: 4 PARCELS OF LAND
 MAY BE SOLD IN 5 YEARS.


31-19-17
 SURVEY & PLATTING CO.
 OSHKOSH, WIS.
 T.E. STEARNS - REG. SURVEYOR
 SEPT. 27, 1965.
 REV. DEC. 14, 1968

3

Survey For Howard Kossell:

Description For Parcel # 1

That Part Of The N.W. 1/4 Of The N.W. 1/4 Of Sec. 31-19-17, Town Of Oshkosh, Winnebago County, Wis. Described As Follows: Commencing At The North West Corner Of Sec. 31-19-17, Thence Due East Along The North Line Of Said Sec. A Distance Of 959.3 ft., Thence S. 14° 31' W., A Distance Of 845.3 ft. To The Place Of Beginning: Thence S. 90° 0' W. A Distance Of 247.0 ft., Thence S. 14° 31' W. A Distance Of 177.0 ft., Thence N. 90° 0' E. A Distance Of 249.2 ft., Thence N. 14° 31' E. To The Place Of Beginning. Said Parcel Contains 1.0 Acres More Or Less.

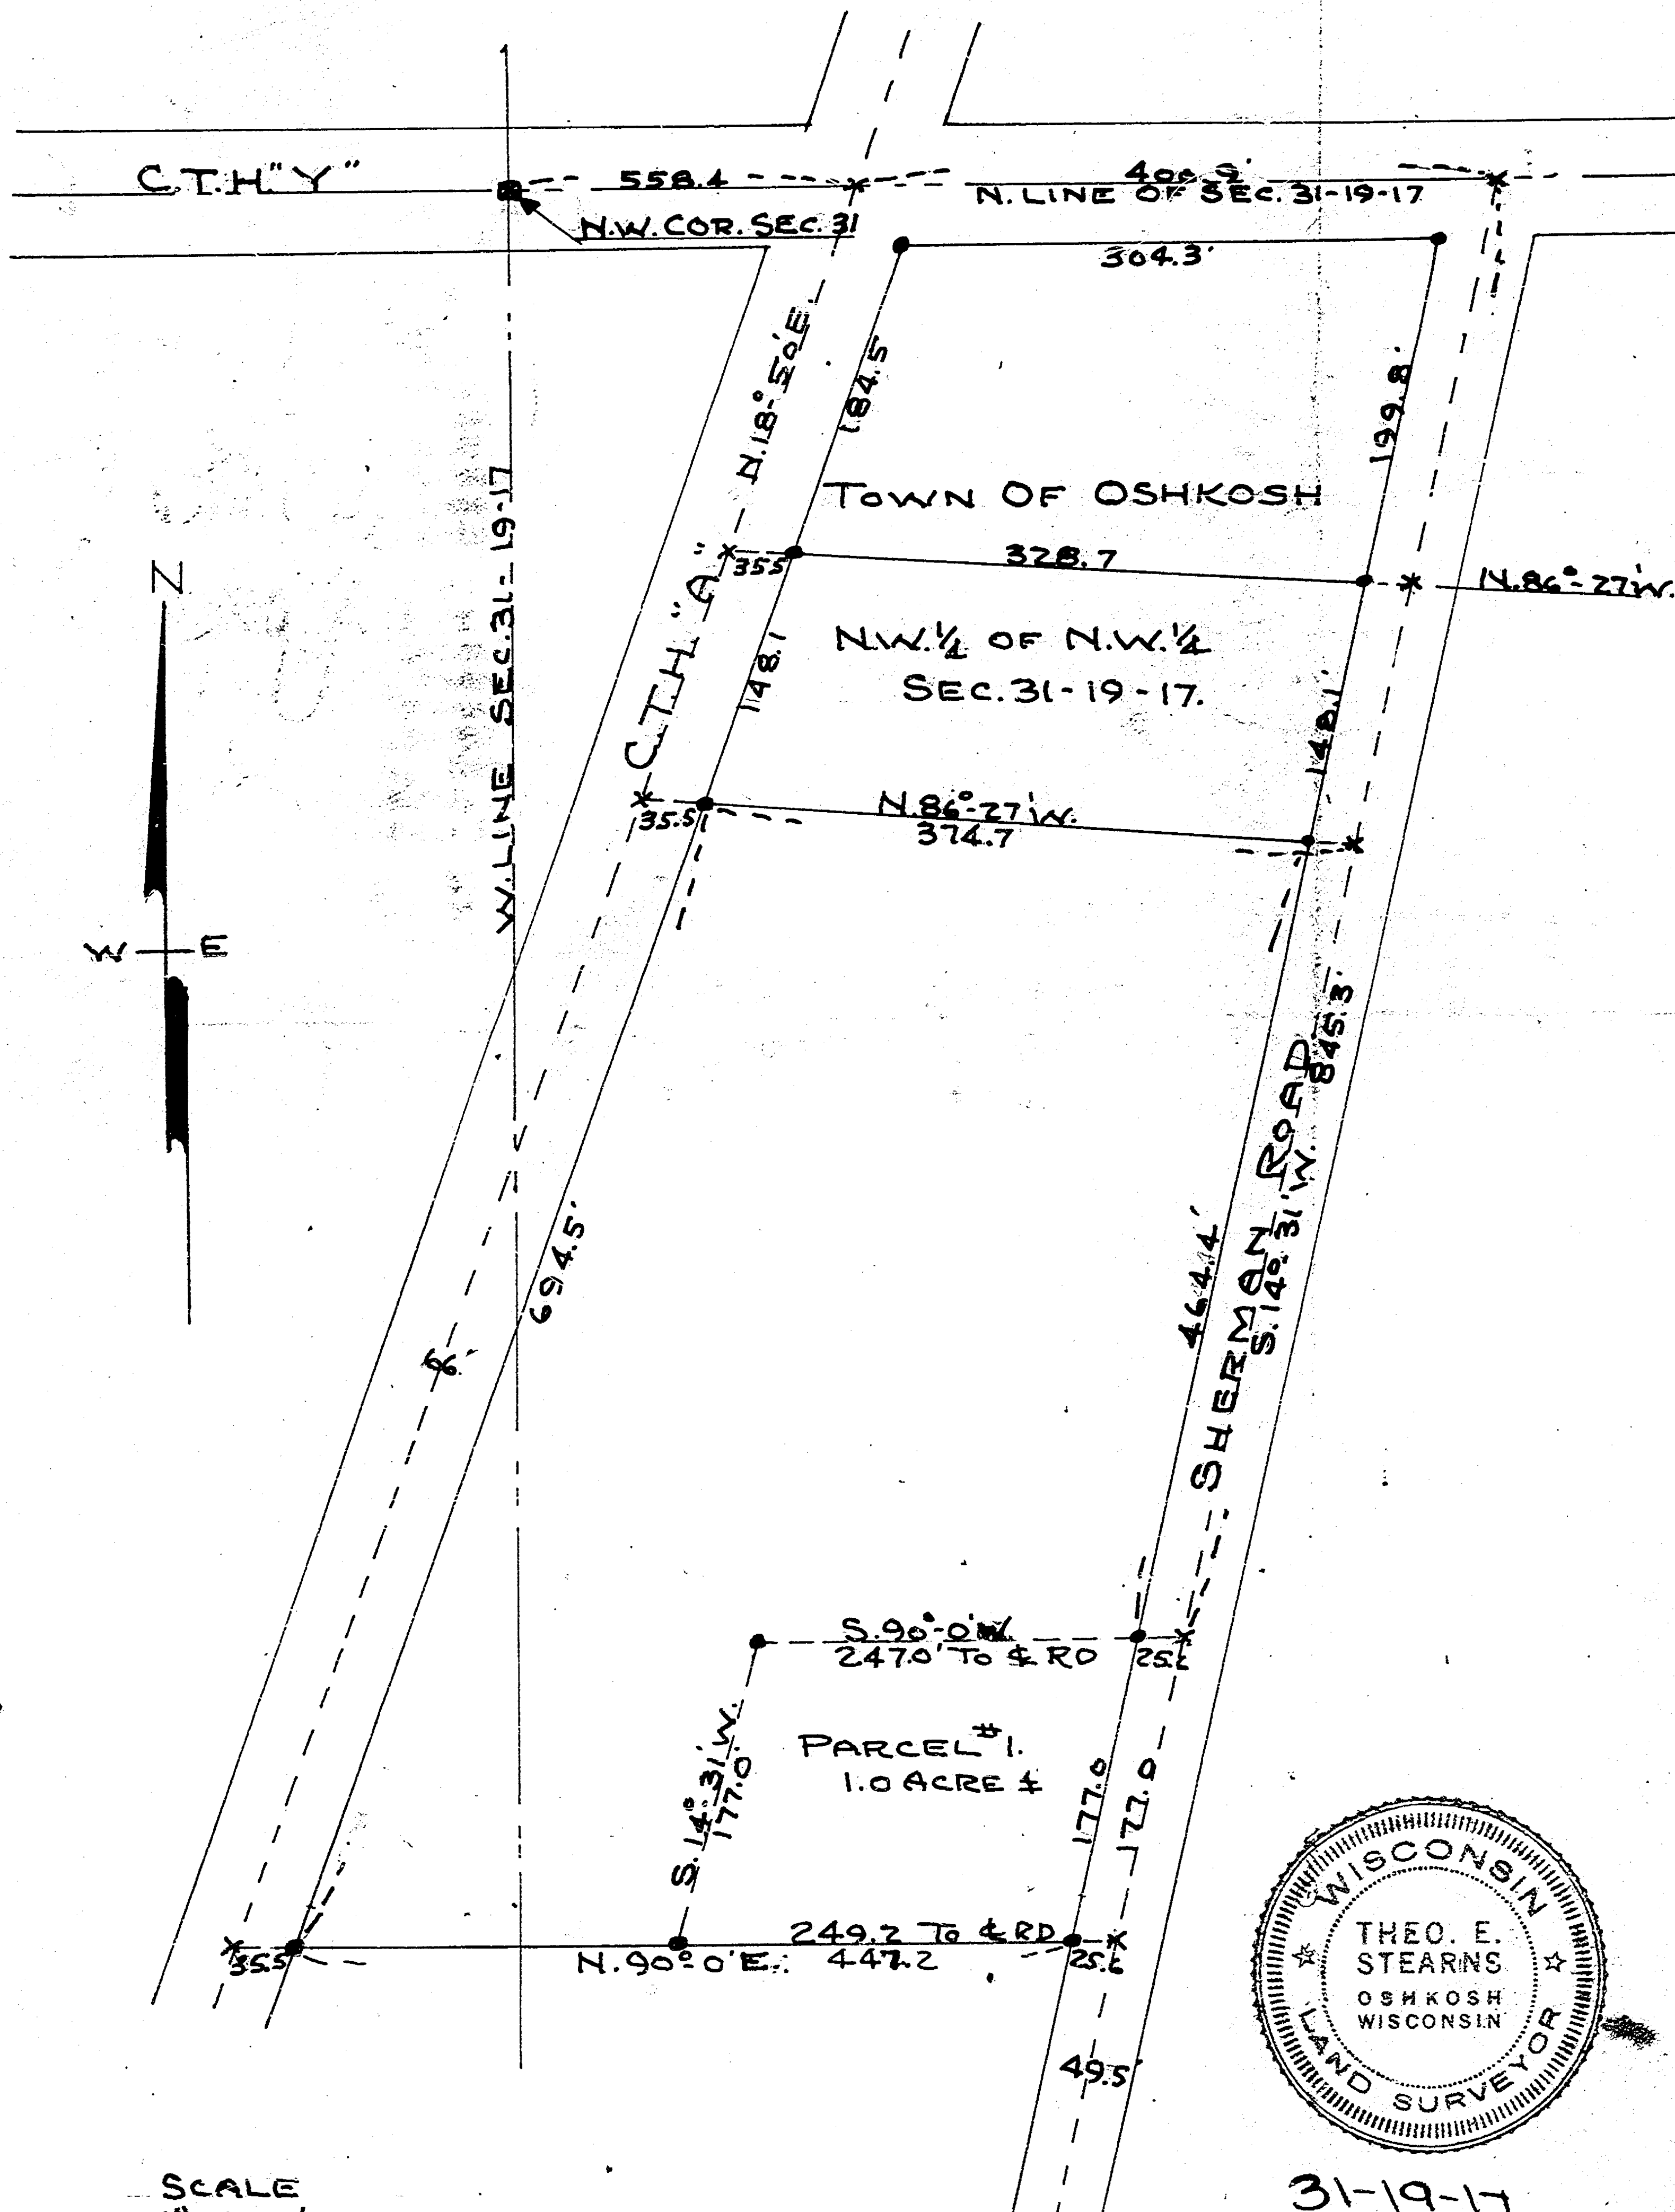

SCALE
1"=100'


IRON STAKES SHOWN THUS — •

SURVEY & PLATTING CO.
OSHKOSH, WIS.
T. E. STEARNS - REG. SURVEYOR.
JULY 10, 1965.

5


Survey For Town Of Oshkosh:

Set Right Of Way Stakes On Sherman Road In The N.W.1/4 Of Sec. 31-19-17,
Town Of Oshkosh.

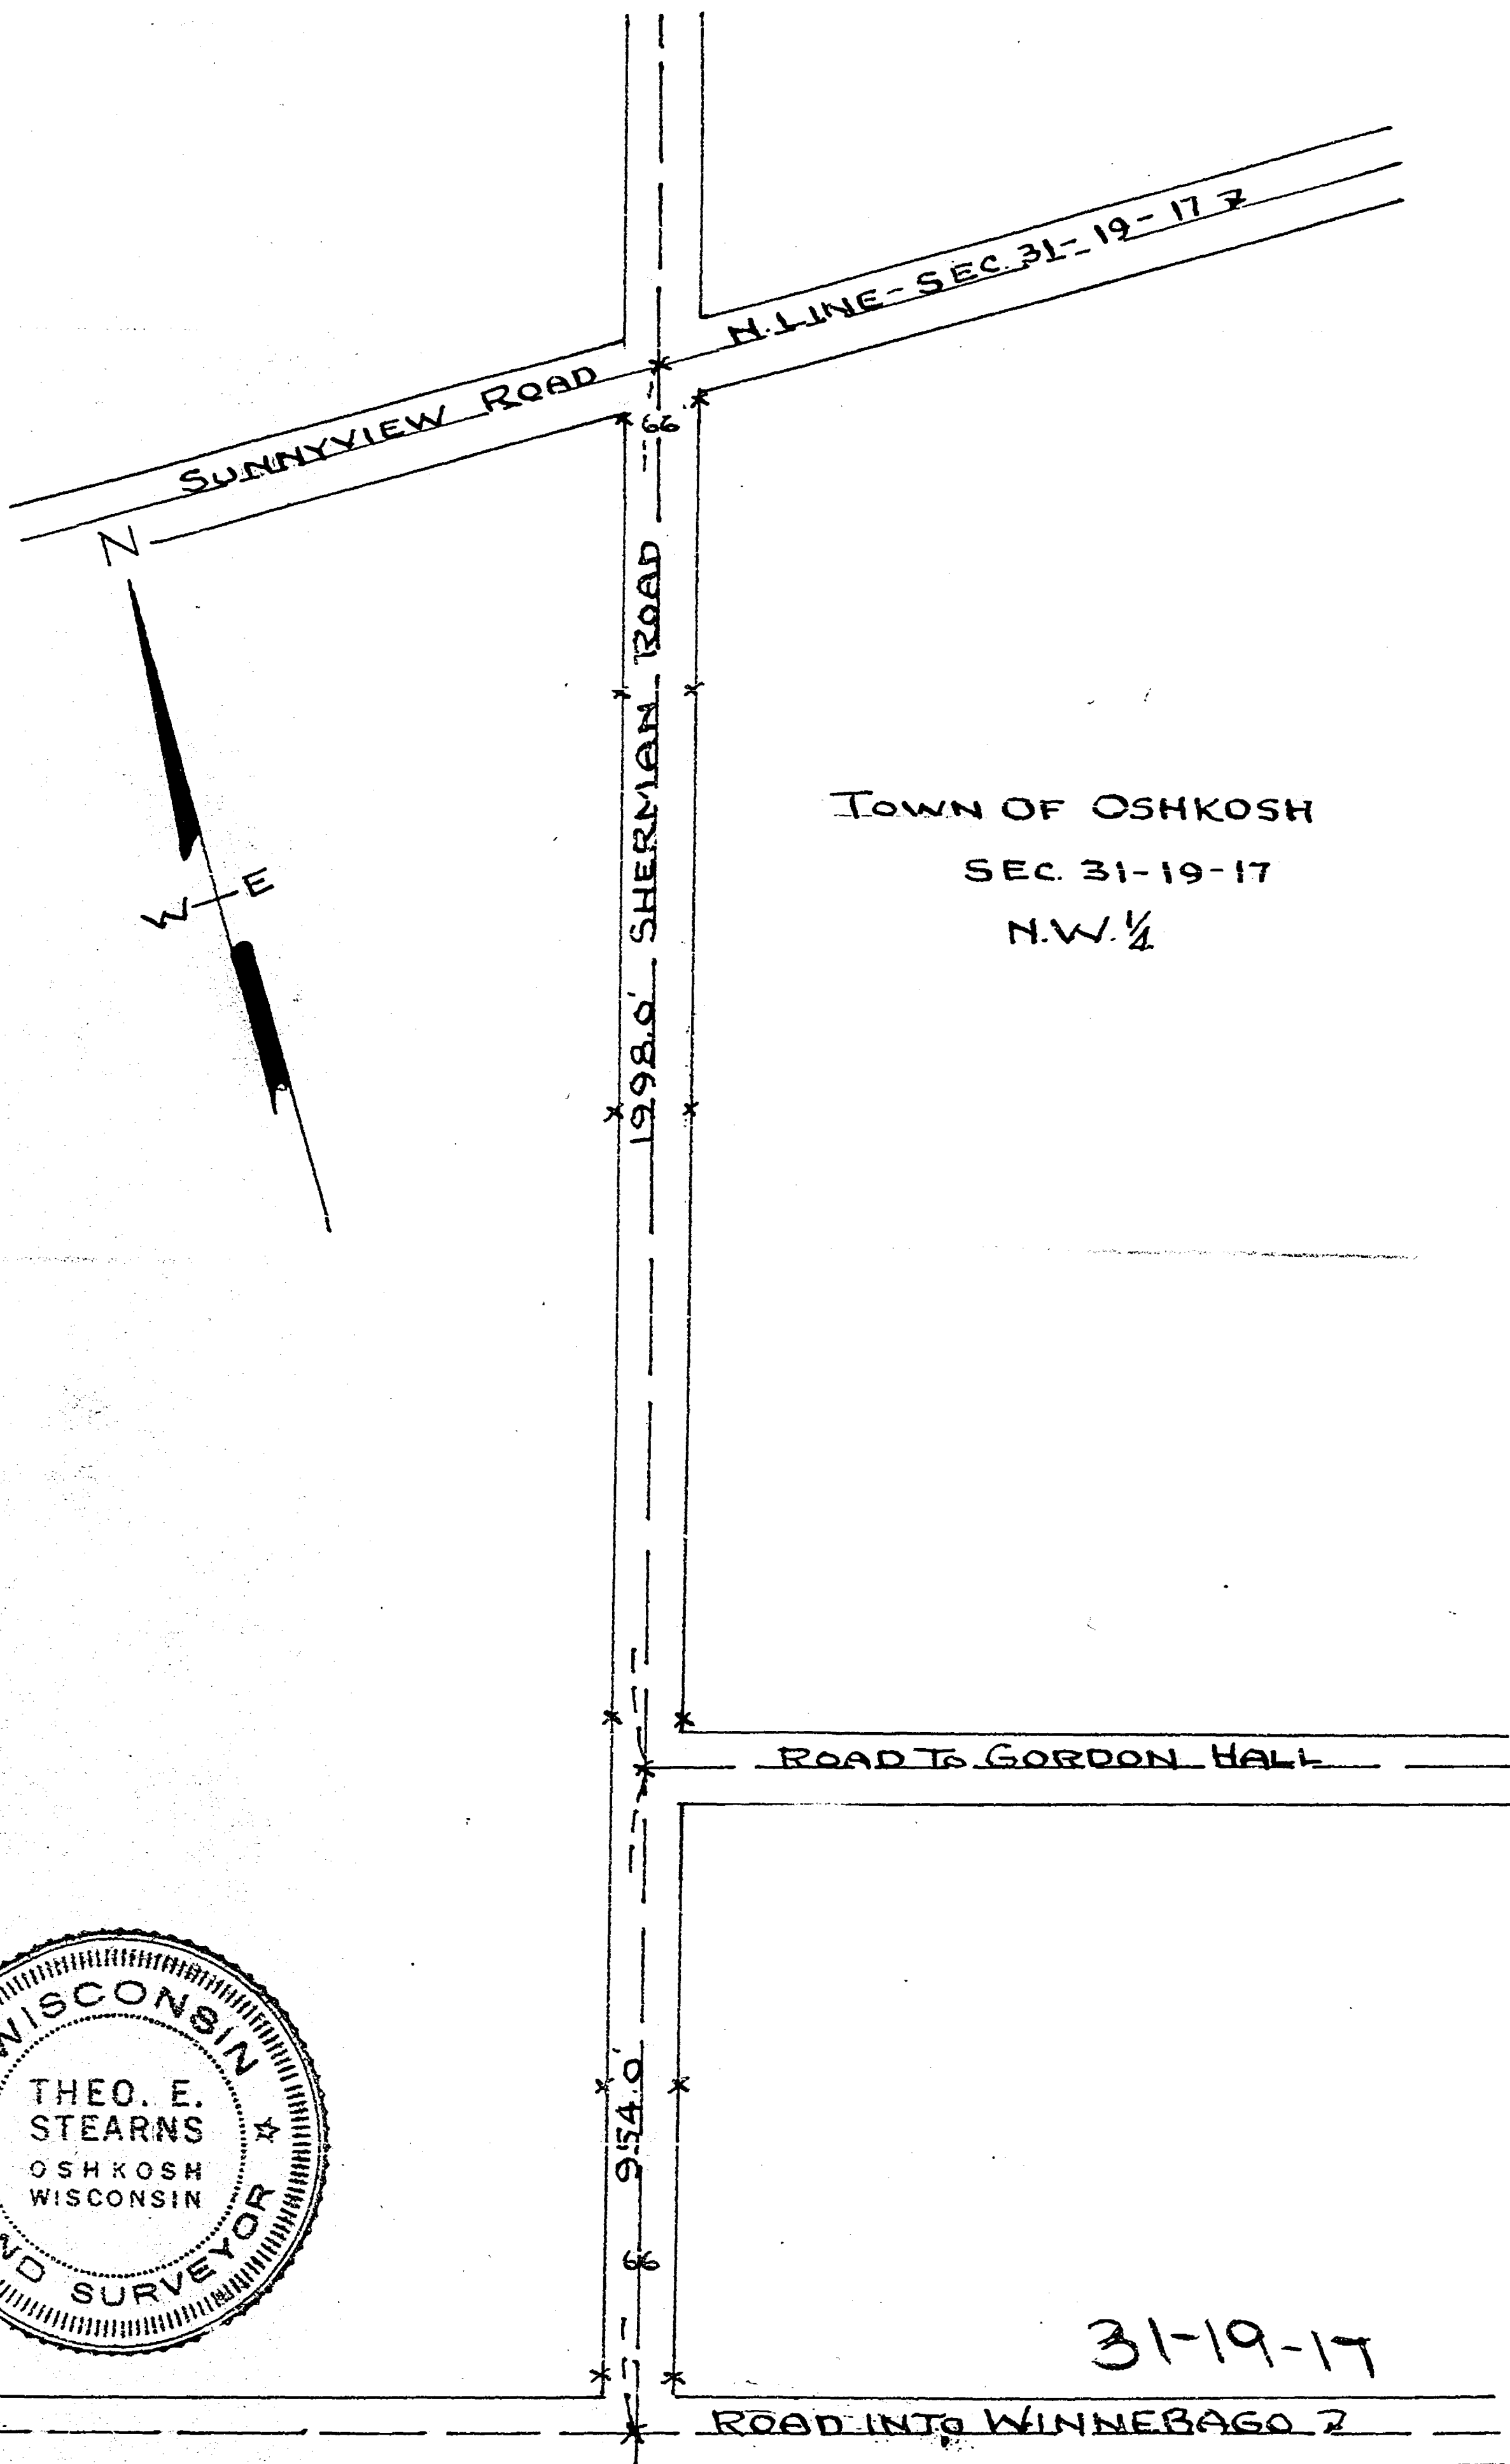

Scale
1" = 300'
Iron Stakes On Right Of Way Shown Thus - x


Survey & Platting Co.
Oshkosh, Wis.
T.E. Stearns - County Surveyor
Dec. 5, 1970

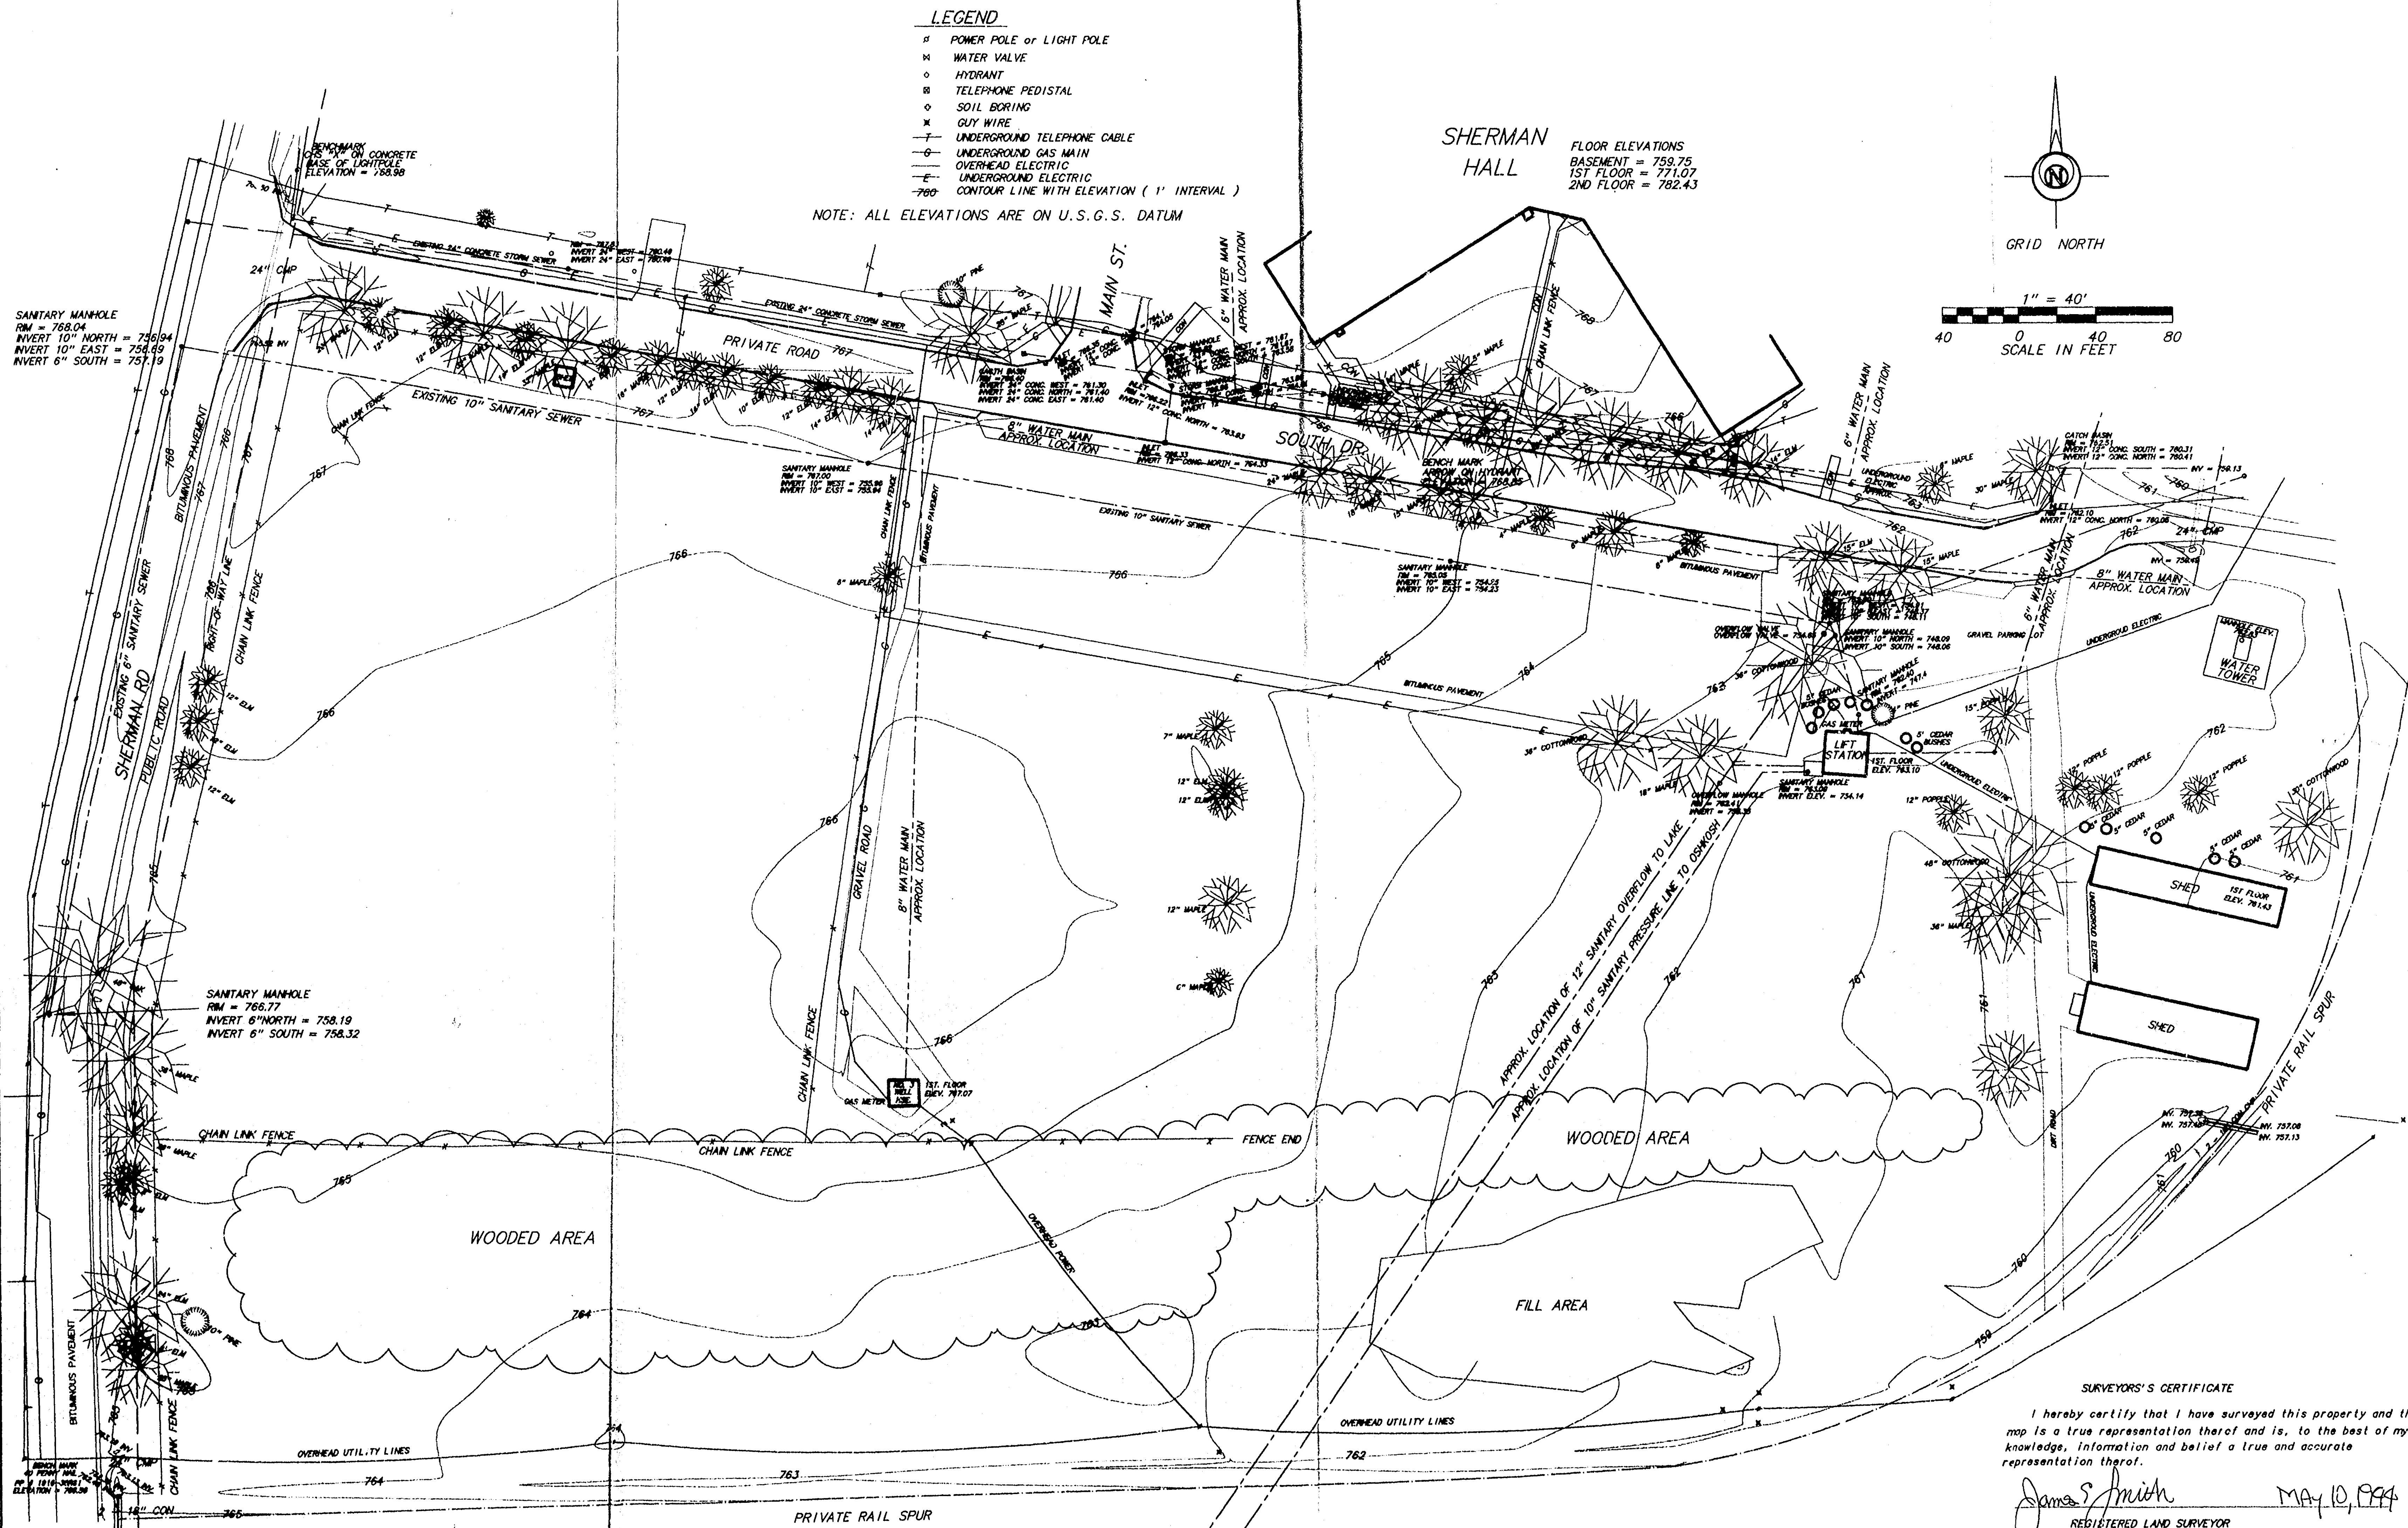


- LEGEND**
- POWER POLE or LIGHT POLE
 - WATER VALVE
 - HYDRANT
 - TELEPHONE PEDISTAL
 - SOIL BORING
 - GUY WIRE
 - UNDERGROUND TELEPHONE CABLE
 - UNDERGROUND GAS MAIN
 - OVERHEAD ELECTRIC
 - UNDERGROUND ELECTRIC
 - CONTOUR LINE WITH ELEVATION (1' INTERVAL)
- NOTE: ALL ELEVATIONS ARE ON U.S.G.S. DATUM

SHERMAN HALL

FLOOR ELEVATIONS
BASEMENT = 759.75
1ST FLOOR = 771.07
2ND FLOOR = 782.43

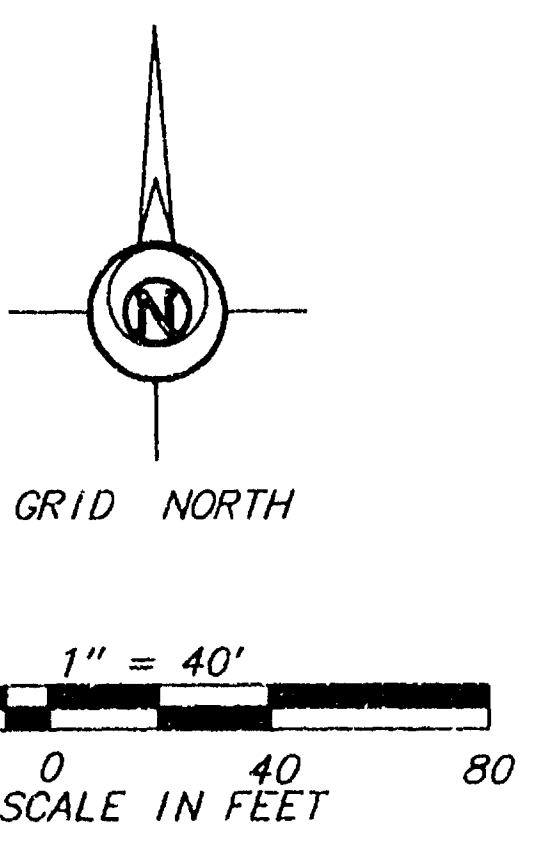

Martenson & Eisele, Inc.
Consulting Engineering & Land Surveying
1919 American Court
Neenah, WI 54956
Ph.(414)731-0381

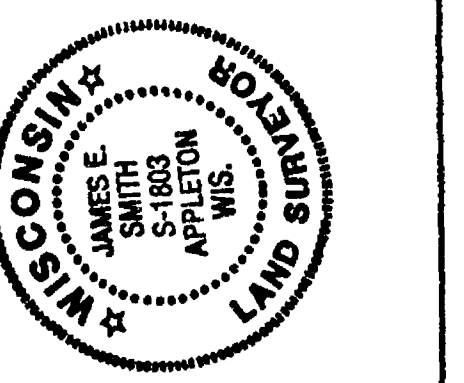

C.A.M		
NO.	DATE	REVISION
	</	

TOPOGRAPHIC SURVEY
PART OF SECTION 31, TOWN 19 NORTH, RANGE 17 EAST
WINNEBAGO COUNTY, WISCONSIN
SURVEY FOR
BALESTRIERI - KENEDY AND ASSOC., INC.
7 SOUTH WISCONSIN ST.
ELKHORN, WI 53121

SURVEYOR'S CERTIFICATE

I hereby certify that I have surveyed this property and this map is a true representation thereof and is, to the best of my knowledge, information and belief a true and accurate representation thereof.

James S. Smith
REGISTERED LAND SURVEYOR

MAY 10, 1994 DATE

FIELD	BOOK	PAGE
SCALE	DATE	FILE
1"=40'	4-28-94	DISK
COMPILED	FILE	DISK
HAASST. ST.		
DRAWING NO.		
148-351		

SEC. 1 TOWN 19 RANGE 17