



PLAT OF SURVEY


PART OF THE SOUTHWEST 1/4 OF SECTION 25, TOWN 19 NORTH,
RANGE 18 EAST, TOWN OF OSHKOSH, WINNEBAGO COUNTY, WISCONSIN

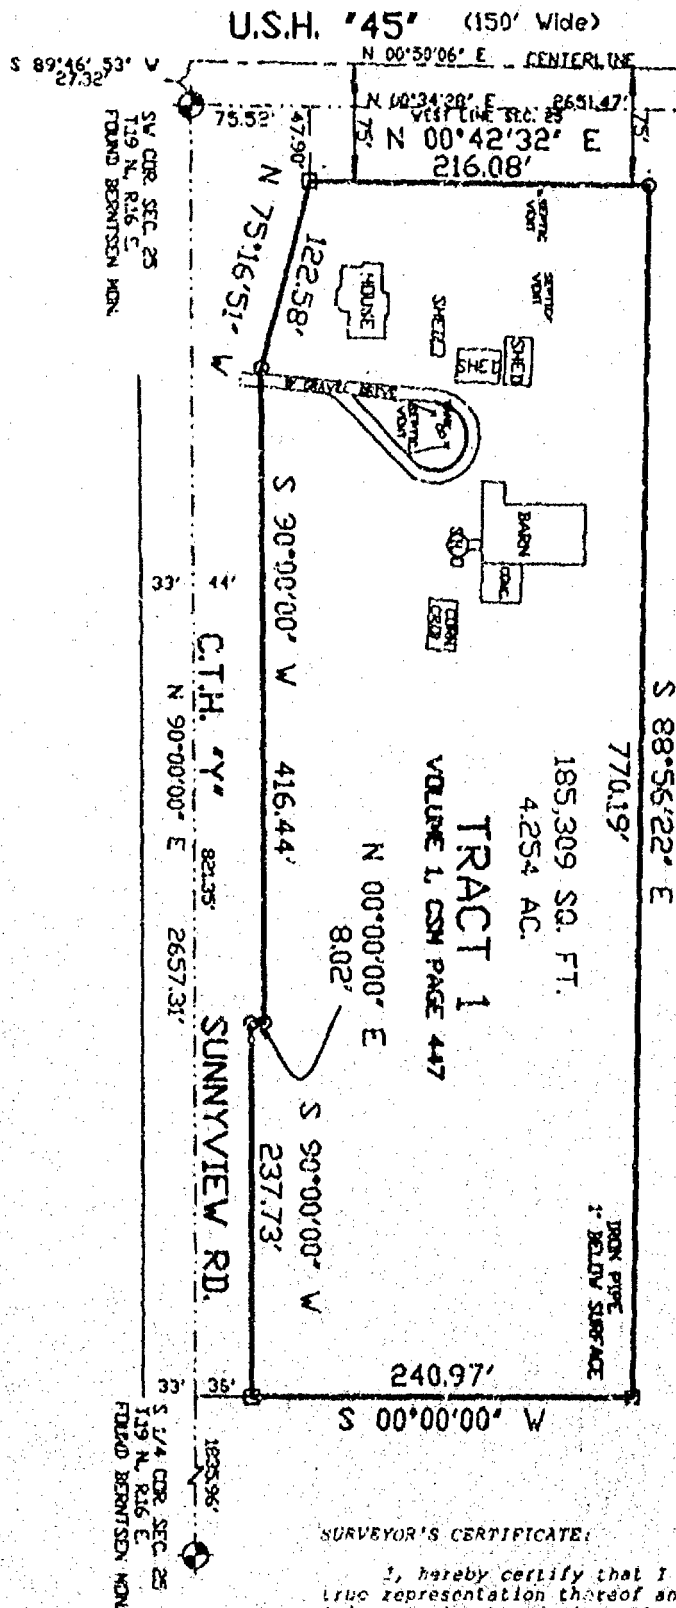

Survey for: Pat Moss
c/o Moss & Assoc.
1249 Alice Dr.
Green Bay, Wi. 54304

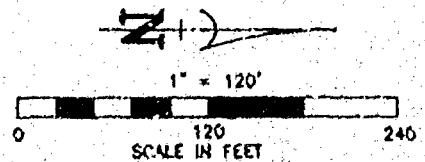

BEARINGS ARE REFERENCED TO THE SOUTH
LINE OF SECTION 25, ASSUMED TO
BEAK N 90°00'00" E

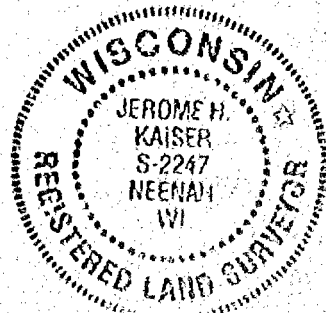

LEGEND

- 3/4" STEEL REINFORCING BAR SET, 24" LONG, WEIGHING 1.502 LBS. PER LIN. FOOT
- 1" IRON PIPE SET, 24" LONG, WEIGHING 1.130 LBS. PER LIN. FOOT
- 1" IRON PIPE FOUND
- 3/4" REBAR FOUND
- ⊙ GOVERNMENT CORNER

SURVEYOR'S CERTIFICATE:

I, hereby certify that I have surveyed this property and this map is a true representation thereof and shows the size and location of the property it's exterior boundaries, the location of all apparent easements and roadways and visible encroachments. This survey is made for the exclusive use of the present owner of the property, and also those who purchase, mortgage or guarantee the title thereto within on (1) year from date hereof and as to them I hereby certify that said survey and map were made in accordance with acceptable Professional Standards and that the information contained thereon is, to the best of my knowledge, information and belief, a true and accurate representation thereof.

APRIL 10 2001 *Jerome H. Kaiser*
Date Wisconsin Registered Land Surveyor

Martenson & Eisele, Inc.
Engineering - Surveying - Planning
1919 American Court
Neenah, WI 54956
(920) 731-0381
Fax (920) 733-8578
E-MAIL mail@martenson-eisele.com

PROJECT NO. 148-412A
FIELD BOOK PAGE
FILE: 148418a SHEET 1 OF 1
THIS INSTRUMENT WAS DRAFTED BY: KML