

PLAT OF SURVEY


SHOWING THE SOUTH LINE OF THE NORTHWEST 1/4 OF THE SOUTHWEST 1/4 OF SECTION 3, TOWNSHIP 20 NORTH, RANGE 14 EAST, TOWN OF WOLF RIVER, WINNEBAGO COUNTY, WISCONSIN, BEING LANDS DETACHED IN DOCUMENT NUMBER 738805.

UNPLATTED LANDS
OWNER: LINDA NEUSCHAEFER

LEGEND:
 * = 3/4" X 1/4" SOLID ROUND IRON REBAR
 SET, WEIGHING 1.500 LBS. PER LIN. FT.
 @ = BRONZE MONUMENT FOUND
 --- = EXISTING FENCE

CLIENT:
 CURT JOHNSON
 8118 S.T.H. #110
 FIRMONT, WI 54940

NORTH IS REFERENCED TO THE WEST LINE OF
 THE SOUTHWEST 1/4 OF SECTION 3, TOWNSHIP
 20 NORTH, RANGE 14 EAST, TOWN OF WOLF
 RIVER, WINNEBAGO COUNTY, WISCONSIN WHICH
 IS ASSUMED TO BEAR N00°39'15"W.

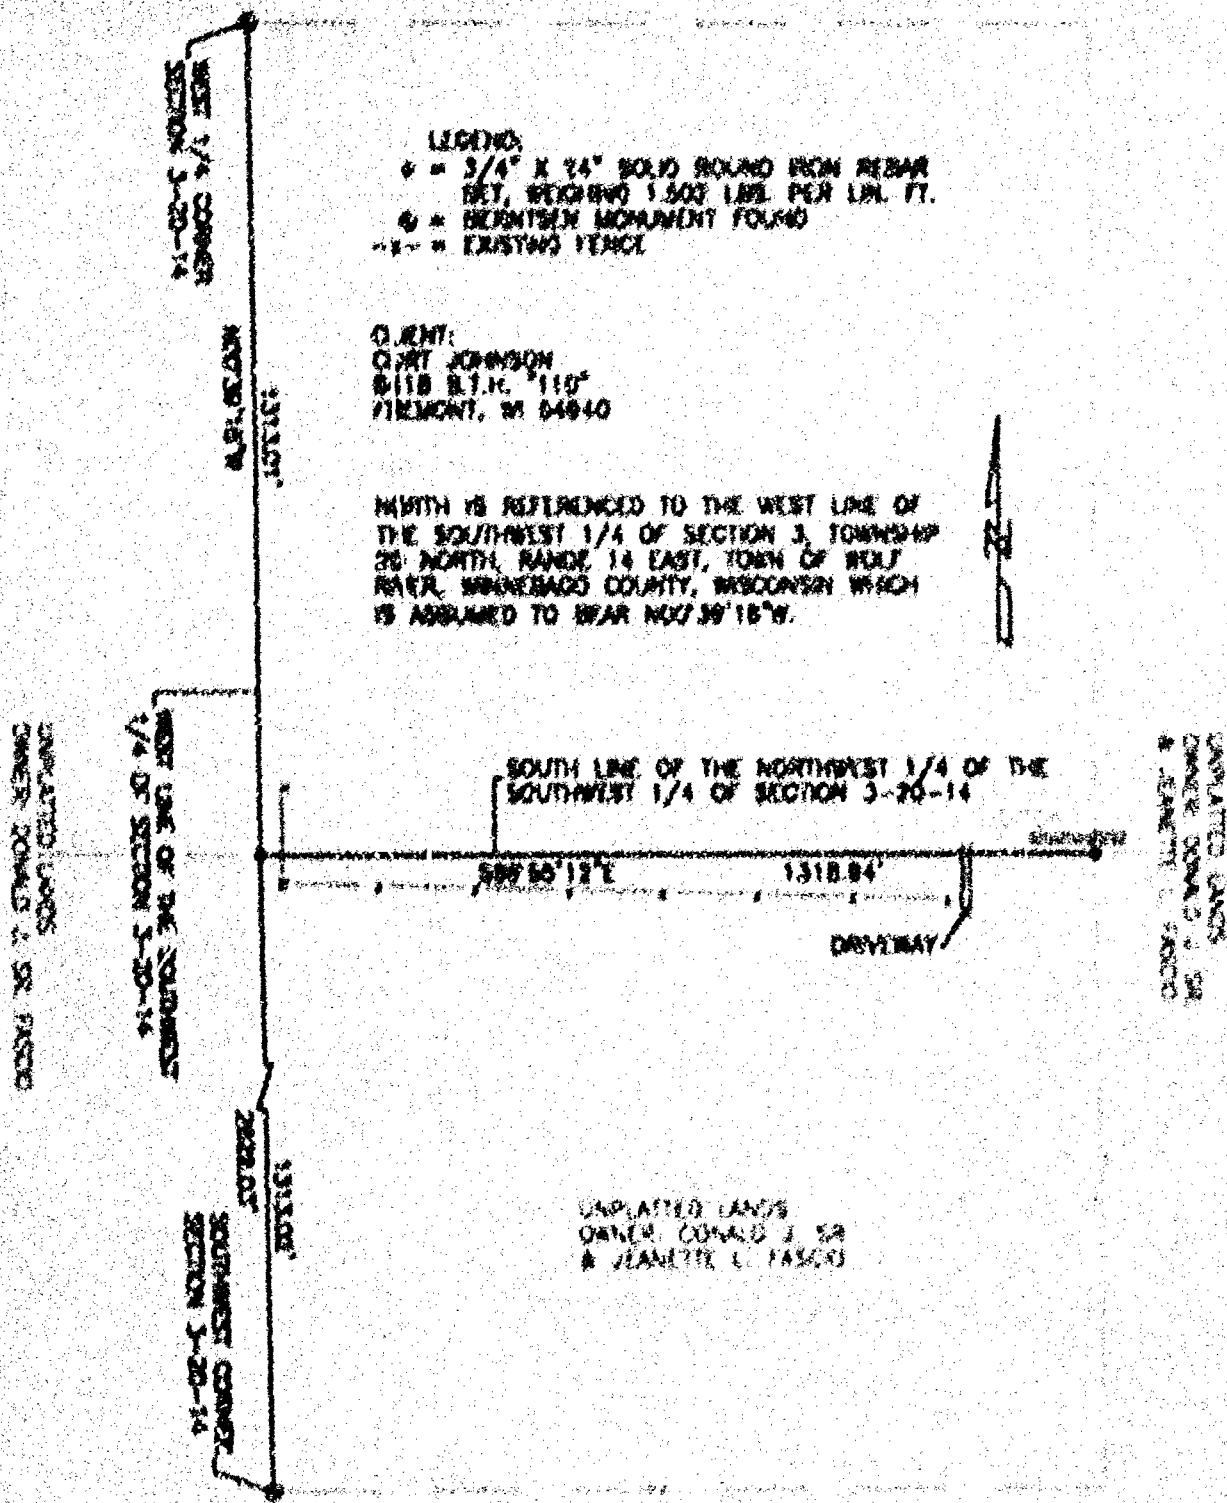

KEITH J. VALENTINE, KLS#2198 DATED 5-24-02



CAROW LAND SURVEYING CO., INC.
 1837 W. WISCONSIN AVE., P.O. BOX 1287
 APPLETON, WISCONSIN 54912-1287
 PHONE: 220-731-4168 FAX: 731-5673

1" = 100'
 1/4" = 100'
 1/8" = 100'
 1/16" = 100'
 1/32" = 100'