

4 9
(N.T.S.) 283.2'
NORTH $\frac{1}{4}$ CORNER SECTION 9
T20N R14E

PLAT OF SURVEY
FOR

ERVIN WAYACH AND ALBERT GRANDT,
c/o C. CHESTER HOPTBERGER, ROUTE NO. 2, FREMONT, WIS.
SCALE - 1" = 40'

LEGAL DESCRIPTION FOR ERVIN WAYACH

That part of Lot 38 of Assessor's Plat No. 1, Town of Wolf River, Winnebago County, Wisconsin described as follows:

Beginning at the Northeast corner of said Lot, thence S44°57'W 268.7 feet along the Southeasterly line of said lot, thence N4°48'E 194.57 feet to the North line of said lot, thence N89°22'E 160.0 feet along the North line of said lot to the point of beginning.

LEGAL DESCRIPTION FOR ALBERT GRANDT

All of Lot 38 of Assessor's Plat No. 1, Town of Wolf River, Winnebago County, Wisconsin except that part described as follows:

Beginning at the Northeast corner of said Lot, thence S44°57'W 268.7 feet along the Southeasterly line of said Lot, thence N4°48'E 194.57 feet to the North line of said Lot, thence N89°22'E 160.0 feet along the North line of said lot to the point of beginning.

UNPLATTED LAND

CERTIFICATE OF SURVEY:

I hereby CERTIFY that I have surveyed according to the annexed plat Lot 38 of Assessor's Plat, Town of Wolf River, Winnebago County, Wisconsin and that I have divided the same according to the above descriptions.

Given under my hand and seal this 2nd day of Nov.
1964.

Homer T. Sowls

HOMER T. SOWLS

Wis. Land Surveyor No. S-100
903 Merritt Ave., Oshkosh, Wis.

LEGEND

- — FOUND IRON PIPE
- — SET $\frac{1}{4}$ " IRON PIPE
- ⊗ — SET $\frac{1}{2}$ " STEEL ROD
- ⊙ — SET BENT NAIL IN $\frac{1}{2}$ " DRILL HOLE IN PAVEMENT
- N.T.S. = NOT TO SCALE



N


WOLF RIVER


TOWN OF WOLF RIVER

THIS

SCALE
1" = 50'
IRON STAKES SHOWN THUS-•

SURVEY & PLATTING CORP.
OSHKOSH, WIS.
T.E. STEARNS - SURVEYOR
JULY 11, 1959 9-20-14
REV. NOV. 13, 1959
REV. DEC. 12, 1959
REV. DEC. 21, 1959

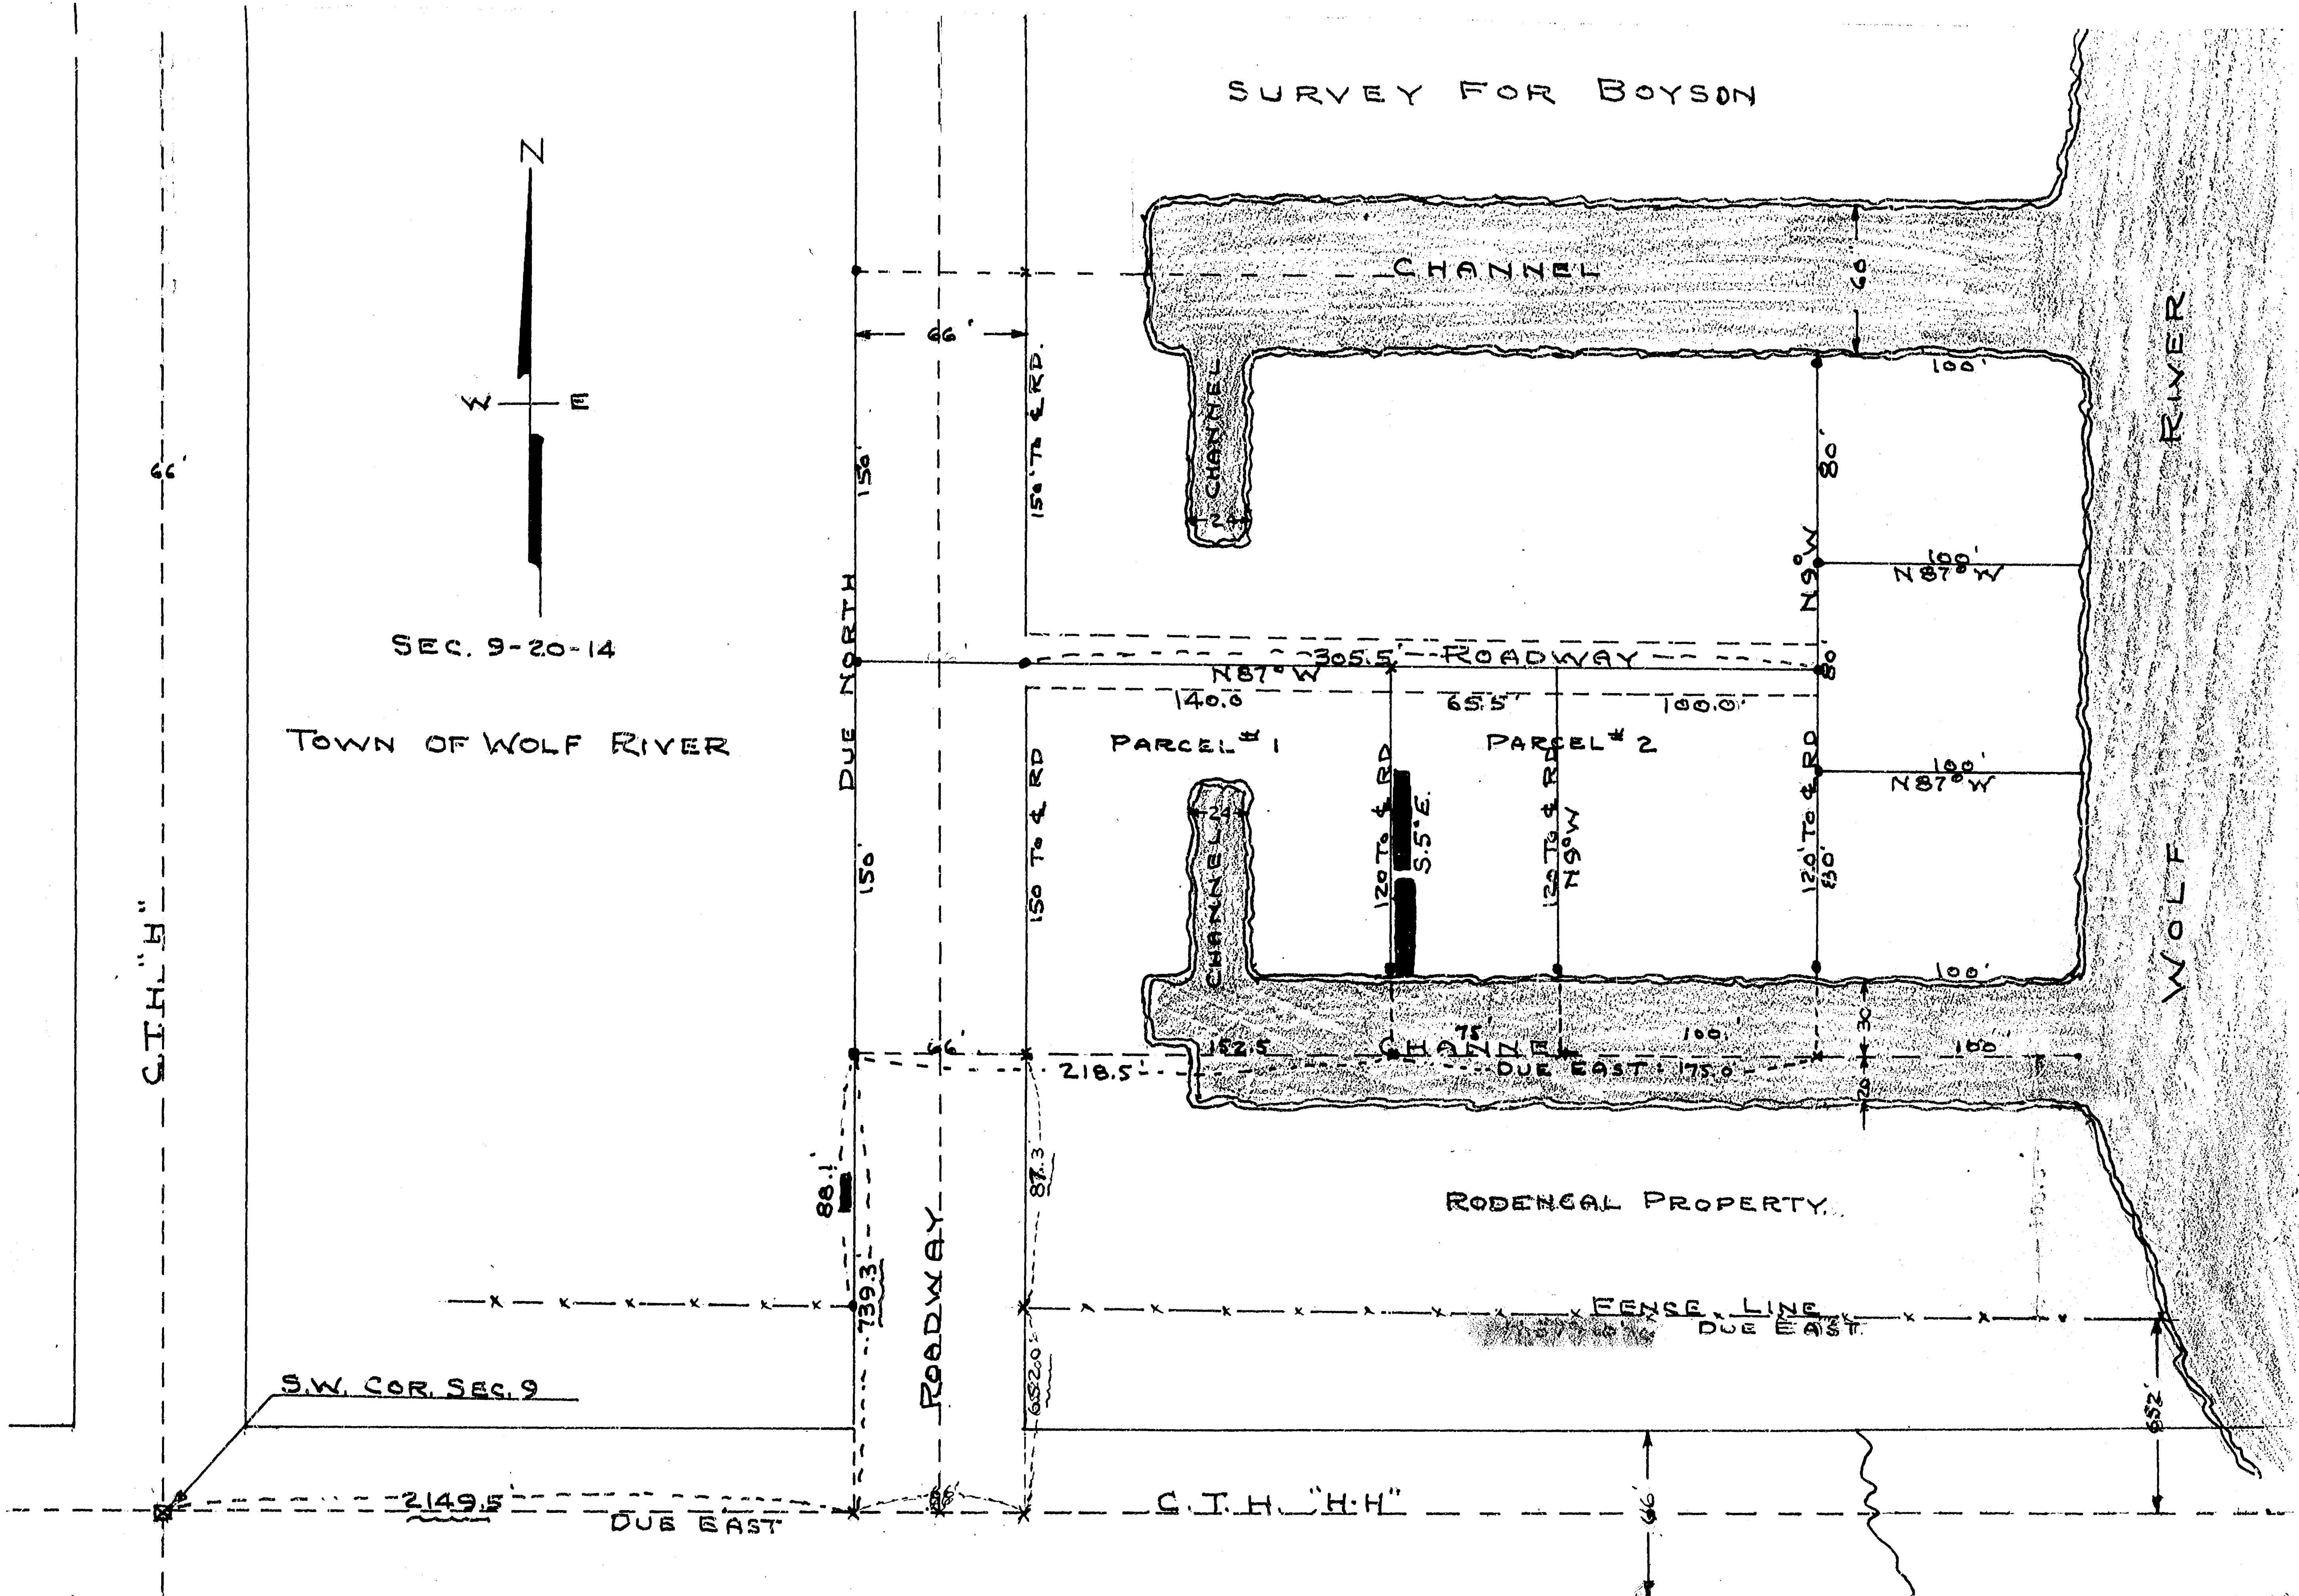


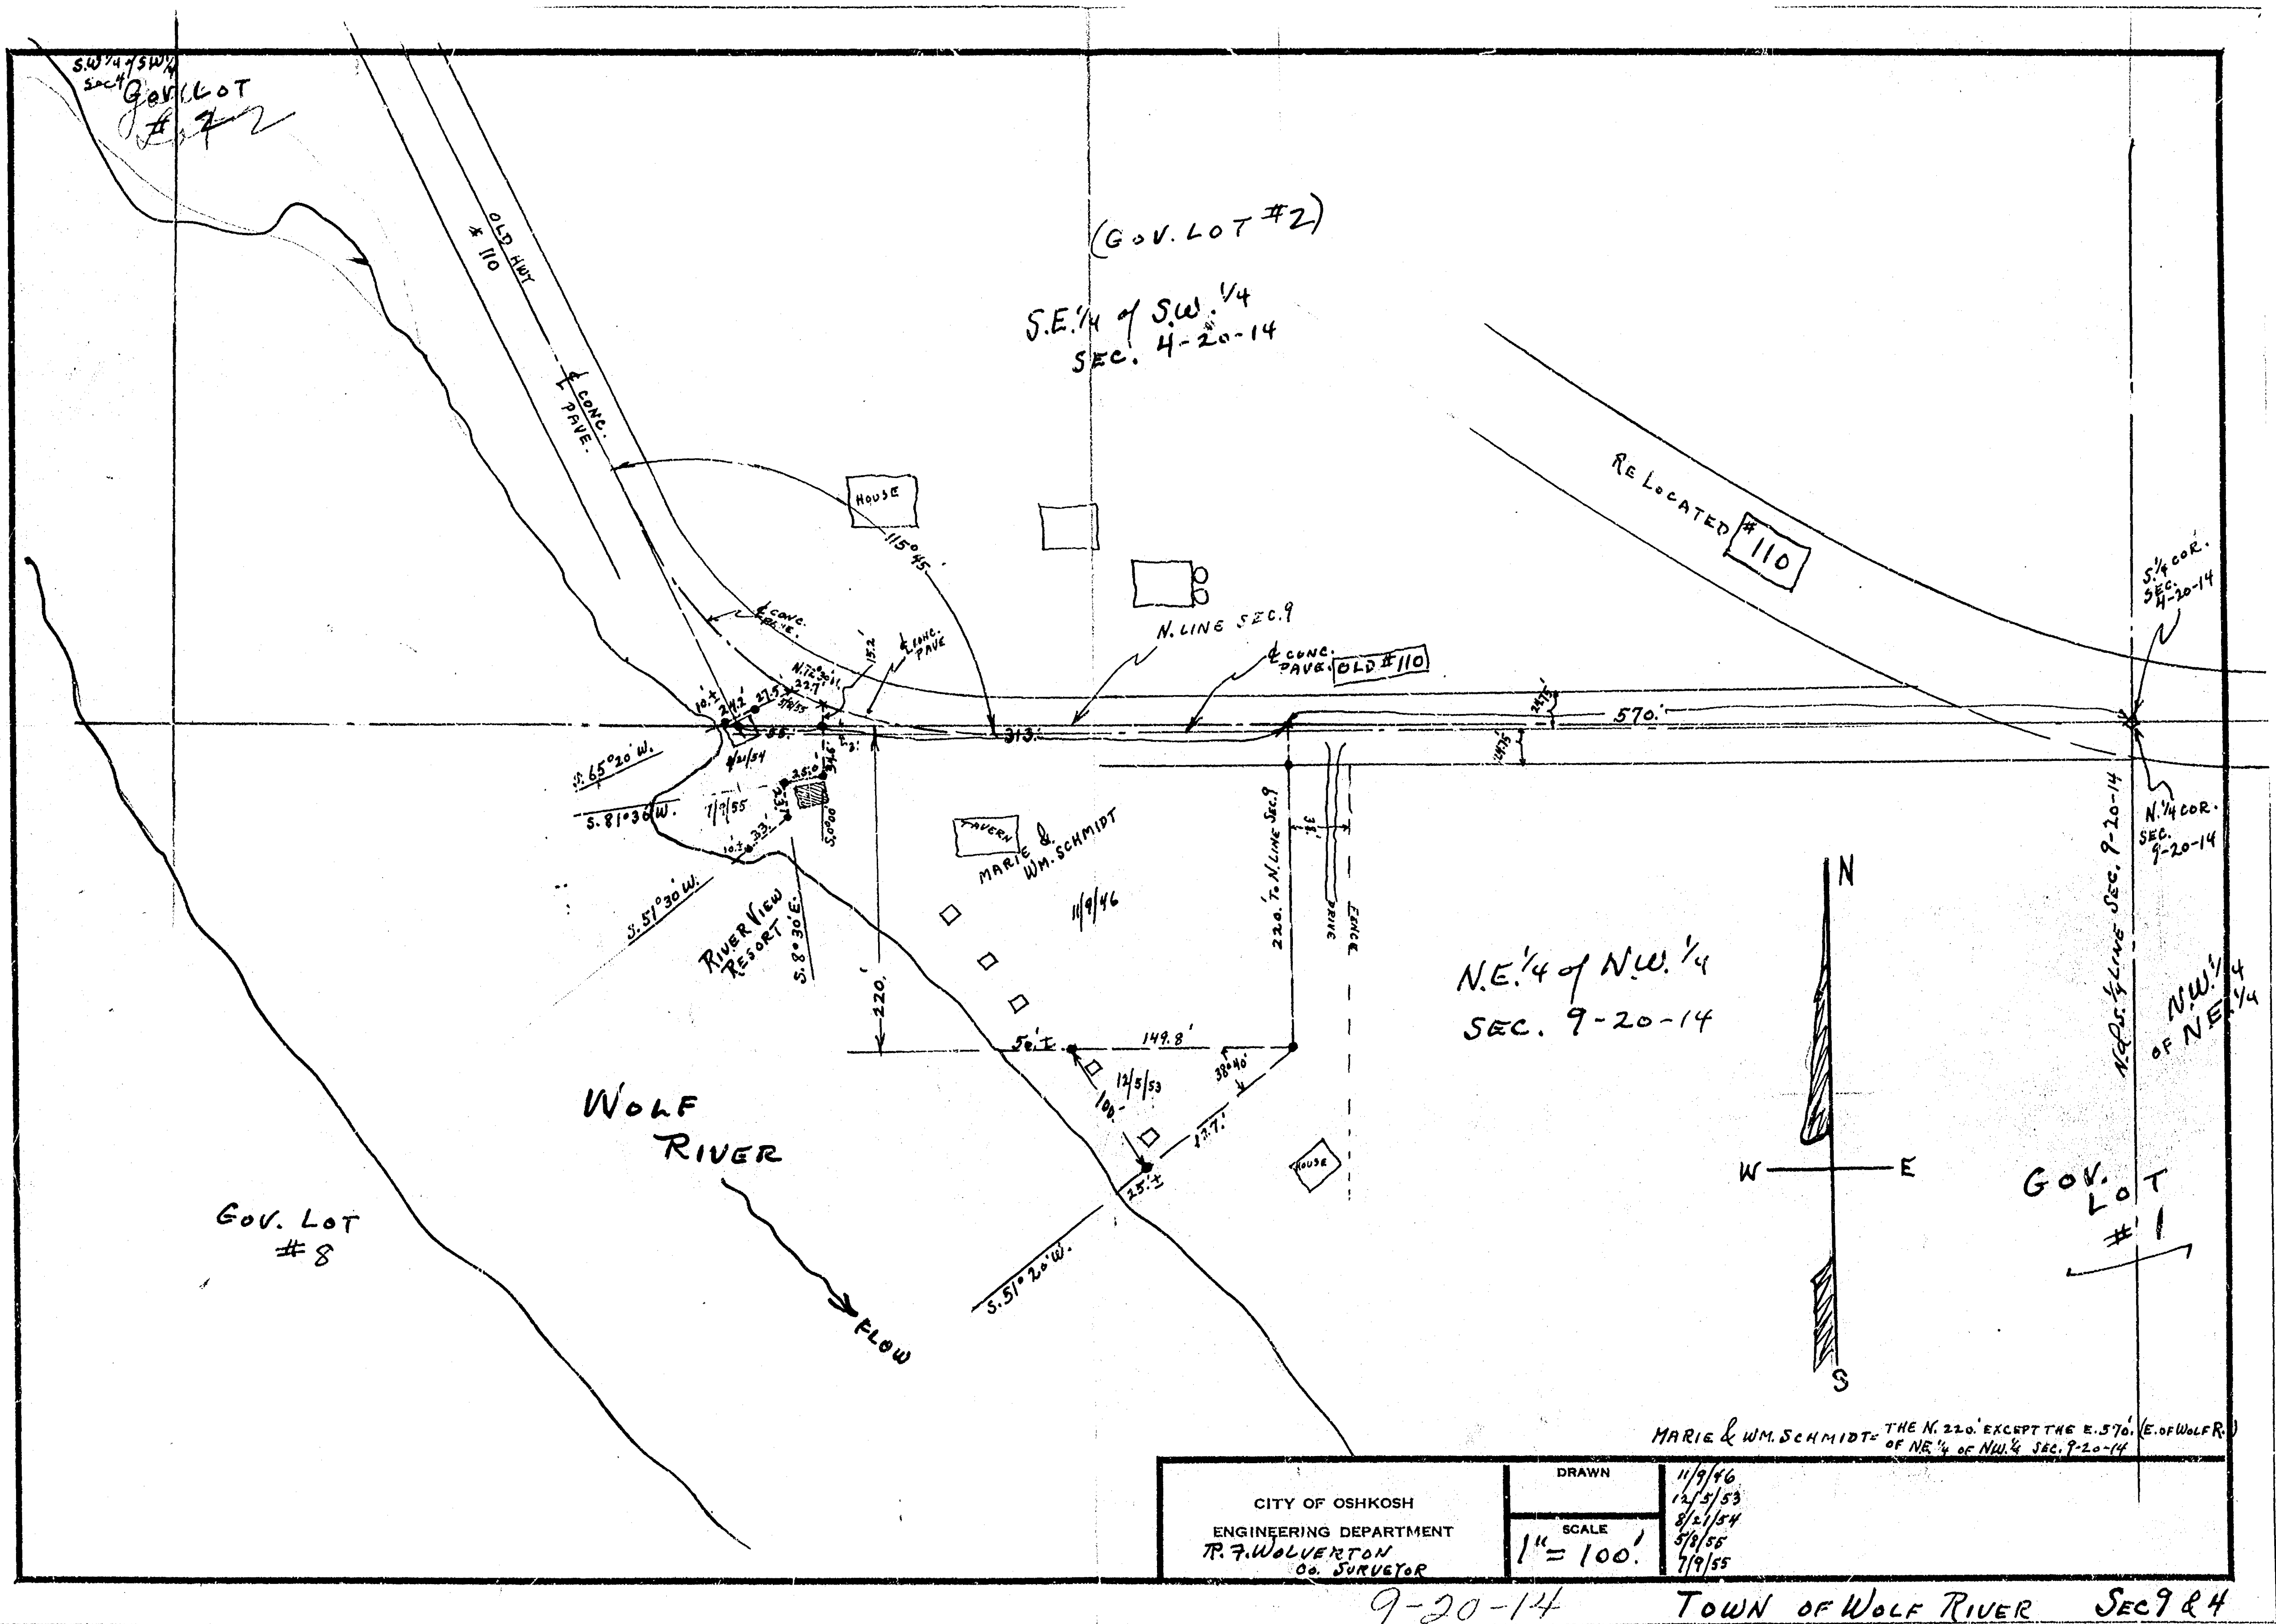


S9 T20N R14E

100 YEAR FLOOD LINE
(AS DETERMINED FROM
AERIAL PHOTOGRAPH
FOR WINNEBAGO COUNTY
H.U.D. FLOOD INSURANCE
STUDY.)

LEGEND

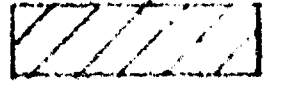-  = EXISTING CONTOUR
-  = EXISTING STRUCTURE

BENCHMARK: RR SPIKE IN PP #72-1666
LOCATED ON RIVERVIEW DR.
APPROX. 1000' WEST OF S.T.H.
"10" - ELEV. 754.41.
FROM: FEDERAL EMERGENCY
MANAGEMENT AGENCY PROJECT
#550531 0025 C, REVISED
JULY 23, 1983.

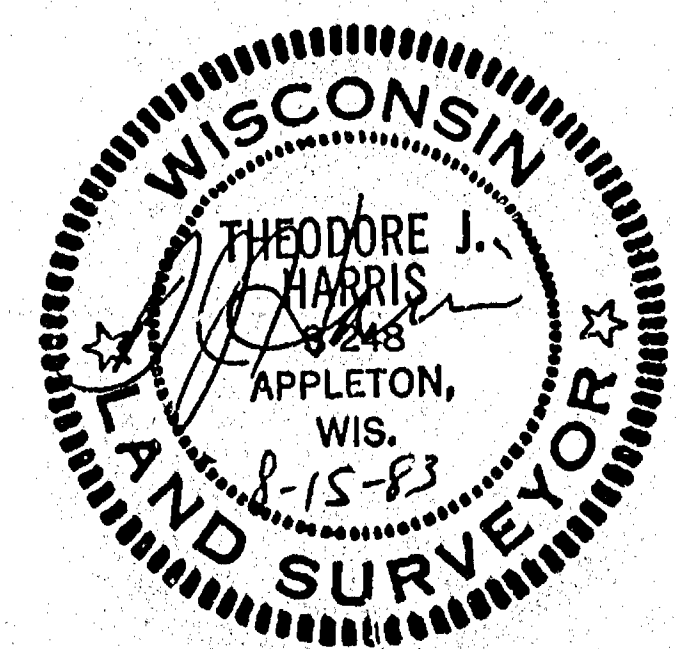

WOLF RIVER
ELEV. 746.54
7-25-83
FLOW

HARRIS & ASSOCIATES, INC. CONSULTING ENGINEERS & LAND SURVEYORS 2718 NORTH MEADE STREET APPLETON, WISCONSIN 54911		SCALE 1" = 20'	DATE OF FIELDWORK - 7-28-83	
		DATE 8-3-83	TOPOGRAPHIC SURVEY OF	
		DRAWN BY RJH	LOTS 2, 3, 4 & 5 - ASSESSOR'S PLAT #1	
		REVISED 8-15-83	TN. OF WOLF RIVER, WINN. CO., WI.	
			DRAWING NUMBER CS-4319	

9-20-14