



PART OF THE SOUTHEAST 1/4 OF THE SOUTHWEST 1/4 AND PART OF THE SOUTHWEST 1/4 OF THE SOUTHEAST 1/4 ALL OF SECTION 13, TOWNSHIP 20 NORTH, RANGE 14 EAST, TOWN OF WOLF RIVER, WINNEBAGO COUNTY, WISCONSIN

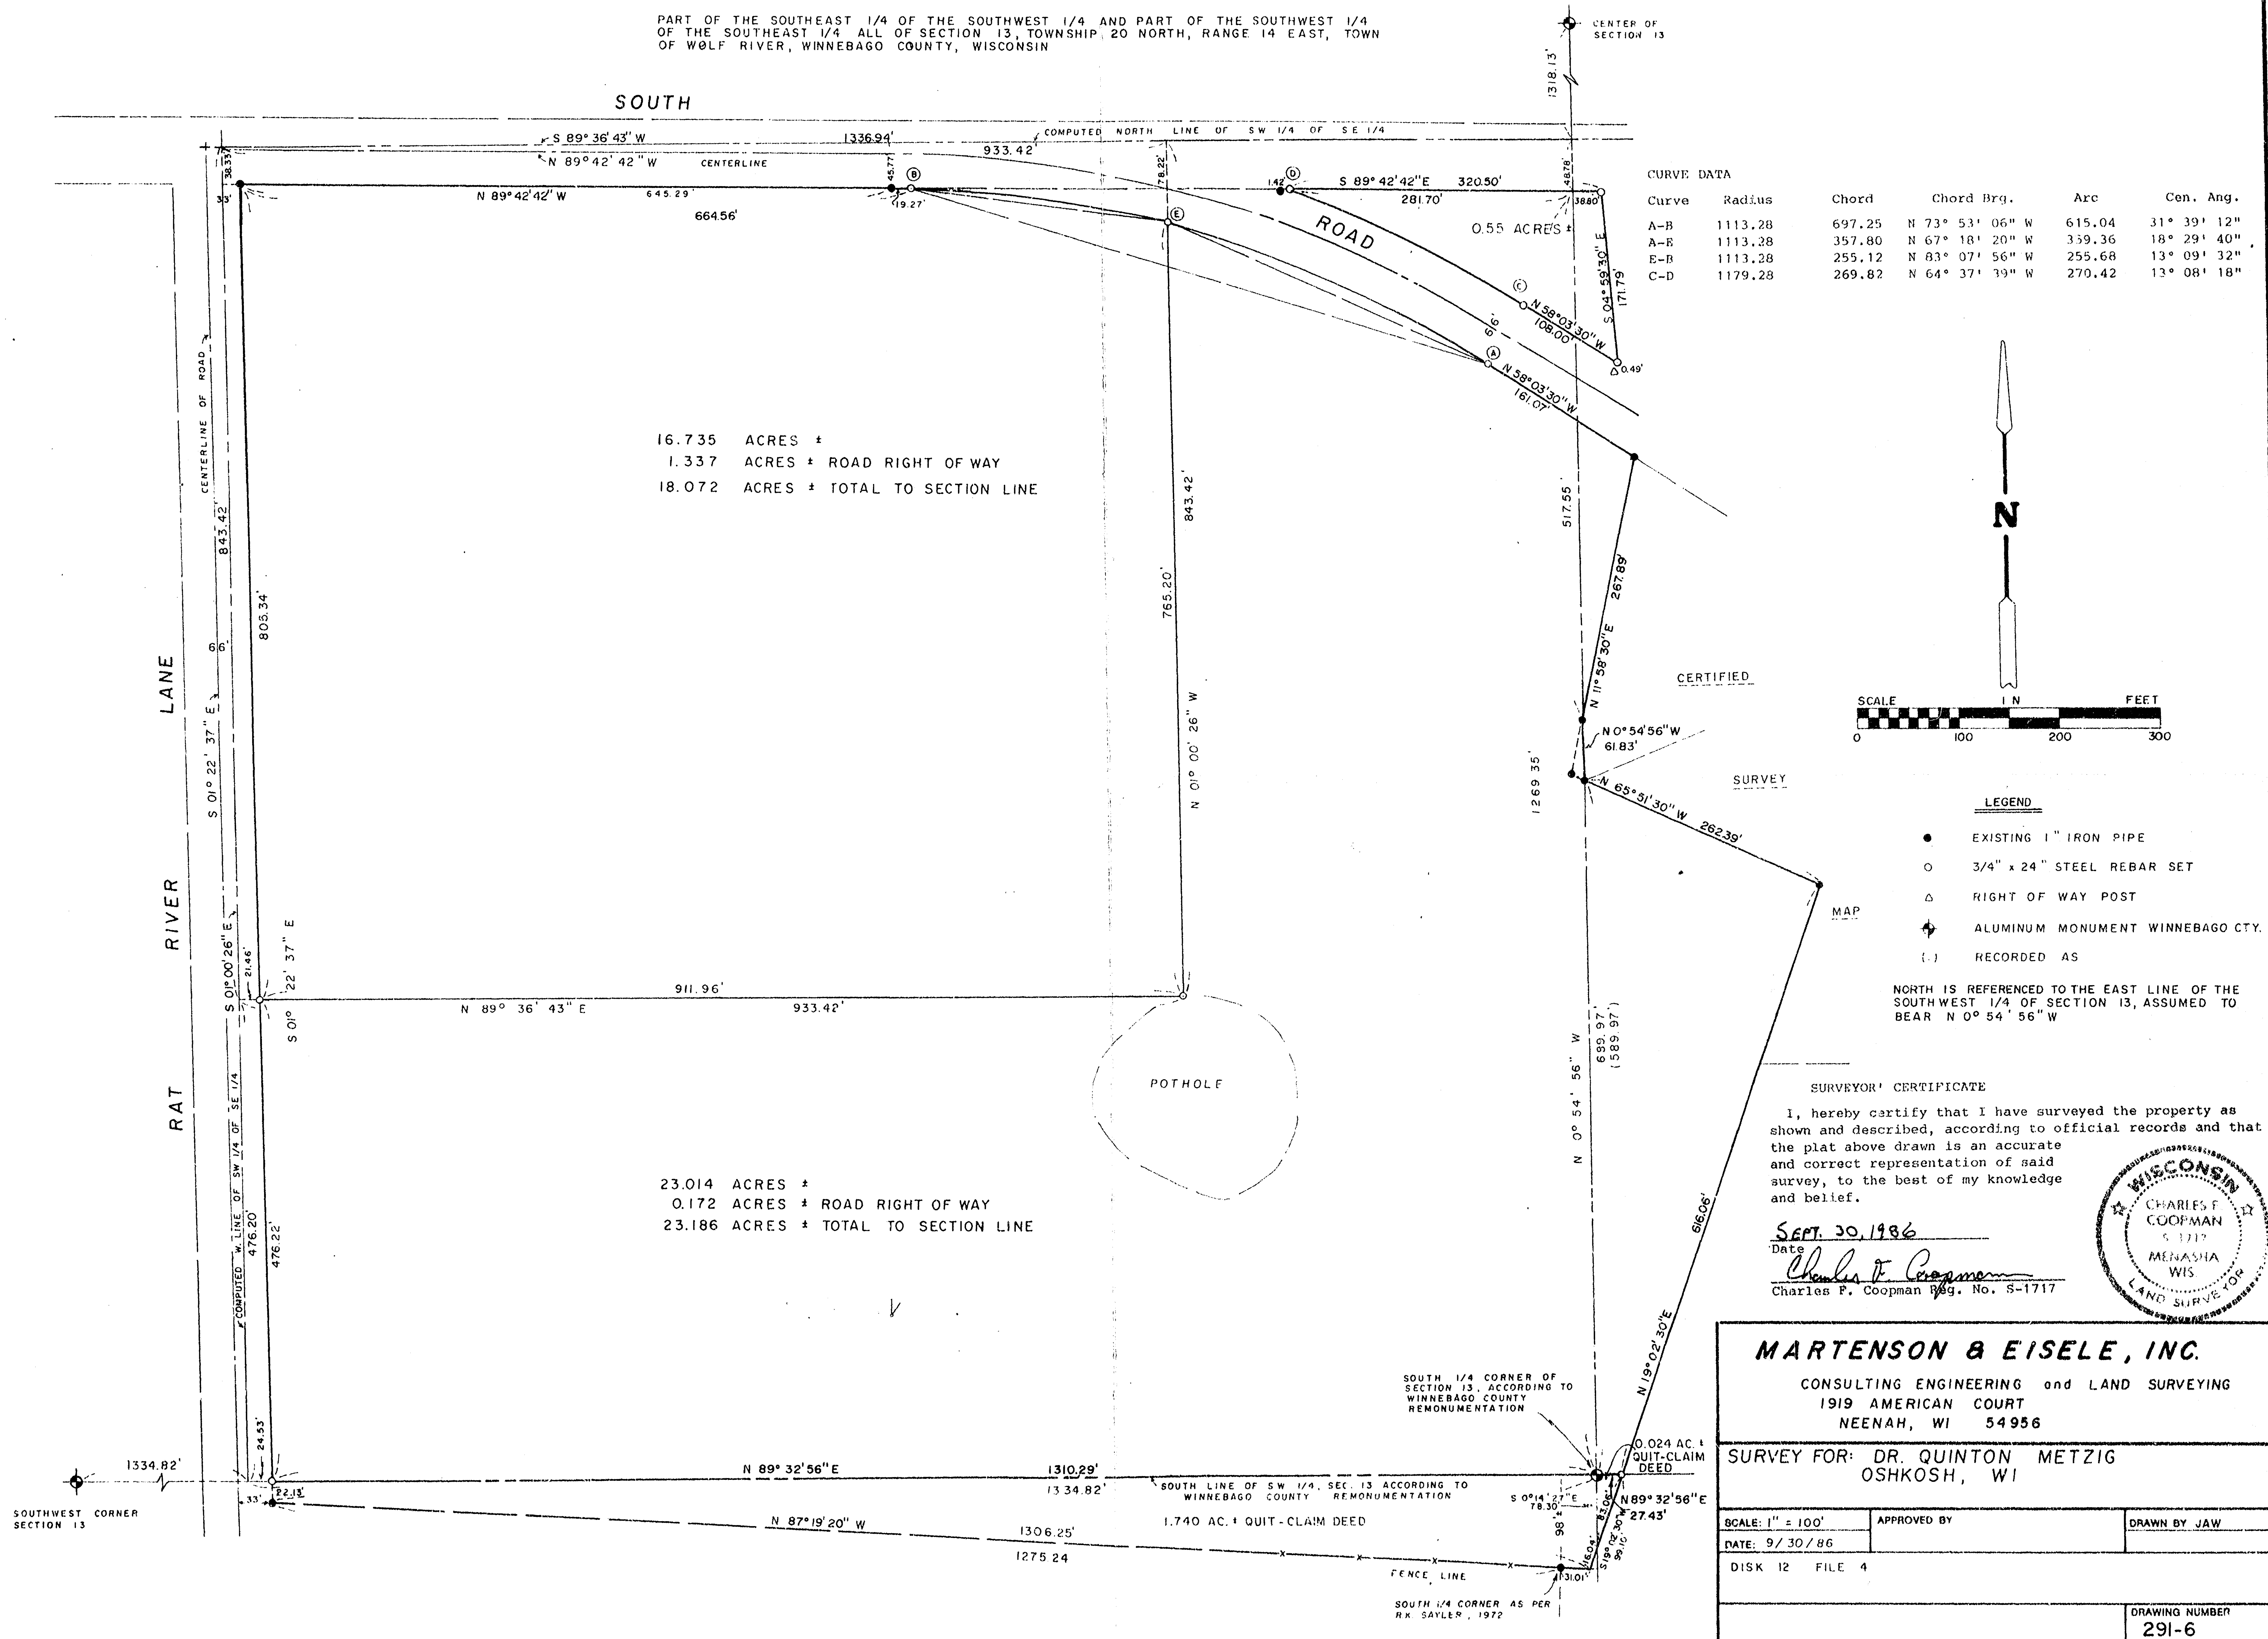

PLAT OF SURVEY

PART OF THE SW 1/4 OF THE SE 1/4 OF SECTION 13,
T20N, R14E, IN THE TOWN OF WOLF RIVER, WINNEBAGO
COUNTY, WISCONSIN

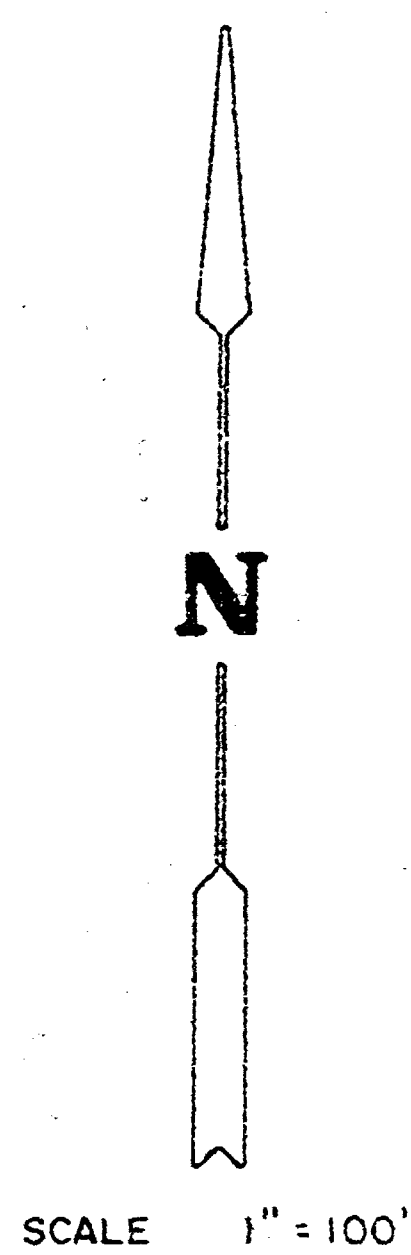



NORTH REFERENCE:
NORTH IS REFERENCED TO THE WEST
LINE OF THE SE 1/4 OF SECTION 13,
T20N, R14E, WHICH IS ASSUMED TO
BEAR N0°54'56"W

- LEGEND
- 1"x24" IRON PIPE SET
 - EXIST. 1" IRON PIPE

SURVEYOR'S CERTIFICATE

I, DAVID D. EISELE, HEREBY CERTIFY THAT I HAVE
SURVEYED THE PROPERTY AS SHOWN AND DESCRIBED, ACCORDING
TO OFFICIAL RECORDS AND THAT THE PLAT ABOVE DRAWN
IS AN ACCURATE AND CORRECT REPRESENTATION OF
SAID SURVEY December 6, 1982.

David D. Eisele
DAVID D. EISELE R.L.S. S-974

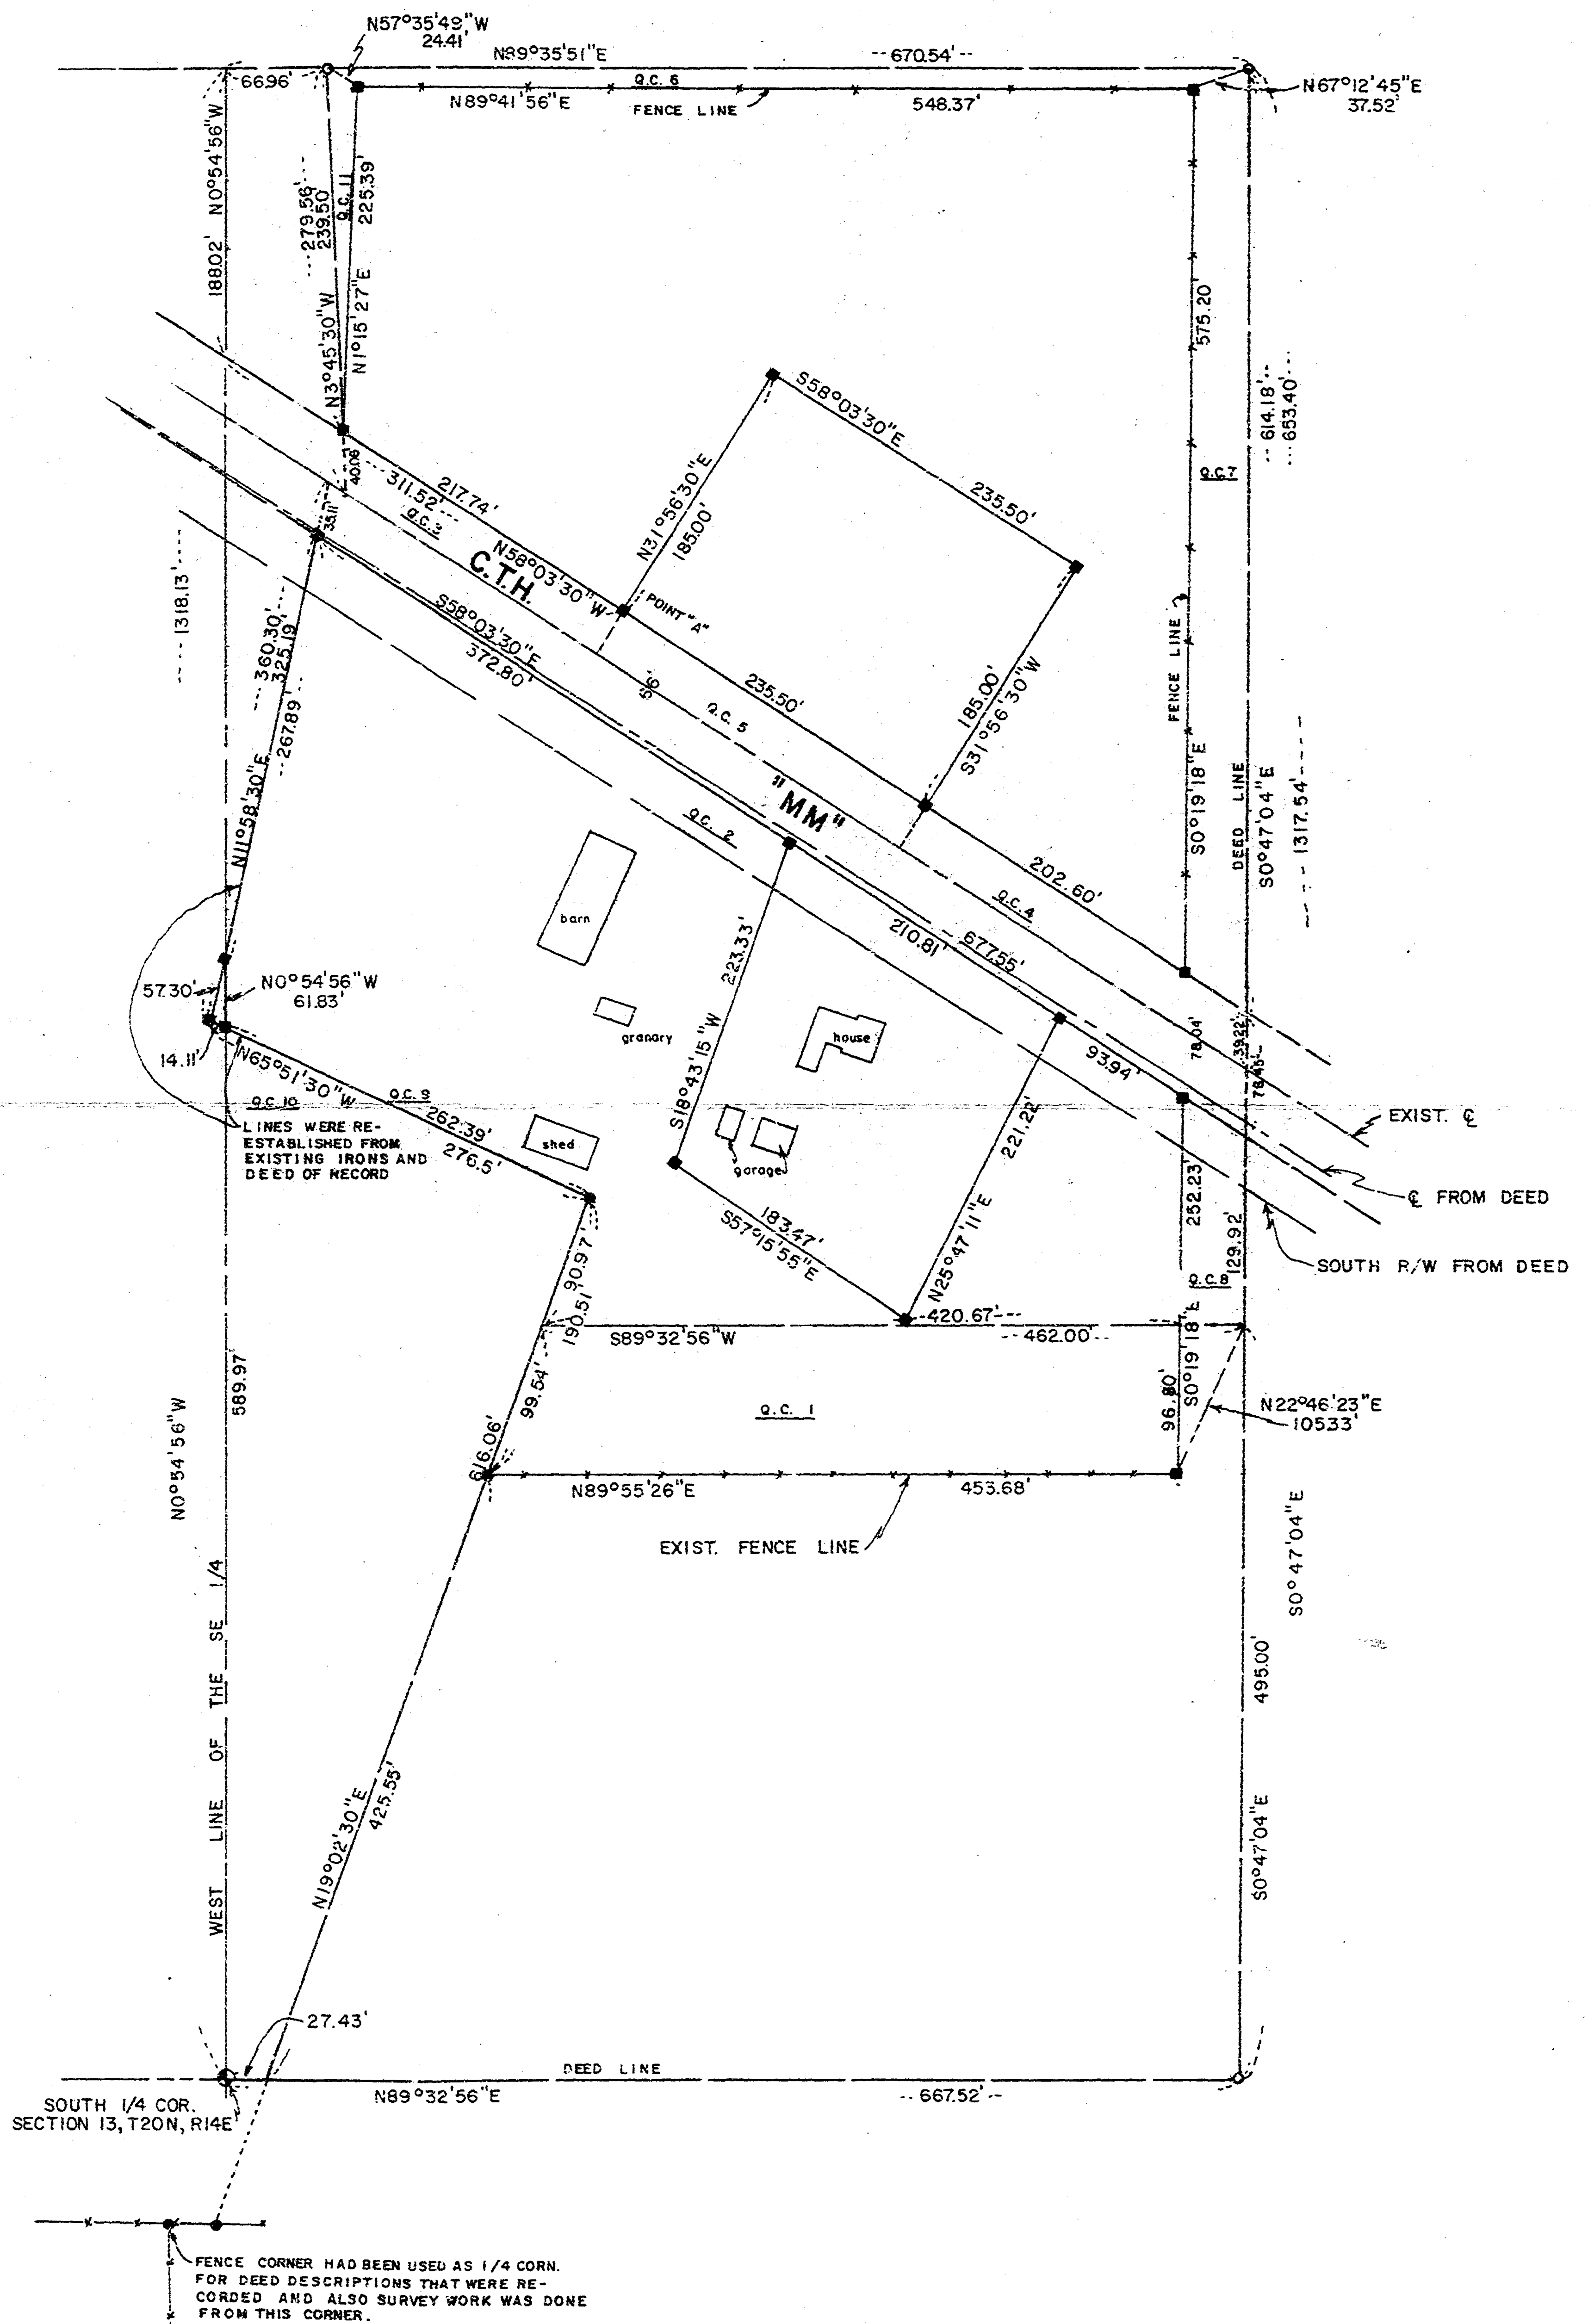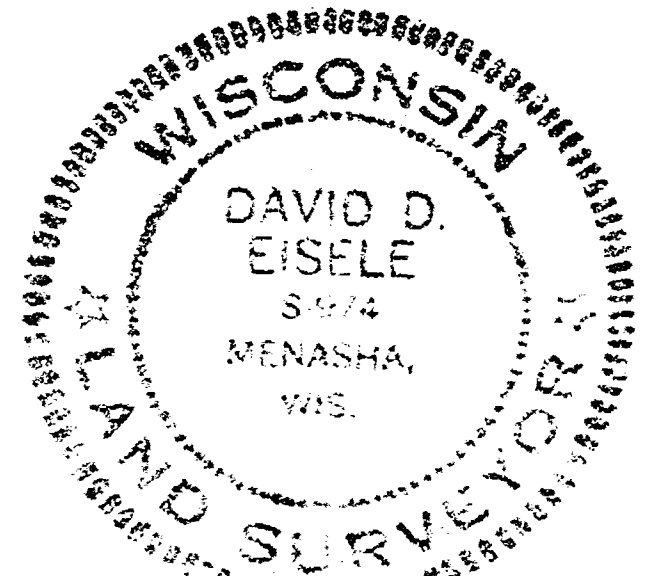

MARTENSON & EISELE, INC.
CONSULTING ENGINEERING and LAND SURVEYING
1919 AMERICAN COURT
NEENAH, WI 54956

SURVEY FOR: HOWARD BRYNGELSON AND
TERRY COLLINS

SCALE: 1" = 100'	APPROVED BY:	DRAWN BY:
DATE:		REVISED:
		DRAWING NUMBER
		148-219

13-20-14