


1919 American Court
Meenah, WI 54956 Ph.(414)731-0381

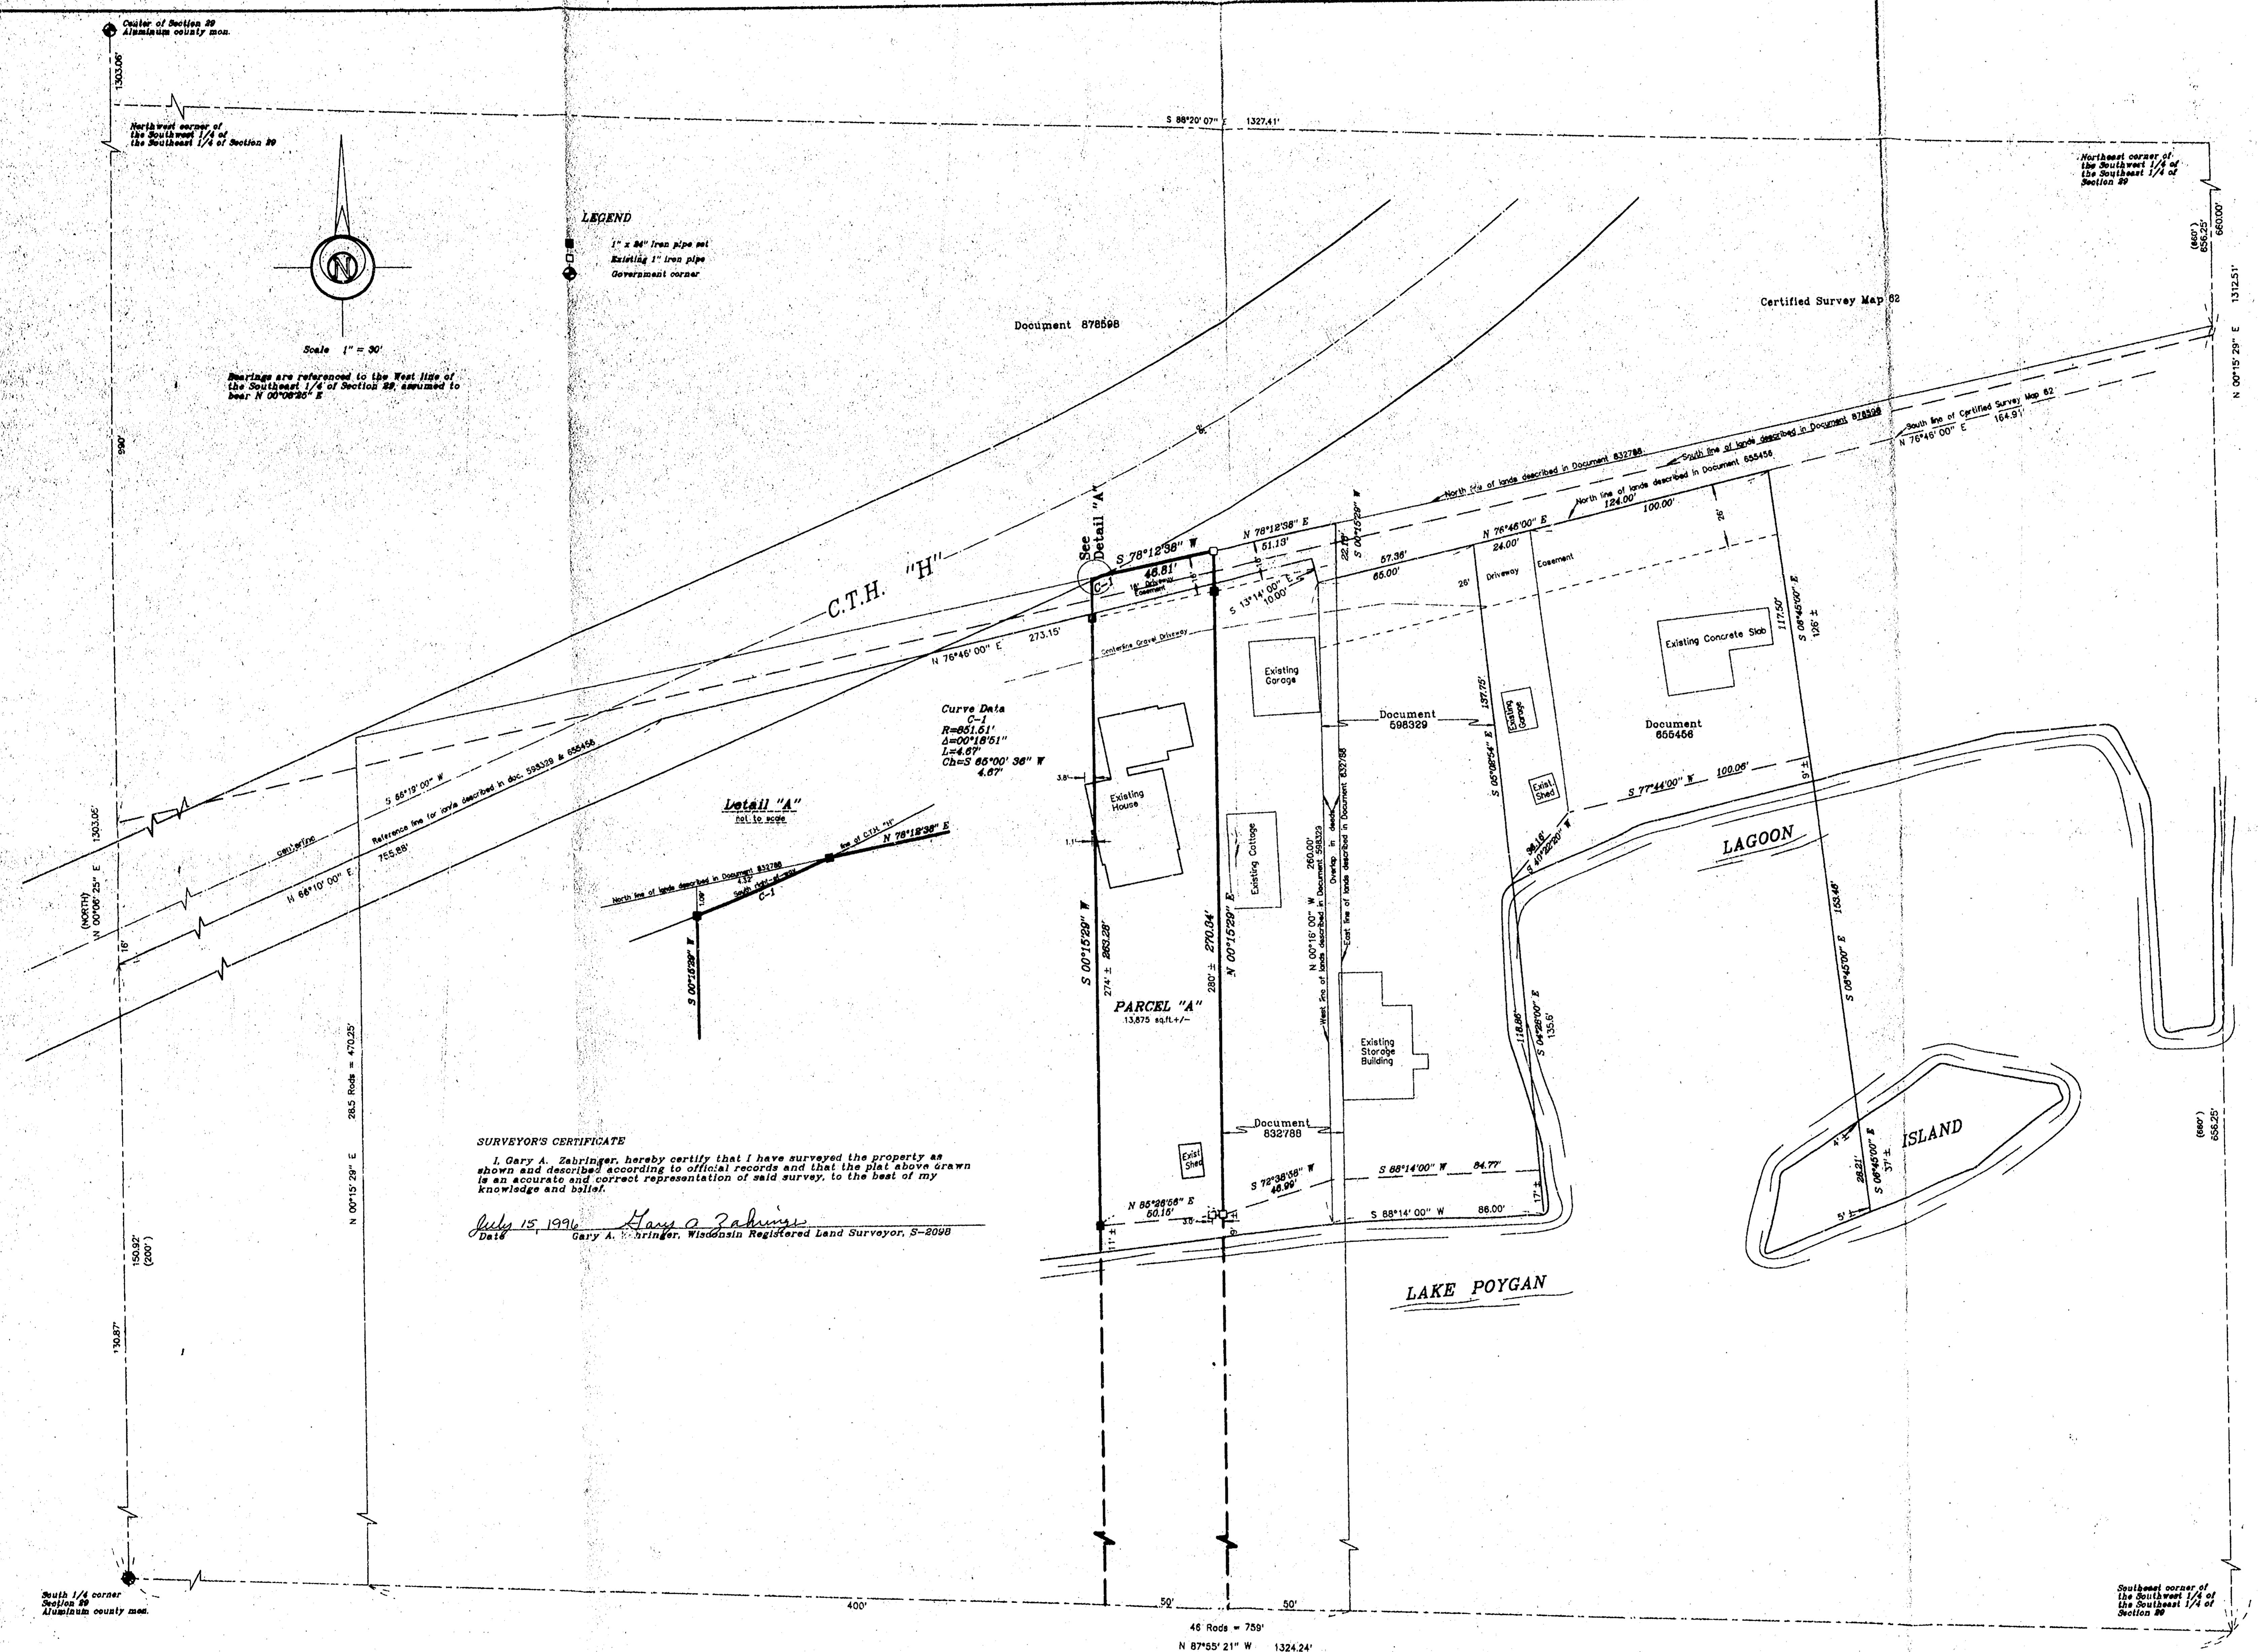

134	16-16
Grid	File
DRAWING NO.	
291-035	
DATE	7/96
SCALE	1"=30'
COMP. FILE	pos291035.S70
Part of the Southwest 1/4 of Section 29, Township 20 North, Range 14 East, Town of Wolf River, Winnebago County, Wisconsin.	
Survey for: <i>Delor and Margaret Schrank</i>	
Martenson & Eisele, Inc. Consulting Engineering & Land Surveying 1919 American Court Neenah, WI 54956 Ph.(414)731-0381	

