


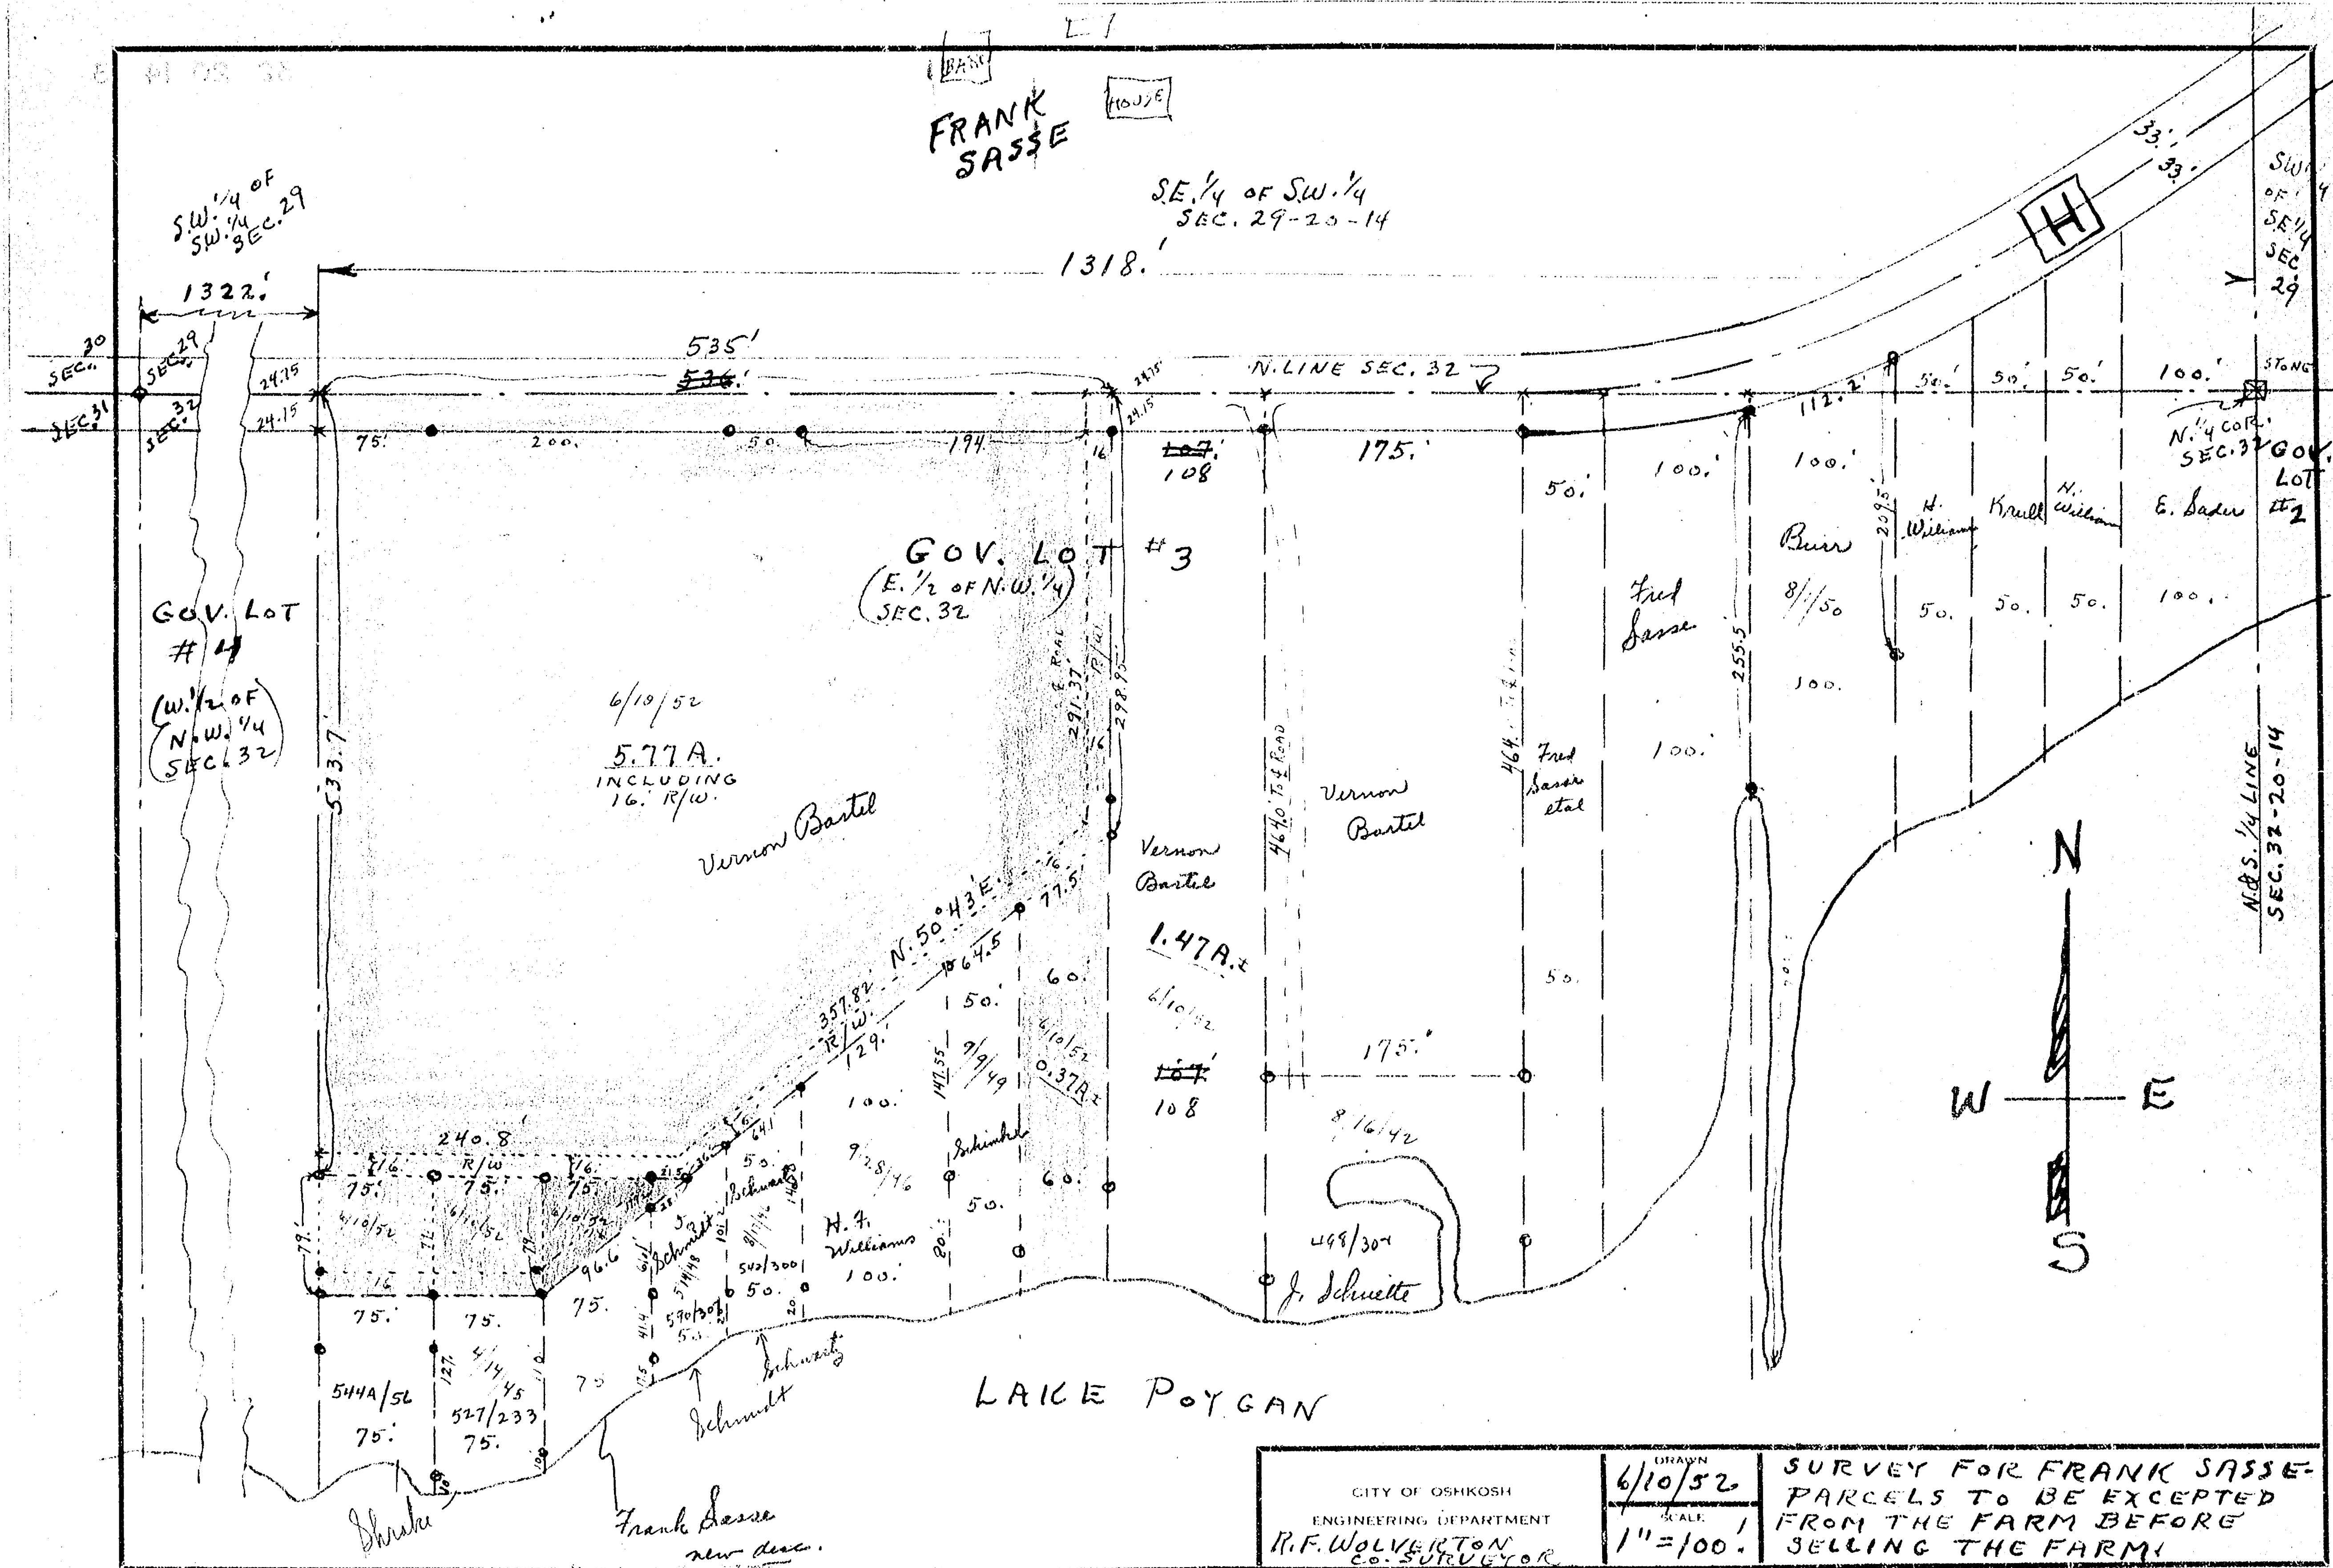


30-20-14

TOWN OF WOLF RIVER SEC. 32.

REVISED PLAT OF FORMER SPRINGER PROPERTY

PART OF GOV'T. LOT 4, SEC. 32, T. 20N., R. 14 E.


NE COR. OF
SE 1/4 OF
SW 1/4 OF
SEC. 29

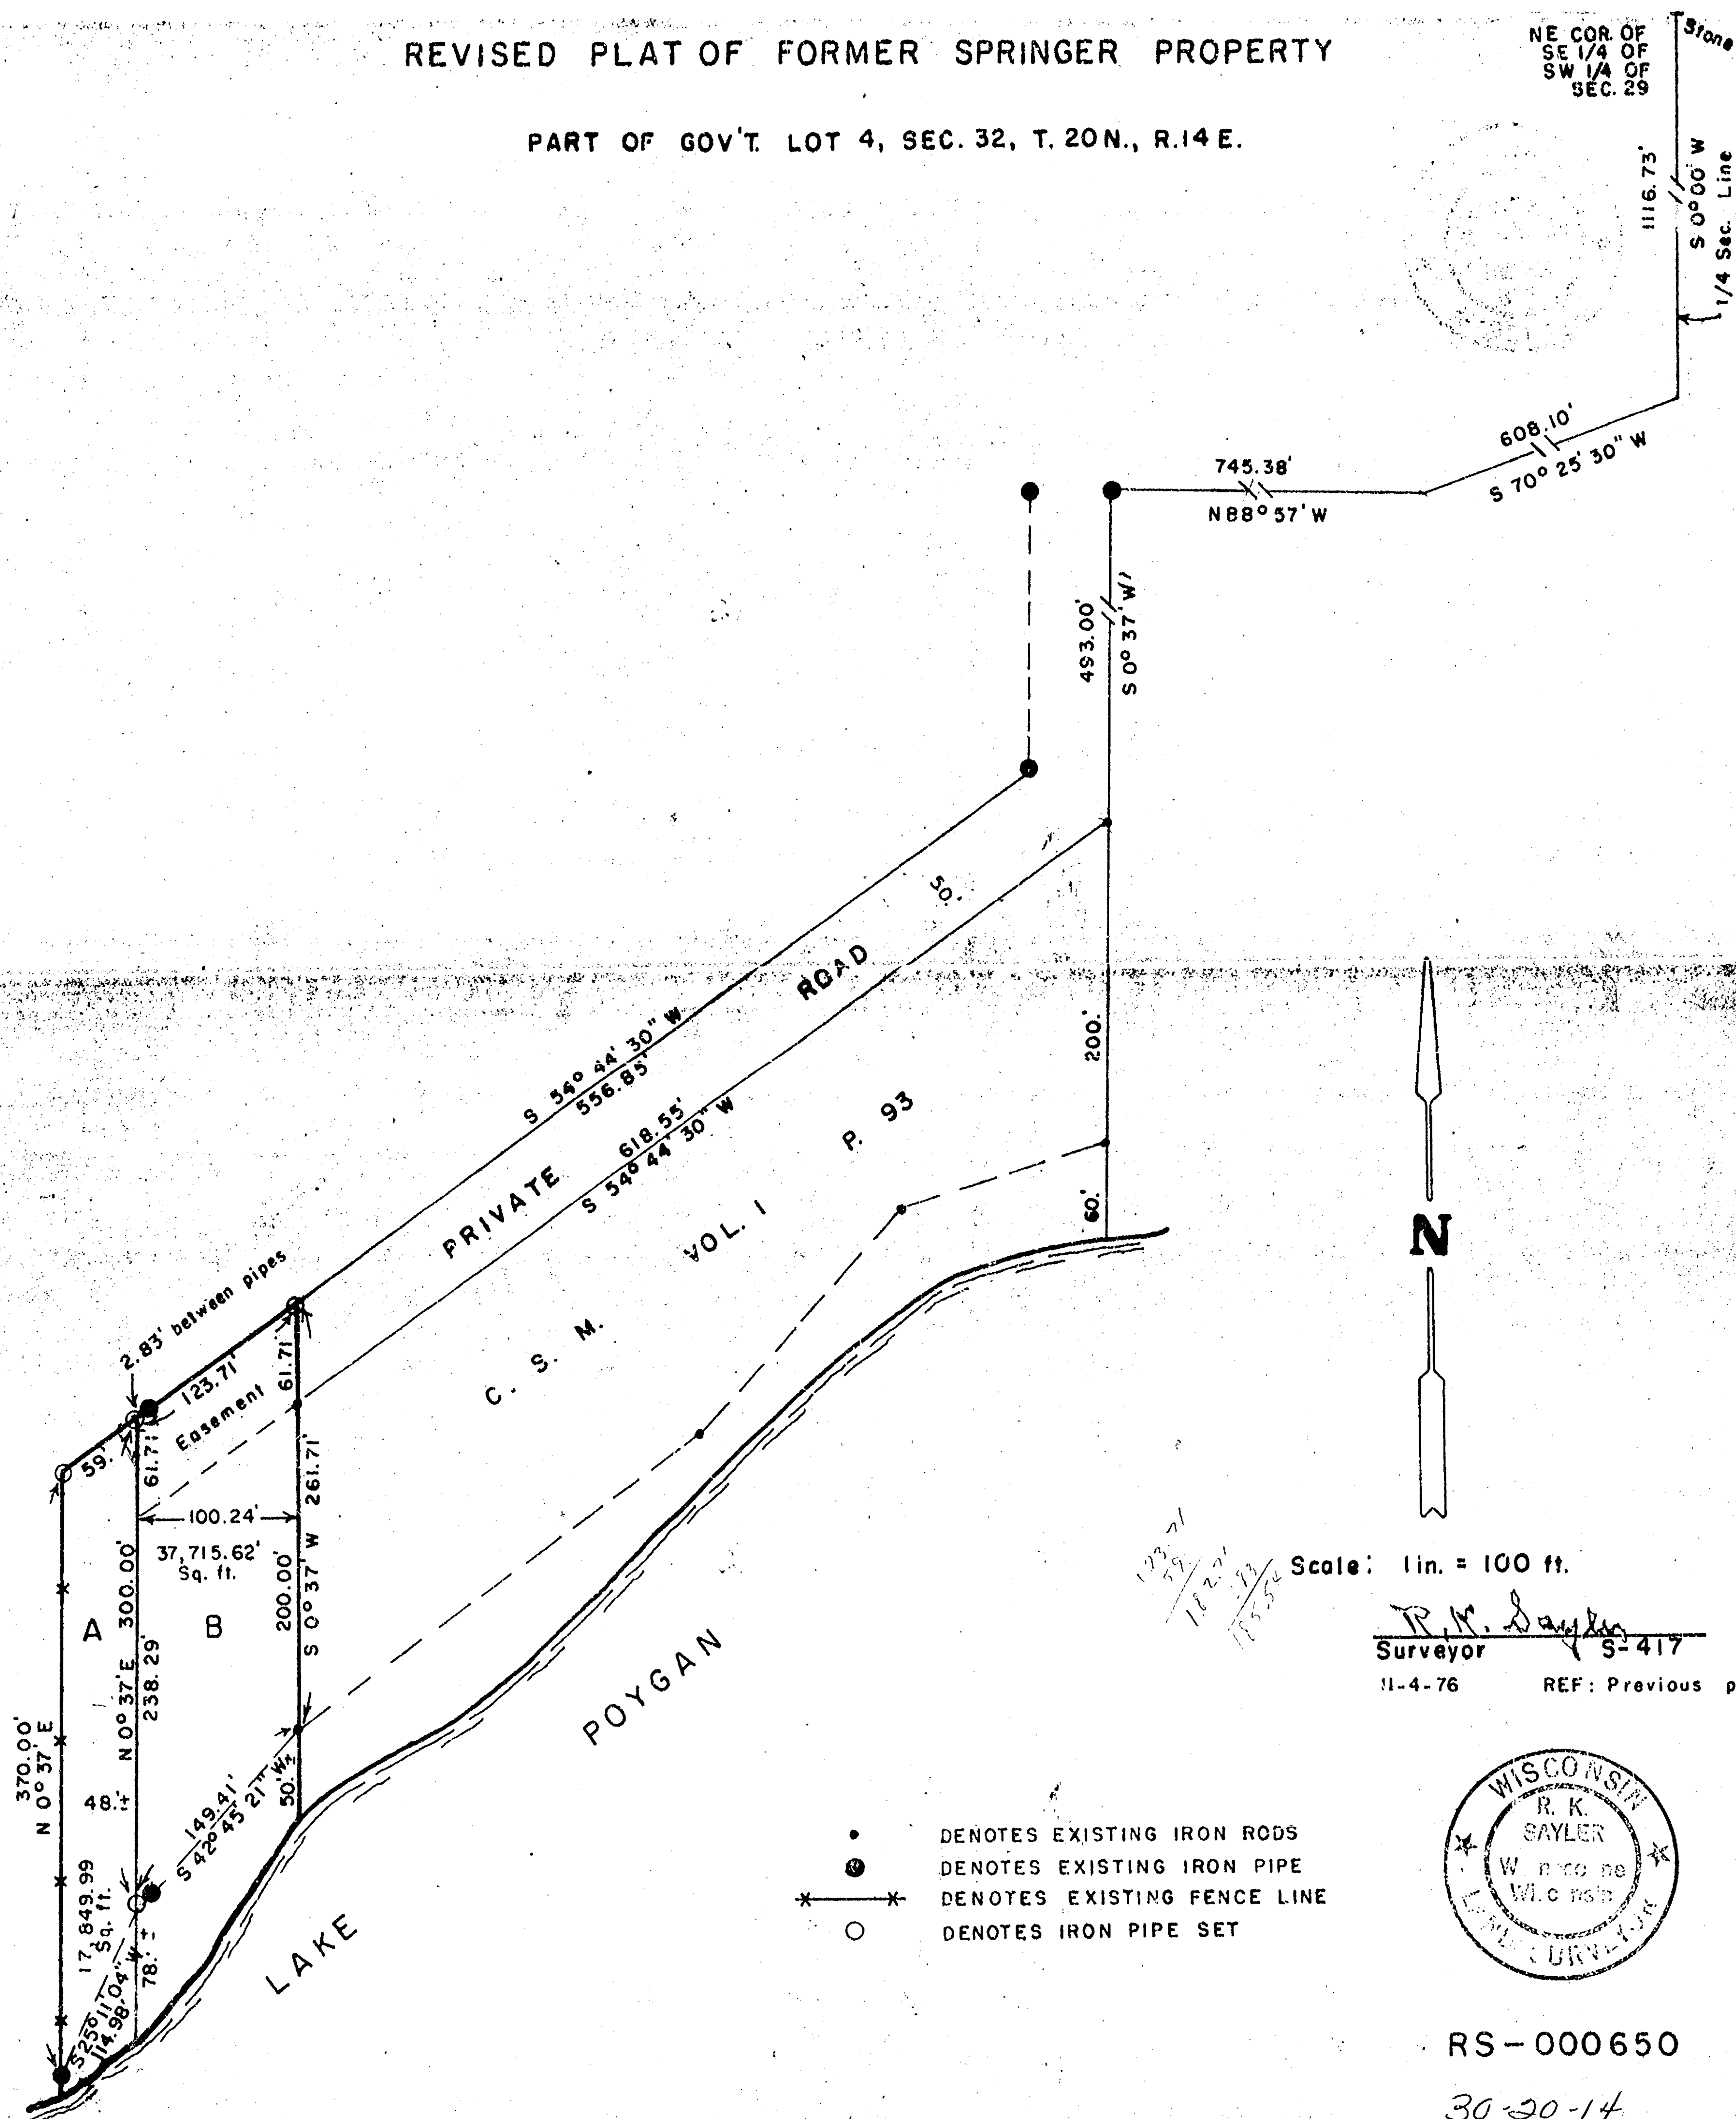


Surveyor S-417
11-4-76 REF: Previous plots

RS - 000650

30-20-14

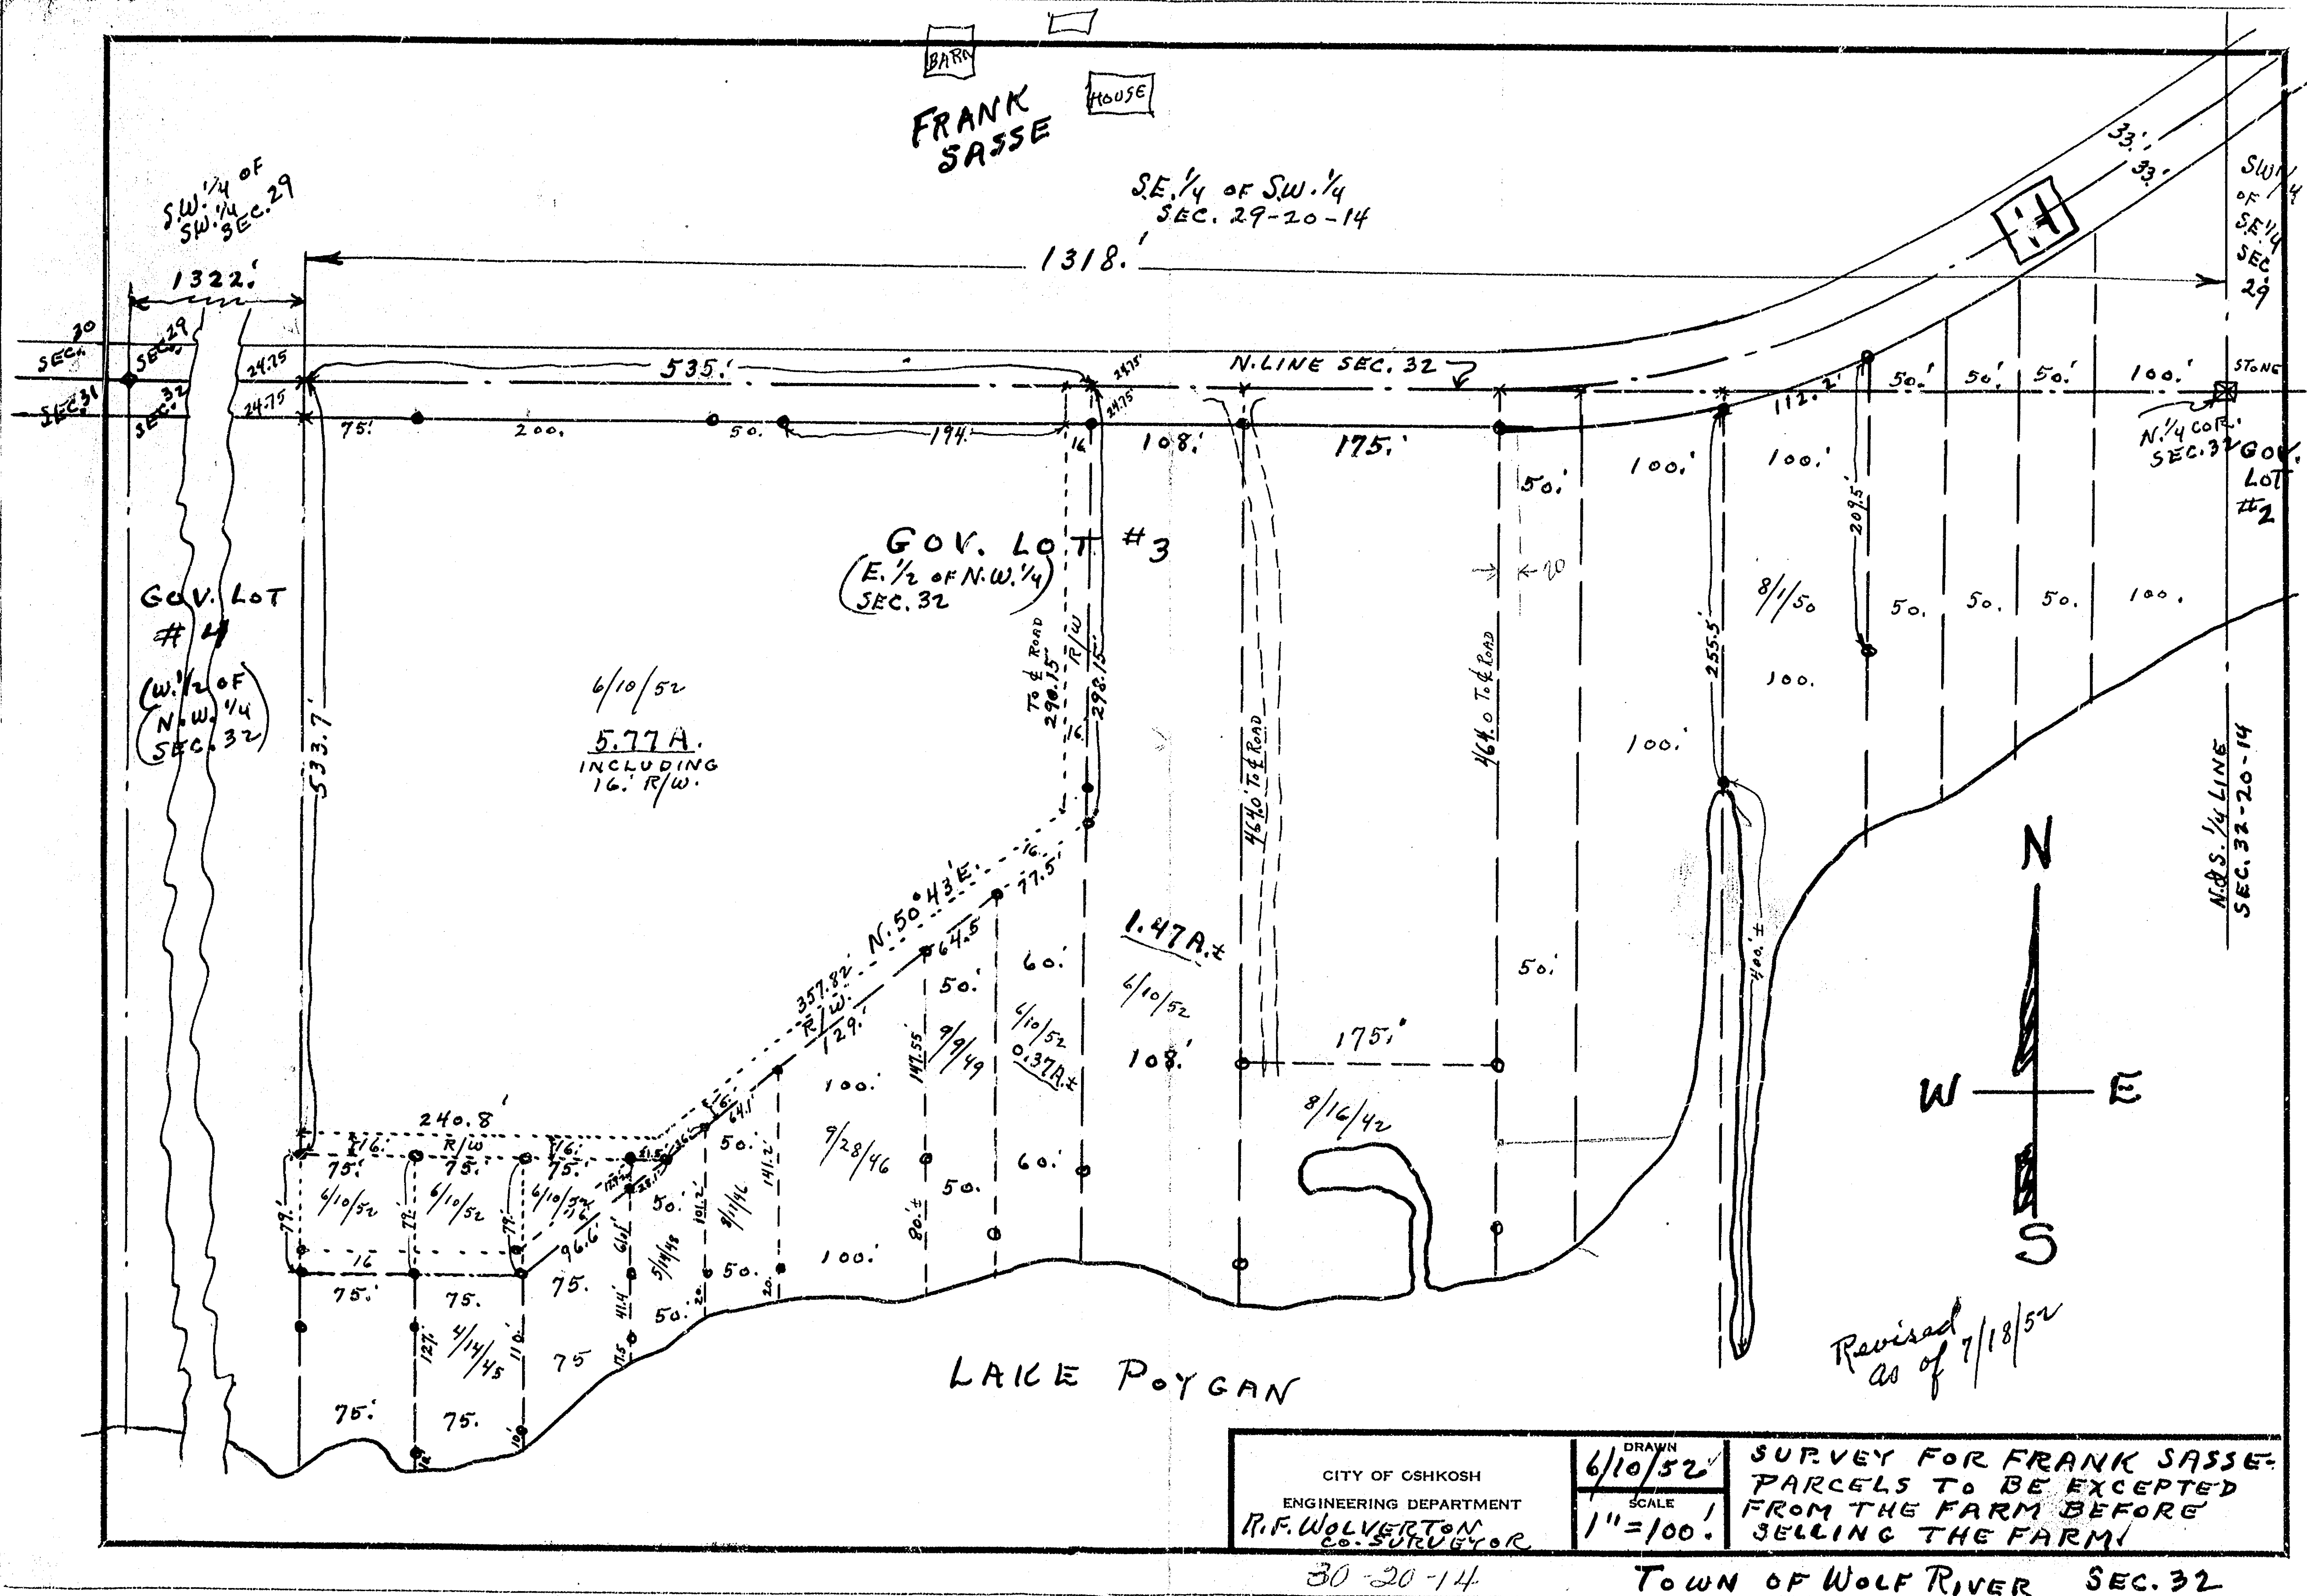

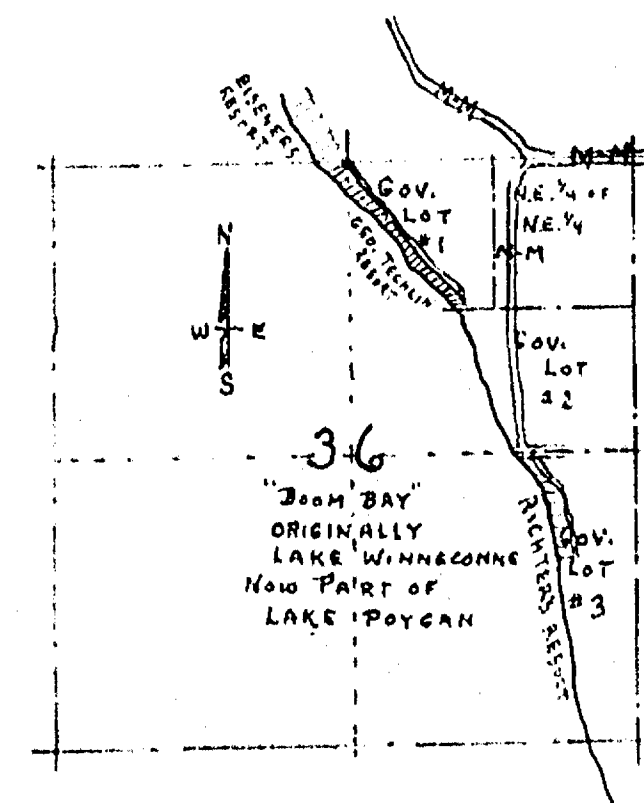

FRAC.
N.E. 1/4 of N.W. 1/4
SEC. 36-20-14

H. HEUER

S.W. 1/4 of S.E. 1/4
SEC. 25-20-14

(ED. SPIEGELBERG)
Now G. TECHLIN FARM

G. TECHLIN

H. ZELLMER

S.E. 1/4 of S.E. 1/4
SEC. 25-20-14

Gov. Lot #1


FRAC.
N.W. 1/4 of N.E. 1/4
SEC. 36-20-14
Gov. Lot #1

(ED. SPIEGELBERG)
Now G. TECHLIN FARM

E. LINE
Gov. Lot #1
SEC. 36

N.E. 1/4 of N.E. 1/4
SEC. 36-20-14

BOOM BAY
(PART OF LAKE POYGAN)

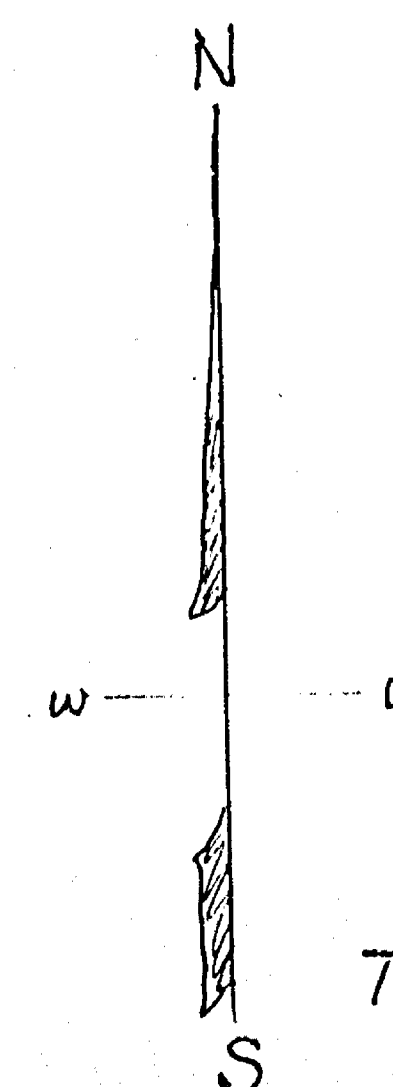

SCALE 1"=100'

TOWN OF WOLF RIVER

7/2/50
R.F. WOLVERTON
Co. SURVEYOR

LINE BETWEEN
2ND & 3RD PARCEL FROM S. END
REVISED 4/5/52
R.F.W.-H.K.
SURVEYOR

S. LINE
Gov. Lot #1

Gov. Lot #2

CITY OF OSHKOSH
WISCONSIN
ENGINEERING
DEPARTMENT

APPROVED

CITY ENGINEER

DRAWN

TRACED

CHK'D.

SCALE

1"=100'

CORRECTED TO

"AS BUILT"

SURVEYS

DRAWER NO.

FILE NO.

SHEET NO.

FIELD BOOK

SEC. 25 & 36 TOWN OF WOLF RIVER

36-20-14