



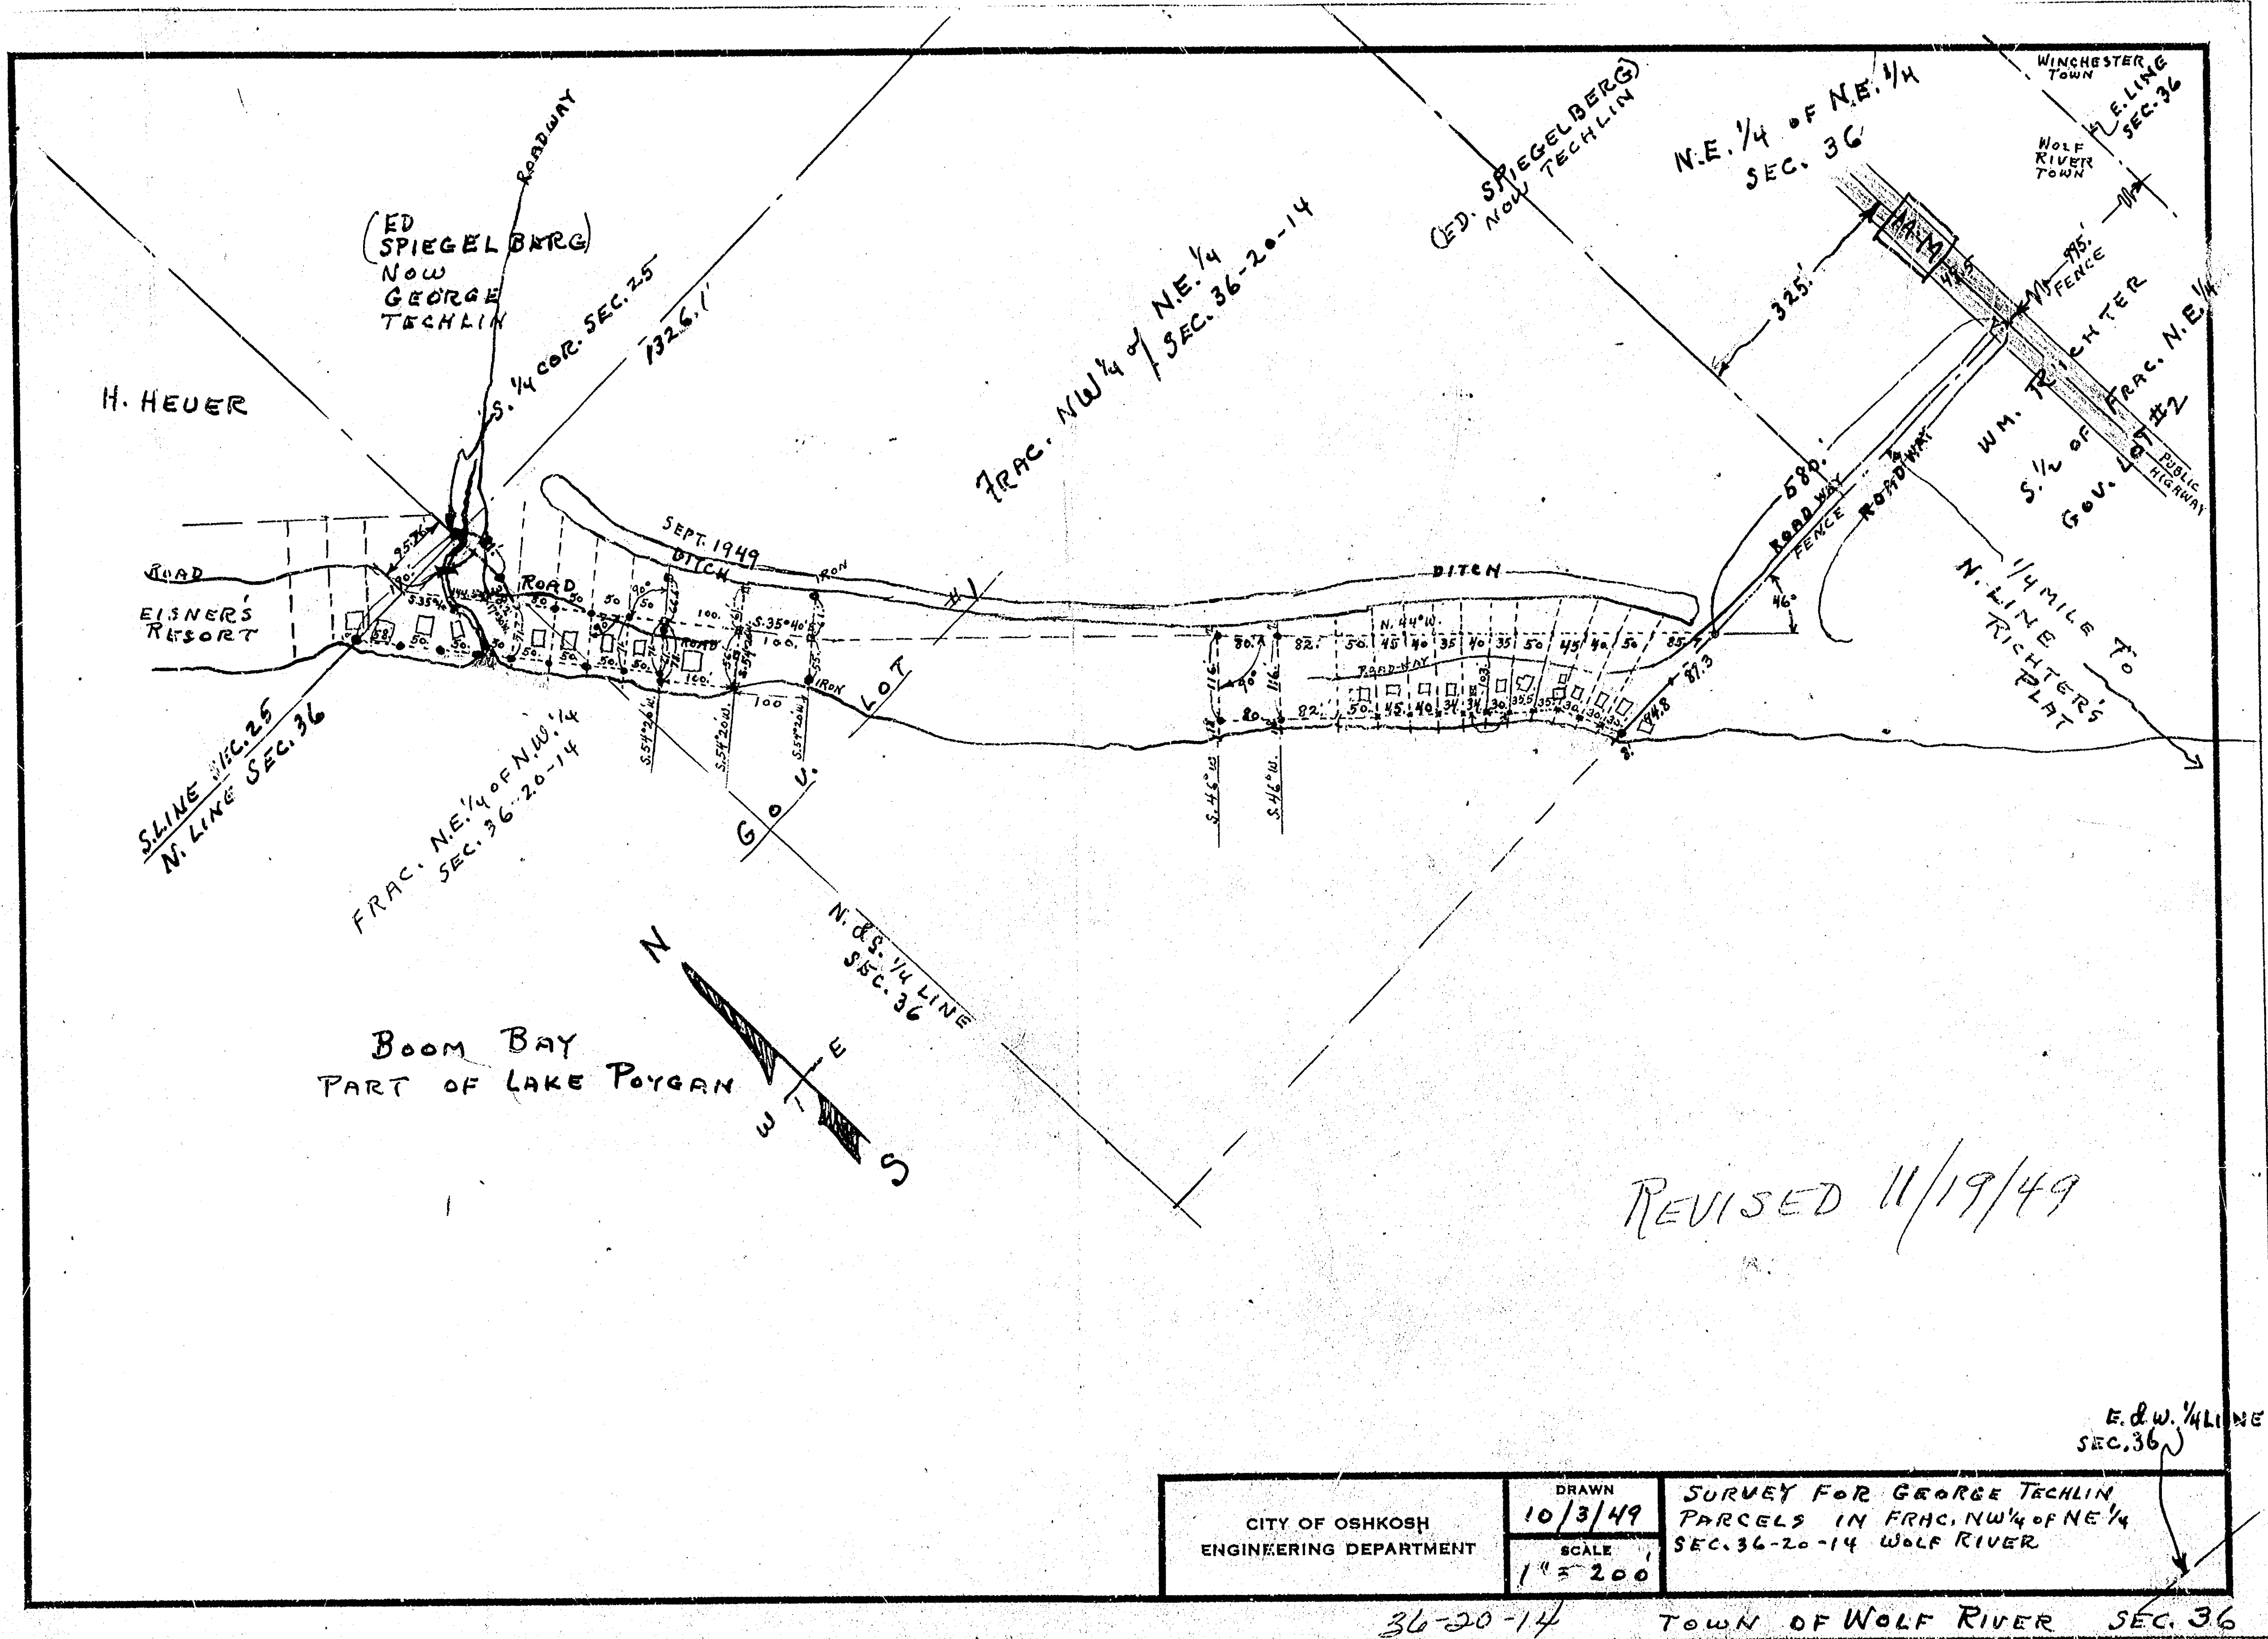

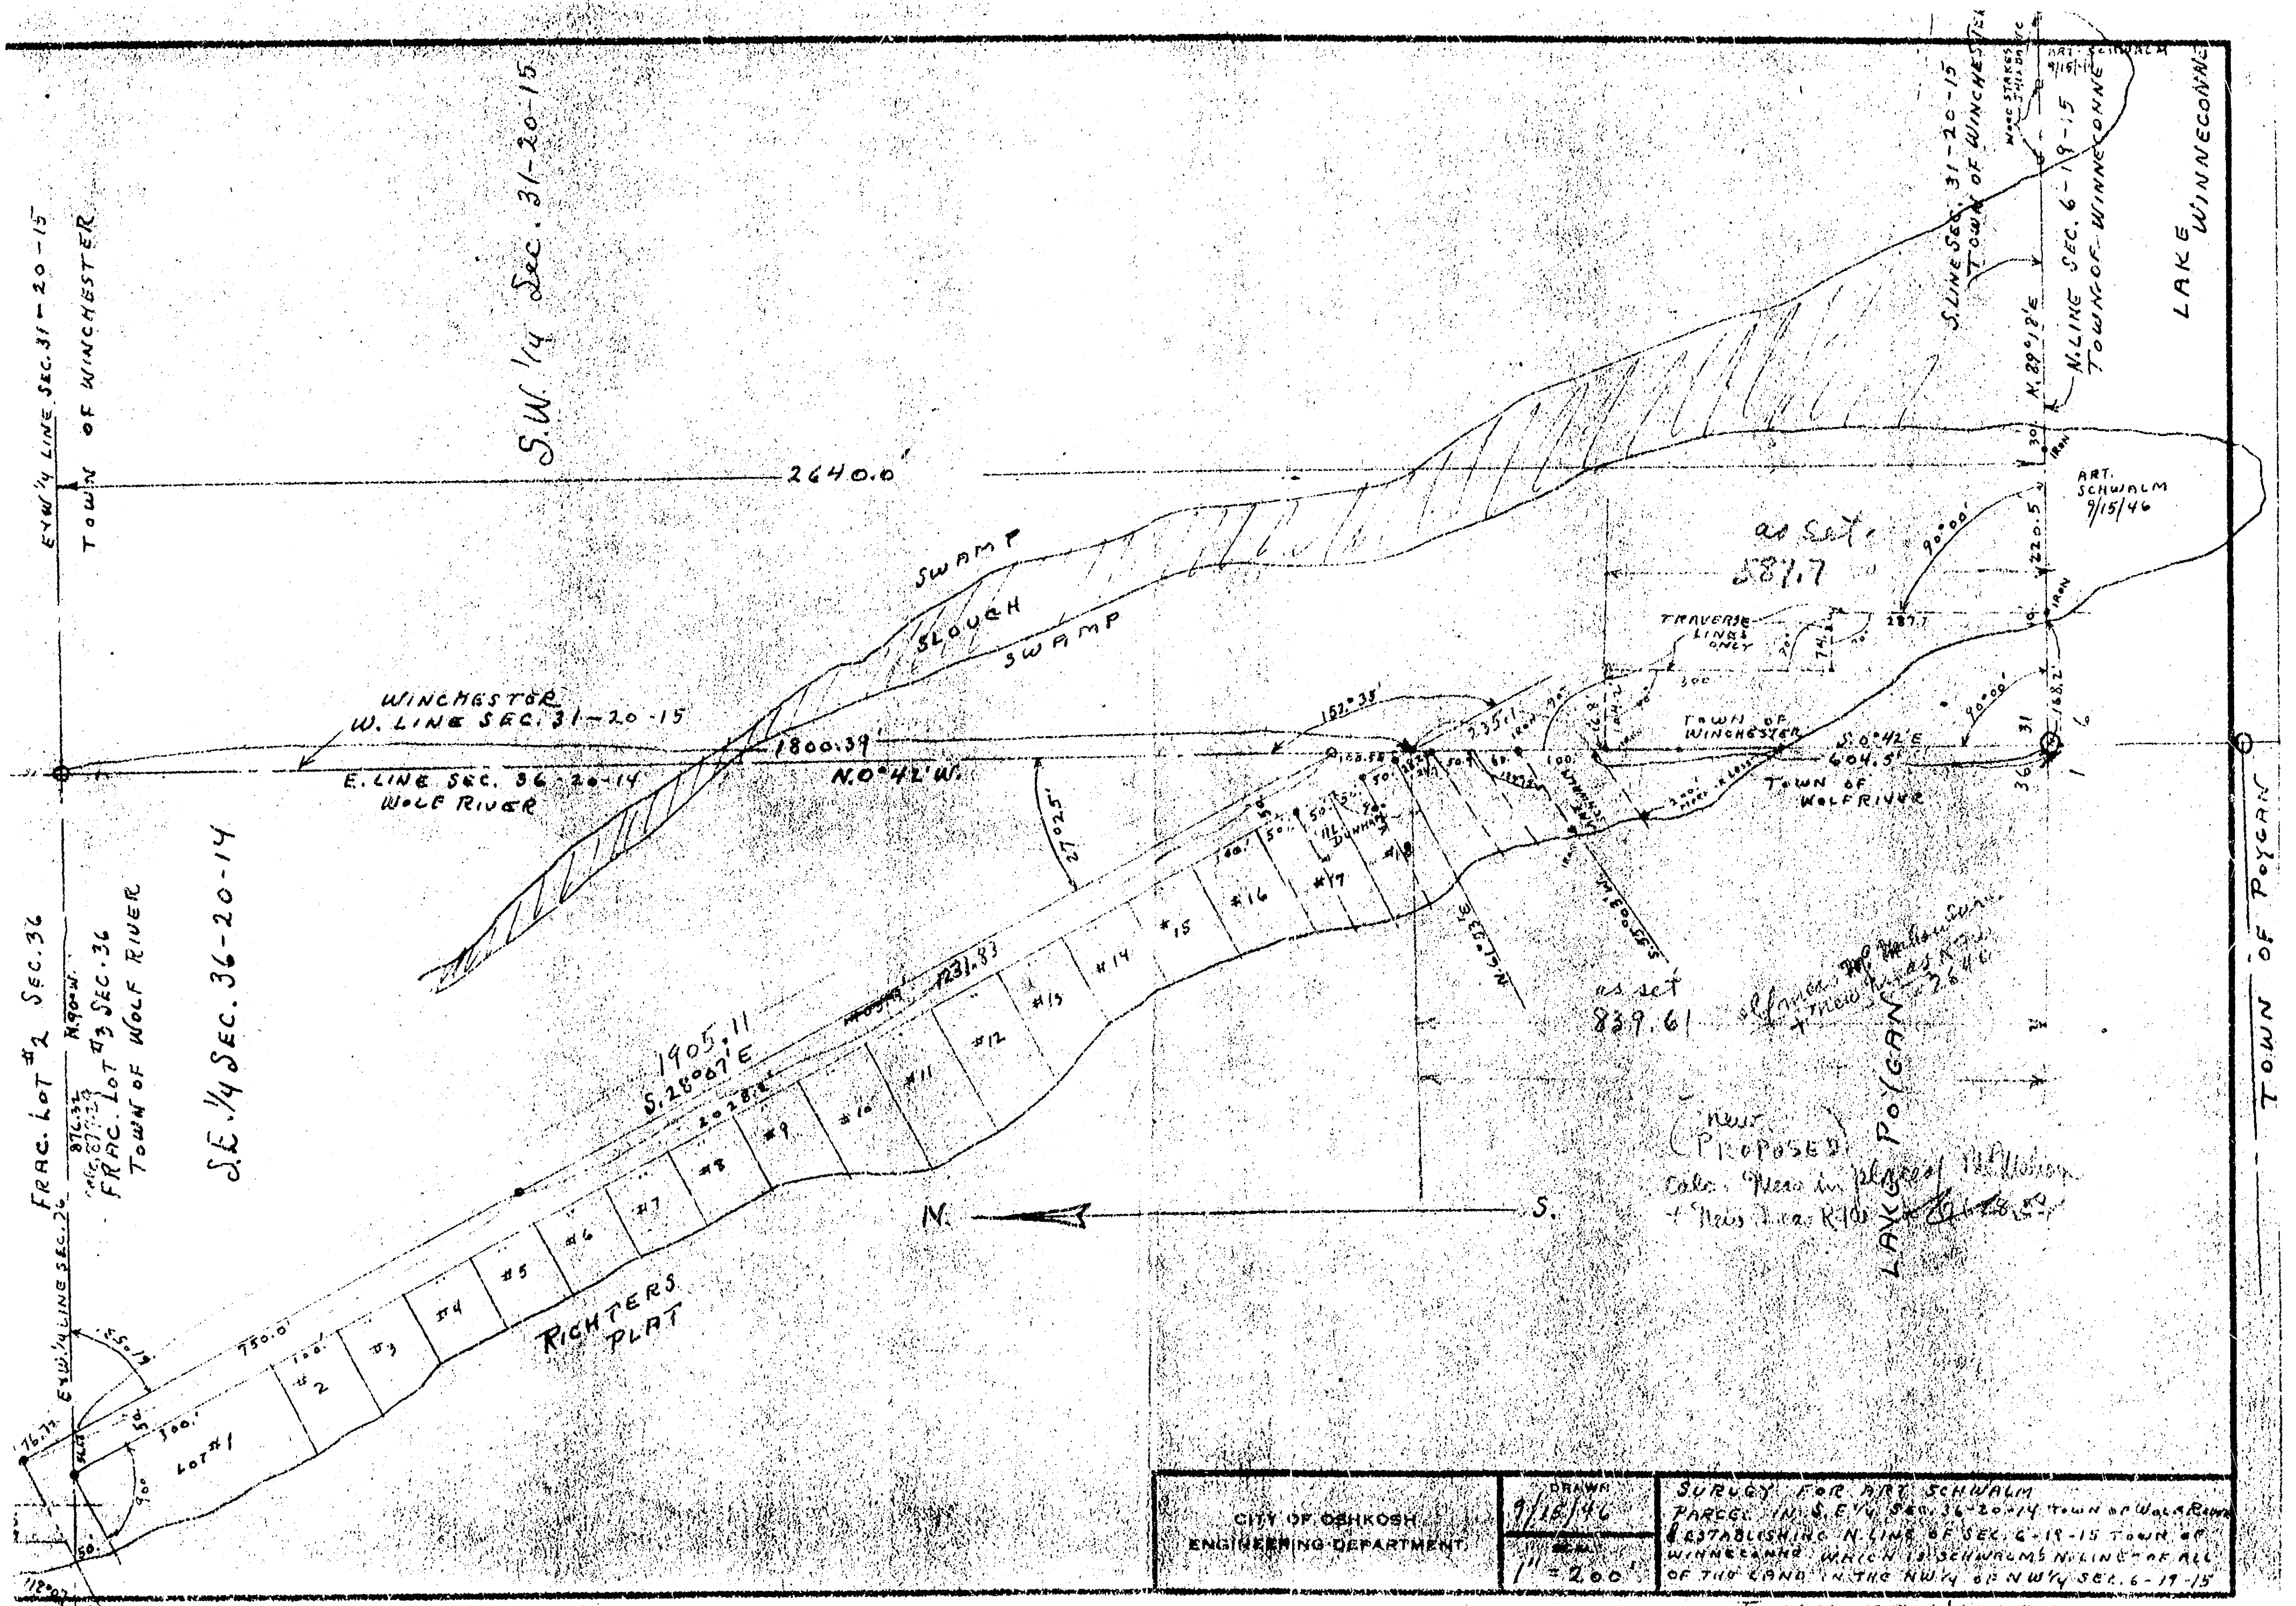


CITY OF OSHKOSH ENGINEERING DEPARTMENT	DRAWN 9/15/46	SURVEY FOR ART. SCHWALM PARCELS IN S.E. 1/4 SEC. 36-20-14 TOWN OF WOLF RIVER ESTABLISHING N. LINE OF SEC. 6-19-15 TOWN OF WINNECONNE WHICH IS SCHWALM'S N. LINE OF ALL OF THE LAND IN THE NW 1/4 OF NW 1/4 SEC. 6-19-15
	1" = 200'	

36-20-14 TOWN OF WINNECONNE


PART OF GOV'T LOT 1 SEC. 36, T.20N., R.14E.,
TOWN OF WOLF RIVER, WINNEBAGO CO., WI.

CLIENT: MRS. RICHARD FRANCIS
1926 SPRUCE ST.
HIGHLAND PARK, ILL. 60035

EXISTING PARCEL

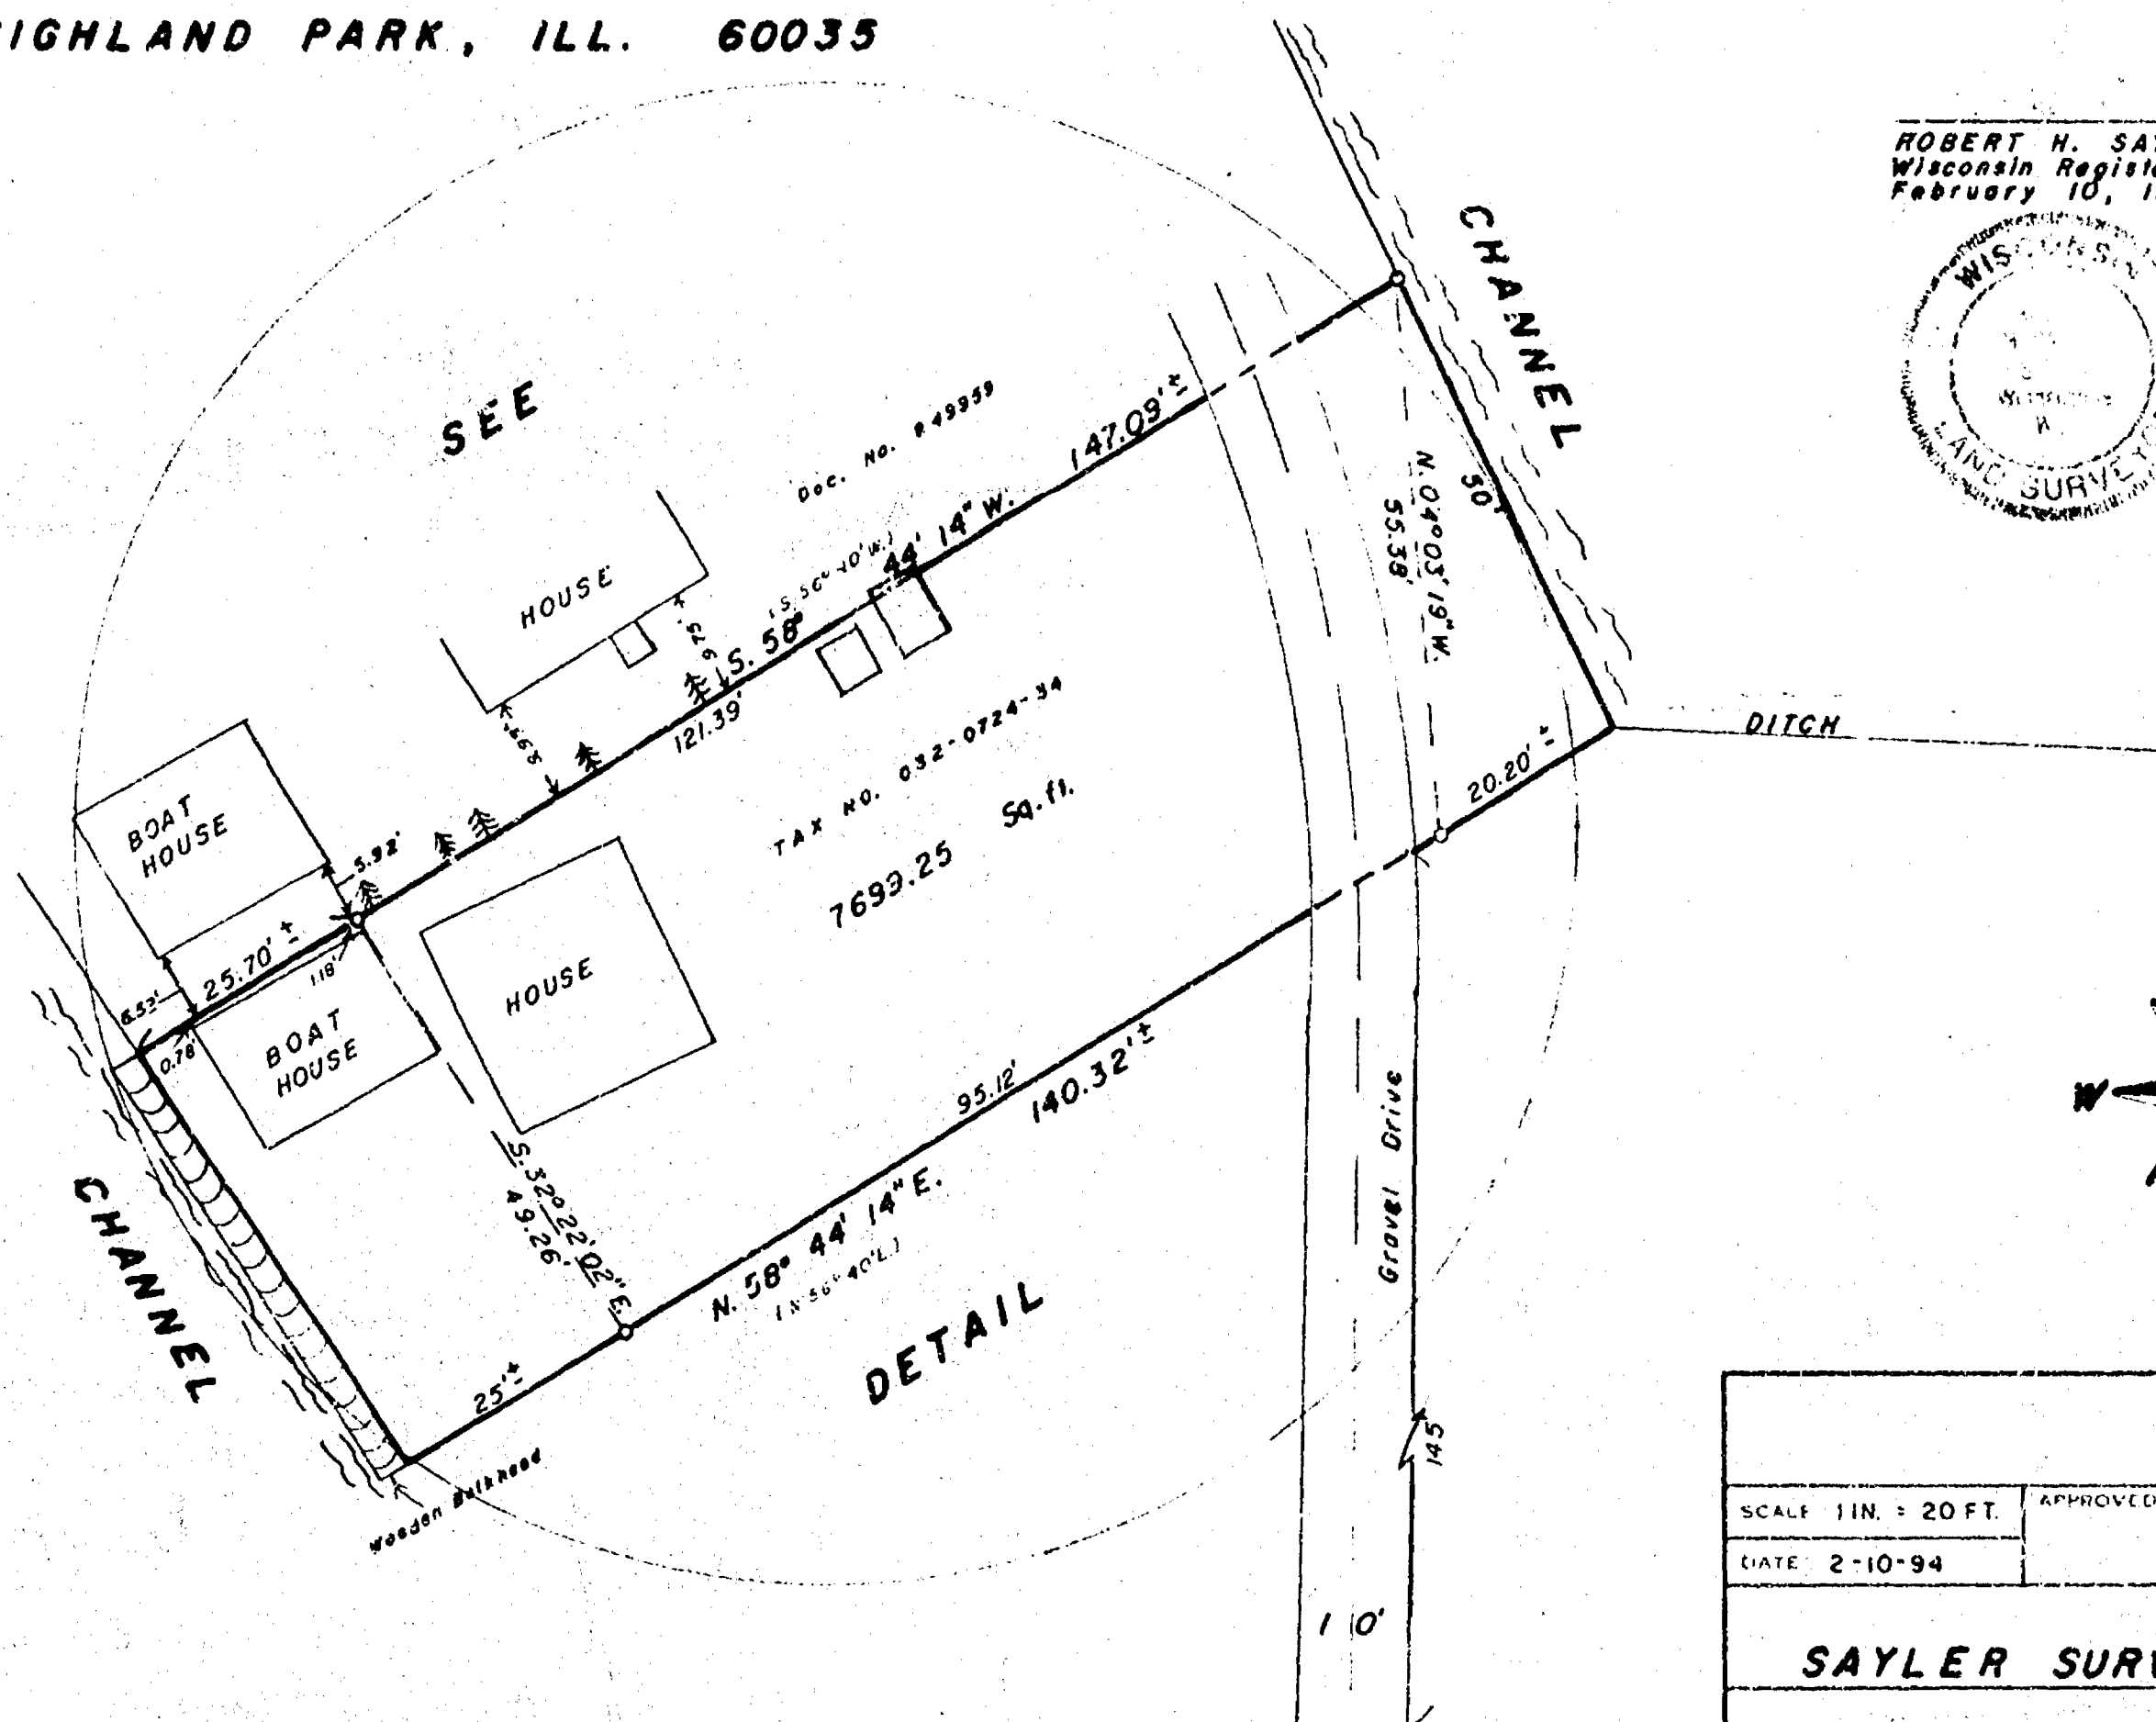


ROBERT H. SAYLER S-1894
Wisconsin Registered Land Surveyor
February 10, 1994

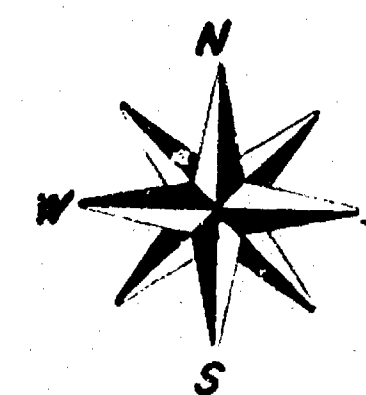


SCALE 1IN. = 20 FT.		APPROVED BY:	DRAWN BY C.D.B.
DATE 2-10-94			REVIEWED
SAYLER SURVEY, INC. WINNECONNE, WI			
F.B. 68 R74			DRAWN TO SCALE S-002796

LEGEND:
 • Existing pipe
 o 1" x 30" pipe weighing 1.13lbs./lineal ft.
 * Trees

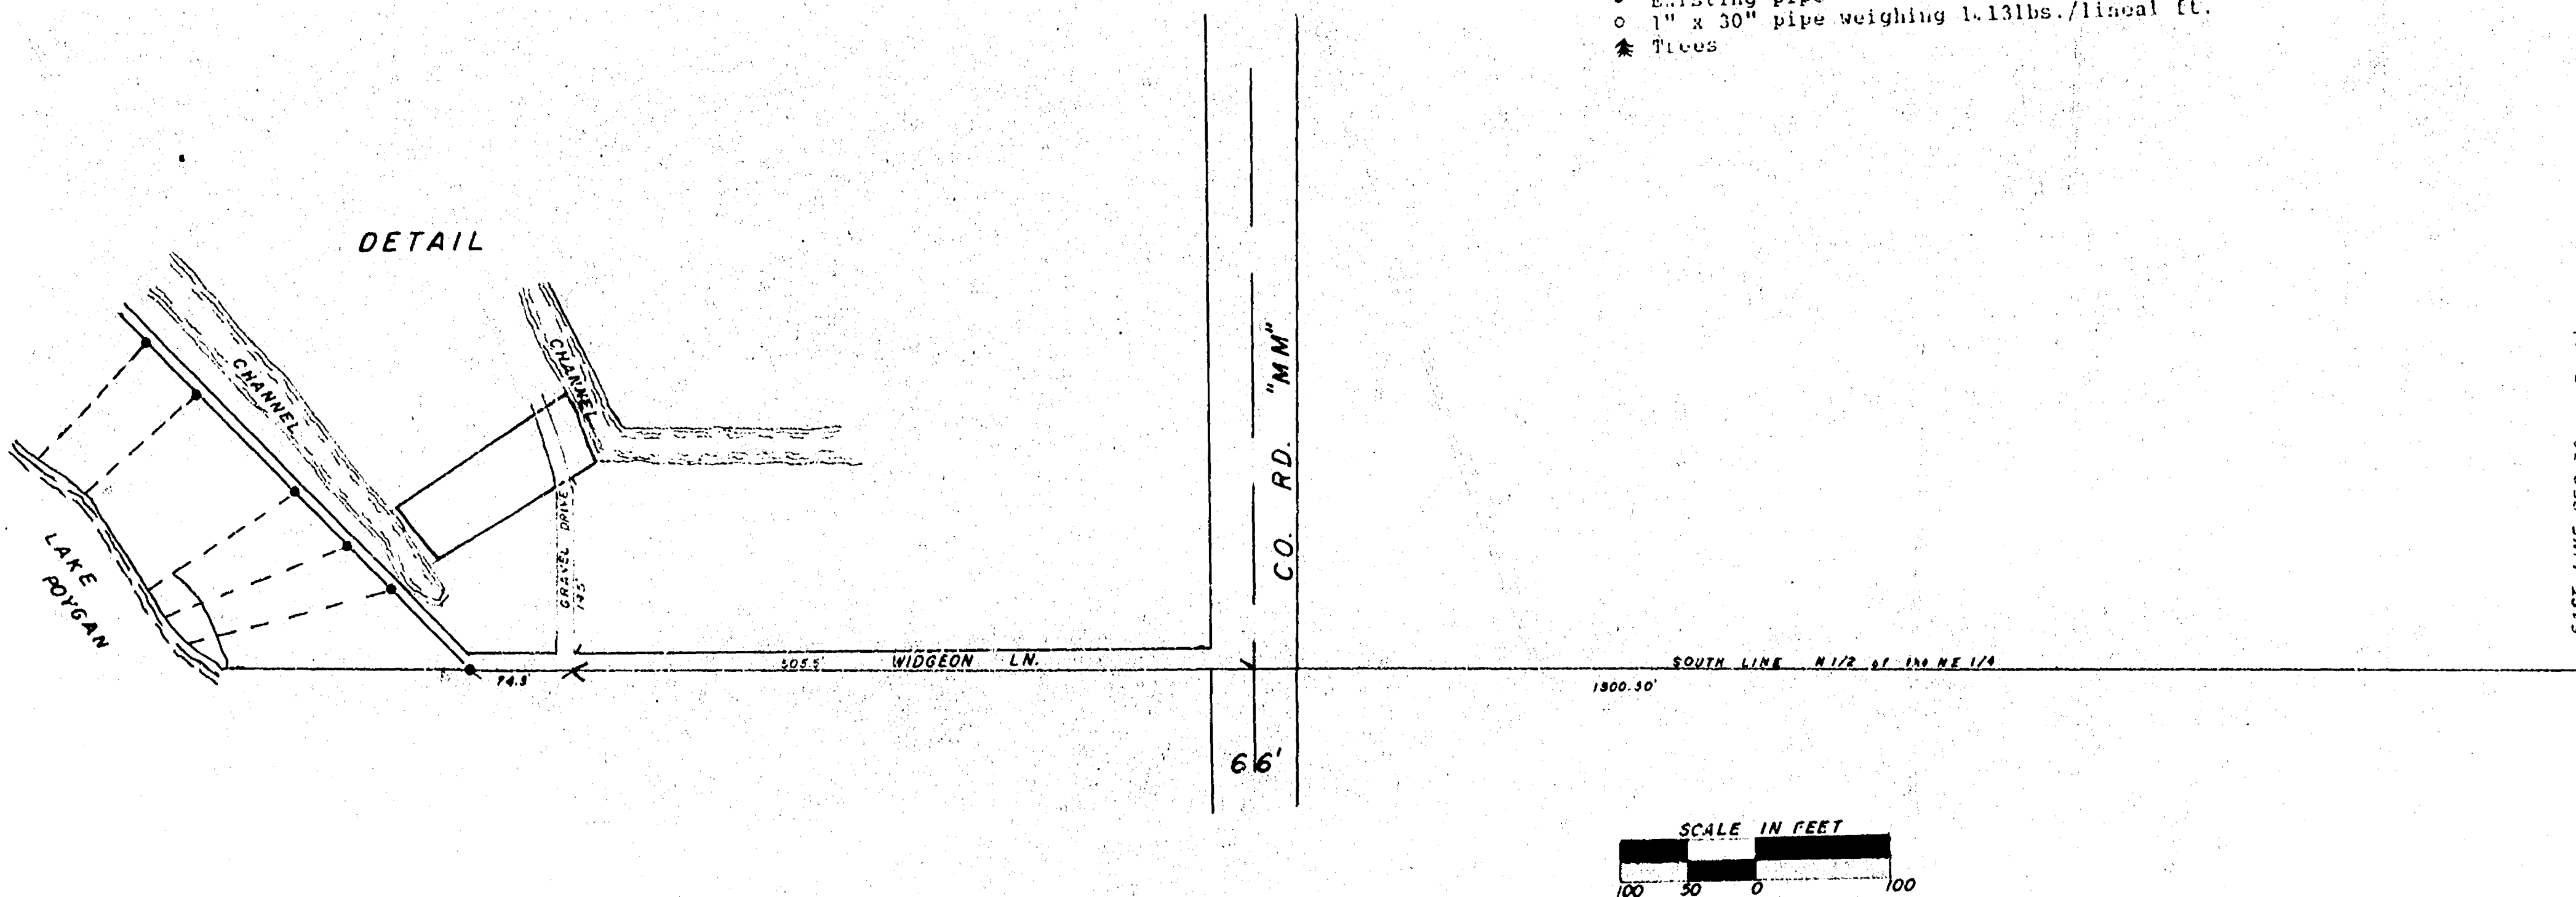

SEC. 36 T20N R14E

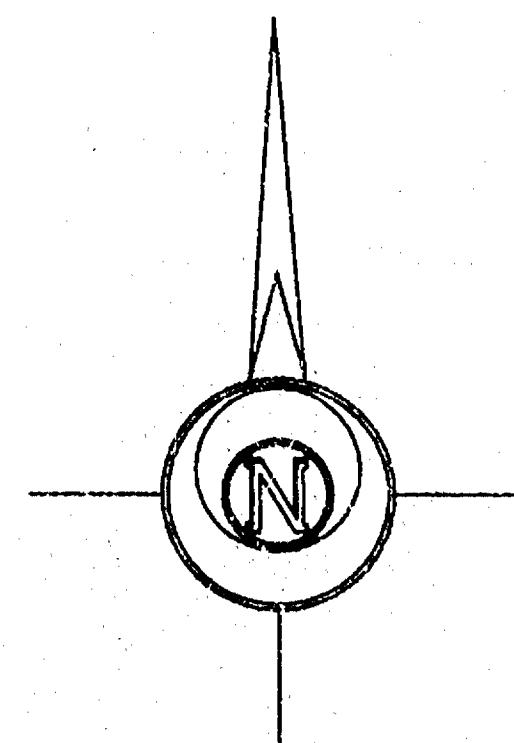


BEARINGS ARE REFERENCED TO THE NORTH LINE OF THE NORTHWEST 1/4 OF SECTION 25 ASSUMED TO BEAR S 88°50'08" E

LEGEND

- 1" IRON PIPE FOUND
- 3/4" REBAR FOUND
- 1" IRON PIPE SET

I HEREBY CERTIFY TO THAT I HAVE SURVEYED THIS PROPERTY AND THAT THIS MAP IS A TRUE REPRESENTATION THEREOF AND SHOWS THE SIZE AND LOCATION OF THE PROPERTY, ITS EXTERIOR BOUNDARIES, THE LOCATION OF ALL VISIBLE STRUCTURES THEREON, FENCES, APPARENT EASEMENTS AND ROADWAYS AND VISIBLE ENCROACHMENTS, IF ANY. THIS SURVEY IS MADE FOR THE EXCLUSIVE USE OF THE PRESENT OWNERS OF THE PROPERTY, AND ALSO THOSE WHO PURCHASE, MORTGAGE OR GUARANTEE THE TITLE THERETO WITHIN ONE YEAR FROM DATE HEREON, AND AS TO THEM I HEREBY CERTIFY THAT SAID SURVEY AND MAP WERE MADE IN ACCORDANCE WITH ACCEPTABLE PROFESSIONAL STANDARDS AND THAT THE INFORMATION CONTAINED THEREON IS, TO THE BEST OF MY KNOWLEDGE AND BELIEF A TRUE AND ACCURATE REPRESENTATION THEREOF.

Gary A. Zahminger *July 21 1994*
GARY A. ZAHMINGER, RLS-2088 DATE

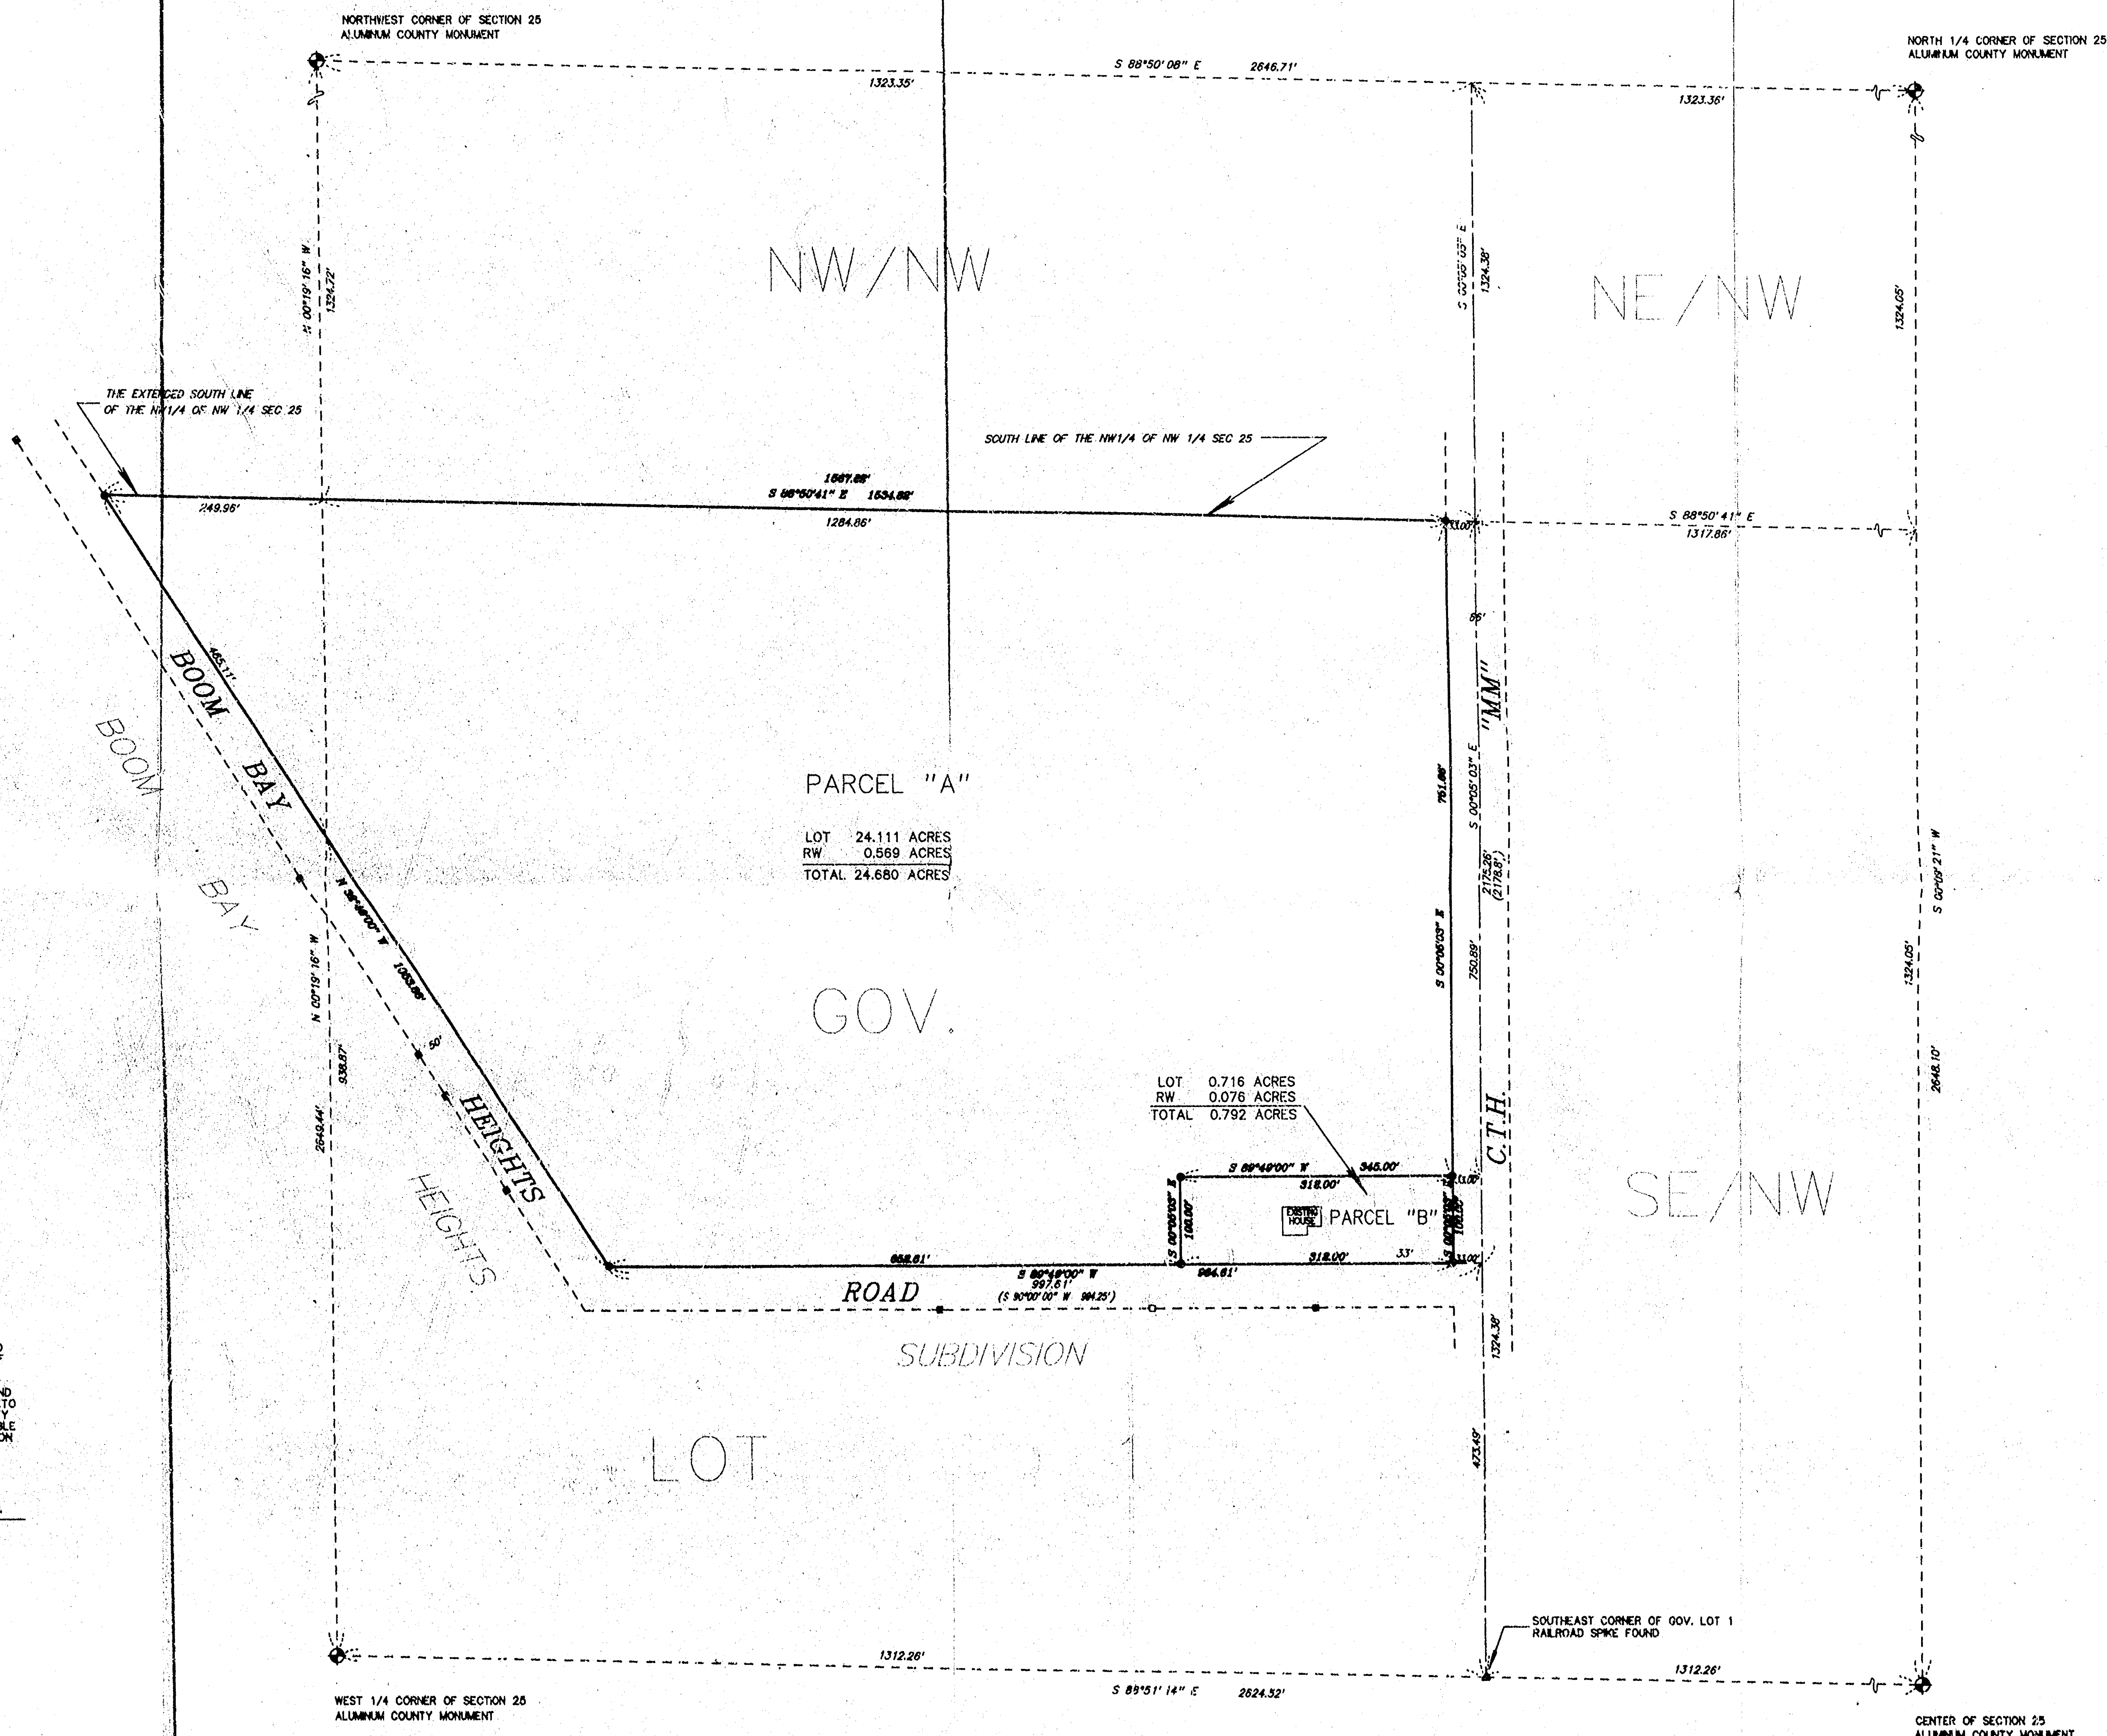

Martenson & Eisele, Inc.
Consulting Engineering & Land Surveying
1919 American Court
Neenah, WI 54956
Ph (414) 731-0381




DRAWN BY	CHECKED	APPROVED
NO.	DATE	REVISION

PLAT OF SURVEY
PART OF GOVERNMENT LOT 1 IN SECTION 25 AND PART OF THE FRACTIONAL NORTHEAST 1/4 OF SECTION 26,
TOWN 20 NORTH, RANGE 14 EAST, TOWN OF WOLF RIVER, WINNEBAGO COUNTY, WISCONSIN.

SURVEY FOR:
RICHARD & WILEY ASSOW
7940 WESON RD.
LANSER, WIS.

FIELD	BOOK	PAGE
DATE	SCALE	DATE
	1"=100'	
COMPILED	FILED	DISK
POSTED	FILED	LINK

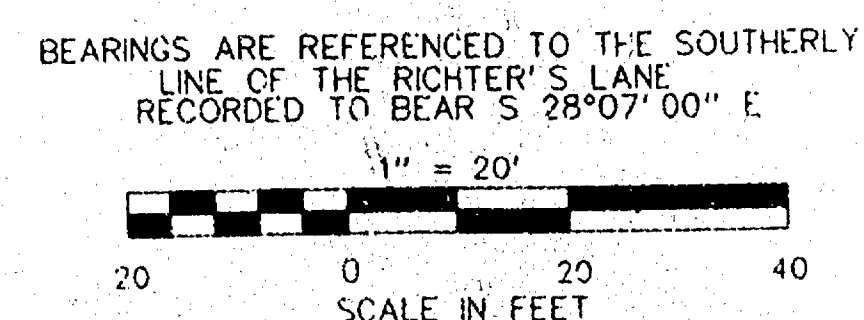

AREA

PARCEL NE OF RICHTER'S LANE
9939 SQ. FT. (0.230 ACRES)

SOUTH 1/2 OF LOT 3
5932 SQ. FT. (0.136 ACRES)

TOTAL 15,931 SQ. FT. (0.366 ACRES)

FRACTIONAL

DOCUMENT No. 601923

BENCHMARK:
60d NAIL FOUND IN
POWER POLE(68-2472)
ELEVATION 752.40',
WHICH IS 2.00' ABOVE
THE 100 YEAR FLOOD
ELEVATION

SURVEYOR'S CERTIFICATE

SURVEYOR'S CERTIFICATE

I, hereby certify that I have surveyed this property and this map is a true representation thereof and shows the size and location of the property its exterior boundaries, the location of all appurtenant easements and roadways, the interests of all persons claiming an interest in the use of the present owner of the property, and also those who purchase, mortgage or guarantee the title thereto within one (1) year from date hereof and as accurate as the same can be made by a survey and map were made in accordance with acceptable Professional Standards and that the information contained thereon is, to the best of my knowledge, information and belief a true and accurate representation

MARCH 22 1999

9. June 8

LEGEND

[illegible]

BOUNDARY and TOPOGRAPHIC SURVEY

THE SOUTHERLY 1/2 OF LOT 3 IN RICHTER'S PLAT AND PART OF FRACTIONAL LOT 3,
TOWNSHIP OF WOLF RIVER, WINNEBAGO COUNTY, WISCONSIN

SURVEY FOR: CHUCK REUTER DESIGN ASSOC.
2365 AMERICAN DRIVE
ANN ARBOR, MI 48105

DRAWING NO.
291-044

Martenson & Eisele, Inc.
Consulting Engineering & Land Surveying
1919 American Court
St. Louis, MO 63103
Ph (314) 771-0381

A circular professional seal for a Wisconsin Registered Land Surveyor. The outer ring contains the text "WISCONSIN" at the top and "REGISTERED LAND SURVEYOR" at the bottom, separated by a small star on the right. The inner circle contains the text "JEROME H. KAISER", "S-2247", "NEENAH", and "WI" arranged vertically.

[illegible]

712

Town of Wolf River SEC 36 T20N R14E