


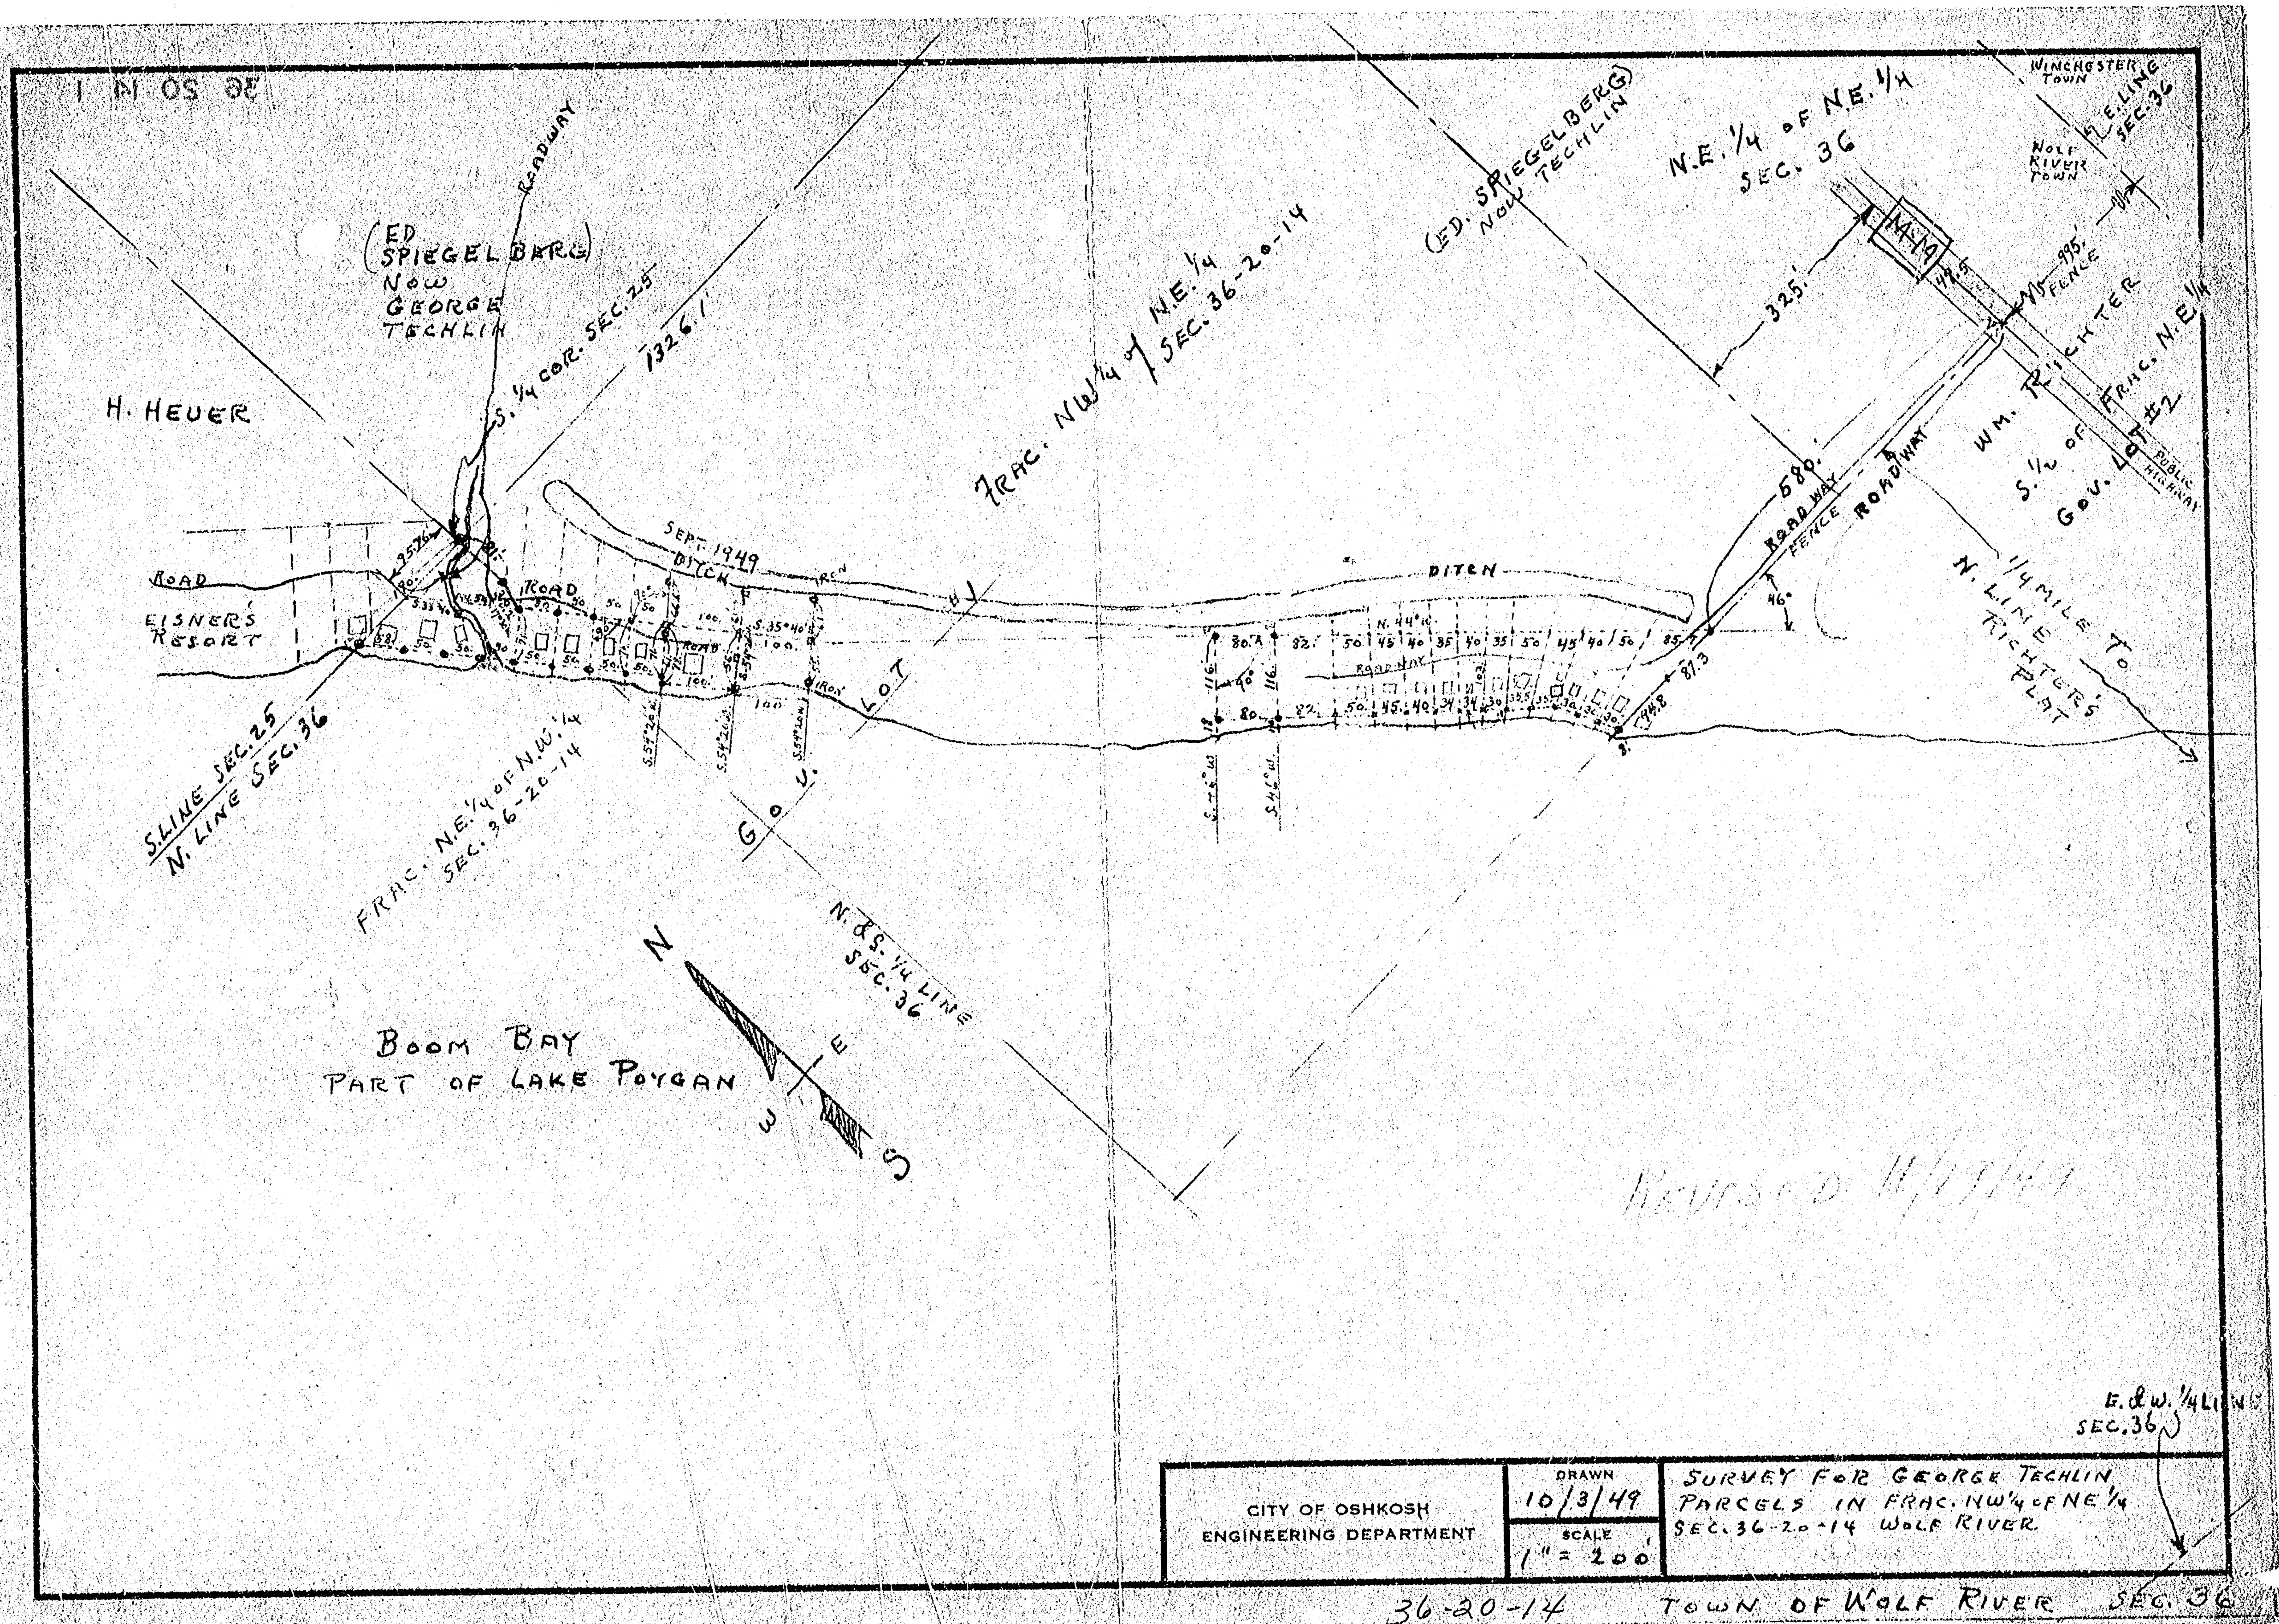

S. LINE SEC. 25-20-14
N. LINE SEC. 36-20-14

FRAC. N.W. 1/4 OF N.E. 1/4
SEC. 36-20-14
GOV. LOT #1

S. END OF
EISNER'S
RESORT
NOT PLATTED

BOOM BAY
PART OF LAKE POYGAN

1/4 M.
S. TO N.
RIGHT
PL.


GEORGE TECHLIN

CITY OF OSHKOSH ENGINEERING DEPARTMENT R. F. WOLVERTON	DRAWN 10/1/49	SURVEY 80' PARCEL & OTHERS IN GOV. LOT #1 SEC. 36-20-14 (IN S.W. PORTION)
	SCALE 1" = 100'	

36-20-14



WOLF RIVER

SEC. 36

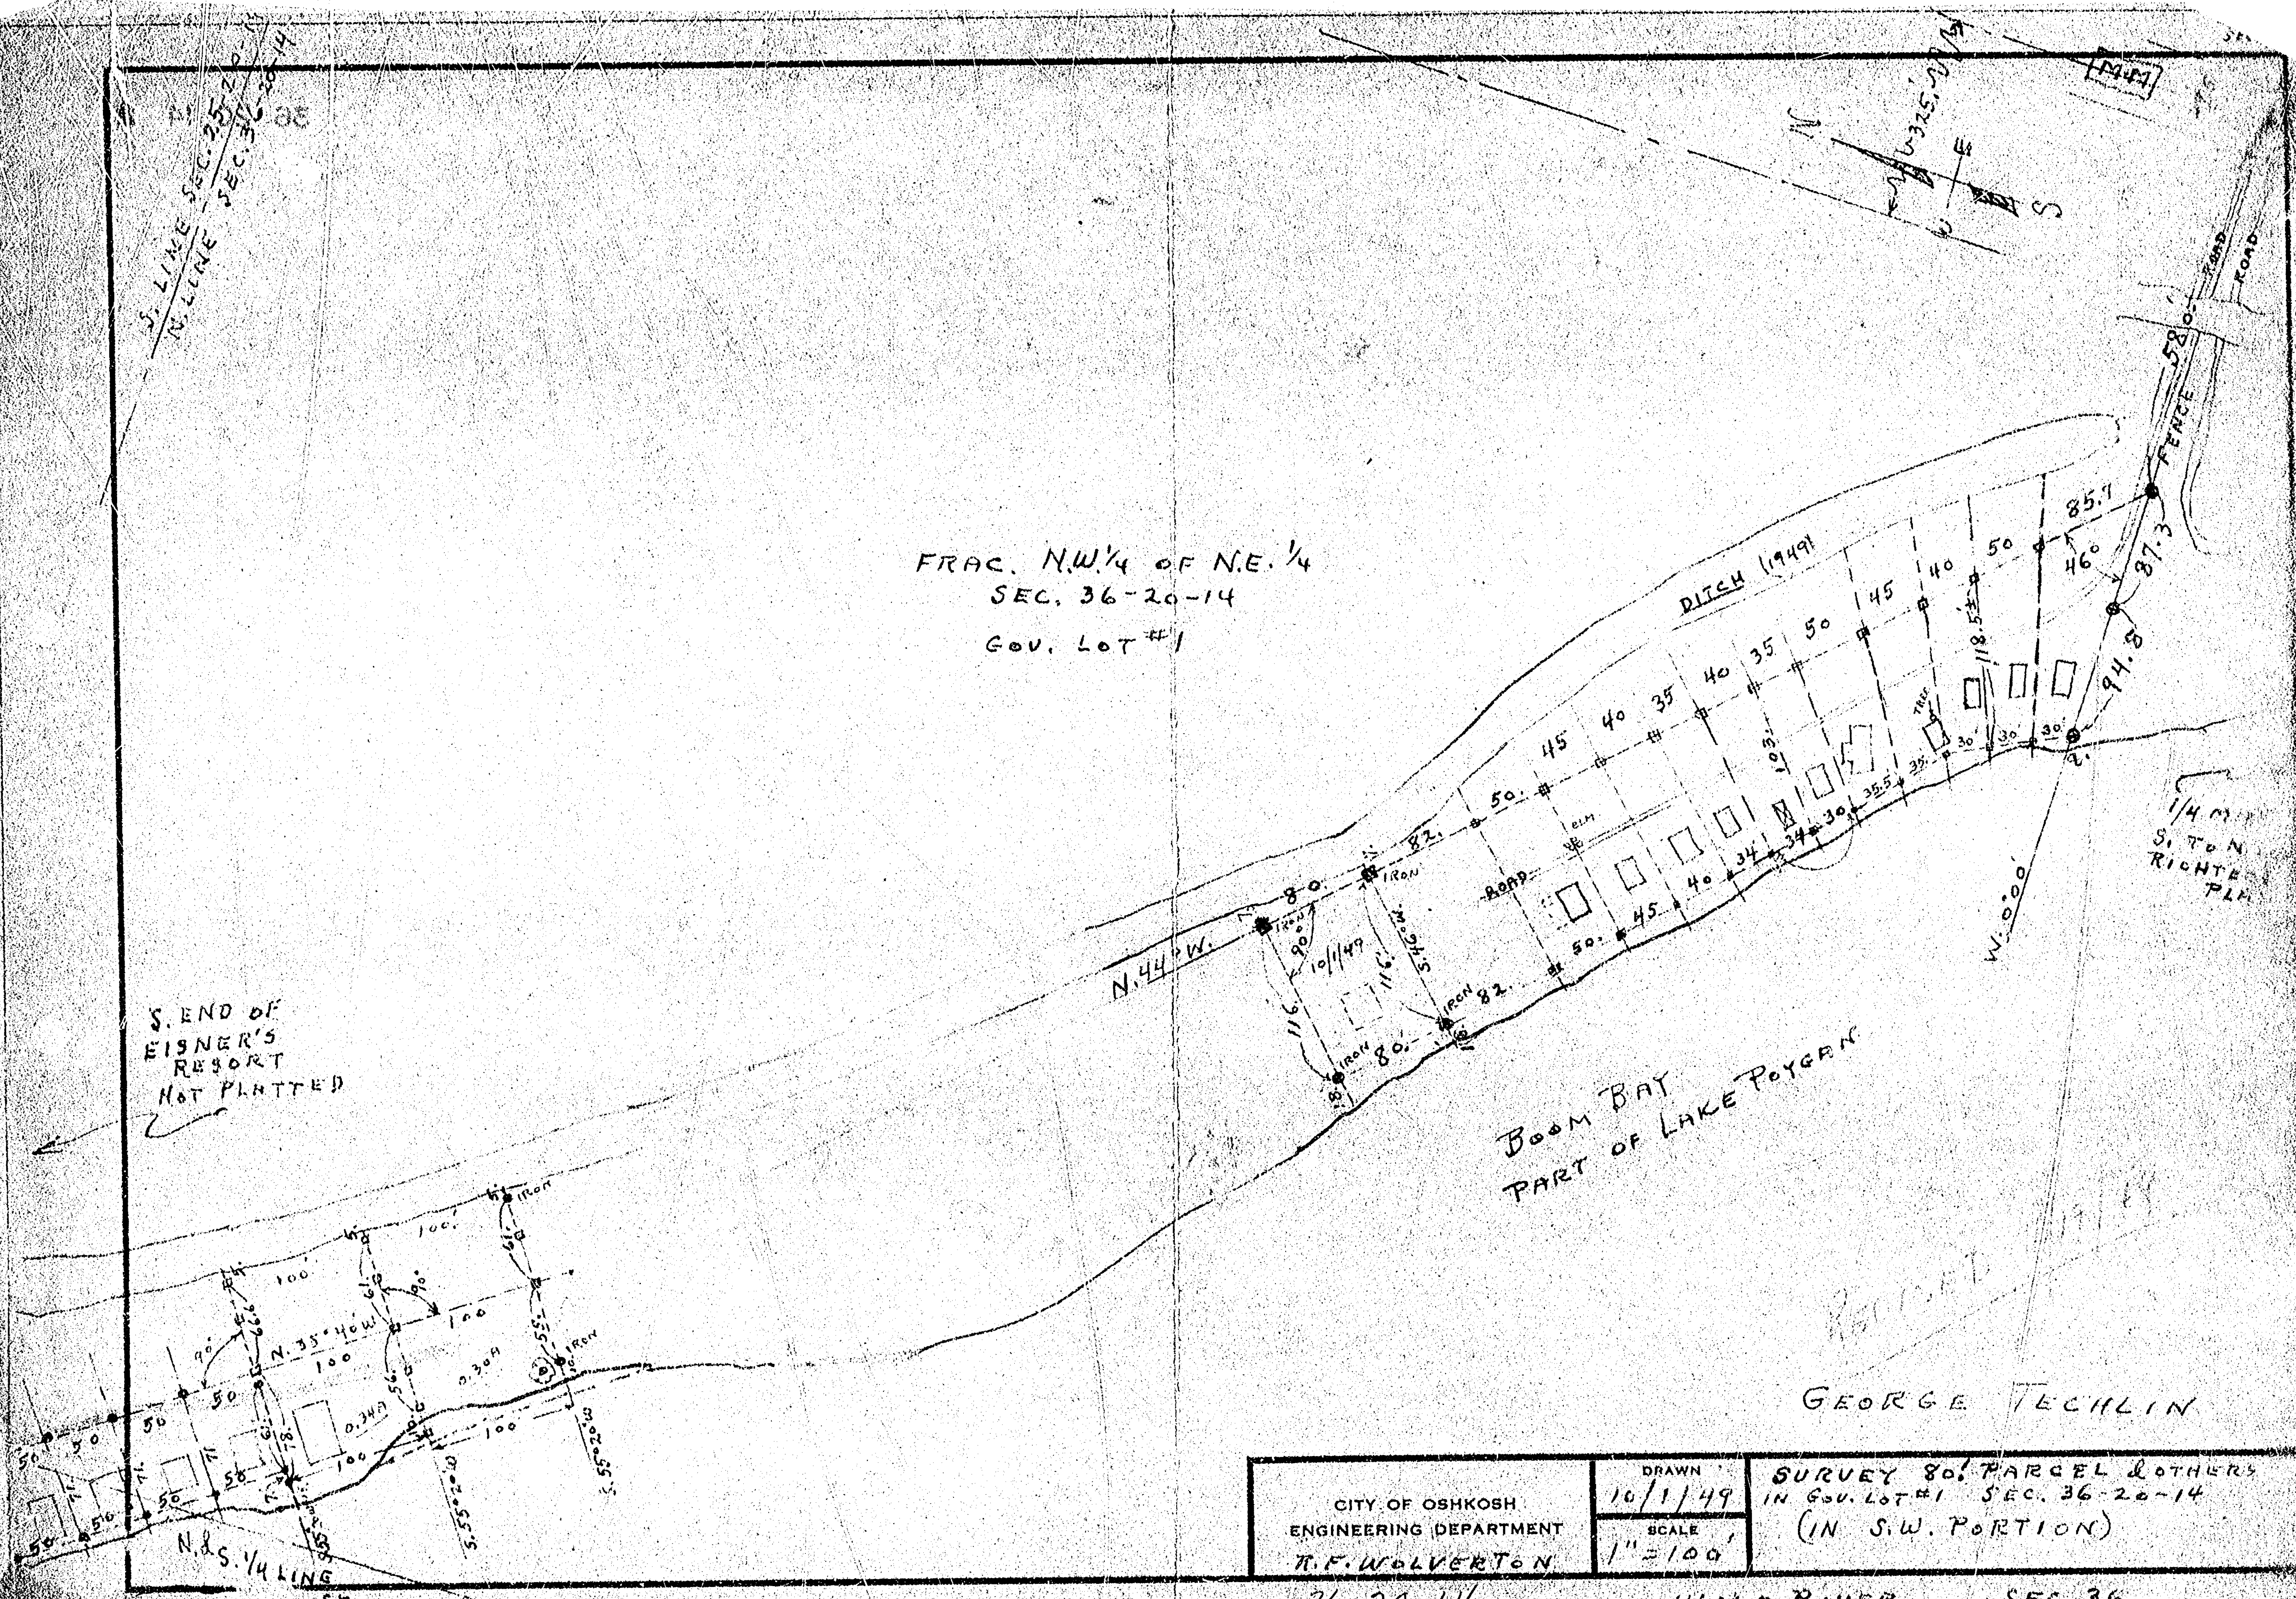




PART OF GOV'T LOT 1 OF SEC. 36, T. 20N.,
R. 14E. IN THE TOWN OF WOLF RIVER,
WINNEBAGO COUNTY, WISCONSIN
Scale 1 in. = 20 ft
R. K. Saylor
Aug. 11, 1965
Surveyor
S-417

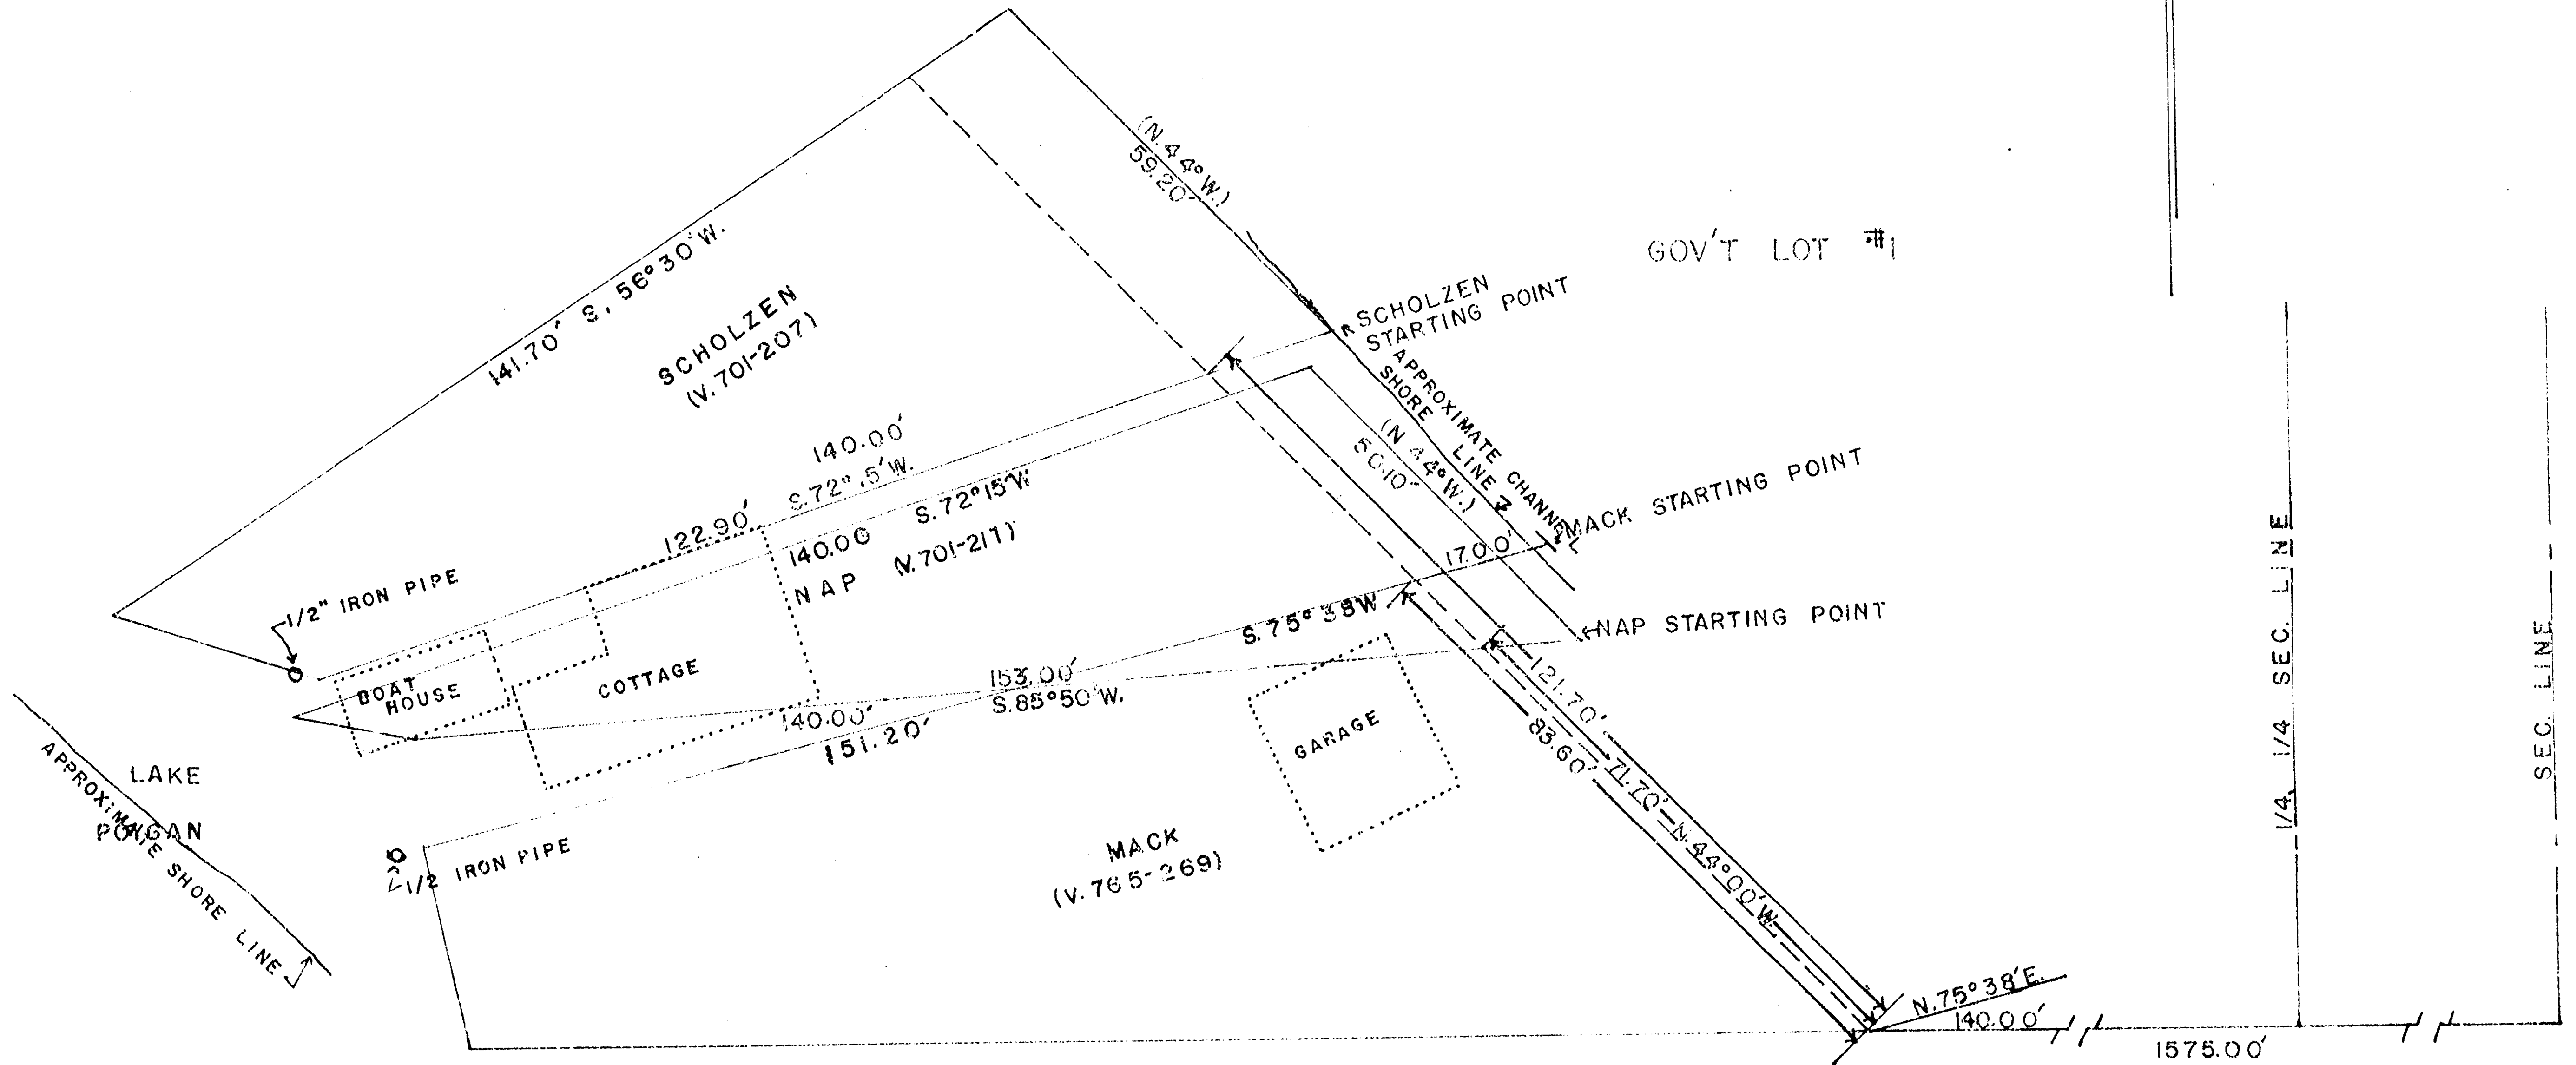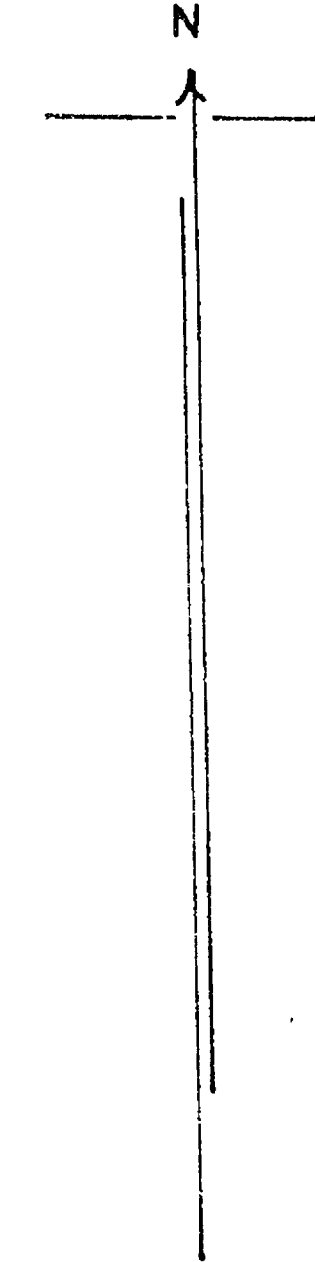

36-20-14

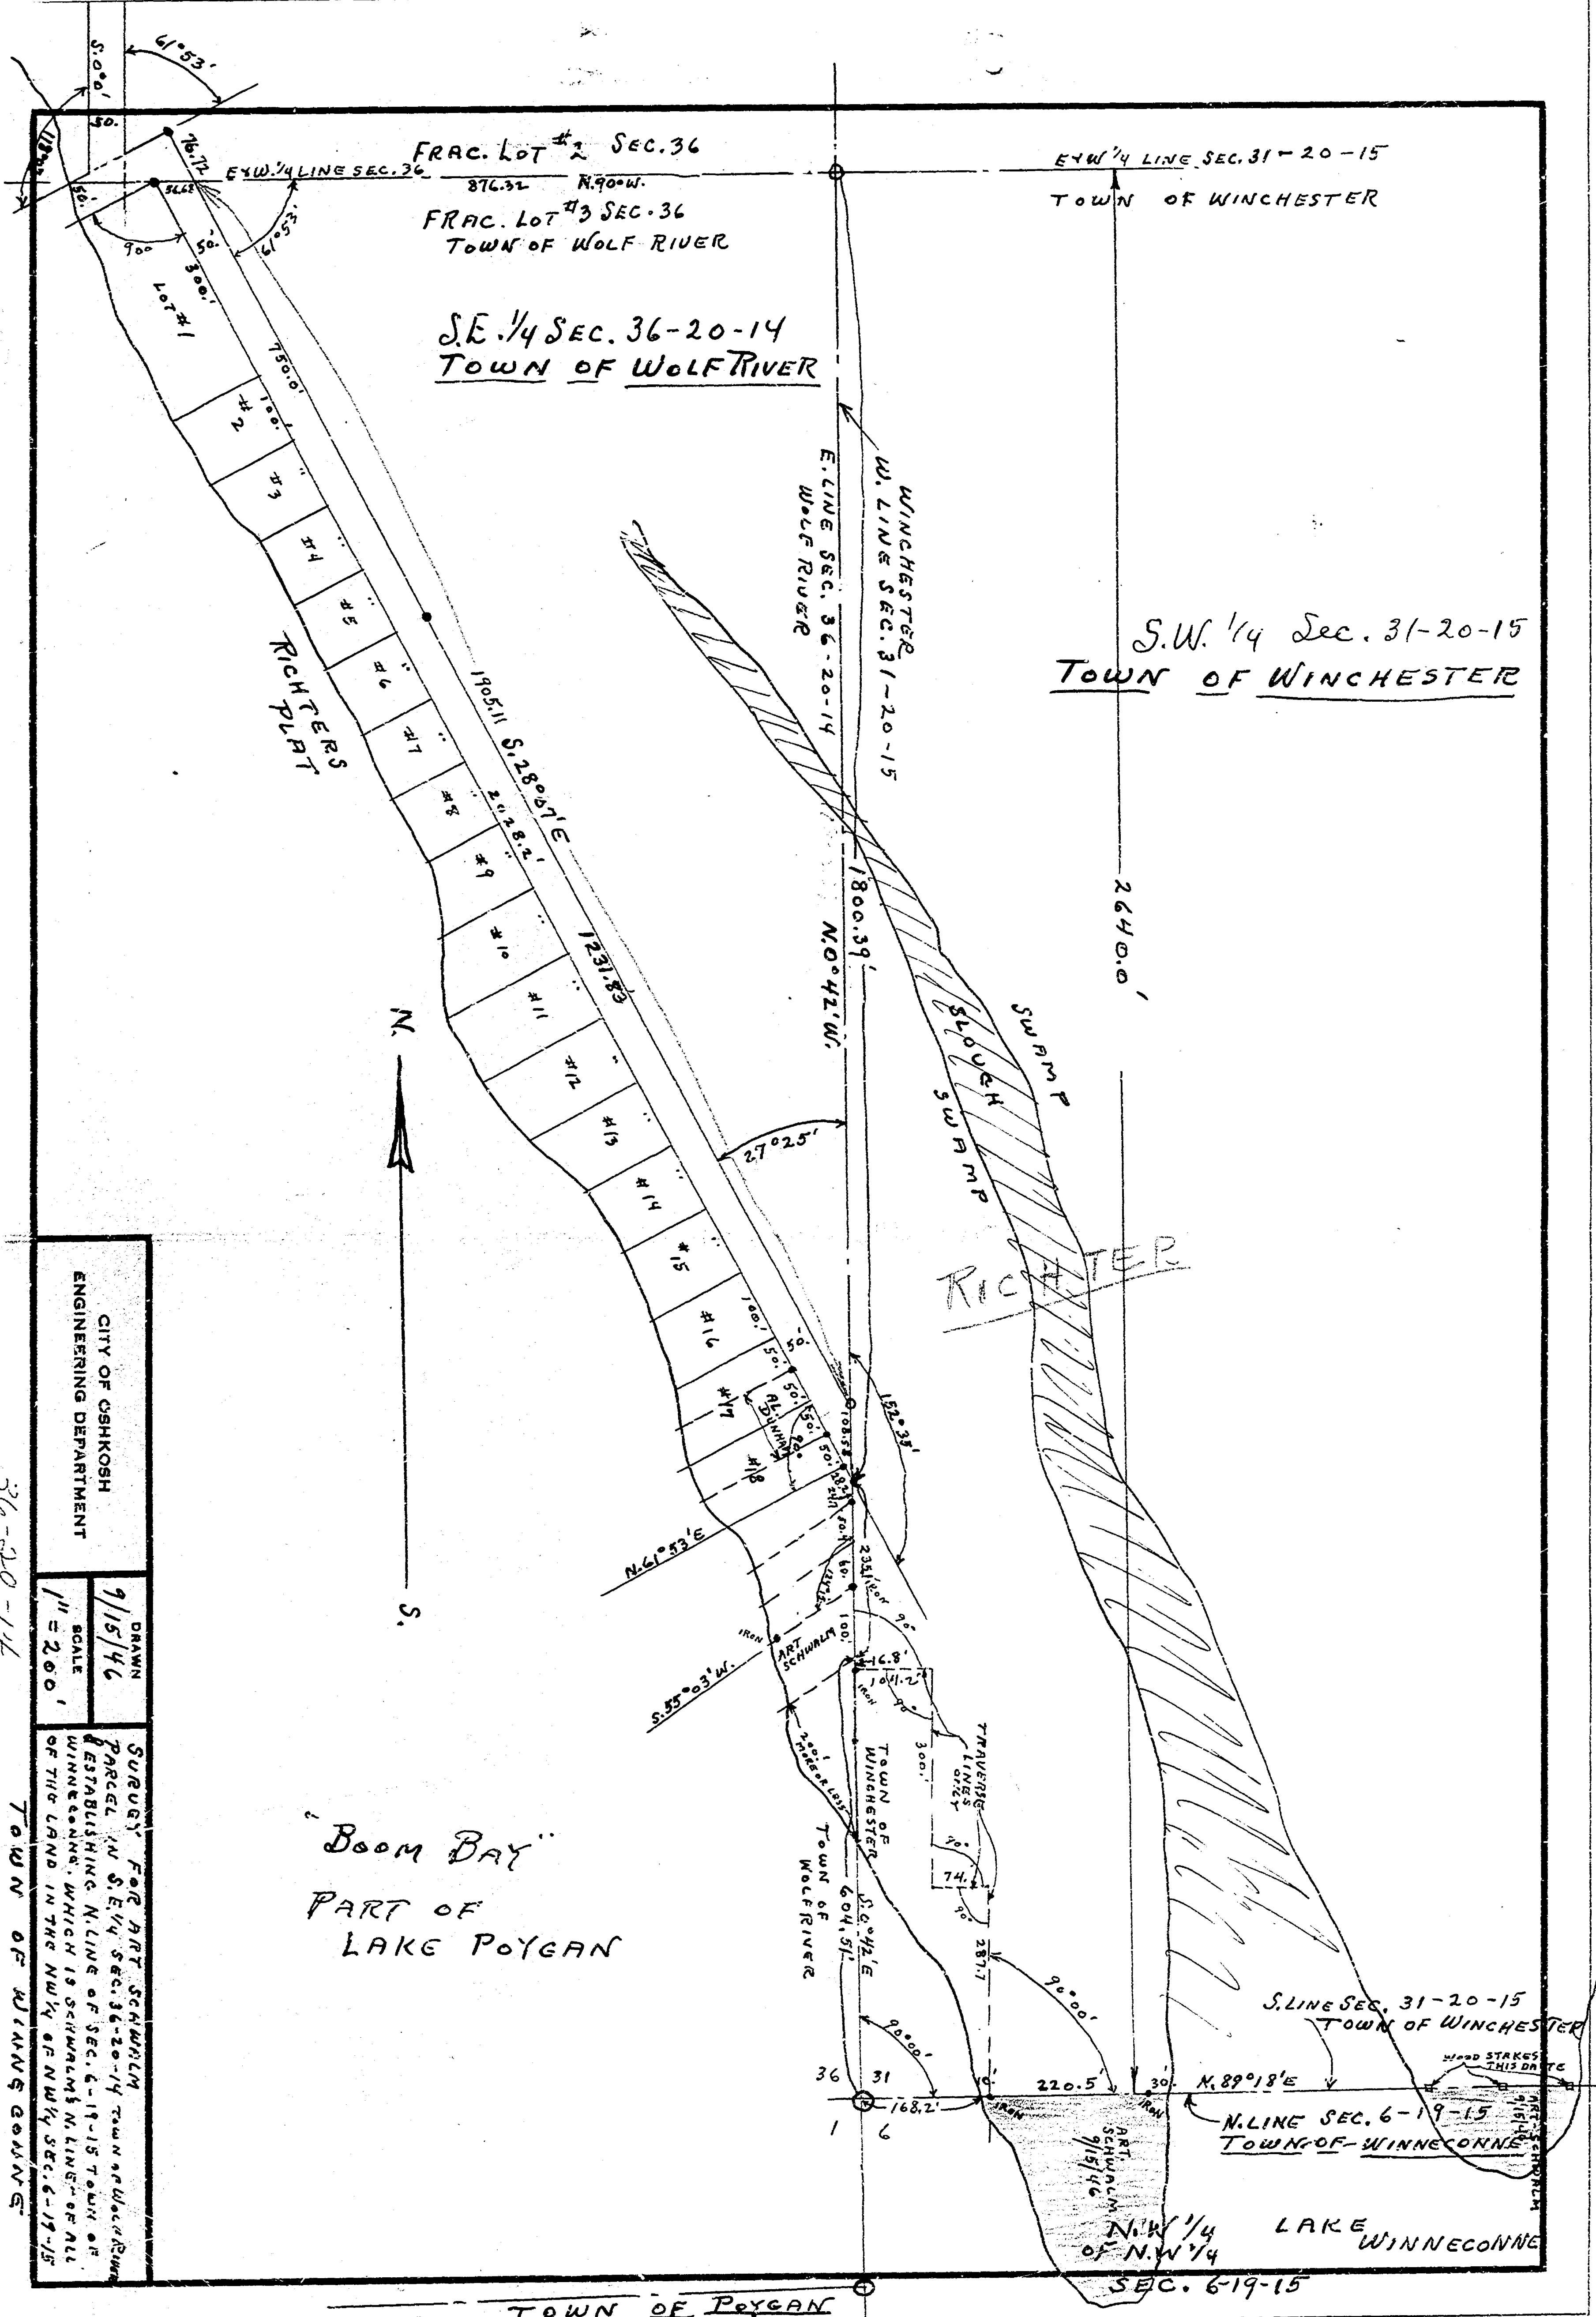

FRAC. LOT #2 SEC. 36
876.32 N. 90° W.
FRAC. LOT #3 SEC. 36
TOWN OF WOLF RIVER

S.E. 1/4 SEC. 36-20-14
TOWN OF WOLF RIVER

E-W 1/4 LINE SEC. 31-20-15
TOWN OF WINCHESTER

S.W. 1/4 Sec. 31-20-15
TOWN OF WINCHESTER

BOOM BAY
PART OF
LAKE POYGAN

CITY OF OSHKOSH
ENGINEERING DEPARTMENT

DRAWN
9/15/46

SCALE
1" = 200'


SURVEY FOR ART SCHWILM
PARCEL IN S.E. 1/4 SEC. 36-20-14 TOWN OF WINNECONNE
ESTABLISHING N. LINE OF SEC. 6-19-15 TOWN OF
WINNECONNE, WHICH IS SCHWILM'S N. LINE - OF ALL
OF THE LAND IN THE NW 1/4 OF NW 1/4 SEC. 6-19-15

36-20-14

TOWN OF WINNECONNE

TOWN OF POYGAN

N.W. 1/4 LAKE WINNECONNE
SEC. 6-19-15

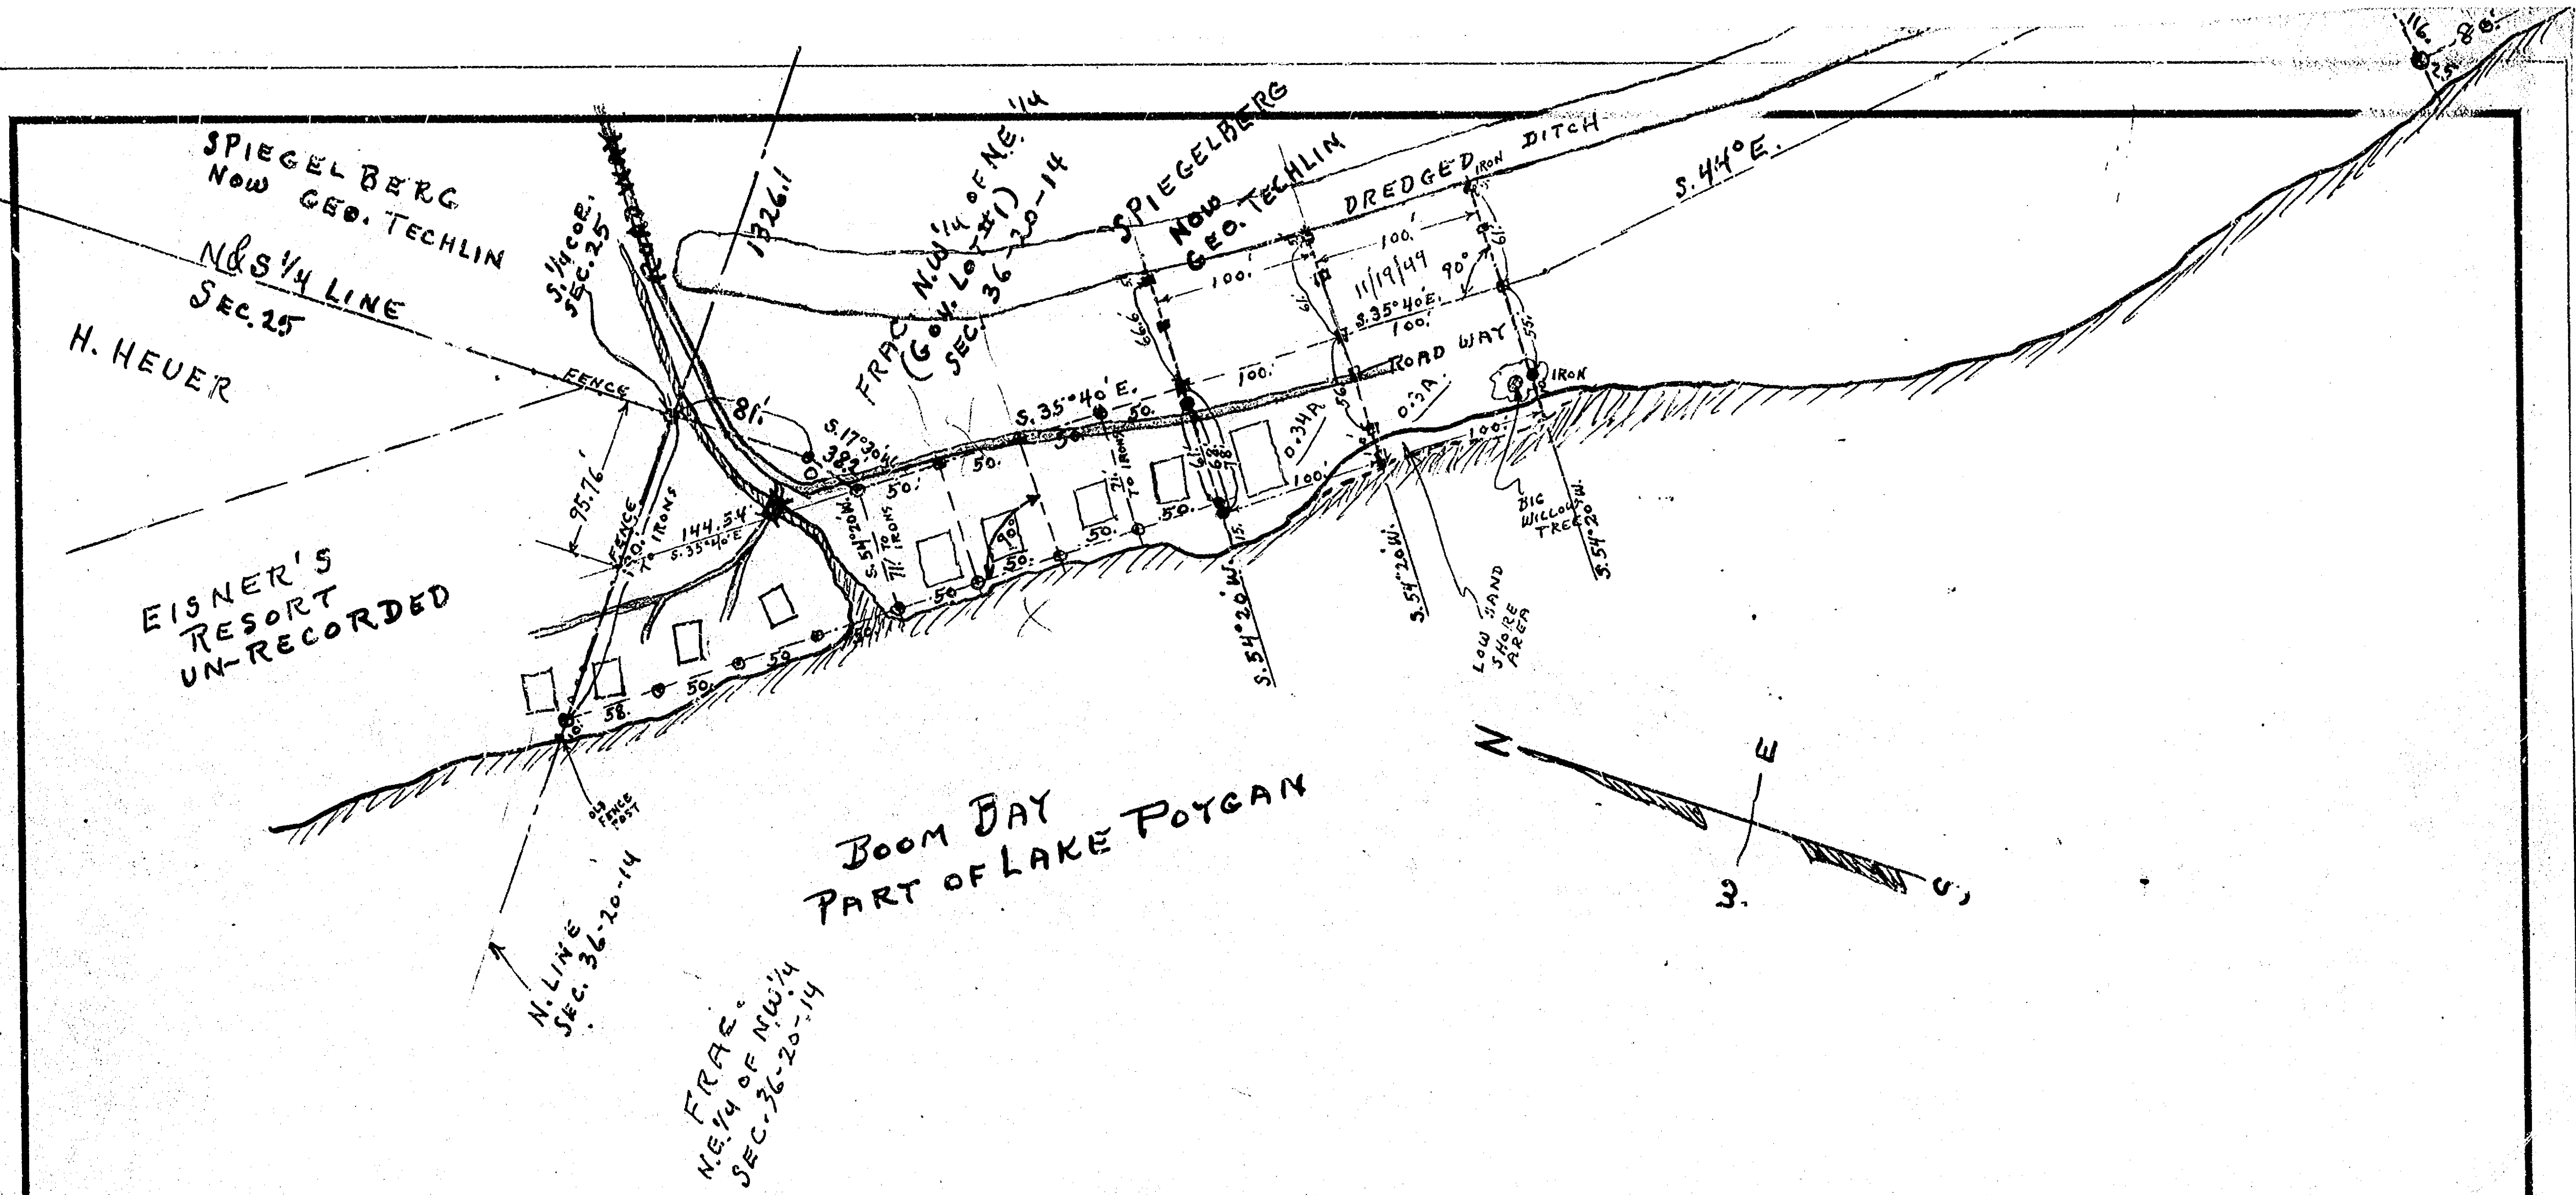

REVISED 11/19/49

CITY OF OSHKOSH ENGINEERING DEPARTMENT		DRAWN 10/22/49	SURVEY FOR GEO. TECHLIN SEVERAL PARCELS IN THE FRAC. NW 1/4 OF NE 1/4 SEC. 36-20-14 (GOV. LOT #1) (IN NW 1/4 PORTION)
		SCALE 1"=100'	

36-20-14 TOWN OF WOLF RIVER SEC. 36