


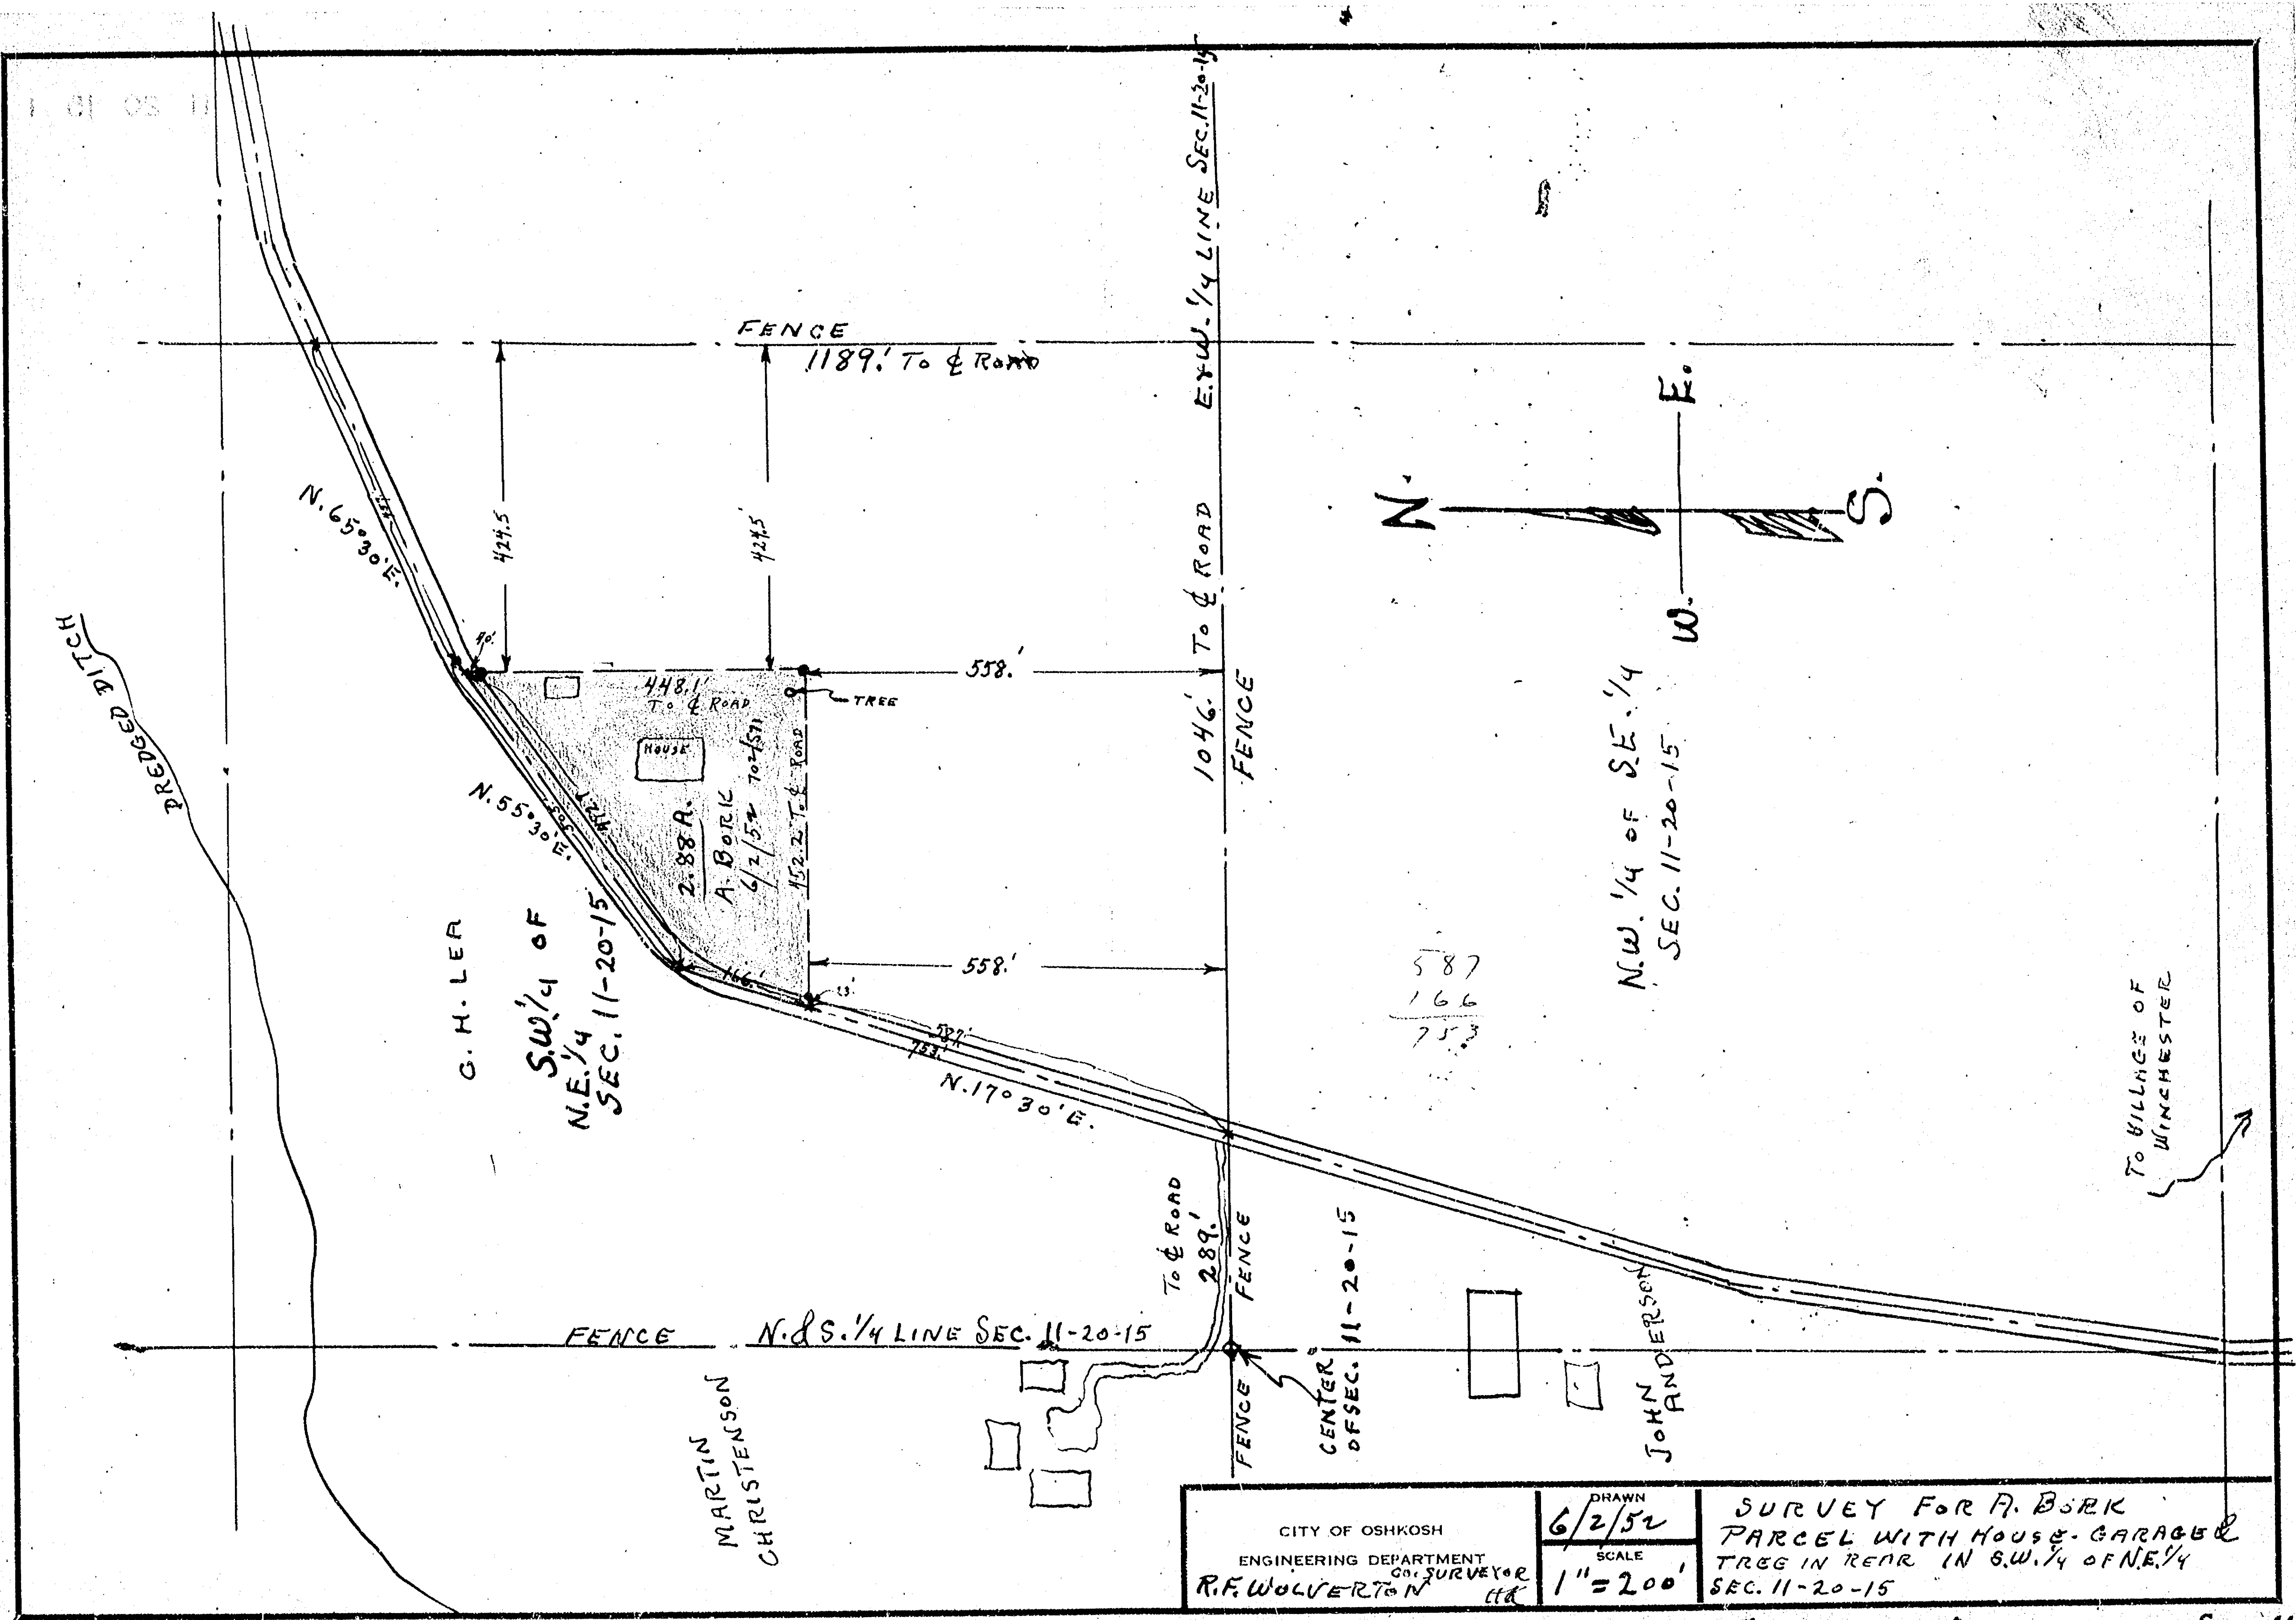

CITY OF OSHKOSH ENGINEERING DEPARTMENT R.F. WOLVERTON COR. SURVEYOR CH	DRAWN 6/2/52	SURVEY FOR A. BORK PARCEL WITH HOUSE, GARAGE & TREE IN REAR IN S.W. 1/4 OF N.E. 1/4 SEC. 11-20-15
	SCALE 1" = 200'	

11-20-15 TOWN OF WINCHESTER SEC. 11

PREDECEDED

N. 65° 30' E.

G. H. LER
S.W. 1/4 OF
N.E. 1/4
SEC. 11-20-15

N. 55° 30' E.

448.1'
To & ROAD

HOUSE

2.88 A.
A. BORK
6/2/52

TREE

152.2' To & ROAD

N. 17° 30' E.

To & ROAD

289.1'

FENCE

CENTER
OF SEC. 11-20-15

FENCE

E. & W. 1/4 LINE SEC. 11-20-15

To & ROAD

1046.1'


FENCE

FENCE

1189.1' To & ROAD

424.5'

424.5'

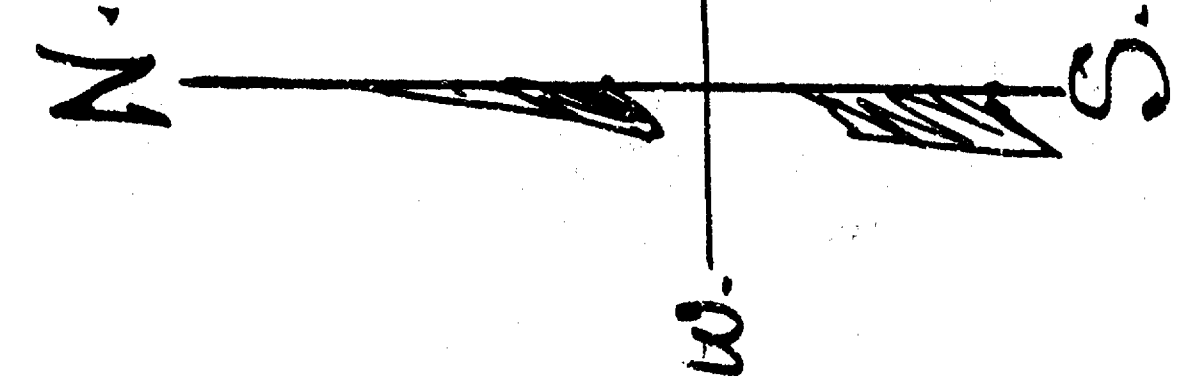

N.W. 1/4 OF S.E. 1/4
SEC. 11-20-15

TO VILLAGE OF
WINCHESTER

FENCE N. & S. 1/4 LINE SEC. 11-20-15

MARTIN
CHRISTENSON

CITY OF OSHKOSH ENGINEERING DEPARTMENT R.F. WOLVERTON CO. SURVEYOR H.K.	DRAWN 6/2/52	SURVEY FOR A. BORK PARCEL WITH HOUSE, GARAGE & TREE IN REAR IN S.W. 1/4 OF N.E. 1/4 SEC. 11-20-15
	SCALE 1" = 200'	

11-20-15

TOWN OF WINCHESTER SEC. 11