

S.W. $\frac{1}{4}$ OF S.E. $\frac{1}{4}$
SEC. 18-20-15

E. 1/4 COR. 7
SEC. 18-20-15

W. 1/4 cor. SEC. 17

E, LINE
SEC. 18-20-15

N.E. 1/4 of S.E. 1/4
SEC. 18-20-15

N.W. 1/4 of S.W. 1/4
SEC. 17-20-15
— E

1338.

OLD ROAD
ABANDONED

✓ FENCE 390


HOUSE
E. REINERT

CITY OF OSHKOSH
ENGINEERING DEPARTMENT

DRAWN
11/3/56
SCALE
1"=200'

R. F. WOLVERTON
Co. SURVEYOR

17-20-15 TOWN OF WINCHESTER SEC. 17 & 18

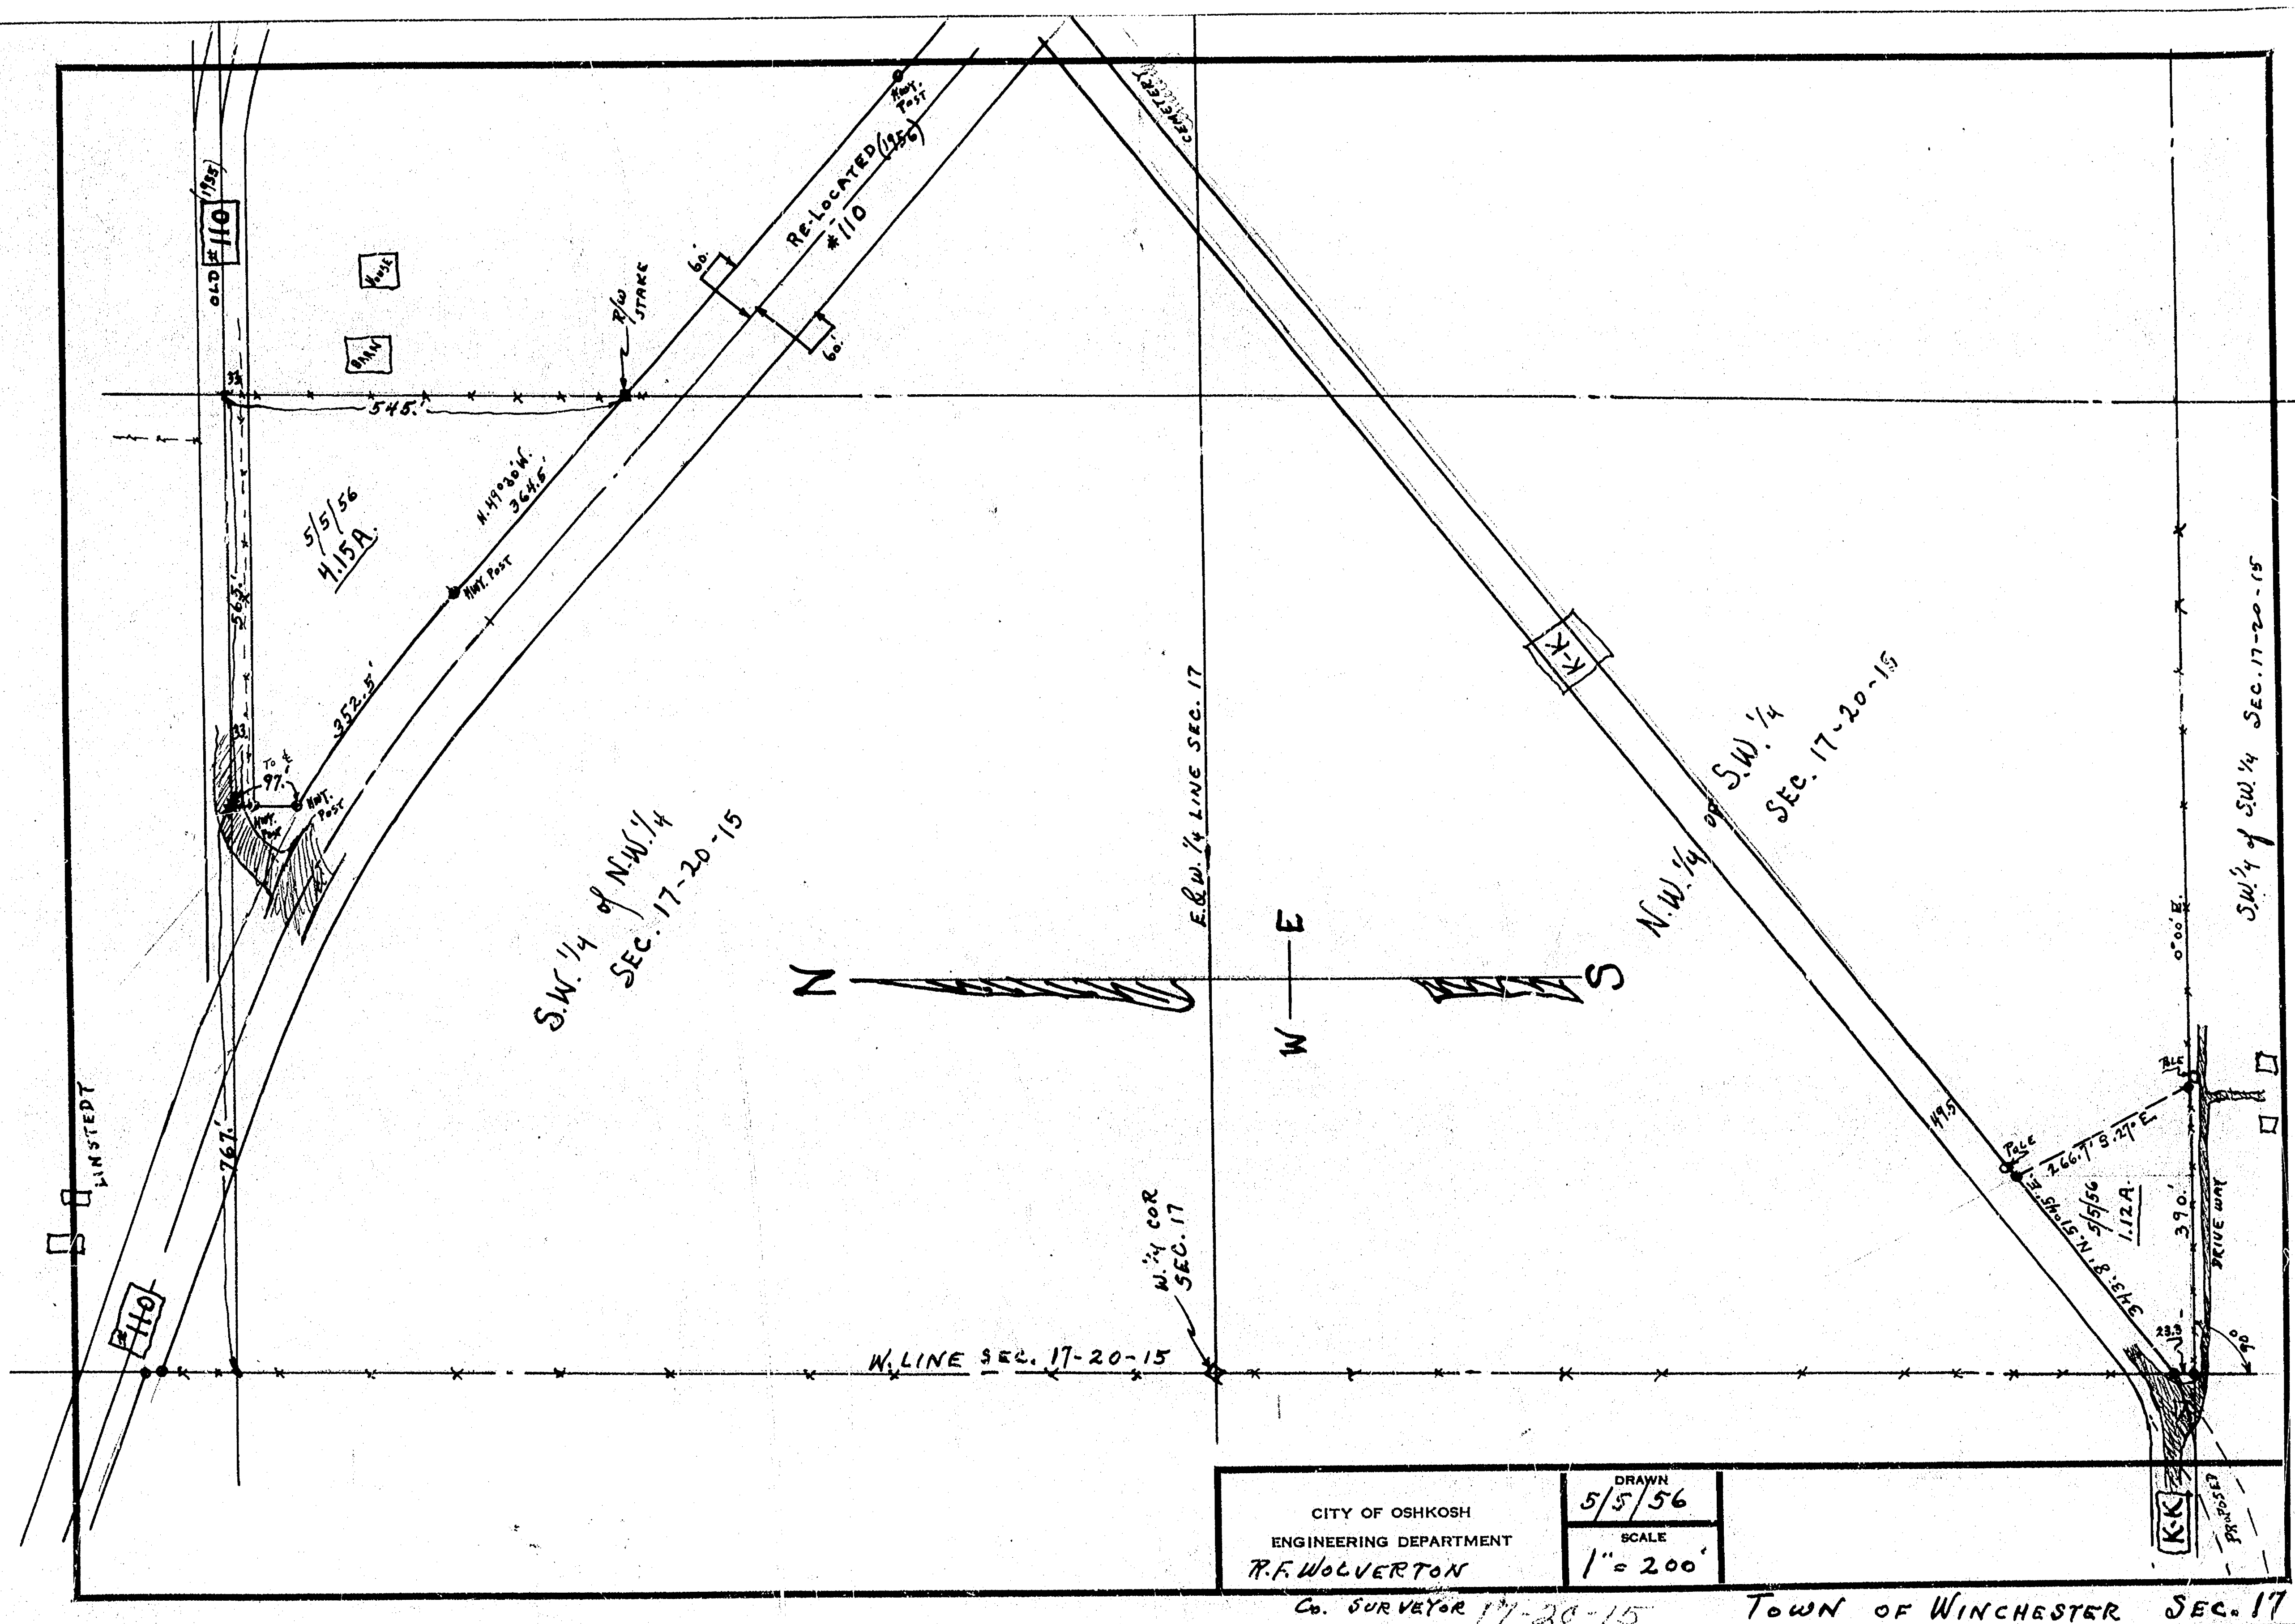

CITY OF OSHKOSH
ENGINEERING DEPARTMENT
R.F. WOLVERTON

DRAWN
5/5/56
SCALE
1" = 200'

Co. SURVEYOR 17-30-15

TOWN OF WINCHESTER SEC. 17

SHOWING PART OF THE SOUTHEAST $\frac{1}{4}$ OF SECTION 17, TOWNSHIP 20 NORTH, RANGE 15 EAST, TOWN OF WINCHESTER, WINNEBAGO COUNTY, WISCONSIN.

LOT 2
C. S. M. NO. 722

"CURVE DATA": (A) - (B)

RADIUS = 1990.00'
CENTRAL ANGLE = $20^{\circ}-39'-42''$
ARC LENGTH = 717.63'
CHORD LENGTH = 712.75'
CHORD BEARING = $381^{\circ}-15'-39''E$

LEGEND


- = BERNTSEN MONUMENT FOUND
- = 1" IRON PIPE FOUND
- △ = RIGHT-OF-WAY POST FOUND
- = $\frac{3}{4}$ " x 24" SOLID ROUND REBAR SET, WEIGHING 1.502 lbs. per lin. ft.
- (00.0') = RECORDED DISTANCE AND/OR BEARING

SOUTH $\frac{1}{4}$ CORNER OF SECTION 17-20-15

SOUTH LINE OF THE SOUTHEAST $\frac{1}{4}$ OF SECTION 17

SOUTHEAST CORNER OF SECTION 17-20-15

NORTH IS REFERENCED TO THE SOUTH LINE OF THE SOUTHEAST $\frac{1}{4}$ OF SECTION 17, TOWNSHIP 20 NORTH, RANGE 15 EAST, TOWN OF WINCHESTER, WINNEBAGO COUNTY, WISCONSIN, WHICH IS ASSUMED TO BEAR $389^{\circ}-56'-11''W$.

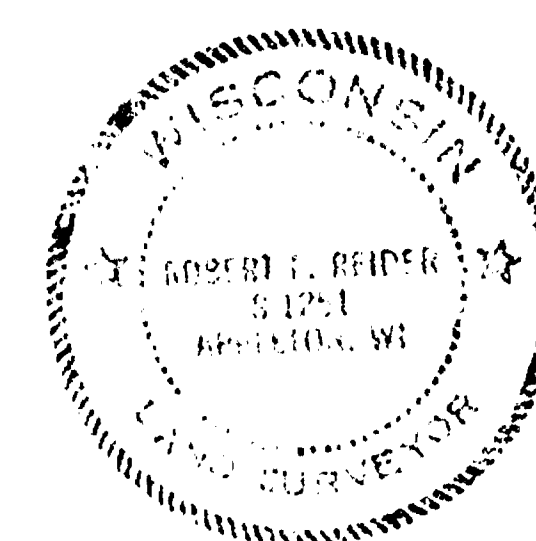

I, ROBERT F. REIDER, REGISTERED WISCONSIN LAND SURVEYOR, CERTIFY THAT THIS PLAT OF SURVEY IS A CORRECT REPRESENTATION OF THE EXTERIOR BOUNDARY LINES OF THE LAND SURVEYED AND PRESENT IMPROVEMENTS THEREON.

Robert F. Reider 10-20-93

TOLERANCES		REVISIONS		MARY MUELLER	
(EXCEPT AS NOTED)		NO.	DATE	BY	8485 SAUBY ROAD, LARSEN, WISCONSIN 54947
DECIMAL	±	1			CAROW LAND SURVEYING CO., INC.
FRACTIONAL	±	2			P.O. BOX 1297, 1837 W. WIS. AVE.
ANGULAR	±	3			APPLETON, WISCONSIN 54912-1297
		4			DRAWN BY
		5			SCALE 1"=200'
					DATE 10-20-93
					DRAWING NO.
					B9310.20

Section 17 T20N R15E