


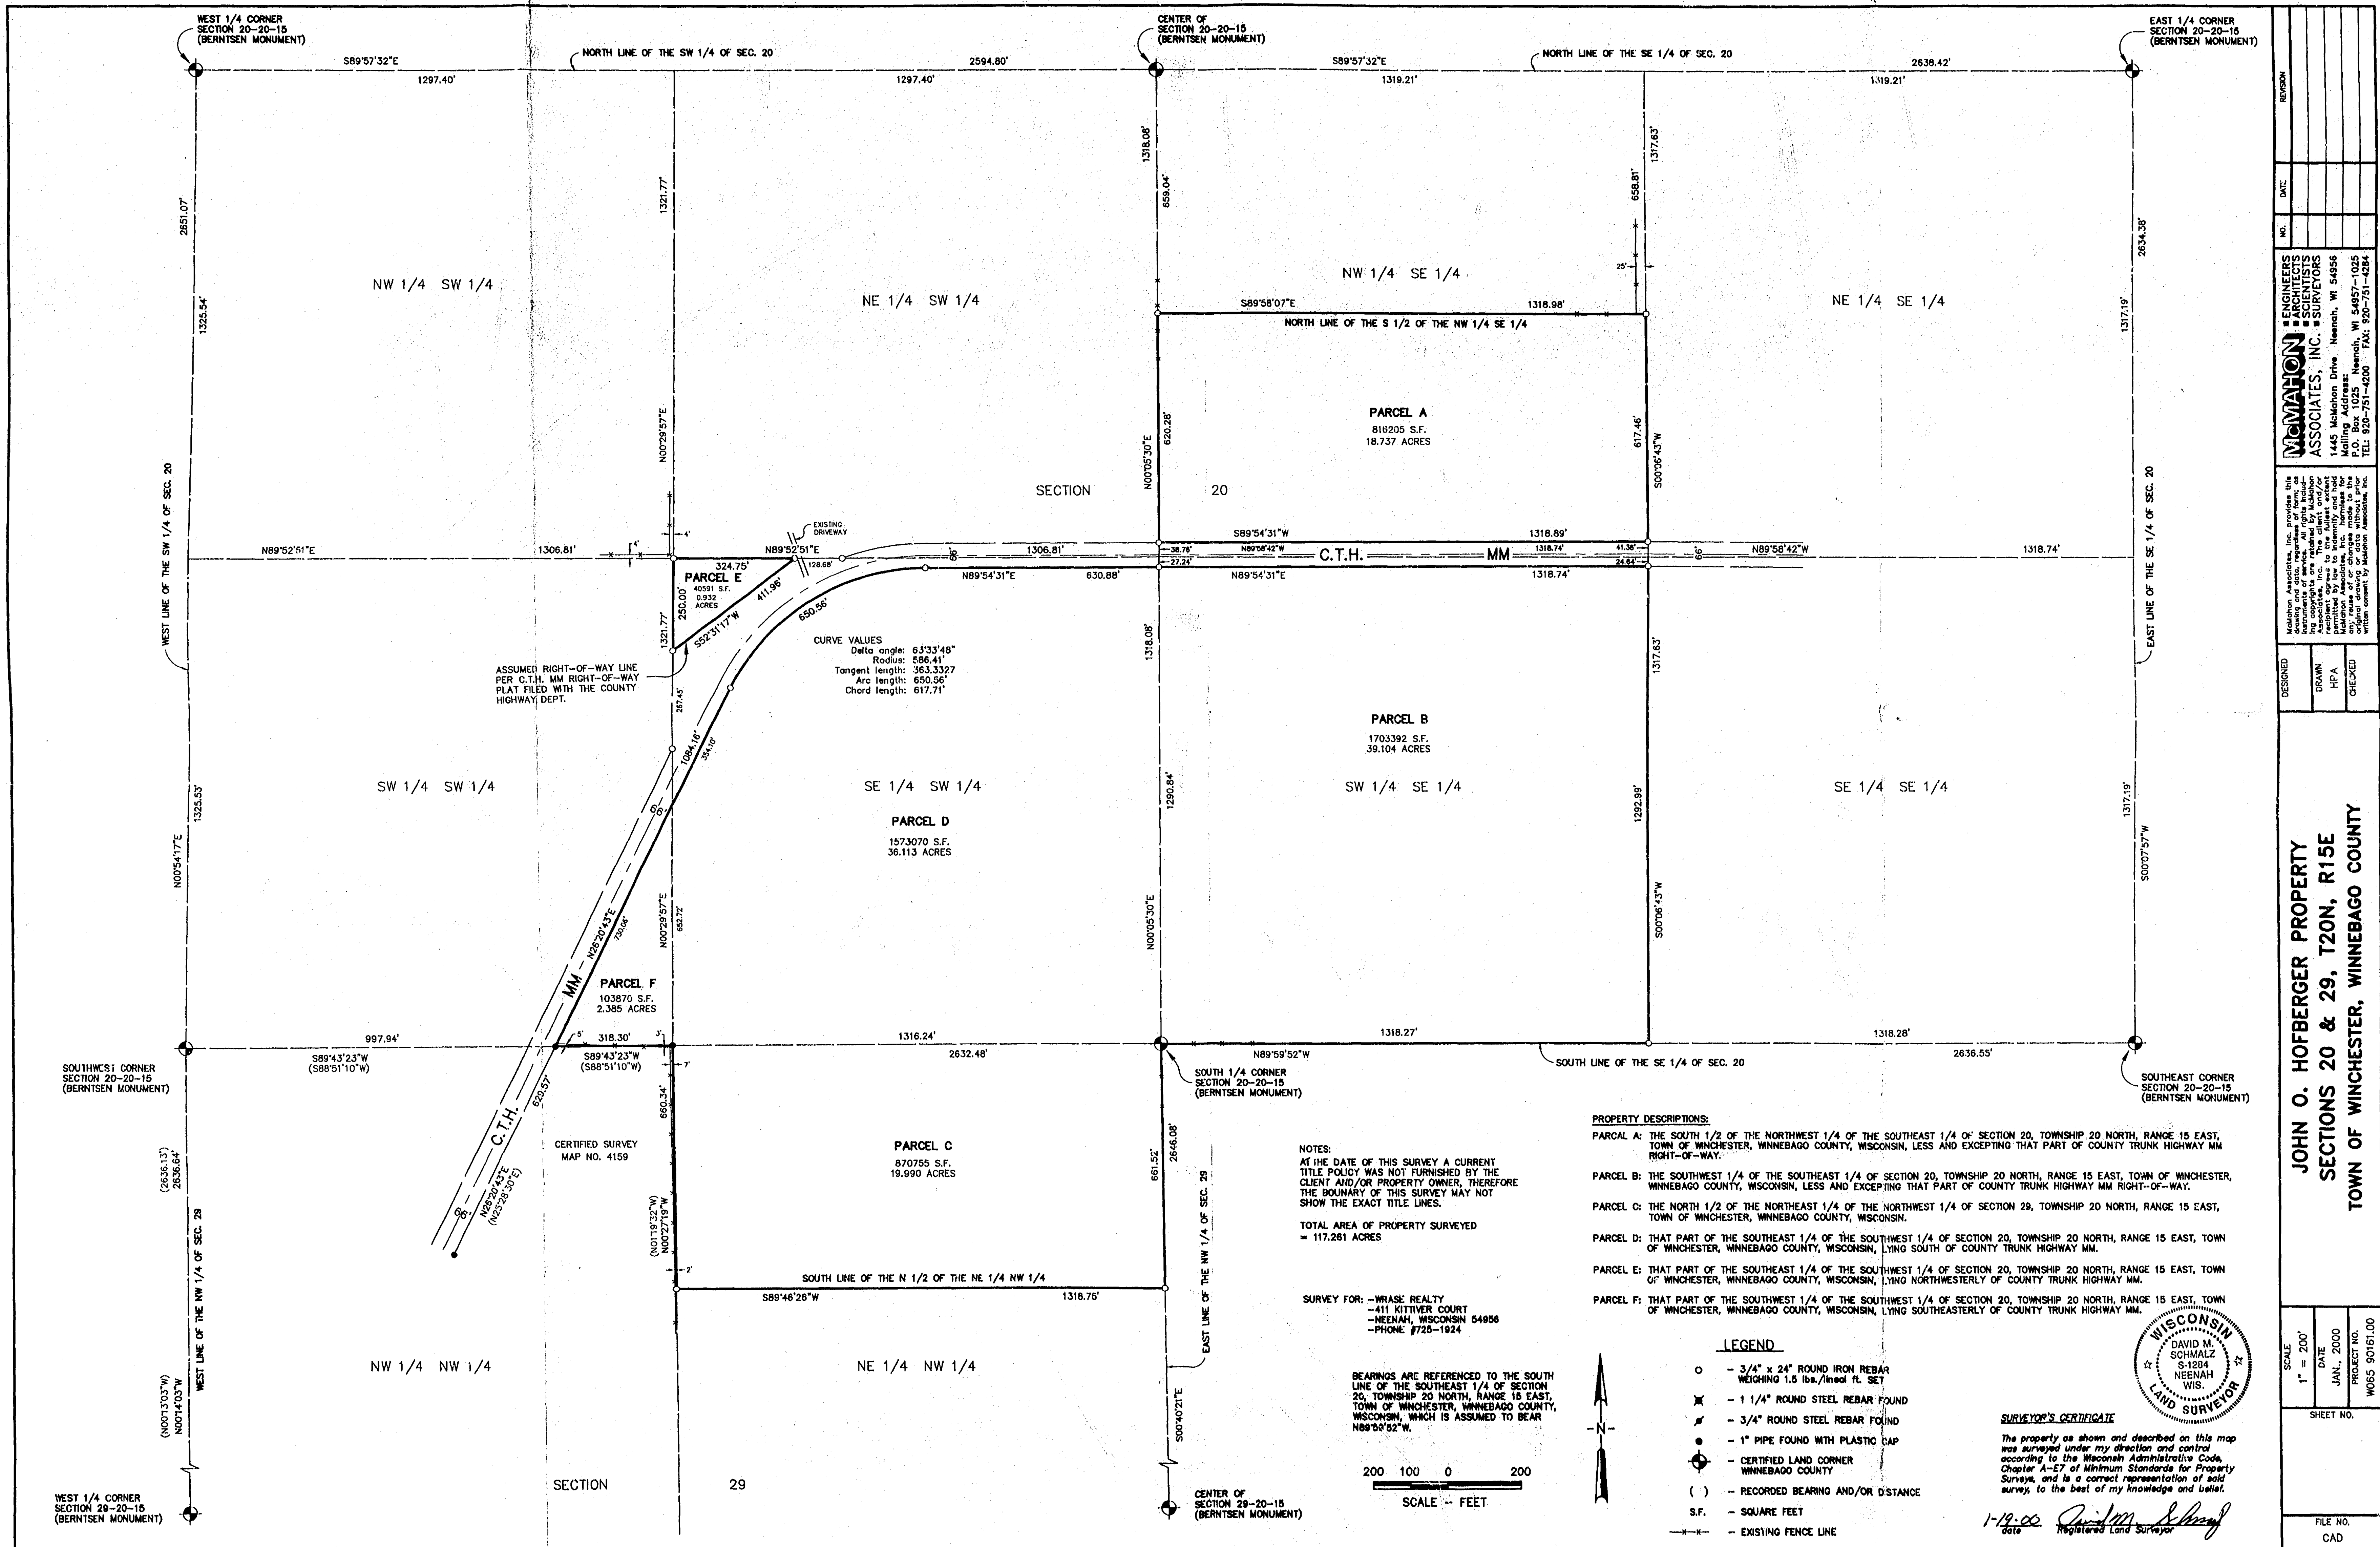

JOHN O. HOFBERGER PROPERTY
SECTIONS 20 & 29, T20N, R15E
TOWN OF WINCHESTER, WINNEBAGO COUNTY

SCALE
1" = 200'

DATE
JAN., 2000

PROJECT NO.
W065 90161.00

SHEET NO.

FILE NO.
CAD

McMAHON ASSOCIATES, INC.
ENGINEERS
ARCHITECTS
SURVEYORS

1445 McMahon Drive
Neenah, WI 54956
Mailing Address:



DESIGNED
DRAWN
H.P.A.
CHECKED

NO.
DATE

REVISION