


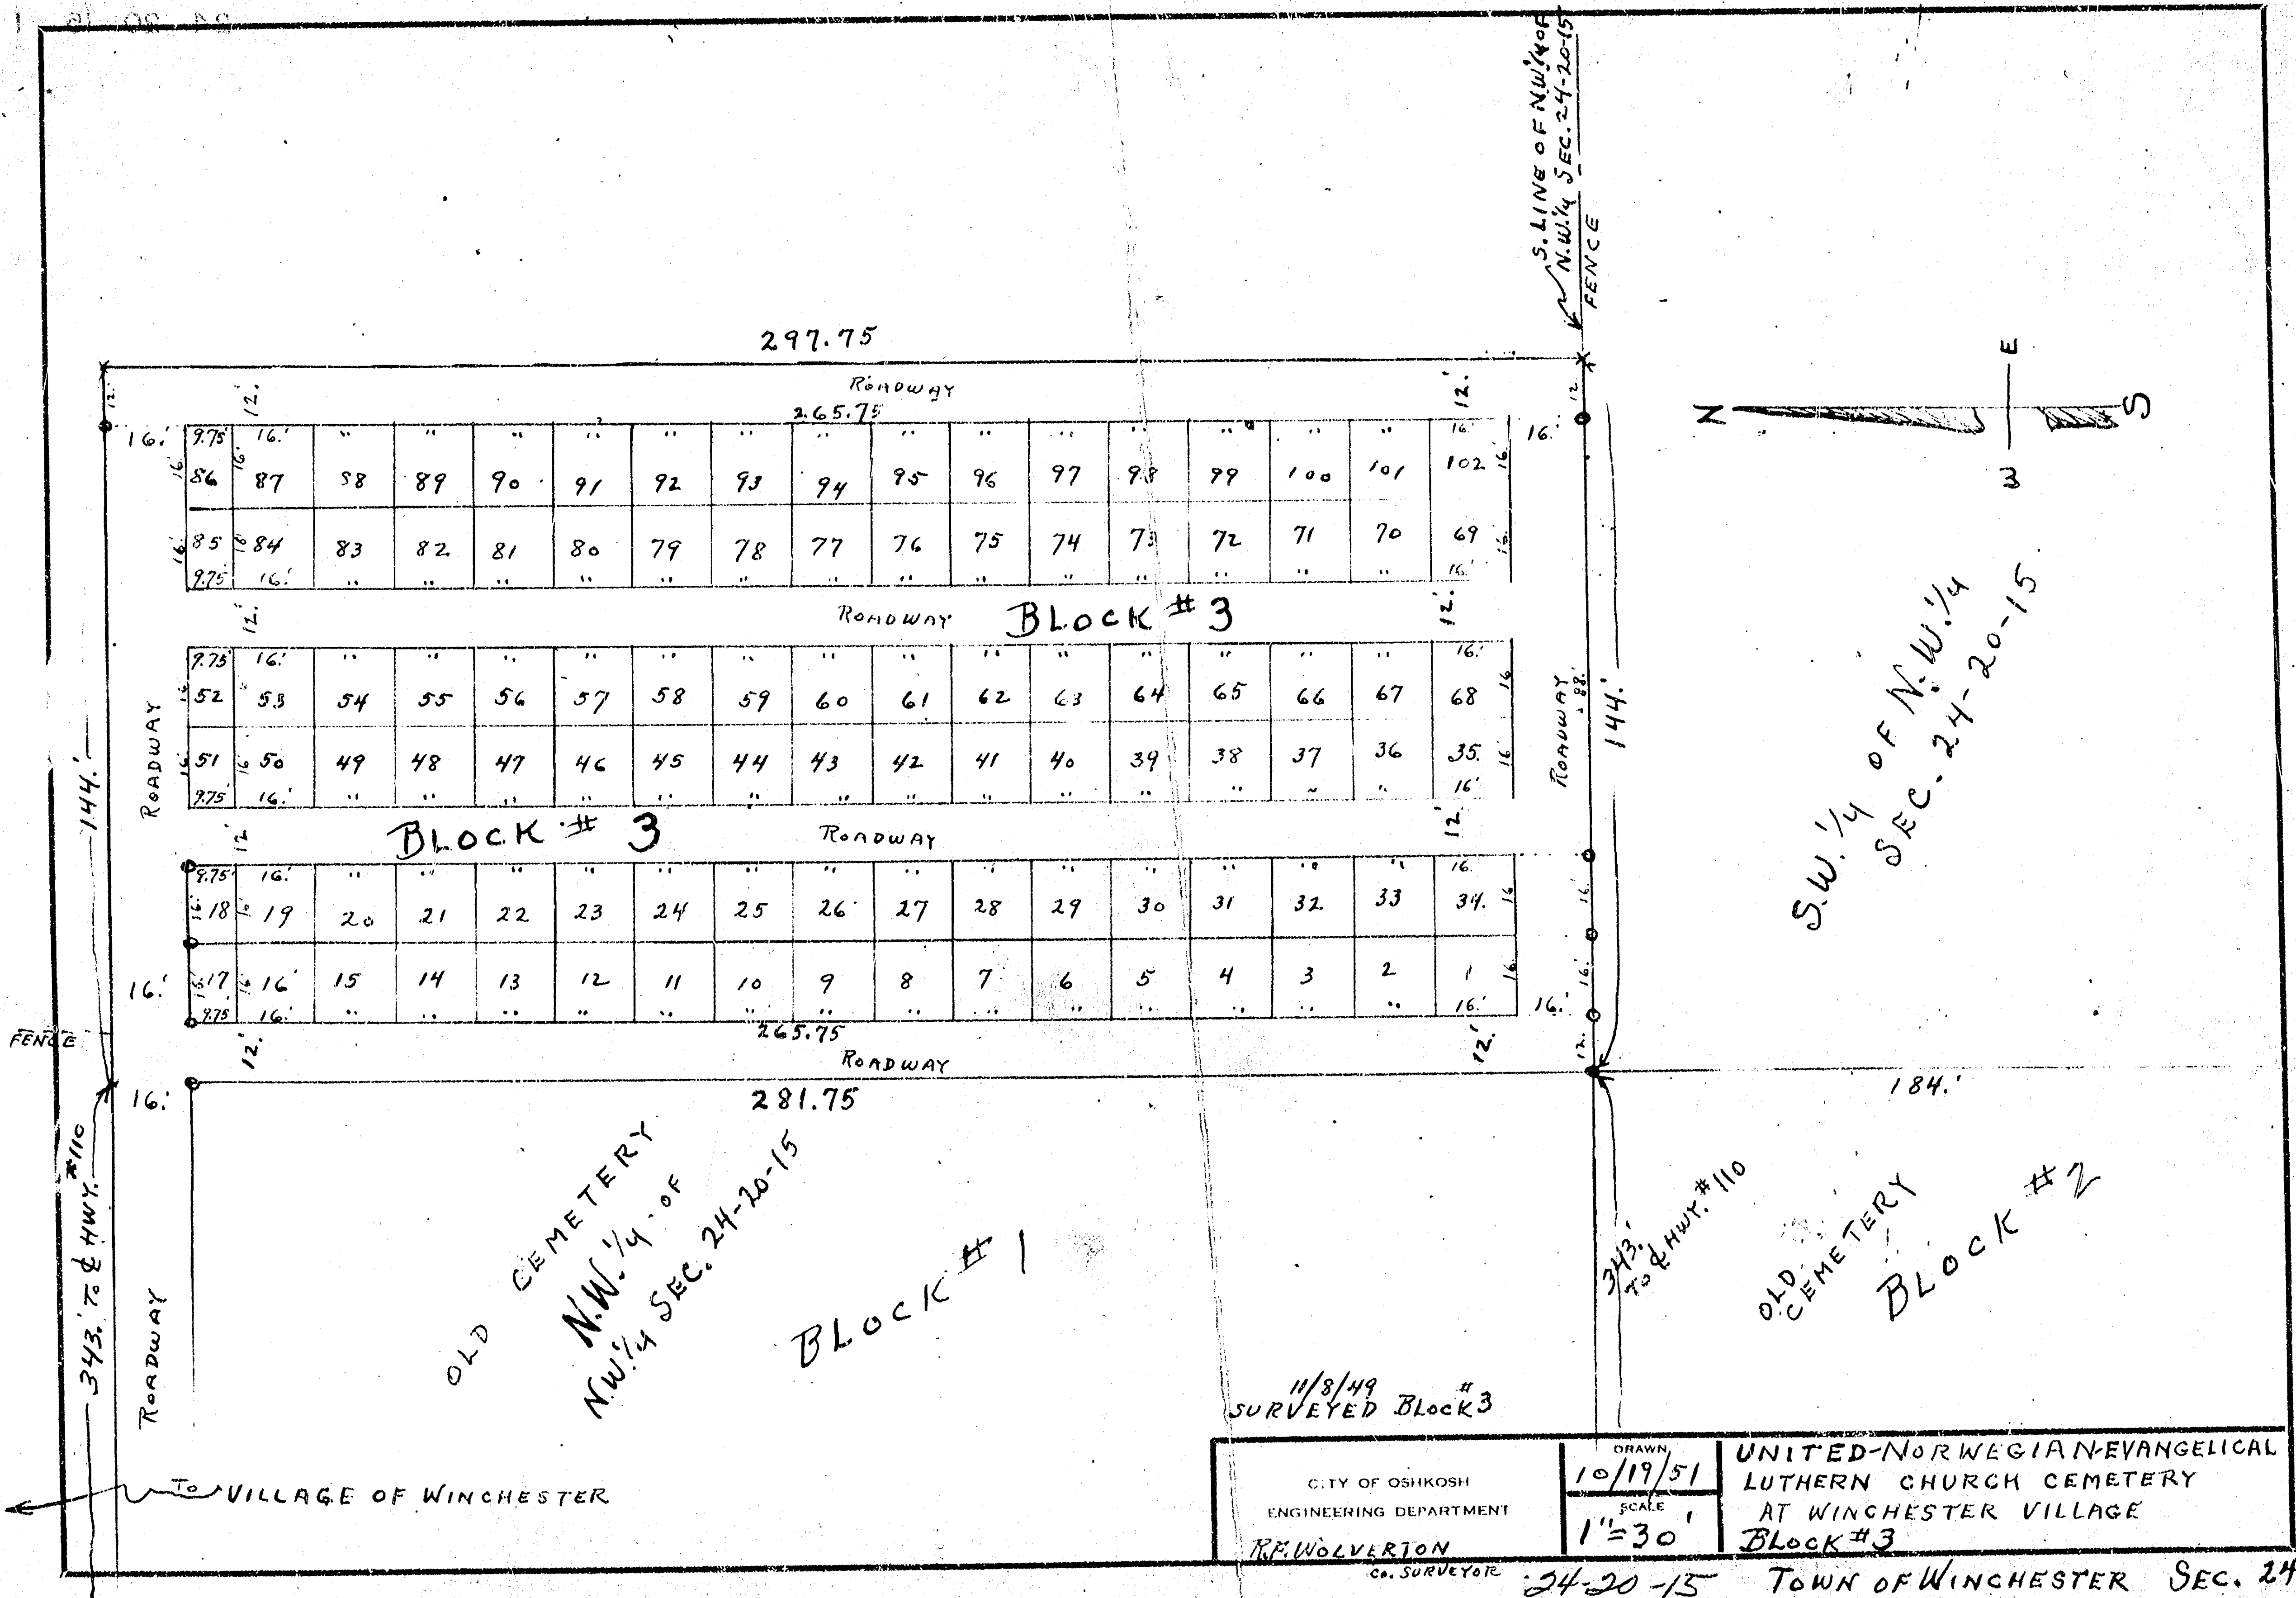

CITY OF OSHKOSH ENGINEERING DEPARTMENT R.F. WOLVERTON CO. SURVEYOR	DRAWN 10/19/51	UNITED-NORWEGIAN-EVANGELICAL LUTHERN CHURCH CEMETERY AT WINCHESTER VILLAGE BLOCK #3
	SCALE 1"=30'	
	24-20-15 TOWN OF WINCHESTER SEC. 24	


VILLAGE OF WINCHESTER

(UNINCORPORATED)


W. LINE
SEC. 24-20-15

~~U.S.~~ #110 HIGHWAY

$\omega^+ \omega^- N$

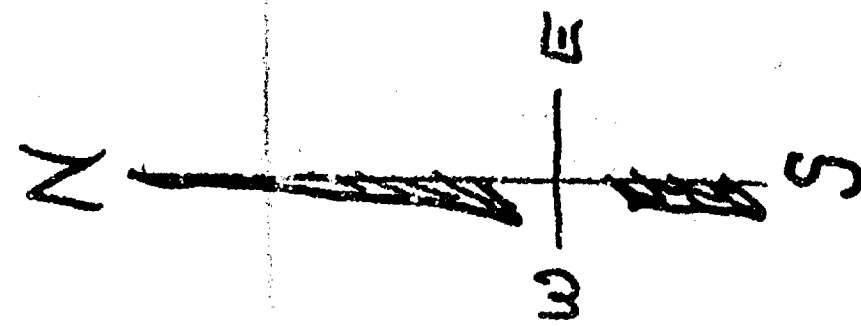

N.W. 1/4 Sec. 24-20-15 N.W. 1/4

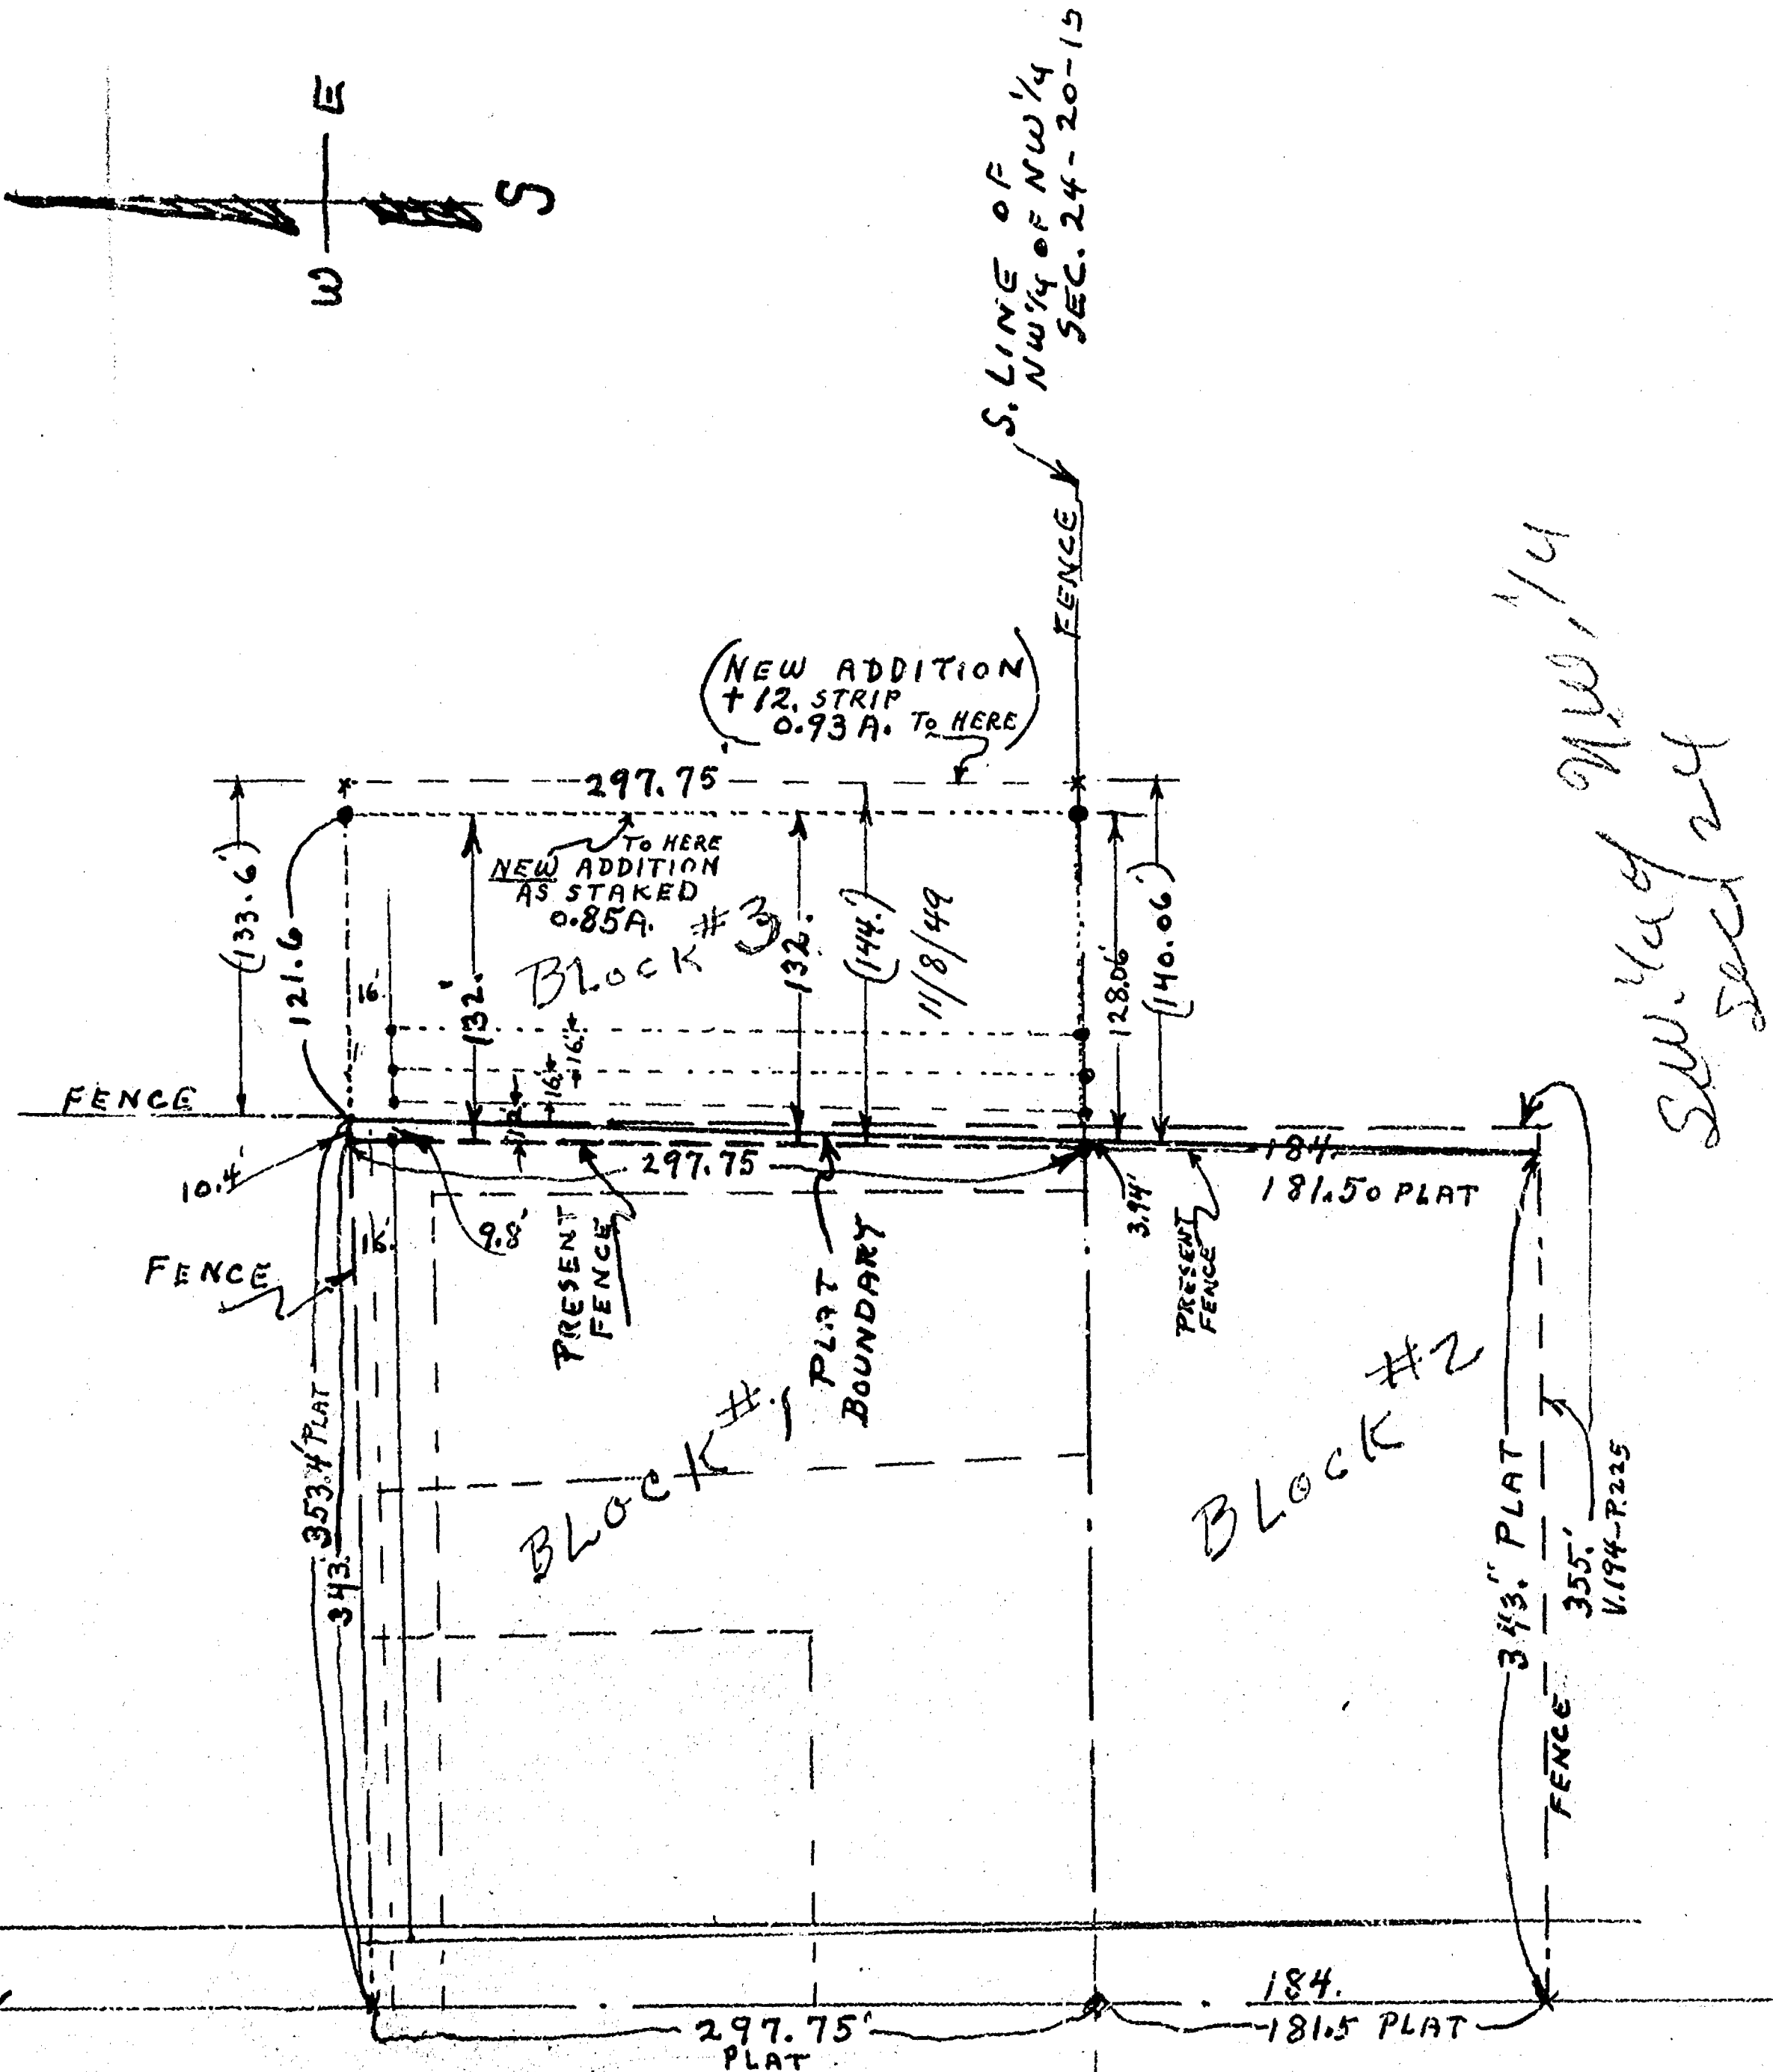

SW. 1/4 of NW. 1/4
Sec 24

Sec. 14 of Me. 14
Sec 22


CITY OF OSHKOSH
ENGINEERING DEPARTMENT
R.F. WOLVERTON

DRAWN
11/8/49

SCALE
1" = 100'

UNITED NORWEGIAN EVANGELICAL
LUTHERN CHURCH
CEMETERY
AT WINCHESTER VILLAGE

24-20-15 TOWN OF WINCHESTER SEC. 24

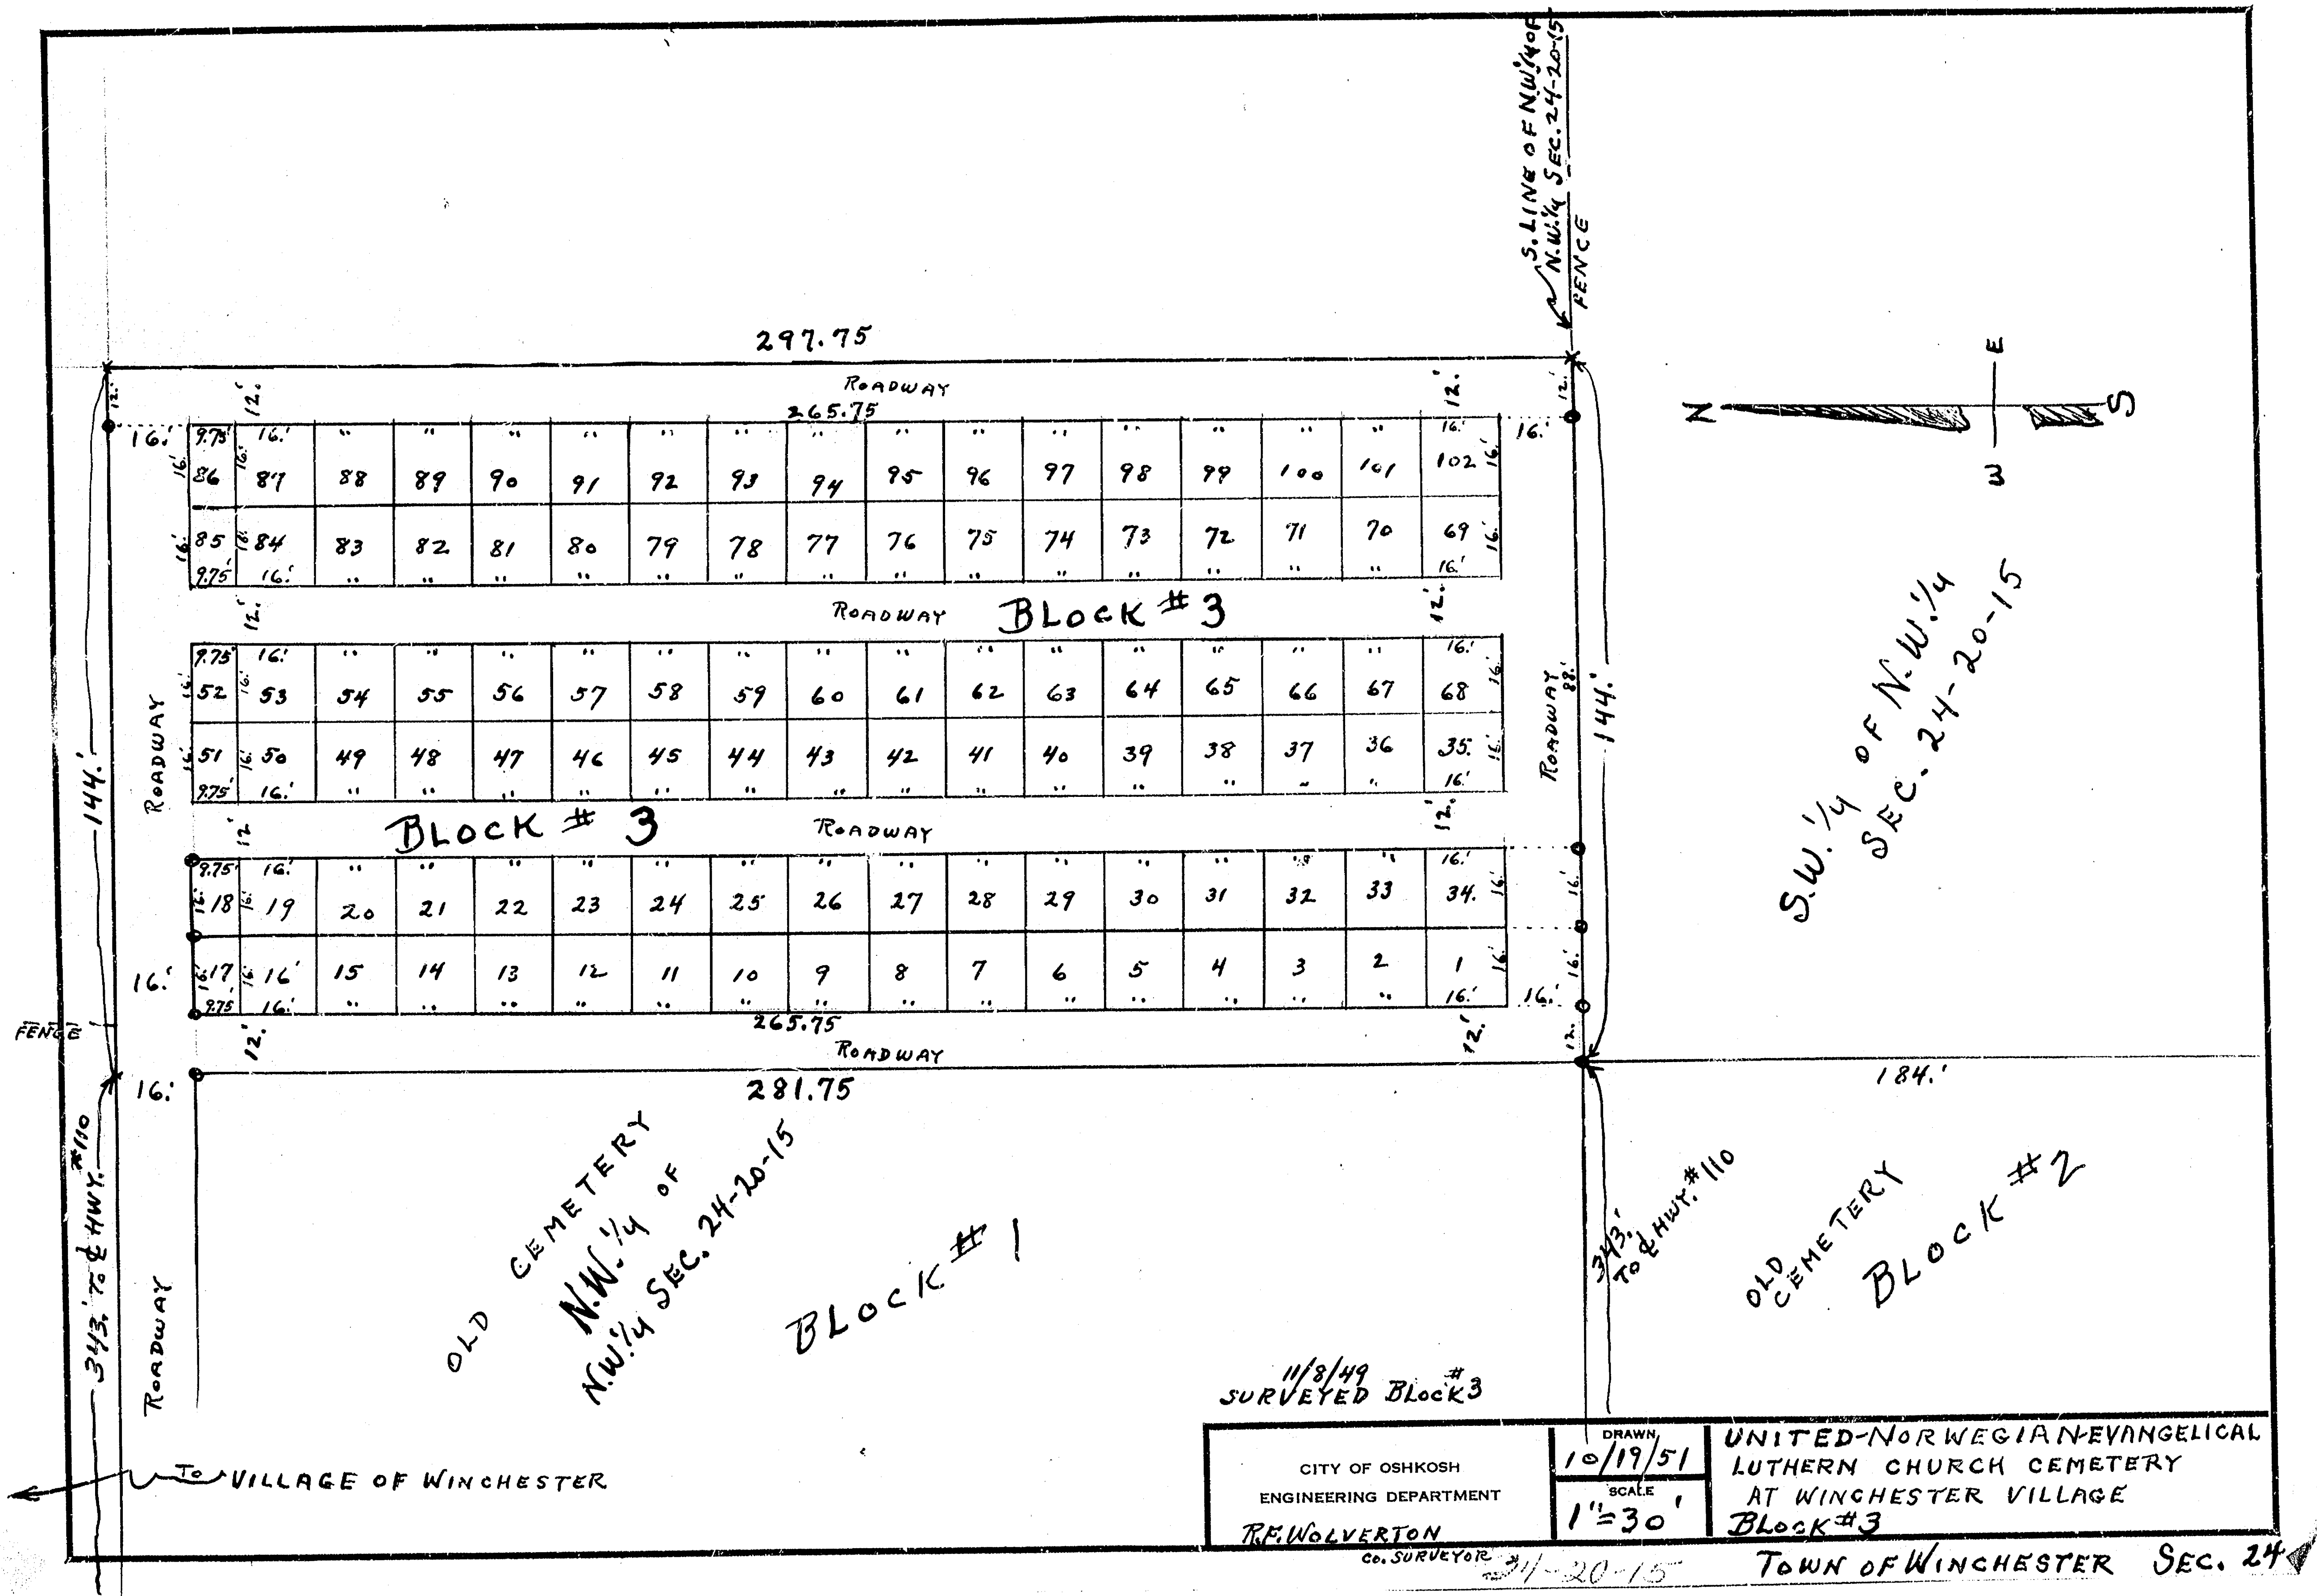


VILLAGE OF WINCHESTER

(UNINCORPORATED)

W. LINE
SEC. 24-20-15

U.S. #110 HIGHWAY

N.W. 1/4 of N.W. 24-20-15
SEC.

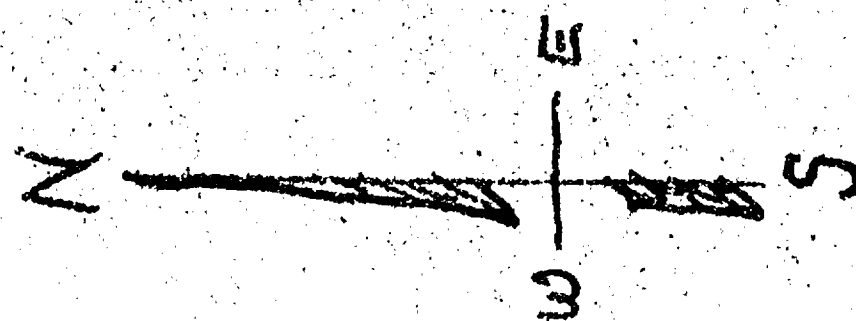

CITY OF OSHKOSH
ENGINEERING DEPARTMENT

T. F. WOLVERTON

BROWN
11/8/49

CCAL


UNITED NORWEGIAN EVANGELICAL
LUTHERN CHURCH

CEMENTERY

AT WINCHESTER KILLER

TOWN OF WINCHESTER 245.27

51-02-175

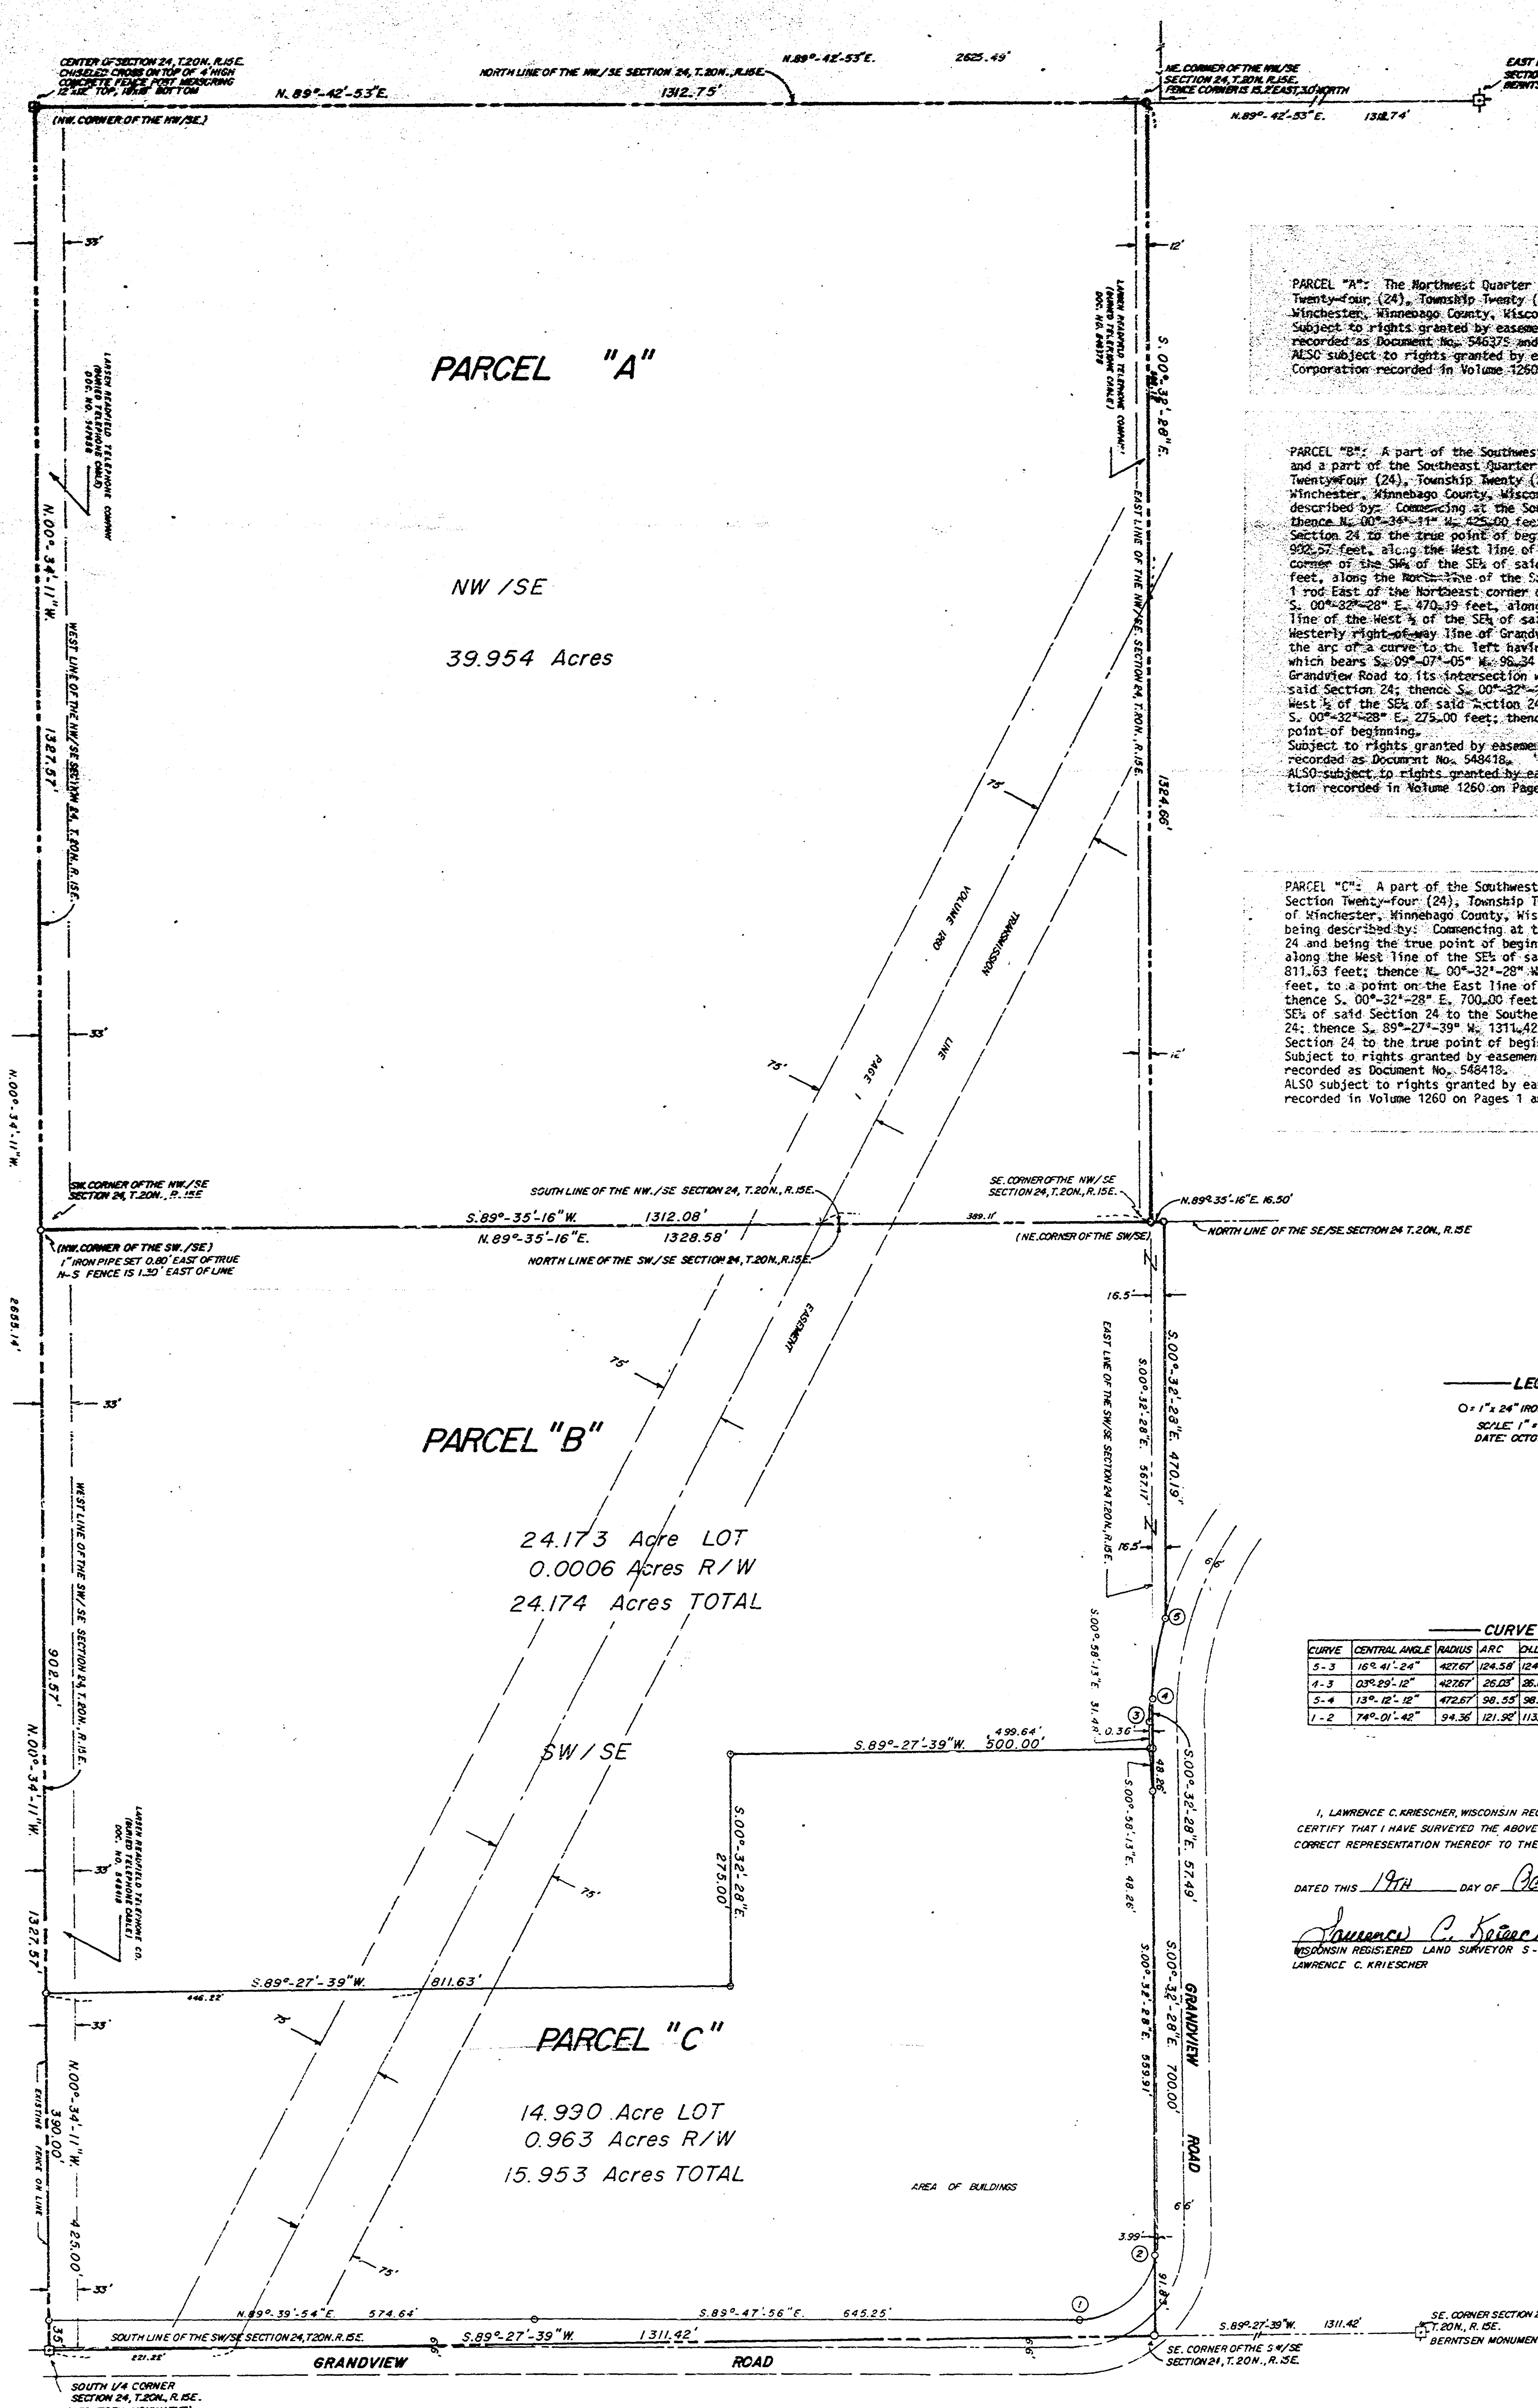

DESCRIPTIONS

PARCEL "A": The Northwest Quarter (NW 1/4) of the Southeast Quarter (SE 1/4) of Section Twenty-four (24), Township Twenty (20) North, Range Fifteen (15) East, Town of Winchester, Winnebago County, Wisconsin containing 39.954 Acres of land. Subject to rights granted by easement to the Larsen-Readfield Telephone Company recorded as Document No. 546275 and Document No. 547666. ALSO subject to rights granted by easement to the Wisconsin Public Service Corporation recorded in Volume 1260 on Pages 1 & 2.

PARCEL "B": A part of the Southwest Quarter (SW 1/4) of the Southeast Quarter (SE 1/4) and a part of the Southeast Quarter (SE 1/4) of Section Twenty-four (24), Township Twenty (20) North, Range Fifteen (15) East, Town of Winchester, Winnebago County, Wisconsin containing 24.174 Acres of land and being described by: Commencing at the South Quarter (SW 1/4) corner of said Section 24, thence N. 00°-34'-11" W. 425.00 feet, along the West line of the SE 1/4 of said Section 24 to the true point of beginning; thence continue N. 00°-34'-11" W. 892.57 feet, along the West line of the SE 1/4 of said Section 24 to the Northwest corner of the SW 1/4 of the SE 1/4 of said Section 24; thence N. 89°-27'-39" W. 1328.58 feet, along the North line of the SW 1/4 of the SE 1/4 of said Section 24 to a point 1 rod East of the Northeast corner of the SW 1/4 of the SE 1/4 of said Section 24; thence S. 00°-32'-28" E. 470.19 feet, along a line 1 rod East of and parallel to the East line of the West 1/2 of the SE 1/4 of said Section 24 to its intersection with the Westerly right-of-way line of Grandview Road; thence Southernly 98.55 feet along the arc of a curve to the left having a radius of 427.67 feet and the chord of which bears S. 09°-07'-05" W. 98.34 feet, along the Westerly right-of-way line of Grandview Road to its intersection with the East line of the West 1/2 of the SE 1/4 of said Section 24; thence S. 00°-32'-28" E. 52.39 feet, along the East line of the West 1/2 of the SE 1/4 of said Section 24; thence S. 89°-27'-39" W. 500.00 feet; thence S. 00°-32'-28" E. 275.00 feet; thence S. 89°-27'-39" W. 811.63 feet, to the true point of beginning. Subject to rights granted by easement to the Larsen-Readfield Telephone Company recorded as Document No. 546275. ALSO subject to rights granted by easement to the Wisconsin Public Service Corporation recorded in Volume 1260 on Pages 1 & 2.

PARCEL "C": A part of the Southwest Quarter (SW 1/4) of the Southeast Quarter (SE 1/4) of Section Twenty-four (24), Township Twenty (20) North, Range Fifteen (15) East, Town of Winchester, Winnebago County, Wisconsin containing 15.953 Acres of land and being described by: Commencing at the South Quarter (SW 1/4) corner of said Section 24 and being the true point of beginning; thence N. 00°-34'-11" W. 425.00 feet, along the West line of the SE 1/4 of said Section 24; thence N. 89°-27'-39" W. 811.63 feet; thence N. 00°-32'-28" W. 275.00 feet; thence N. 89°-27'-39" E. 500.00 feet, to a point on the East line of the West 1/2 of the SE 1/4 of said Section 24; thence S. 00°-32'-28" E. 700.00 feet, along the East line of the West 1/2 of the SE 1/4 of said Section 24 to the Southeast corner of the SW 1/4 of the SE 1/4 of said Section 24; thence S. 89°-27'-39" W. 1311.42 feet, along the South line of the SE 1/4 of said Section 24 to the true point of beginning. Subject to rights granted by easement to the Larsen-Readfield Telephone Company recorded as Document No. 546275. ALSO subject to rights granted by easement to the Wisconsin Public Service Corporation recorded in Volume 1260 on Pages 1 & 2.

LEGEND

0" = 1" = 24" IRON PIPE SET
SCALE 1" = 100'
DATE: OCTOBER 18, 1983

CURVE	CENTRAL ANGLE	RADIUS	ARC	CHORD	CHD. BEARING	TANG. BEARING	TANG. BEARING
1-3	16° 41' 24"	427.67	124.38	124.14	N 01° 22' 25" E	S 00° 59' 13" E	N 10° 43' 11" E
4-5	03° 29' 12"	427.67	26.03	26.08	N 09° 46' 23" E	N 02° 30' 39" E	S 00° 58' 13" E
5-4	13° 12' 12"	427.67	38.53	38.34	S 09° 07' 05" W	N 05° 43' 11" E	S 02° 30' 39" W
1-2	74° 01' 42"	94.36	121.92	113.61	N 53° 11' 07" E	N 59° 47' 56" W	N 16° 10' 22" E

I, LAWRENCE C. KRIESCHER, WISCONSIN REGISTERED LAND SURVEYOR OF AERO-METRIC ENGINEERING, INC. CERTIFY THAT I HAVE SURVEYED THE ABOVE DESCRIBED PROPERTY AND THAT THE MAP SHOWN IS A TRUE CORRECT REPRESENTATION THEREOF TO THE BEST OF MY KNOWLEDGE AND BELIEF.

DATED THIS 17TH DAY OF OCTOBER, 1983

Lawrence C. Kriescher
WISCONSIN REGISTERED LAND SURVEYOR S-1599
LAWRENCE C. KRIESCHER

N
ALL BEARINGS REFERENCED TO THE WEST LINE OF THE SE 1/4 SECTION 24 T.20N. R.15E.
ASSUMED TO BEAR N. 00°-34'-11" W.

**PART OF THE WEST 1/2 OF THE SW 1/4 OF SEC. 24, T.20 N.,
R.15 E. IN THE TOWN OF WINCHESTER, WINNEBAGO CO., WI.**

LEGAL DESCRIPTIONS:

PARCEL 1:

All that part of the West 1/2 of the SW 1/4 of Sec. 24, T.20N., R.15E. in the Town of Winchester, Winnebago County, Wisconsin, described as follows: Beginning at a point on the Easterly right of way line of State Rd. "110" that is 1080.23 ft., N.00°10'52"W. (Rec. as North) and 45.54 ft., S.89°54'58"E. of the Southwest corner of said Sec. 24. From that point running N.00°01'32"E. Along said right of way line, 577.73 ft., thence S.89°54'58"E., 363.16 ft., thence S.00°01'32"W., 611.73 ft., thence S.89°54'58"W., 297.16 ft., thence S.00°01'32"W., 66.00 ft., thence S.89°54'58"W., 66.00 ft. to the said point of beginning. Being a parcel of land of 5.20 acres. Subject to and including a parent easement for adjoining property access described as follows: Beginning at a point on the Easterly right of way of line of State Rd. "110" that is 1080.23 ft., N.00°10'52"W. (Rec. as North), and 45.54 ft., S.89°54'58"E. of the Southwest corner of said Sec. 24. From that point running N.00°01'32"E., 66.00 ft., thence S.89°54'58"E., 454.64 ft., thence S.00°00'00"E., 247.76 ft., thence S.89°54'58"E., 317.25 ft., thence S.00°00'00"W., 396.97 ft., thence N.89°54'58"W., 474.44 ft., thence S.00°01'32"W., 611.73 ft., thence N.89°54'58"W., 297.16 ft., thence S.00°01'32"W., 33.00 ft. to the said point of beginning. Being a parcel of land of 5.44 acres. Subject to and including a parent easement for access described as follows: Beginning at a point on the Easterly right of way line of State Rd. "110" that is 1080.23 ft., N.00°10'52"W. (Rec. as North), and 45.54 ft., S.89°54'58"E. of the Southwest corner of said Sec. 24. From that point running N.00°01'32"E., 66.00 ft., thence S.89°54'58"E., 66.00 ft., thence S.00°01'32"W., 66.00 ft., thence N.89°54'58"W., 66.00 ft. to the said point of beginning. Subject to all easements and restrictions of record.

PARCEL 2:

All that part of the West 1/2 of the SW 1/4 of Sec. 24, T.20N., R.15E. in the Town of Winchester, Winnebago Co., Wisconsin, described as follows: Beginning at an iron pipe that is 1080.23 ft., N.00°10'52"W. (Rec. as North) and 111.54 ft., S.89°54'58"E. of the Southwest corner of said Sec. 24. From that point running N.00°01'32"E., 33.00 ft., thence S.89°54'58"E., 454.64 ft., thence N.00°00'00"E., 247.76 ft., thence S.89°54'58"E., 317.25 ft., thence S.00°00'00"W., 396.97 ft., thence N.89°54'58"W., 474.44 ft., thence S.00°01'32"W., 611.73 ft., thence N.89°54'58"W., 297.16 ft., thence S.00°01'32"W., 33.00 ft. to the said point of beginning. Being a parcel of land of 5.44 acres. Subject to and including a parent easement for access described as follows: Beginning at a point on the Easterly right of way line of State Rd. "110" that is 1080.23 ft., N.00°10'52"W. (Rec. as North), and 45.54 ft., S.89°54'58"E. of the Southwest corner of said Sec. 24. From that point running N.00°01'32"E., 66.00 ft., thence S.89°54'58"E., 66.00 ft., thence S.00°01'32"W., 66.00 ft., thence N.89°54'58"W., 66.00 ft. to the said point of beginning. Subject to all easements and restrictions of record.

PARCEL 3:

All that part of the West 1/2 of the SW 1/4 of Sec. 24, T.20N., R.15E. in the Town of Winchester, Winnebago County, Wisconsin, described as follows: Beginning at an iron pipe that is 1080.23 ft., N.00°10'52"W. (Rec. as North), and 111.54 ft., S.89°54'58"E. of the Southwest corner of said Sec. 24. From that point running N.00°01'32"E., 33.00 ft., thence S.89°54'58"E., 454.64 ft., thence N.00°00'00"E., 247.76 ft., thence S.89°54'58"E., 317.25 ft., thence S.00°00'00"W., 396.97 ft., thence N.89°54'58"W., 474.44 ft., thence S.00°01'32"W., 611.73 ft., thence N.89°54'58"W., 297.16 ft., thence S.00°01'32"W., 33.00 ft. to the said point of beginning. Being a parcel of land of 5.44 acres. Subject to and including a parent easement for access described as follows: Beginning at a point on the Easterly right of way line of State Rd. "110" that is 1080.23 ft., N.00°10'52"W. (Rec. as North), and 45.54 ft., S.89°54'58"E. of the Southwest corner of said Sec. 24. From that point running N.00°01'32"E., 66.00 ft., thence S.89°54'58"E., 66.00 ft., thence S.00°01'32"W., 66.00 ft., thence N.89°54'58"W., 66.00 ft. to the said point of beginning. Subject to all easements and restrictions of record.

Calvin W. Hawksworth
W.R.L.S. 1290
SEPTEMBER 10, 1993


SAYLER SURVEY, INC.

LAND
SURVEYORS

WINNECONNE, WI.

FB. 66 P. 40

S-002744

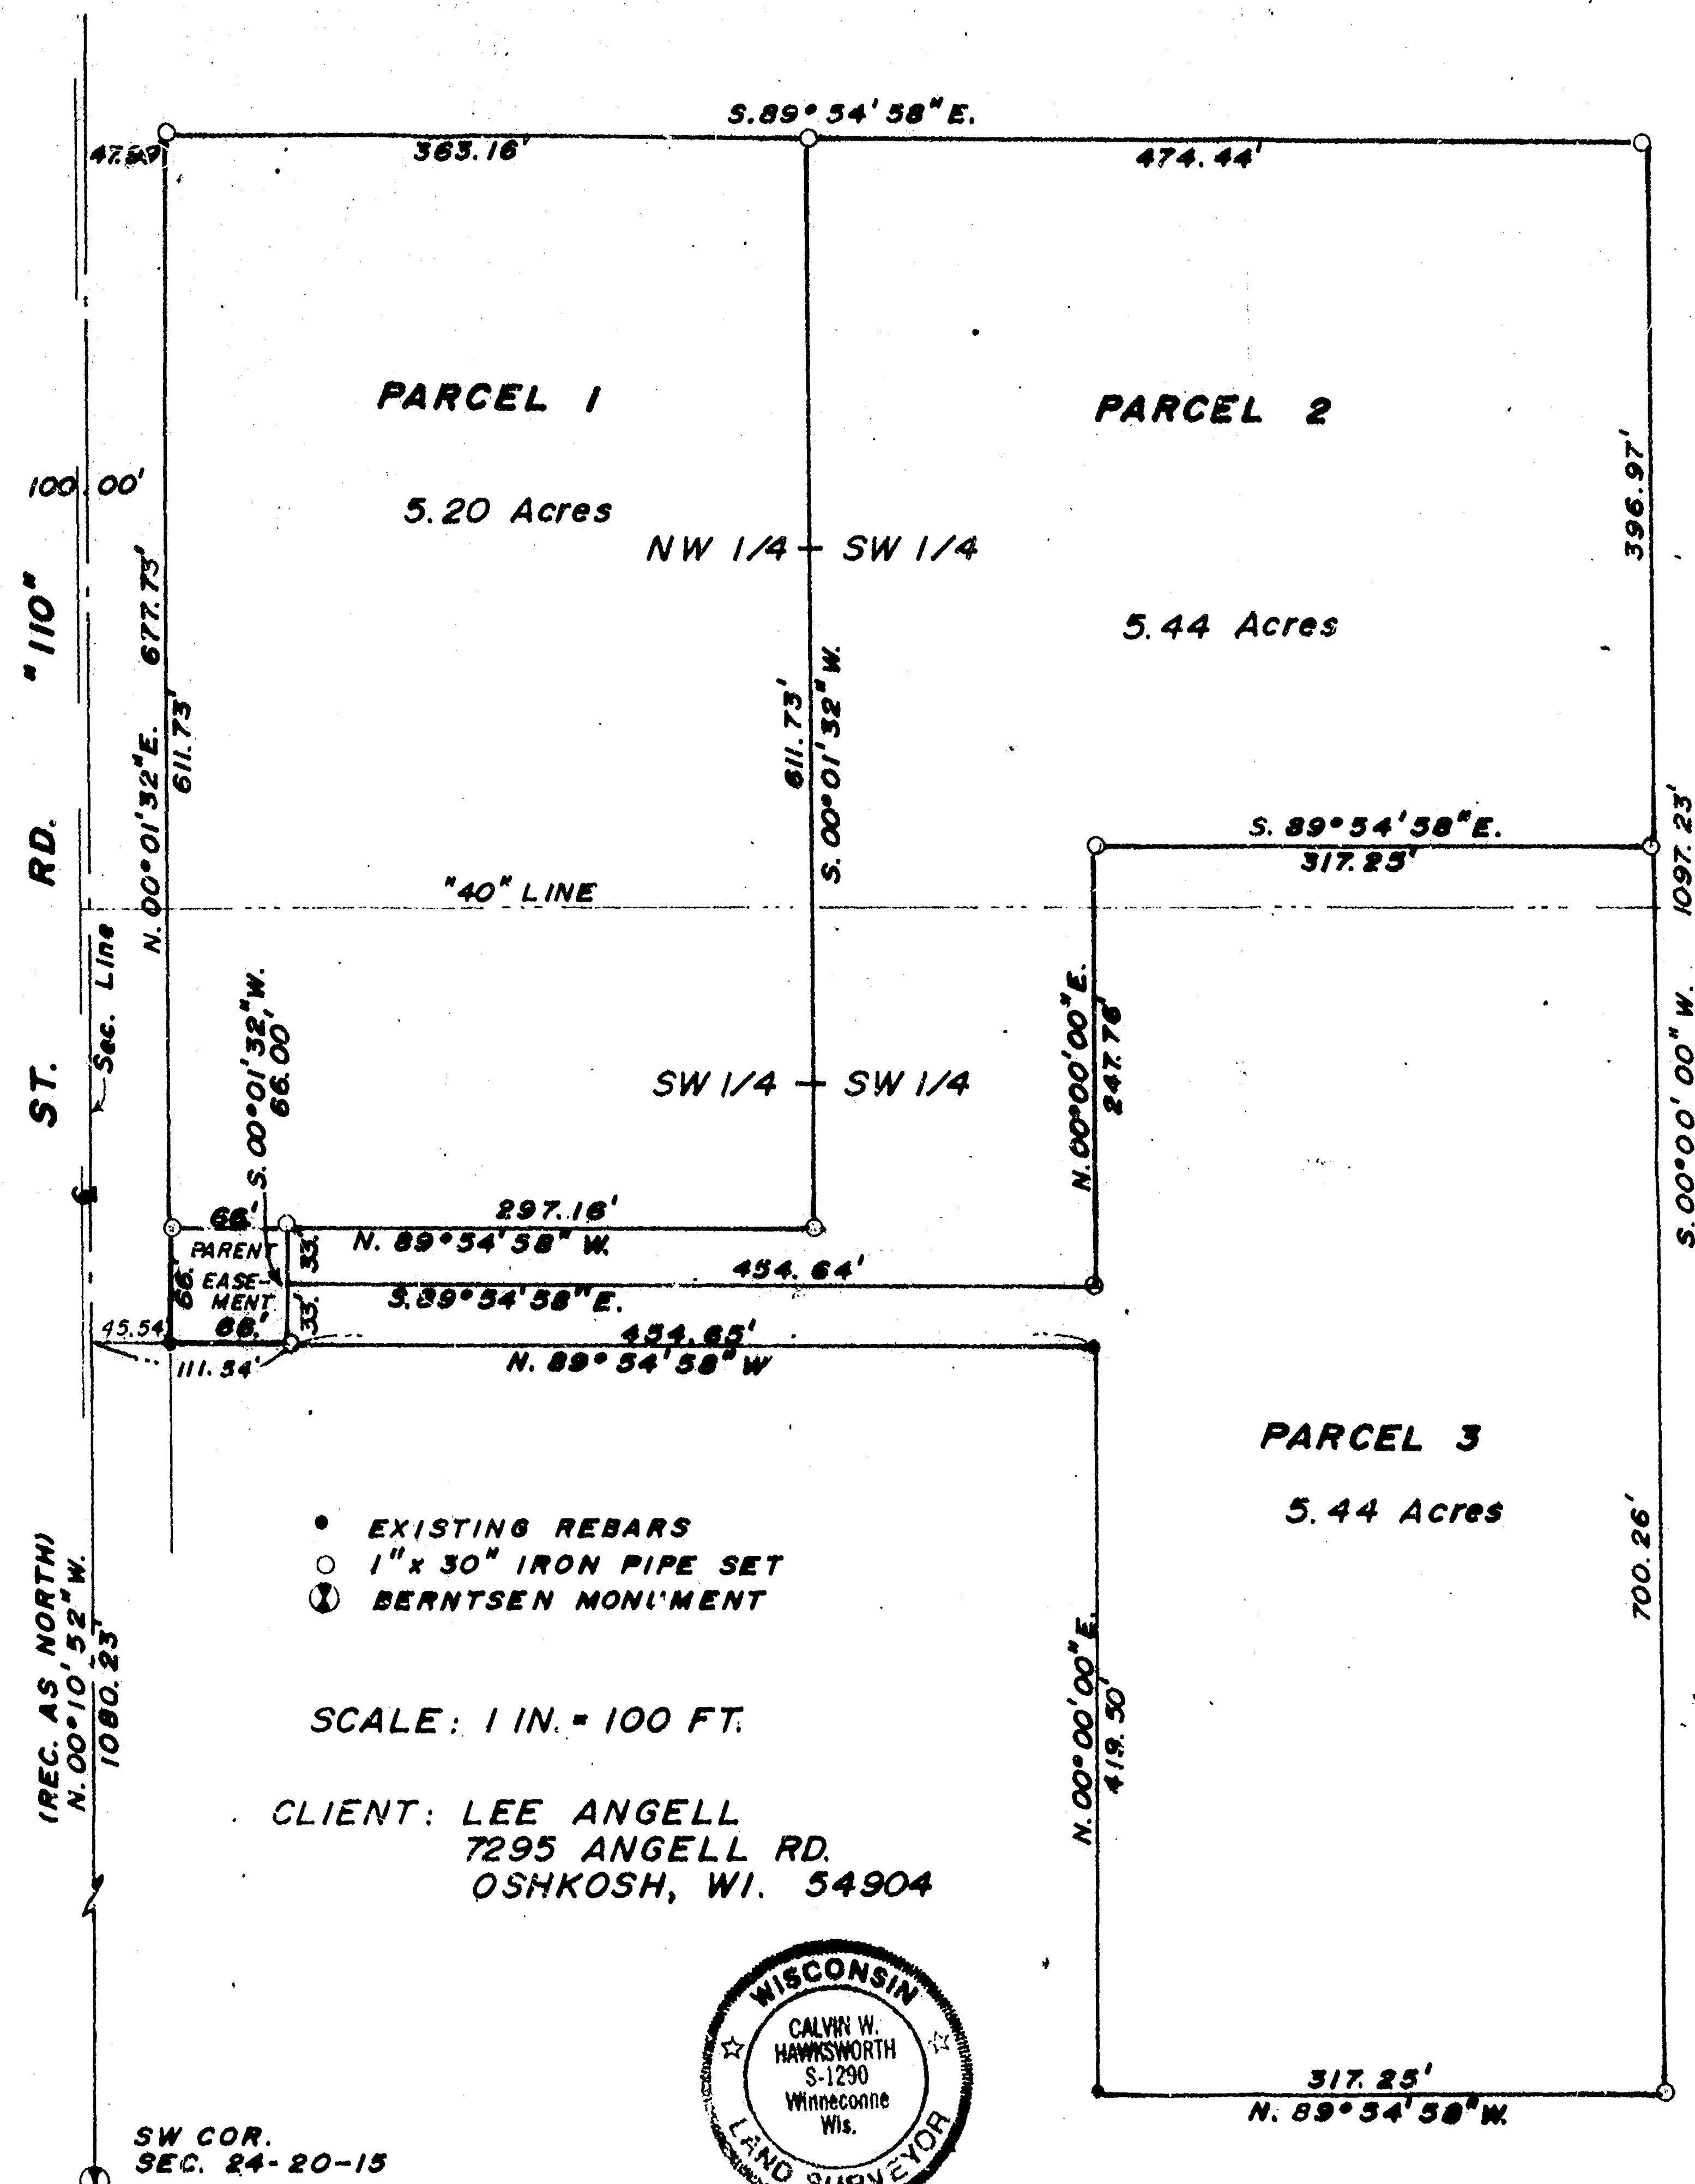

Section 24 T20N R15E