

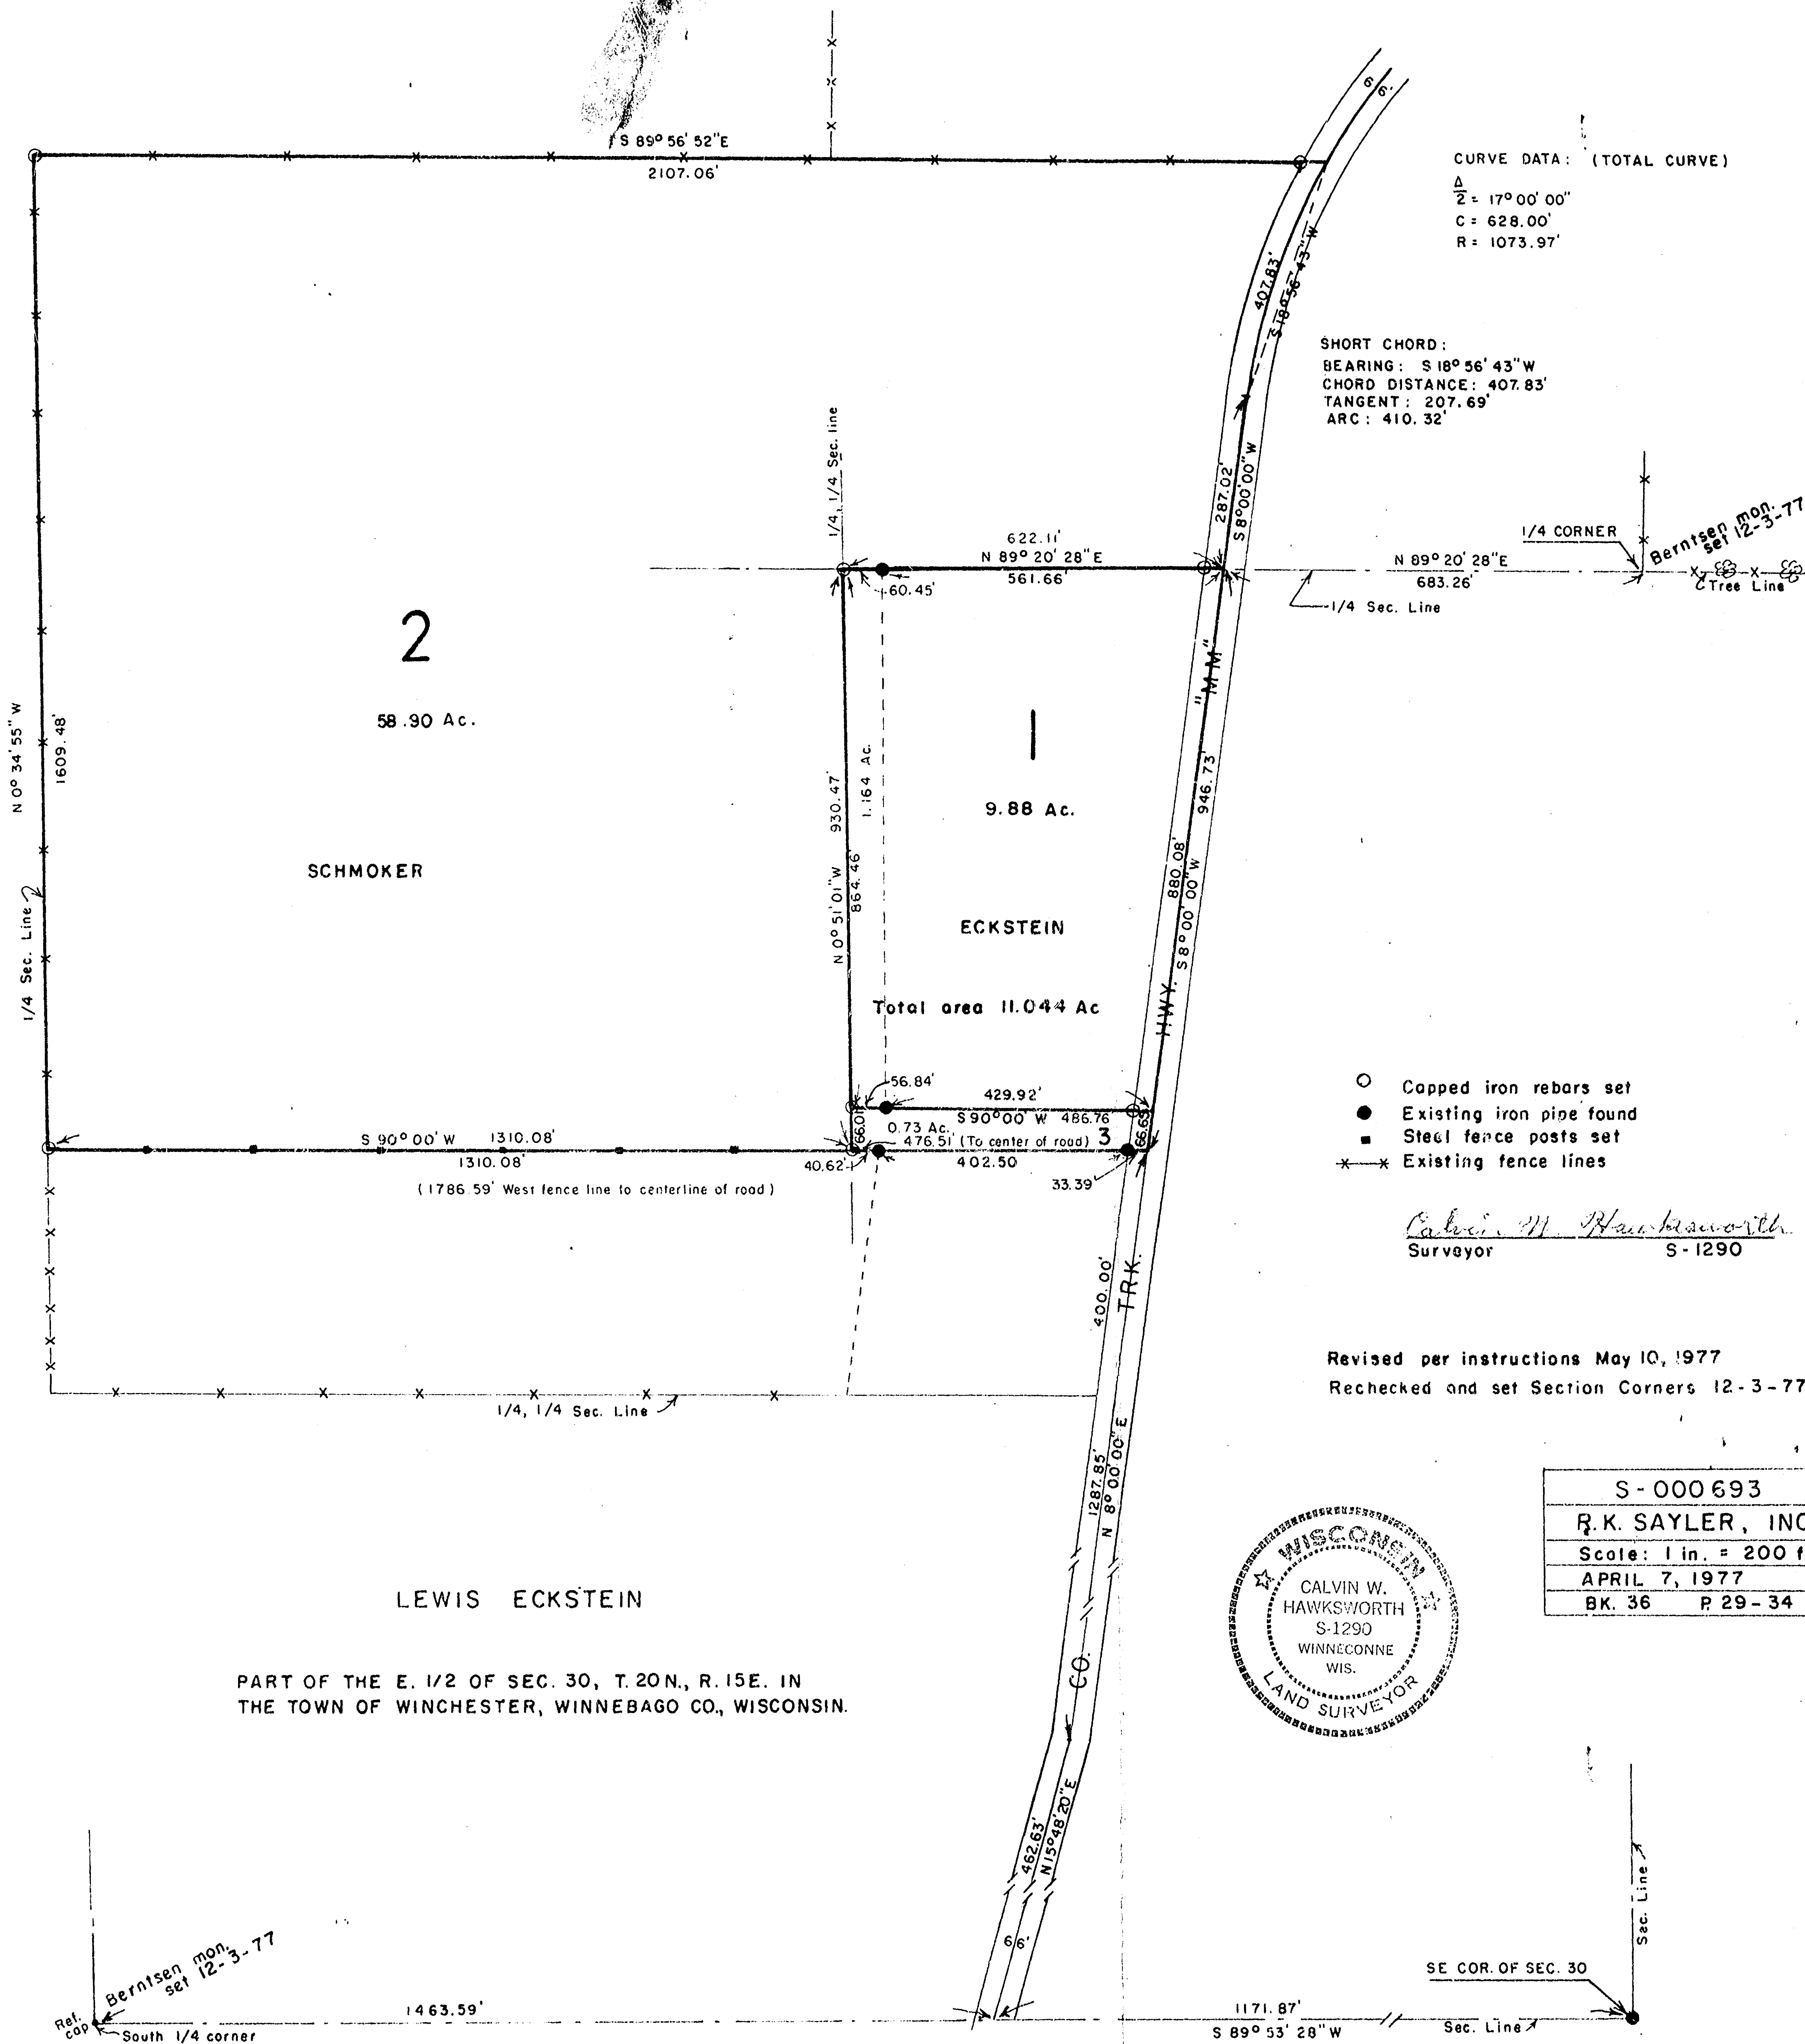


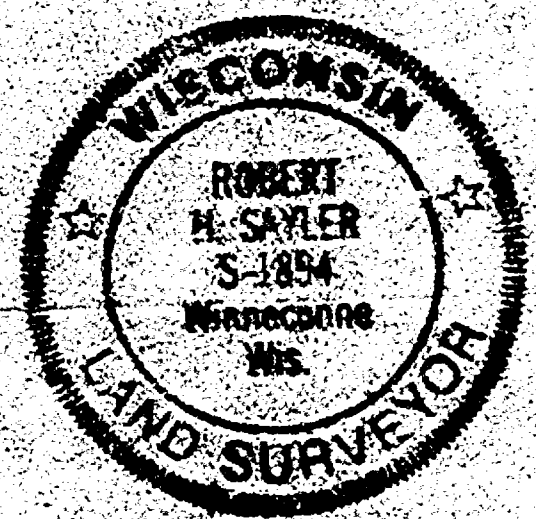

PART OF THE SW 1/4 OF THE SW 1/4 OF SEC. 31, T20N., R.15E., TOWN OF WINCHESTER, WINNEBAGO COUNTY, WI.

ADDITION TO EXISTING PARCEL

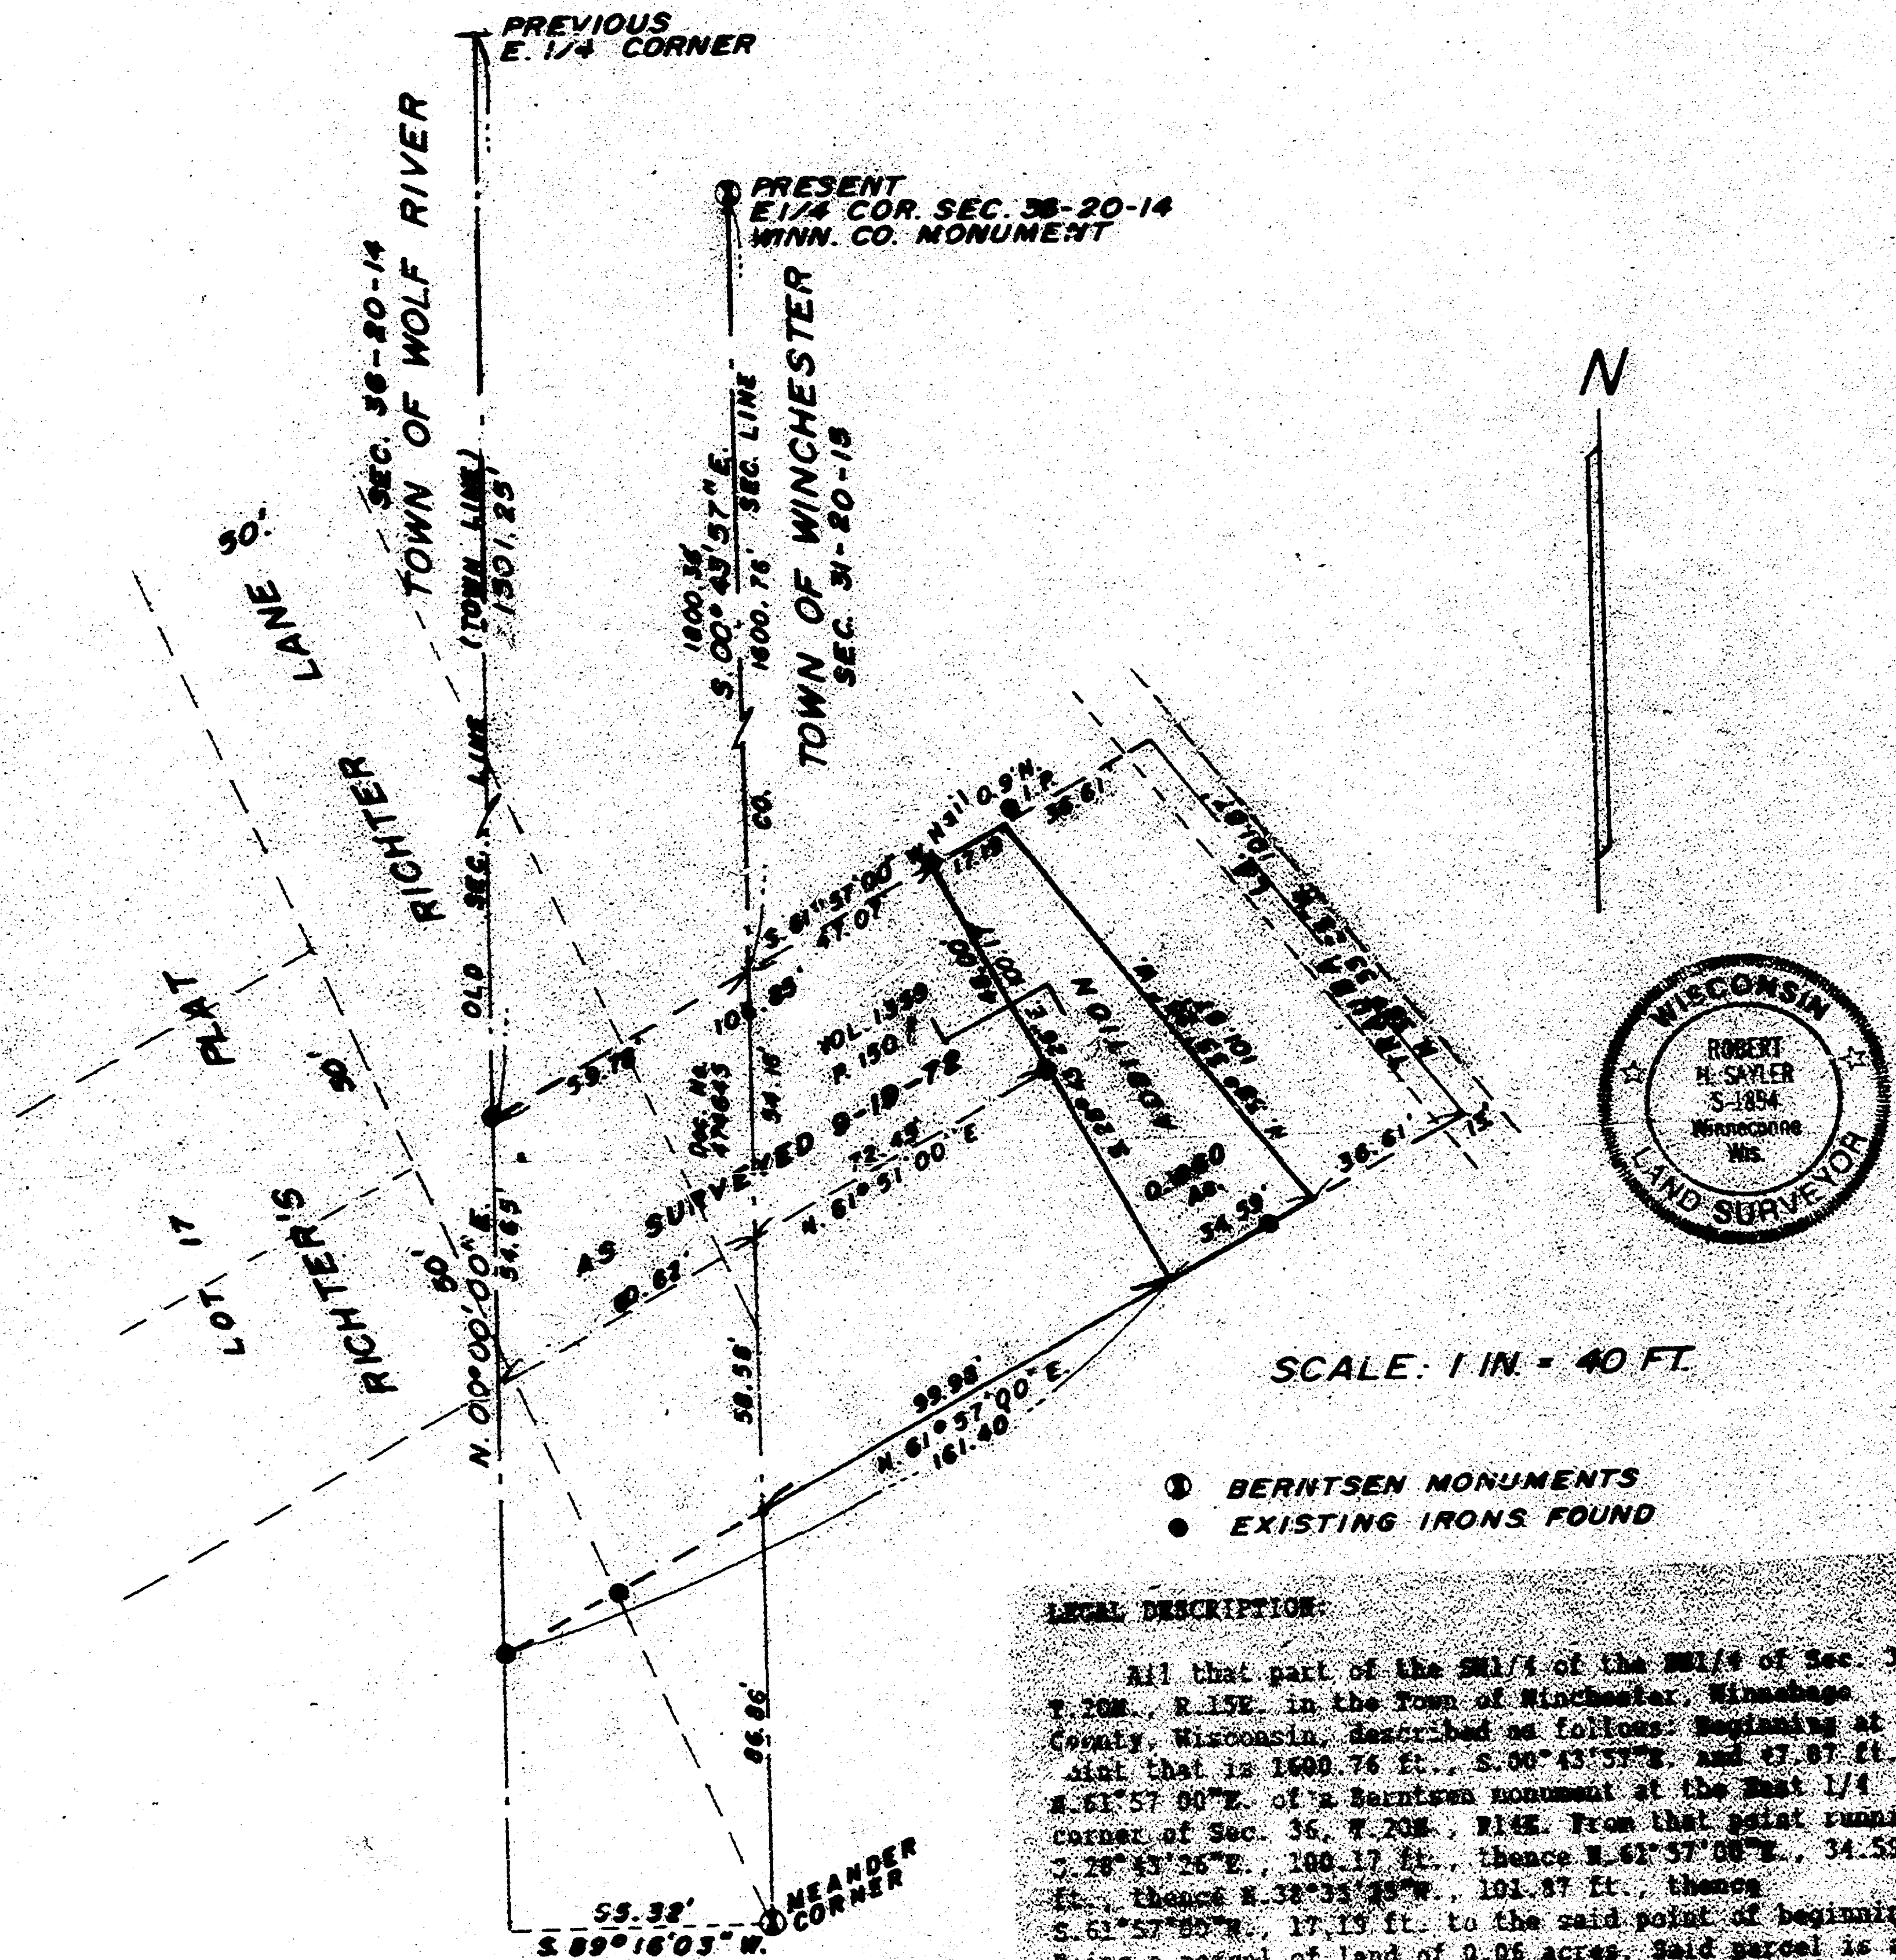

CLIENT: ROBERT SCHUELER
7345 RICHTER LN.
LARSEN, WI. 54947

LEGAL DESCRIPTION:

All that part of the SW 1/4 of the SW 1/4 of Sec. 31, T.20N., R.15E., in the Town of Winchester, Winnebago County, Wisconsin, described as follows: Beginning at a point that is 1600.76 ft., S. 00° 43' 57" E. and 47.87 ft., N. 61° 57' 00" E. of a Berntsen monument at the East 1/4 corner of Sec. 36, T.20N., R.15E. From that point running S. 78° 43' 26" E., 100.17 ft., thence N. 61° 57' 00" E., 34.59 ft., thence N. 32° 34' 45" W., 101.87 ft., thence S. 61° 57' 00" W., 17.19 ft. to the said point of beginning. Being a parcel of land of 0.05 acres. Said parcel is an addition to that parcel described in Vol. 1359, Page 150, Winnebago County Records. Subject to all restrictions and encumbrances of record.

Robert H. Saylor
Robert H. Saylor
Wisconsin Registered Land Surveyor
January 4, 1993

SAYLER SURVEY, INC.

LAND SURVEYORS WINNECONNE, WI. S-002786 FB. 65 P.94

SECTION 30 T20N R-15-E