


# PLAT OF SURVEY

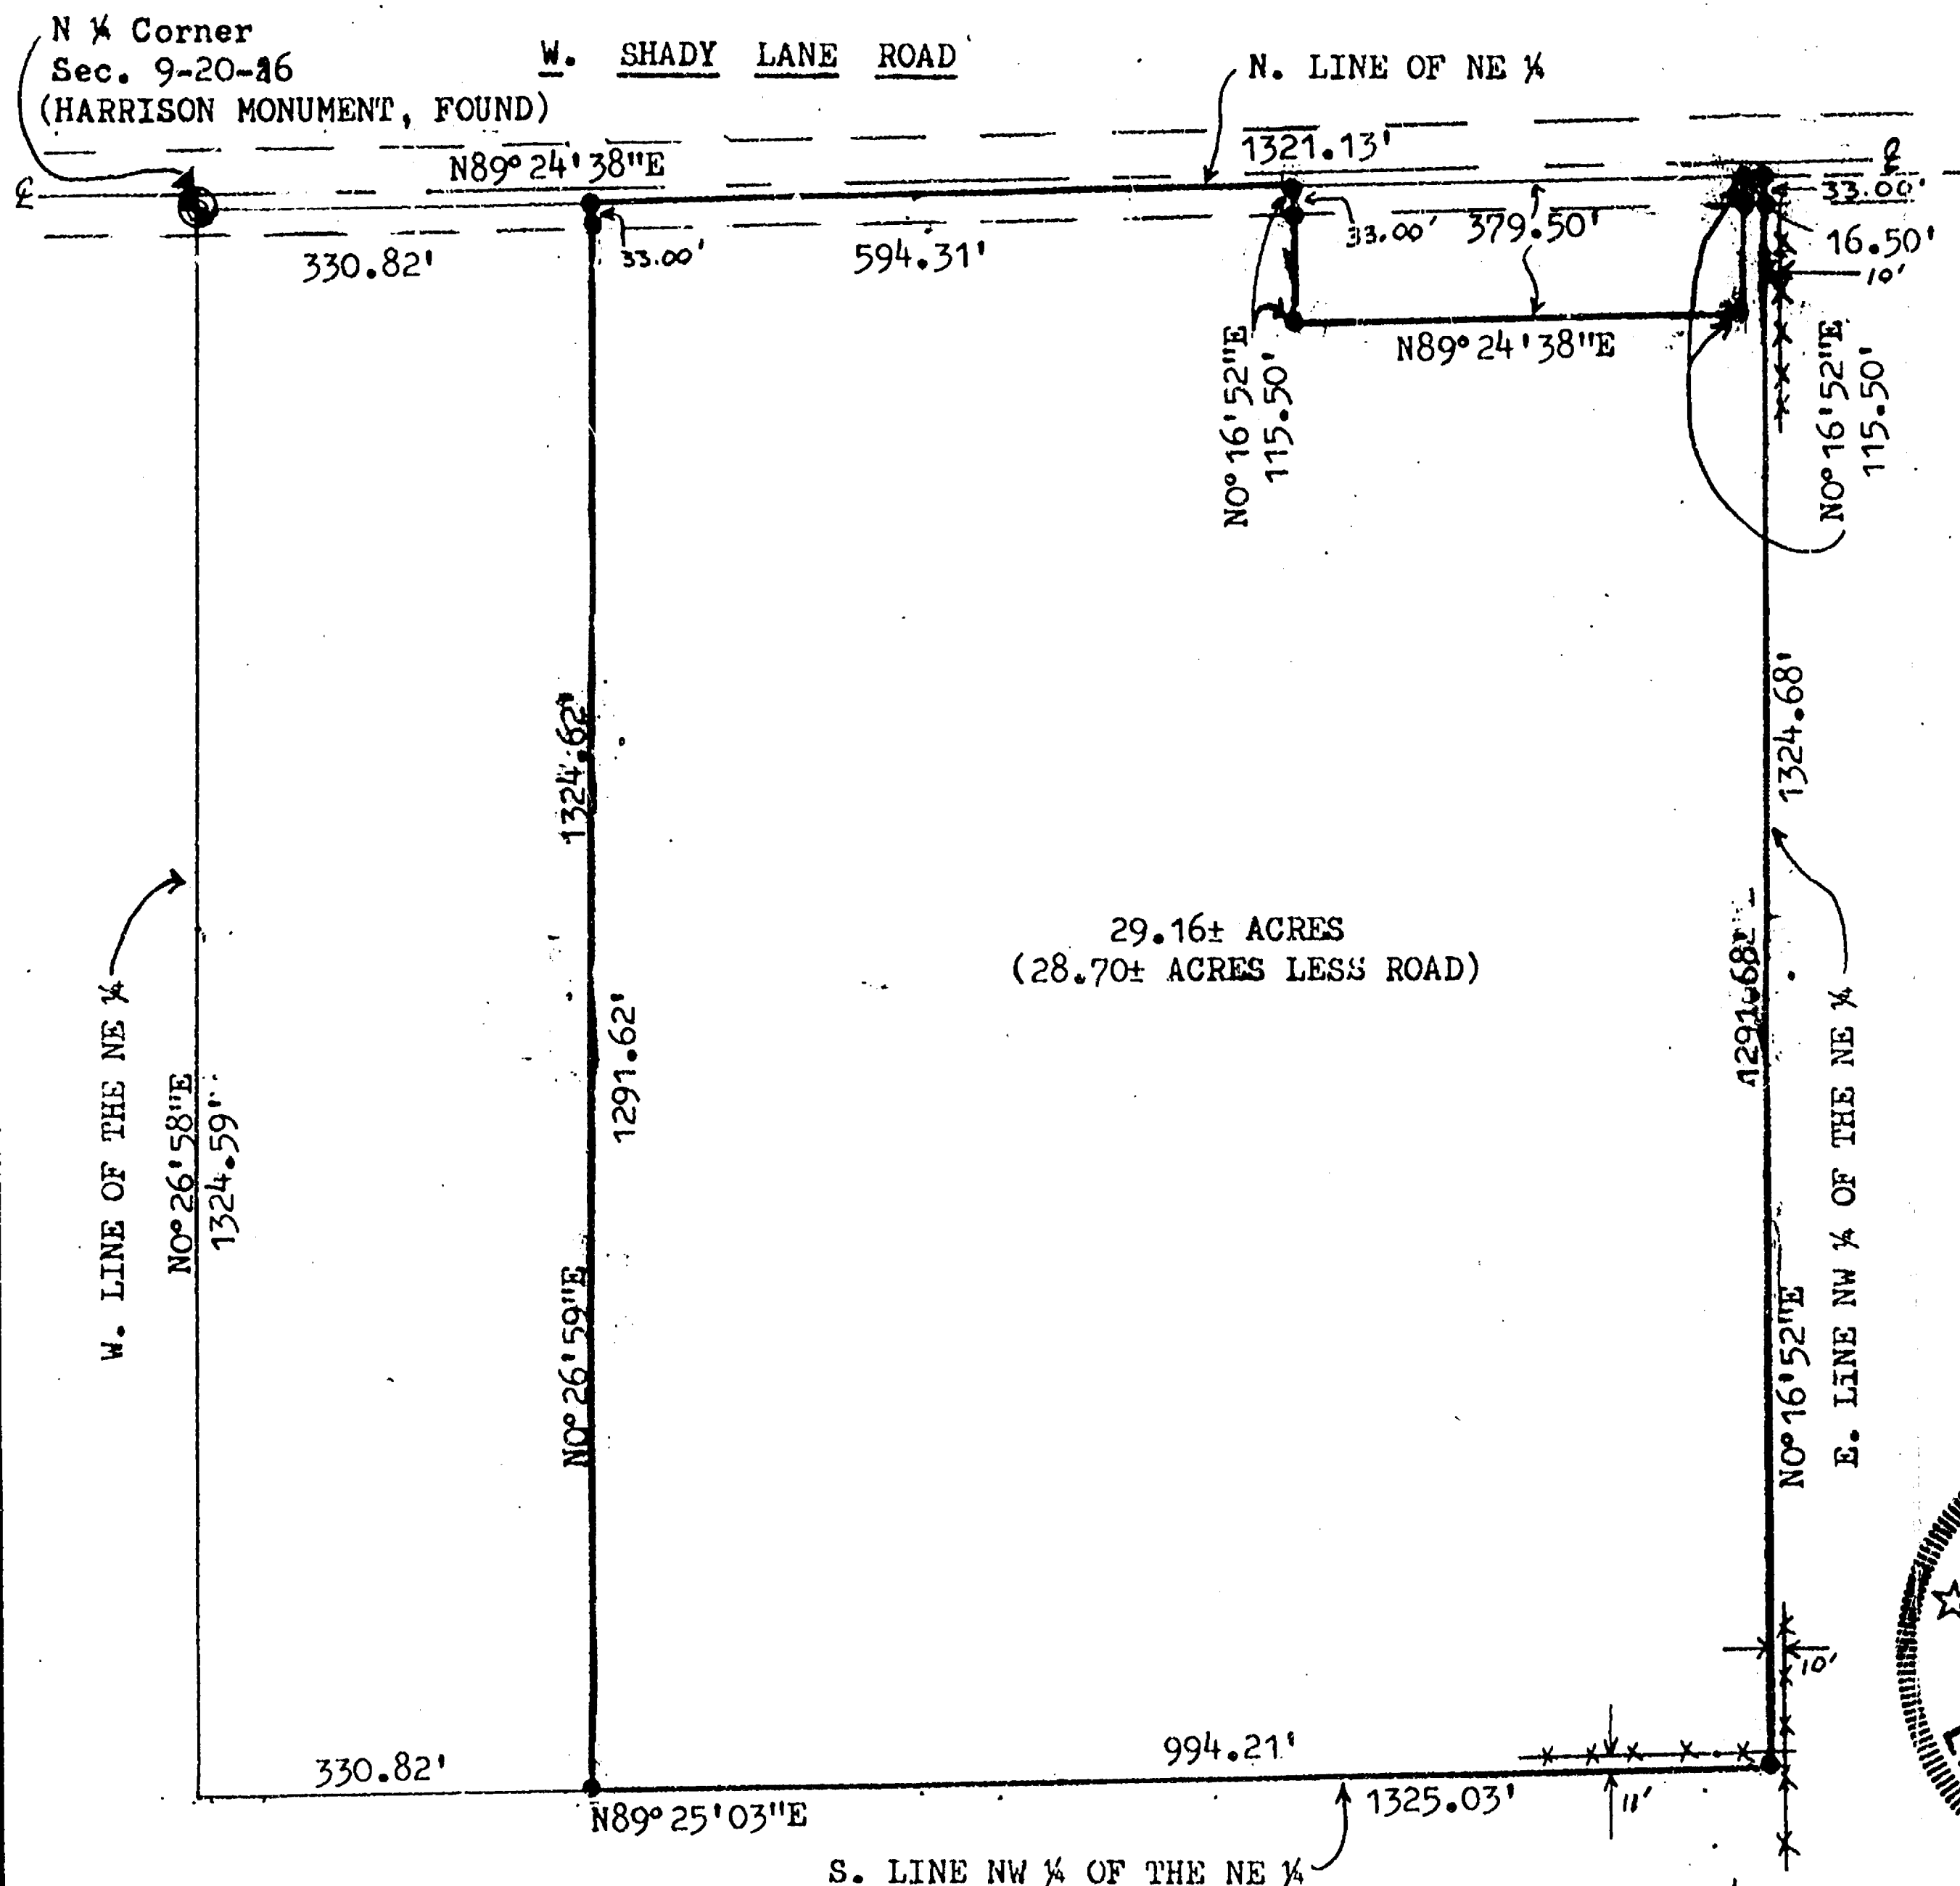

## DESCRIPTION OF PARCEL

A PARCEL OF LAND LOCATED IN THE NW 1/4 OF THE NE 1/4, SECTION 9, T20N, R16E, TOWN OF CLAYTON, WINNEBAGO COUNTY, WISCONSIN WHICH IS MORE FULLY DESCRIBED AS FOLLOWS: COMMENCING AT THE N. 1/4 CORNER OF SAID SECTION 9; THENCE N89°24'38"E, 330.82 FEET ALONG THE NORTH LINE OF THE NE 1/4 TO THE POINT OF BEGINNING; THENCE CONTINUING N89°24'38"E, 594.31 FEET ALONG SAID NORTH LINE; THENCE S0°16'52"W, 115.50 FEET; THENCE N89°24'38"E, 379.50 FEET; THENCE N0°16'52"E, 115.50 FEET TO THE SAID NORTH LINE; THENCE N89°24'38"E, 16.50 FEET ALONG SAID NORTH LINE TO THE EAST LINE OF THE NW 1/4 OF THE NE 1/4; THENCE S0°16'52"W, 1324.68 FEET ALONG SAID EAST LINE TO THE SOUTH LINE OF THE NW 1/4 OF THE NE 1/4; THENCE S89°25'03"W, 994.21 FEET ALONG SAID SOUTH LINE; THENCE N0°26'59"E, 1324.62 FEET TO THE POINT OF BEGINNING. SAID PARCEL CONTAINS 29.16 ACRES OF LAND MORE OR LESS (28.70 ACRES LESS ROAD) AND IS SUBJECT TO ALL EASEMENTS AND RESTRICTIONS OF RECORD, RESERVING THAT PART PRESENTLY BEING USED FOR ROAD PURPOSES.

## LEGEND

• = 3/4" X 24" IRON ROD, SET (Wt. 1.502 lbs/lf)

\*\*\* = FENCE LINE

North is referenced to the West Line of the NE 1/4, Section 9, T20N, R16E, and is assumed to bear N0°26'58"E.



Thomas M. Wood R.L.S. 6-15-88

I, THOMAS M. WOOD, R.L.S., DO HEREBY CERTIFY THAT THE ABOVE PLAT OF SURVEY IS A CORRECT REPRESENTATION OF THE DESCRIBED PROPERTY.

HEBERT & ASSOCIATES  
1110 W. Wisconsin Ave. P.O. Box 1594  
Appleton, Wisconsin 54913

ph. 734-8373

SCALE: 1"=200'

APPROVED BY:

DRAWN BY kjj

DATE: 6/15/88

REVISED

A Survey for John Van Stippen  
320 Stanley Ct.  
Neenah, Wisconsin 54956

Part of the NW 1/4 of the NE 1/4, Section 9, T20N, R16E, Town of Clayton, Winnebago Co., Wisconsin


DRAWING NUMBER  
86078E

# PLAT OF SURVEY

PART OF THE WEST 1/2, OF THE SOUTHEAST 1/4, OF SECTION 9, TOWN 20 NORTH, RANGE 16 EAST, TOWN OF CLAYTON, WINNEBAGO COUNTY, WISCONSIN



SCALE 1" = 200'

BEARINGS ARE REFERENCED TO THE SOUTH LINE OF THE SOUTHEAST 1/4 OF SECTION 9, ASSUMED TO BEAR S 89°27'33" W

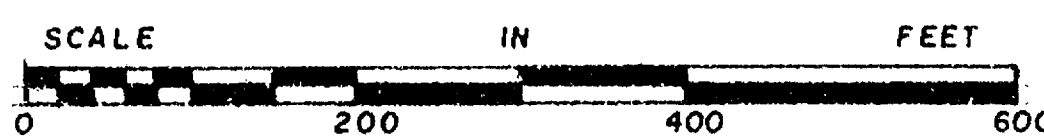

## LEGEND

- 3/4" x 24" STEEL REBAR SET
- ▲ EXISTING 3/4" REBAR
- x—x— FENCE
- EXISTING 1" IRON PIPE
- ( ) DIMENSIONS OF RECORD

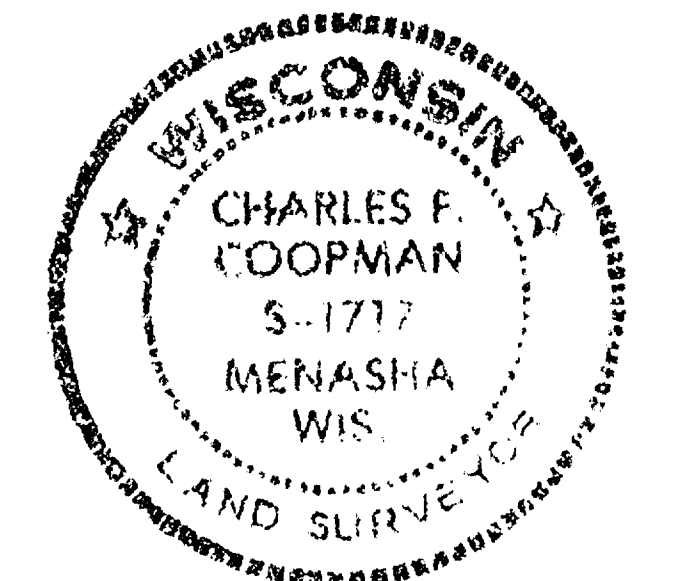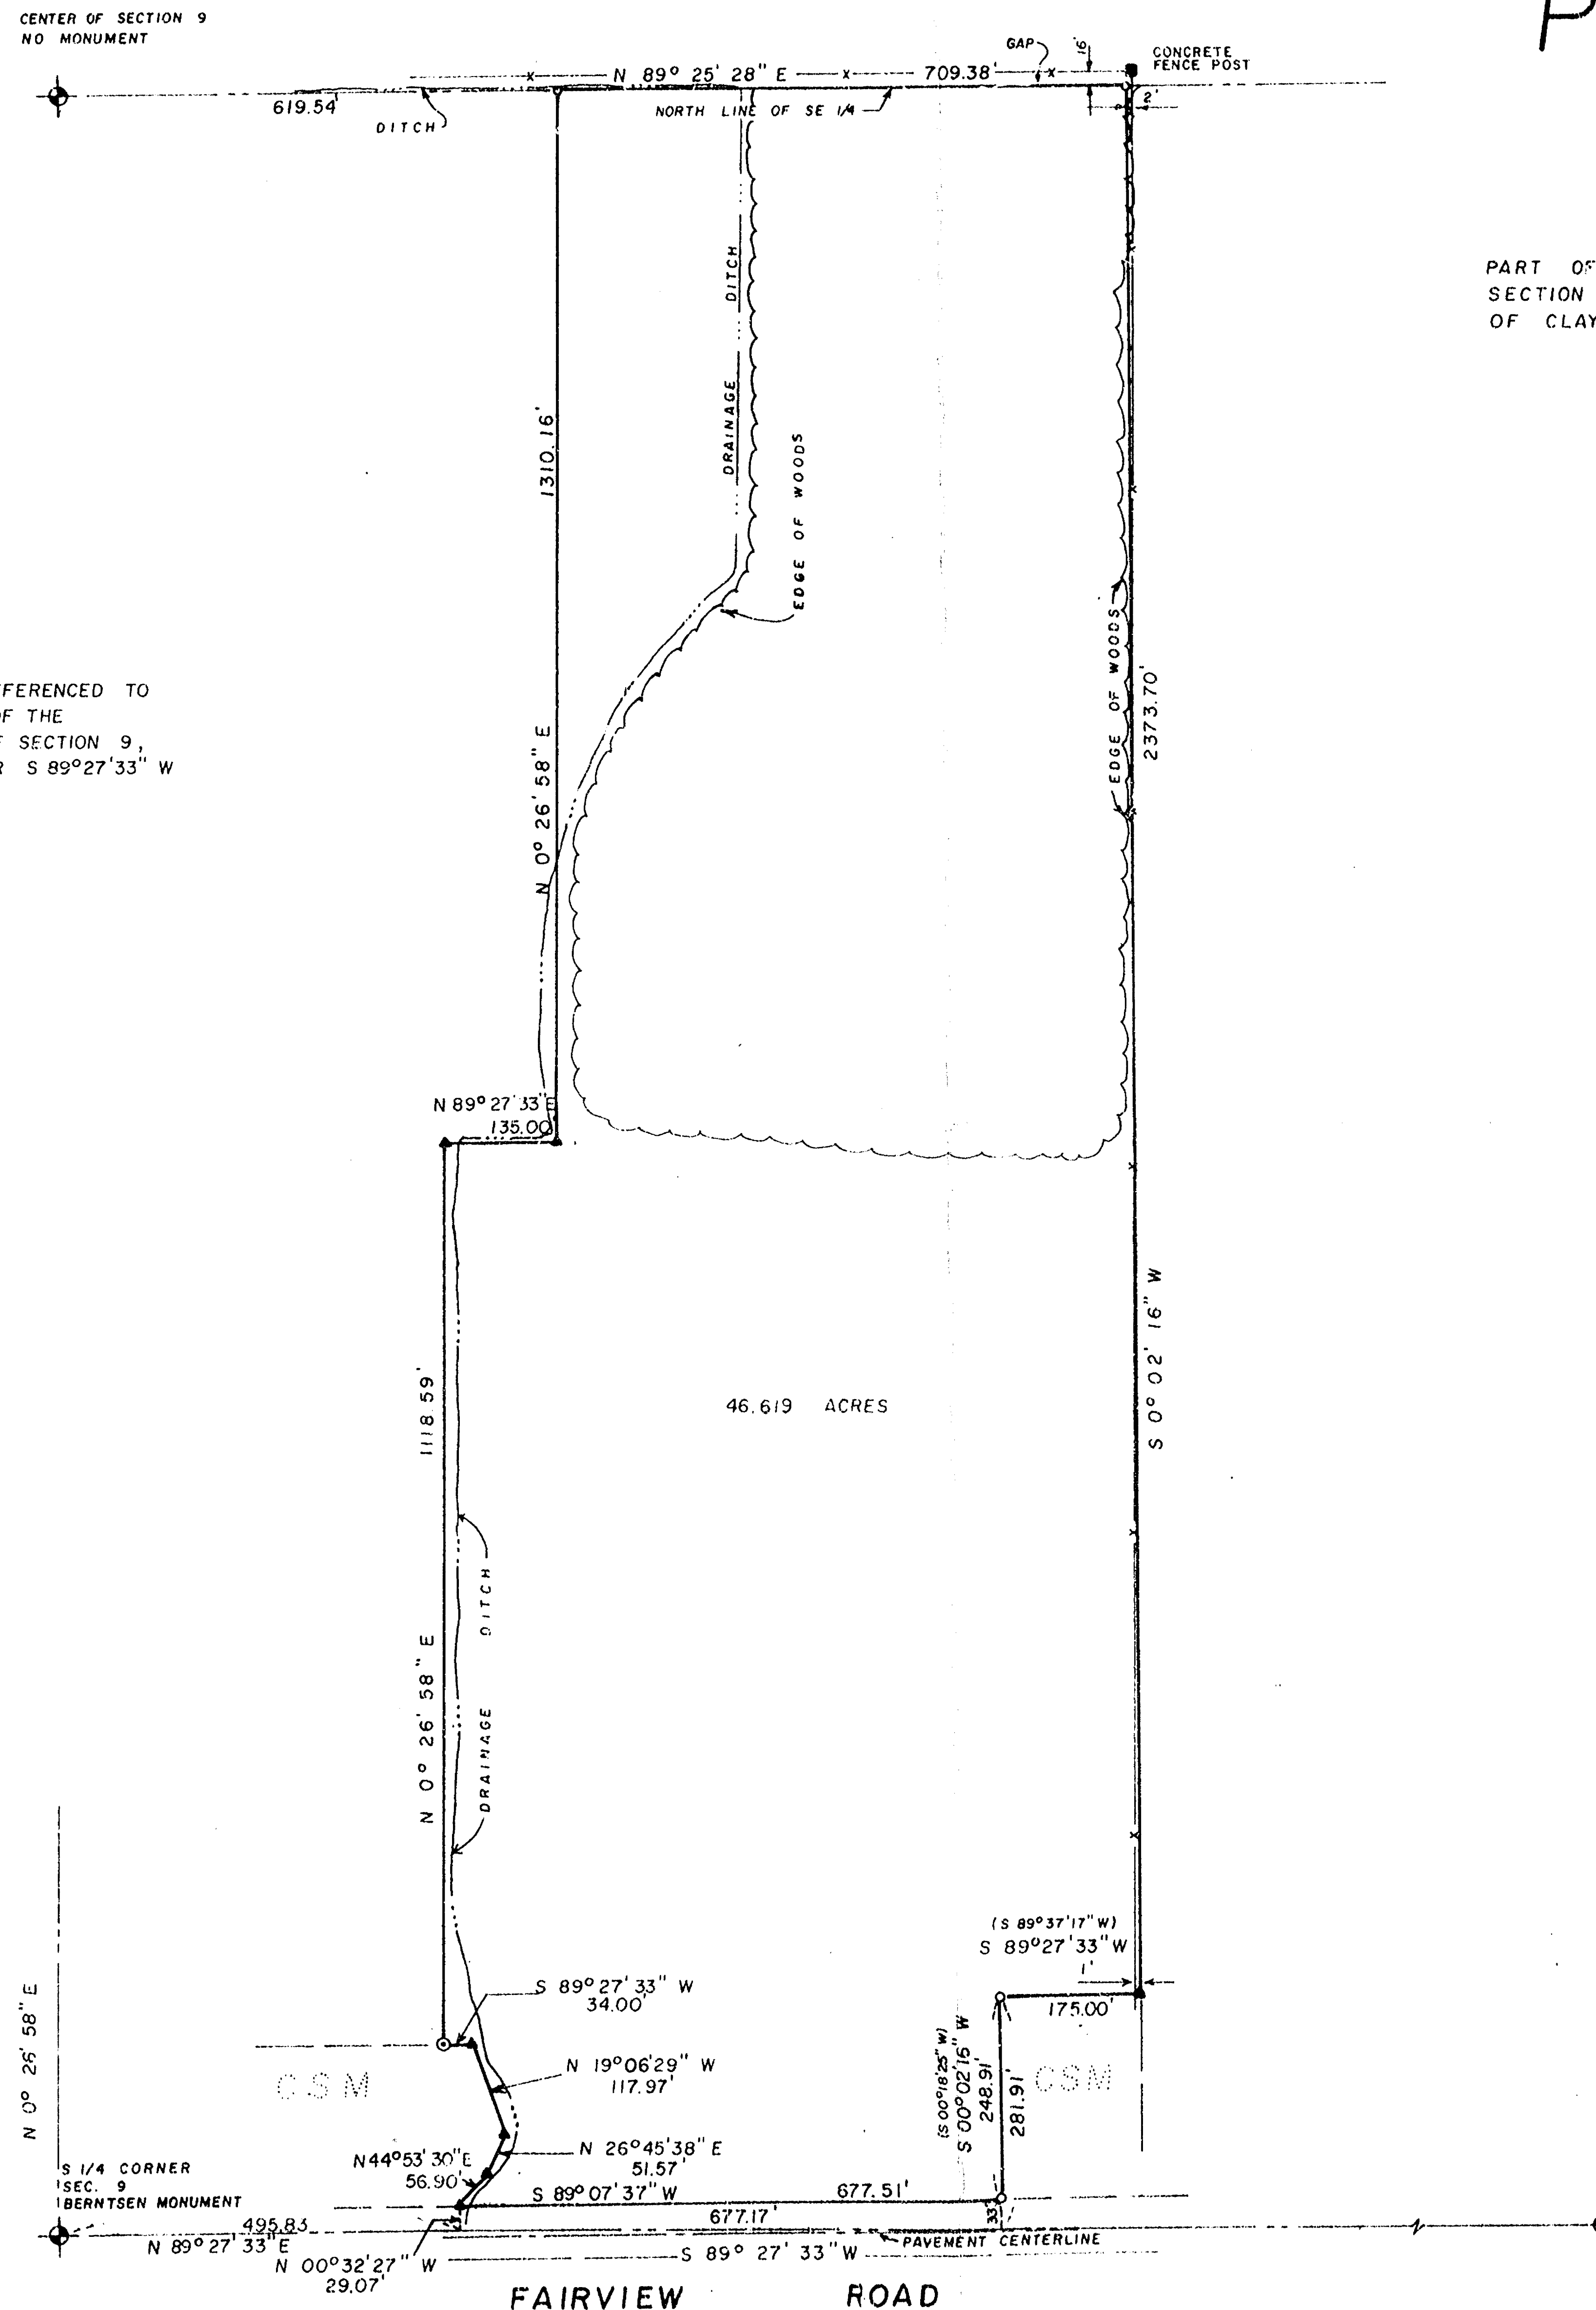

## Surveyor's Certificate:

I, hereby certify that I have surveyed the property as shown and described, according to official records and that the plat above drawn is an accurate and correct representation of said survey.

Date 12/9/87 Charles F. Coopman  
Charles F. Coopman, Reg. No. S-1717

## MARTENSON & EISELE, INC.

CONSULTING ENGINEERING and LAND SURVEYING  
1919 AMERICAN COURT  
NEENAH, WI 54956

SURVEY FOR: MRS. WILLIAM OLSON

|                  |             |                 |
|------------------|-------------|-----------------|
| SCALE: 1" = 200' | APPROVED BY | DRAWN BY P.A.E. |
| DATE: 12/7/87    |             |                 |
|                  |             |                 |
|                  |             | DRAWING NUMBER  |
|                  |             | 267-14A         |